
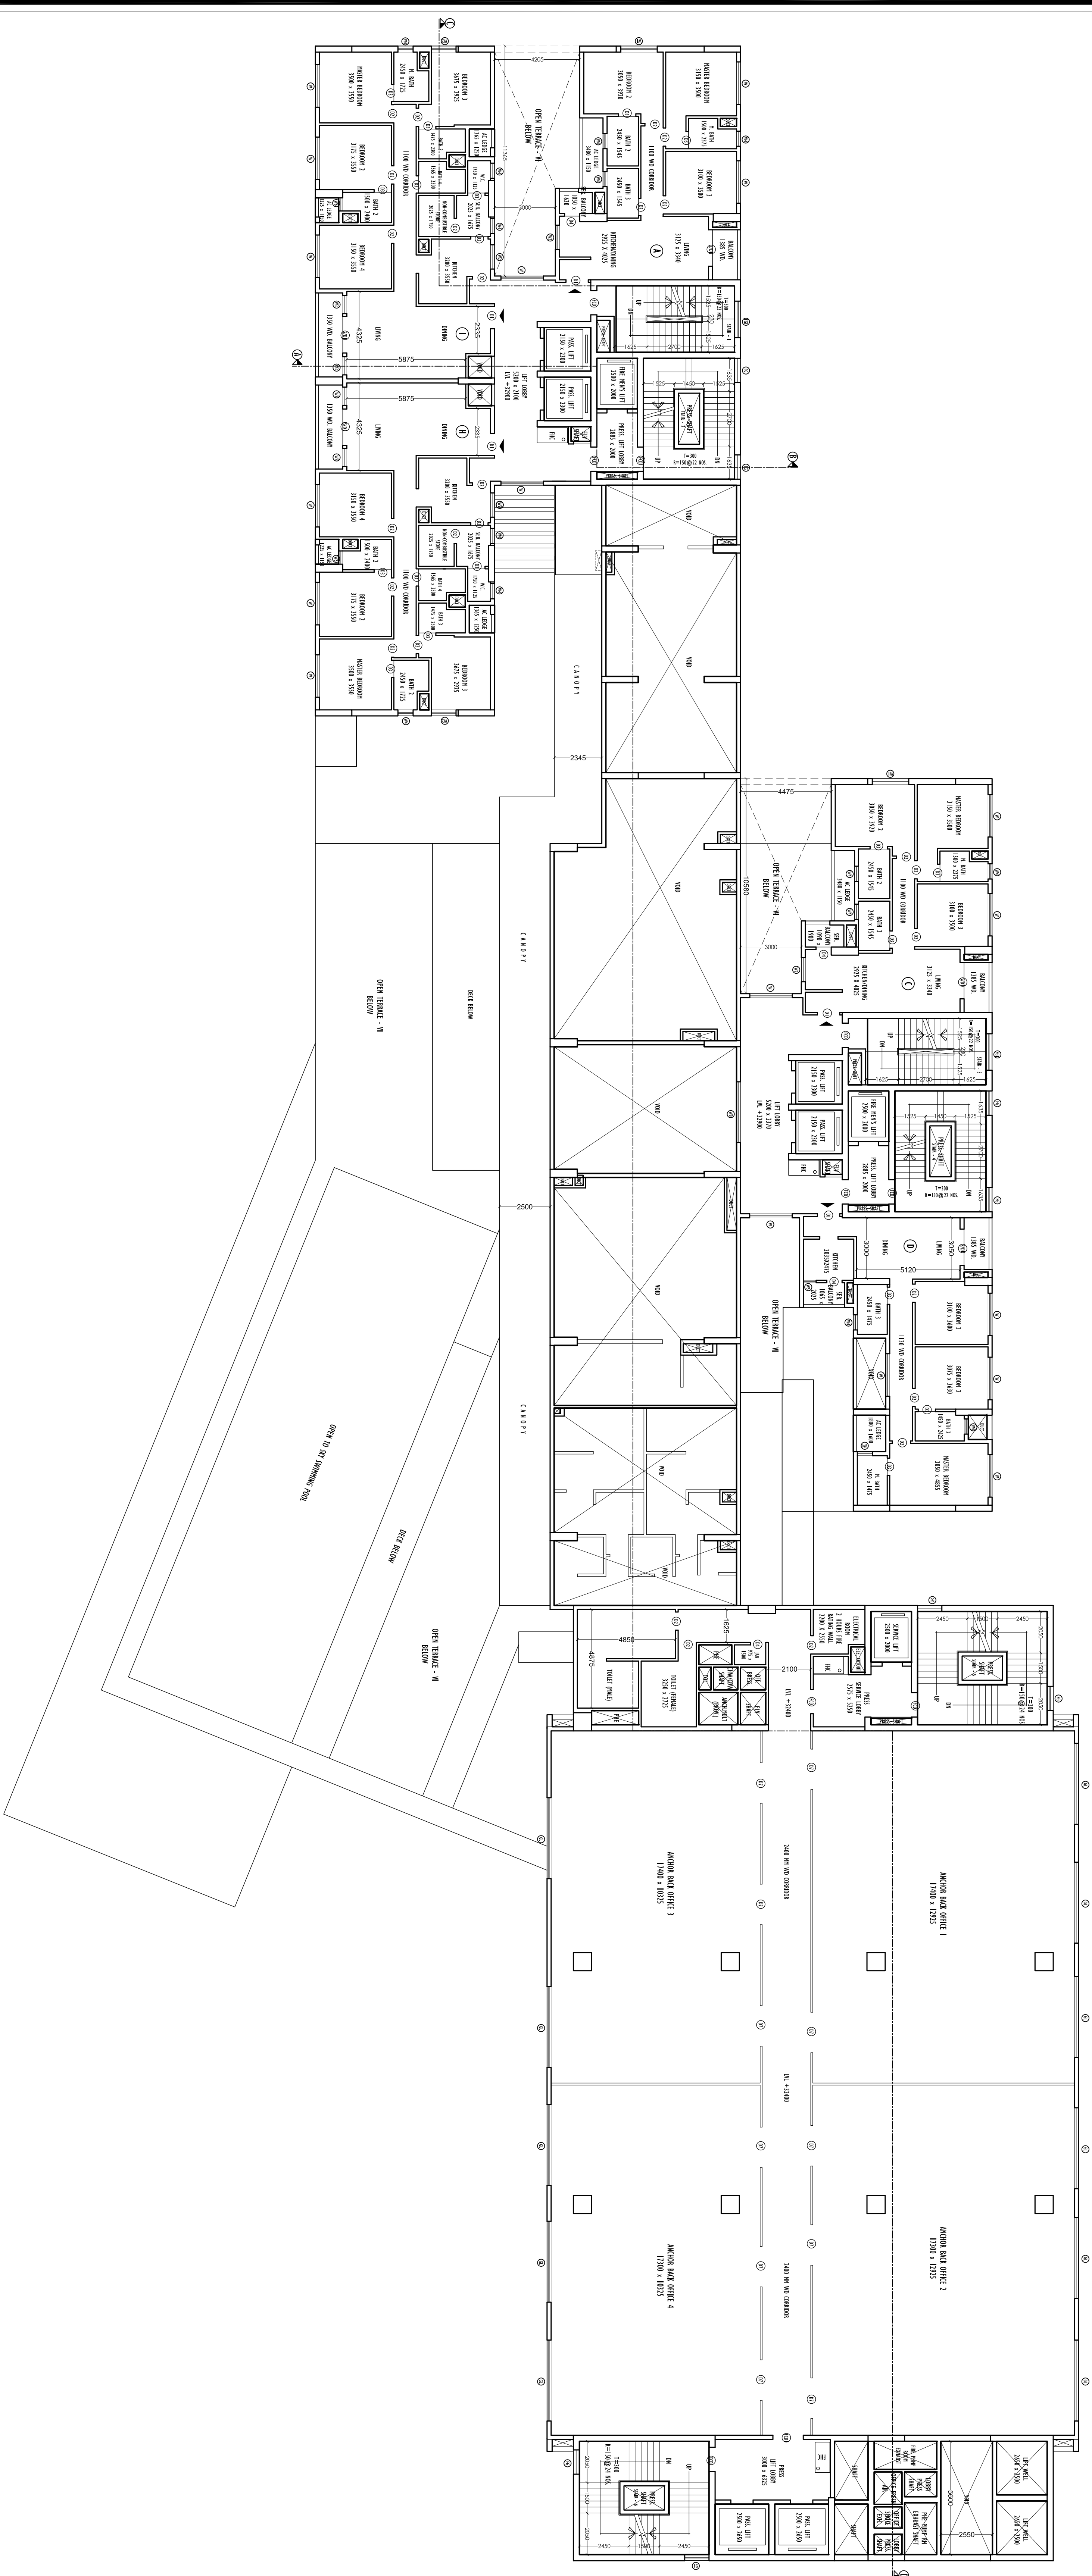


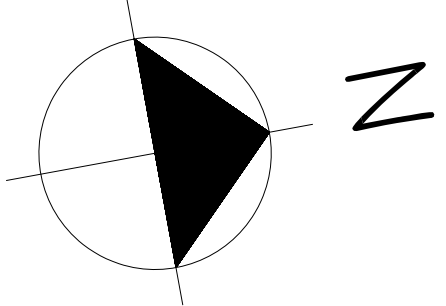

SEVENTH FLOOR PLAN

SPECIFICATIONS:-

- ALL DIMENSIONS ARE IN MILLIMETERS UNLESS OTHERWISE SPECIFIED.
- ALL EXTERNAL WALLS ARE 200/230/200 MM, & 150 MM.
- F.I.C. ALL INTERNAL WALLS ARE 100/120/100/75 MM.
- ALL ROOFING SHALL BE AS PER SPECIFICATION OF THE SUPPLIER.
- ALL STEEL TO BE SECURED BY THE STRUCTURAL ENGINEER.
- ALL STEPS OF PRECAUTIONARY MEASURE WILL BE TAKEN AT THE TIME OF CONSTRUCTION.












PROJECT:

PROPOSED PROJECT "KAVAN"

MERCANTILE/RETAIL - ASSEMBLY BUILDING

(2H+G+4 STORED - 50.30 M HEIGHT)

AT PRADESH NUMBER 05-097,

UNDER NEWTOWN POLICE STATION,

NEWTOWN ACTION AREA (I) SUB-CMD,

WEST BENGAL PIN - 700136.

DRAWING TITLE:

7TH FLOOR PLAN

DESIGNER:

ARCHITECTURAL

APPROVED BY:

DATE: 04.04.2024