


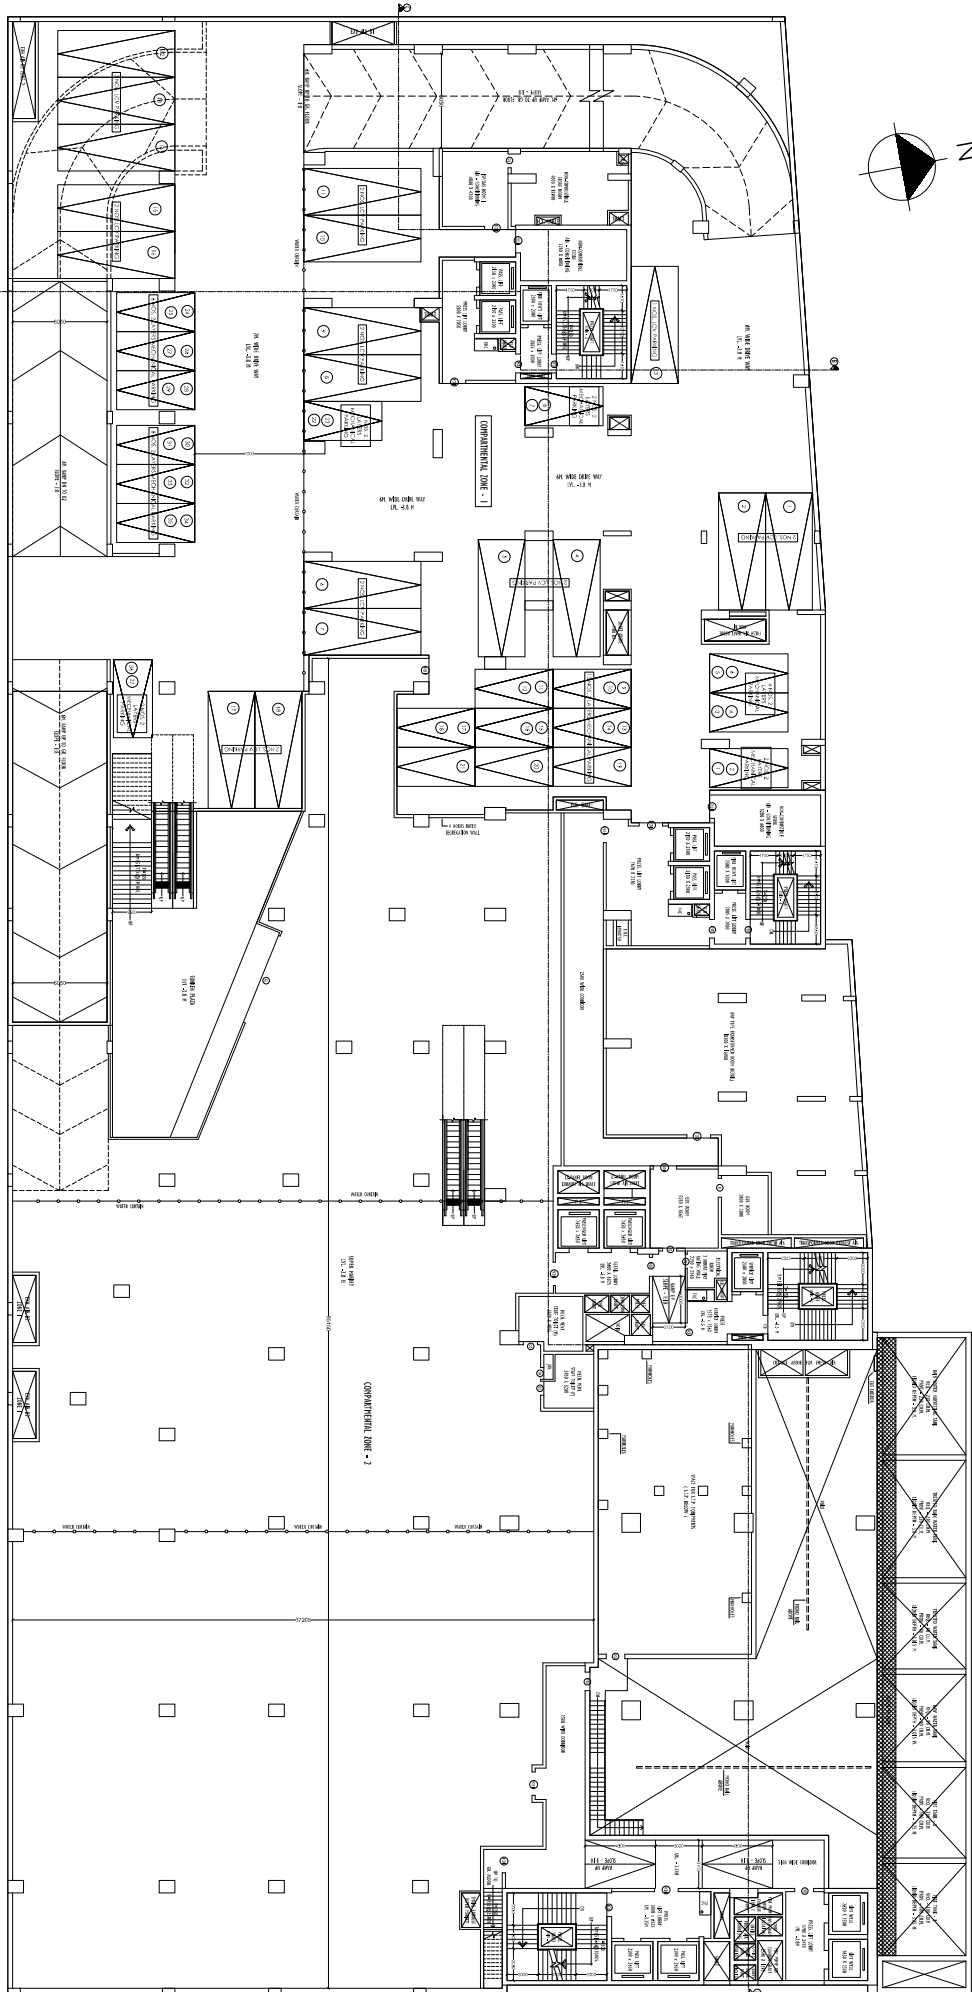

Digitally signed by SUBIRATA MONDAL
DN: cn=NEW TOWN KOLKATA DEVELOPMENT AUTHORITY, o=BLUING PLAN SANCTION SECTION,
2.5.4.20=c2792180729658460572885315464505040627266204366601283799600, postalCode=700156, st=West
Bengal, serialNumber=380729658460572885315464505040627266204366601283799600, email=ns@nraa.com
Date: 2024.10.04 19:17:35 +05'30'

[illegible]


[illegible]





--	---

DRAWING TITLE: UPPER BASEMENT PLAN		SHEET SIZE (SCALE): A0 & 1:100 DATE: 10-04-2007	
DRAWN BY: MADHUR K.	CHECKED BY: SACHIN S.	APPROVED BY: S.D.JAYU	





DISCIPLINE:

ARCHITECTURAL

DRAWING TITLE:

UPPER BASEMENT PLAN