
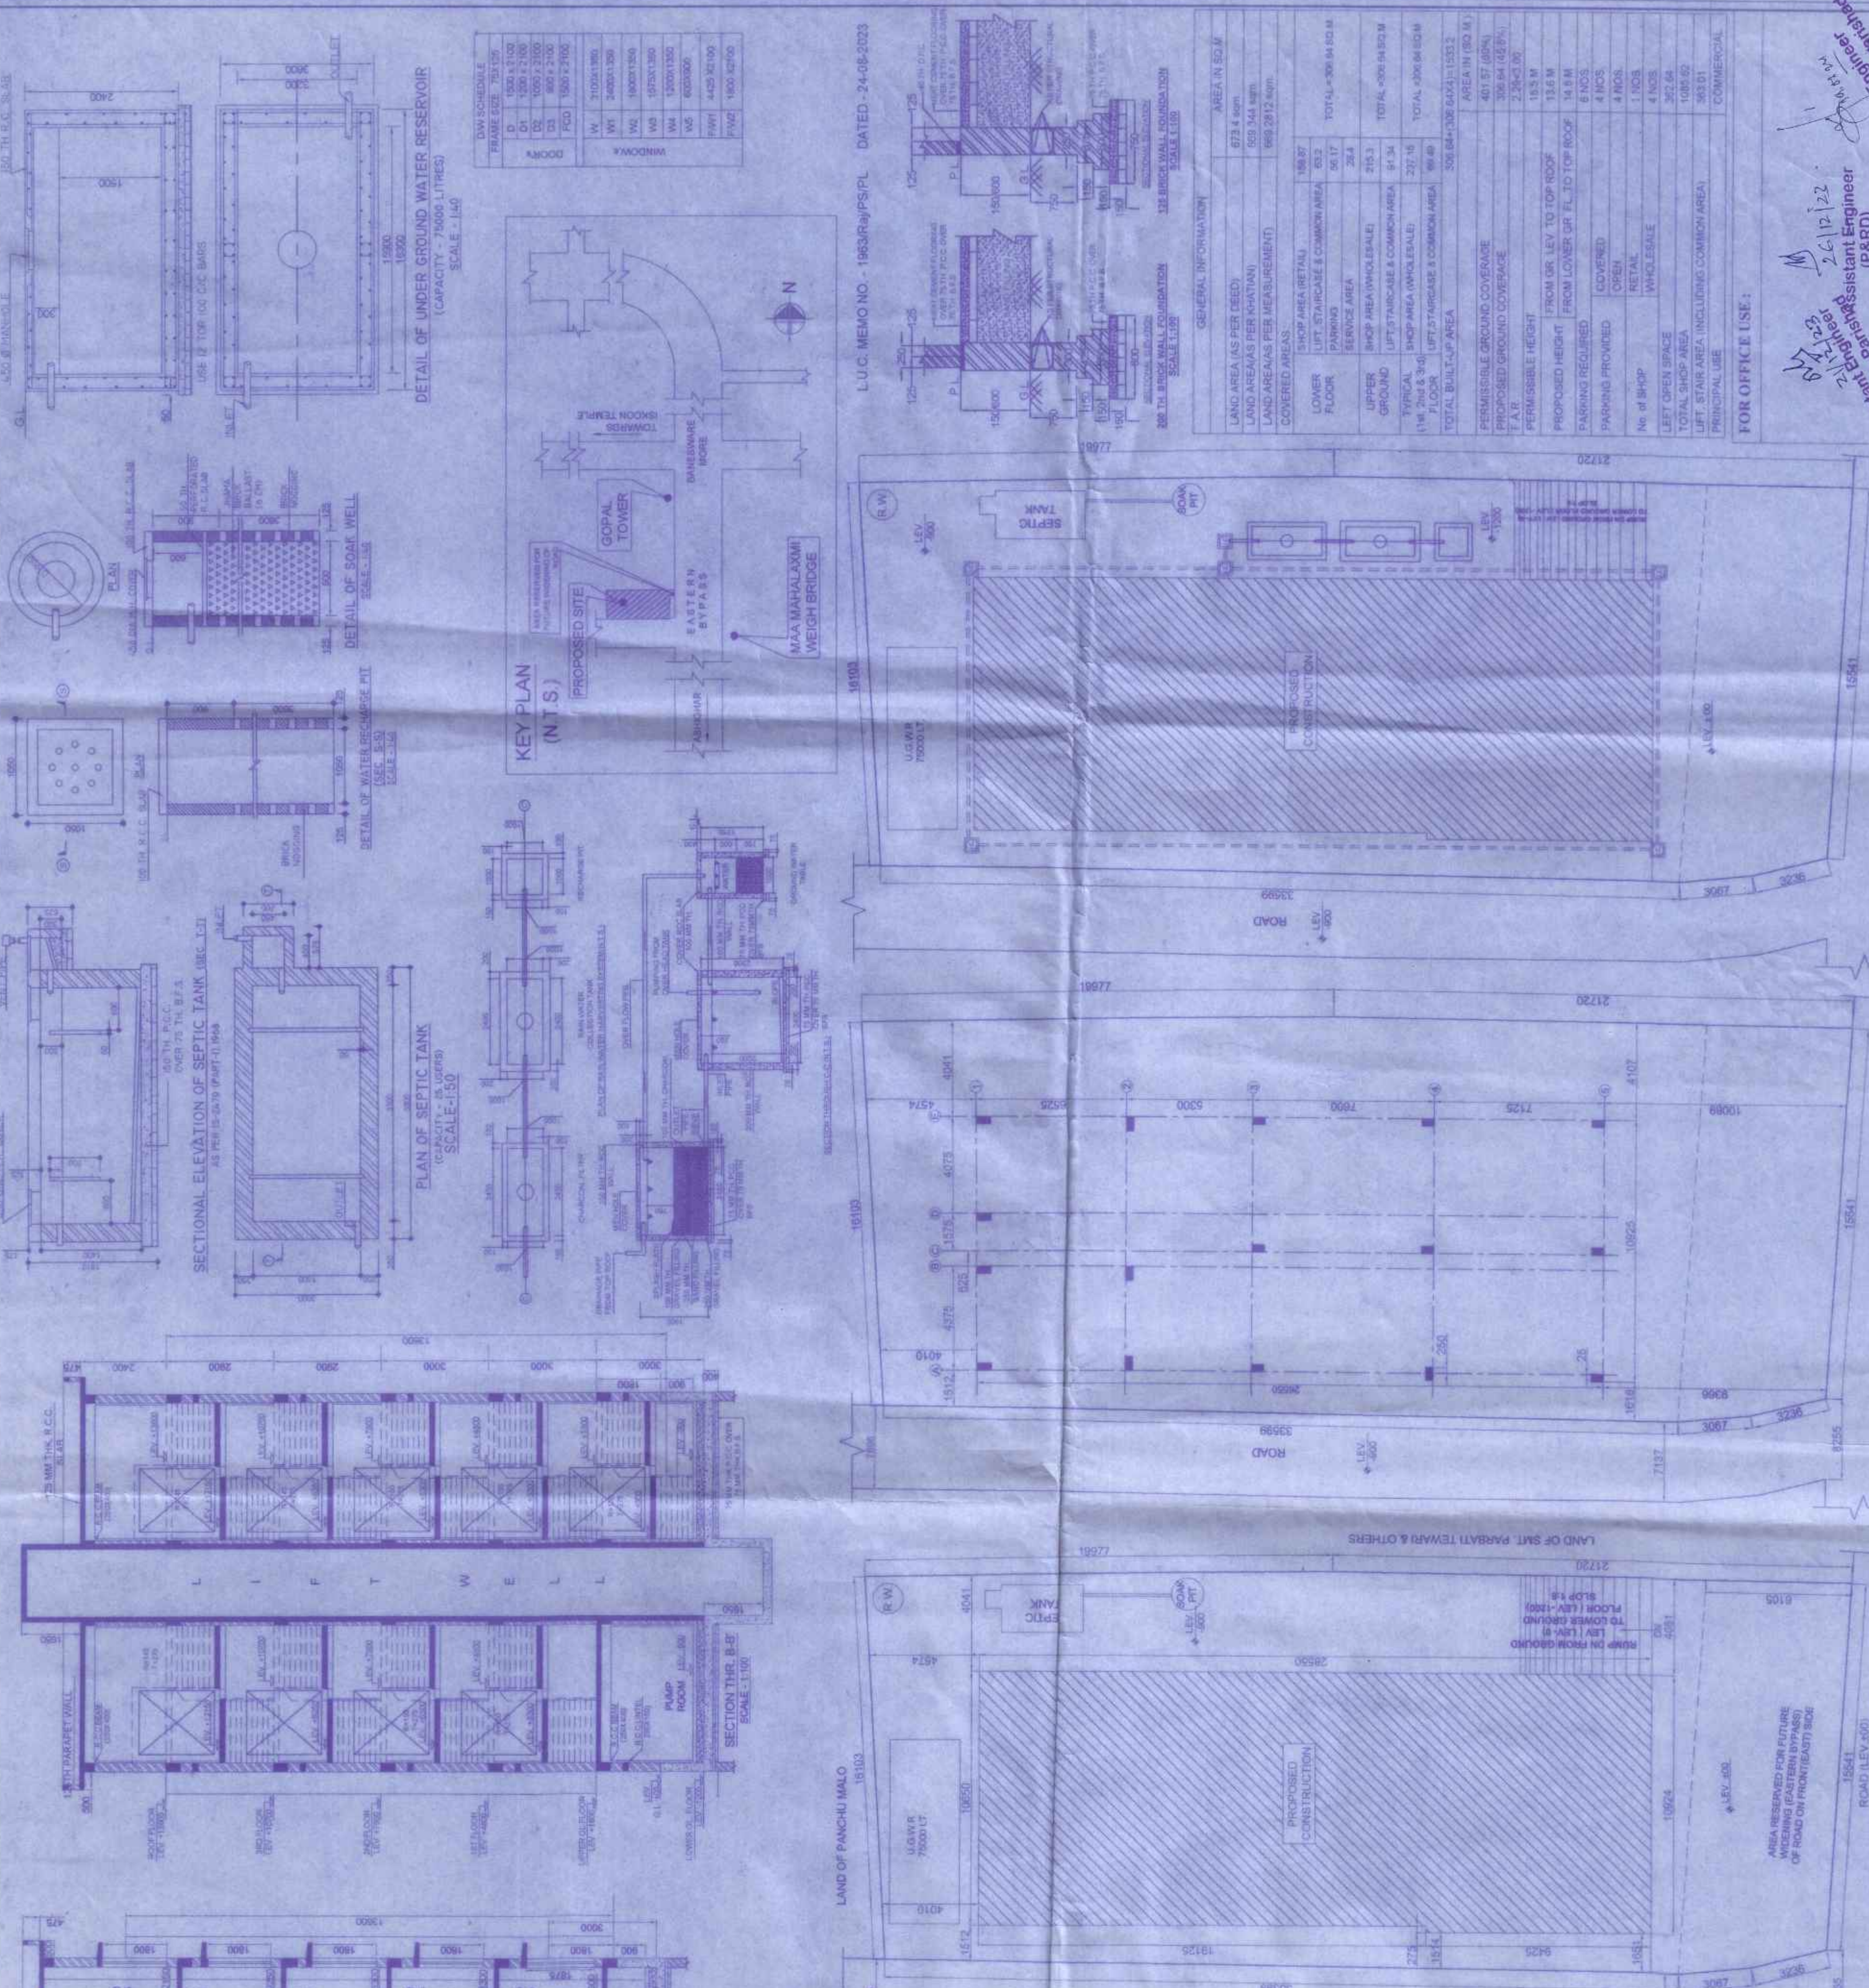
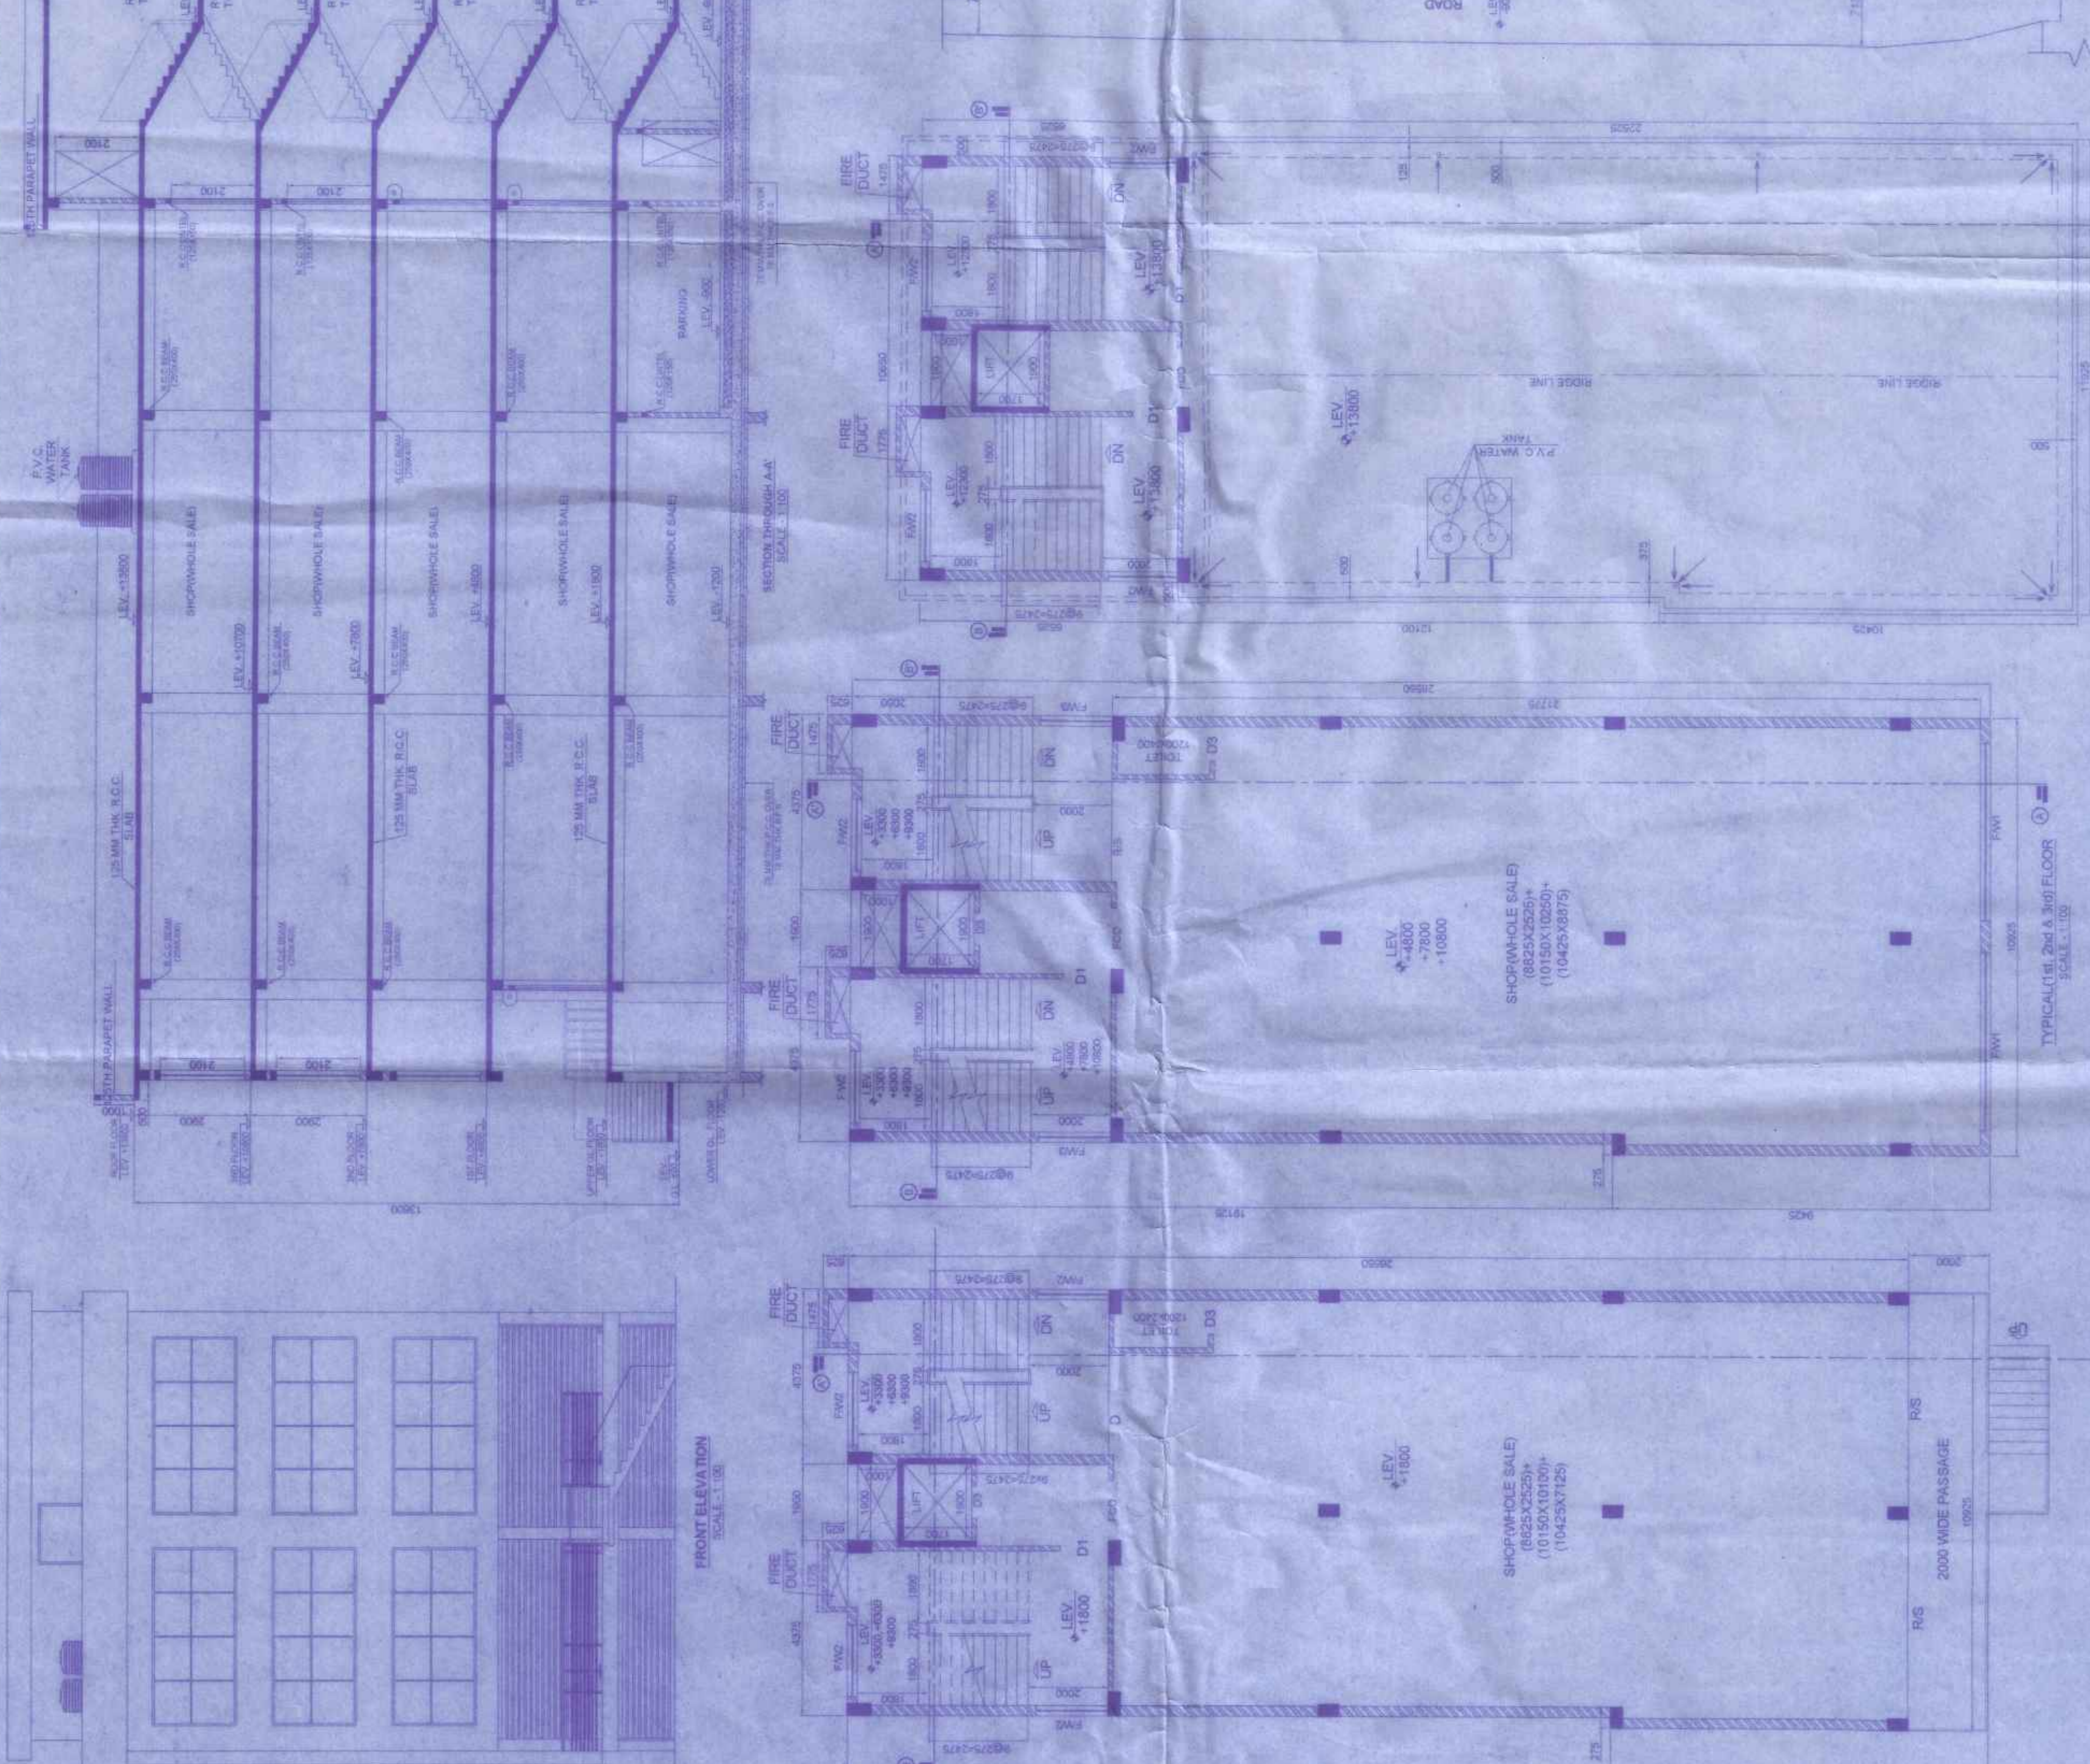


- SPECIFICATIONS
 4. BRICK WORK IN CEMENT MORTAR 1:4 (AS PER P.W.D. SPECIFICATION)
 5. ROOF SLAB THICKNESS - 125 CC

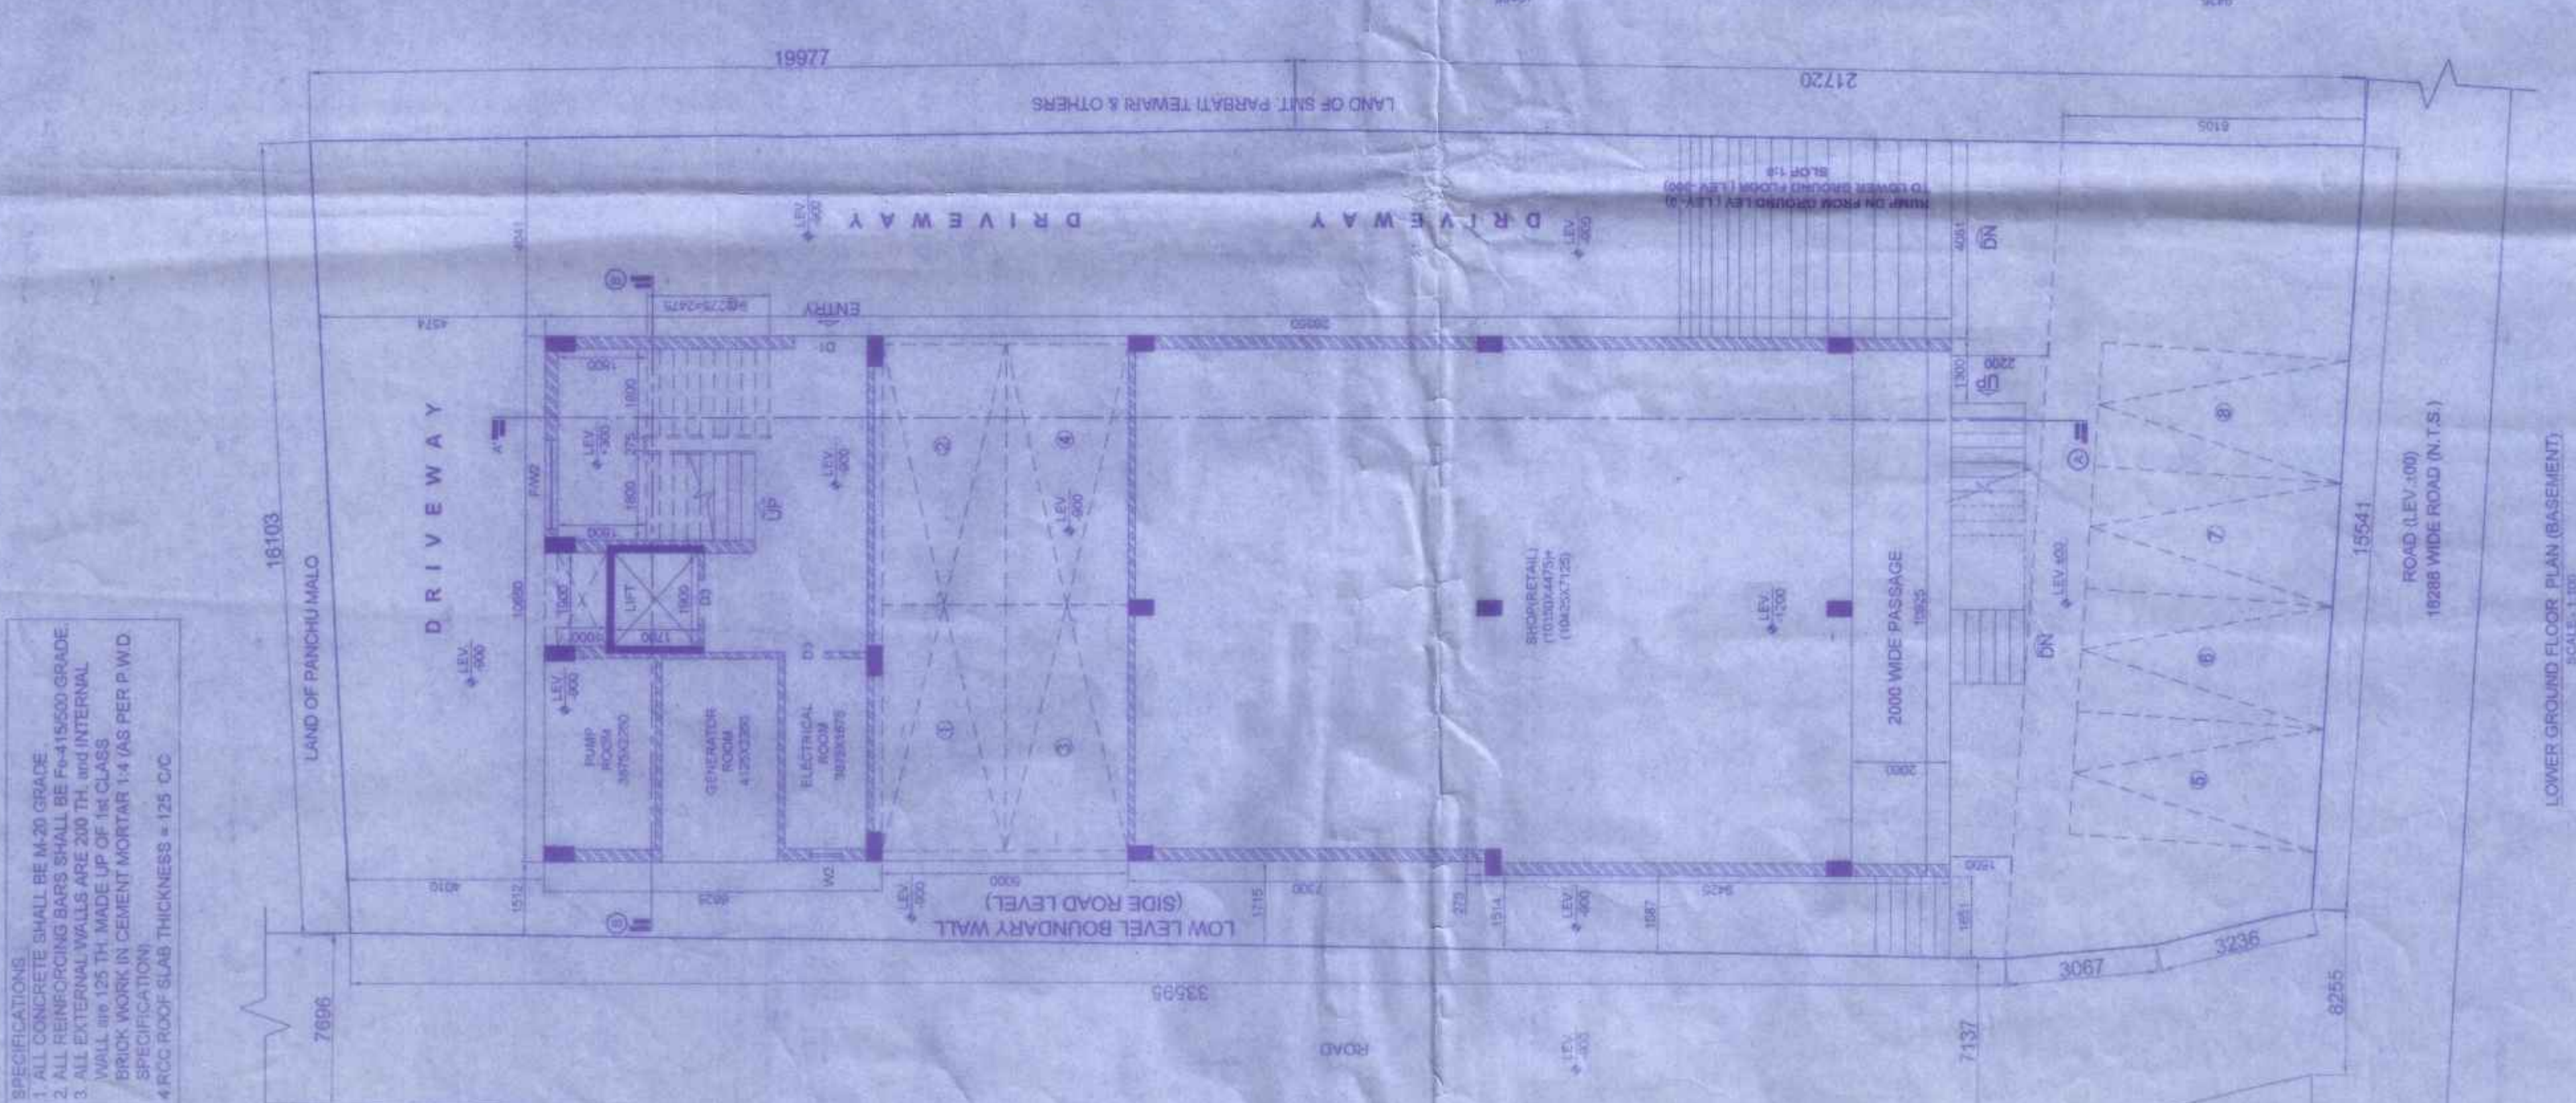

PROJECT - PROPOSED LOWER GROUND- E.L.
GROUND-3 STORED COMMERCIAL
BUILDING AT DABGRAM,
DISTRICT - JALPAIGURI

SCHEDULE OF LAND	
WATERWAY NO.	224 (R.S.) 2, 200, 880 & 224 (R.S.)
PLOT NO.	102 (R.S.) 1, 228 & 224 (R.S.)
SHEET NO.	11 (R.S.) 750 (R.S.)
J.L. NO.	02

OWNER	
BALAJI DEVELOPERS	DABGRAM
PARTNER NO. 1, SRI ANKIT KUMAR KEDIA	BARUNTHAPUR
PARTNER NO. 2, SRI YOGENDRA KUMAR KEDIA	P.S.





















