



SECOND FLOOR PLAN

REVISED OFFICE BUILDING OF TOWER-1 & TOWER-2 WITH G+12TH STORIED (HEIGHT-46.1 M), TOWER-3 WITH G+IV STORIED MERCANTILE BUILDING (HEIGHT-20.1 M) AND BASEMENT+PODIUM G+3 STORIED (HEIGHT-16.1 M) INTEGRATED WITH BLOCK 1, 2 AT PLOT-E1, BLOCK EP & GP, SECTOR V, SALT LAKE CITY, KOLKATA. (PREVIOUS MEMO NO. IND/WB/FES/20182019/45686)

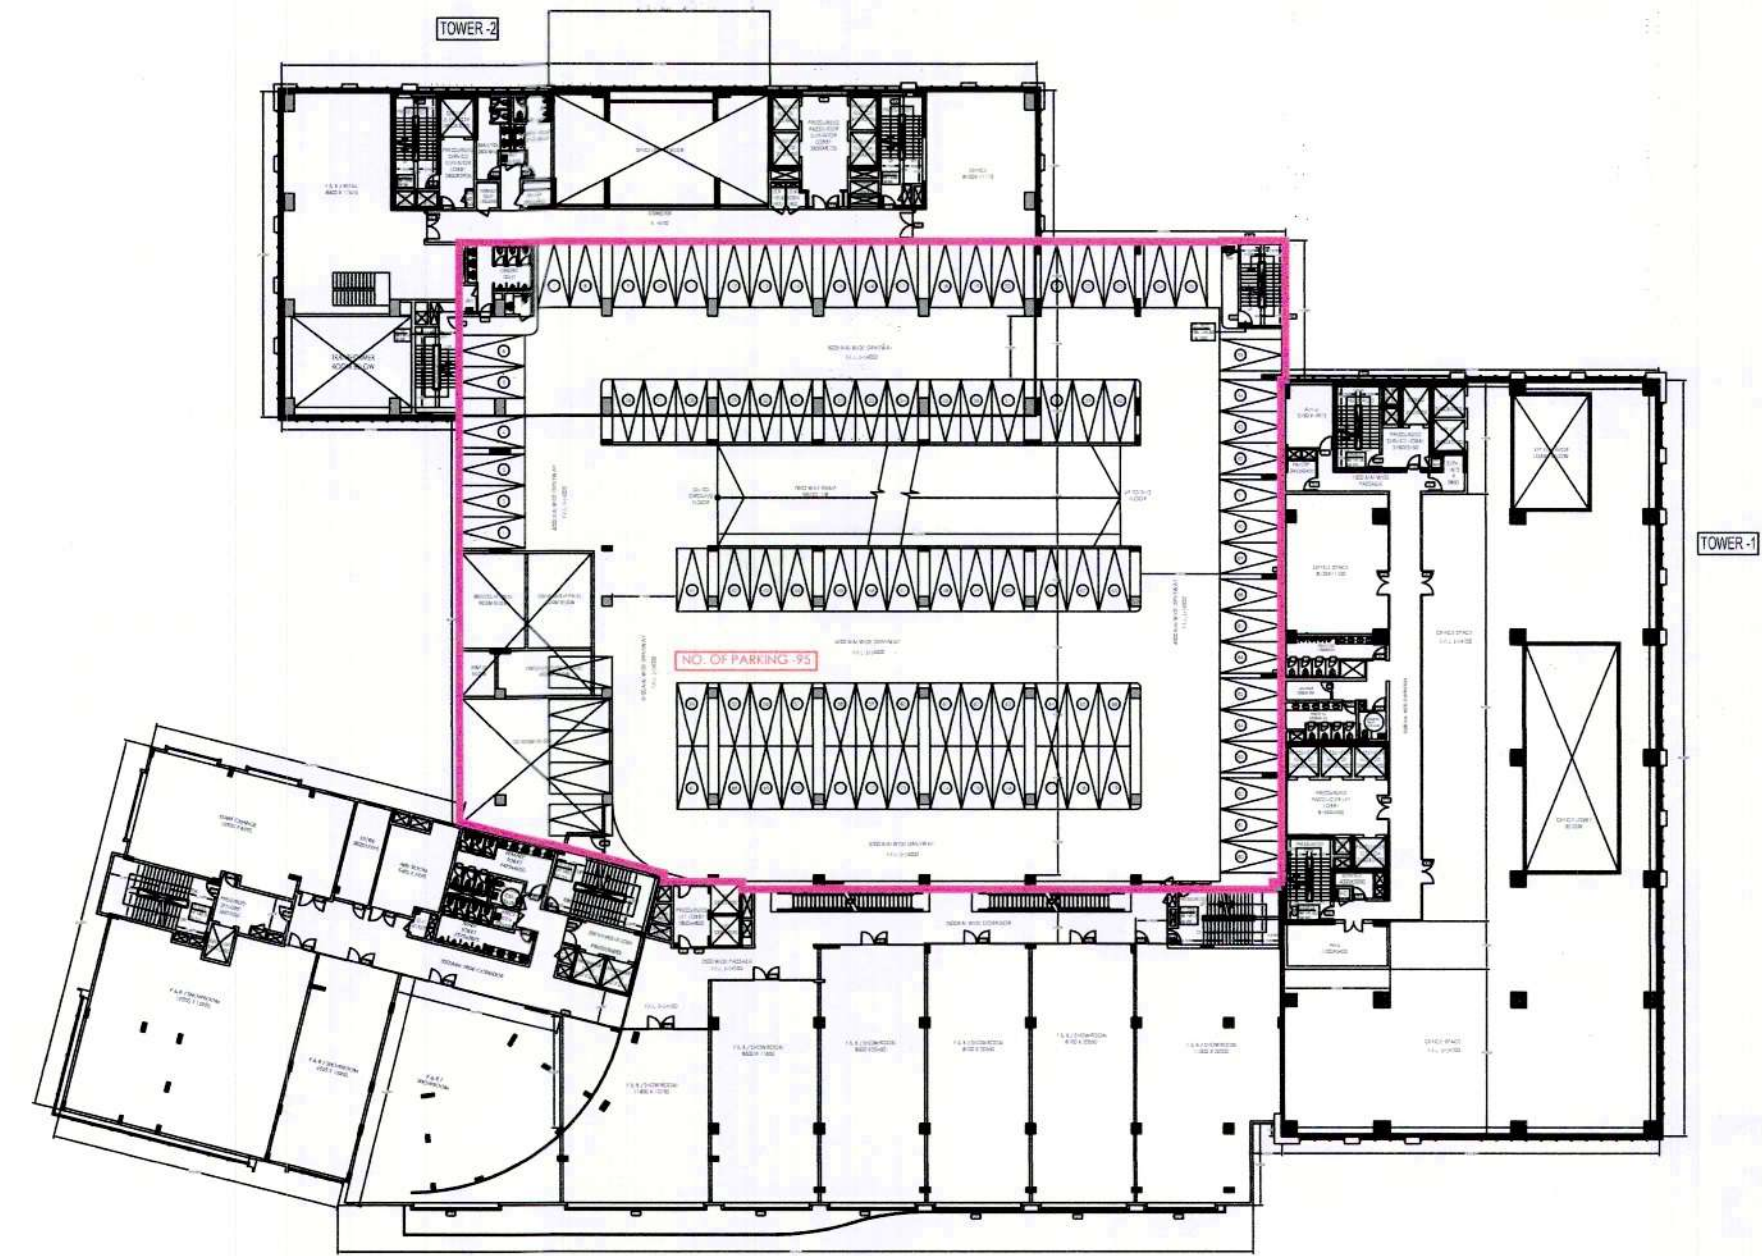

FIRST FLOOR PLAN

REVISED OFFICE BUILDING OF TOWER-1 & TOWER-2 WITH G+12TH STORIED (HEIGHT-46.1 M), TOWER-3 WITH G+IV STORIED MERCANTILE BUILDING (HEIGHT-20.1 M) AND BASEMENT+PODIUM G+3 STORIED (HEIGHT-16.1 M) INTEGRATED WITH BLOCK 1, 2 AT PLOT-E1, BLOCK EP & GP, SECTOR V, SALT LAKE CITY, KOLKATA. (PREVIOUS MEMO NO. IND/WB/FES/20182019/45686)

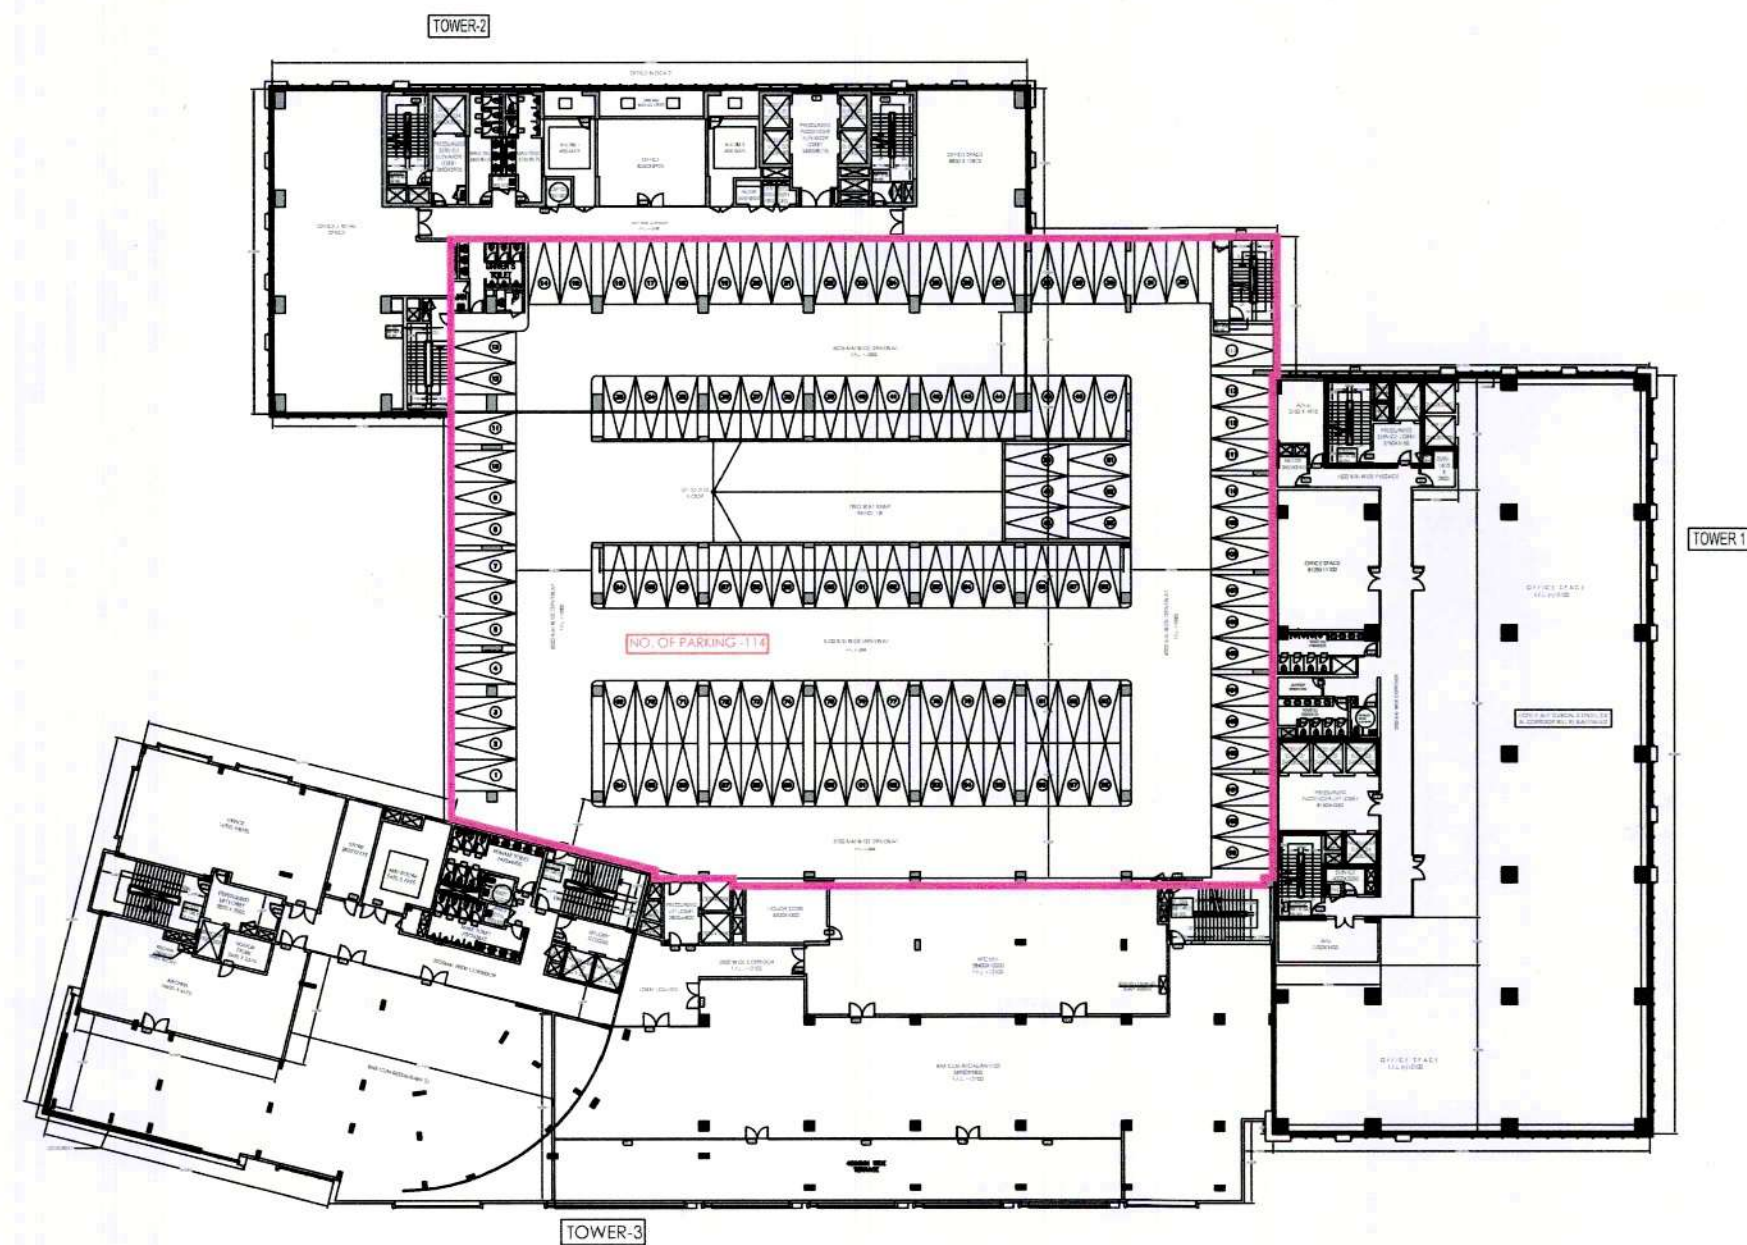

THIRD FLOOR PLAN

REVISED OFFICE BUILDING OF TOWER-1 & TOWER-2 WITH G+12TH STORIED (HEIGHT-46.1 M), TOWER-3 WITH G+IV STORIED MERCANTILE BUILDING (HEIGHT-20.1 M) AND BASEMENT+PODIUM G+3 STORIED (HEIGHT-16.1 M) INTEGRATED WITH BLOCK 1, 2 AT PLOT-E1, BLOCK EP & GP, SECTOR V, SALT LAKE CITY, KOLKATA. (PREVIOUS MEMO NO. IND/WB/FES/20182019/45686)

PS Group Realty Pvt. Ltd.

Sumit Kumar Singh

(Constituted Attorney / Authorised Signatory)