



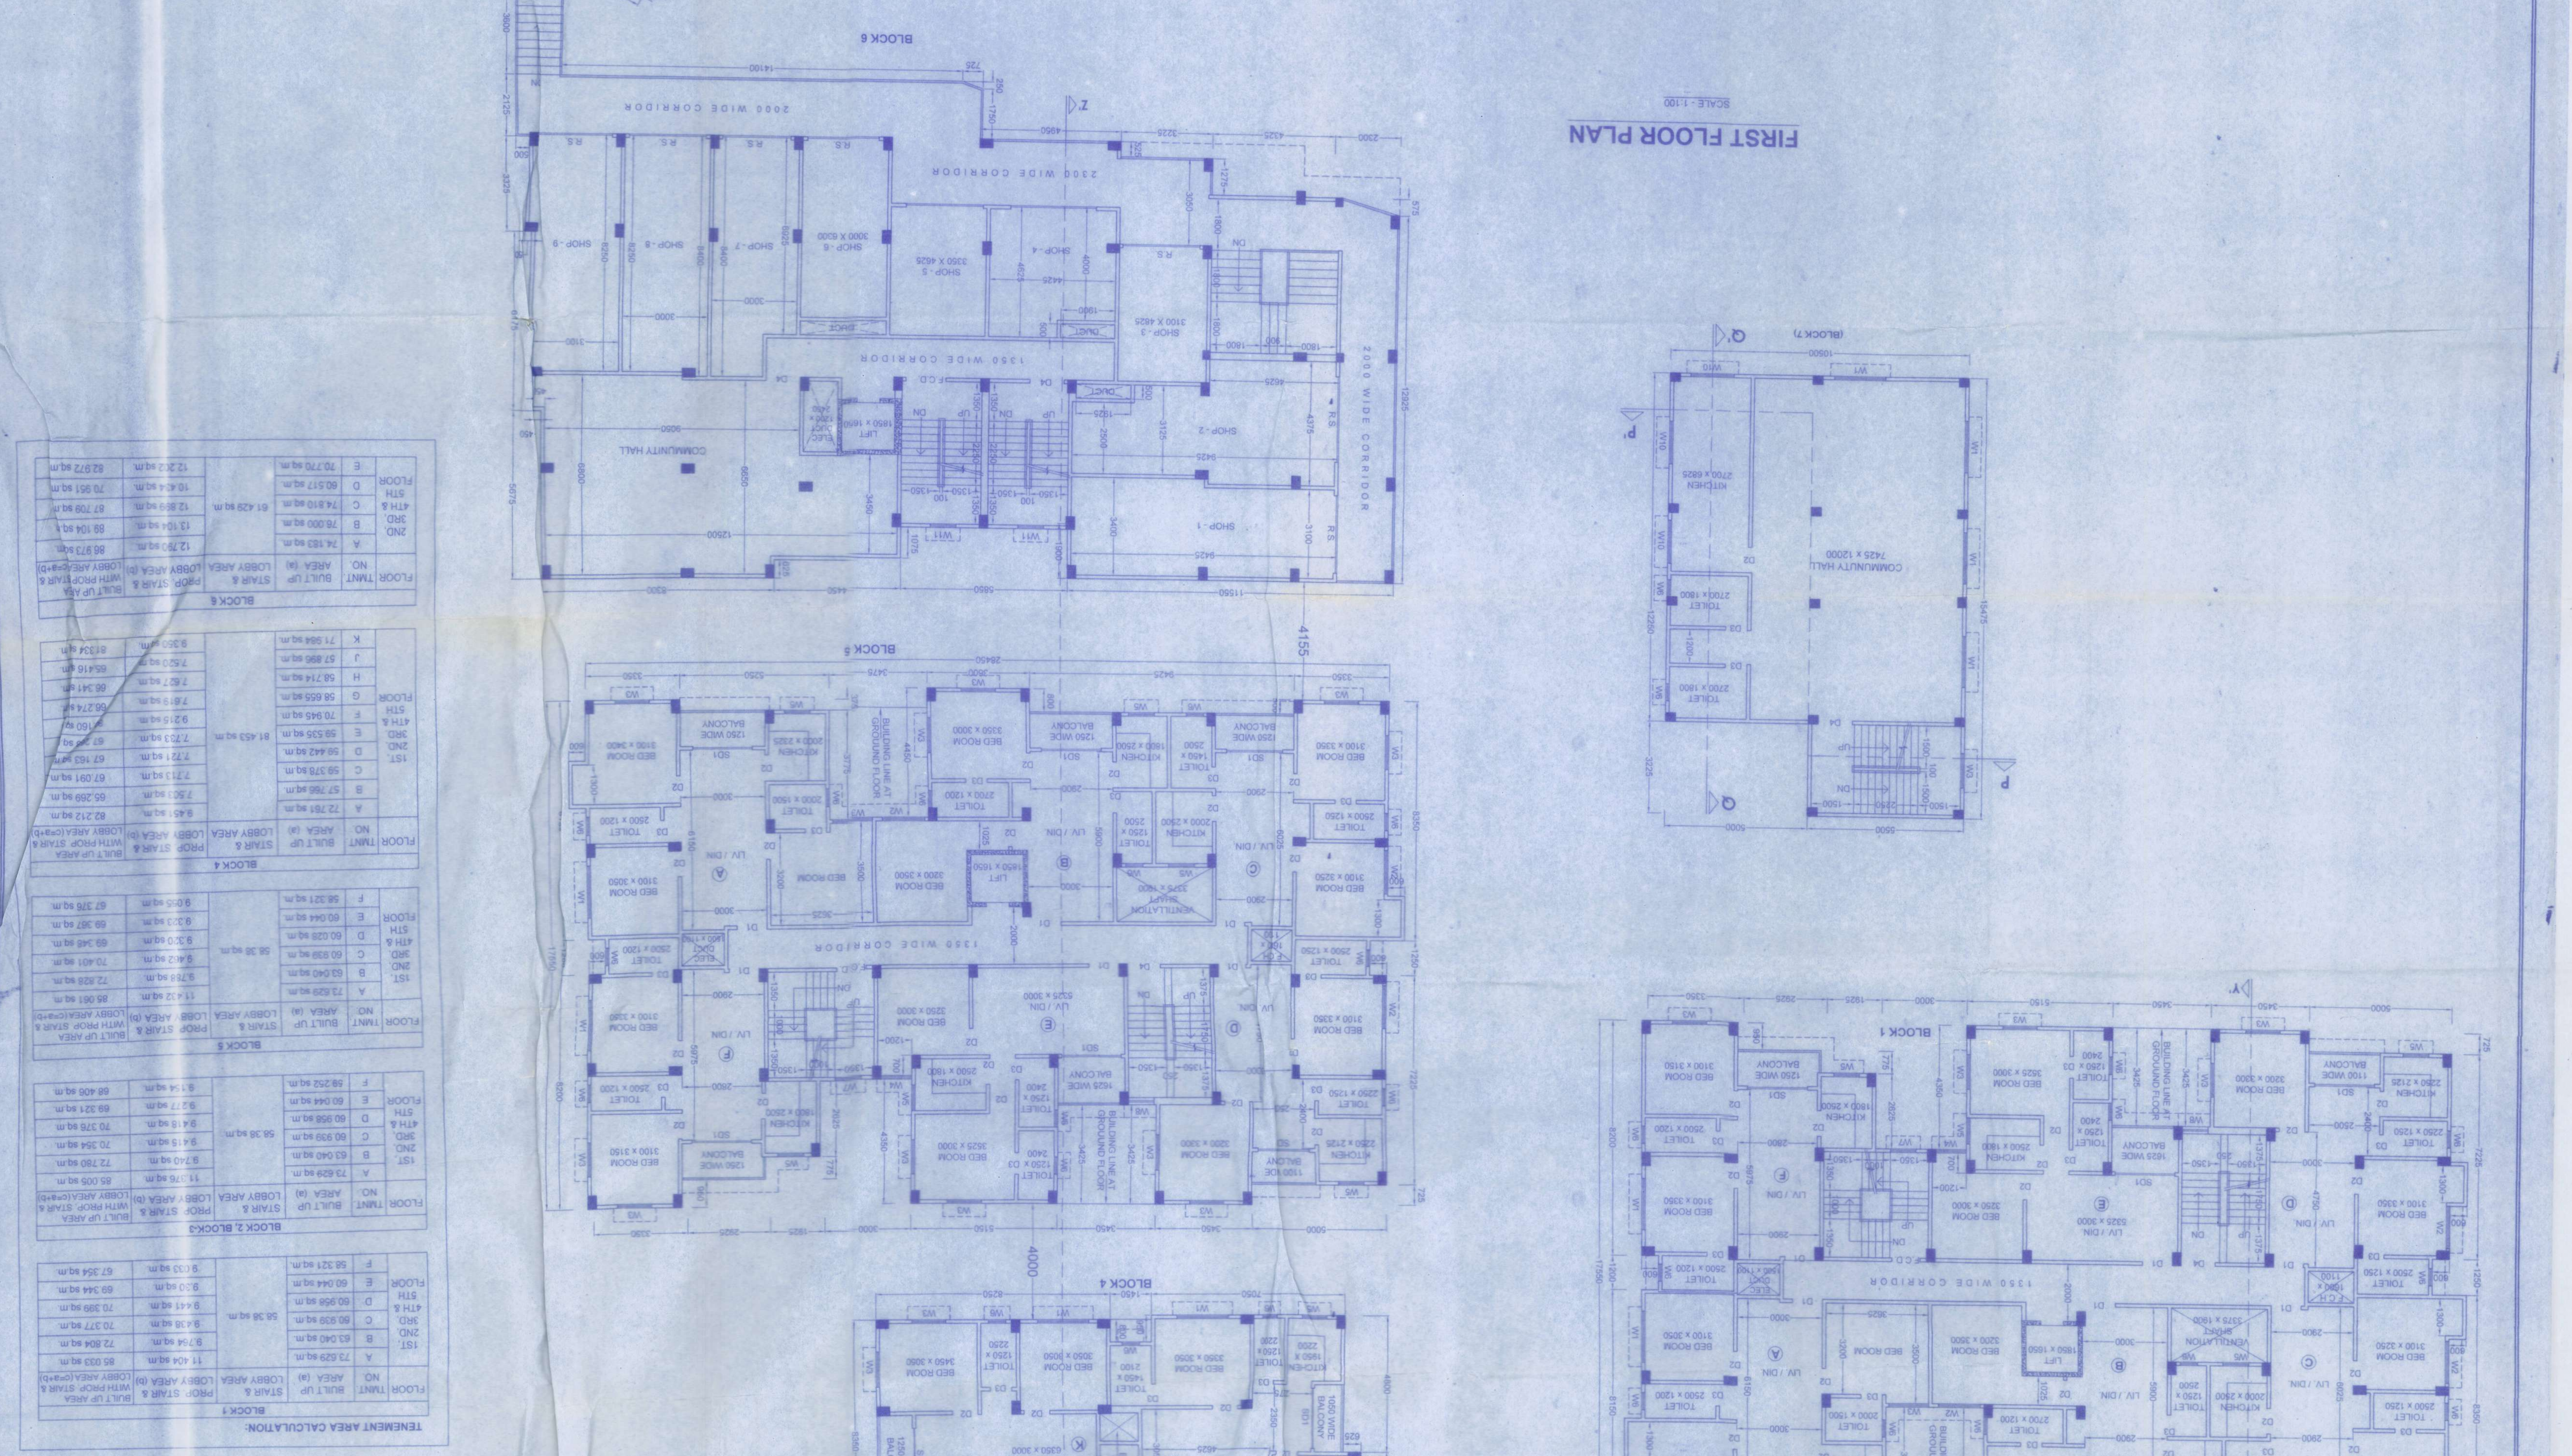


**NAME OF OWNER :** SMT. ANJU SAHU, D/O. LATE SALENDR KUMAR SAHU

**SCHEDULE OF LAND :**

**AREA STATEMENT :**

**DECLARATION OF OWNER :**

**DECLARATION OF ARCHITECT :**

**DECLARATION OF STRUCTURAL ENGINEER :**

**SIGNATURE OF OWNER :**

**SIGNATURE OF ARCHITECT :**

**SIGNATURE OF STRUCTURAL ENGINEER :**


