
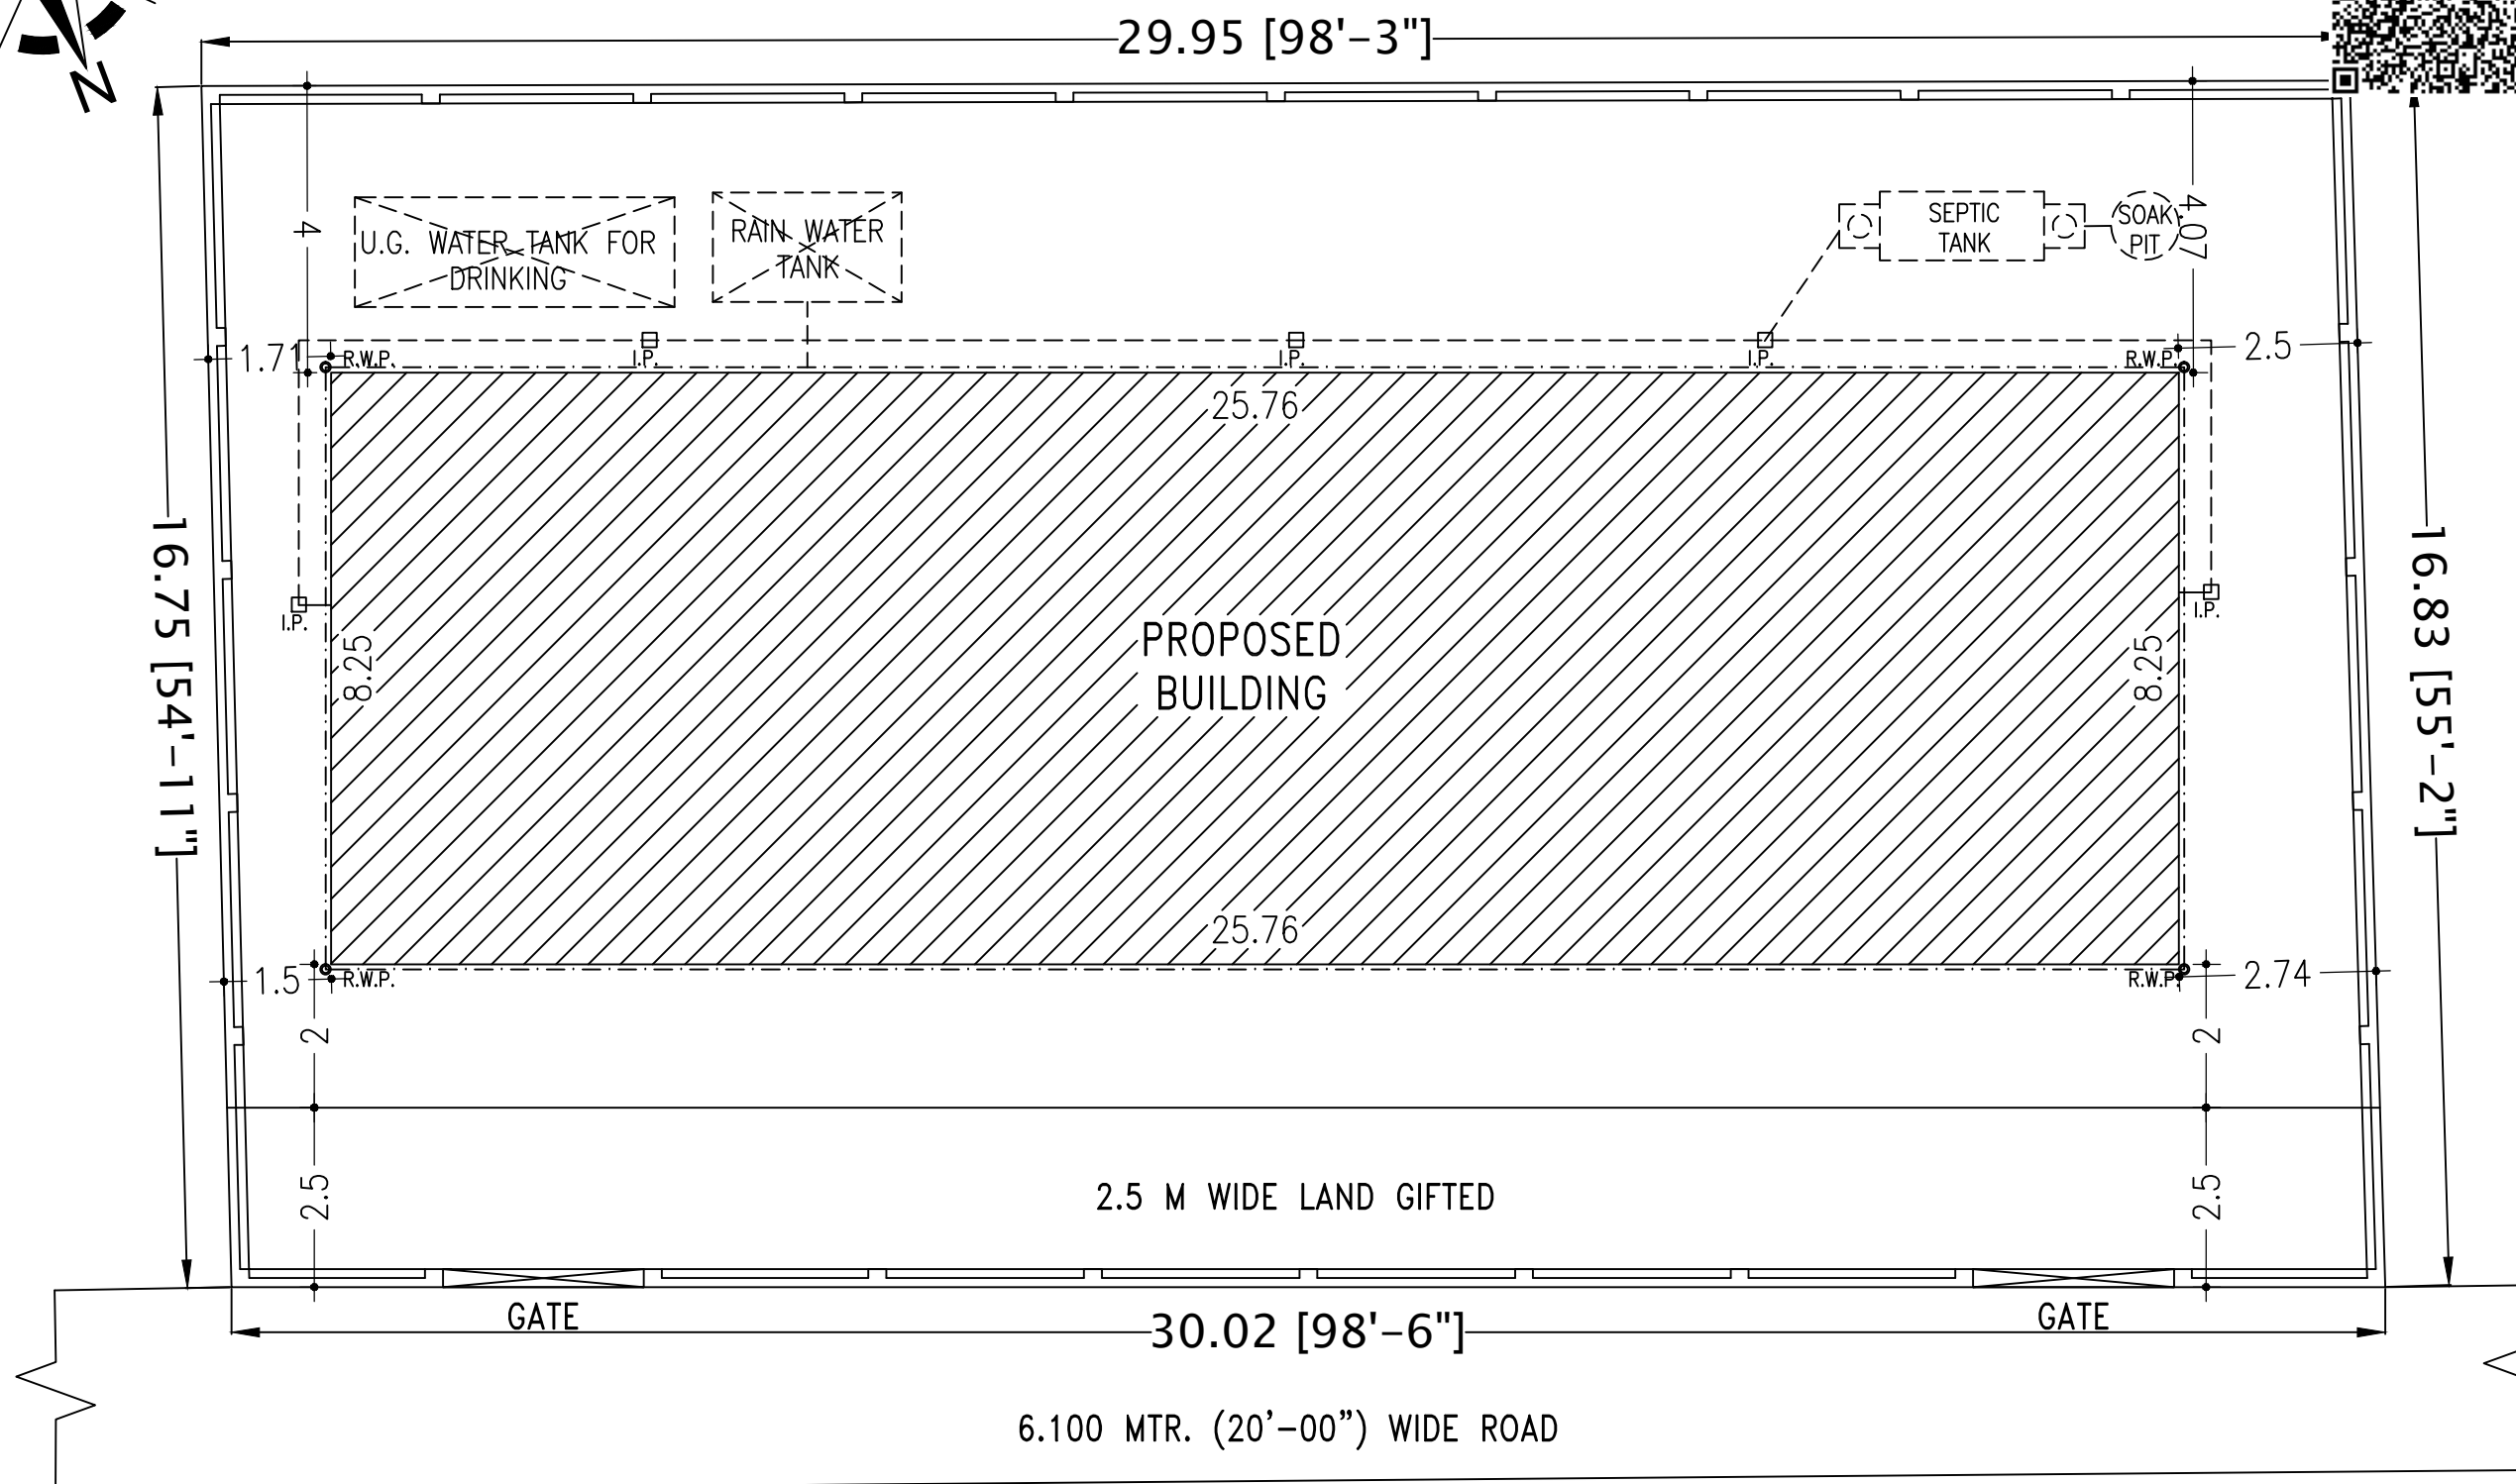


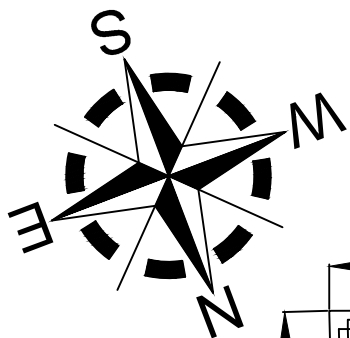

WATER & SEWERAGE PLAN
SCALE - 1:200