
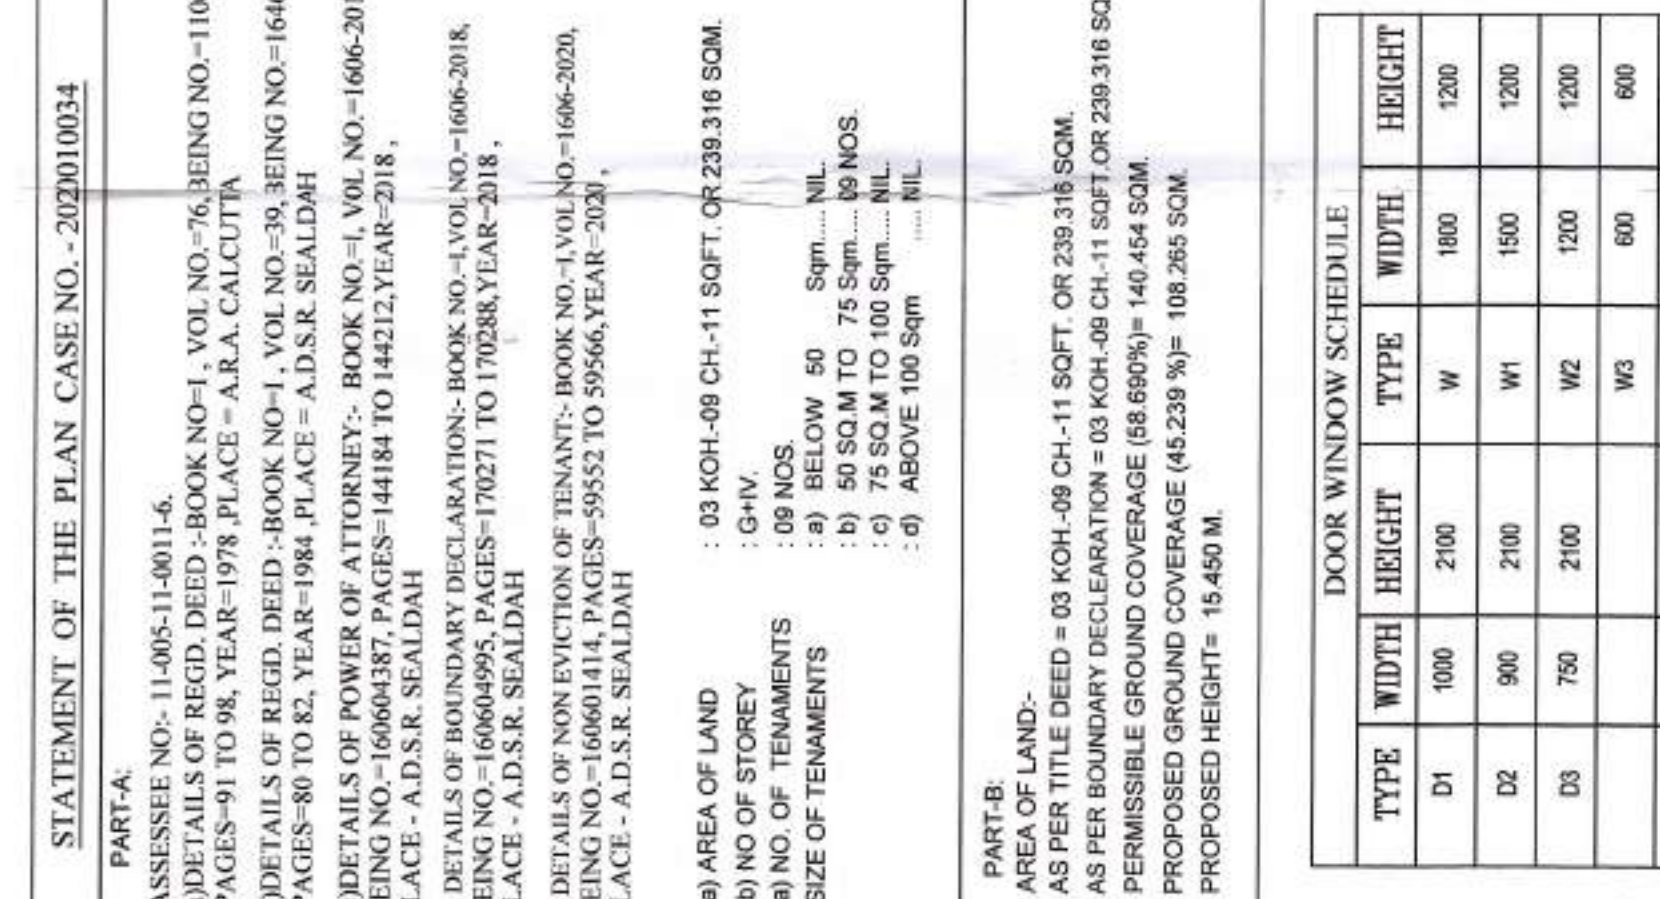
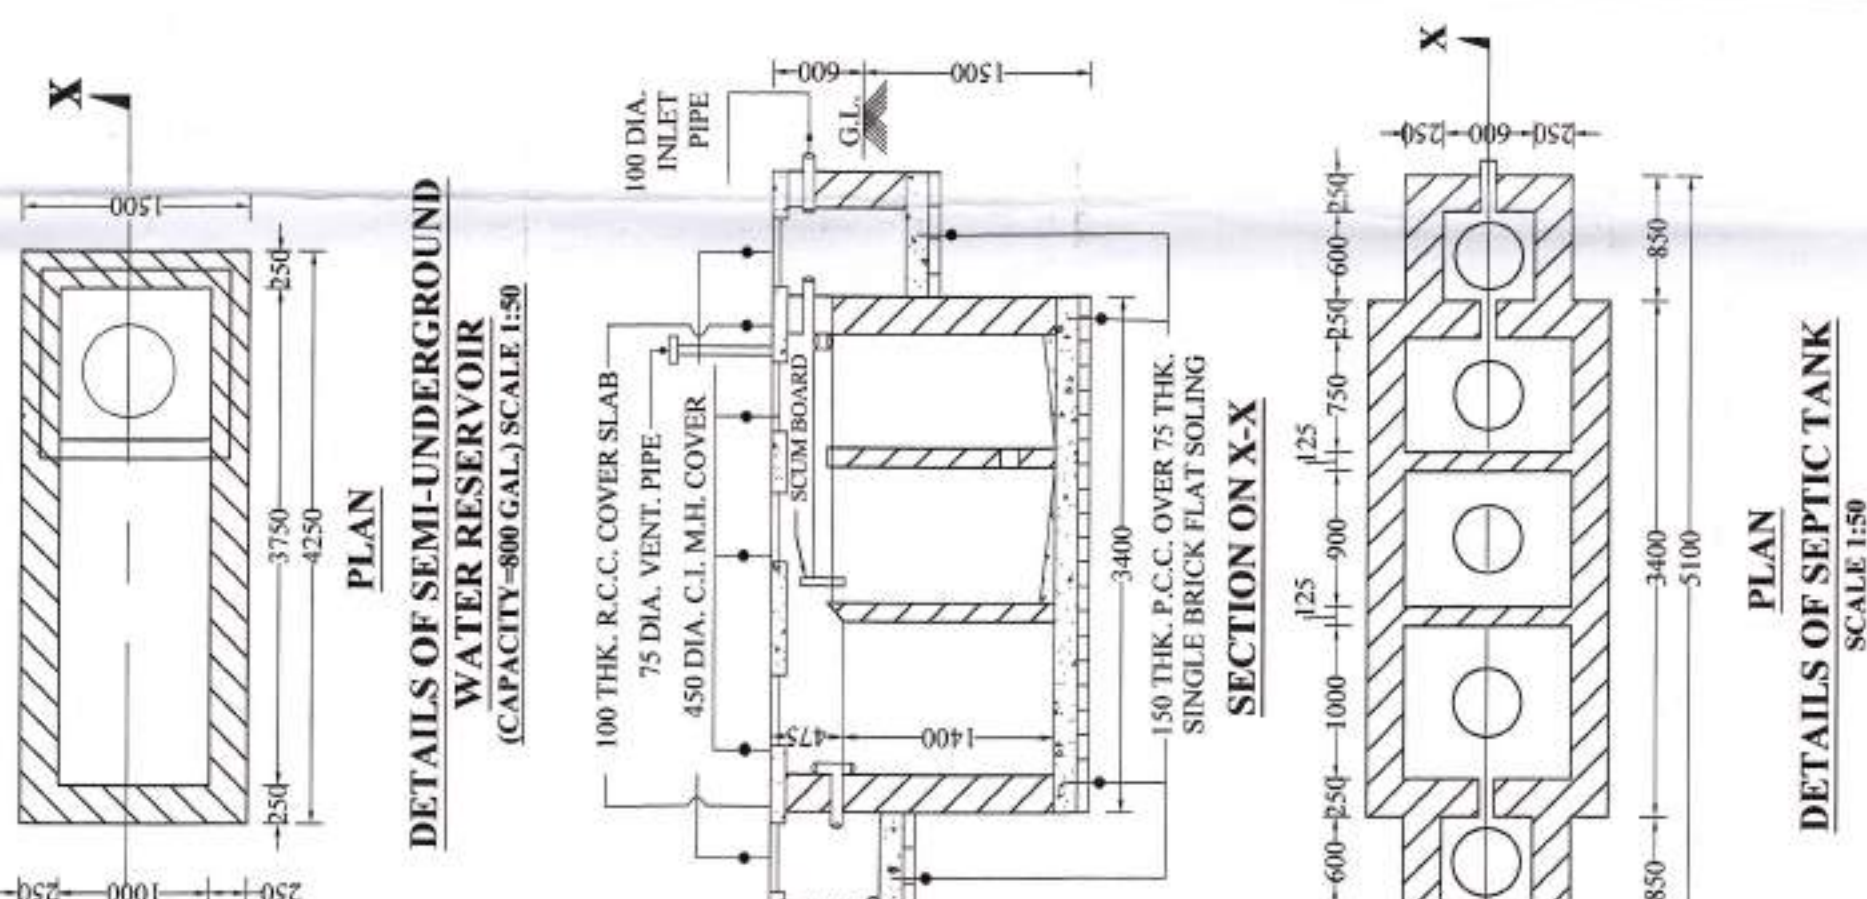
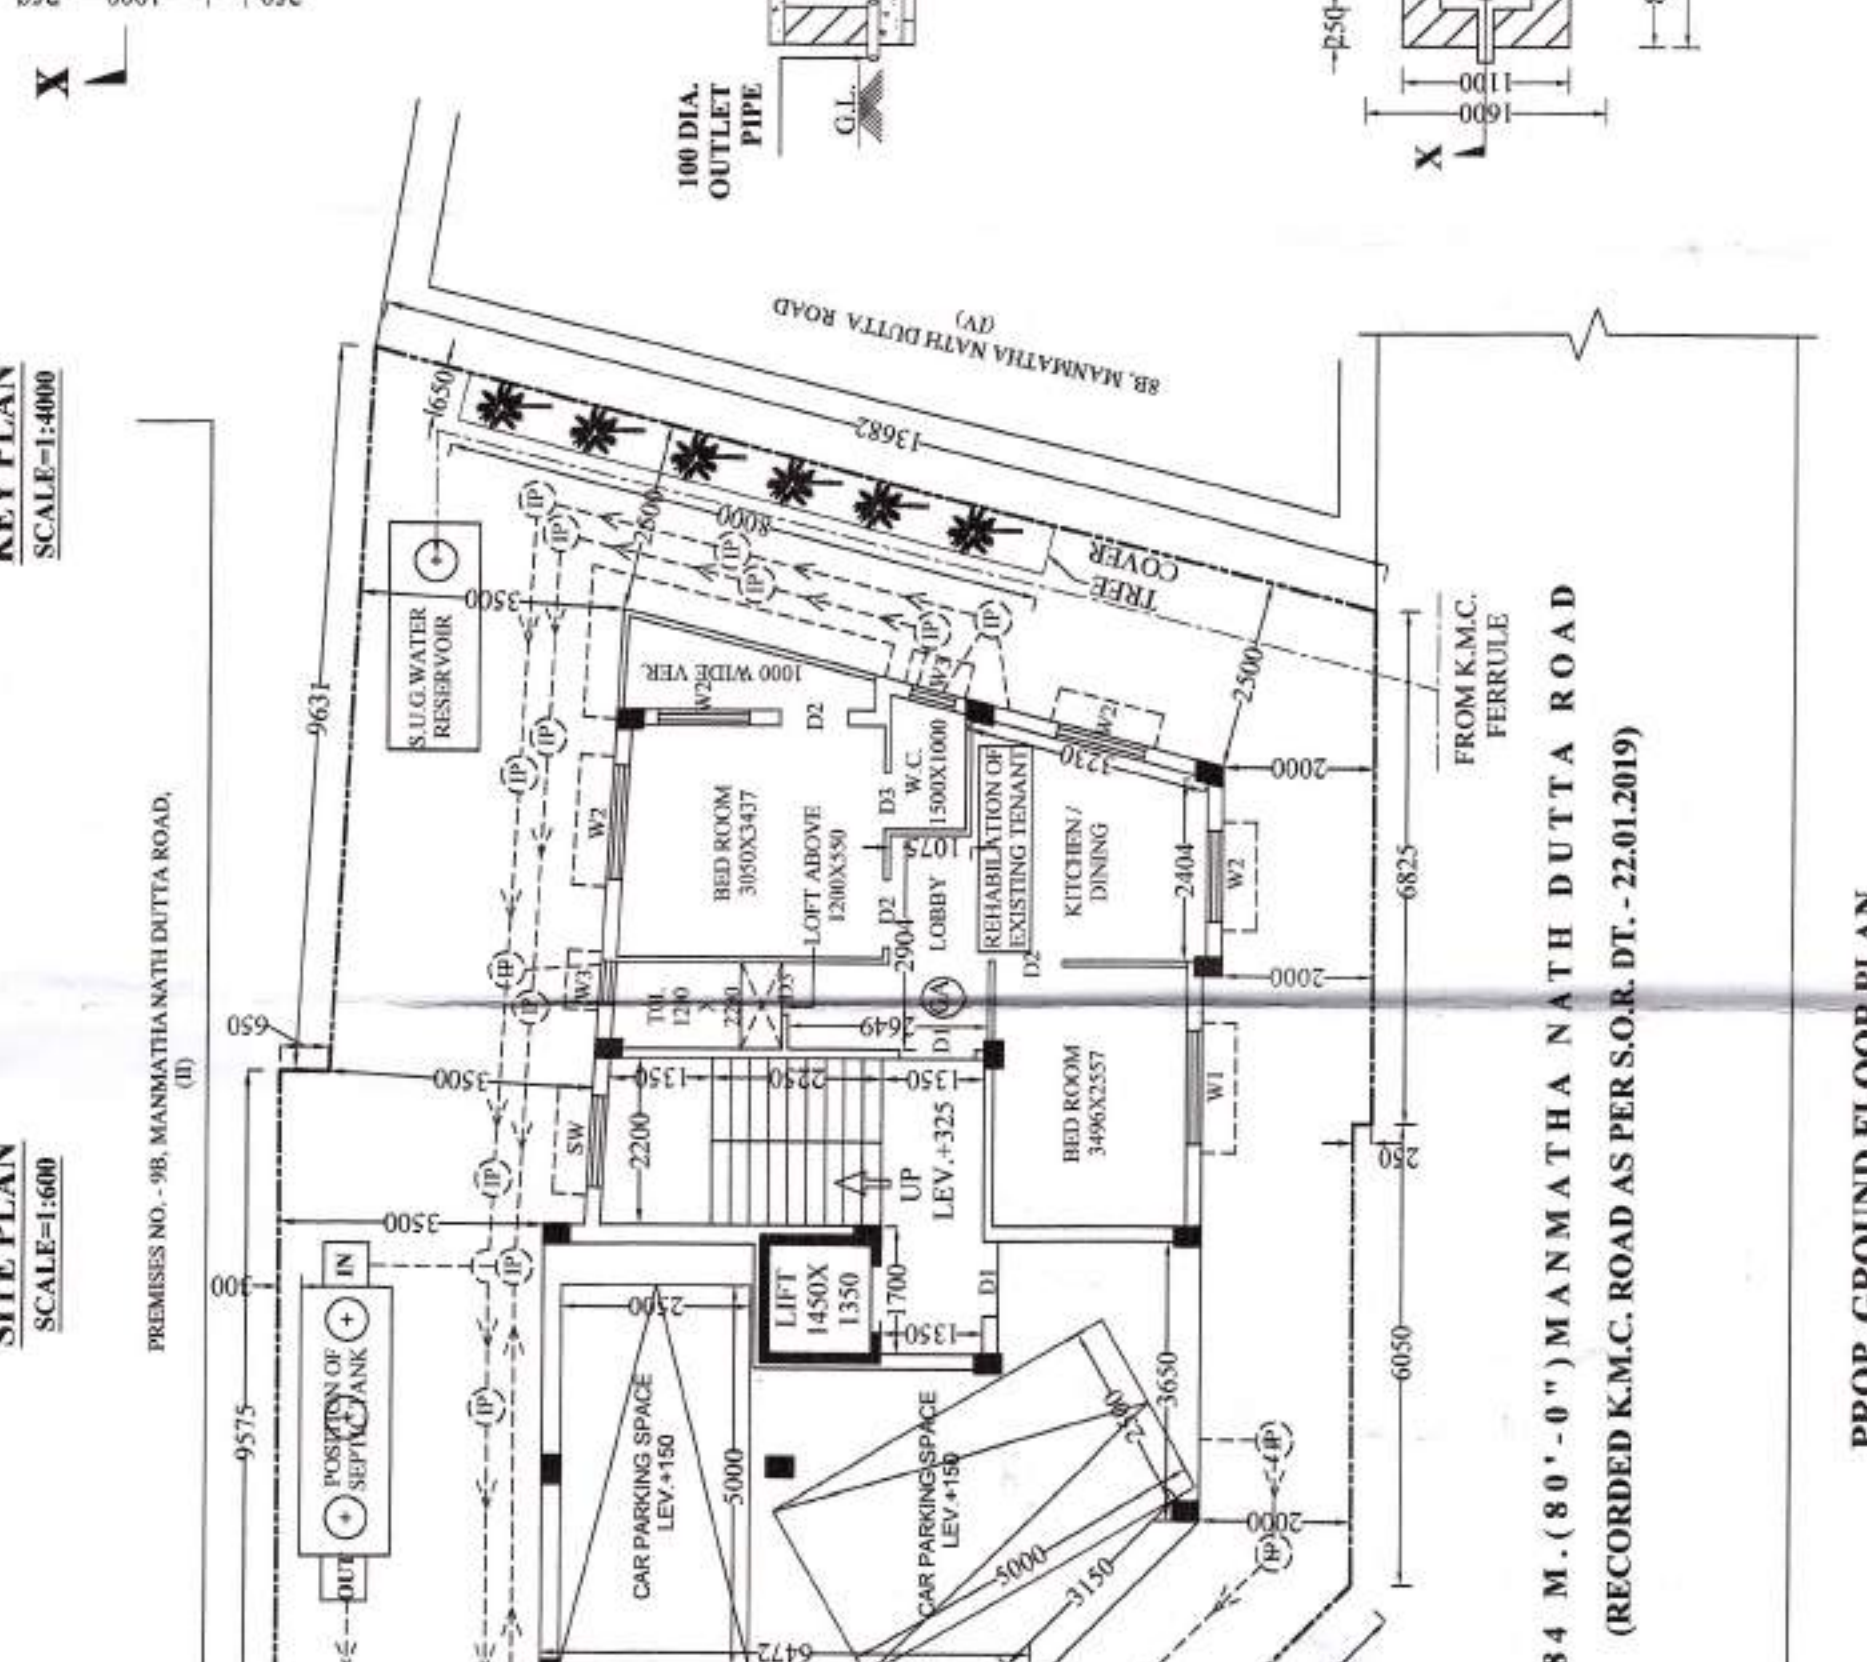
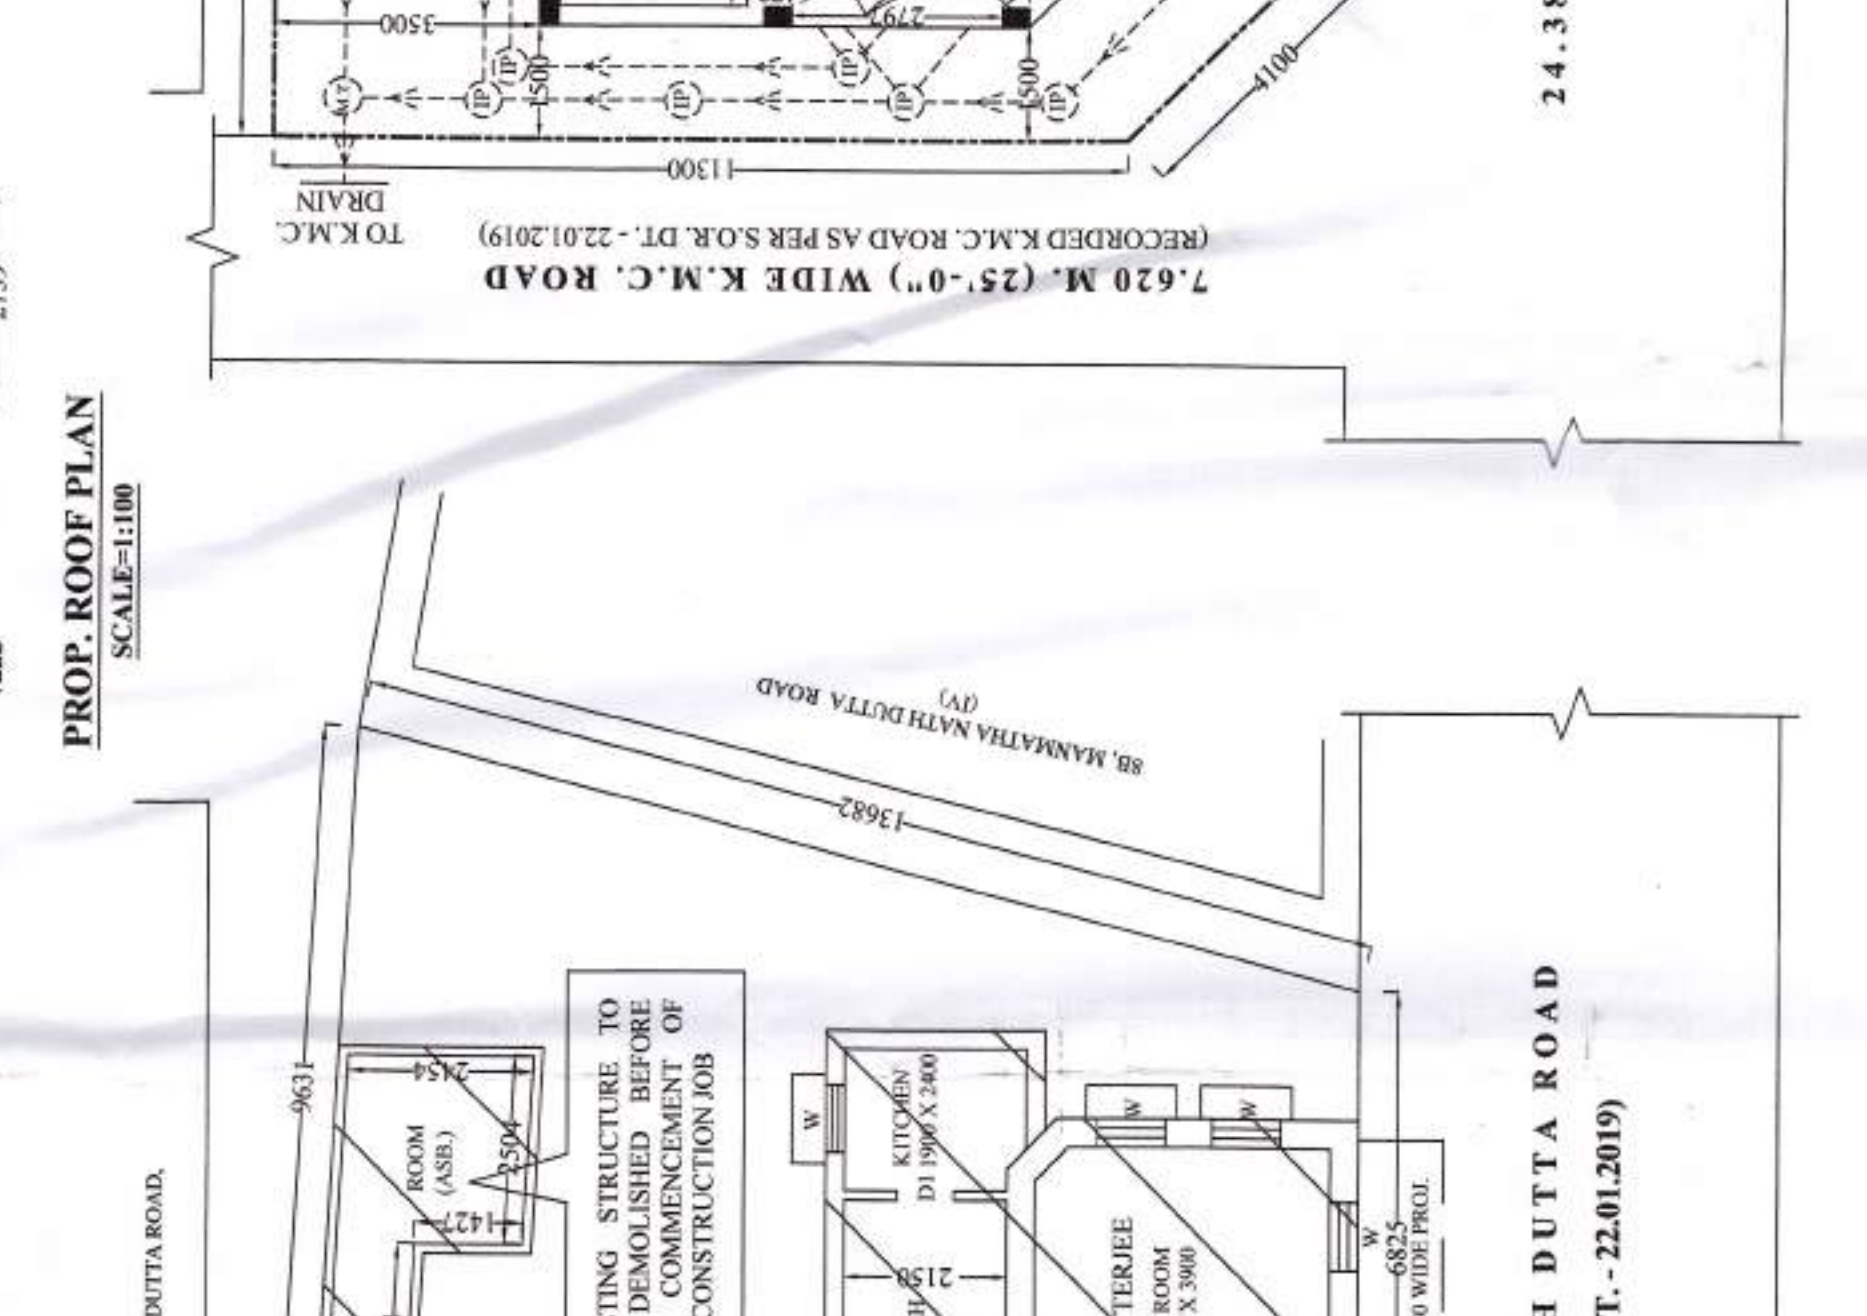
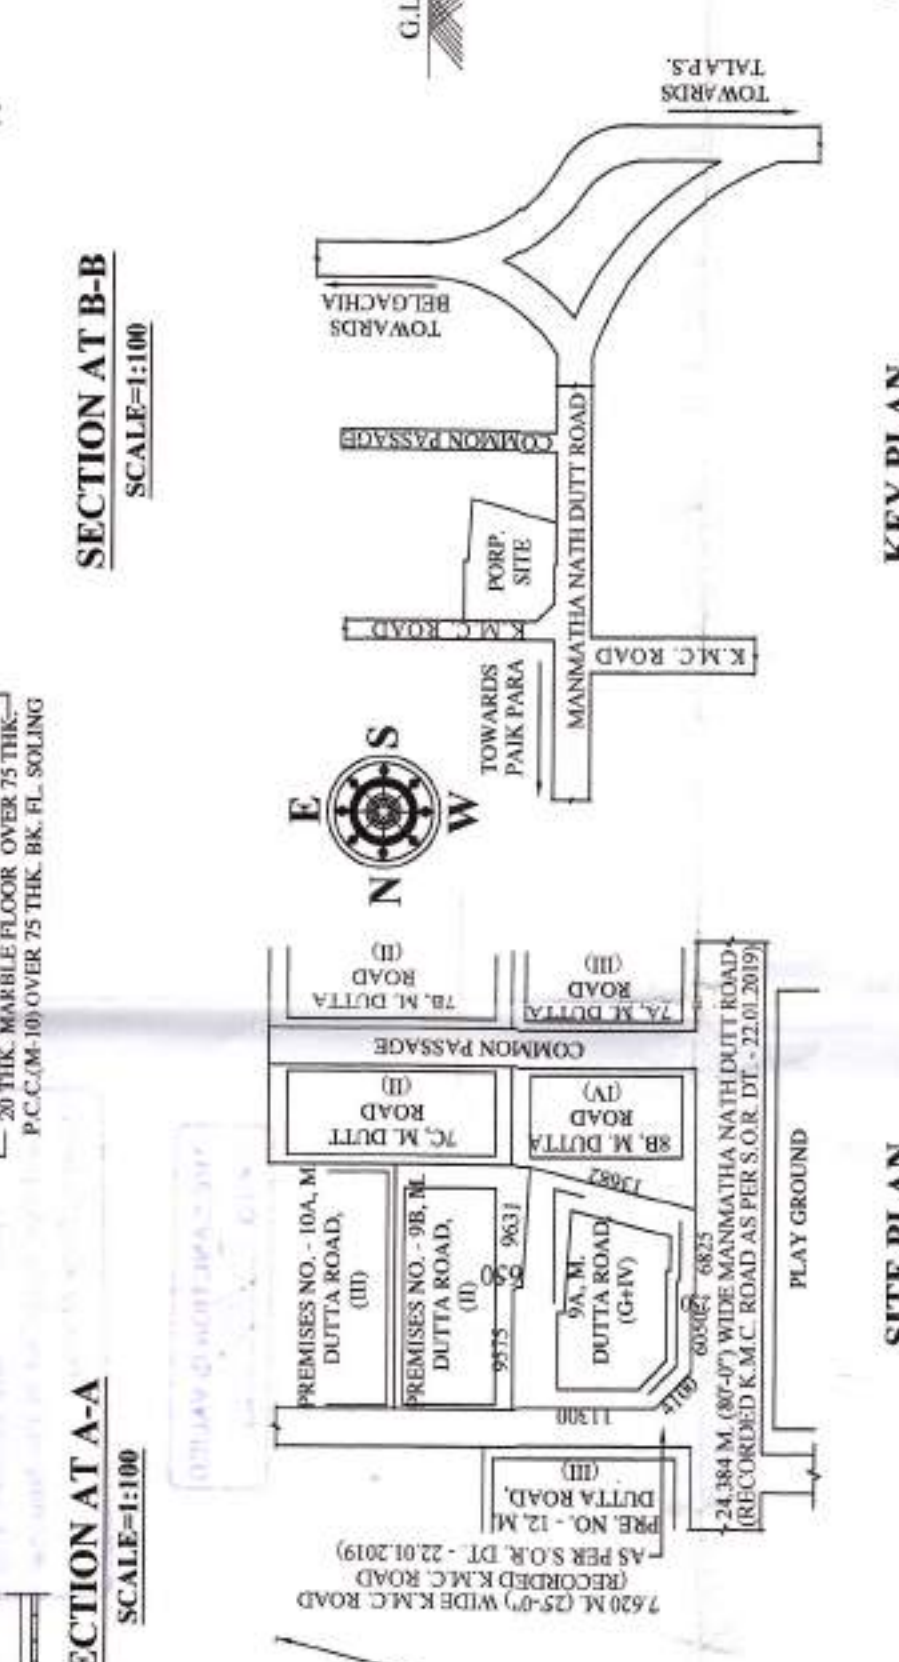


[illegible]

SCALE-1:100
SCALE-1:100

AND US 393A OF KMC BUILDING ACT 1980, UNDER THE
KOLKATA MUNICIPAL CORPORATION.

(USERS-59 NOS.)

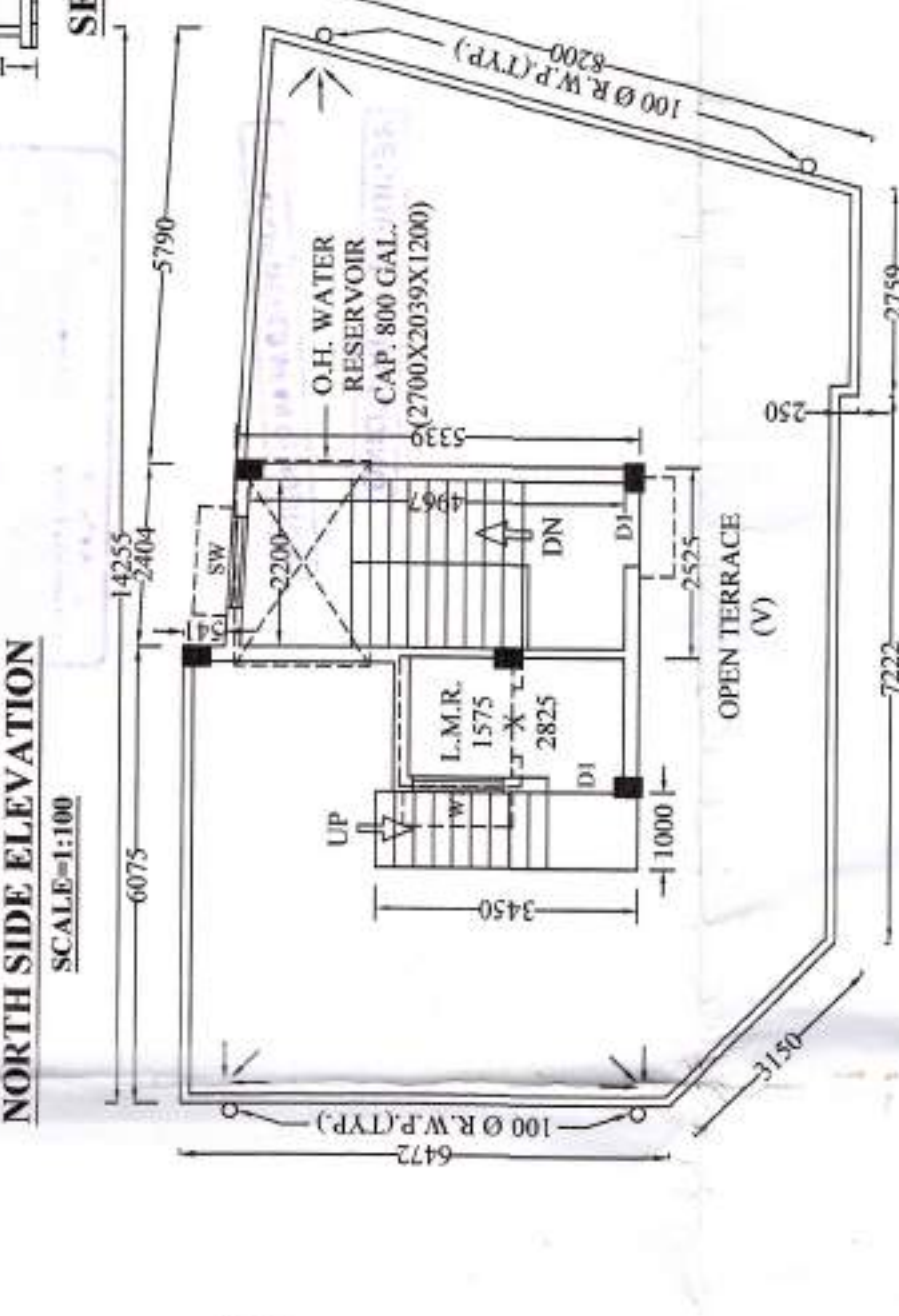