


SCHEDULE OF DOORS & WINDOWS			
NO.	SILL	UNIT	QTY

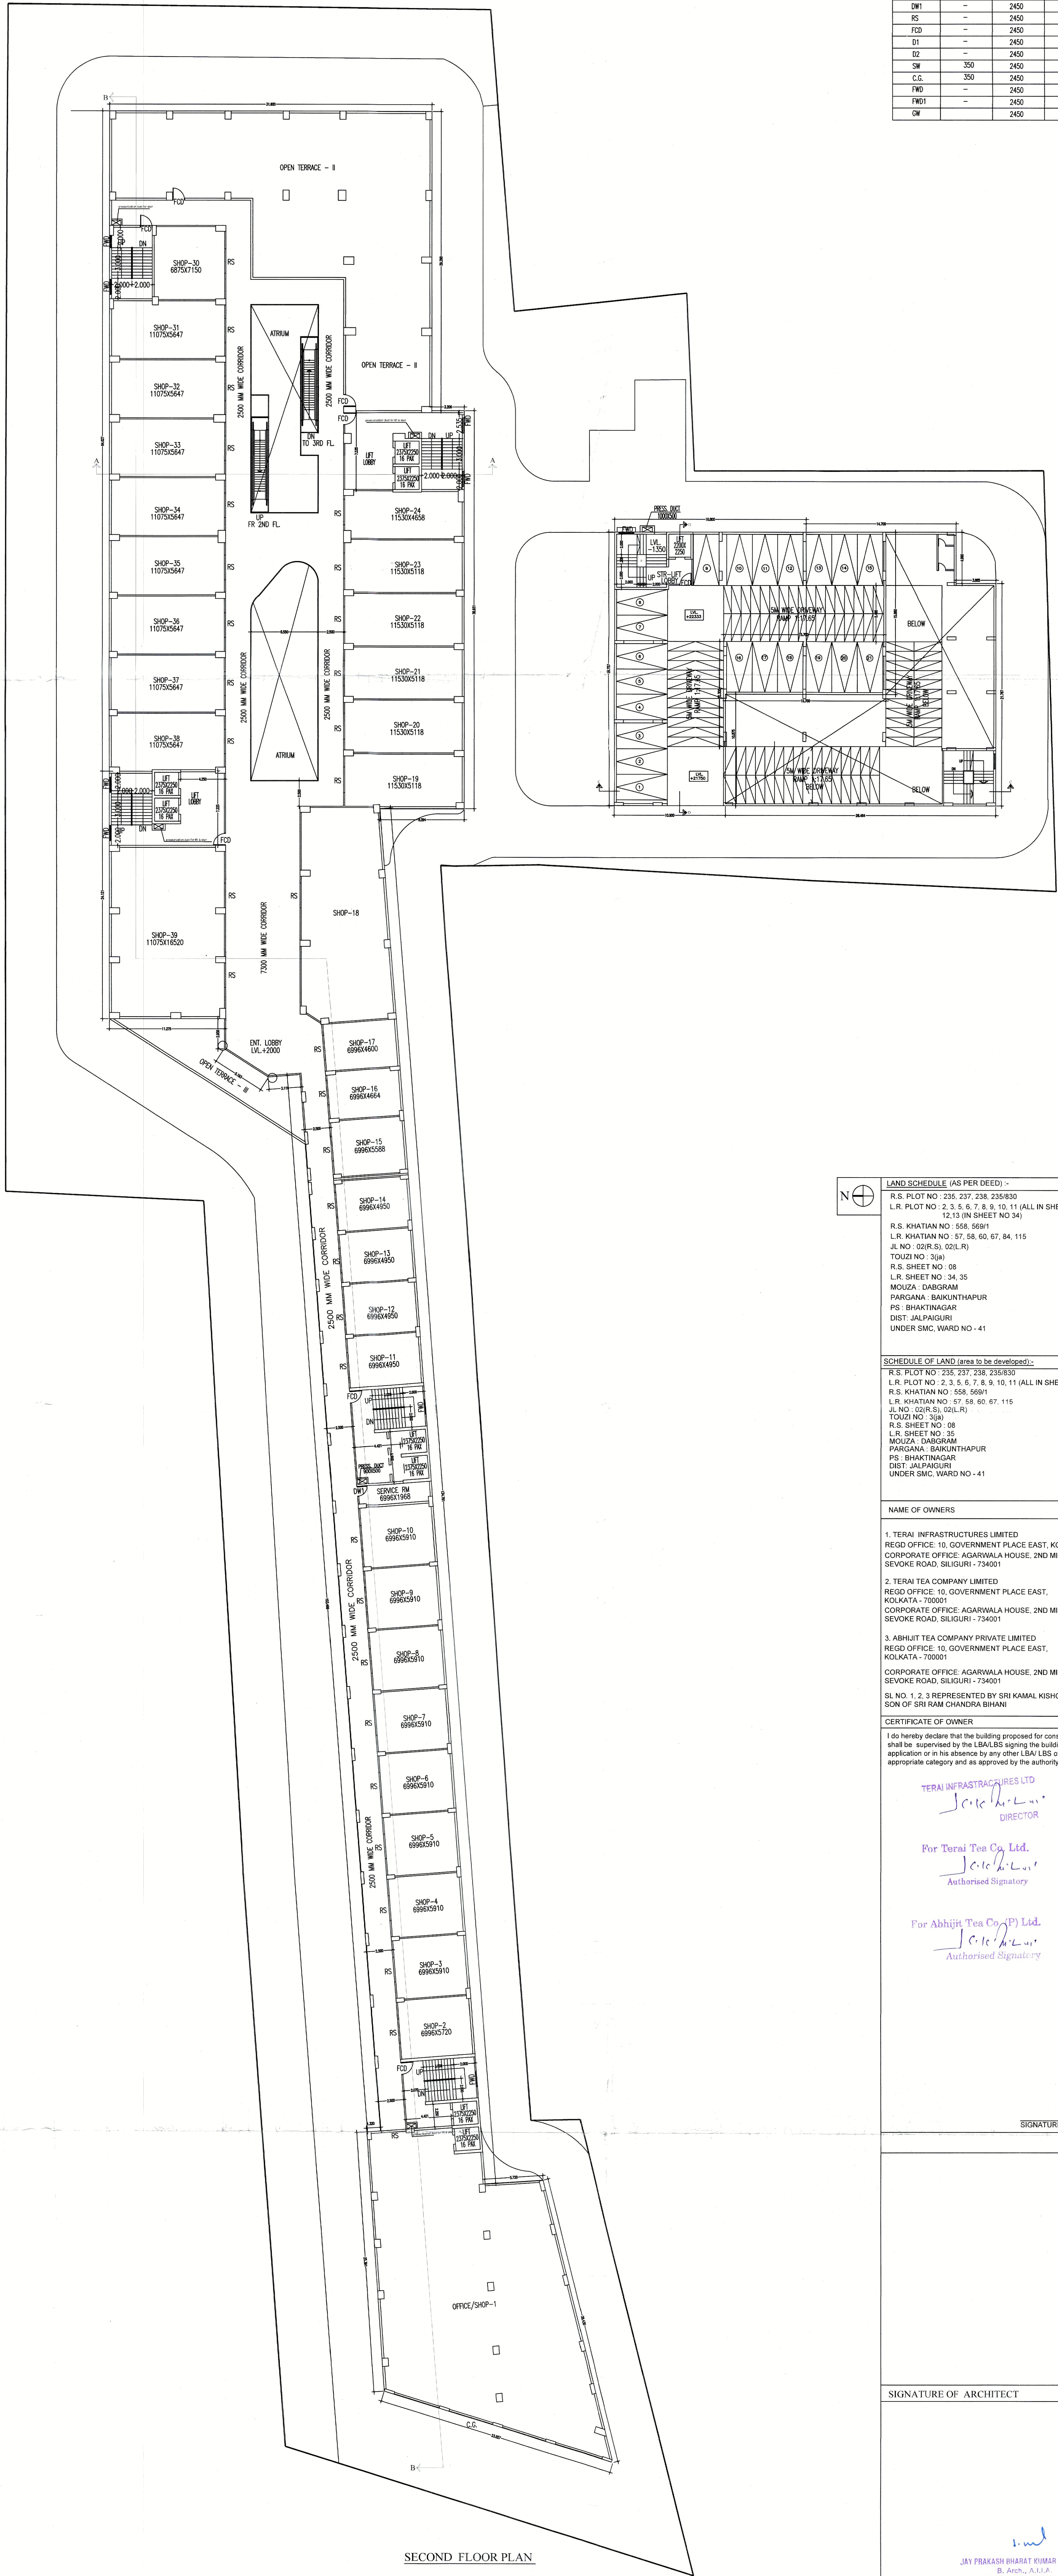

LAND SCHEDULE (AS PER DEED) :-	

SCHEDULE OF LAND (area to be developed) :-	

NAME OF OWNERS	
1. TERAI INFRASTRUCTURES LIMITED REGD OFFICE: 10, GOVERNMENT PLACE EAST, KOLKATA - 700001 CORPORATE OFFICE: AGARWALA HOUSE, 2ND FLOOR, SEVOK ROAD, SILIGURI - 734001	
2. TERAI TEA COMPANY LIMITED REGD OFFICE: 10, GOVERNMENT PLACE EAST, KOLKATA - 700001 CORPORATE OFFICE: AGARWALA HOUSE, 2ND FLOOR, SEVOK ROAD, SILIGURI - 734001	
3. ABHIJIT TEA COMPANY PRIVATE LIMITED REGD OFFICE: 10, GOVERNMENT PLACE EAST, KOLKATA - 700001 CORPORATE OFFICE: AGARWALA HOUSE, 2ND FLOOR, SEVOK ROAD, SILIGURI - 734001	
SL NO. 1, 2, 3 REPRESENTED BY SRI KAMAL KISHORE BIHANI, SON OF SRI RAM CHANDRA BIHANI	

CERTIFICATE OF OWNER	
I do hereby declare that the building proposed for construction shall be supported by the LBA/LBS signing the building plan application or in his absence by any other LBA/LBS of the appropriate category and as approved by the authority.	

TERAI INFRASTRUCTURES LTD Director	
For Terai Tea Co. Ltd. Authorized Signatory	
For Abhijit Tea Co. (P) Ltd. Authorized Signatory	

SIGNATURE OF OWNERS

SIGNATURE OF ARCHITECT

JAY PRAKASH BHARAT KUMAR AGRAWAL B. ARCH., A.I.T.A. Reg. No. C-11/101/10098 ARCHITECT (B. NO. - 33191)	
SIGNATURE OF ARCHITECT	

TITLE:-
SECOND FLOOR PLAN

PROJECT -
PROPOSED PLAN OF (L.G.+UG+II) STORED
COMMERCIAL BUILDING OF HEIGHT 12.650 M
LOCATED AT SEVOK ROAD, SILIGURI WITH A
PROVISION OF REVISION UPTO L.G.+UG+VII OF
HEIGHT UPTO 25.45M

ARCHITECTS			
AGRAWAL & AGRAWAL			
BARODA	KOLKATA		
SCALE	DATE	DEALT	CHECKED
1:1	27.08.2024	SAMULLA	TARAK / BEDA

Signature Not Verified
Digitally signed by
Name: Terai Infrastructures Limited
Date: 14.08.2024
15:11:00
Reason: Building Permit
Location: Siliguri