
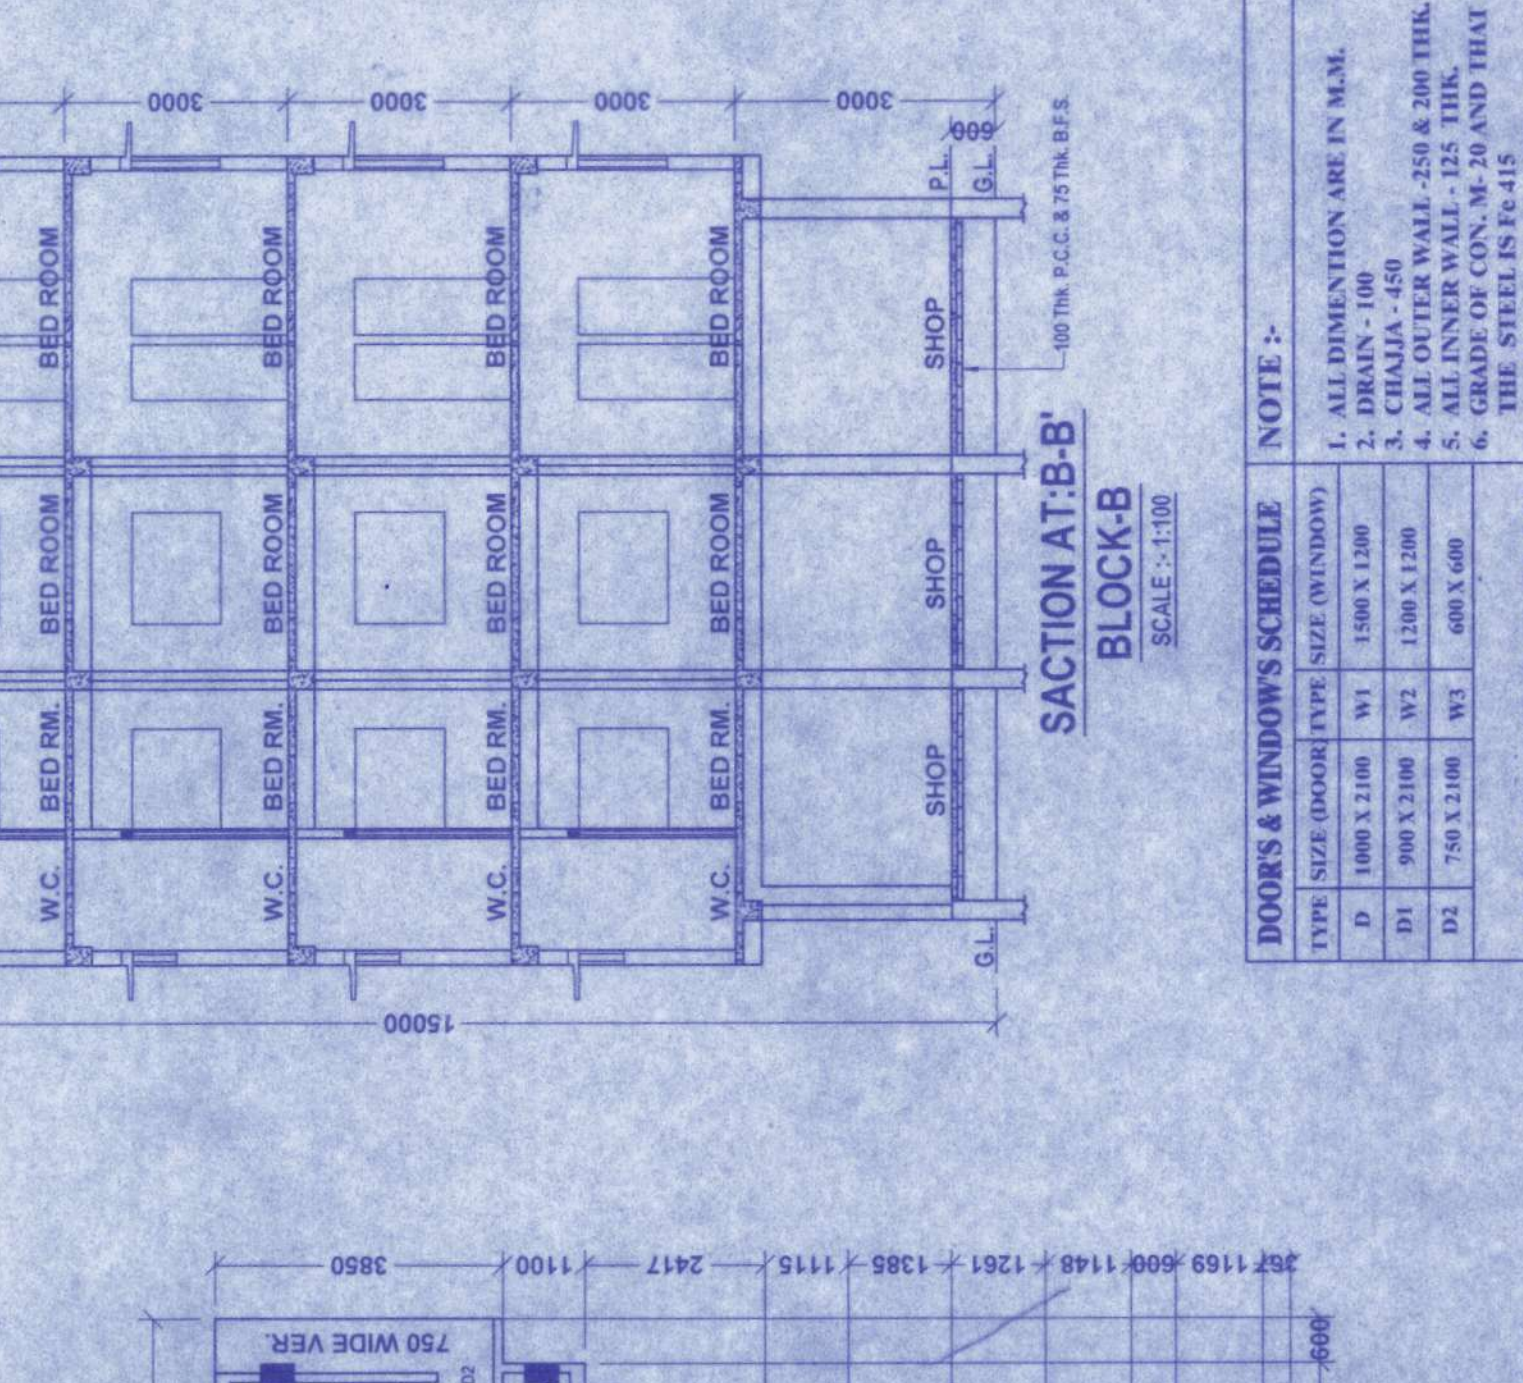
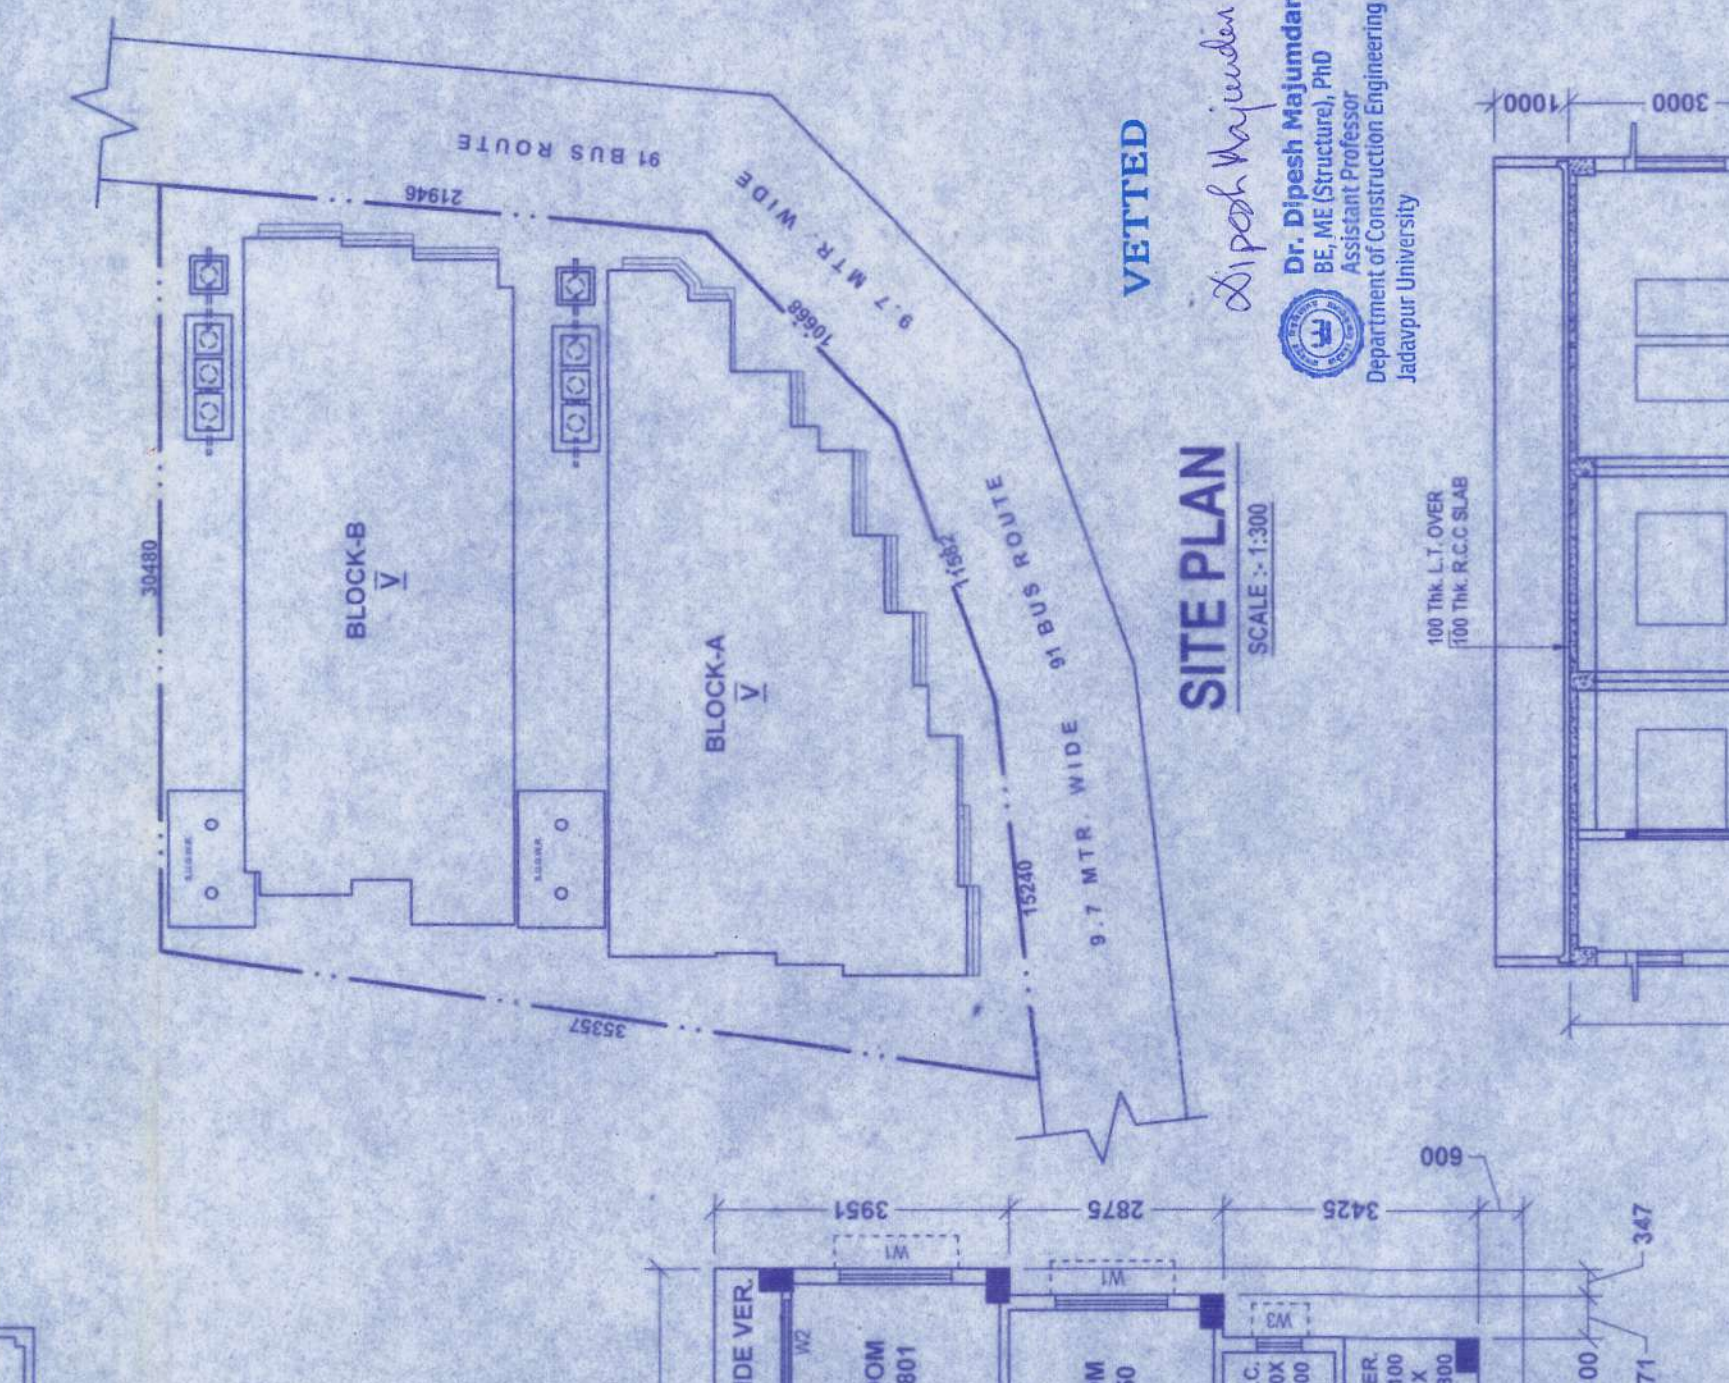
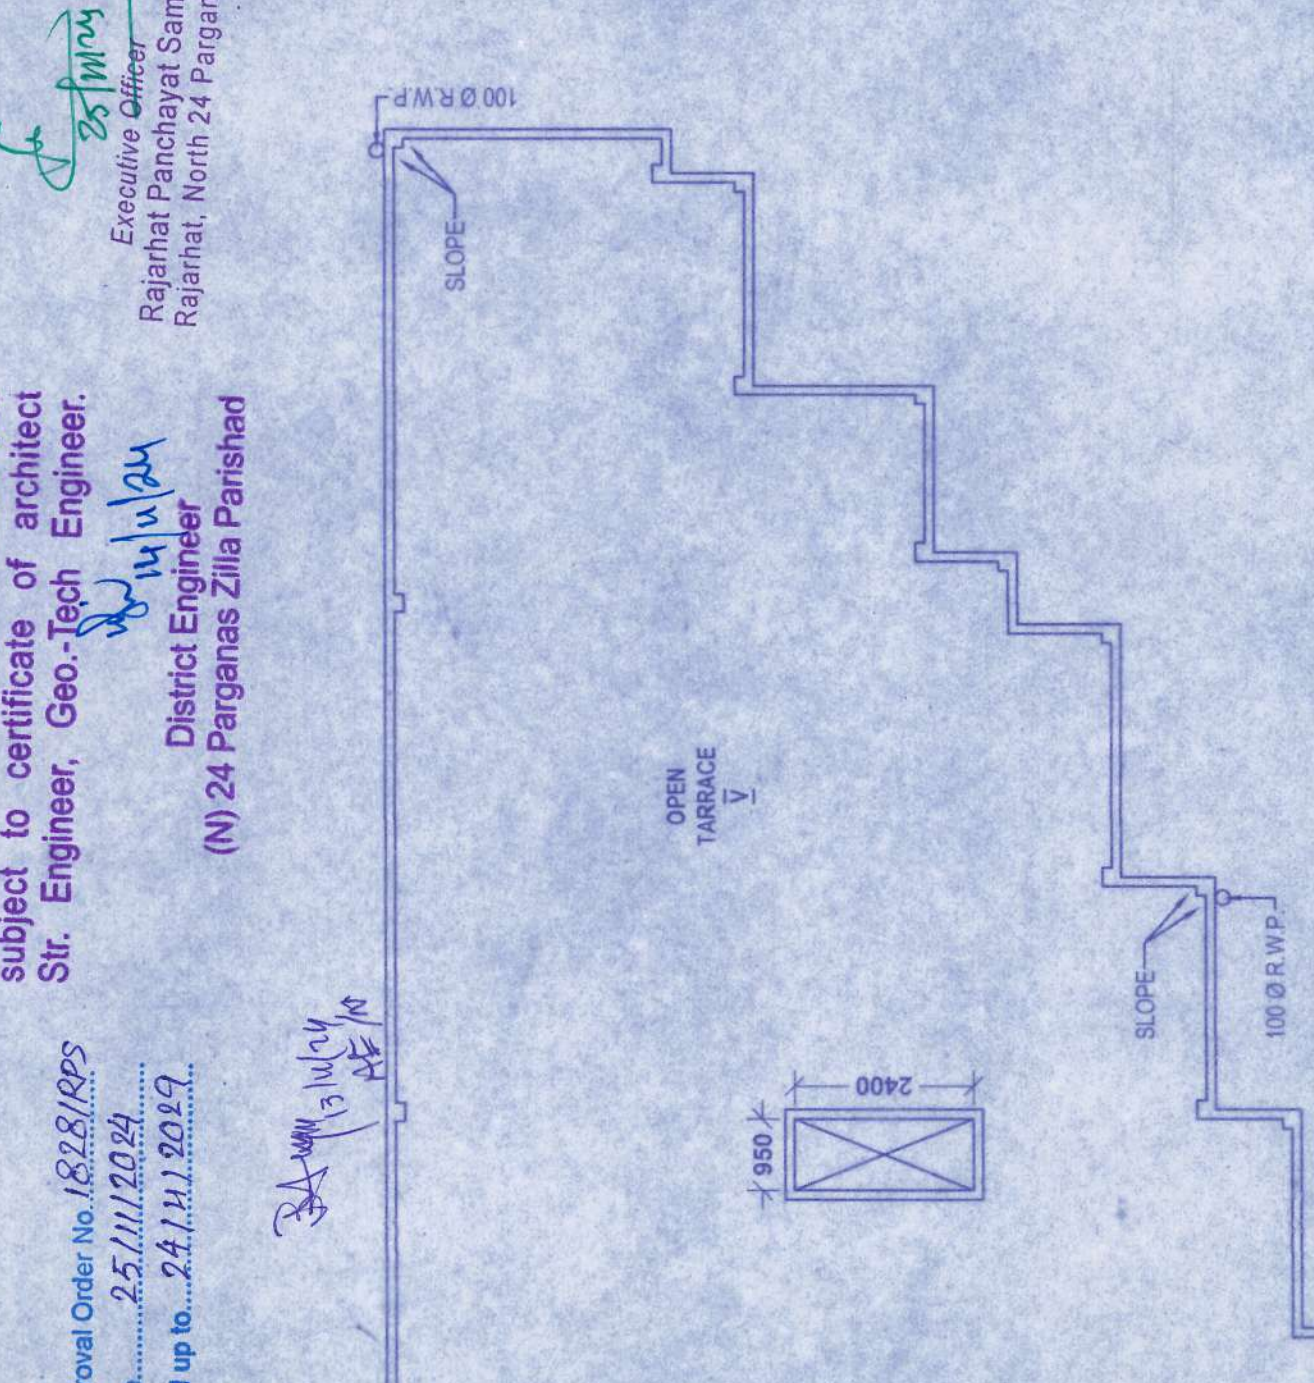
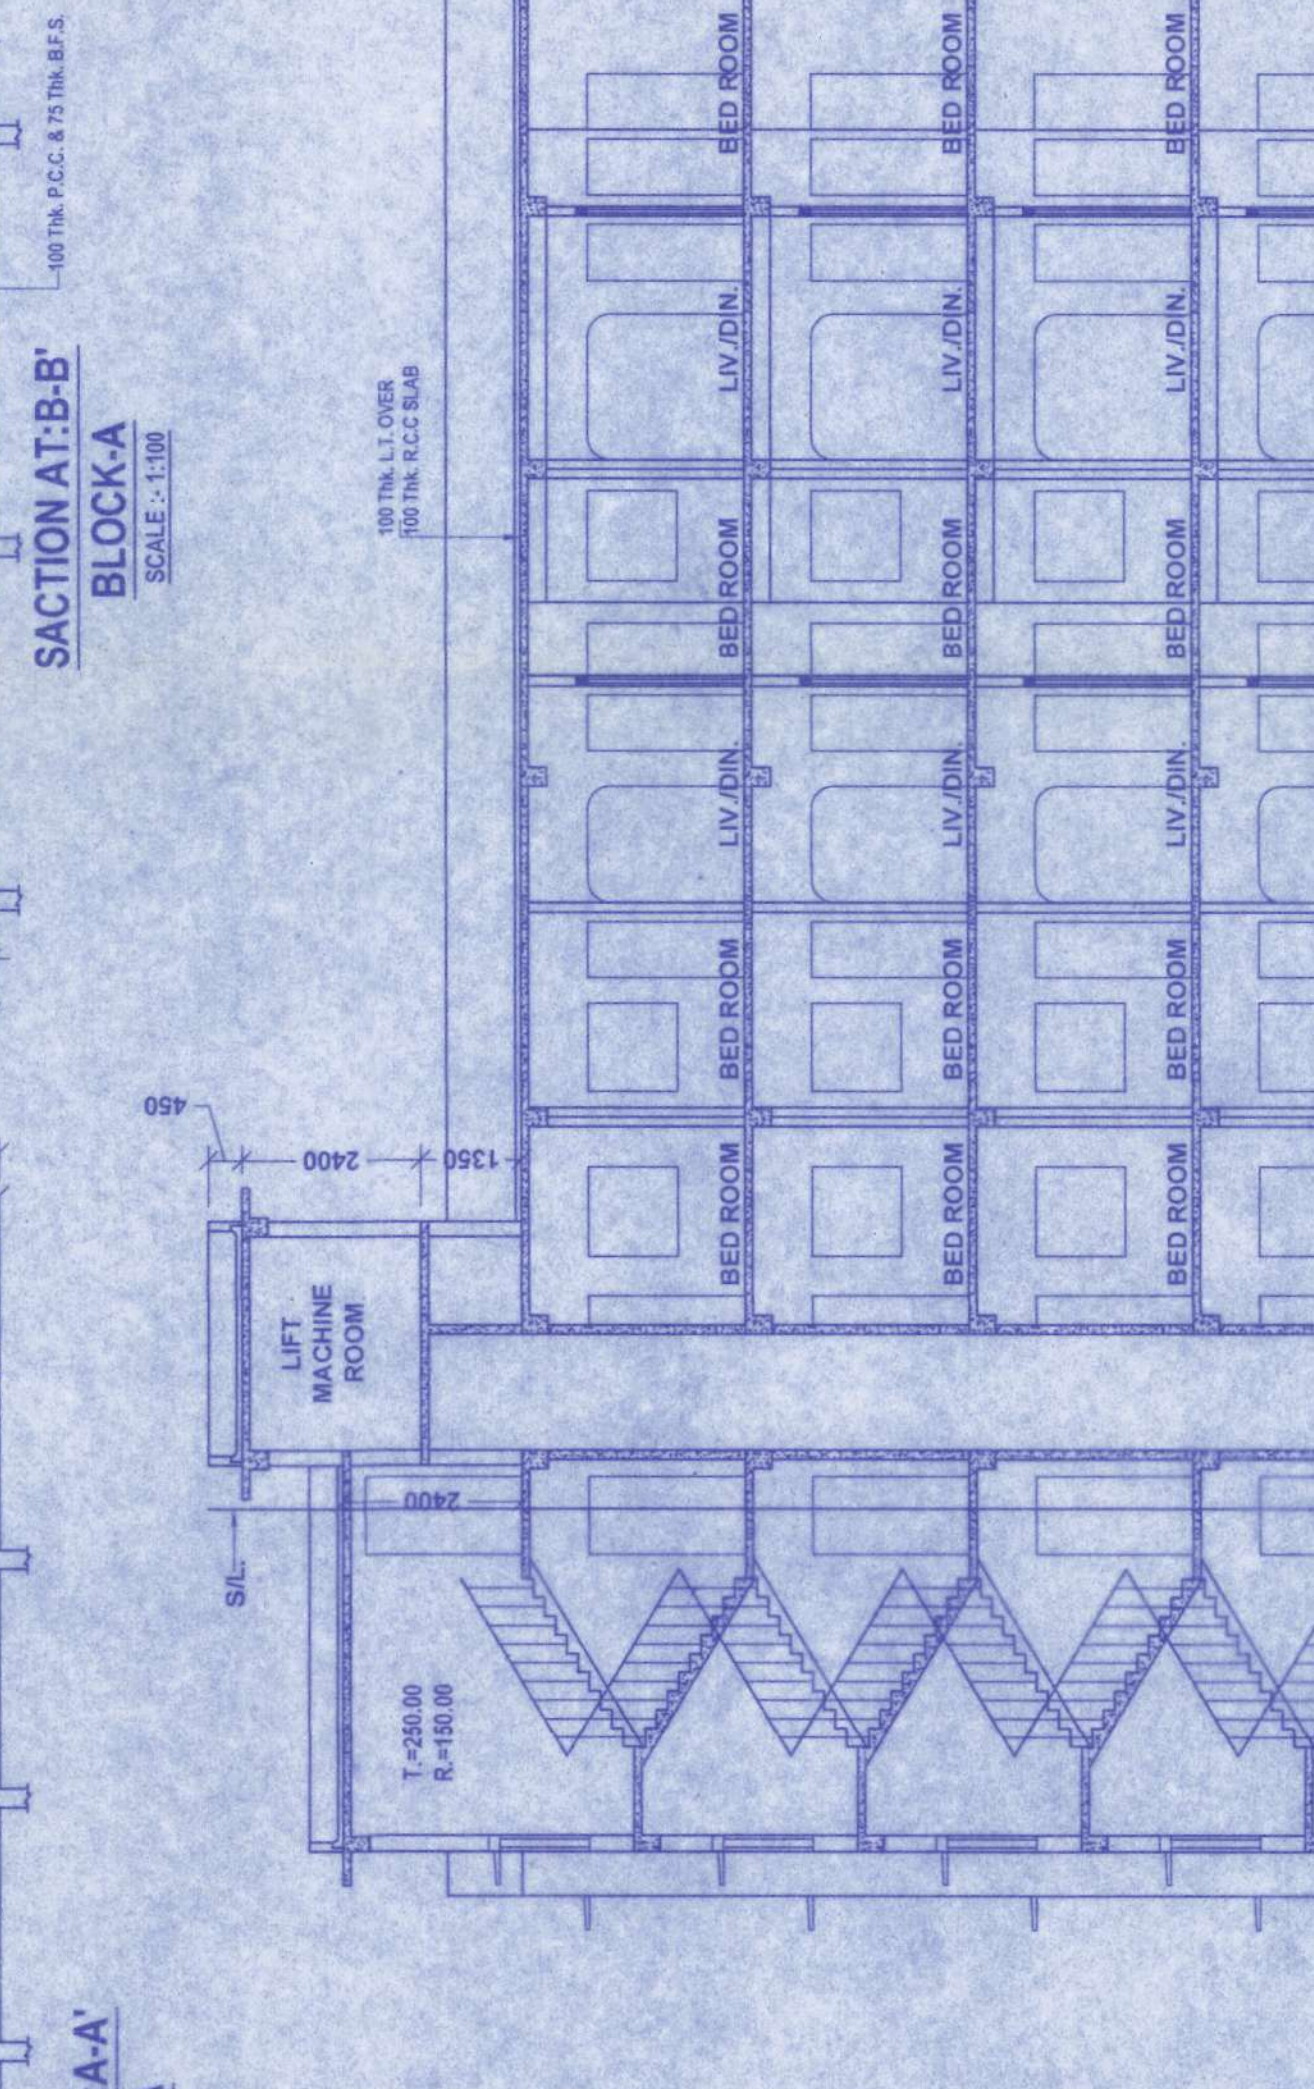


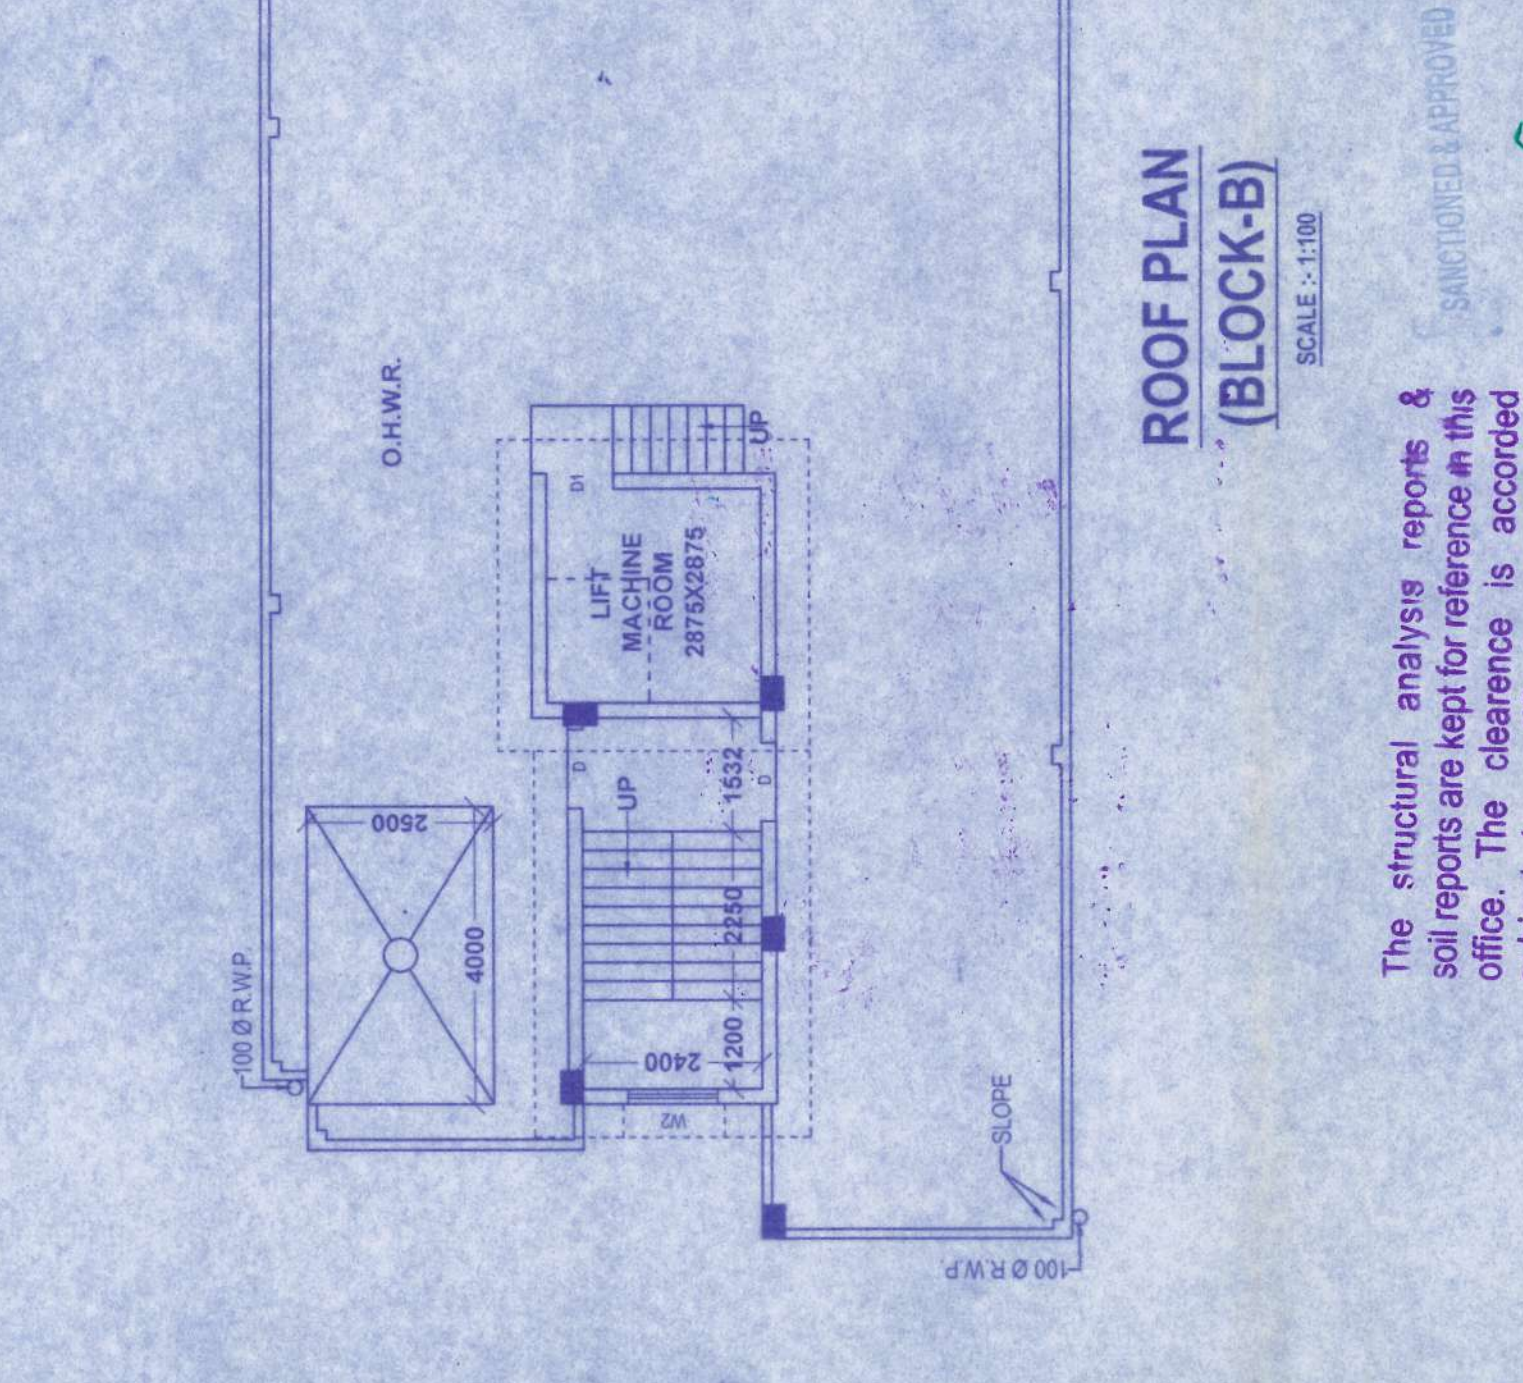

DOORS & WINDOWS			NOTE :-	
TYPE	SIZE (WxDxH)	TYPE	SIZE (WxDxH)	
D1	1000 X 2100	W1	1100 X 1200	1. ALL DIMENSION ARE IN M.M.
D2	900 X 2100	W2	1200 X 1200	2. DRAIN - 100
D3	750 X 2100	W3	600 X 600	3. CHAJJA - 450
				4. ALL INNER WALL 250 & 200 THK.
				5. ALL INNER WALL - 125 THK.
				6. GRADE OF CON. M-20 AND THAT THE STEEL IS Fe-415

ARCHITECTURAL PLAN