


Proposed Project at Mouza-Bhatenda, J.L. No-28, R.S. & L.R.
Dag No-23(P), C.S. Dag No-3(P), R.S. No-50, Touzi No-2998, C.S.
Khatian No-50, R.S. Khatian No-664, L.R. Khatian No-4216,
4217, under Rajarhat Bishnupur 1 No. Gram Panchayet, P.S.-
Rajarhat, District-North 24 Parganas

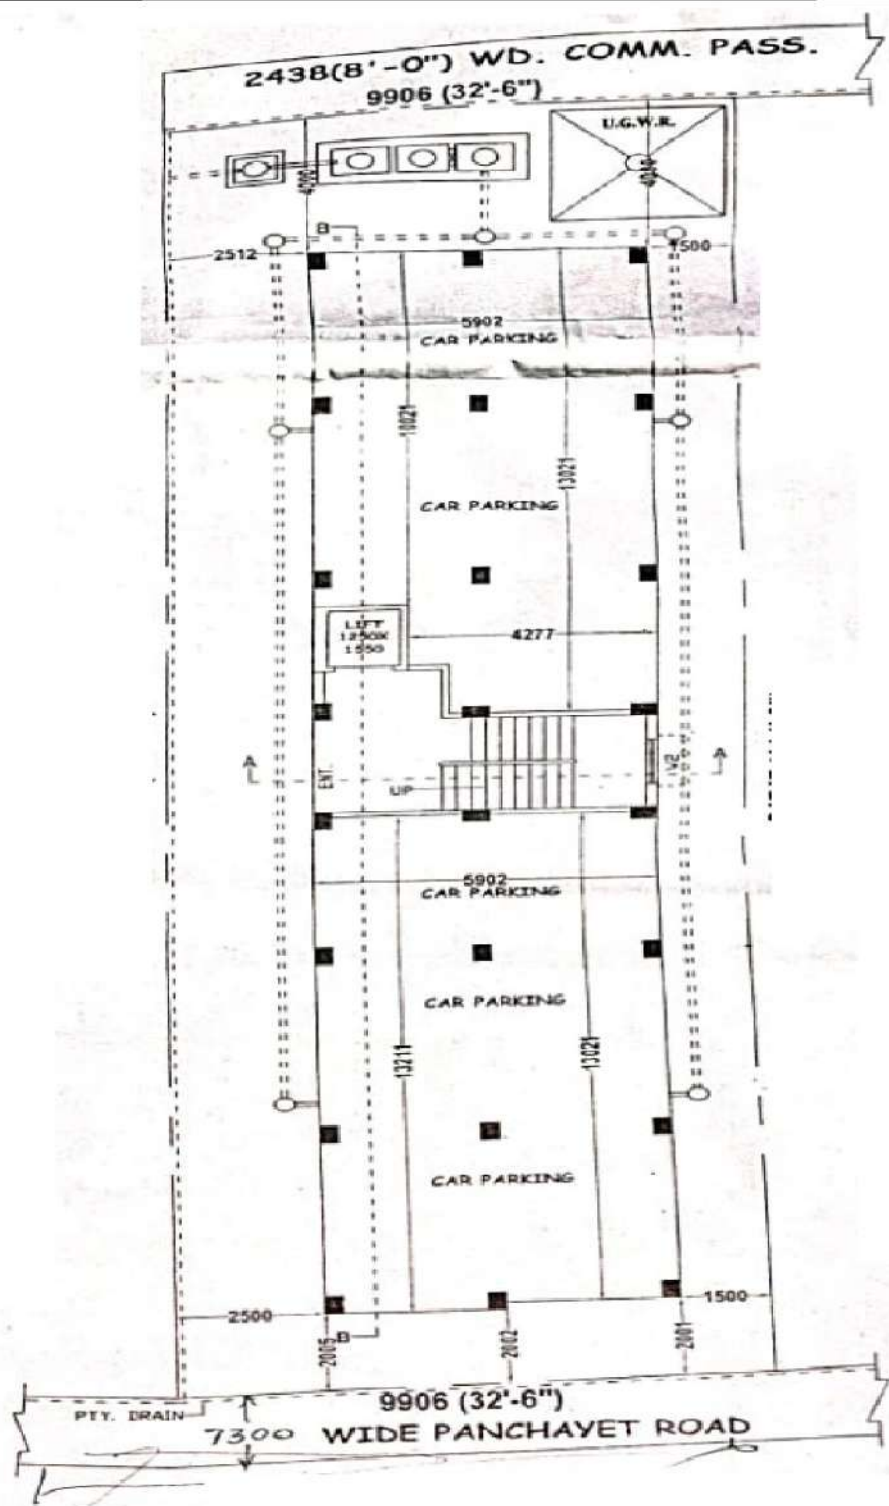

LATITUDE : 22.508263
LONGITUDE : 88.221413

Basu & Hajra Builders
Arup Basu
Partner

Basu & Hajra Builders
Susanti Hajra
Partner

SIGNATURE OF OWNER