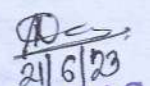
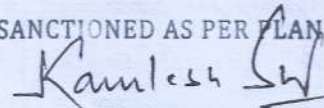


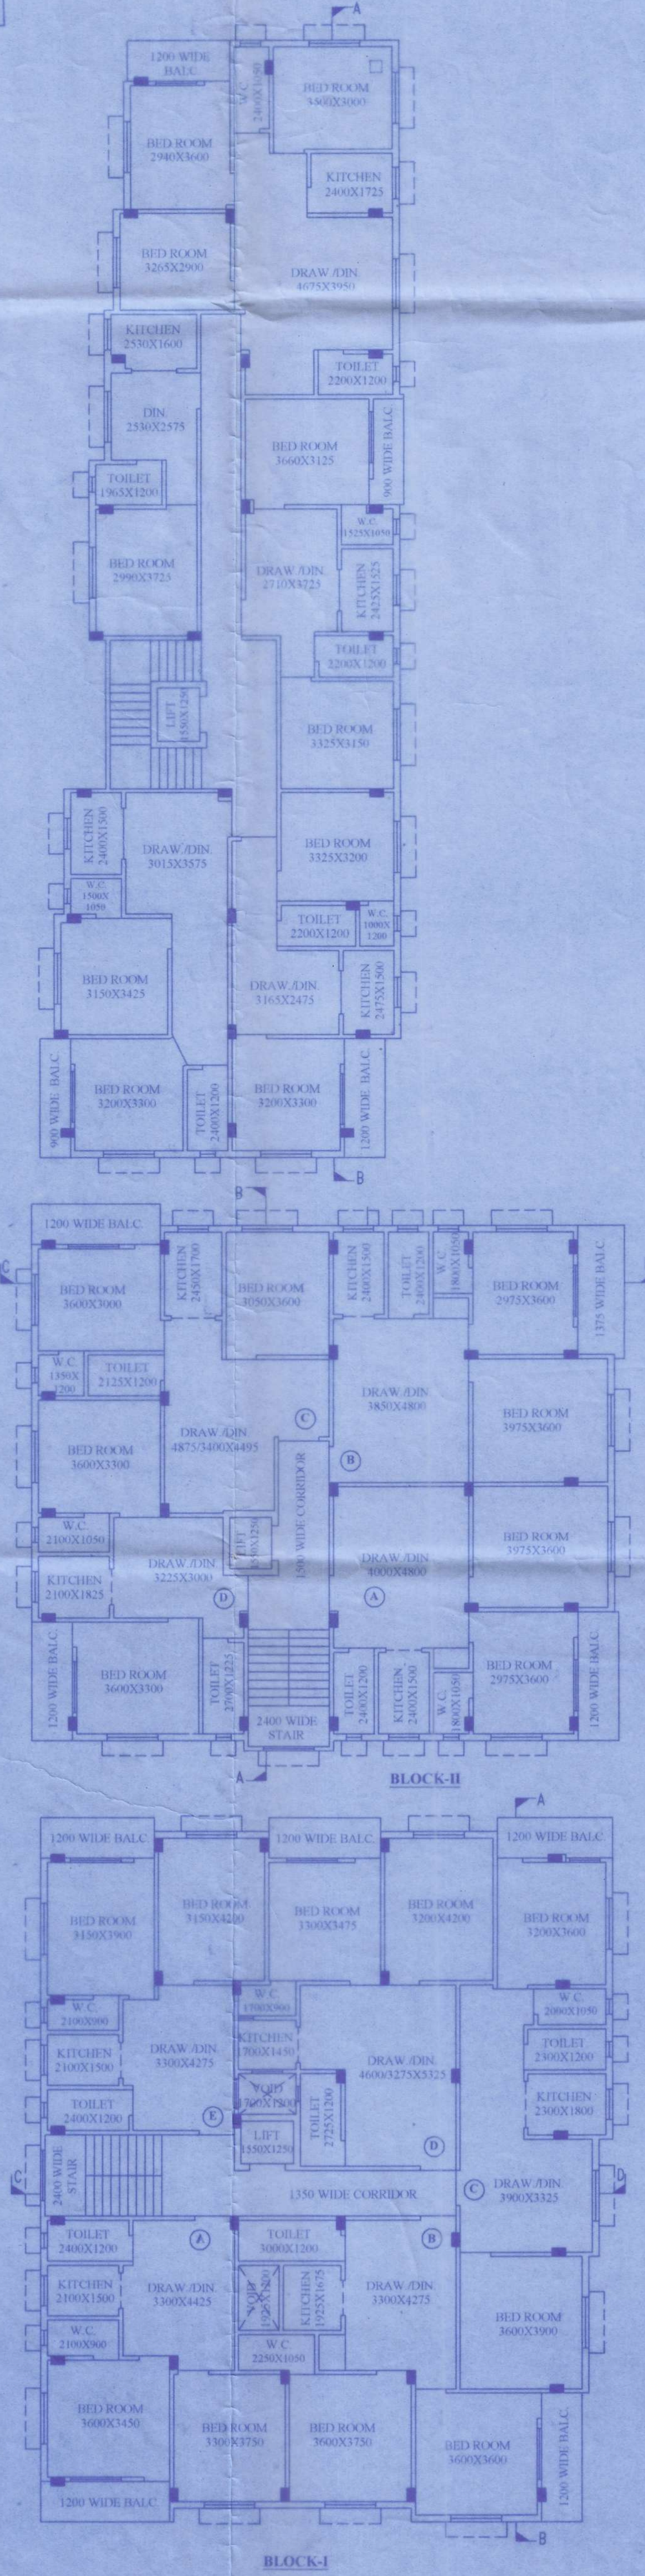
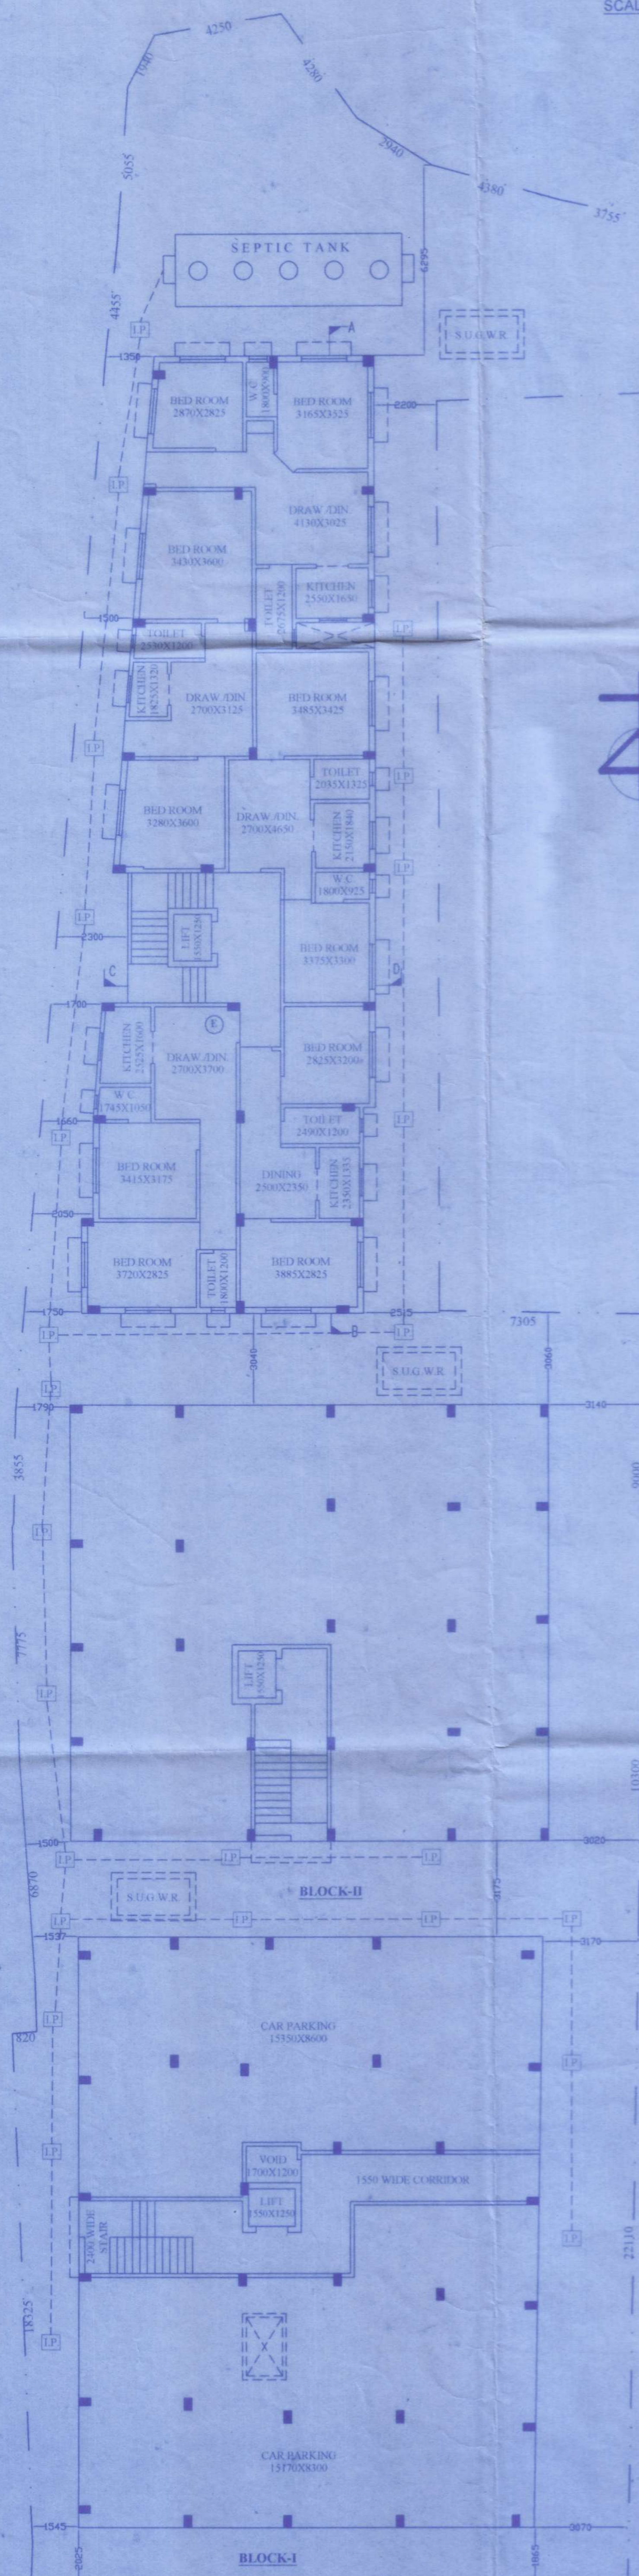
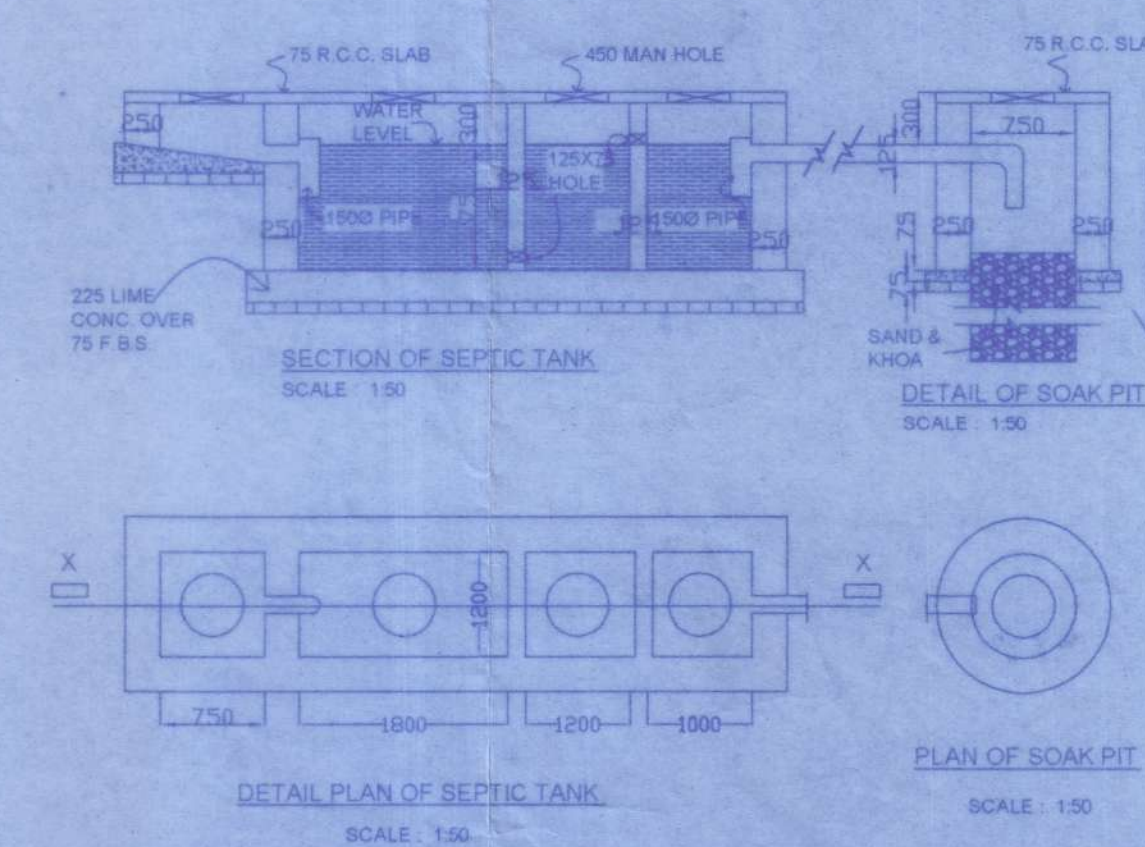
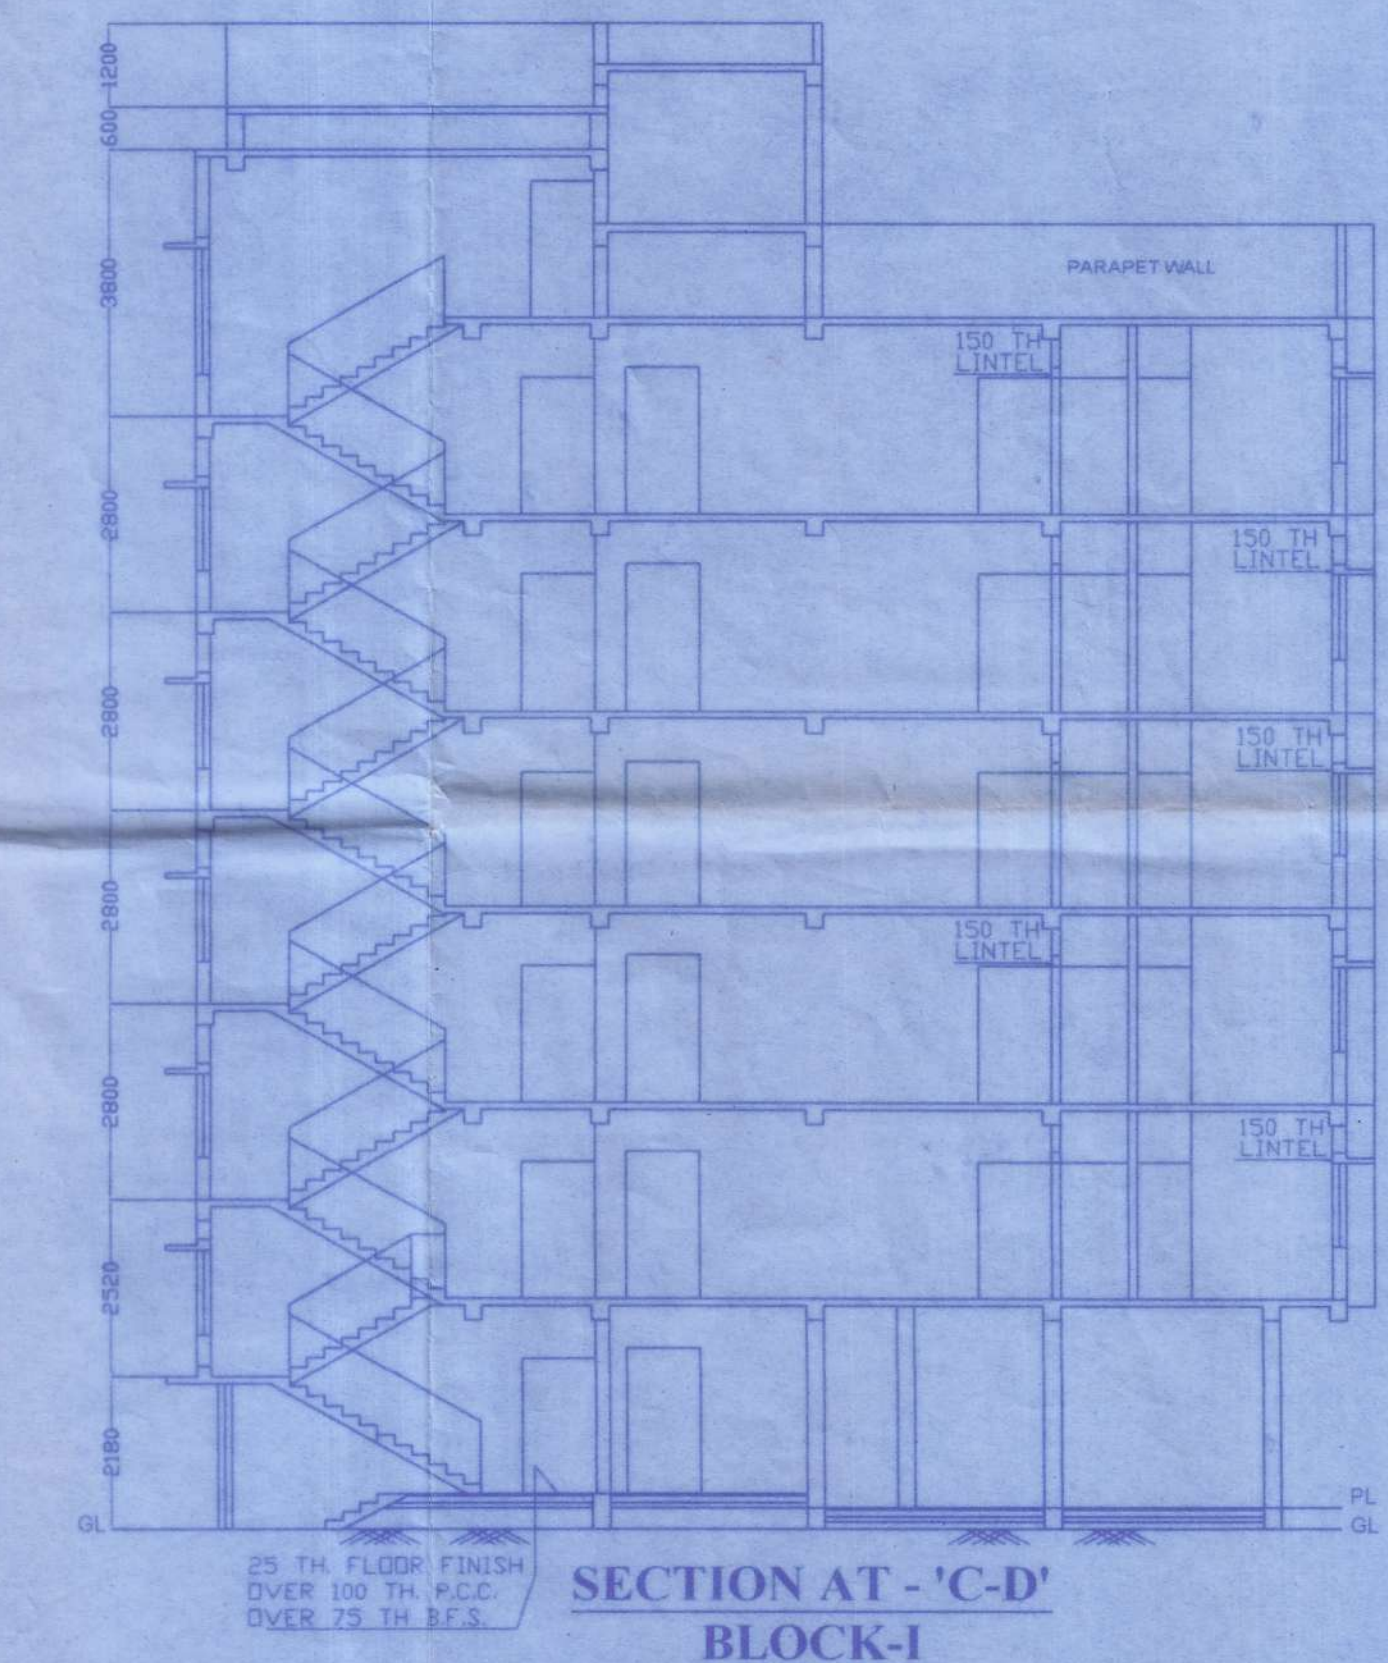
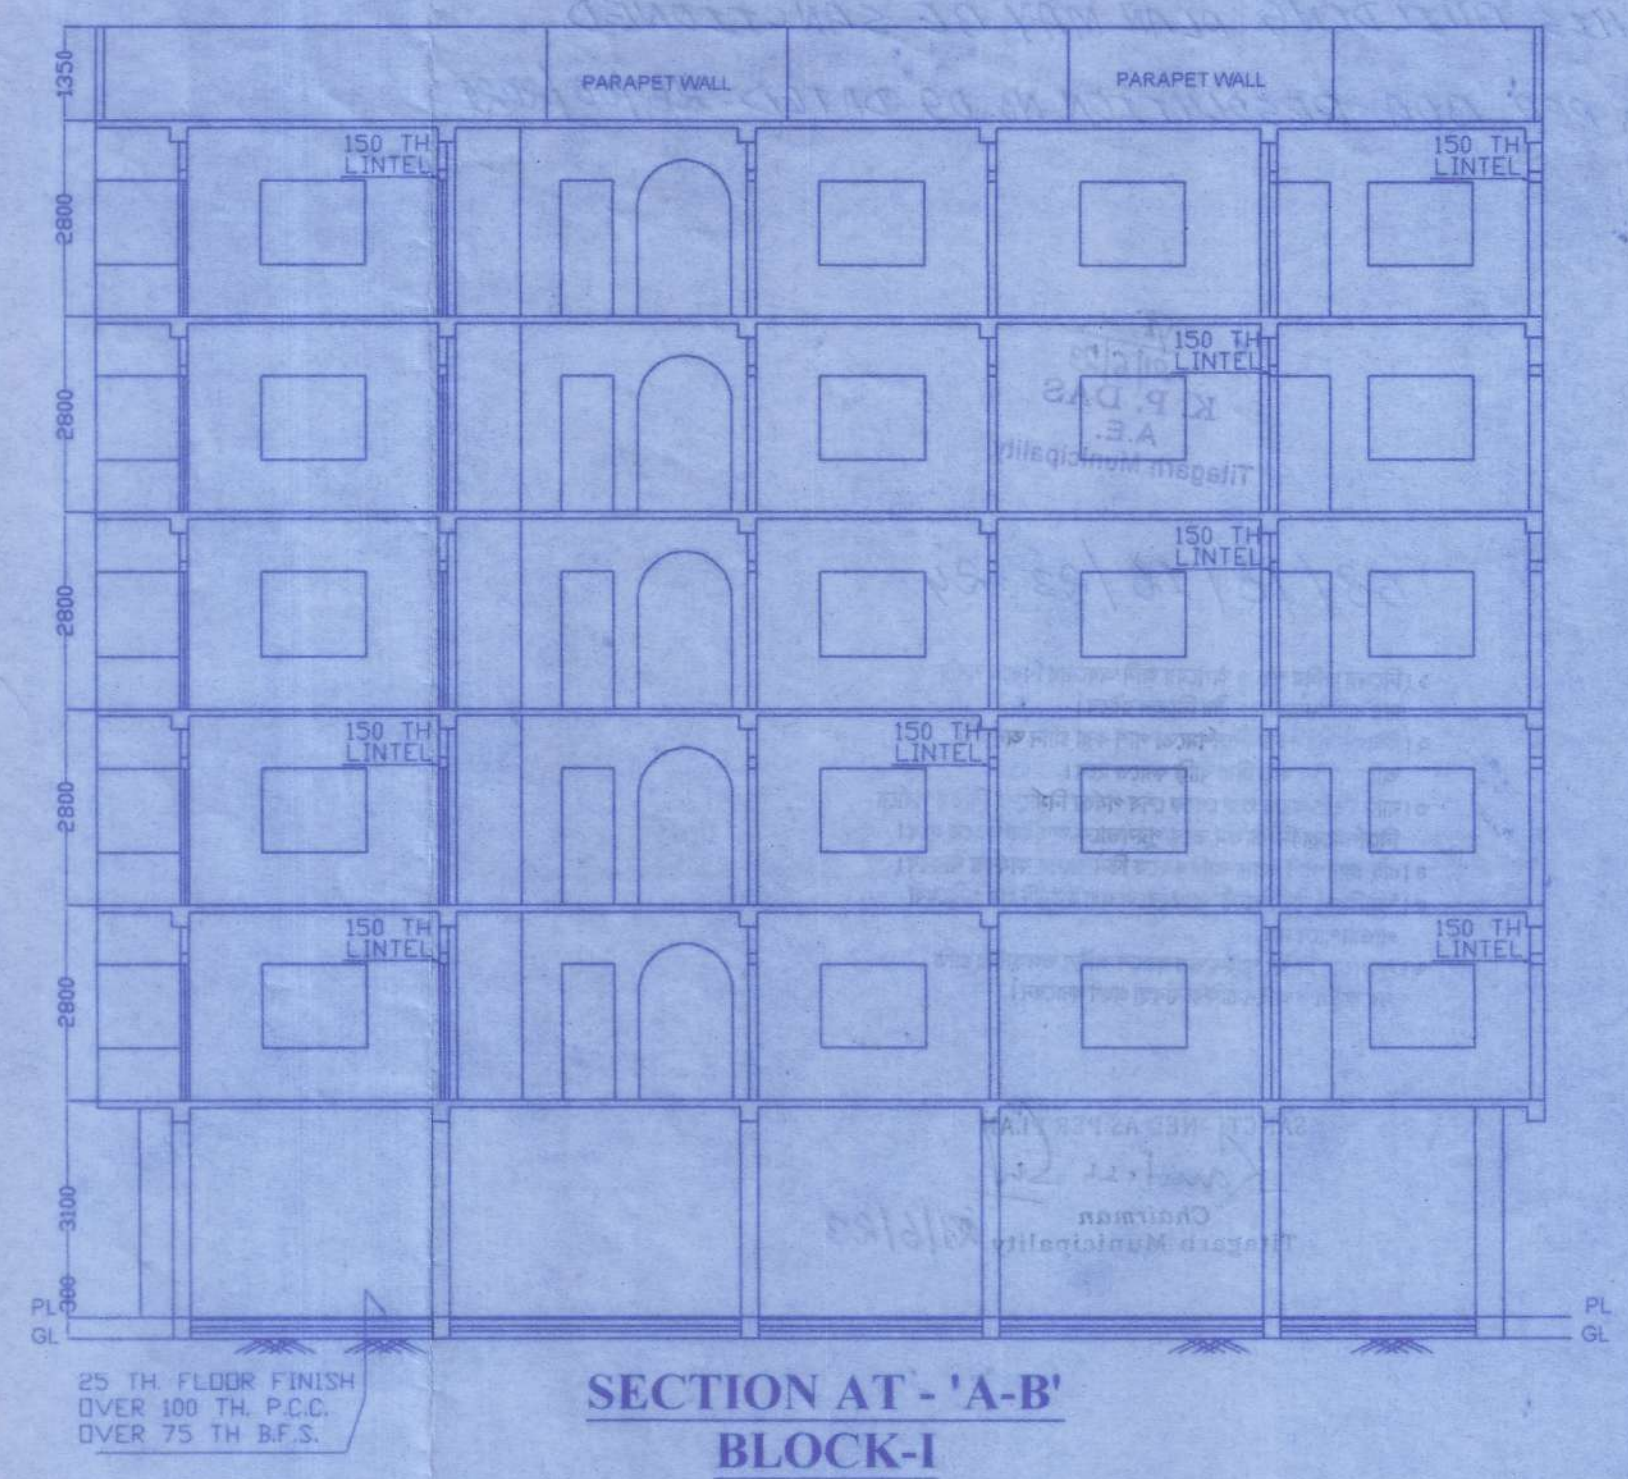
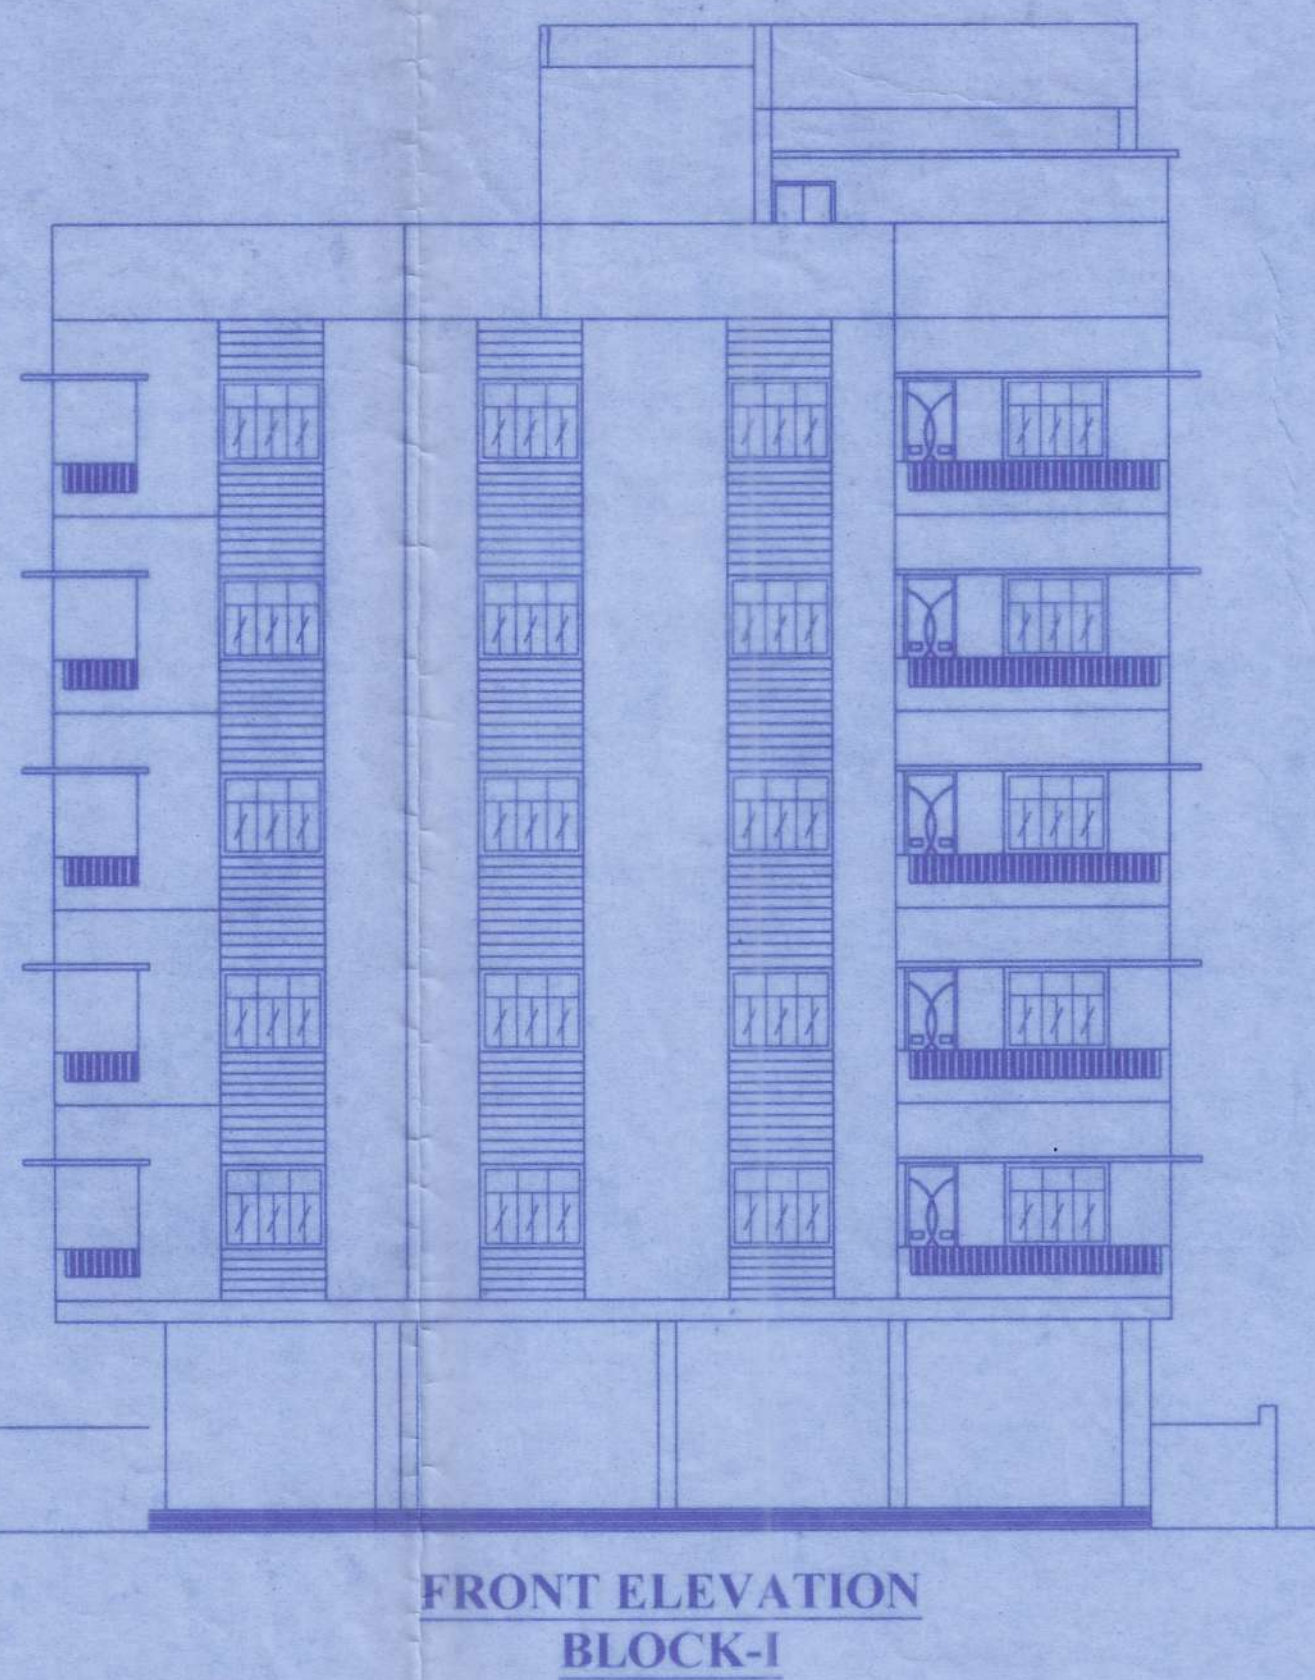
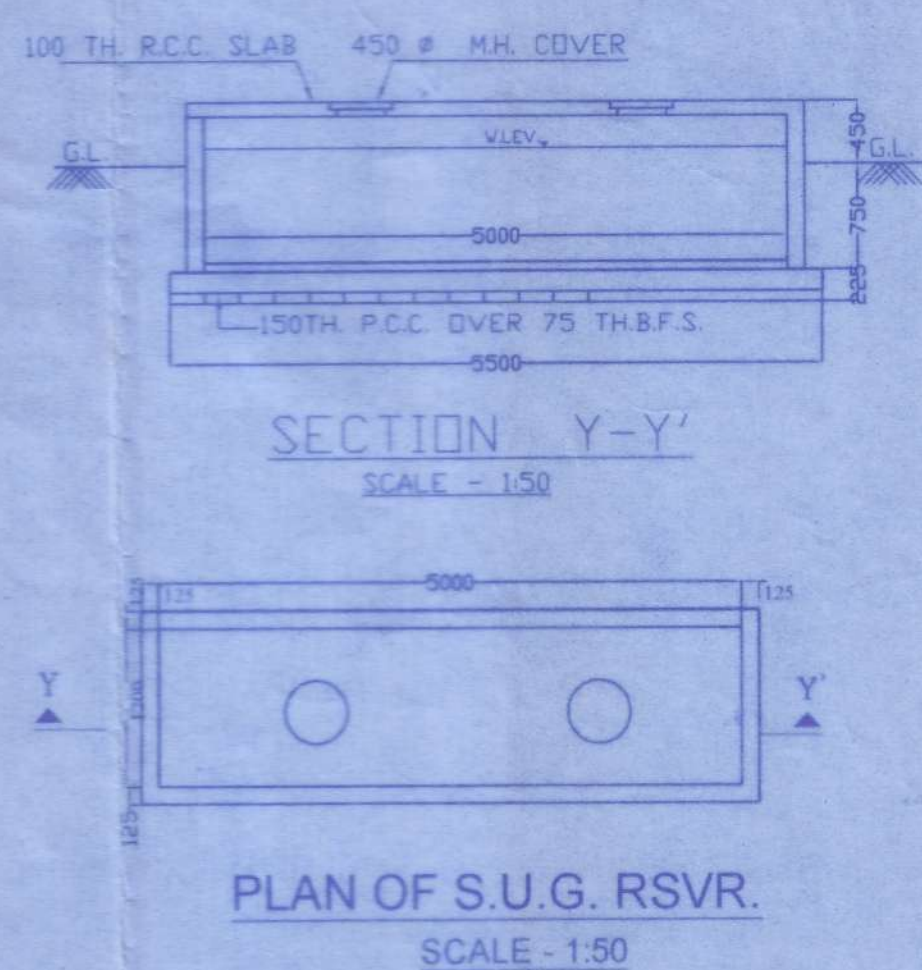
THIS BUILDING PLAN MAY BE SANCTIONED
AS PER BOA RESOLUTION No.09 DATED-26/06/2021


K. P. DAS
A.E.
Titagarh Municipality

68/18/16/23-24

- ১। নিম্নের অধিক শর্ত ও শর্তাবলি অধিকারীকে বিবেচনা করে
- ২। নিম্নের শর্তাবলি অনুযায়ী নির্ধারিত স্থান বা স্থান অনুযায়ী
- ৩। অধিকারীকে প্রদত্ত স্থান বা স্থান অনুযায়ী

SANCTIONED AS PER PLAN

Chairman
Titagarh Municipality 24/6/23



REVISED (G+5) STORIED BUILDING PLAN OF
R. S. DAG NO. - 1189, L. R. DAG NO. - 1735, R.
S. KHATIAN NO. - 876, L. R. KHATIAN NO. -
4383, MOUZA - KHARDAH, J. L. NO. - 02, R. S.
NO. - 18, TOUZI NO. - 1505, HOLDING NO. -
109, JELIA PARA, WARD NO. - 16, UNDER
TITAGARH MUNICIPALITY, P. S. - KHARDAH,
DIST. - NORTH 24 PARGANAS

AREA STATEMENT

AREA OF LAND = 19 K - 12 CH - 36 SQ. FT.
= 1324.415 SQ. M.

GROUND FLOOR COVERED AREA :

BLOCK I = 298.09 SQ. M.

BLOCK II = 228.94 SQ. M.

BLOCK III = 266.18 SQ. M.

GROUND COVERAGE = 56.72 %

1ST TO 5TH FL. COV. AREA (EACH) :

BLOCK I = 337.48 SQ. M.

BLOCK II = 266.28 SQ. M.

BLOCK III = 301.43 SQ. M.

F. A. R. =

COLOUR CONVENTION :-

1. Proposed Work	5. Drainage Work
2. Existing Work	6. Water Supply Work
3. M.D.P. / Future Street / Road	7. Plot Line
4. Existing Street / Road	8. BUILDING LINE

NOTES :-

1. Tread 250mm. Rise 150mm. (MAX)
2. R.C.C. 1:1:8 3 P.C.C. 1:3:6
3. Main wall 200mm TH
4. Partition wall 125mm & 75mm TH
5. Scale: 1:20, 1:50, 1:100, 1:200
6. All dimensions are in MM. (Unless otherwise mentioned)

SCHEDULE OF DOORS & WINDOWS:-

DOORS				WINDOWS			
MARK	SIZE	NOS.	REMARKS	MARK	SIZE	NOS.	REMARKS
D	1050 X 1950			W	1500 X 1200	2	
D1	900 X 1950			W1	900 X 1200		
D2	750 X 1950			W2	750 X 1200		
				W3	600 X 450		

SIGNATURE OF I.B.S. :-

SIGNATURE OF OWNER'S

1. Aparna Debnath

2. Apasmally

3. M.D. Imman

1. Moina Debnath