


PROPOSED PLAN OF G + 3 STORIED BUILDING OF MRS. RITA GUPTA, MR. MANTHAN GUPTA & MR. MADAN MOHAN GUPTA, MOUZA - AGARPARA, J. L. No.- 11, R. S. & L. R. DAG No.-1228, C. S. & R. S. KHATIAN No.- 06, CORRESPONDING TO L.R. KHATIAN No.-1610, WARD No.- 9, HOLDING No.- 16, AT NO. 5 MAHAJATI NAGAR, UNDER PANIHATI MUNICIPALITY, P. S. - KHARDAH, DIST:- NORTH 24 PARGANAS.

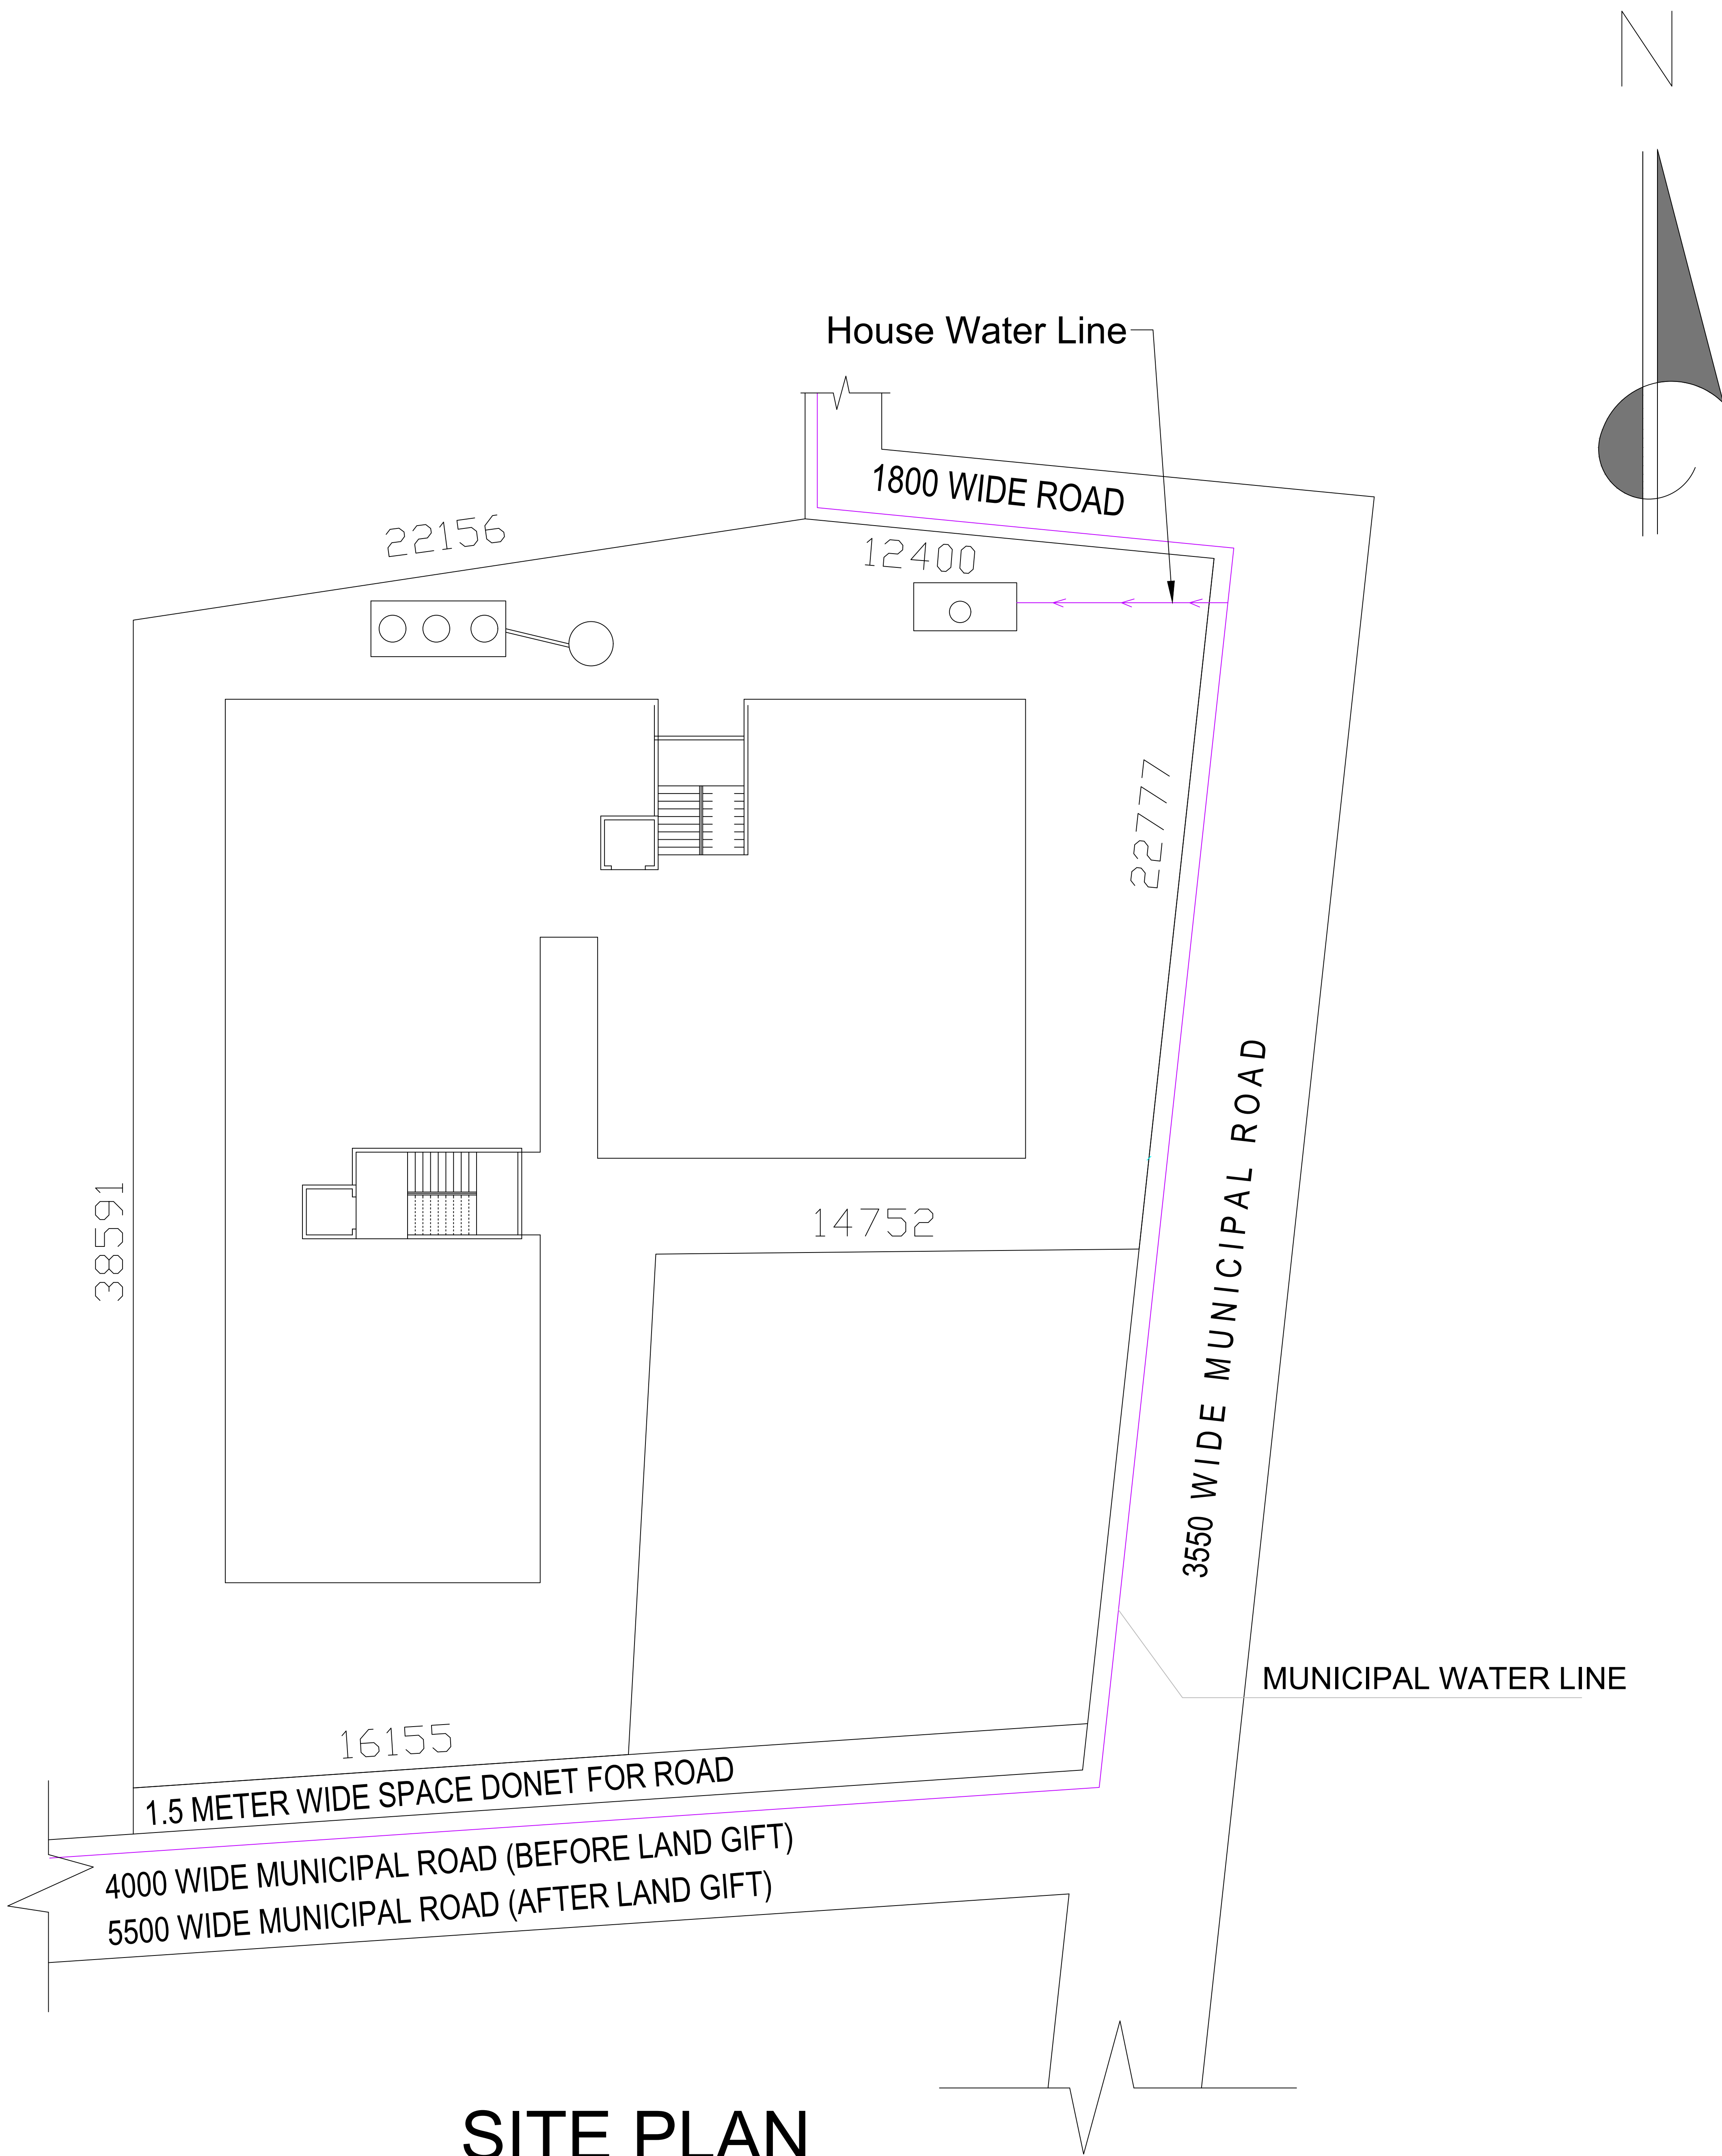

SITE PLAN

SCALE- 1:400

