




GROUND FLOOR PLAN  
(SCALE - 1:200)

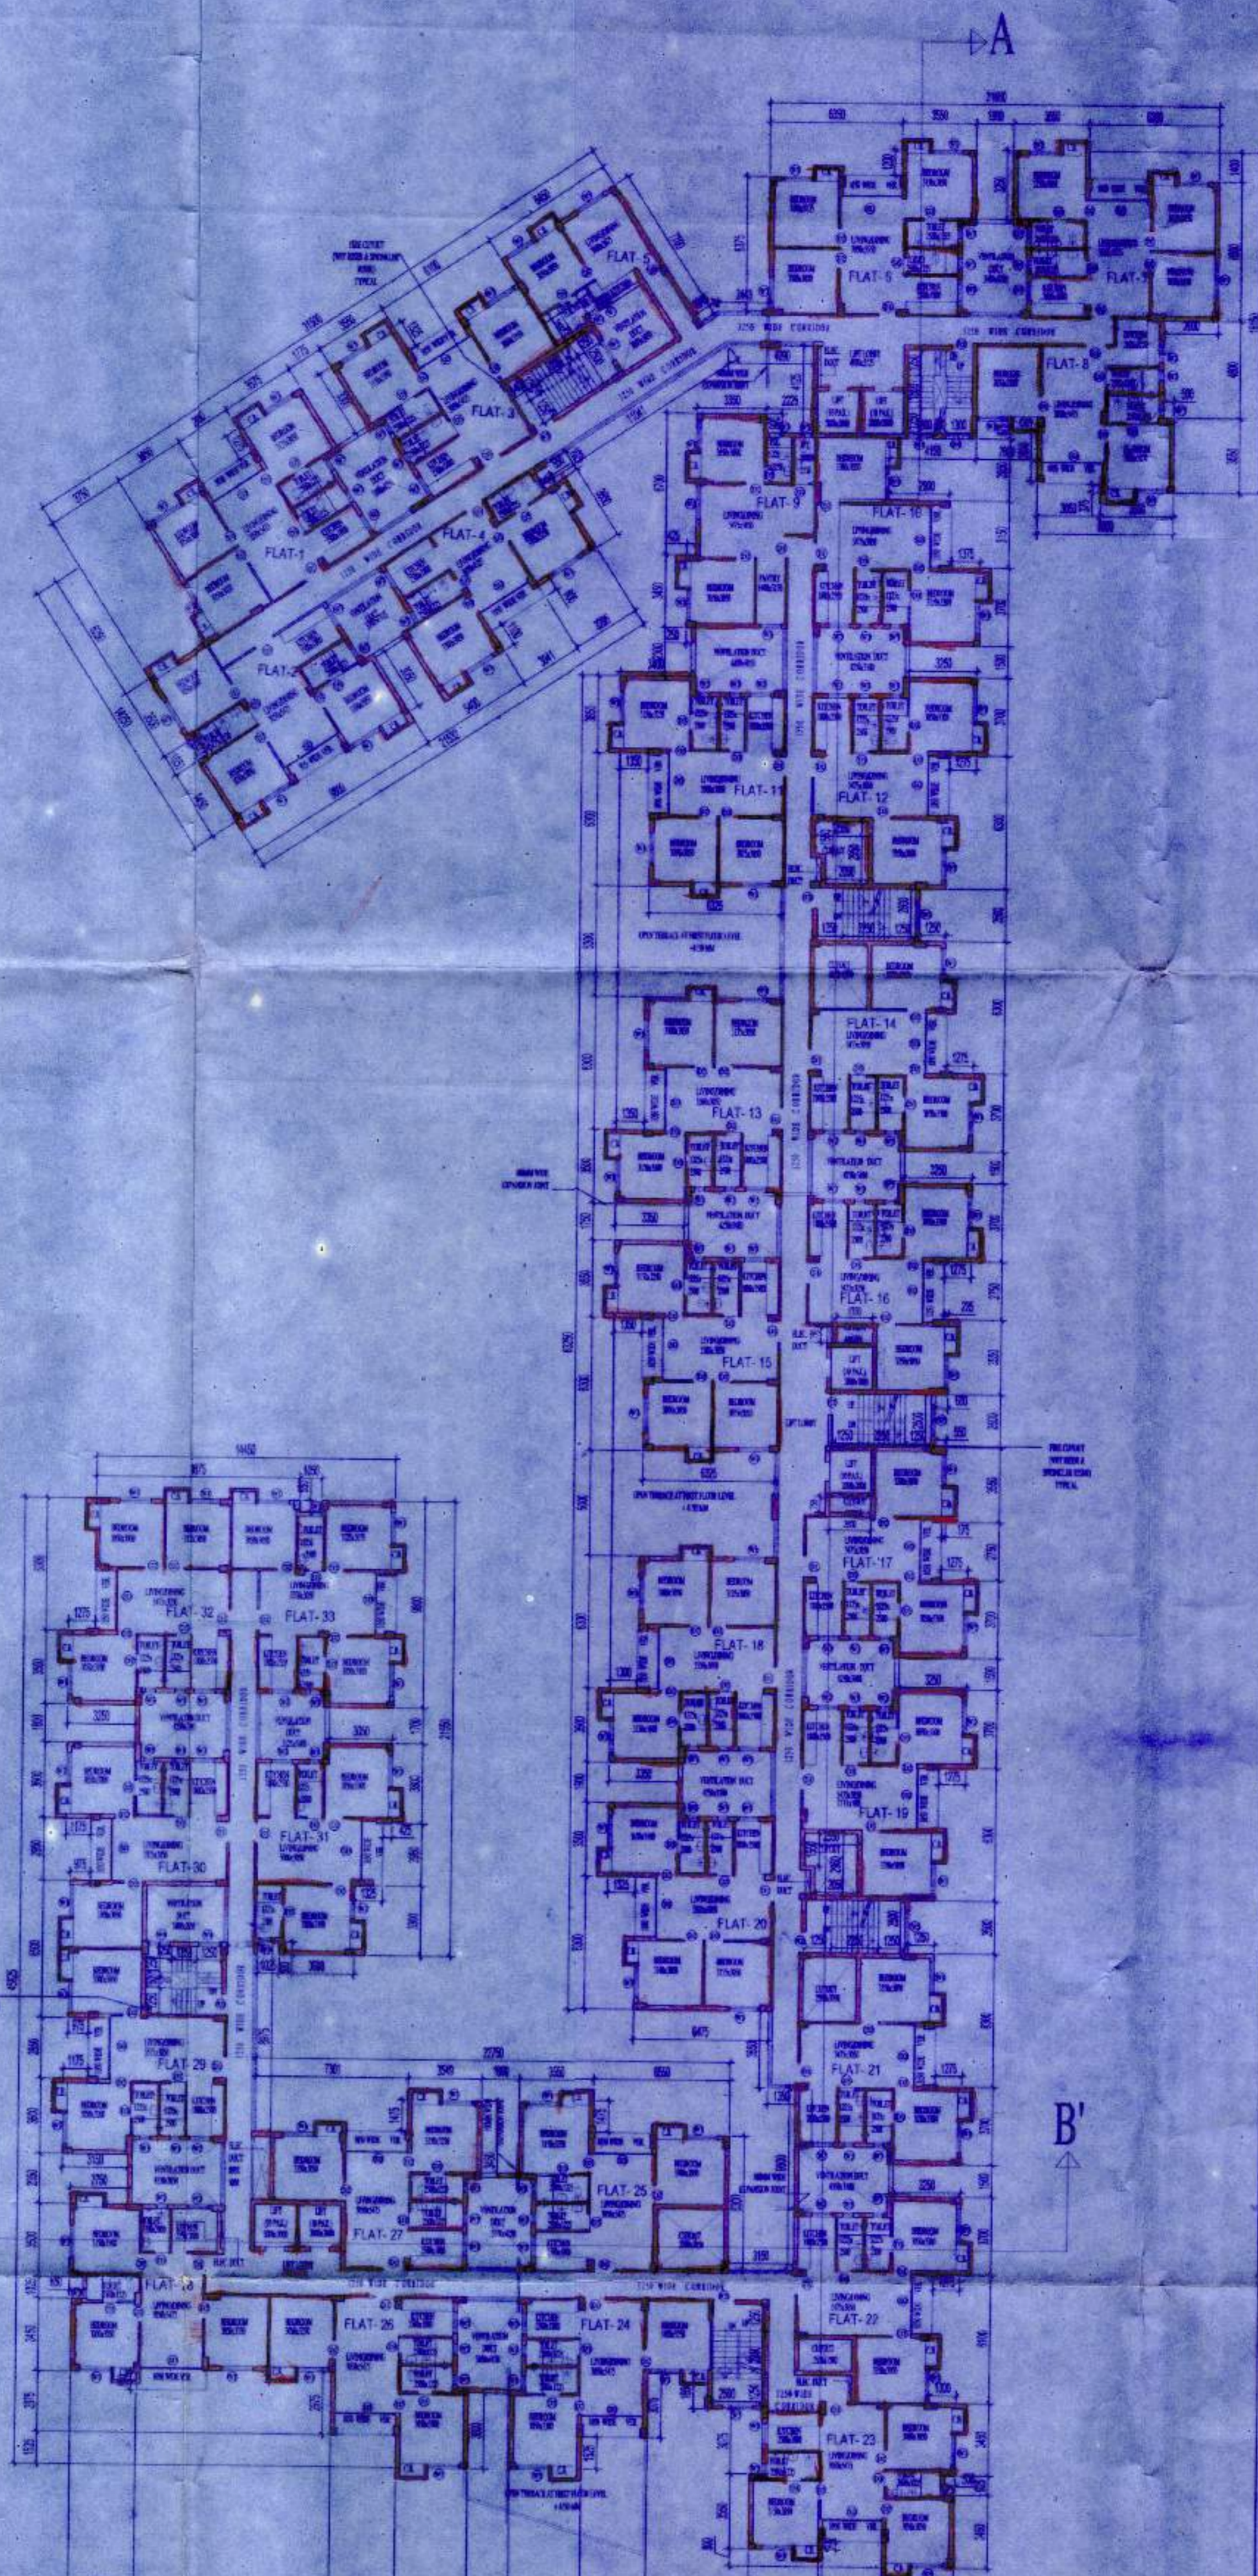

FIRST FLOOR PLAN  
(SCALE - 1:200)

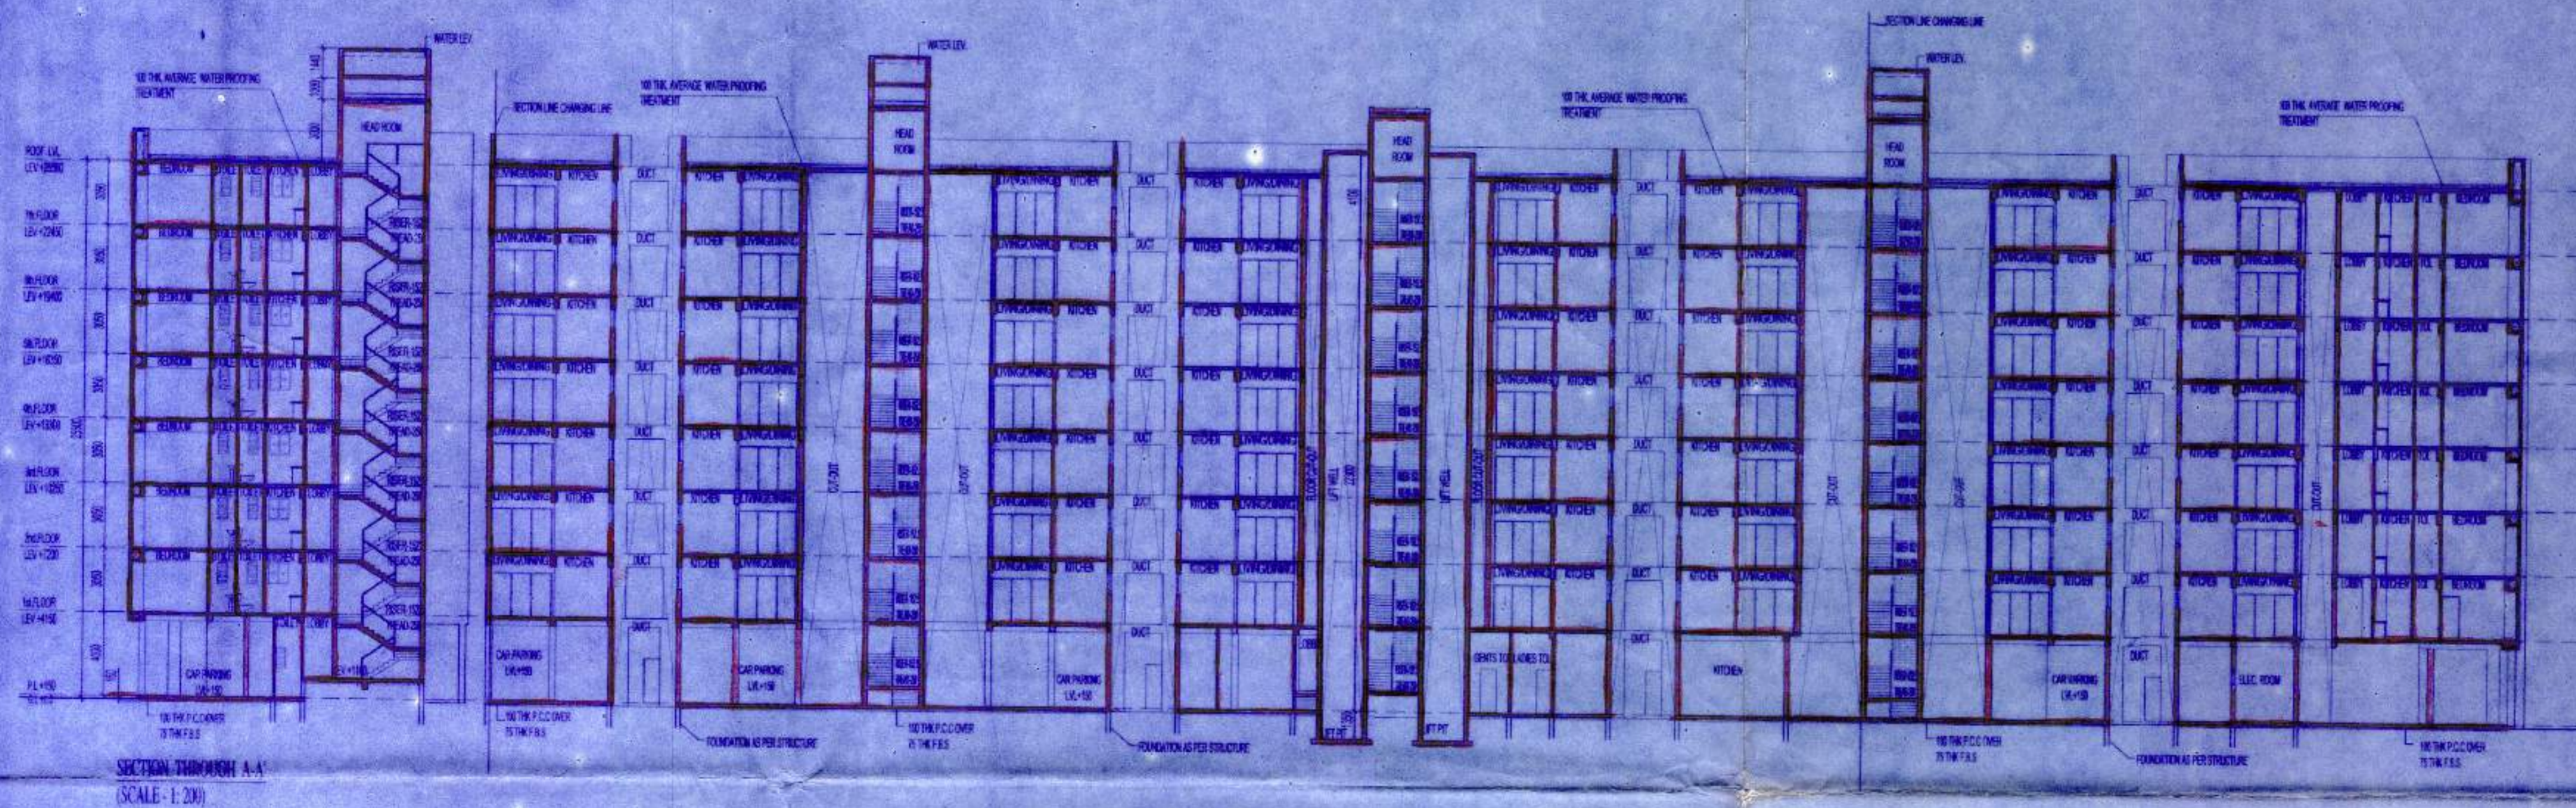

SECTION THROUGH A-A'  

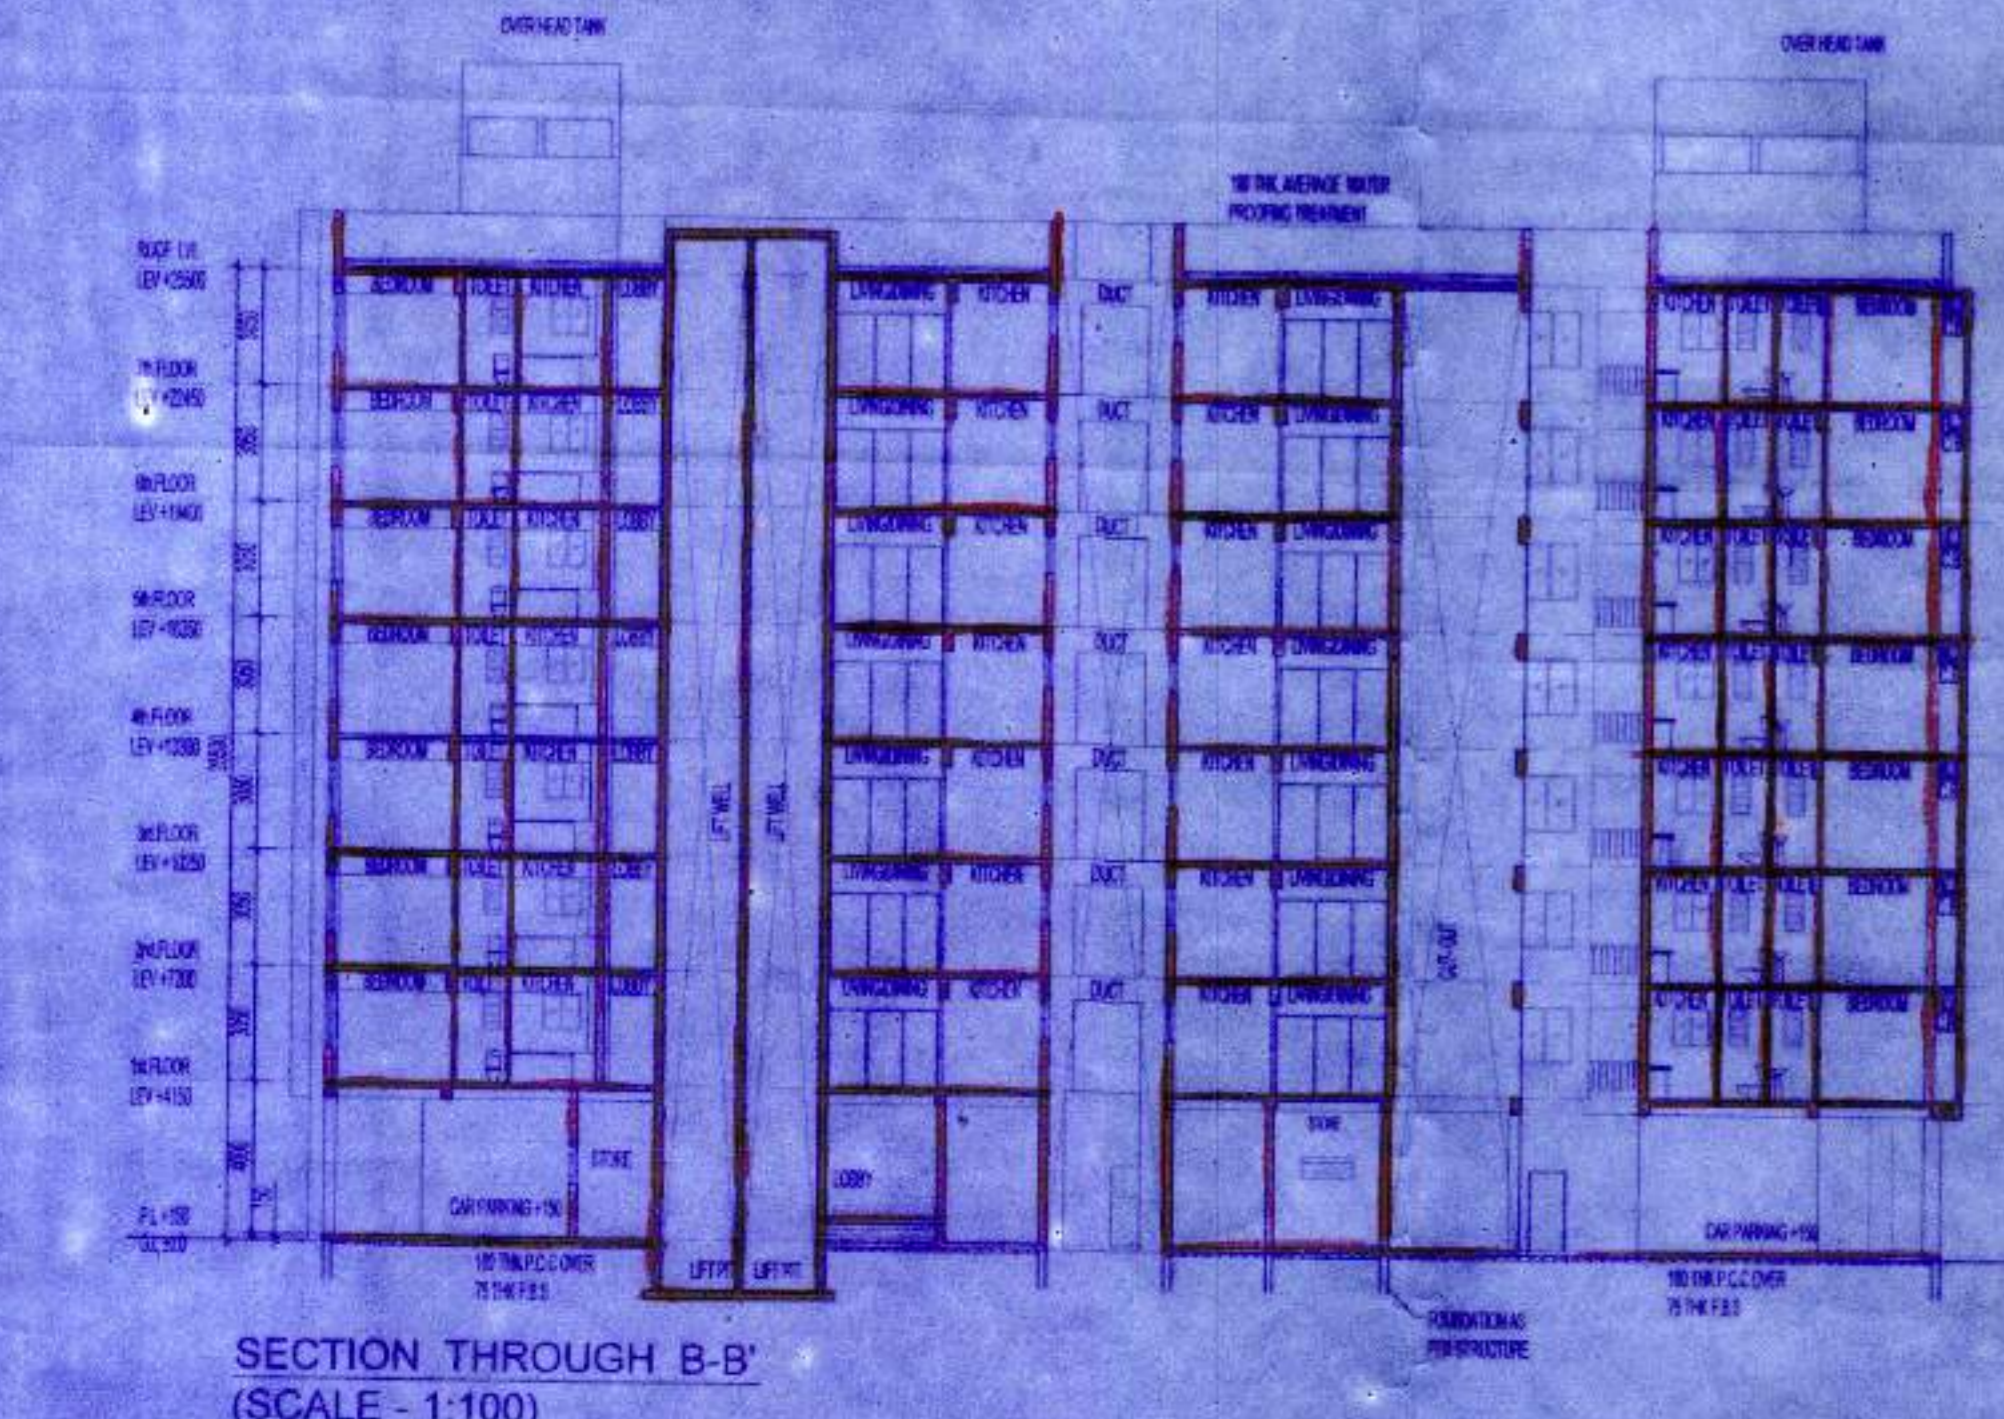

SECTION THROUGH B-B'  
(SCALE - 1:100)



FRONT ELEVATION (SCALE - 1:100)

SCHEDULE OF DOORS

TYPE	MASONRY OPENING		REMARKS
	WIDTH	HEIGHT	
D	1200	2100	
D1	1000	2100	
D2	900	2100	
D3	750	2100	
D4	VARIES	2100	
FCD	1000	2100	

SCHEDULE OF WINDOWS

TYPE	MASONRY OPENING		SILL HEIGHT	REMARKS
	WIDTH	HEIGHT		
W1	1500	1500	800	
W2	1000	1000	1400	
W3	500	1000	1800	
W4	1000	1500	900	
W5	1500	1500	900	
W6	1400	600	1800	
W7	1000	600	1800	

SPECIFICATION

- ALL DIMENSIONS ARE IN MM UNLESS OTHERWISE SPECIFIED.
- ALL EXTERIOR WALLS ARE 200/250 MM.
- ALL PARTITION WALLS ARE 100 MM UNLESS OTHERWISE SPECIFIED.
- FINISH WORK OF ALL 200/250 WALLS SHALL BE IN C.M. (1:3)
- ROOF WORK OF ALL 100 WALLS SHALL BE IN C.M. (1:3) WITH 4% SLOPE.
- 15 MM. PL. C. PLASTER WITH C.M. (1:3) FOR EXTERIOR WALLS.
- 20 MM. PL. C. PLASTER WITH C.M. (1:3) FOR INTERIOR WALLS.
- 10 MM. PL. C. PLASTER WITH C.M. (1:3) FOR CEILING.
- 25 MM. TH. D.P.C. (1:2:4) SHALL BE PROVIDED.
- 10.0 MM. TH. WOODEN FLOORING.
- 150 MM. WIDE VERDURE SHAPING.
- THE DEPTH OF SEWAGE TREATMENT PLANT & WATER RESERVOIR WOULD NOT EXCEED THE DEPTH OF HIGH BUILDING FOUNDATION.
- GRADE OF CONCRETE (G.C.C.) M-20/25.
- GRADE OF STEEL - Fe-415.
- DEPTH OF FOUNDATION - 2000 MM.

*Sugam Girma*  
 Director  
 Sugam Girma Nirmam Ltd.  
 Ecode Merchants Pvt. Ltd.  
 Alpha Dealers Pvt. Ltd.  
 Authorized Signatory of  
 Alpha Projects Ltd.

DECLARATION OF E.O.A.

I HAVE CERTIFIED ON THE PLAN ITSELF WITH FULL RESPONSIBILITY THAT THE BUILDING RULES 2007 AS APPLICABLE FROM TIME TO TIME AND THAT THE SITE CONDITIONS INCLUDING THE ADJOINING ROAD CONFORM WITH THE PLAN AND THAT IT IS A BUILDABLE SITE AND NOT A TANK OR A FILLED UP LAND.

*Sugam Girma*  
 SAUGAMA MITTRA  
 88/1 RAJPUR SONARPUR, RAJPUR, B.C. DIST. SONARPUR

CERTIFICATE OF STRUCTURAL ENGINEER

I HEREBY DECLARE THAT THE FOUNDATION AND SUPER-STRUCTURE OF THE BUILDING PROPOSED FOR CONSTRUCTION ON PREMISES NO. - 1409 KUSUMBIA, MOZZA-KUSUMBIA, P.L. NO. - 50, P.S. SONARPUR, WARD NO. 7, KHATIAN NO. - 2831, 2832, 2833, 2834, R.S. DAG NO. - 1556, 1562, 1561, 1563, 1564, 1565,