


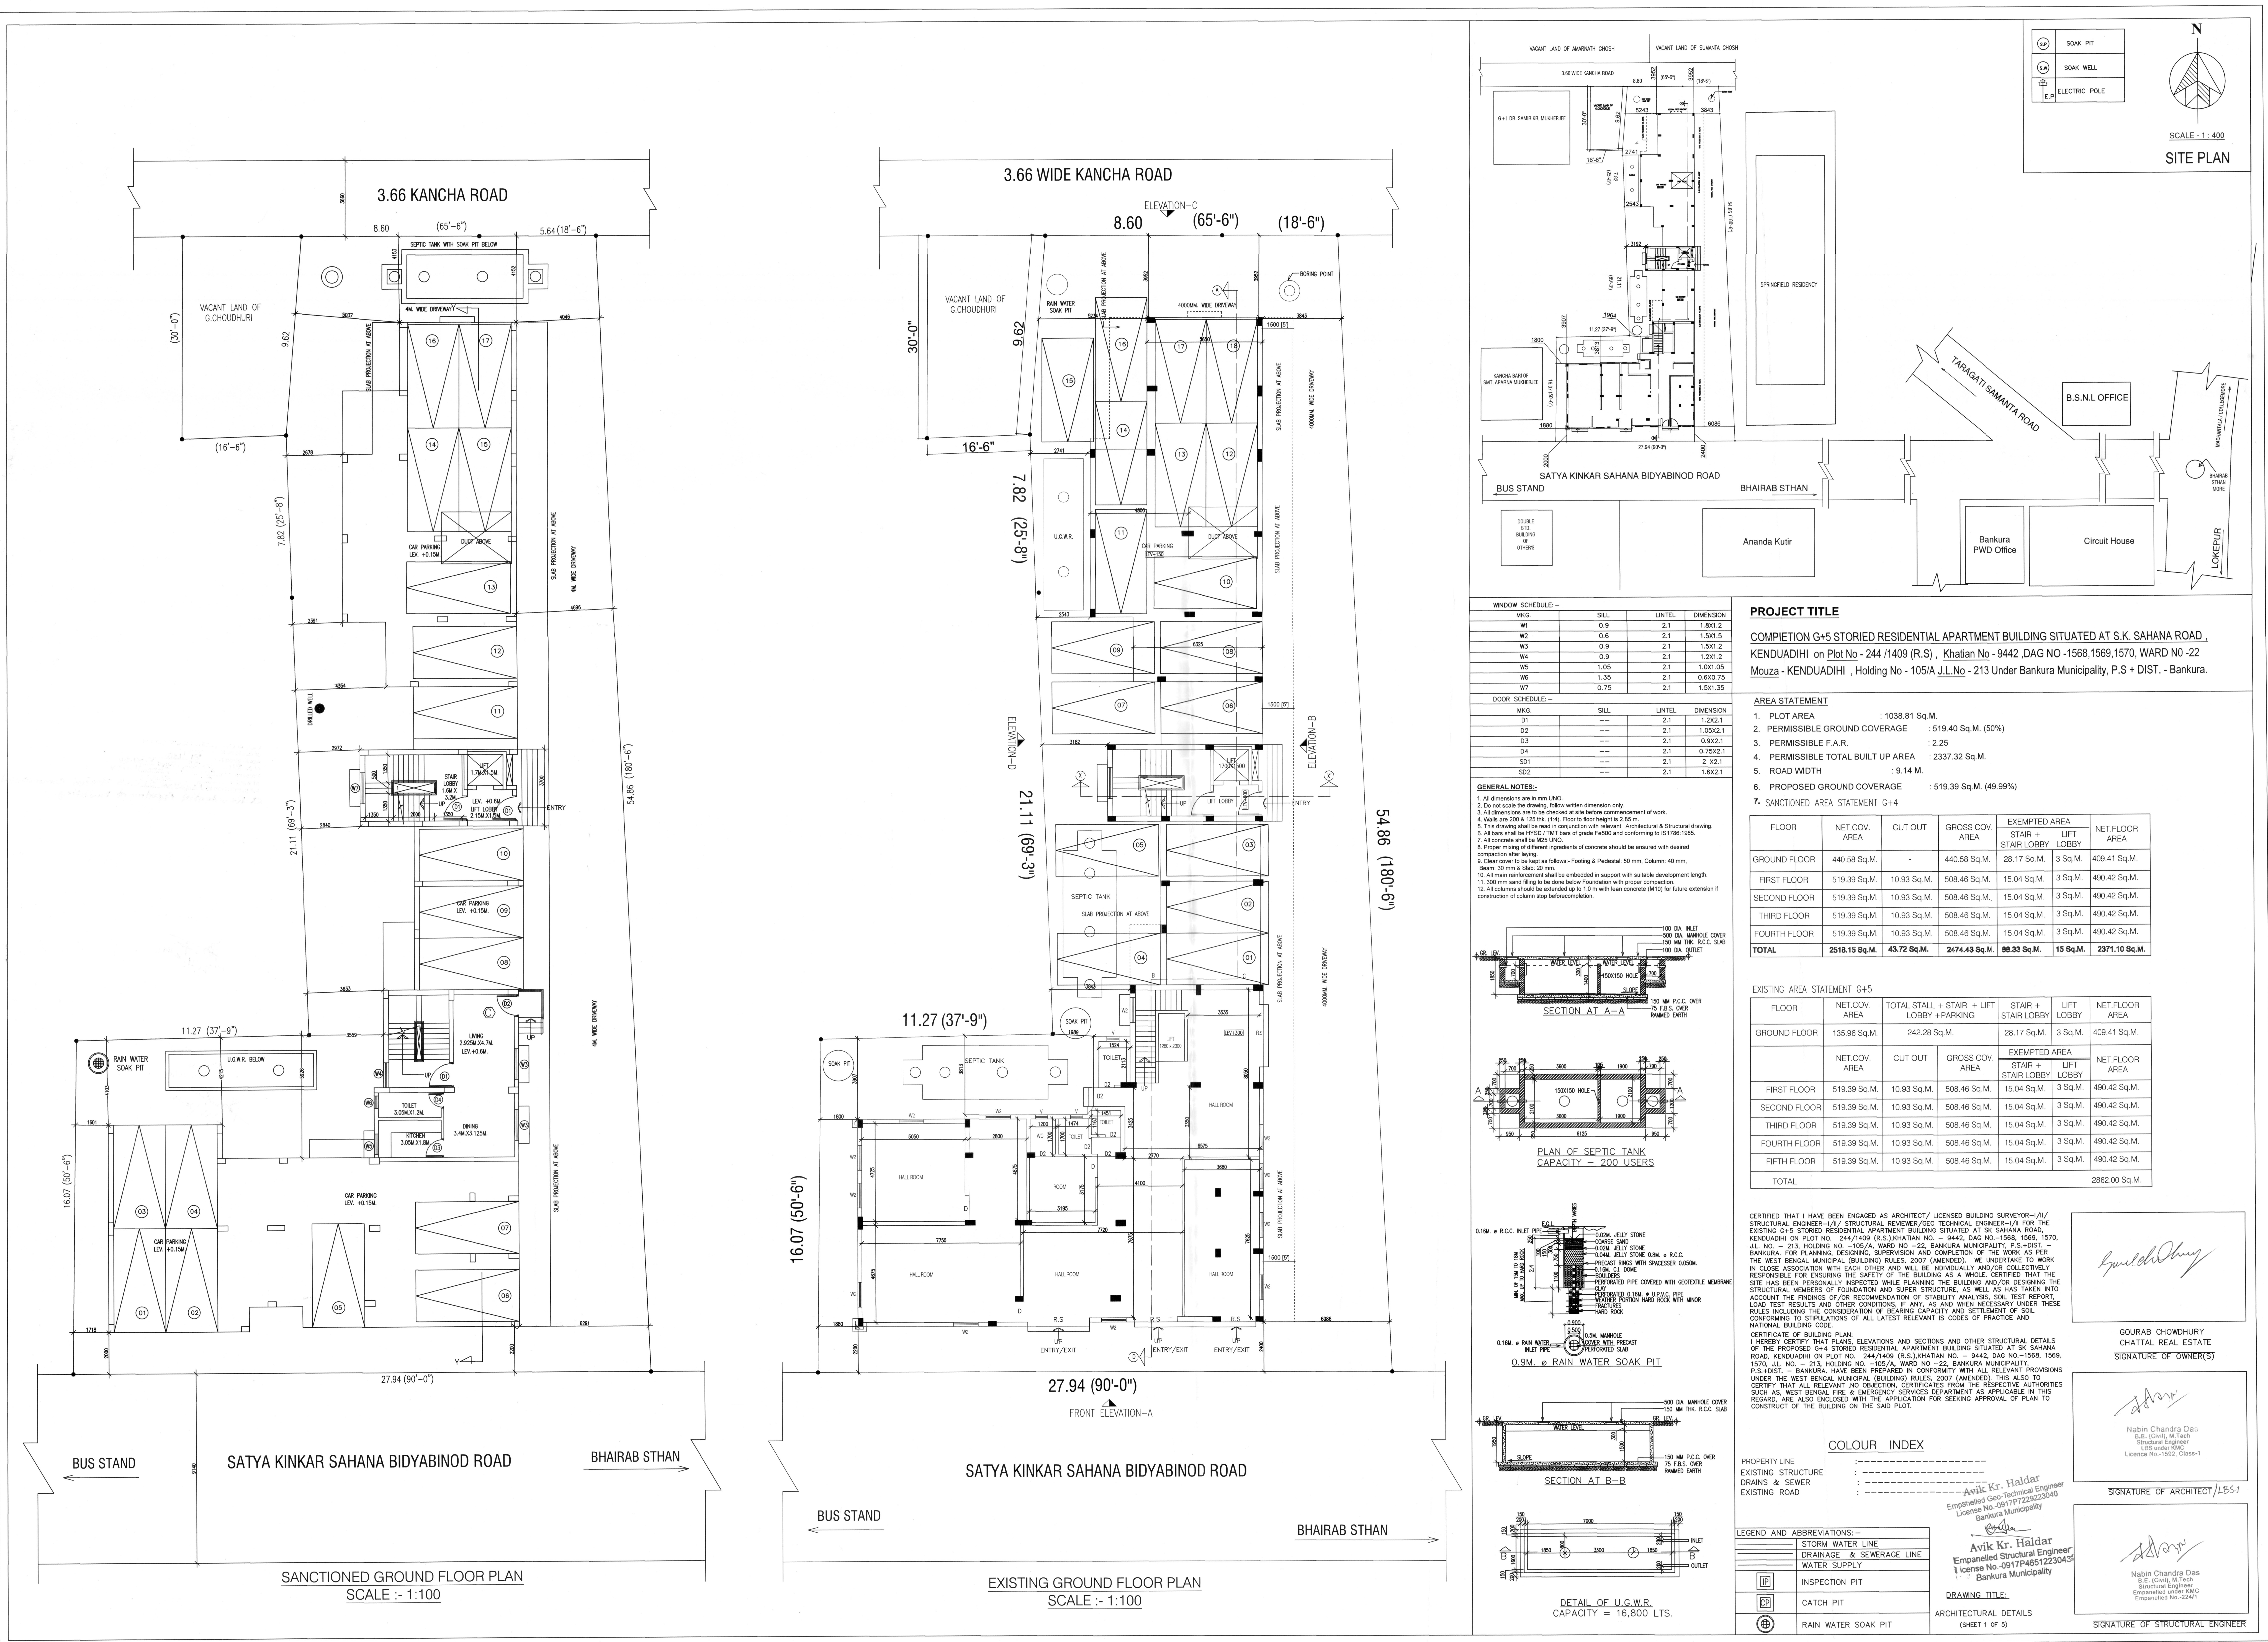

PROJECT TITLE
COMPLETION G+5 STORIED RESIDENTIAL APARTMENT BUILDING SITUATED AT S.K. SAHANA ROAD, KENDUADIHI ON Plot No - 244/1409 (R.S.), Khatian No - 9442, DAG NO -1568,1569,1570, WARD NO -22 Mouza - KENDUADIHI , Holding No - 105/A J.L.No - 213 Under Bankura Municipality, P.S & DIST. - Bankura.

AREA STATEMENT table with 6 columns: FLOOR, NET.COV. AREA, CUT OUT, GROSS COV. AREA, EXEMPTED AREA, NET.FLOOR AREA. Rows include Ground Floor, First Floor, Second Floor, Third Floor, Fourth Floor, and TOTAL.

EXISTING AREA STATEMENT G+5 table with 6 columns: FLOOR, NET.COV. AREA, TOTAL STALL + STAIR + LIFT LOBBY + PARKING, STAIR + STAIR LOBBY, LIFT LOBBY, NET.FLOOR AREA. Rows include Ground Floor, First Floor, Second Floor, Third Floor, Fourth Floor, and TOTAL.

Table with 6 columns: FLOOR, NET.COV. AREA, CUT OUT, GROSS COV. AREA, EXEMPTED AREA, NET.FLOOR AREA. Rows include Ground Floor, First Floor, Second Floor, Third Floor, Fourth Floor, and TOTAL.

CERTIFICATE OF BUILDING PLAN
I HEREBY CERTIFY THAT PLANS, ELEVATIONS AND SECTIONS AND OTHER STRUCTURAL DETAILS OF THE PROPOSED G+5 STORIED RESIDENTIAL APARTMENT BUILDING SITUATED AT S.K. SAHANA ROAD, KENDUADIHI ON PLOT NO. 244/1409 (R.S.) Khatian No. - 9442, DAG NO -1568, 1569, 1570, J.L. NO. - 213, HOLDING NO. -105/A, WARD NO -22, BANKURA MUNICIPALITY, P.S & DIST. - BANKURA, FOR PLANNING, DESIGNING, SUPERVISION AND COMPLETION OF THE WORK AS PER THE WEST BENGAL MUNICIPAL (BUILDING) RULES, 2007 (AMENDED). WE UNDERTAKE TO WORK IN CLOSE ASSOCIATION WITH EACH OTHER AND WILL BE INDIVIDUALLY AND/OR COLLECTIVELY RESPONSIBLE FOR ENSURING THE SAFETY OF THE BUILDING AS A WHOLE. CERTIFIED THAT THE STRUCTURAL MEMBERS OF FOUNDATION AND SUPER STRUCTURE, AS WELL AS HAS TAKEN INTO ACCOUNT THE FINDINGS OF/RECOMMENDATION OF STABILITY ANALYSIS, SOIL TEST REPORT, LOAD TEST RESULTS AND OTHER CONDITIONS, IF ANY, AS AND WHEN NECESSARY UNDER THESE RULES INCLUDING THE CONSIDERATION OF BEARING CAPACITY AND SETTLEMENT OF SOIL CONFORMING TO SPECIFICATIONS OF ALL LATEST RELEVANT IS CODES OF PRACTICE AND NATIONAL BUILDING CODE.

COLOUR INDEX, LEGEND AND ABBREVIATIONS, ARCHITECTURAL DETAILS, and SIGNATURES of Owner, Architect, and Structural Engineer.

Copy of or, or passed the Chairperson
of Bankura Municipality on

Application No. 21/BK
of 20.24/20.25 Dated 11.09.24

Presented by Goudab Choudhury
of ward No. 22 Supplying

for permission to Approve of 5 storied commercial

& Residential Apartment building.

Approved

Approved

Chairperson

Bankura Municipality

22/11/2024.