


SCHEDULE OF DOORS			SCHEDULE OF WINDOWS		
TYPE	SIZE	LINTEL HT.	TYPE	SIZE	LINTEL HT.
D1	1200 X 2100	2100	W1	1500 X 1200	2100
D2	875 X 2100	2100	W2	1000 X 1050	2100
D4	750 X 2100	2100	W3	800 X 1150	2100
FCD	1200 X 2100	2100	W3	800 X 700	2100
			DW	1800 X 2100	2100

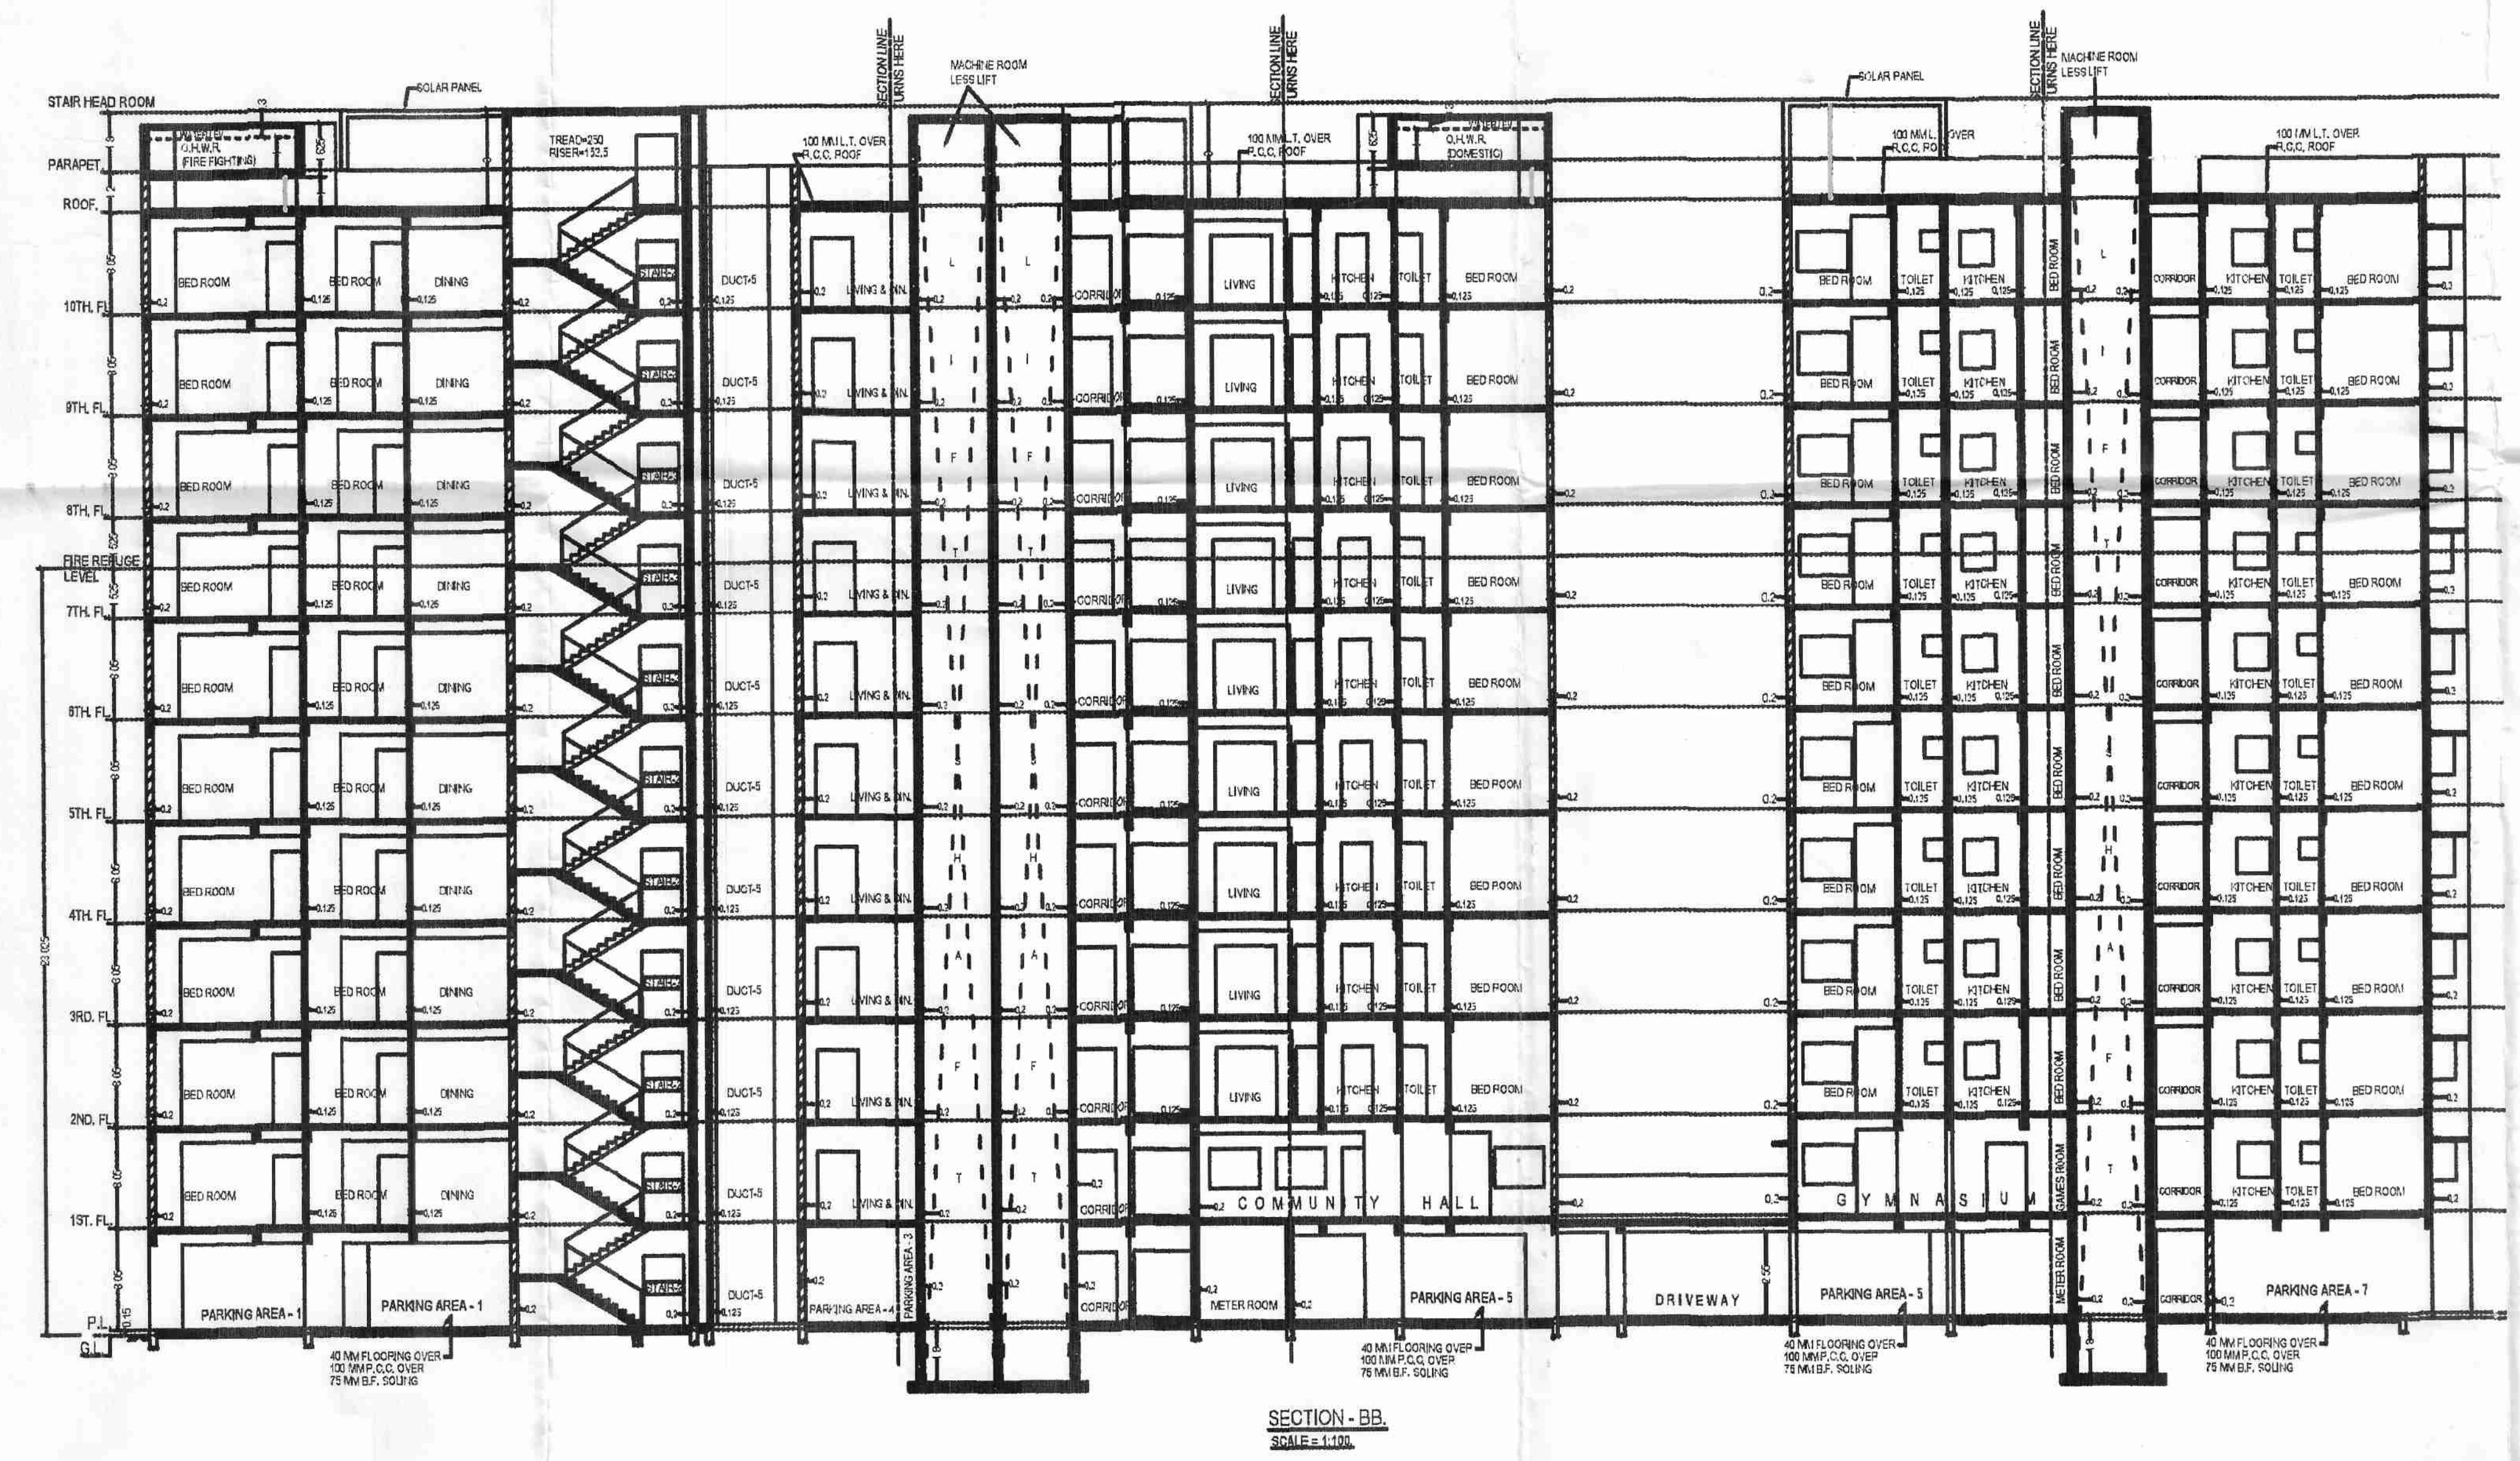

**CERTIFICATE OF OWNER**  
 Certified that I have gone through the building rules of West Bengal Municipal Building Rules, 2007 and its amendment & I am undertaking to abide by these rules during & after the construction of the building.

Signature of Owner  
**TUHN BANERJEE**  
 Authorized signatory  
 M/S. Utsav Vinimay Pvt. Ltd.

**CERTIFICATE OF ARCHITECT**  
 I/We do hereby certify that plans, all details and sections and other structural details of the proposed building on R.S. & L.R. DAG NO. 2605 (PART), 2606 (PART) & 2609 AT MOUZA - GOPALPUR, J.L. NO.-2, R.S. NO.-140, WARD NO.-4, P.S.-NARAYANPUR, DIST-24 PGS (N), under jurisdiction of Bidhanagar Municipal Corporation, have been prepared in conformity with all relevant provisions under West Bengal Municipal Building Rules 2007. This also certifies that relevant 'No Objection' certificates from the respective Authorities such as Fire and Emergency Services Department, Airport Authority, Pollution Control Board, Telecommunication Department etc. as applicable in this regard are also enclosed with the application for seeking approval of this plan to construction/renovation/addition to alteration of the building on the said plot.

Signature of Architect  
**DHRUBO JYOTI SAHA**  
 CA / 2305 / 35277

**CERTIFICATE OF STRUCTURAL ENGINEER**  
 I/We hereby certify that the foundation and superstructure of the building proposed for construction on plot AT R.S. & L.R. DAG NO. 2605 (PART), 2606 (PART) & 2609 AT MOUZA - GOPALPUR, J.L. NO.-2, R.S. NO.-140, WARD NO.-4, P.S.-NARAYANPUR, DIST-24 PGS (N) under the jurisdiction of Bidhanagar Municipal Corporation, have been personally inspected and designed by me. It is hereby certified that the foundation and superstructure are safe in all respects including the consideration of bearing capacity and settlement of soil and other conditions, if any, conforming to all provisions of all relevant Codes of Practice and National Building Code.

Signature of Structural Engineer  
**DHIMAN BHATTACHARJEE**  
 E.S.E.-41/212

**CERTIFICATE OF STRUCTURAL REVIEWER**  
 I review the structural design of both foundation and superstructure of the building have been made by me considering all possible loads including the seismic load as per I.B.C. of India and basis of soil investigation report by Prasanta Kumar Ghosh is ok, certify that it is safe and stable in all respect.

SIG. OF STRUCTURAL REVIEWER  
**KAUSHIK SENGUPTA**  
 E.S.E.-1/74

**CERTIFICATE OF GEO TECHNICAL ENGINEER**  
 Under signed has inspected the site and carried out soil investigation thereon. It is certified that the existing soil of the site is able to carry the load coming from the proposed construction and the foundation system proposed herein is safe and stable in all respect from geo-technical point of view.

SIG. OF GEO TECH ENGINEER  
**PRASANTA KUMAR GHOSH**  
 E.T.

**NOTE :**  
 1. ALL DIMENSIONS ARE IN M. UNLESS OTHERWISE MENTIONED.  
 2. ALL EXTERNAL WALLS ARE 200 THK & INTERNAL WALLS ARE 100 & 125 THK.  
 IF NOT STATED IN A CEMENT SAND MORTAR.  
 3. DEPTH OF SEPTIC TANK & UNDER 20 IN. NO. WATER RESERVOIR SHOULD NOT EXCEED THE DEPTH OF FOUNDATION.  
 4. GRADE OF CONCRETE & GRADE OF STEEL USED ARE M30 & M20 & B500 RESPECTIVELY.  
 5. R.C.C. FRAMED STRUCTURE.  
 6. ALL FLOOR PARTITION SCALE THE WORK IN DIMENSION SHALL GENERE.  
 7. FOR SPECIFICATION OF MATERIALS & DIMENSIONSHIP N.B.C 1984 TO BE FOLLOWED.  
 8. OPEN TRENCH WITH LINE TRENCH 1:1 RATIO 2:1.  
 9. DRAIN PROOF COURSE TO BE PROVIDED WITH P.C.C. 1:2:4.

**PROPOSED G+X STORED RESIDENTIAL BUILDING PLAN AT R.S. & L.R. DAG NO. 2605 (PART), 2606 (PART), 2609 & 2625, L.R. KHATIAN NO.-25158 to 25364, 25377 to 25380, 25384 IN MOUZA - GOPALPUR, J.L. NO.-2, R.S. NO.-140, UNDER BIDHANAGAR MUNICIPAL CORPORATION, BOROUGH NO.-1, WARD NO.-4, P.S.-RAJARHAT, DIST-24 PGS (N).**

**NAME OF OWNERS:-**  
 M/S. Utsav Vinimay Pvt Ltd & 11 Others

**TITLE**  
 SECTION - BB, CC & DD

**SUBMISSION DRAWING**

NO.	DATE	REVISION / OBS
1	05.04.2022	DEALT
2	05.04.2022	CHECKED

**DRAWN BY** DEBU BISWAS  
**DATE** 05.04.2022

**R.J. CONSULTANTS & ASSOCIATES**  
 255, CHANDAN PARK, DEL - 55.  
 PHONE NO - 2500-0863, 2500-0865  
 mail - info@rjca.org

