
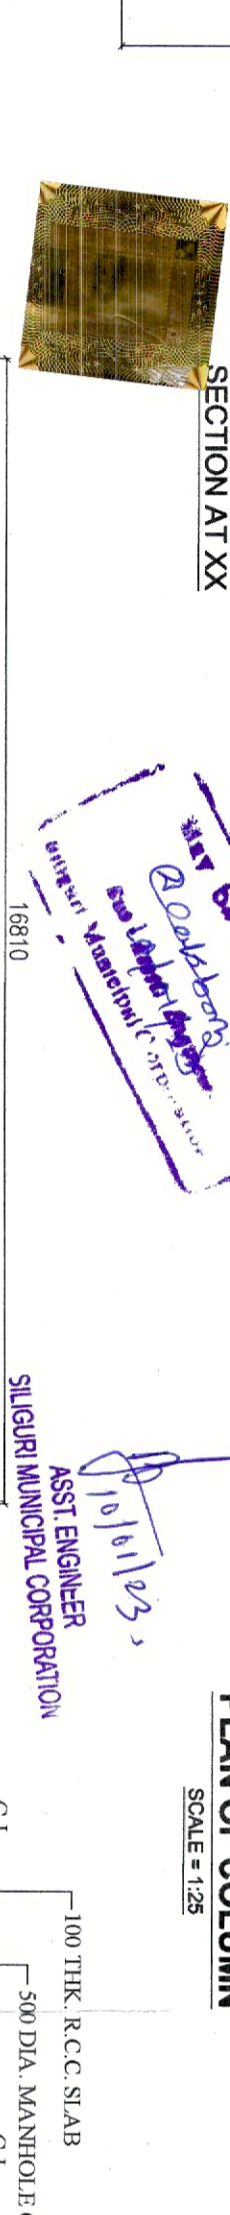
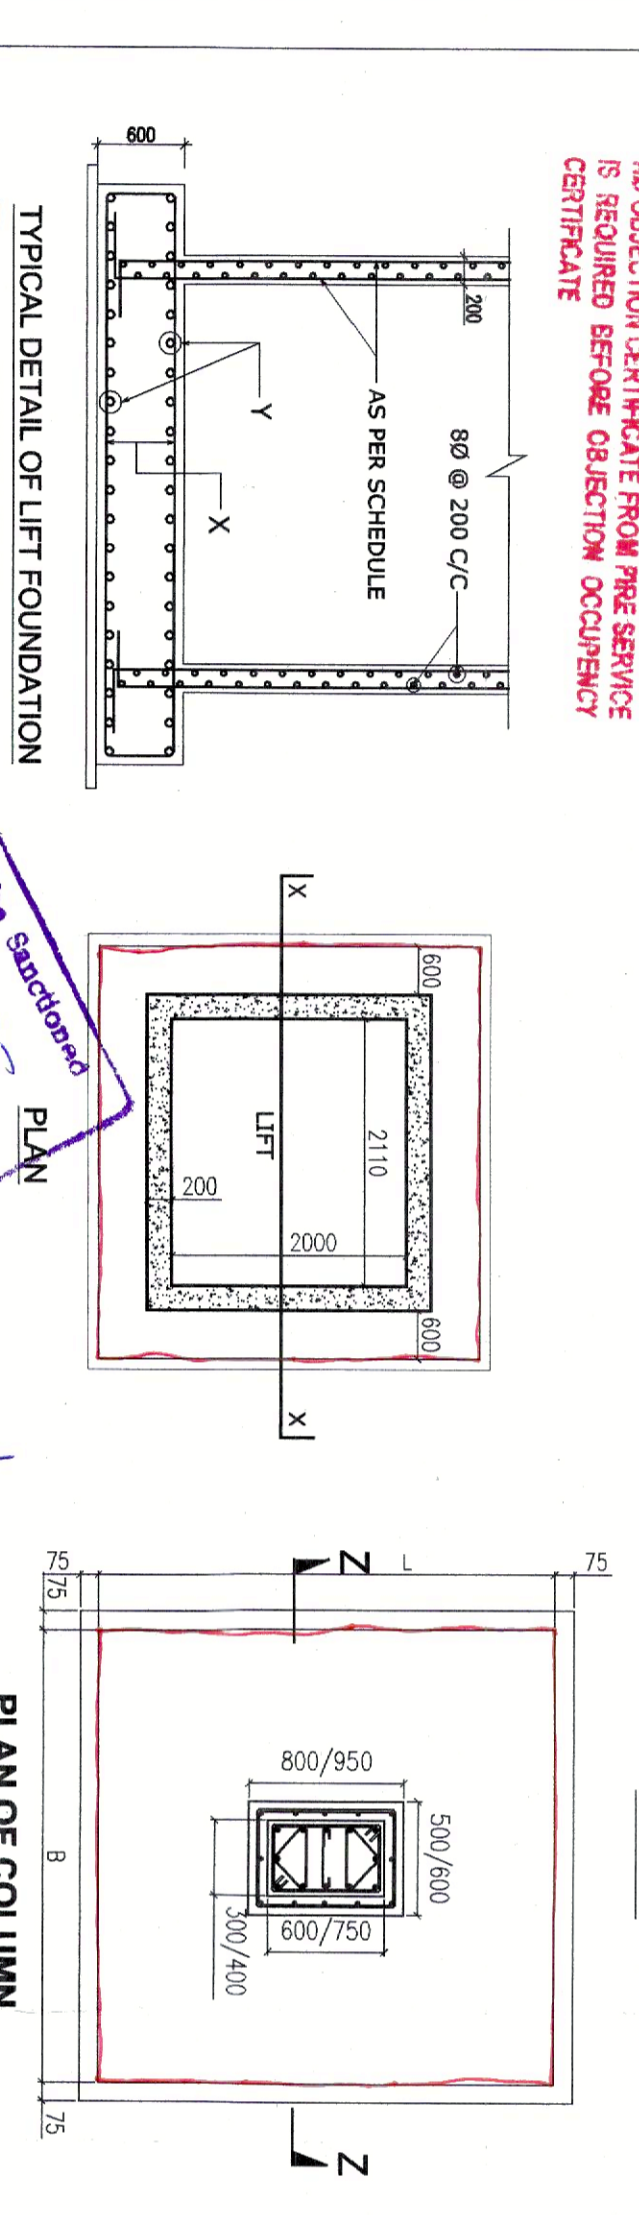
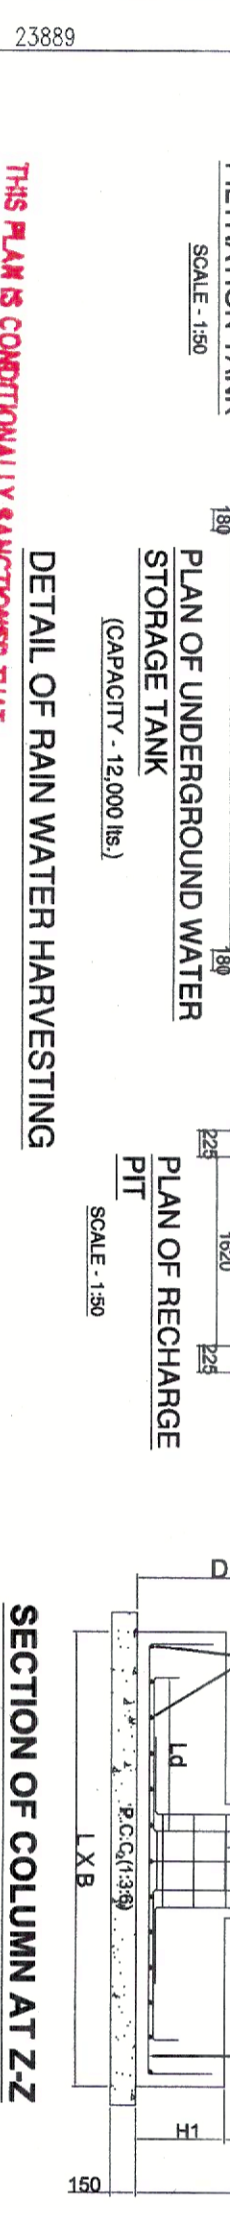
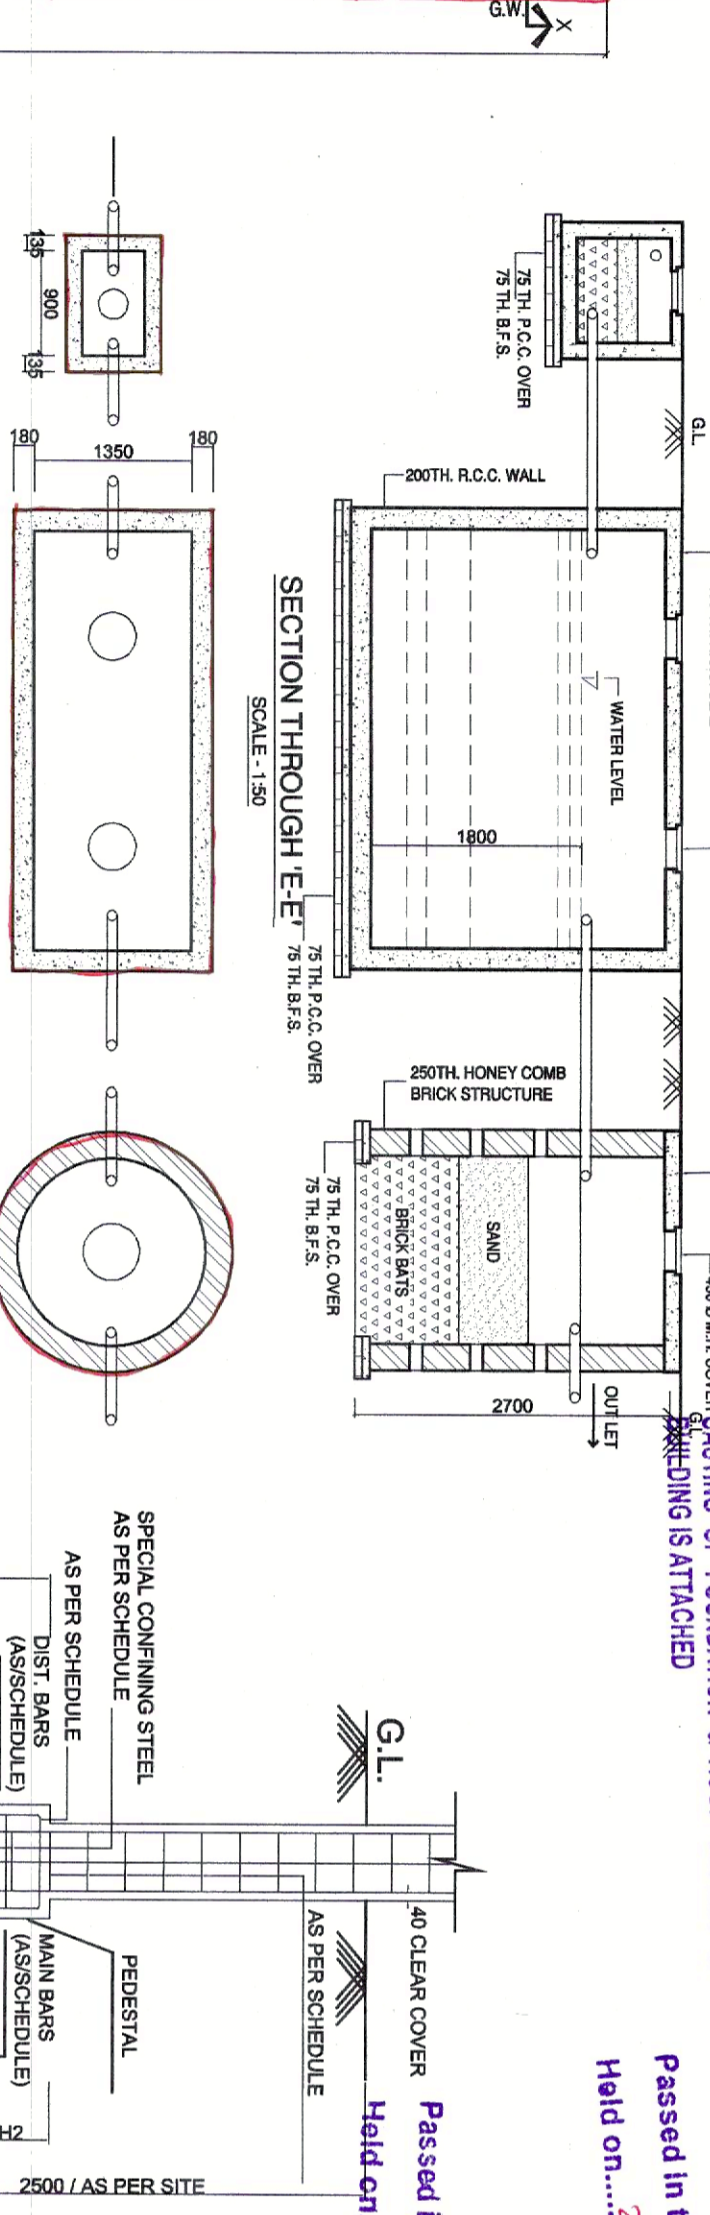


PLACED IN THE BUILDING COMMITTEE MEETING HELD ON 20.01.2023 RECOMMENDED










CONDITIONALLY APPROVED THE PLAN AND NOTICE REGARDING INSPECTION BEFORE LIFT OUT PLAN & CASTING OF FOUNDATION & ROOF CASTING OF BUILDING IS ATTACHED

Passed in the Board Meeting Held on 20.01.2023

3 STD. BUILDING 23234

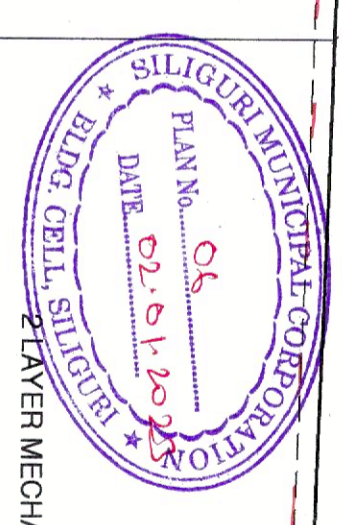

Handwritten notes:
 To be Sanctioned
 10/01/23
 Smt. Subrata Majumdar
 SILEIGURI MUNICIPAL CORPORATION

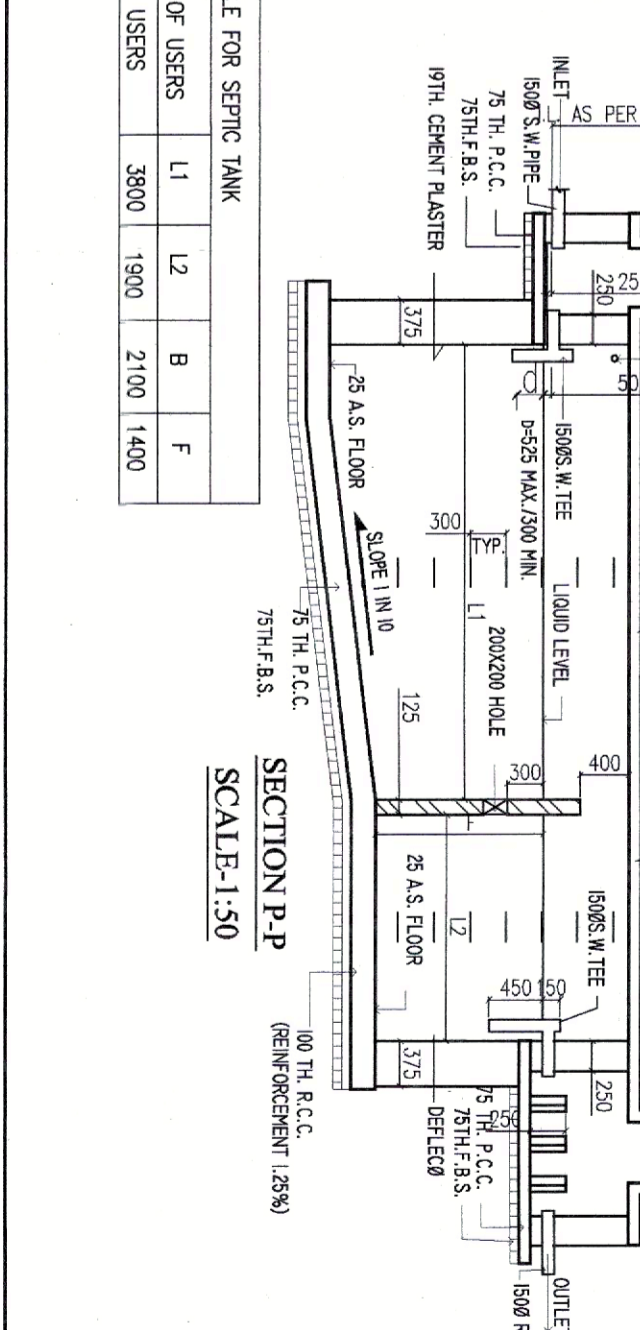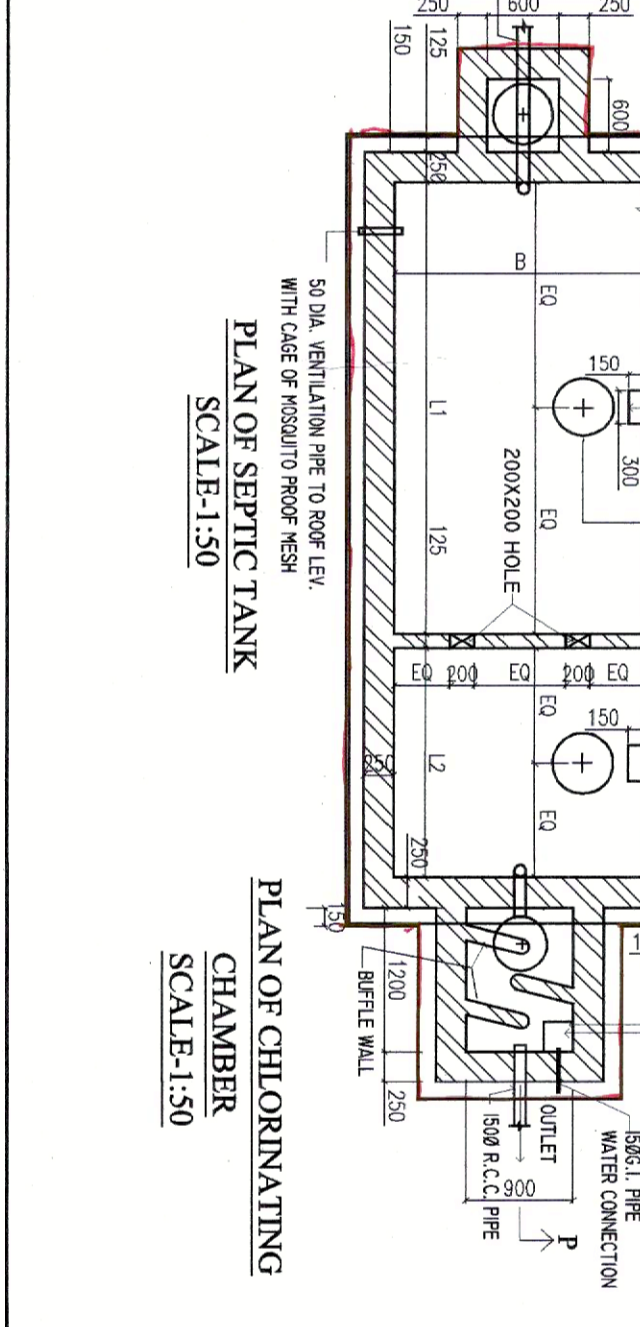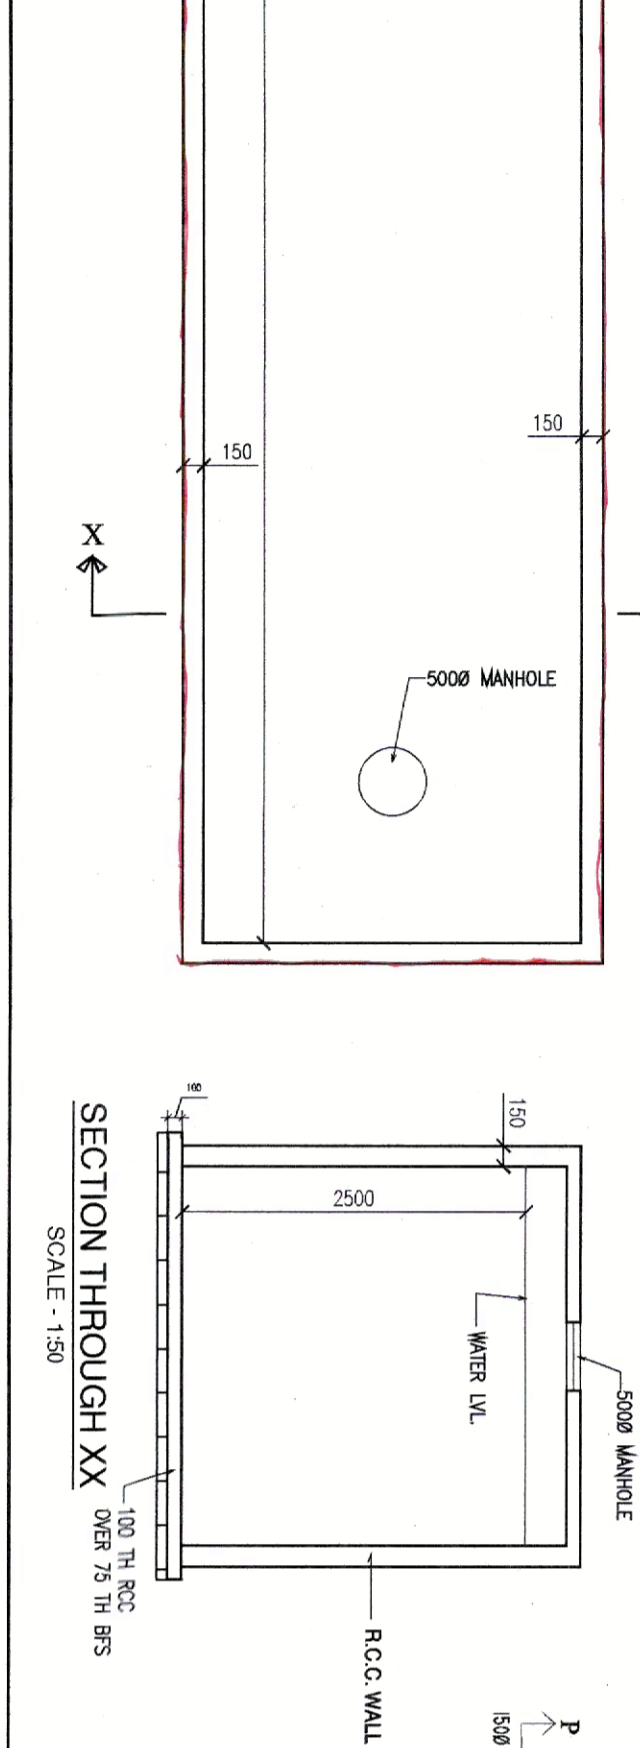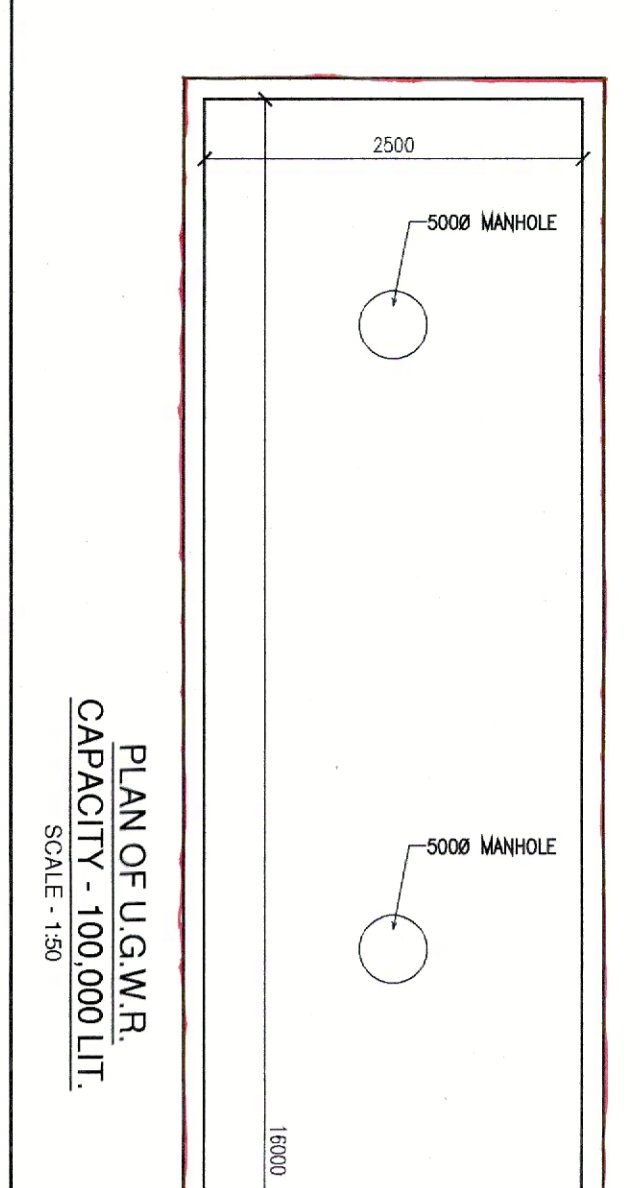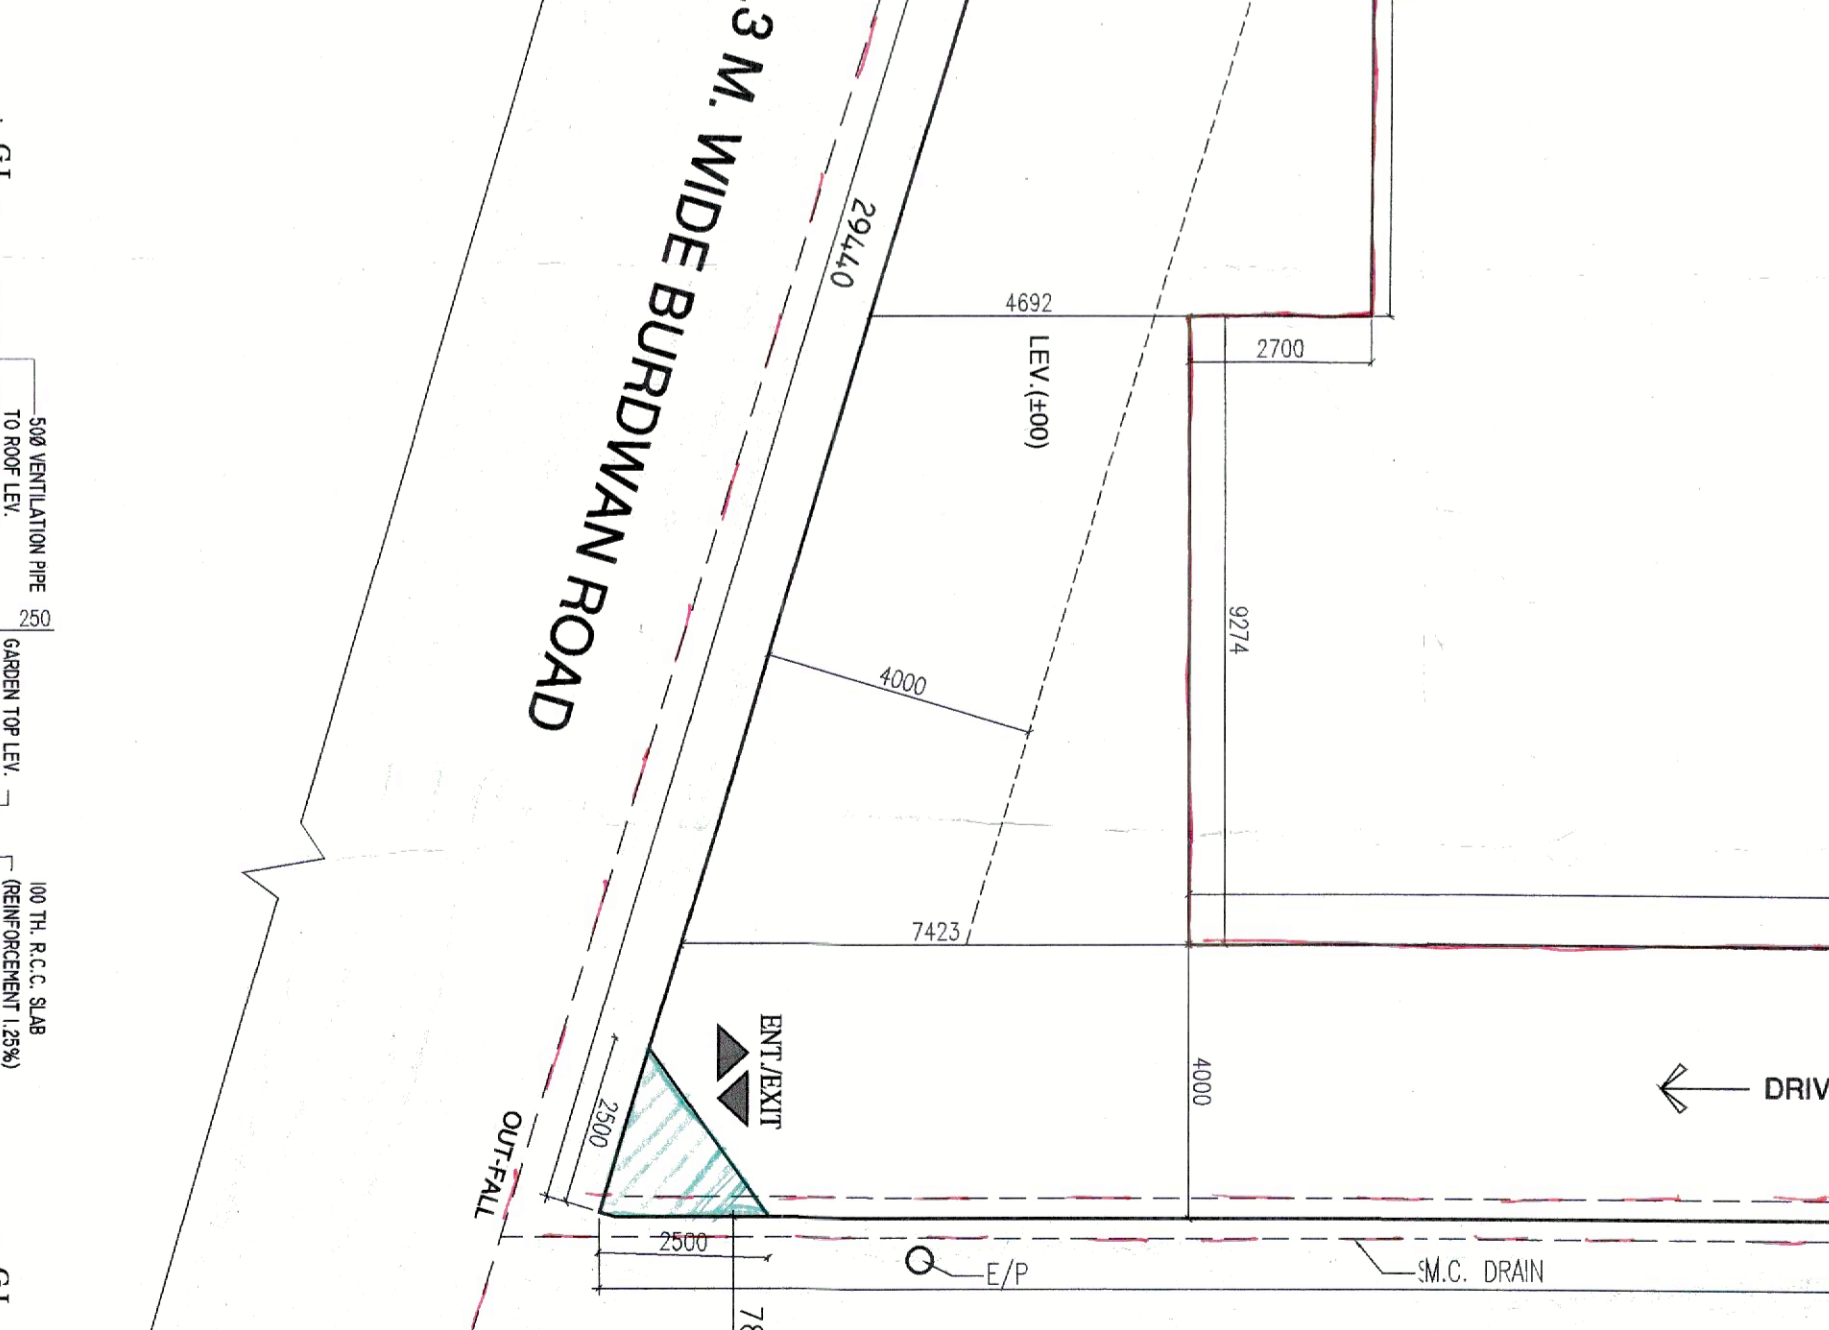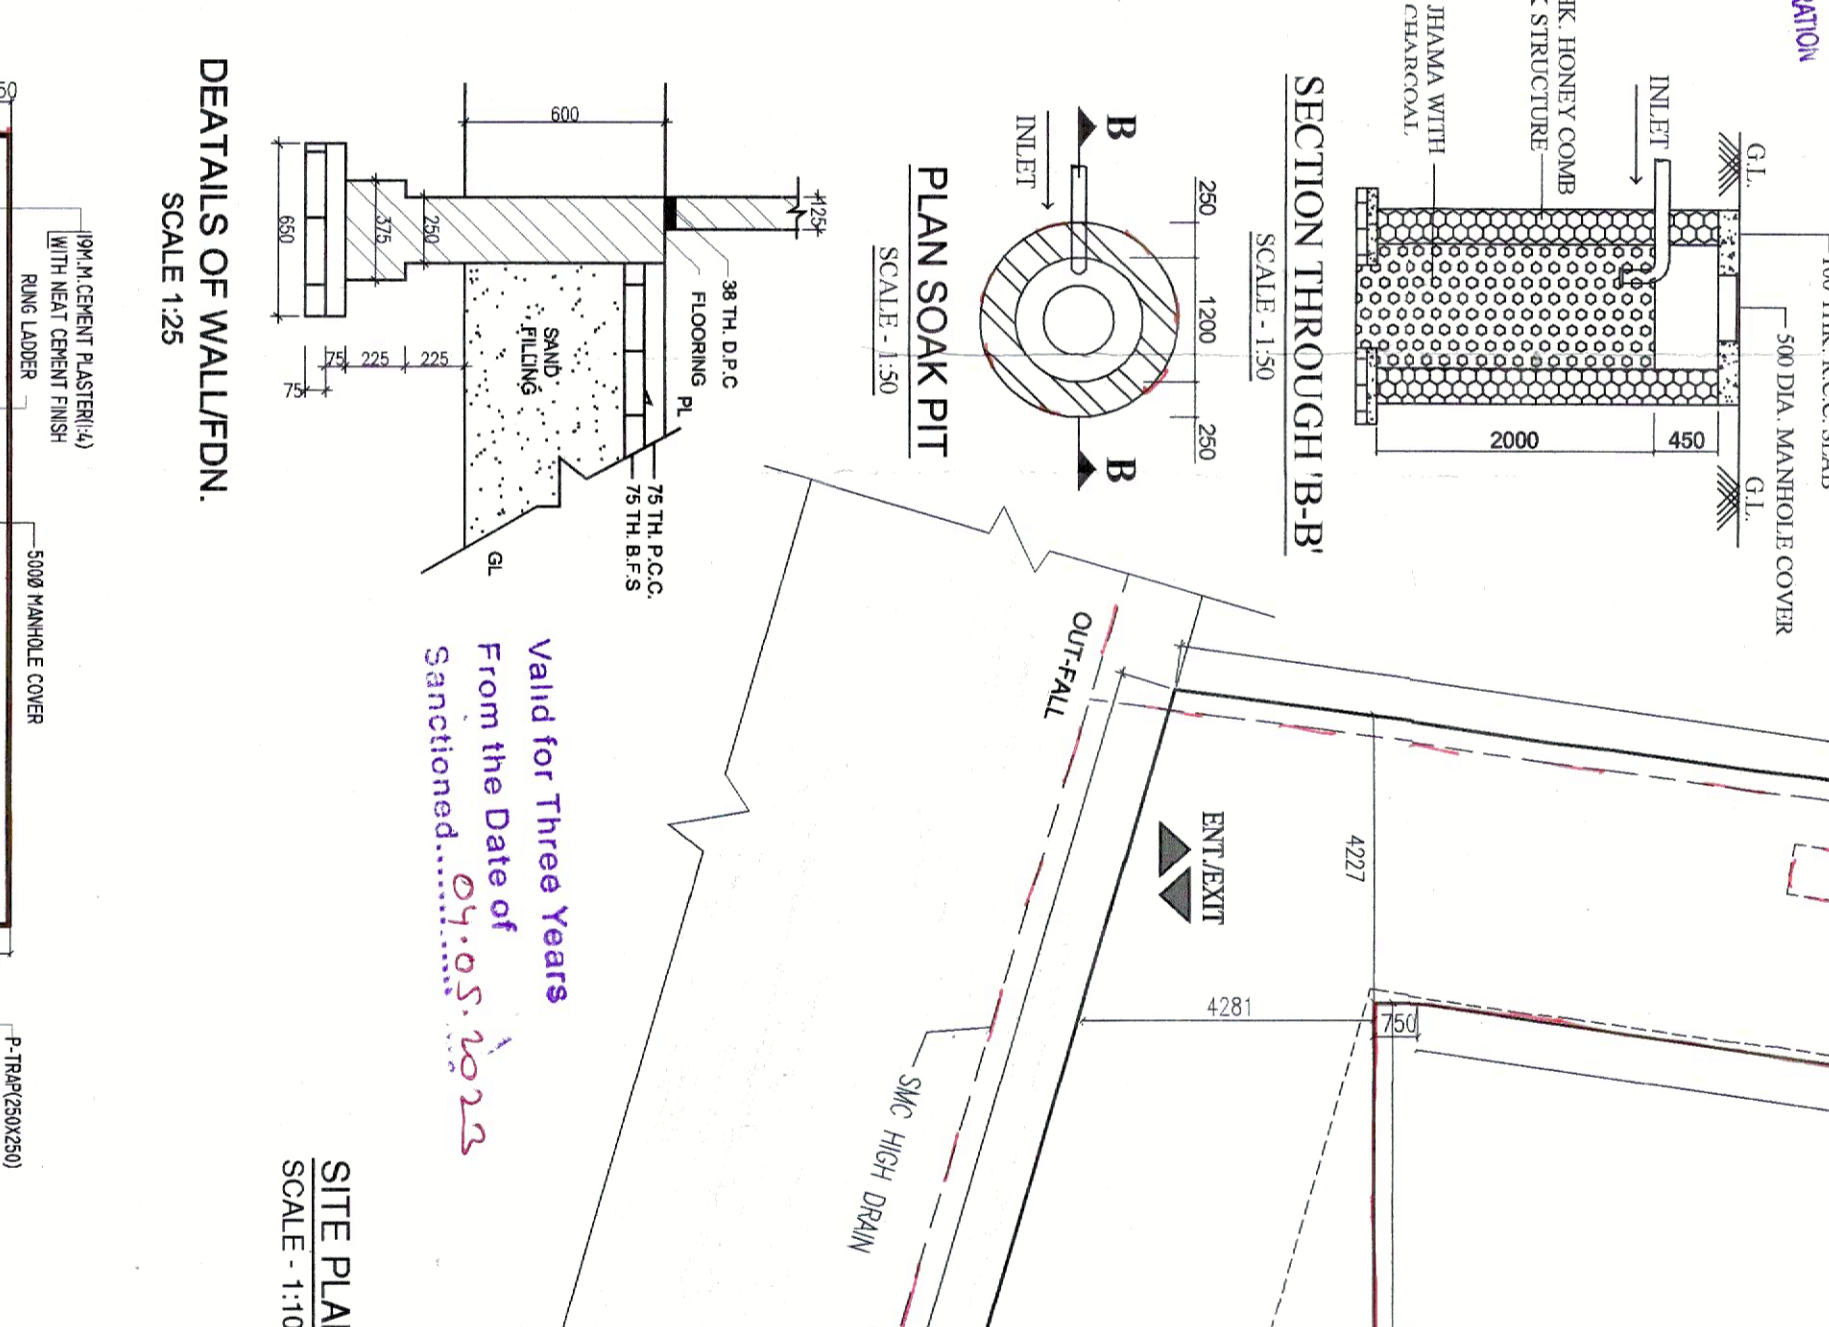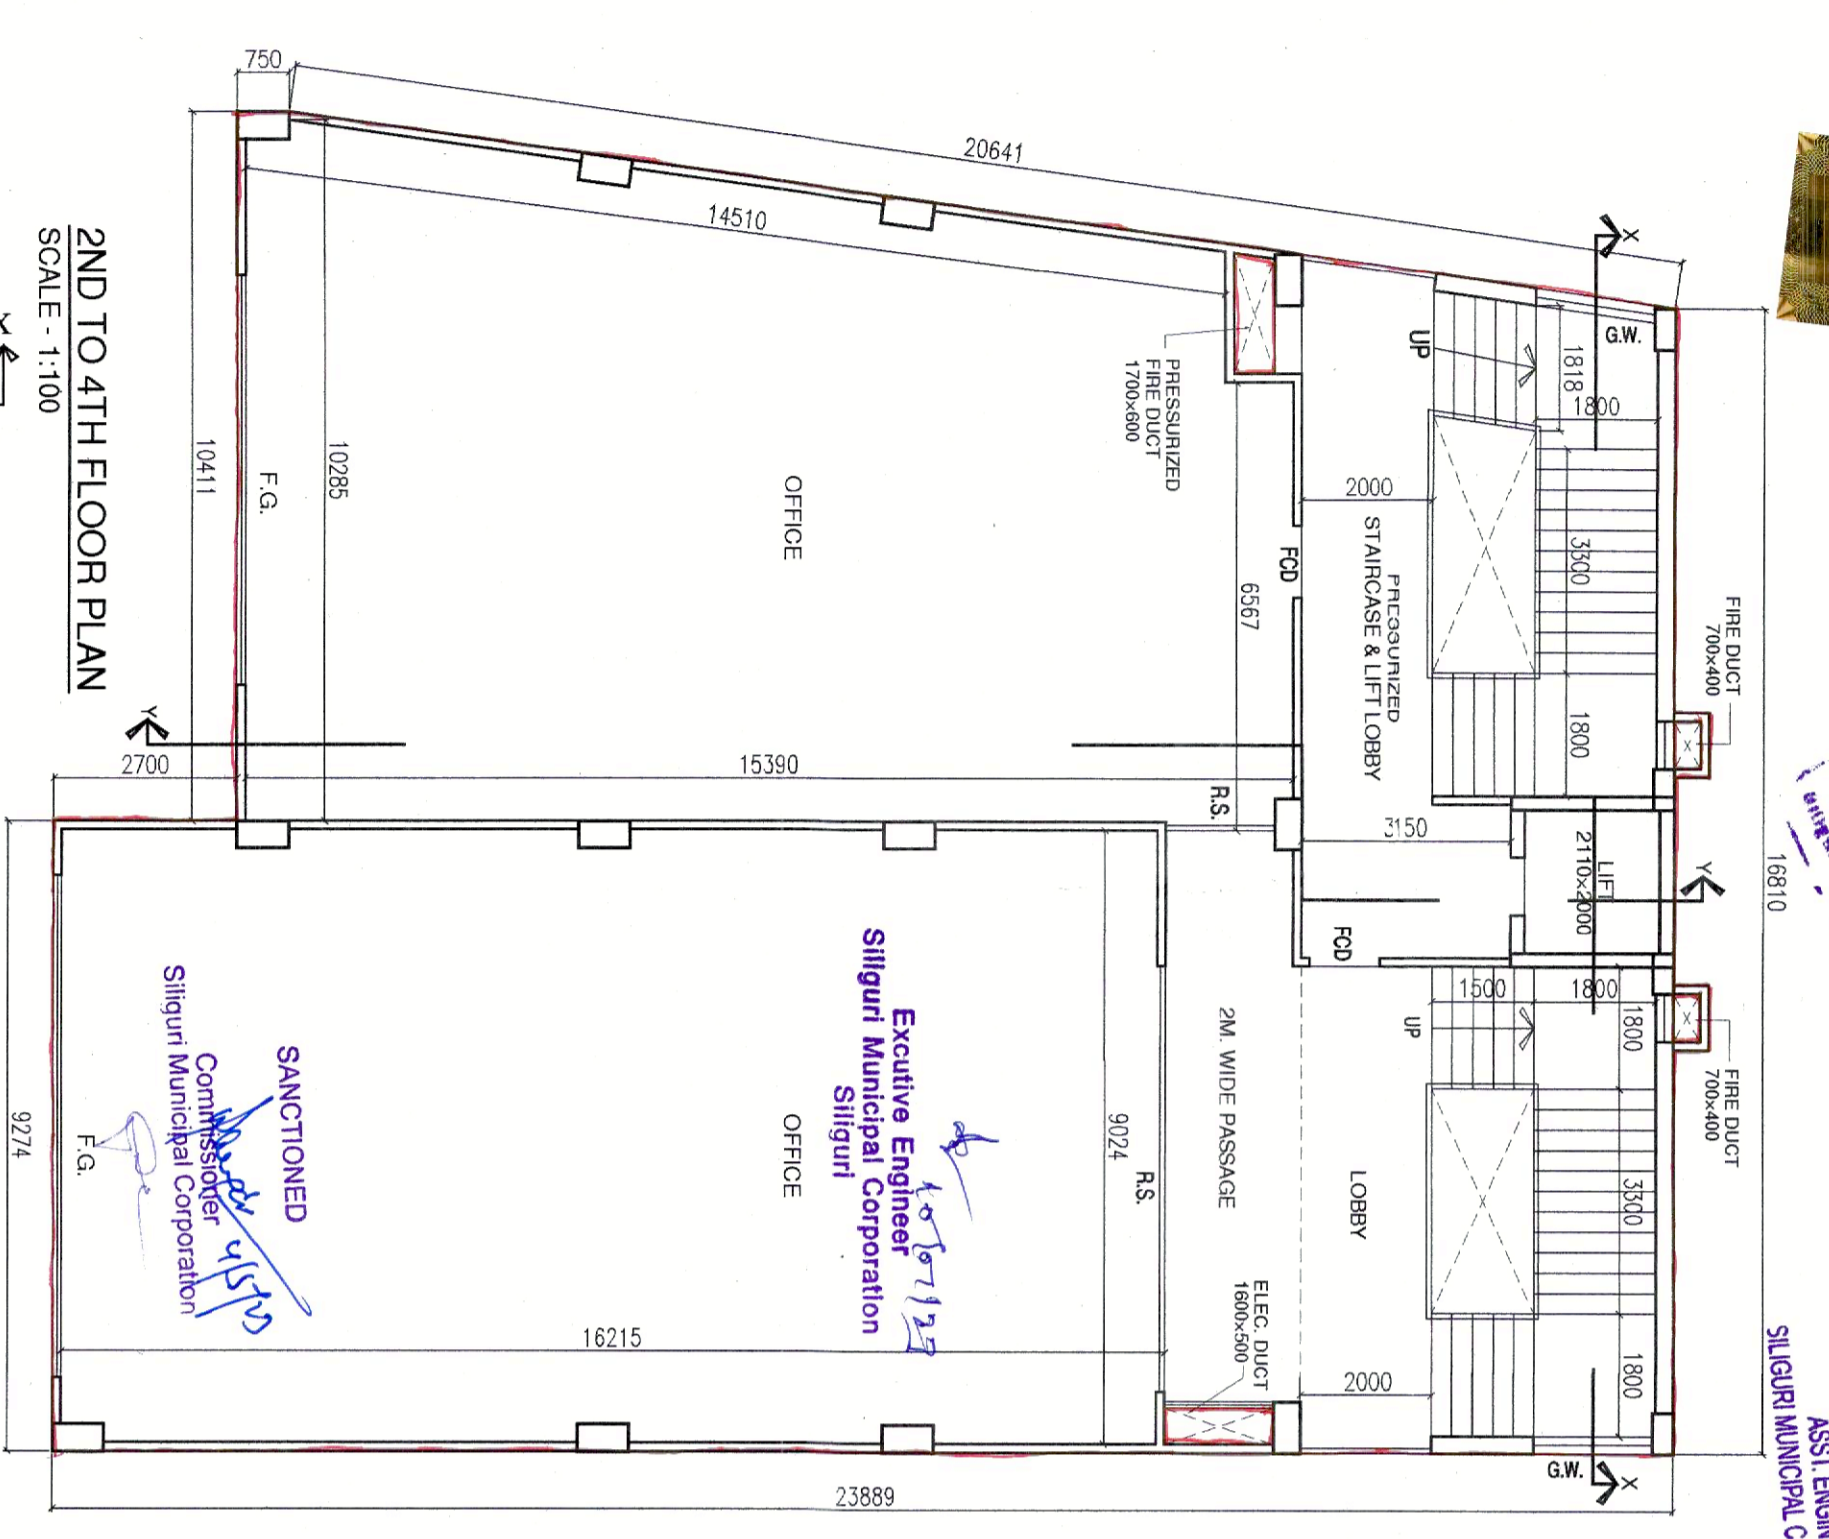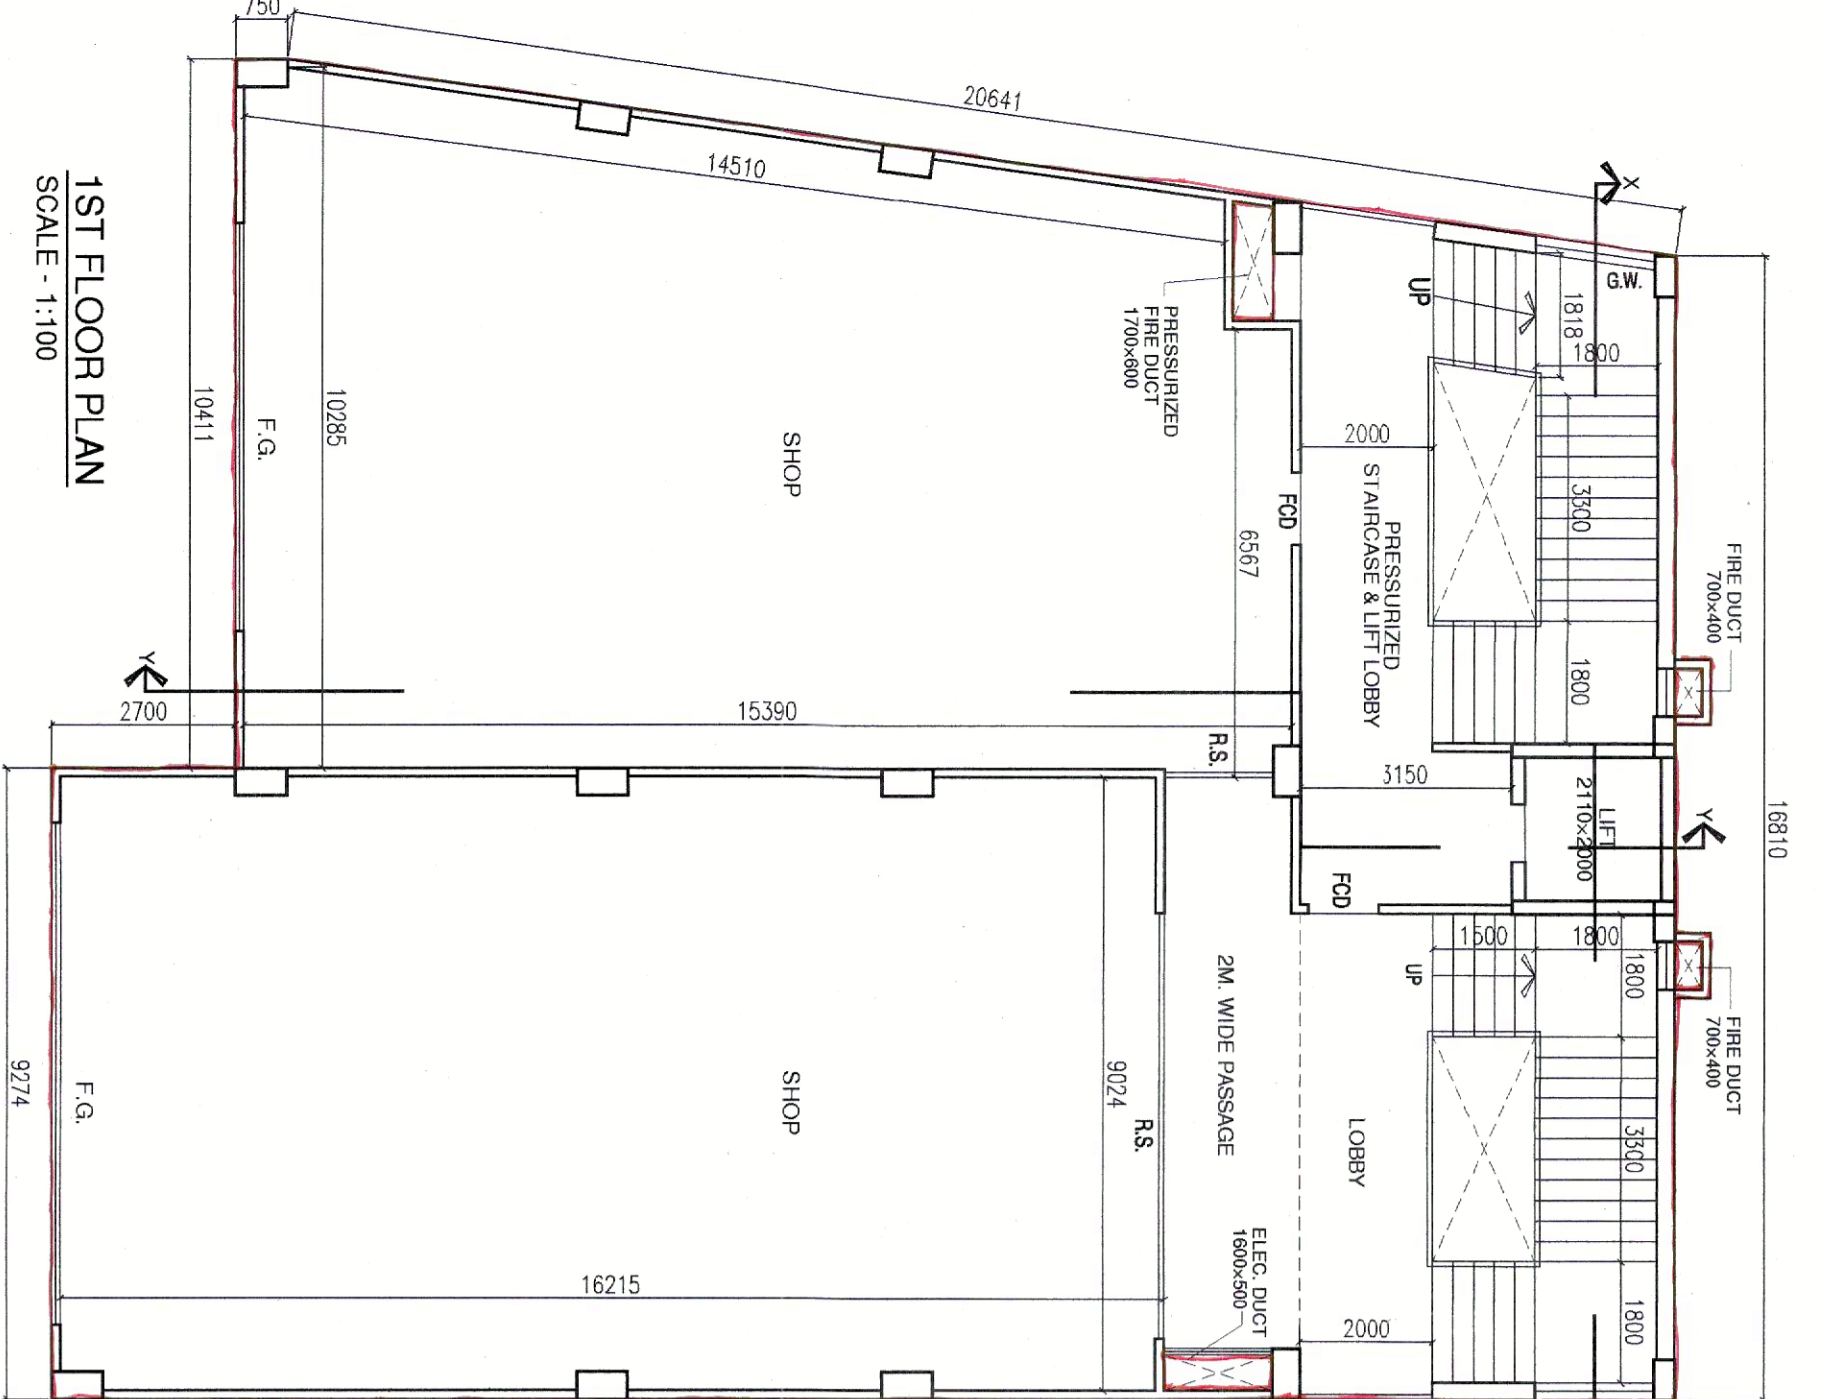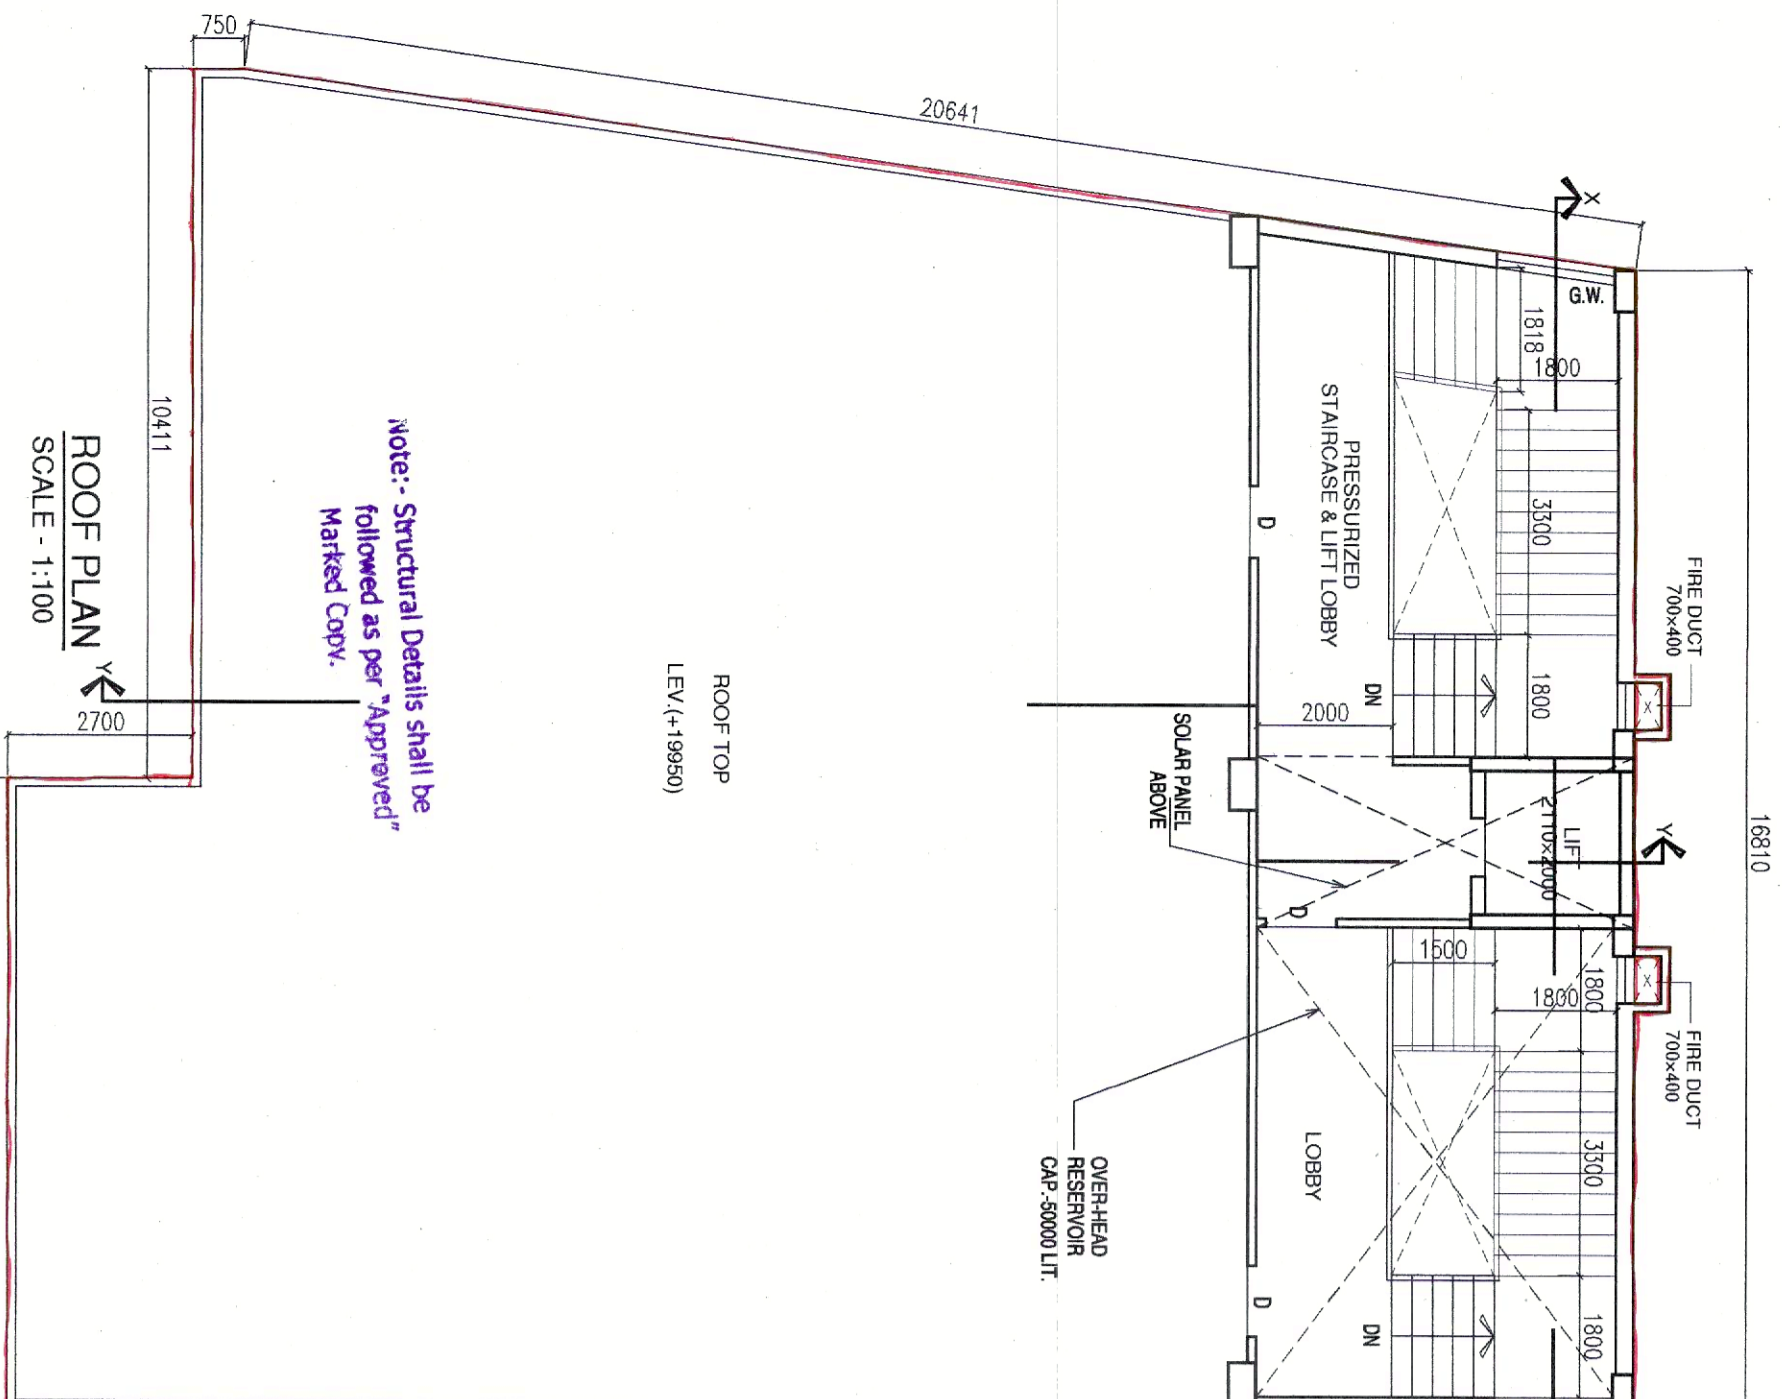

REVISOR: PROPR. LOWER GR. + 5 STD. COMMERCIAL BLDG. AT BURDWAN ROAD, SILIGURI, DIST. - DARJEELING (WB)

OWNER: SRI. KAILASH KUMAR KANDOI, S/O - LATE OM PRAKASH KANDOI

KEY PLAN: Shows location of the proposed site on Burdwan Road and Agrasen Road.

DECLARATION BY GEO. TECH. ENGR. SUTAJANO BANERJEE, SILEIGURI GEOTECHNICAL ENGINEERS. PPh. No. 6290246989, 92371925949. SIGN OF GEO-TECH. ENGR.



TABLE FOR SEPTIC TANK: NO. OF USERS, L1, L2, B, F. Values: 100, 3800, 1900, 2100, 1400.

CONTRACTOR: Subrata Majumdar, Consultant Planner. Contact: 91-9830202034, 91-9230257691.