



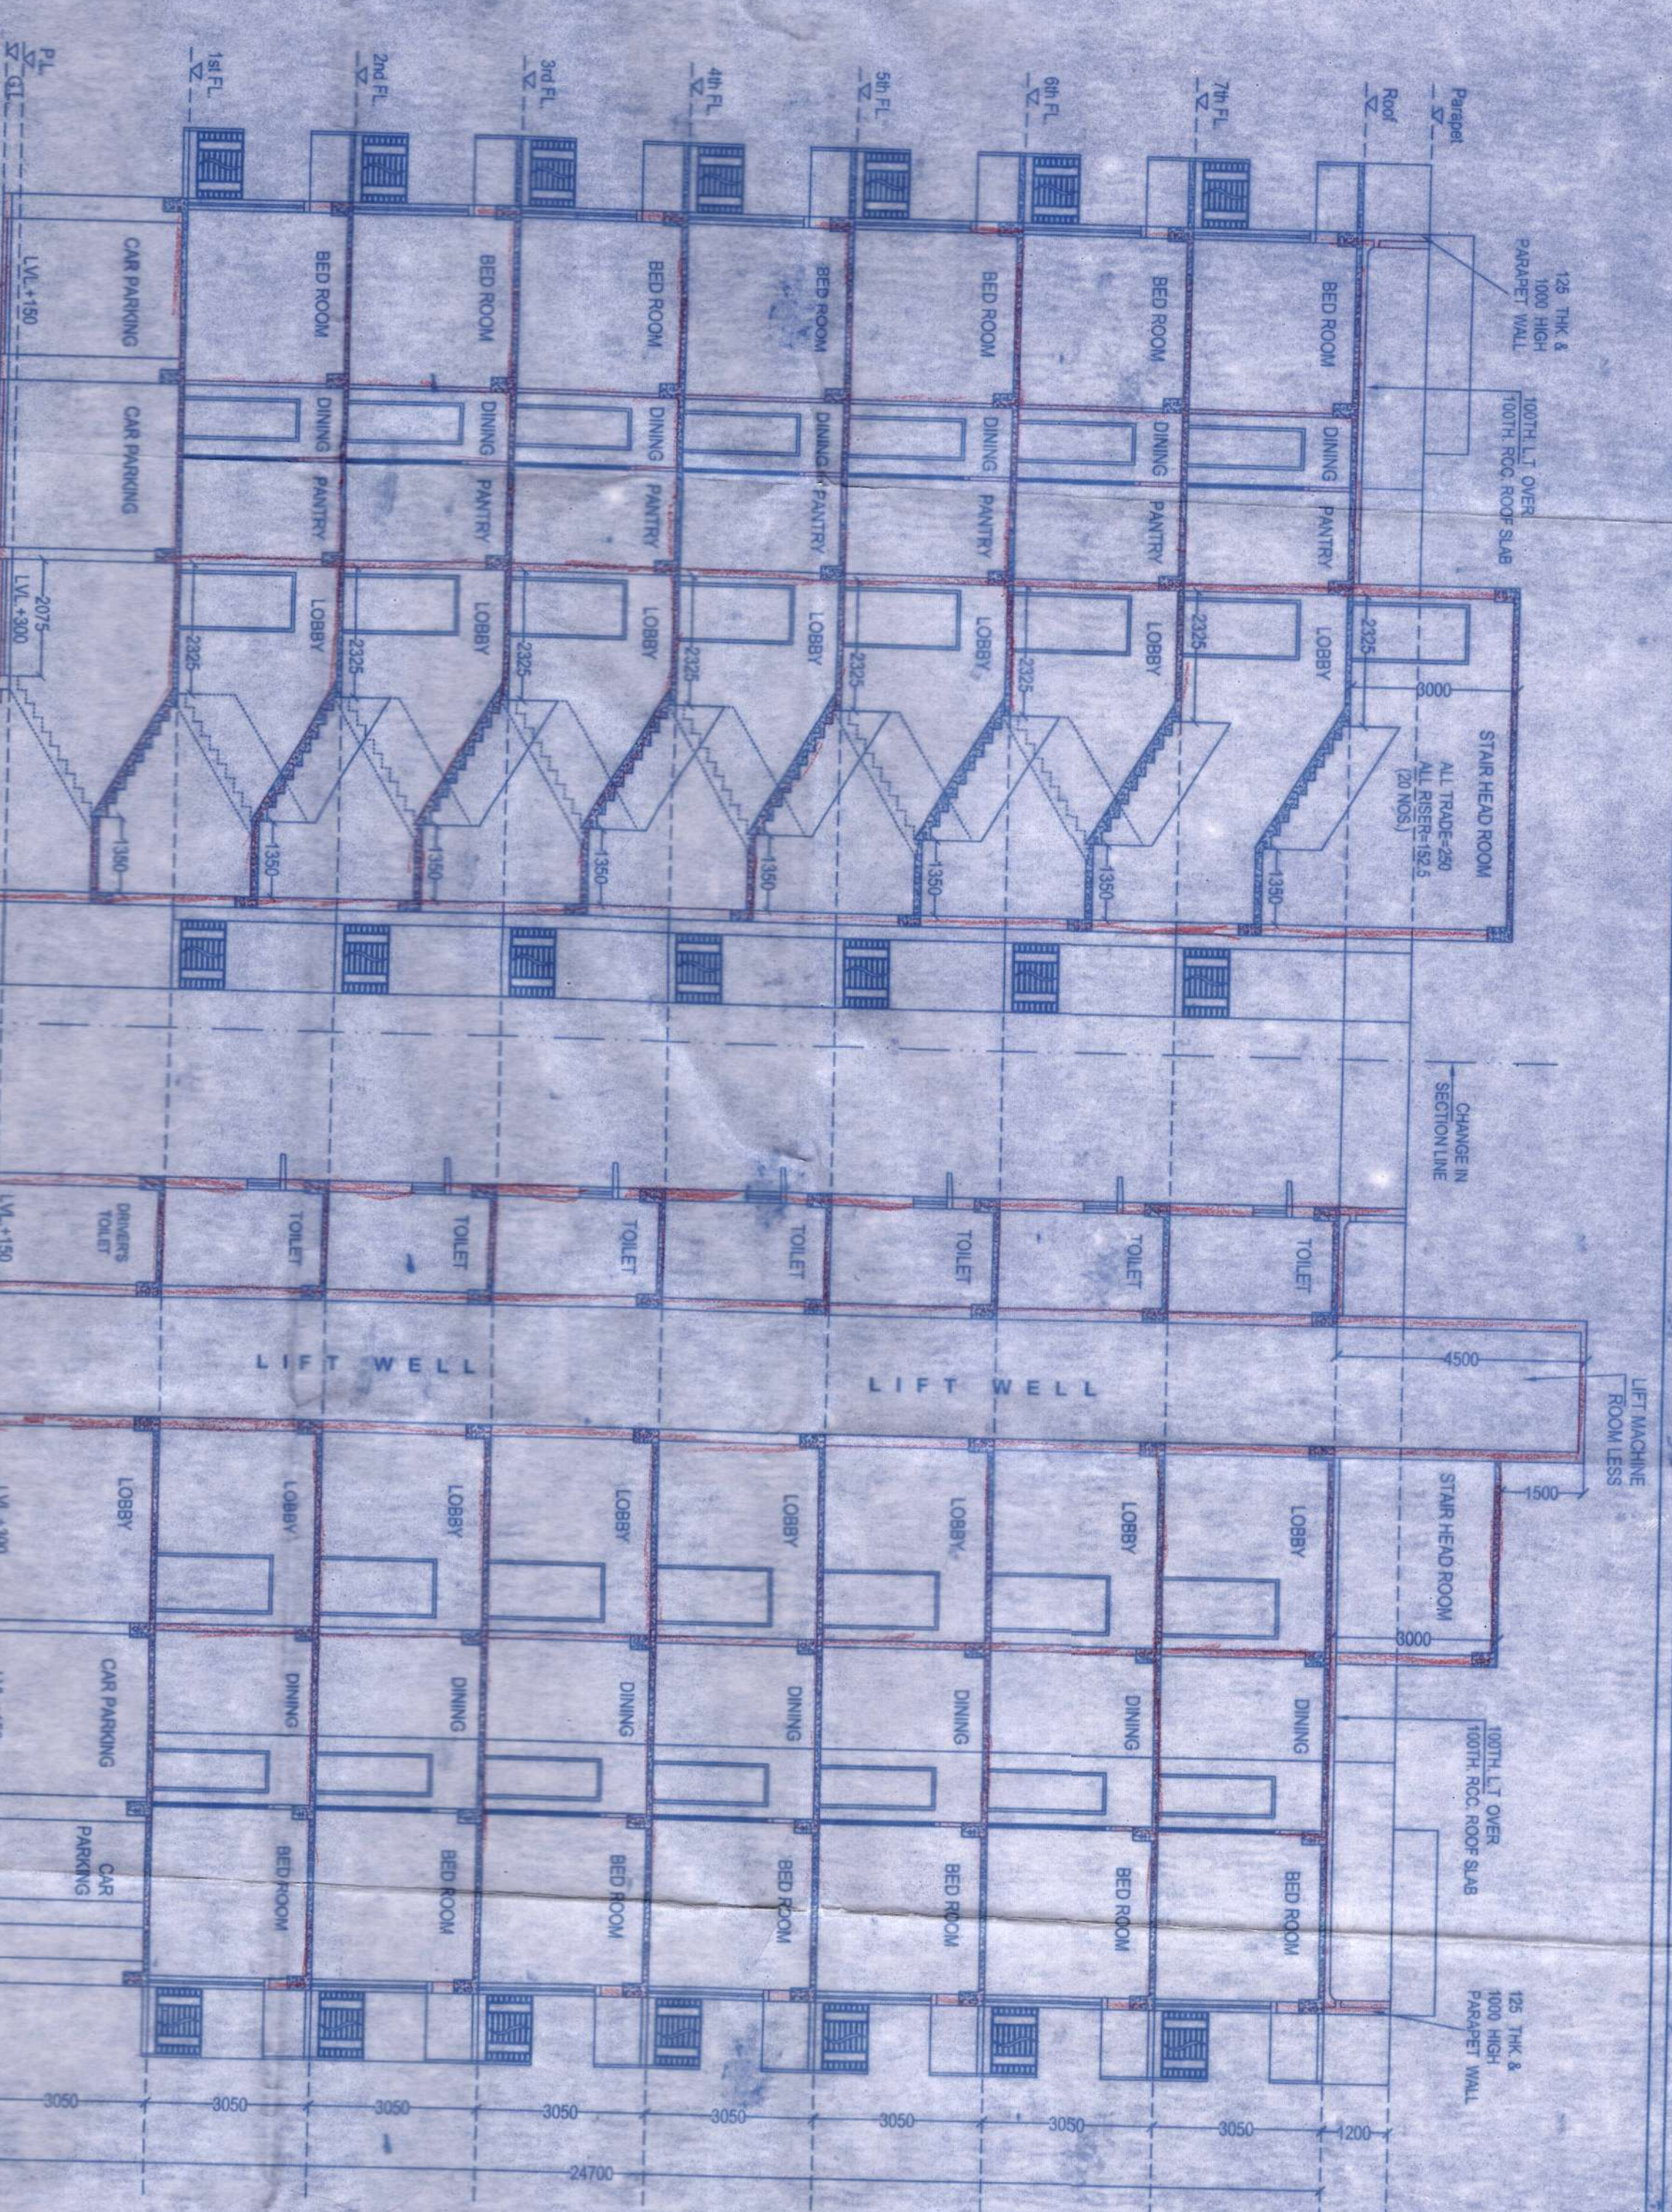

SECTION -A-A'
SCALE:- 1:100

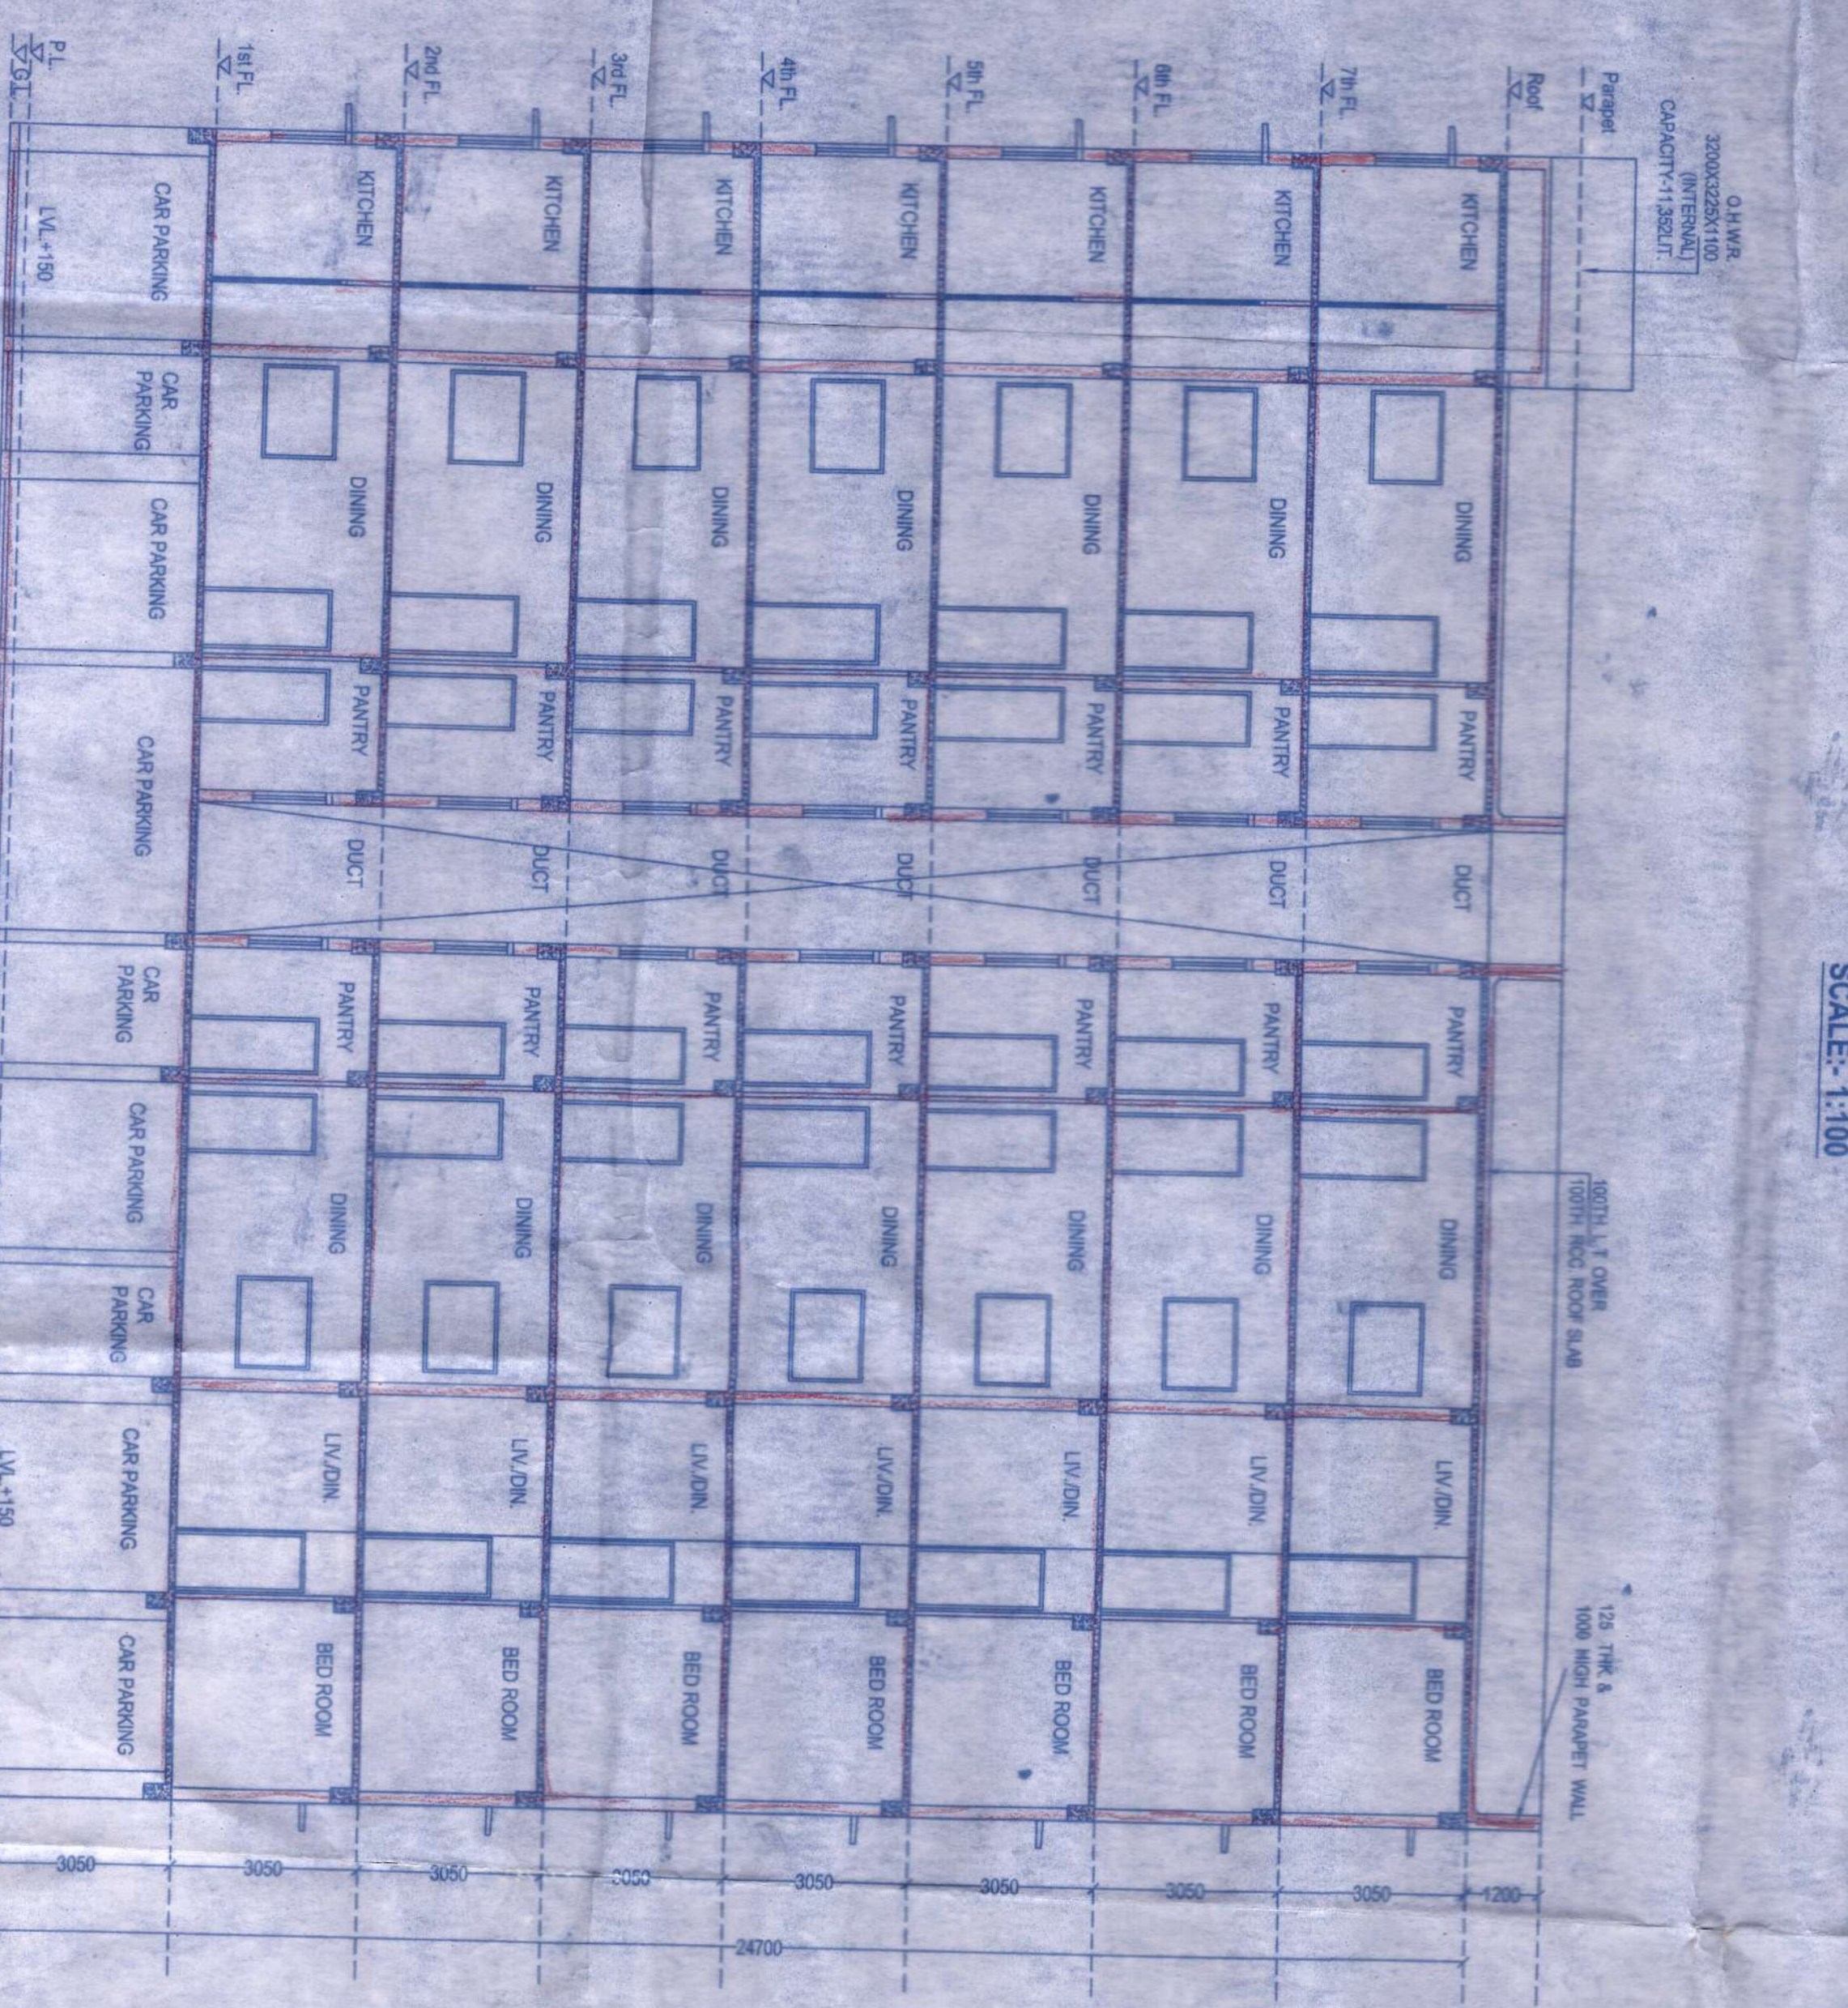

SECTION -C-C' BLOCK-I
SCALE:- 1:100

PROPOSED PLAN OF EIGHT (8-VII) STORED RESIDENTIAL BUILDING AT HOLDING NO. 170, VIVEKANANDA ROAD, KOLKATA-700065, MOUZA - MATITAL, J.L. NO.-16, P.S.-R.S. & L.R. PLOT NO.-431, WARD NO.-3, UNDER S.D.D.M., P.S.-DUWADI, DIST.-24 PGS (N).

FRONT ELEVATION.

4. ALL PARTITION WALL 125 MM. THK.

CERTIFIED AT SHALL NOT ON A LATER DATE HAVE ANY ADDITION OR ALTERATION TO THIS PLAN SO AS TO CONVERT FOR USE AND ALLOW IT TO BE USED FOR SEPARATE FLATS / FLOOR STORIES FOR THE SELLER IN ADDITION MUNICIPALITY IN KONGRE & ALSO UNDERTAKE CONSTRUCTION OF BUILDINGS DURING & AFTER CONSTRUCTION OF COMMENCEMENT BEFORE 7 DAYS & CONTINUE TO REPORT WITHIN 30 DAYS, I ALSO UNDERTAKE TO REPORT THAT THERE IS NO COURT CASE OR ANY COMPLAINT FROM ANY CORNER IN RESPECT OF PROPERTY AS PER PLAN. S.O.D.M WILL NOT BE LIABLE FOR ANY LOSS OR DISLOSS IF ARISING IN FUTURE FURTHER THERE IS NO TENANT IN THE ABOVE MENTIONED PREMISES.

Director

SIG. OF GEO-TECHNICAL ENGINEER

SIG. OF GEO-TECHNICAL ENGINEER

DNKUBOJOYU SAHA
M. Artin Urban Design, JU
egn. No.-CA/2005/35277

DHIMAN BHATTACHARYA (SAL)
 L3/AC/AS/AS
 L3/AC/AS/AS (MCO)

Perminiafloors
 1 or 2 m. of 24

DHIMAN BHATTACHARYA
 Empirical Structural Engineer
 Esq. No. 312, Cuscut
 Kolkata Municipal Corporation

1. **Dhiman Bhattacharjee**
License Building Surveyor

2. **Dhiman Bhattacharjee**
Empowered Structural Engineer
SDDM

SIG. OF L.B.A./L.B.S.

SIG. OF STRUCTURAL ENGINEER


D.J. CONSULTANTS & ASSOCIATES
255, DUNDUM PARK, NOL - 55.
PHONE NO - 033-3582 2387
mail - info@djcon.org

