



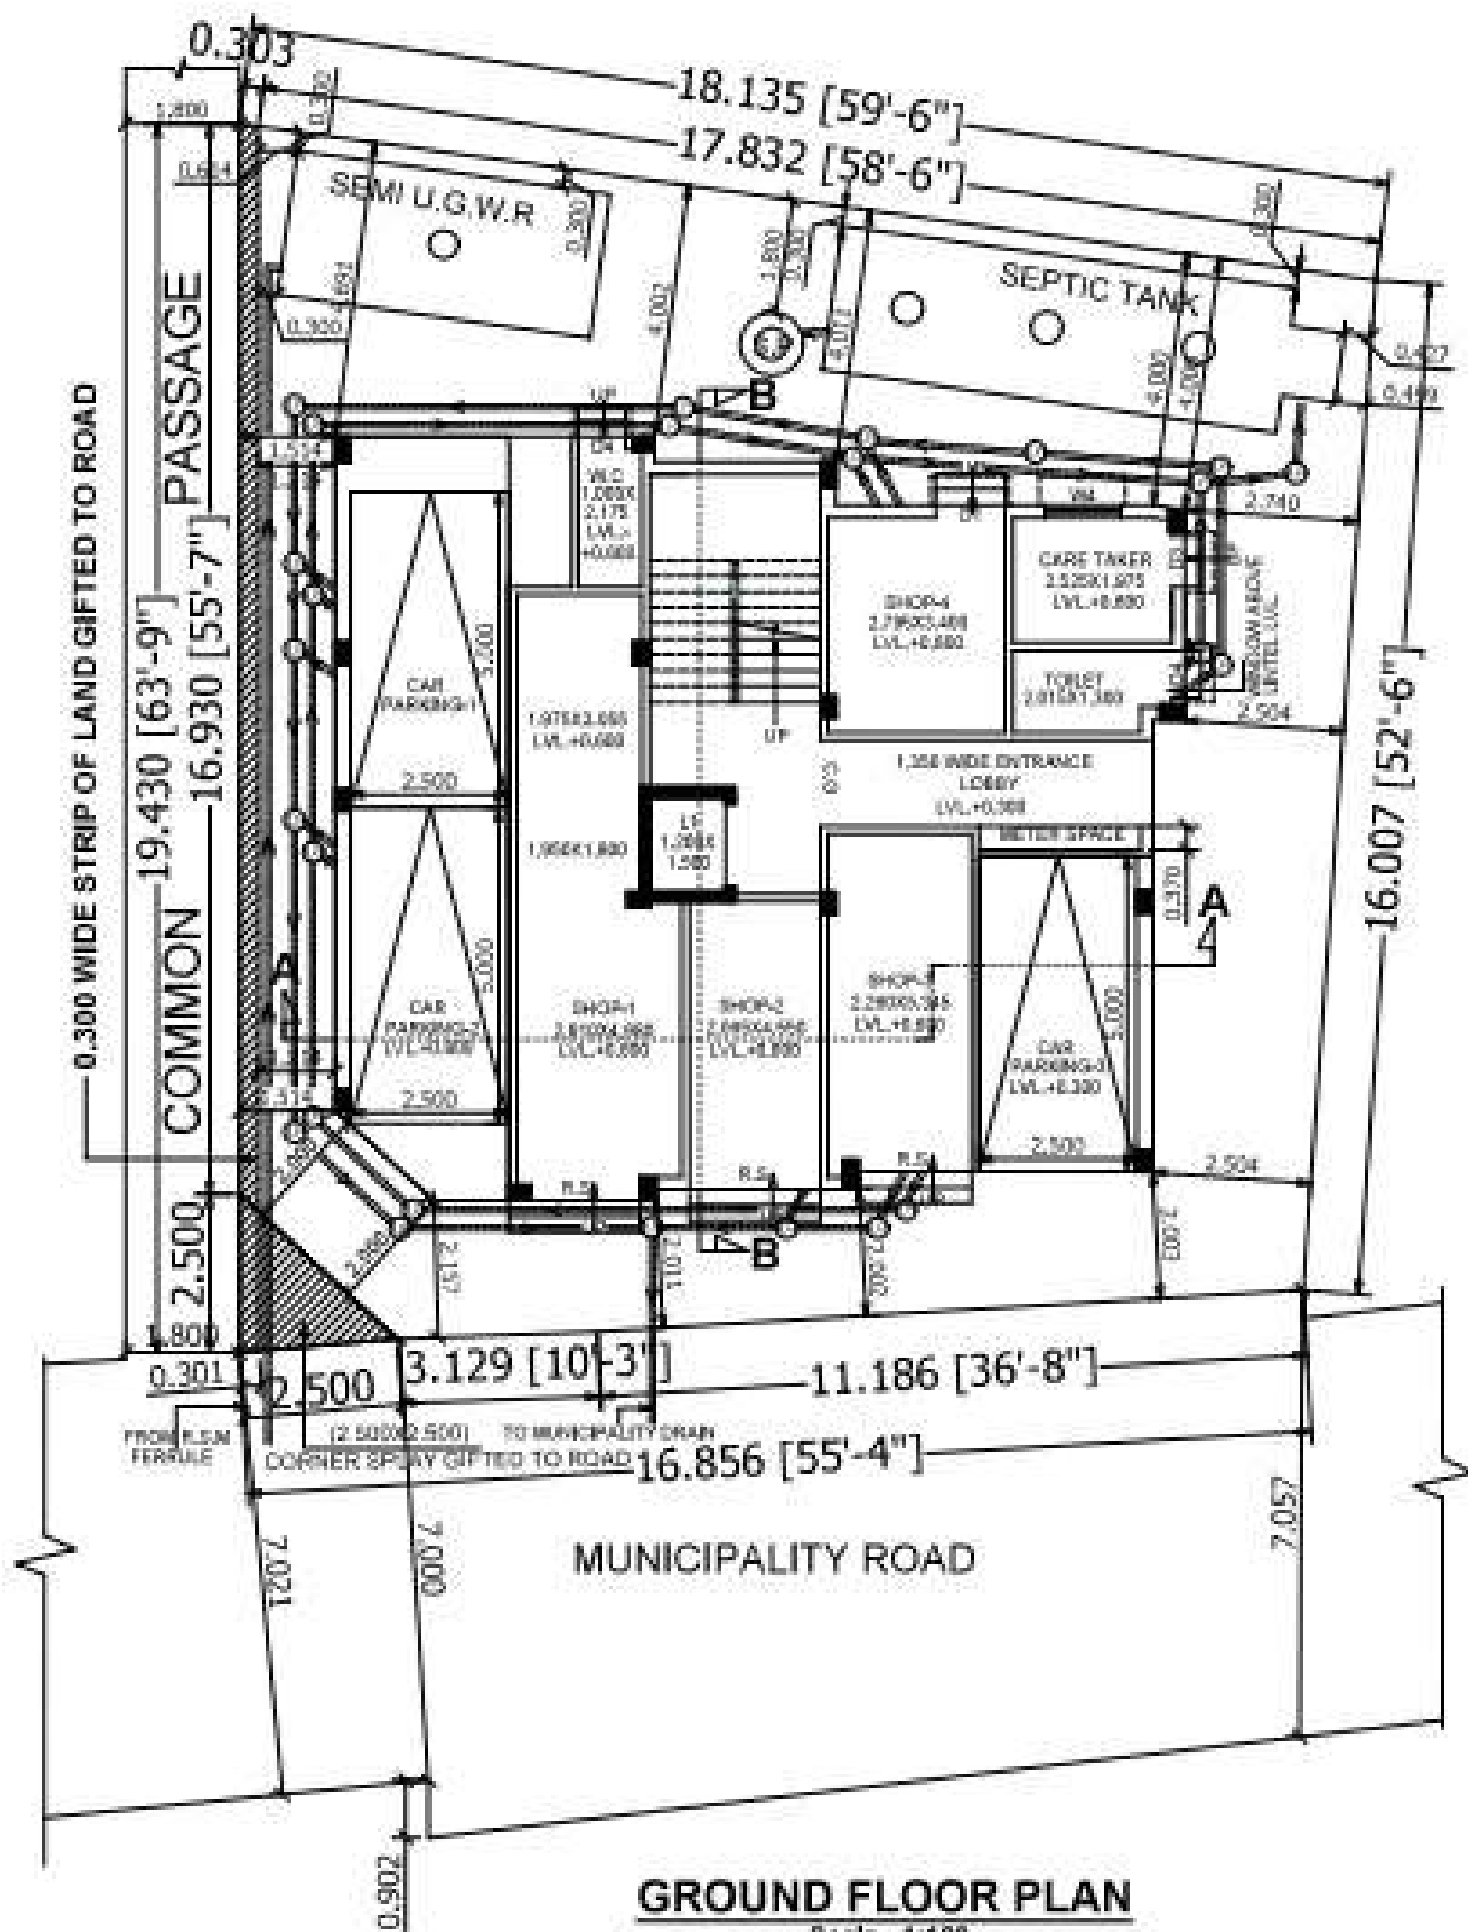

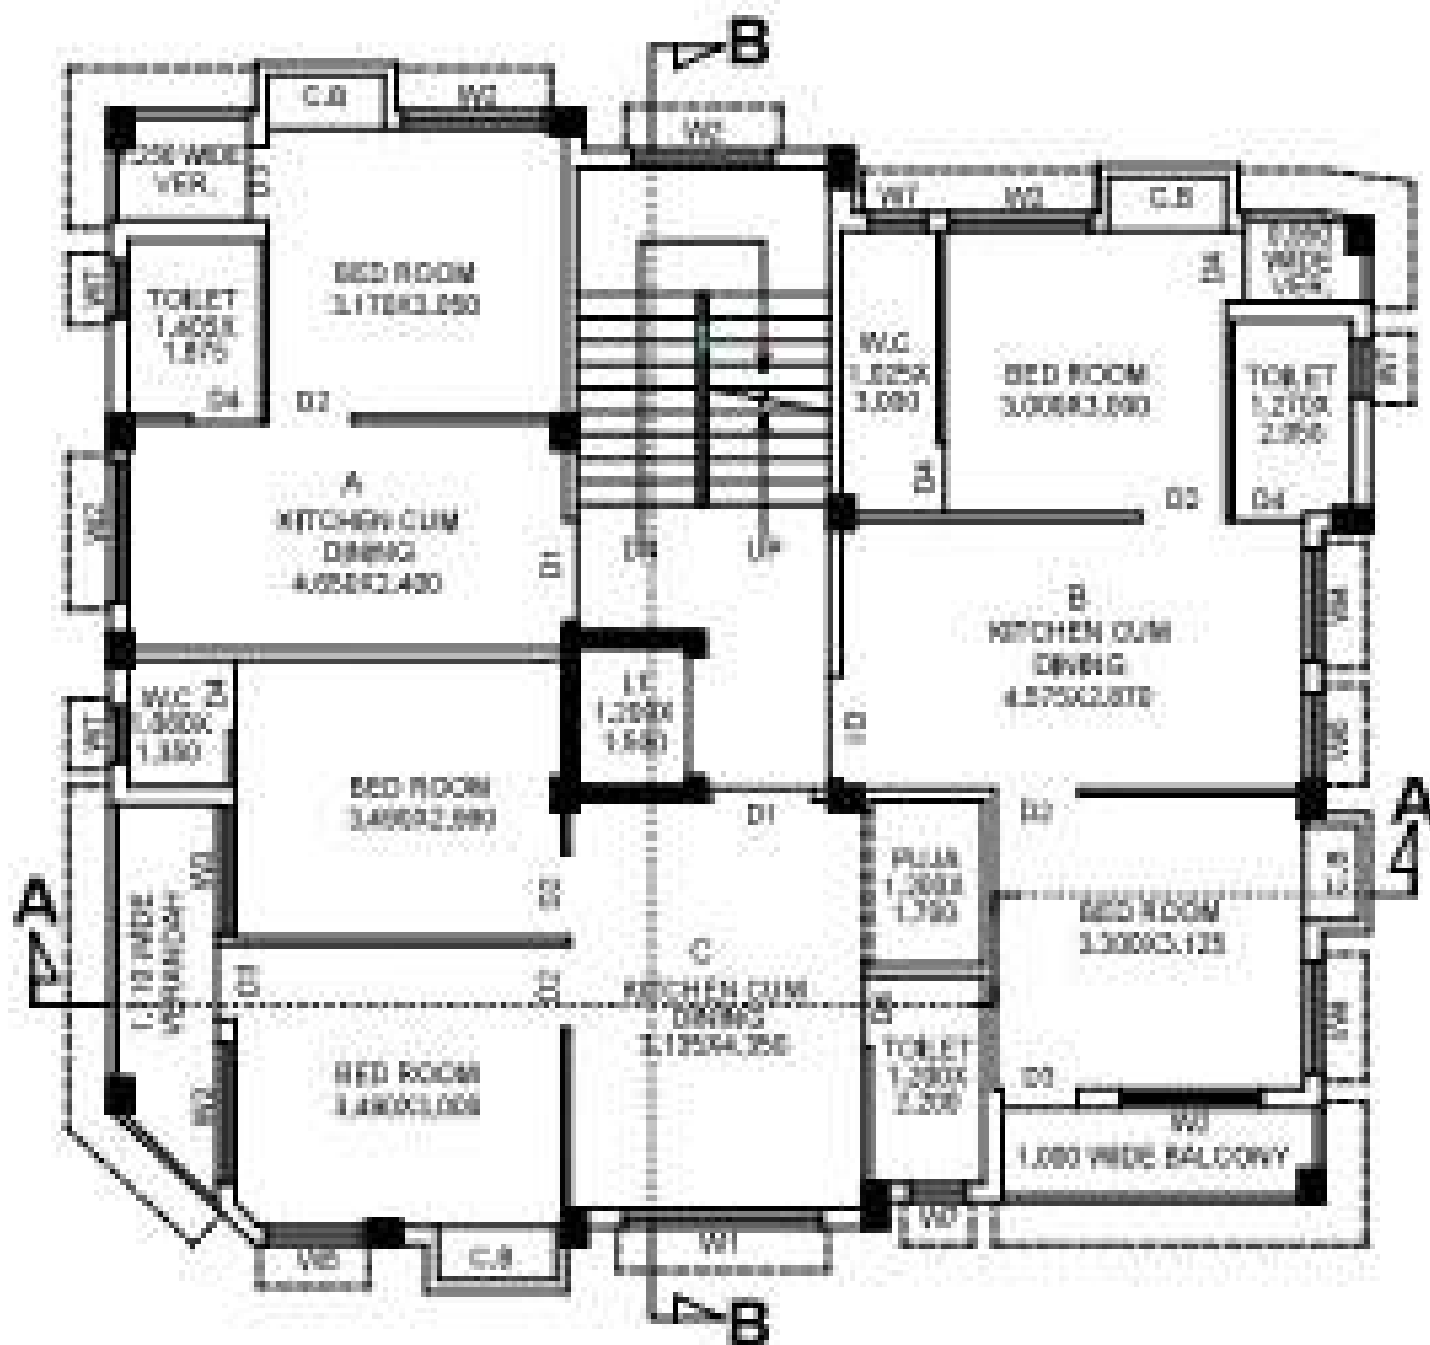

TYPICAL FLOOR PLAN
(1ST TO 4TH)
 Scale - 1:100