

FIGHTING


7445 [24'- 5"]

6165 [20'- 3"]

18676 [61'- 3"]

7350 [24'- 11"]

PLAN OF U G WATER RESERVOIR FOR FIRE FIGHTING
CAPACITY - 50,400 LITRES
SCALE - 1 : 50

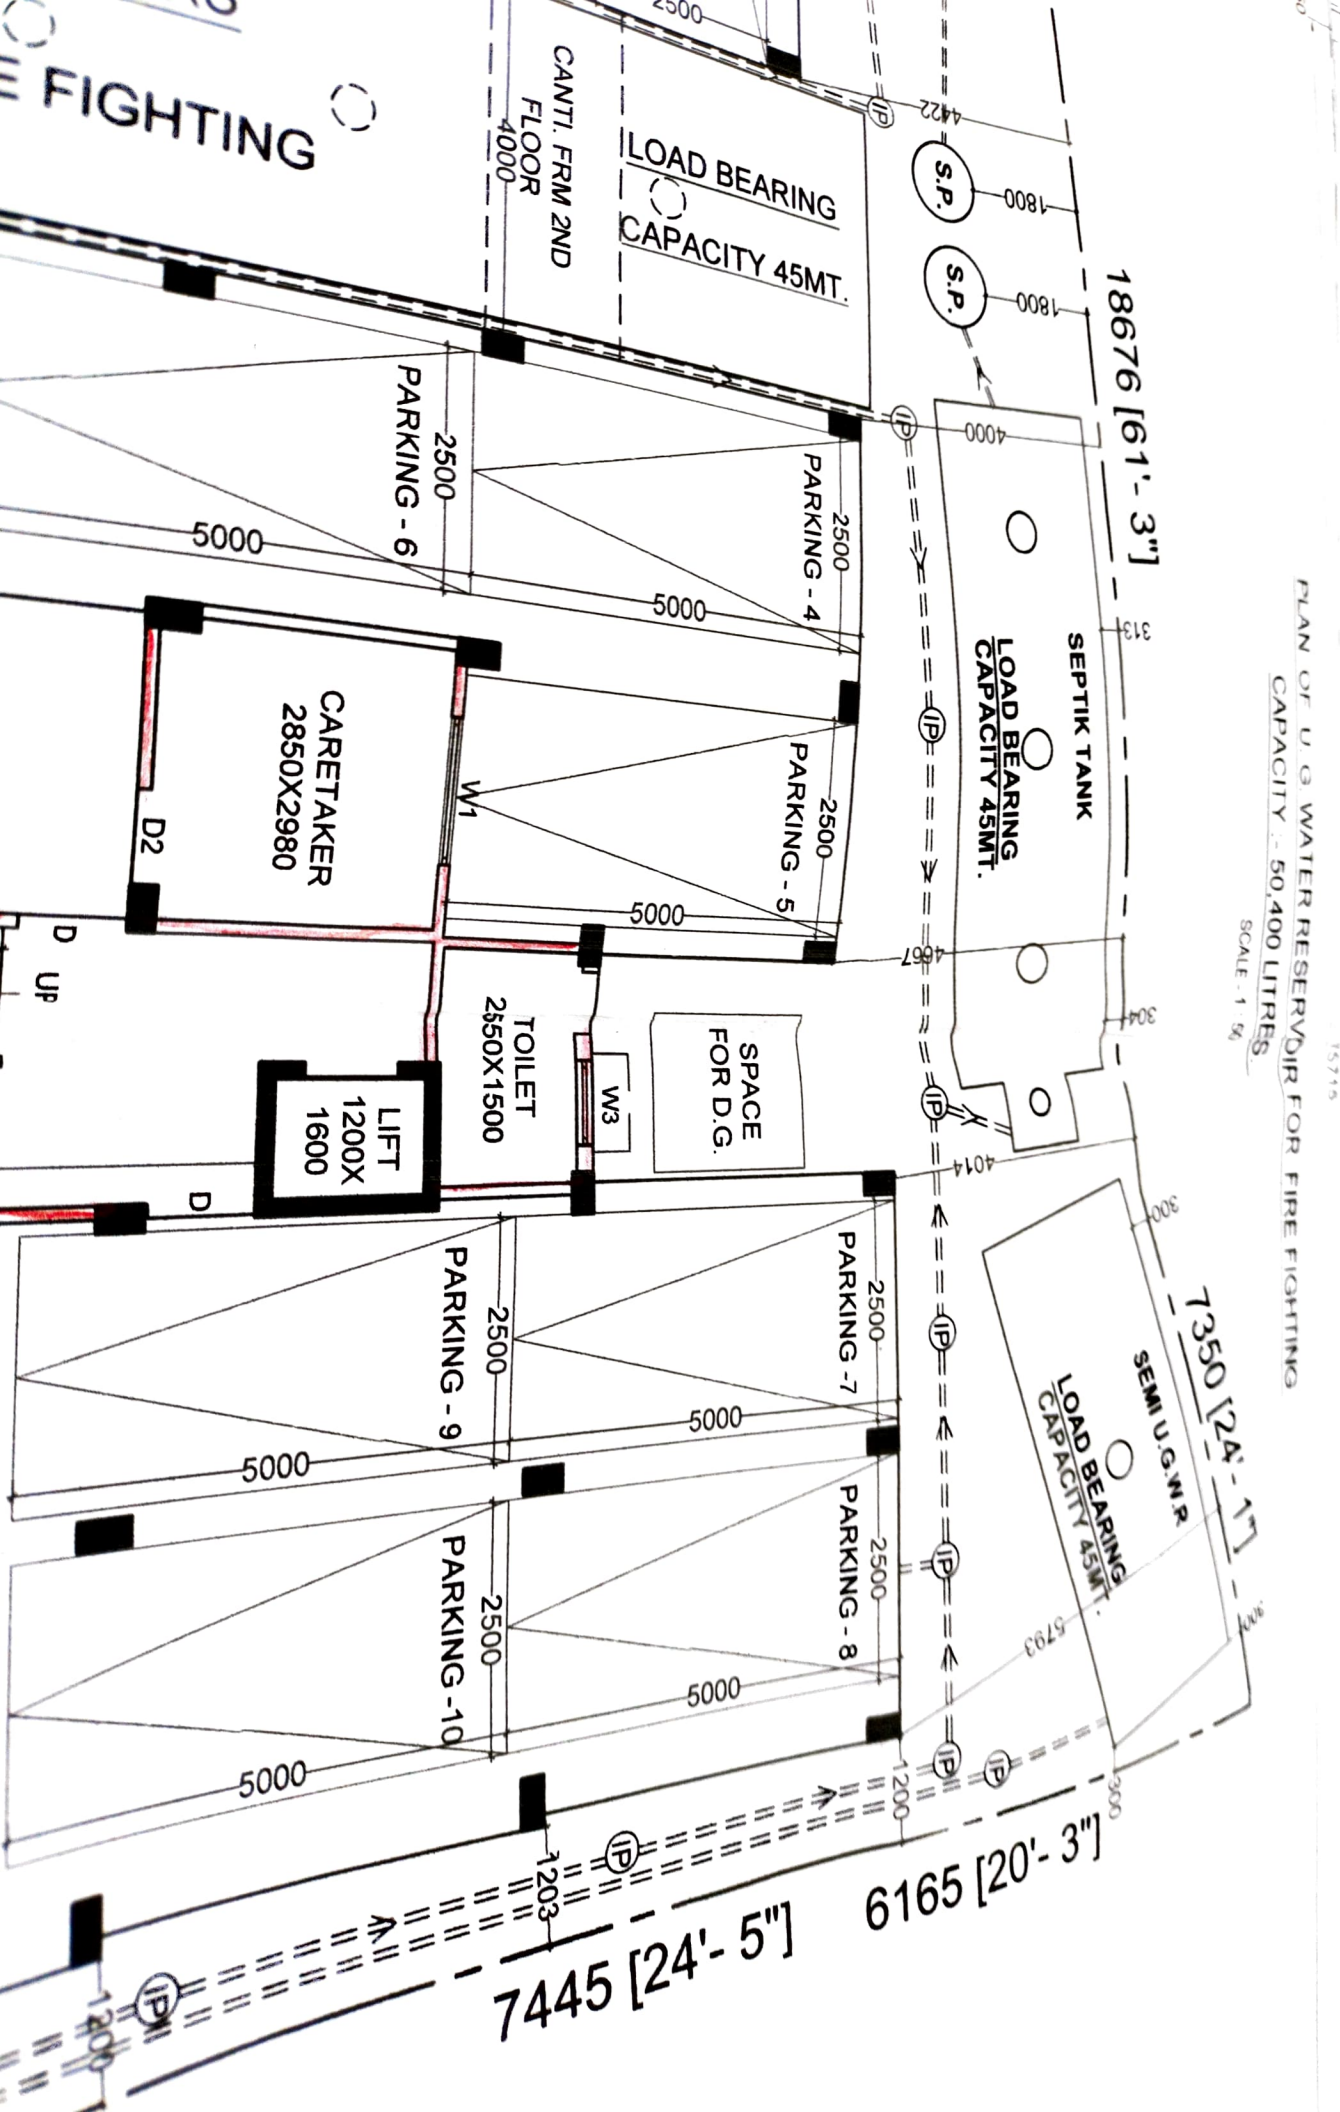

OF S.U. WATER RESERVOIR
CITY :- 10800 LTRS (2 NOS.)
SCALE - 1:50

