
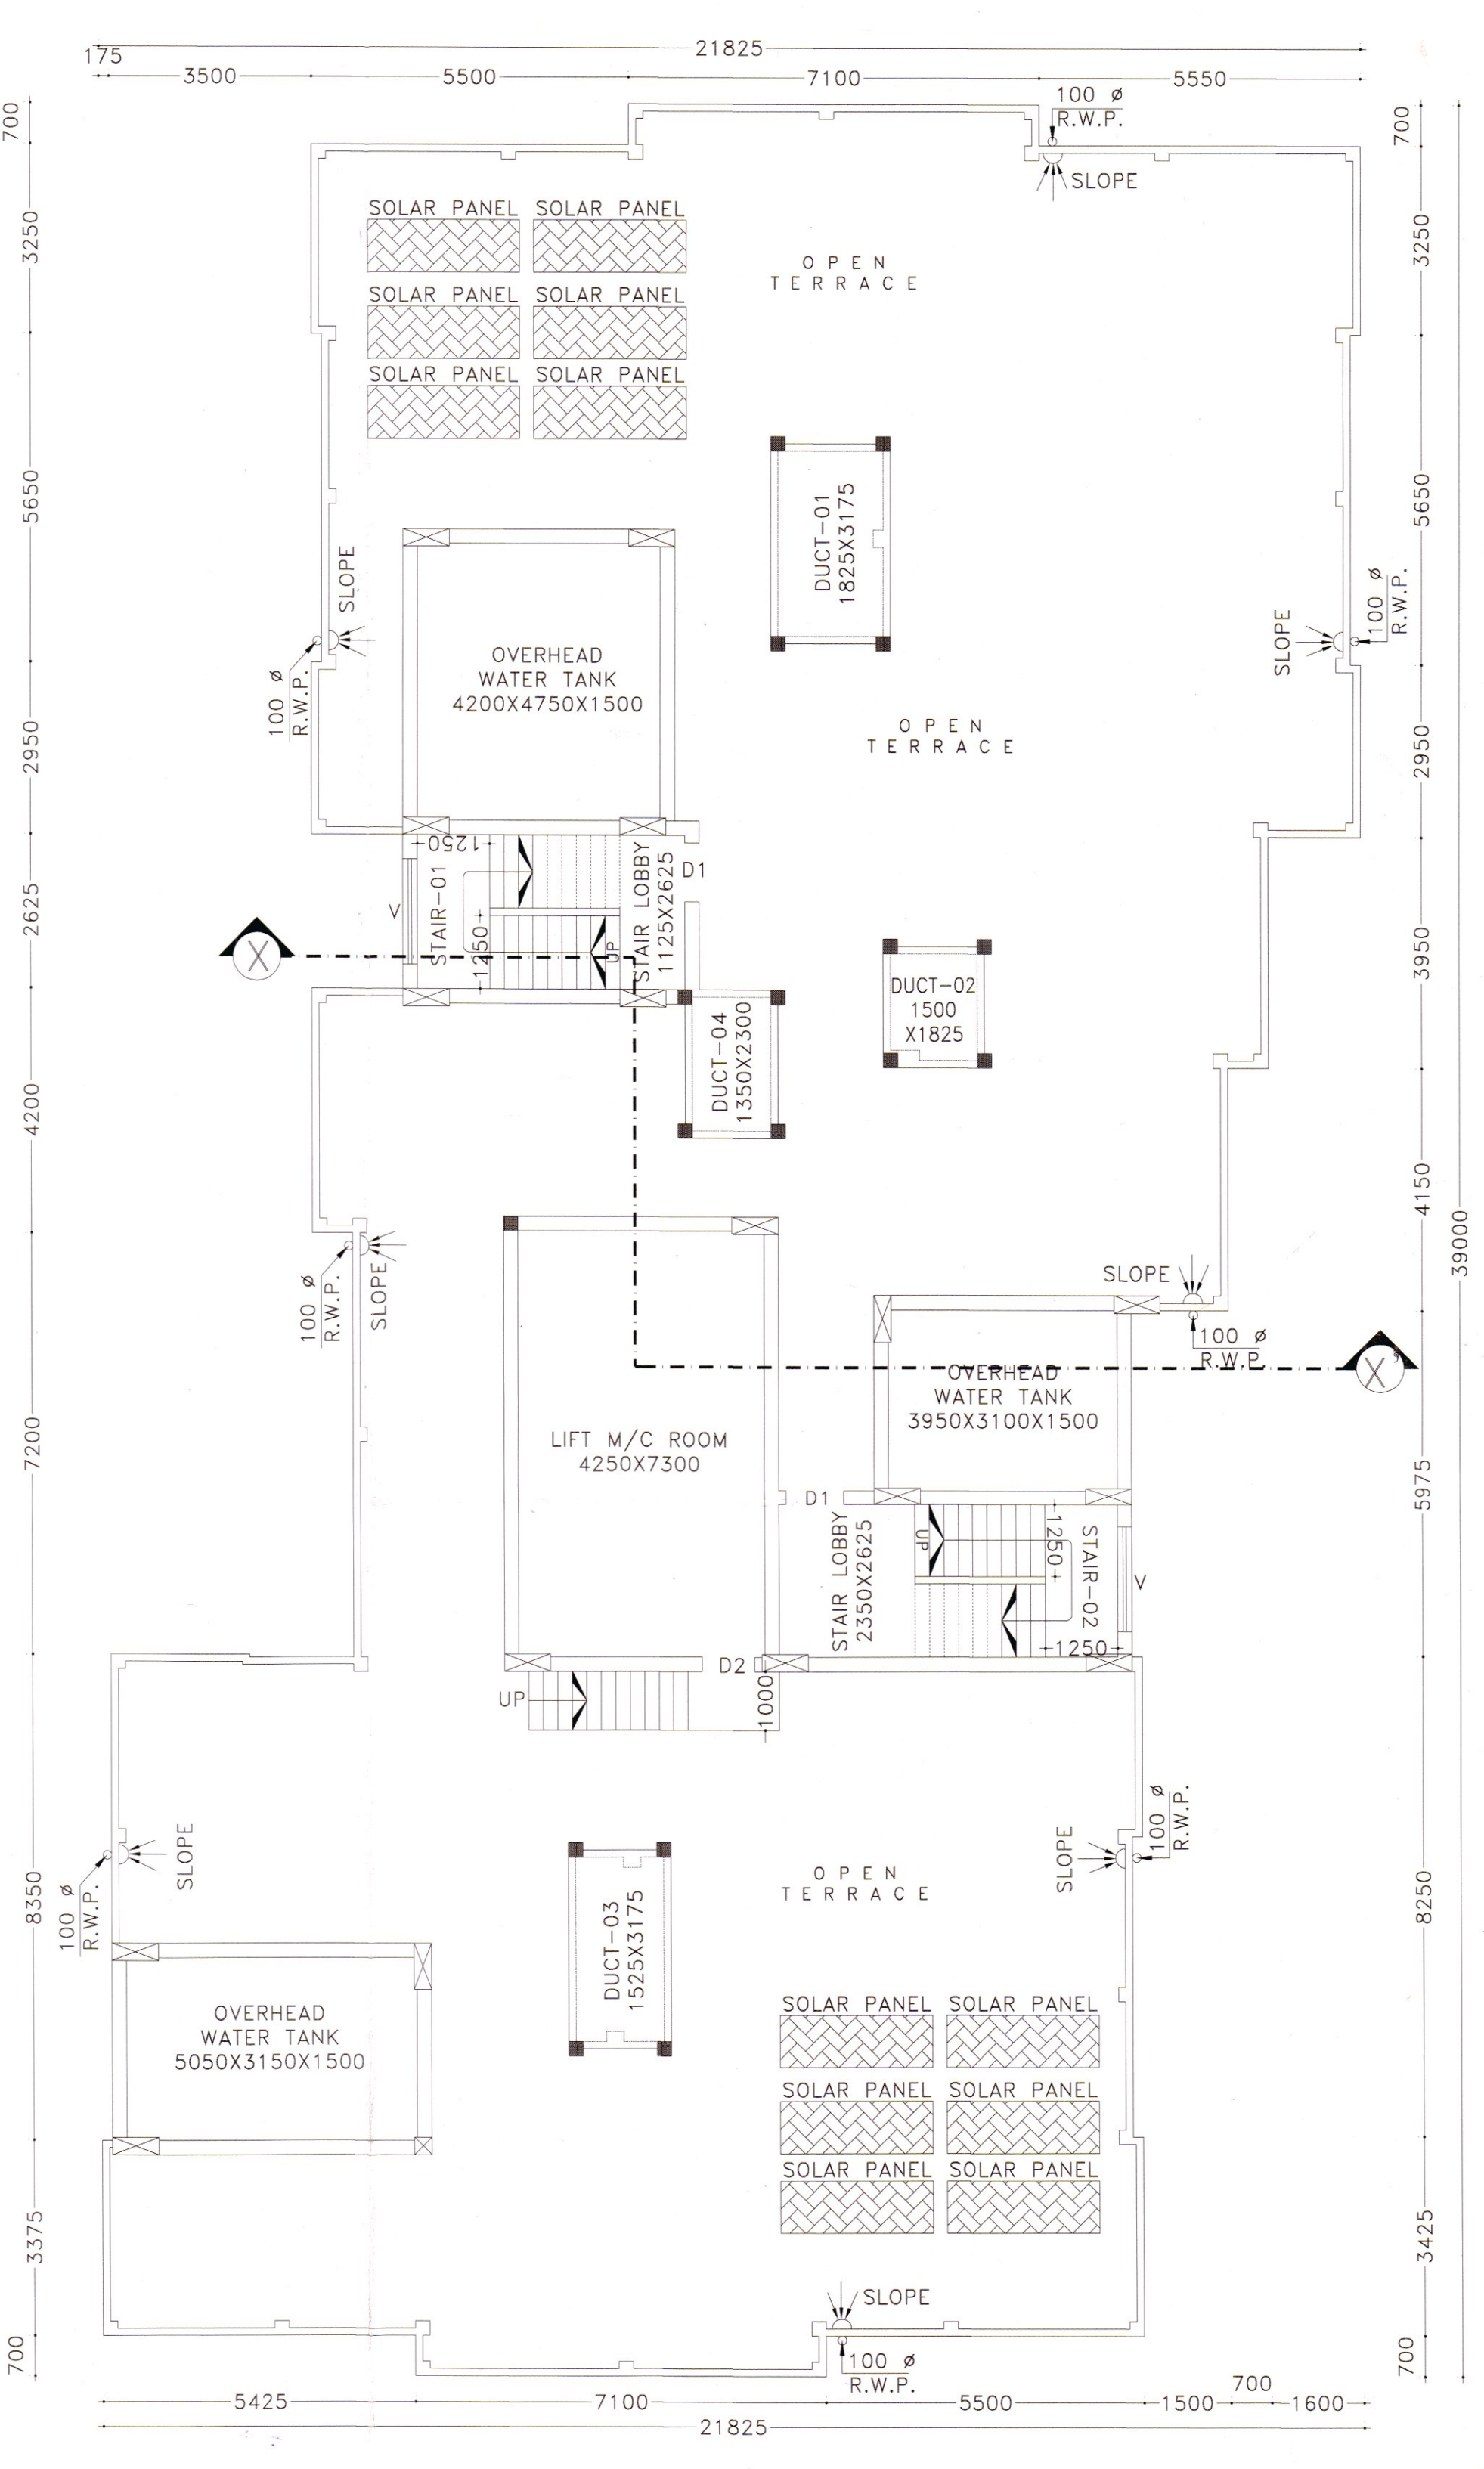
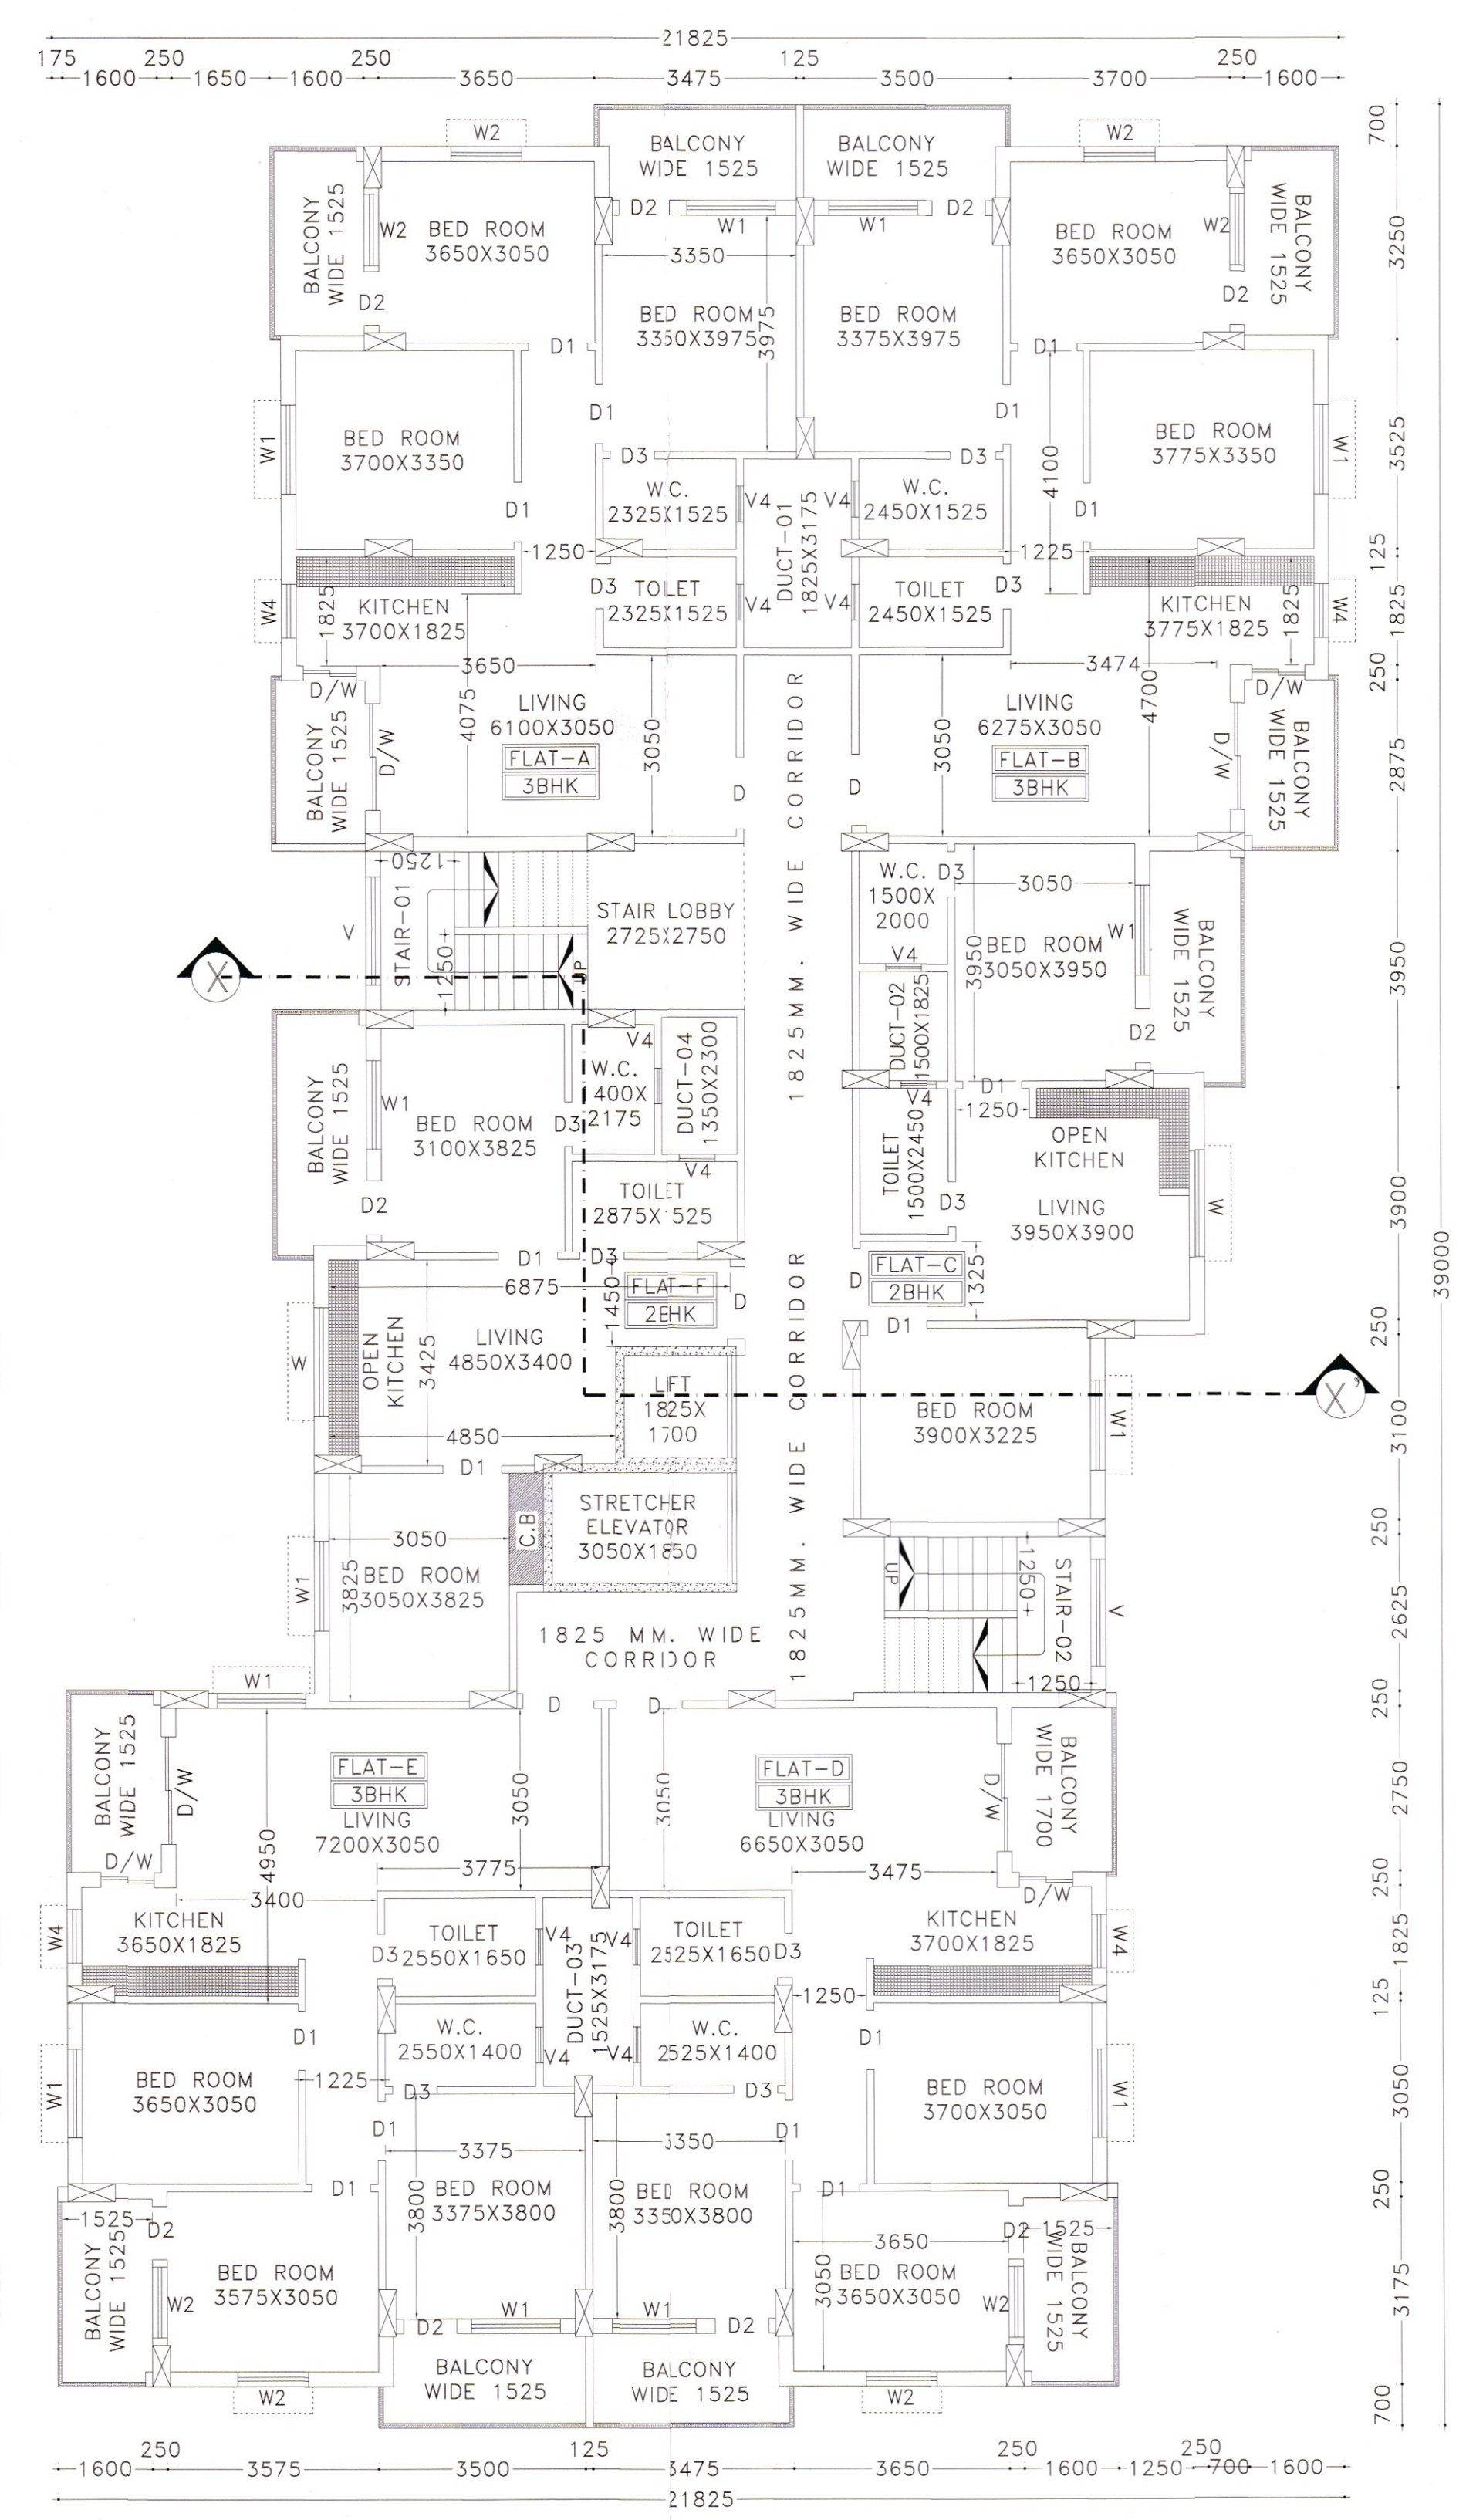


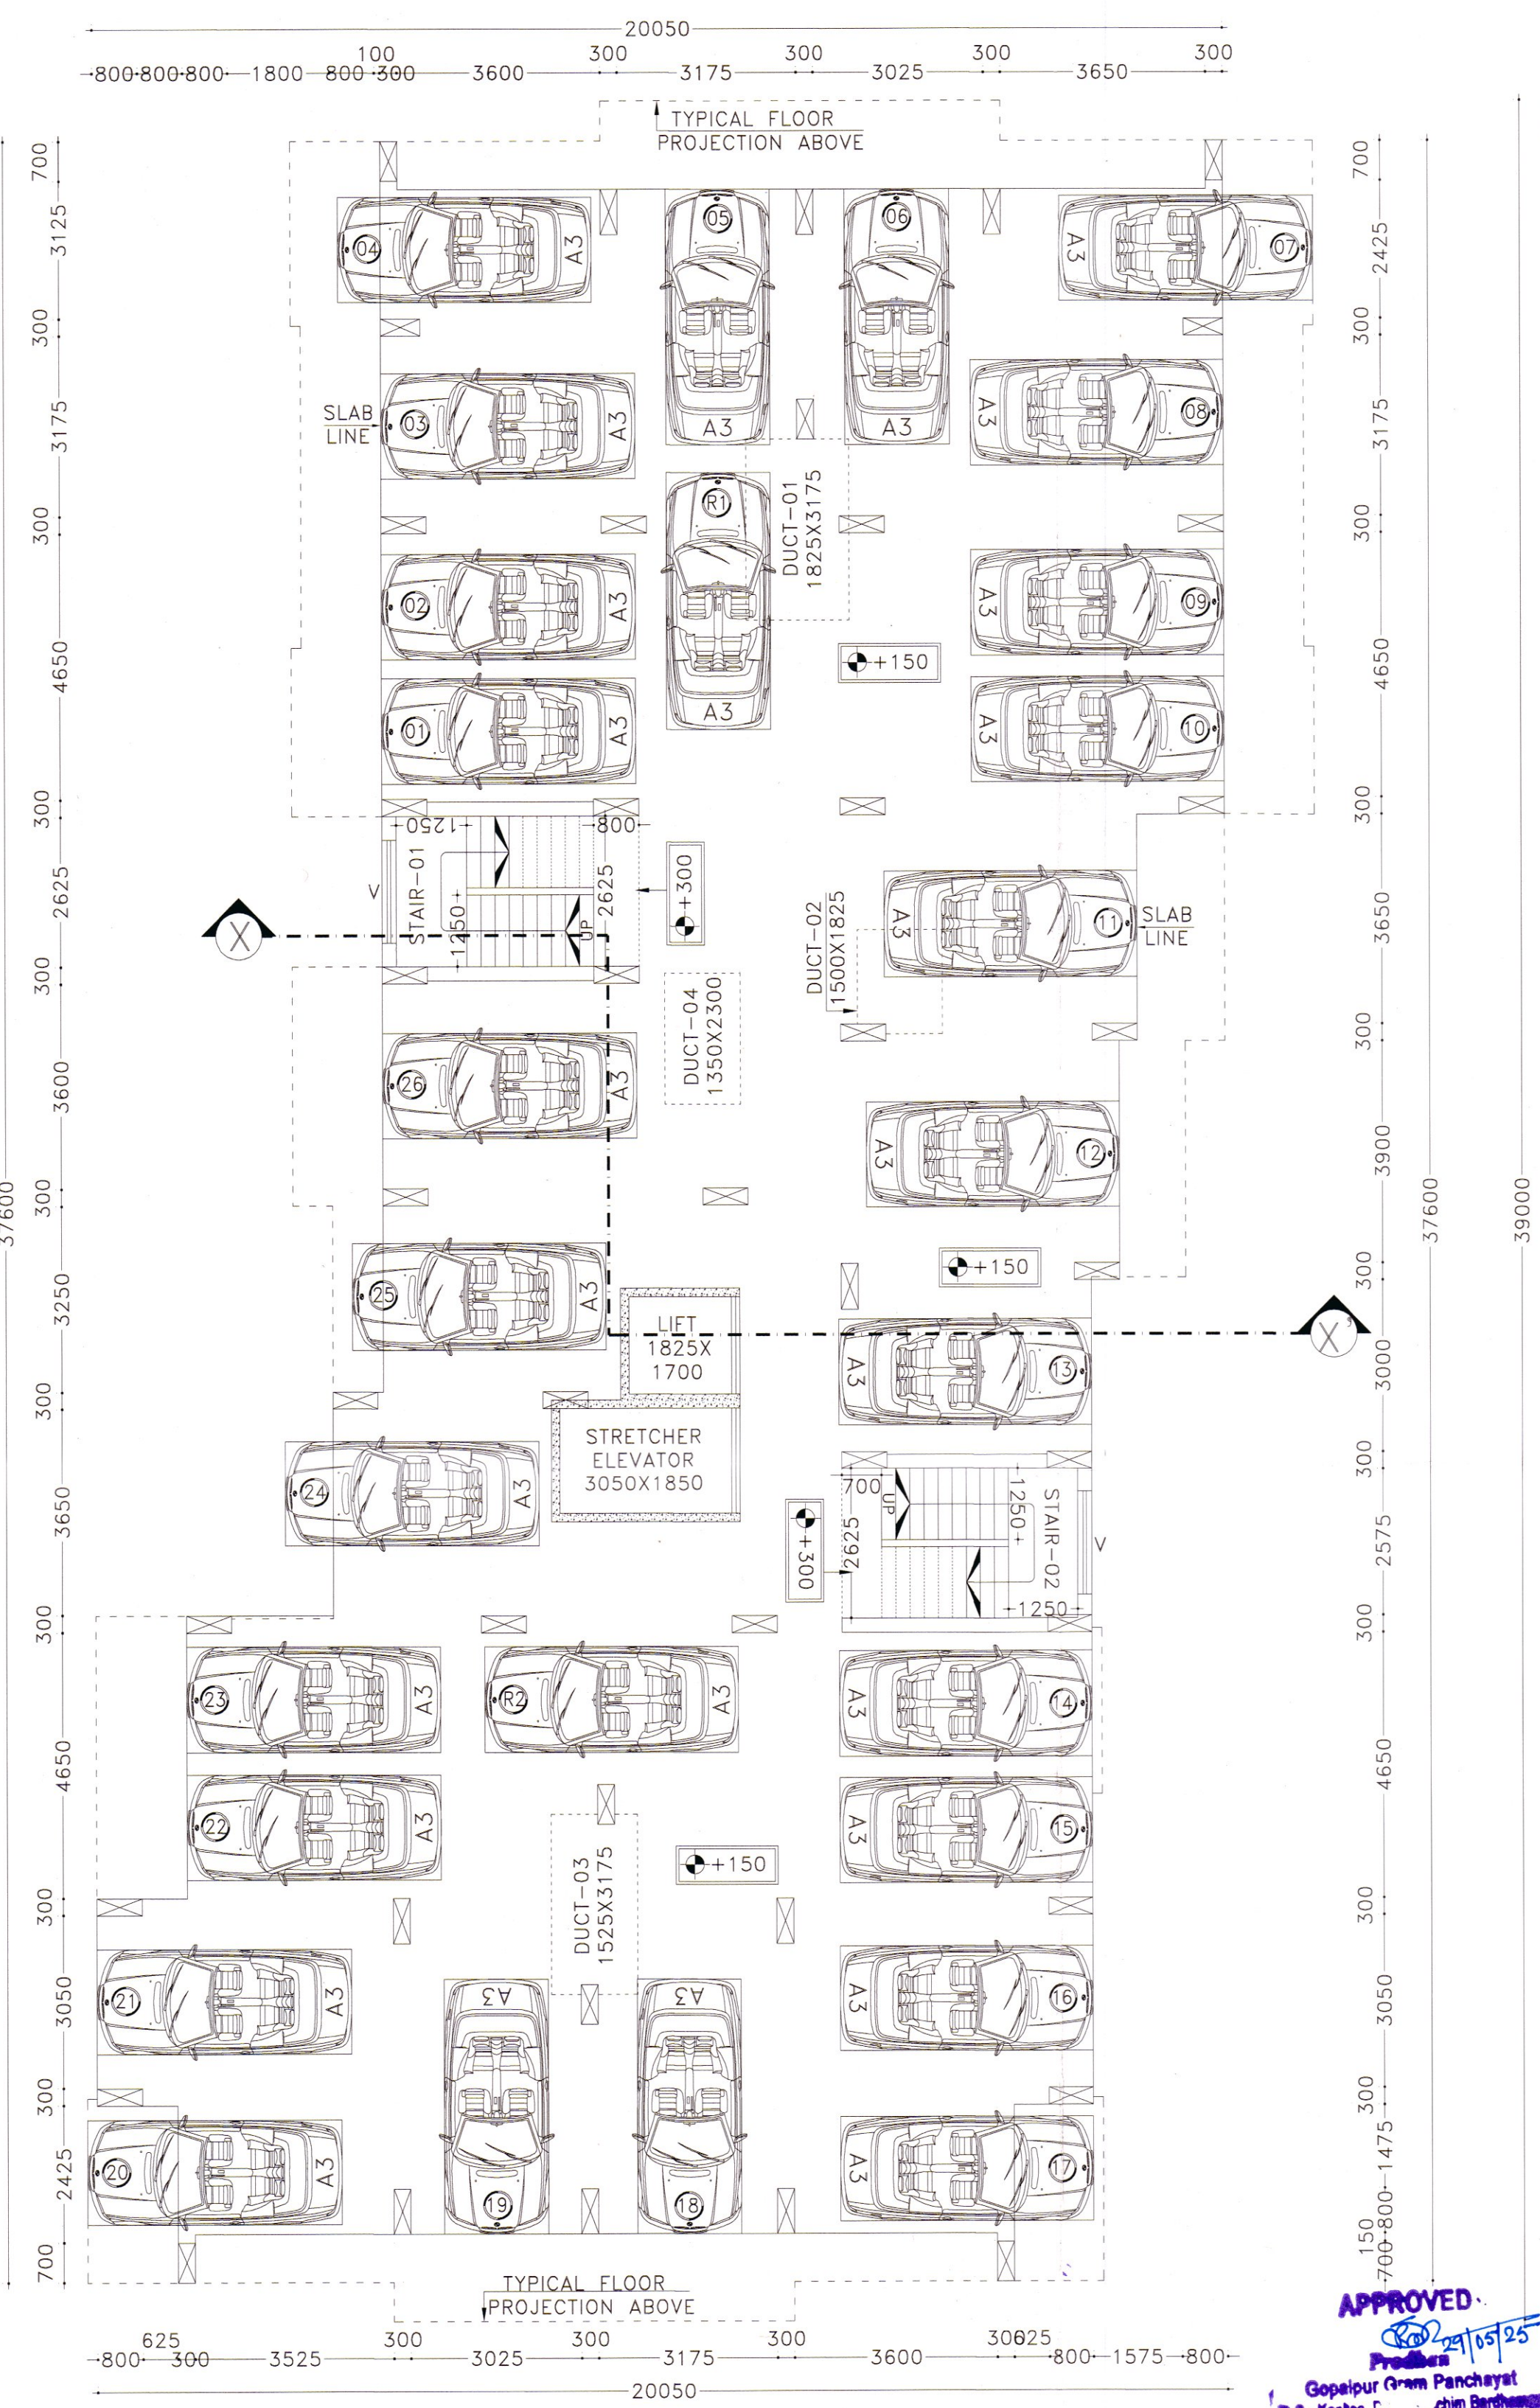

APPROVED: *[Signature]*
Gopalpur Gram Panchayat
Rd. Kanksa, C
Vide Memo No. 1706/PSBPZ, Dated - 07.05.2025
of the Additional Executive Officer
Paschim Bardhaman Zilla Parishad

PROJECT NAME:-	SCHEDULE OF WINDOW FOR KITCHEN :-		AREA CALCULATION:-		*** NOTES:-	*** NOTES:-	SIGNATURE OF DEVELOPER/OWNER:-	TITLE:-			
PLAN OF PROPOSED (G+11) TWELVE STORIED RESIDENTIAL CUM COMMERCIAL BUILDING (BLOCK-03) OF MR. DEBABRATA CHATTERJEE S/O LAKSHMIKANTA CHATTERJEE, MR. SUBRATA CHATTERJEE S/O LAKSHMIKANTA CHATTERJEE, MR. JOYDEB CHATTERJEE S/O LAKSHMIKANTA CHATTERJEE (SHREE CHAITANYA DEVELOPERS) R.S PLOT NO-931, L.R PLOT NO-725, L.R KHATIAN NO-6395,6396,6397. J.L. NO- 58, MOUZA-BAMUNARA, P. S -KANKSA, DIST-PASCHIM BARDHAMAN, WEST BENGAL.	MARK	SIZE	DESCRIPTION	LAND AREA	PLINTH AREA		1. ALL DIMENSIONS ARE IN M.M. , ROAD IS IN FT. & INCH. AND ALL LEVEL ARE IN M. 2. WRITTEN DIMENSIONS MUST BE FOLLOWED. 3. ALL EXTERNAL WALLS 250TH. & INTERNAL WALLS 125THK. UNLESS OTHERWISE MENTIONED. 4. ALL MASONRY WORKS ARE BOUNDED BY CEMENT MORTAR (1:6) & (1:4). 5. EXTERNAL PLASTER IS 25THK. & INTERNAL PLASTER IS 12MM.THK. 6. ALL CONC. GRADE IS M25 & AND GRADE OF STEEL FE-500. 7. 250THK. BRICK WORK IN 1:6 MORTAR. 8. 125THK. & 75THK. BRICK WORK IN 1:4 MORTAR.	9. 150 WIDE SURFACE DRAIN SHOULD BE PROVIDED ALL ROUND THE BUILDING. 10. 25% OF THE BUILDING TO BE CONSTRUCTED USING FLY-ASH BRICKS.	SHREE CHAITANYA DEVELOPERS Santana Bhandari Partner	* GROUND FLOOR PLAN. * TYPICAL FLOOR PLAN. * ROOF FLOOR PLAN.	
	W4	900X1000	SLIDING WINDOW		4859.51 SQ.M.	GROUND FLOOR					542.59 SQ.M.
	W	1800X1000	SLIDING WINDOW			1ST FLOOR					515.95 SQ.M.
	SCHEDULE OF DOOR & WINDOW:-					2ND FLOOR					515.95 SQ.M.
	MARK	SIZE	DESCRIPTION			3RD FLOOR					515.95 SQ.M.
	D	1200X2100	FULLY PNL			4TH FLOOR					515.95 SQ.M.
	D1	1000X2100	FULLY PNL			5TH FLOOR					515.95 SQ.M.
	D2	900X2100	FULLY PNL			6TH FLOOR					515.95 SQ.M.
	D3	750X2100	FULLY PNL			7TH FLOOR					515.95 SQ.M.
	W1	1500X1200	SLIDING WINDOW			8TH FLOOR					515.95 SQ.M.
	W2	1200X1200	SLIDING WINDOW			9TH FLOOR					515.95 SQ.M.
	V	VENTILATION FOR STAIR CASE		10TH FLOOR		515.95 SQ.M.					
	V4	600X450	UPVC MOVABLE VENTILATOR	11TH FLOOR	515.95 SQ.M.						
	D/W	DOOR CUM WINDOW		TOTAL	6218.04 SQ.M.						
					GROUND COVERAGE	= 11.81 %					
				F.A.R	= 1.29						