






Ex. Engineer / Arch. Engineer

Ex. No. --- BOL'NO.

BUILDING DEPARTMENT

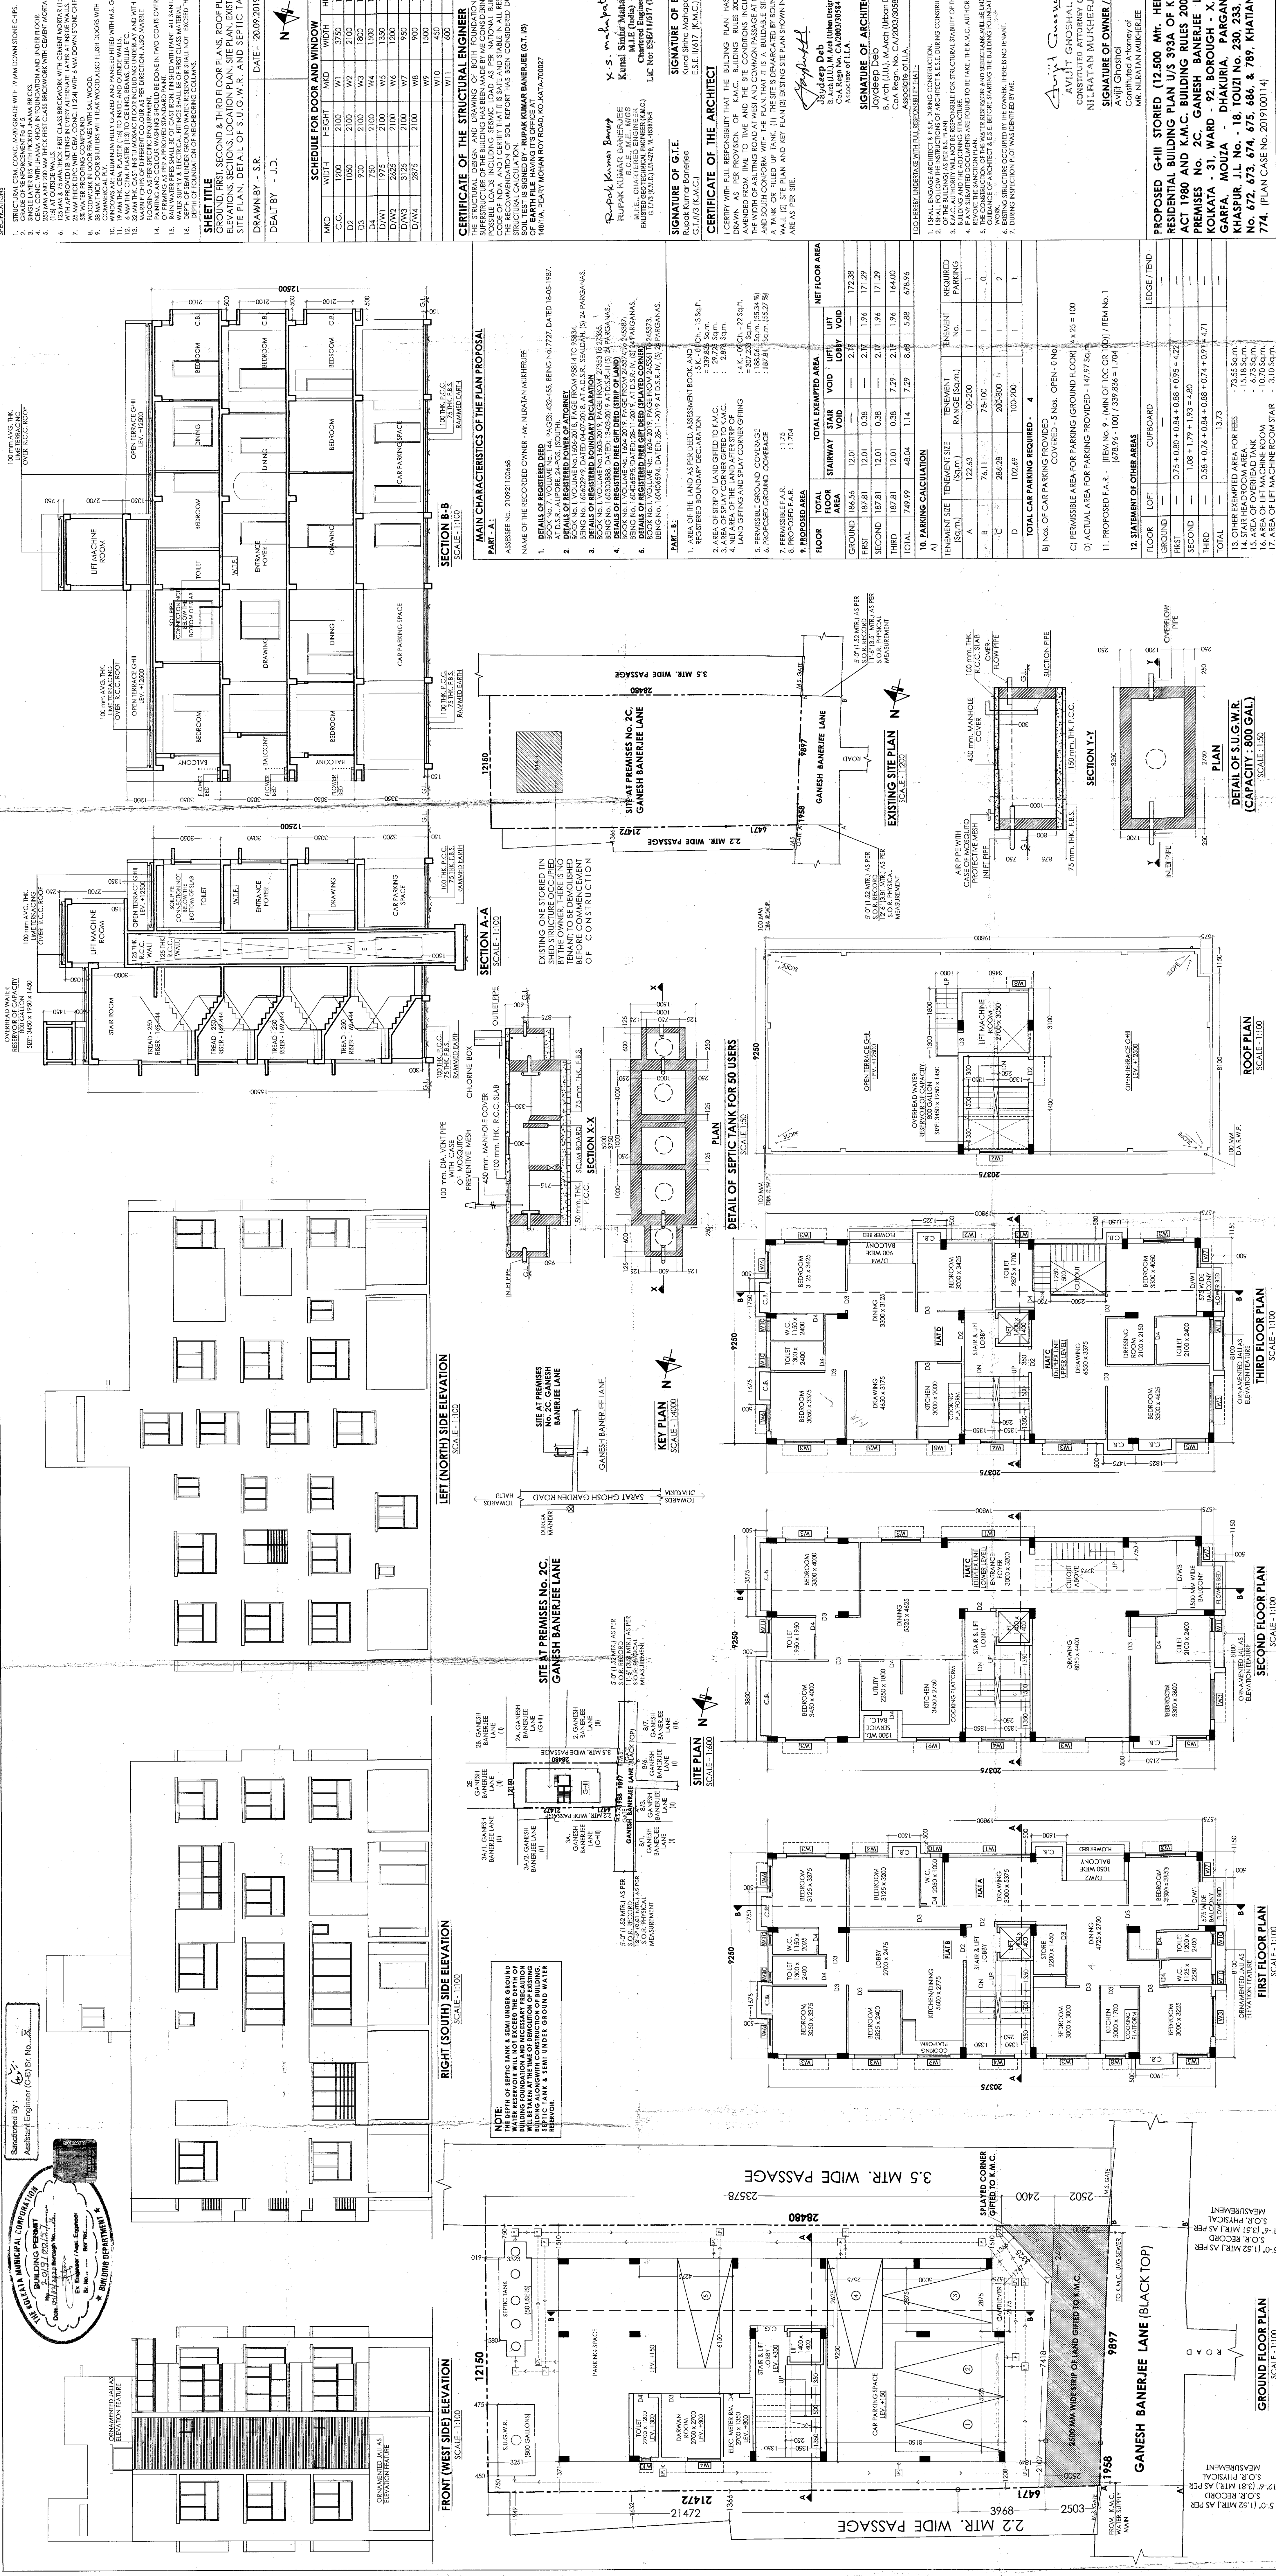

774. (PLAN CASE No. 2019100114)

PARTY'S COPY

Plan for Water Supply arrangement including pumping unfiltered water for the distribution to the flushing cisterns and to the building for the use of water from street main is not available.

CONSTRUCTION SITE SHALL BE MAINTAINED TO PREVENT BREEDING AS REQUIRED BY THE ACT OF 1908 IN SUCH MANNER SO THAT ALL WATER COLLECTION & PARTICULARLY LIFT WELLS, WATS, BASEMENT DRAINING SYSTEMS, RECEPTACLES ETC. MUST BE KEPT OPEN & CLEAN AT ALL TIMES.

Before starting any construction the plans must conform with the plans sanctioned and all the conditions as proposed in the plan should be followed. The validity of the written permission to execute the work is subject to the above conditions.

The sanction refers to the proposed portion shown in red and the Executive Engineers makes no admission as to the correctness of the plan.

Design of all Structural Members including that of the foundation shall be in accordance with the provisions specified in the National Building Code of India.

All Building Materials to be used shall be of the quality specified in the National Building Code of India.


Necessary steps should be taken for the safety of the lives of the adjoining public and private properties during construction.

Not Commencement of Execution of the work shall be allowed until the necessary Fresh Application for Sanction is received.

DEVIATION WOULD MEAN DEVIATION


RESIDENTIAL BUILDING

APPROVED
ON 21/1/19

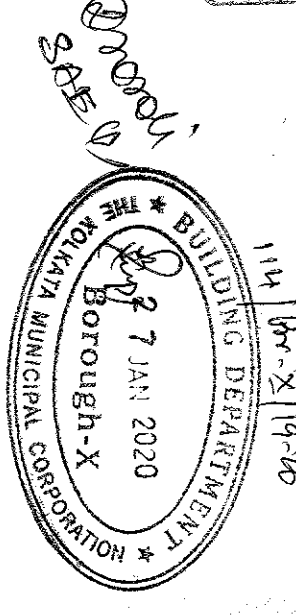

A suitable pump has to be provided i.e. pumping unfiltered water for the distribution to the flushing cisterns and to the building for the use of water from street main is not available.

The Building Materials that will be used shall be of the quality specified in the National Building Code of India.

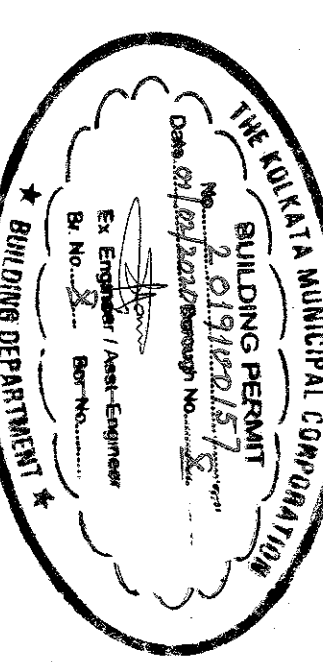

THE SANCTION IS VALID
UP TO 31/12/2020

Sanctioned subject to condition of existing structure to provide open space as per plan before construction is started.

No rain water pipe should be fixed or discharged on Road or Footpath. Drainage plan should be submitted after sanction and the sanction obtained before proceeding with the drainage work.

Any unauthorised construction done after the sanction is obtained shall be liable for demolition after issuance of this sanction of the Occupancy Certificate.

Provisional measures to be taken for pollution free environment:-

- 1) No construction activity shall be permitted during the night or other hours, as specified by the local body.
Approved
By the
Building Department, Borough-X