
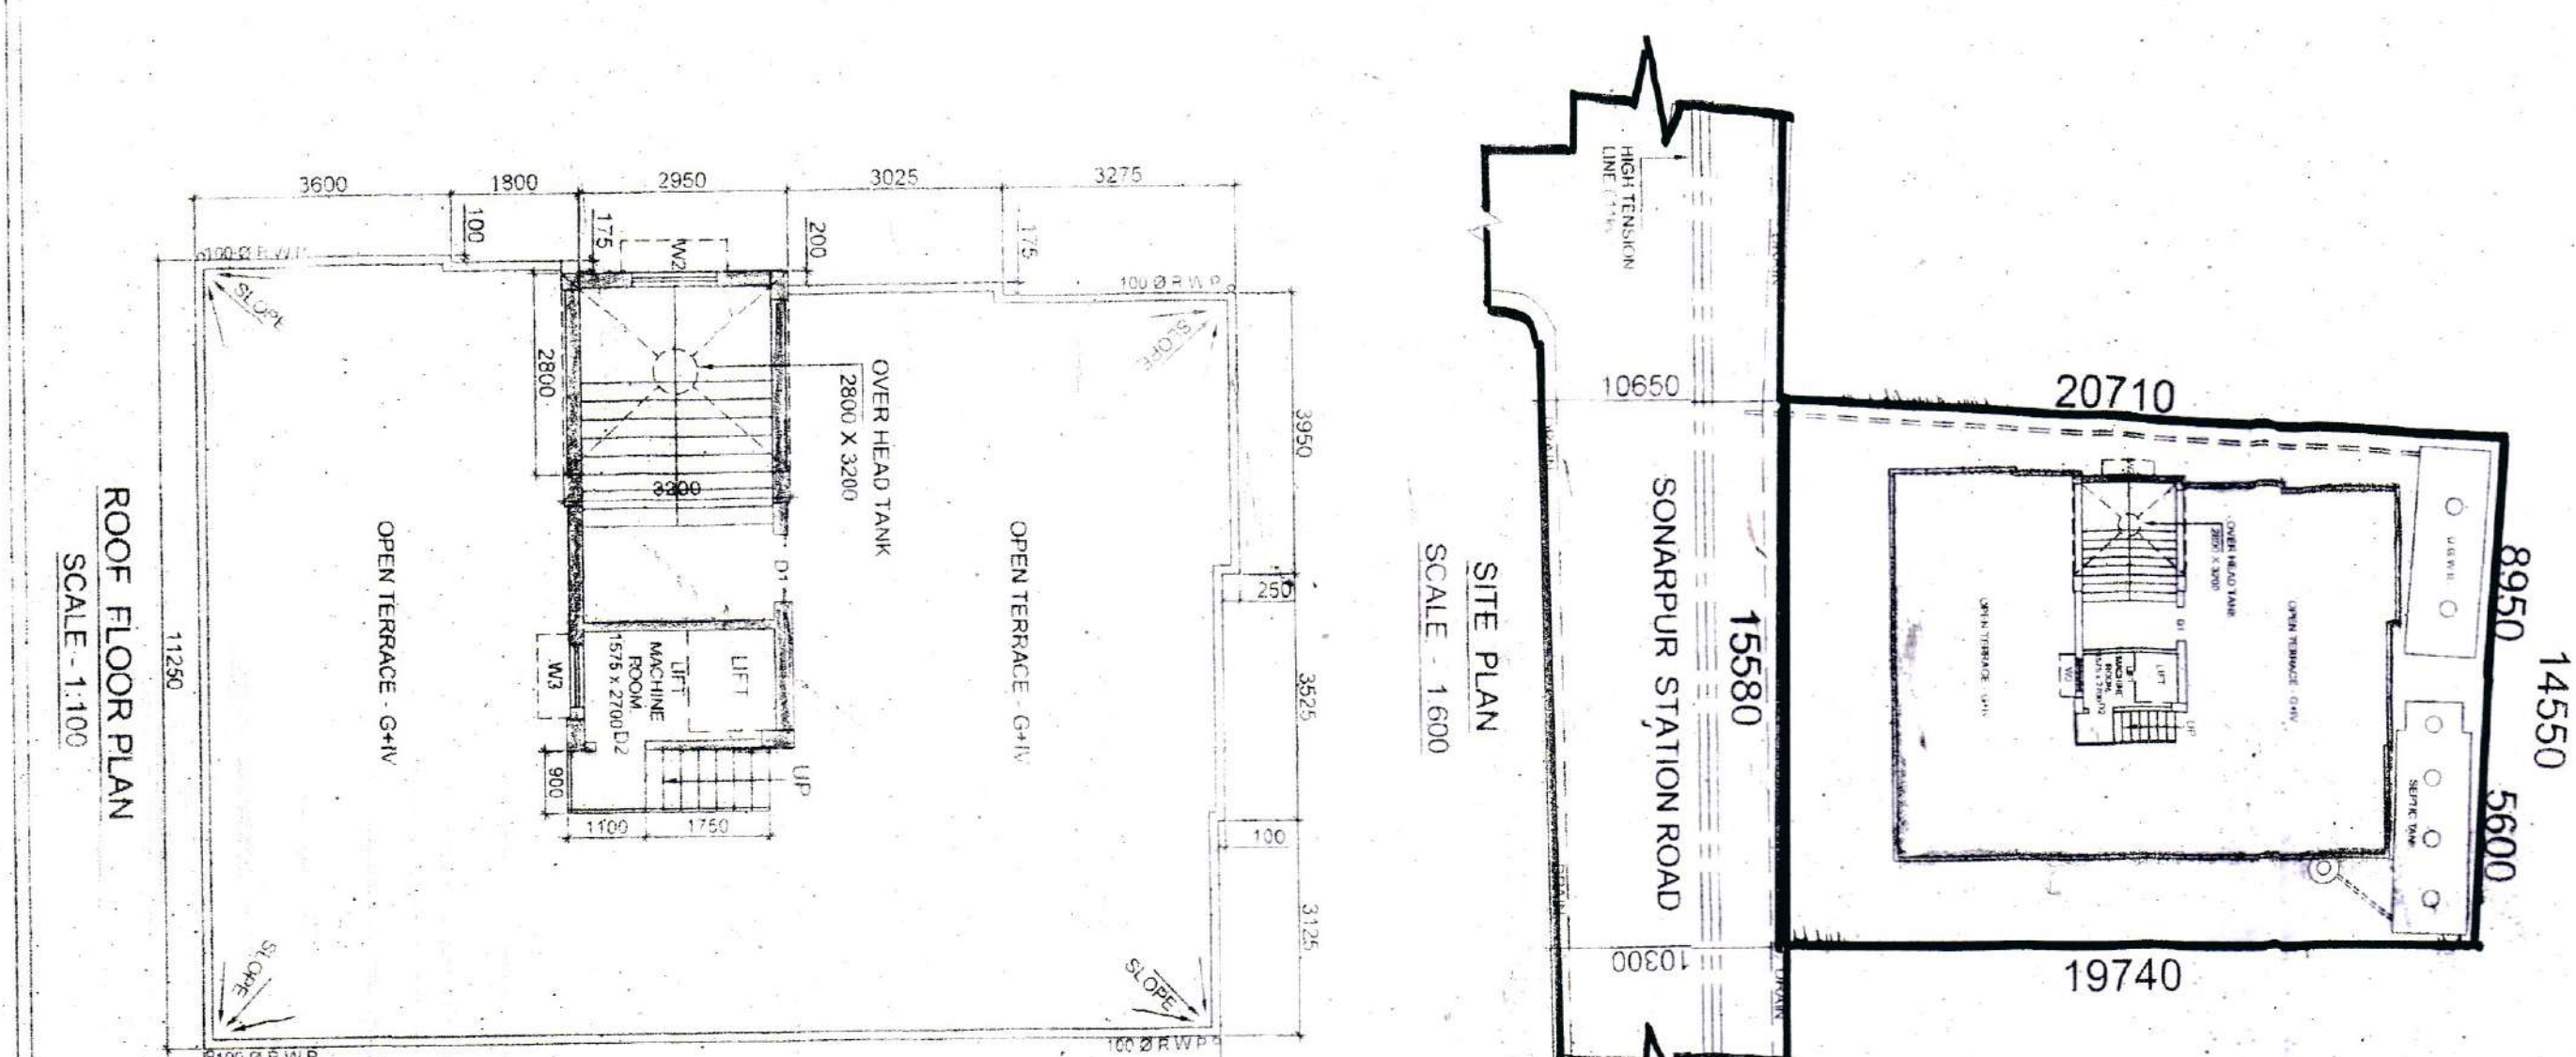
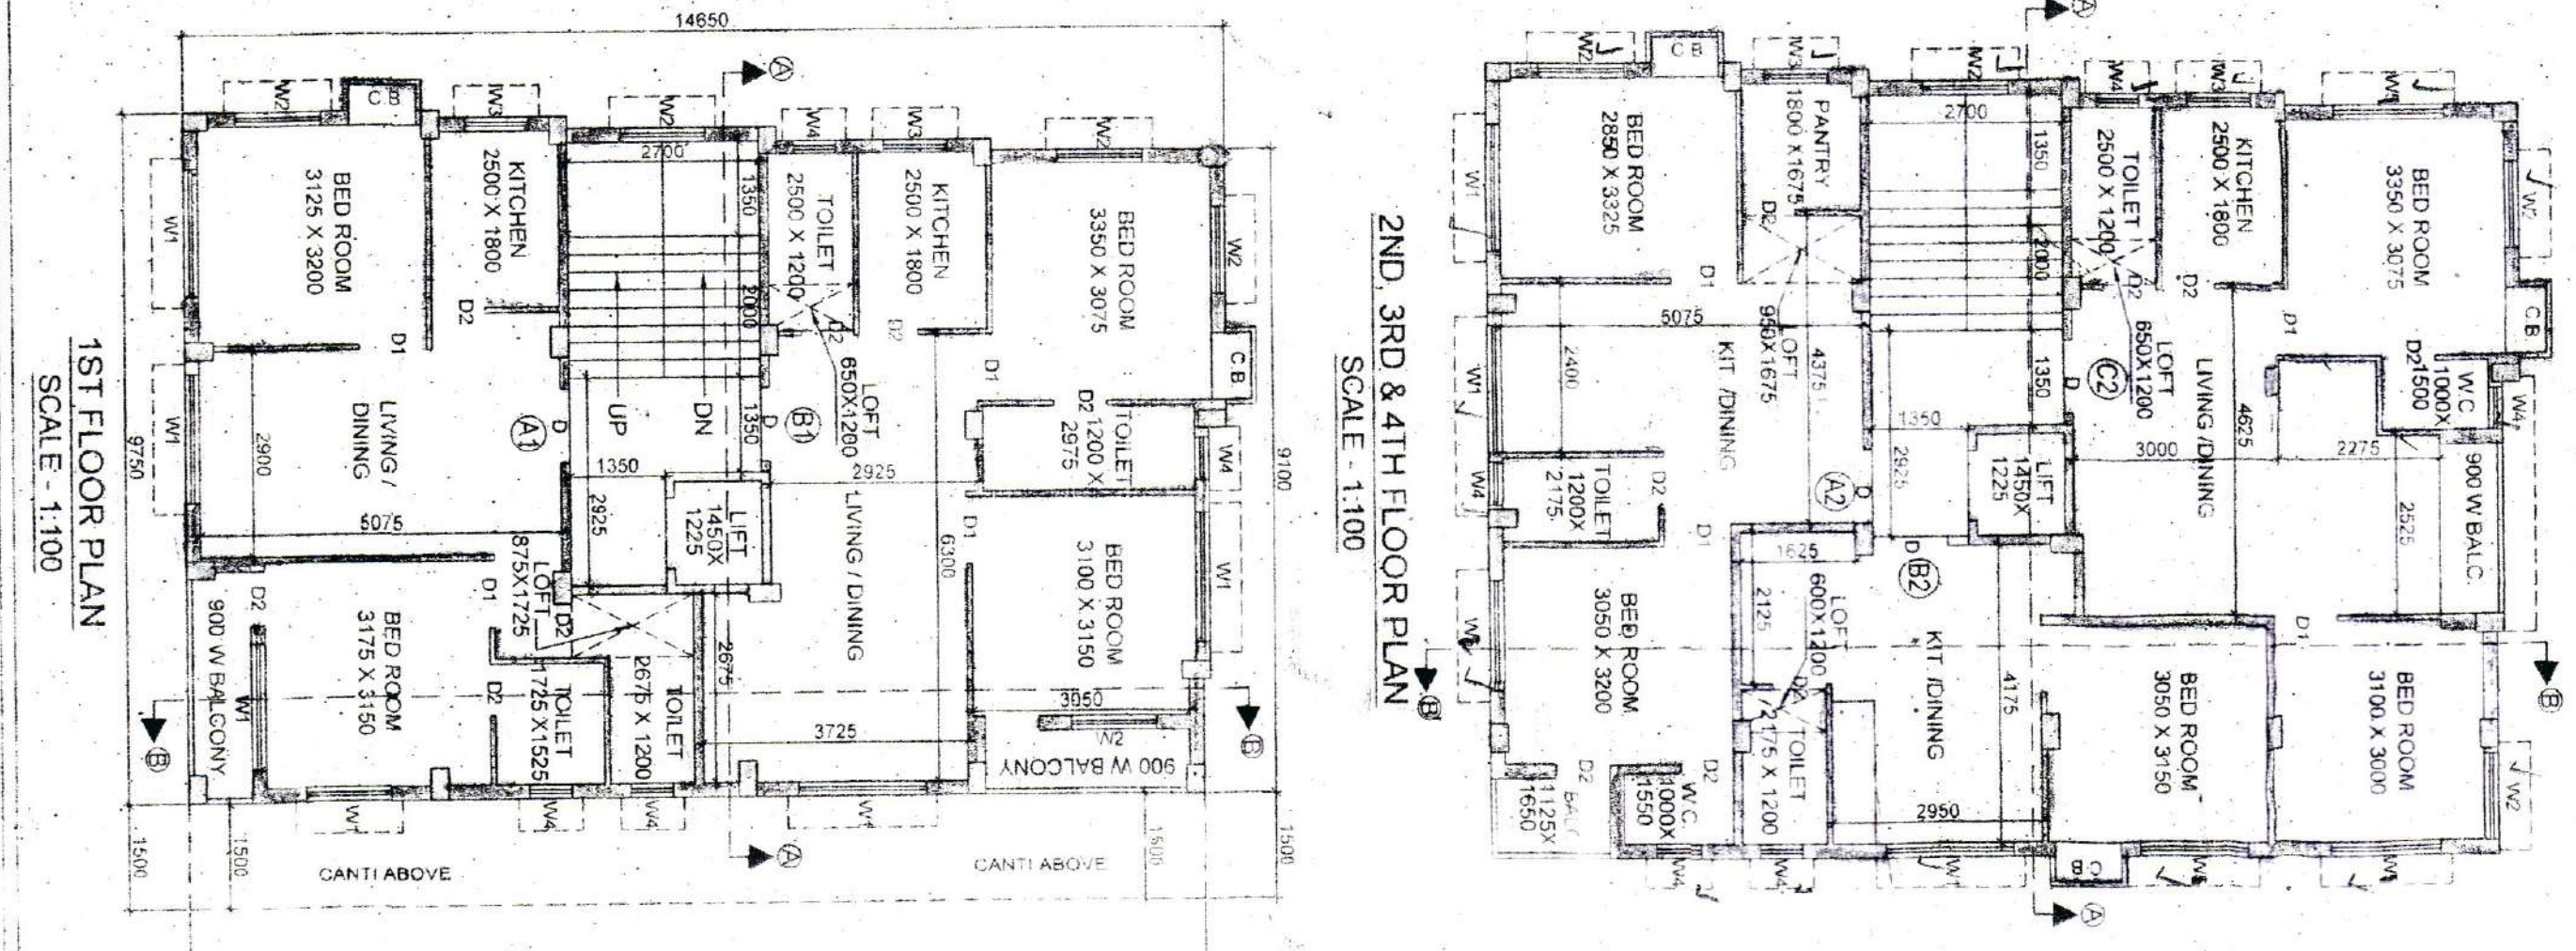
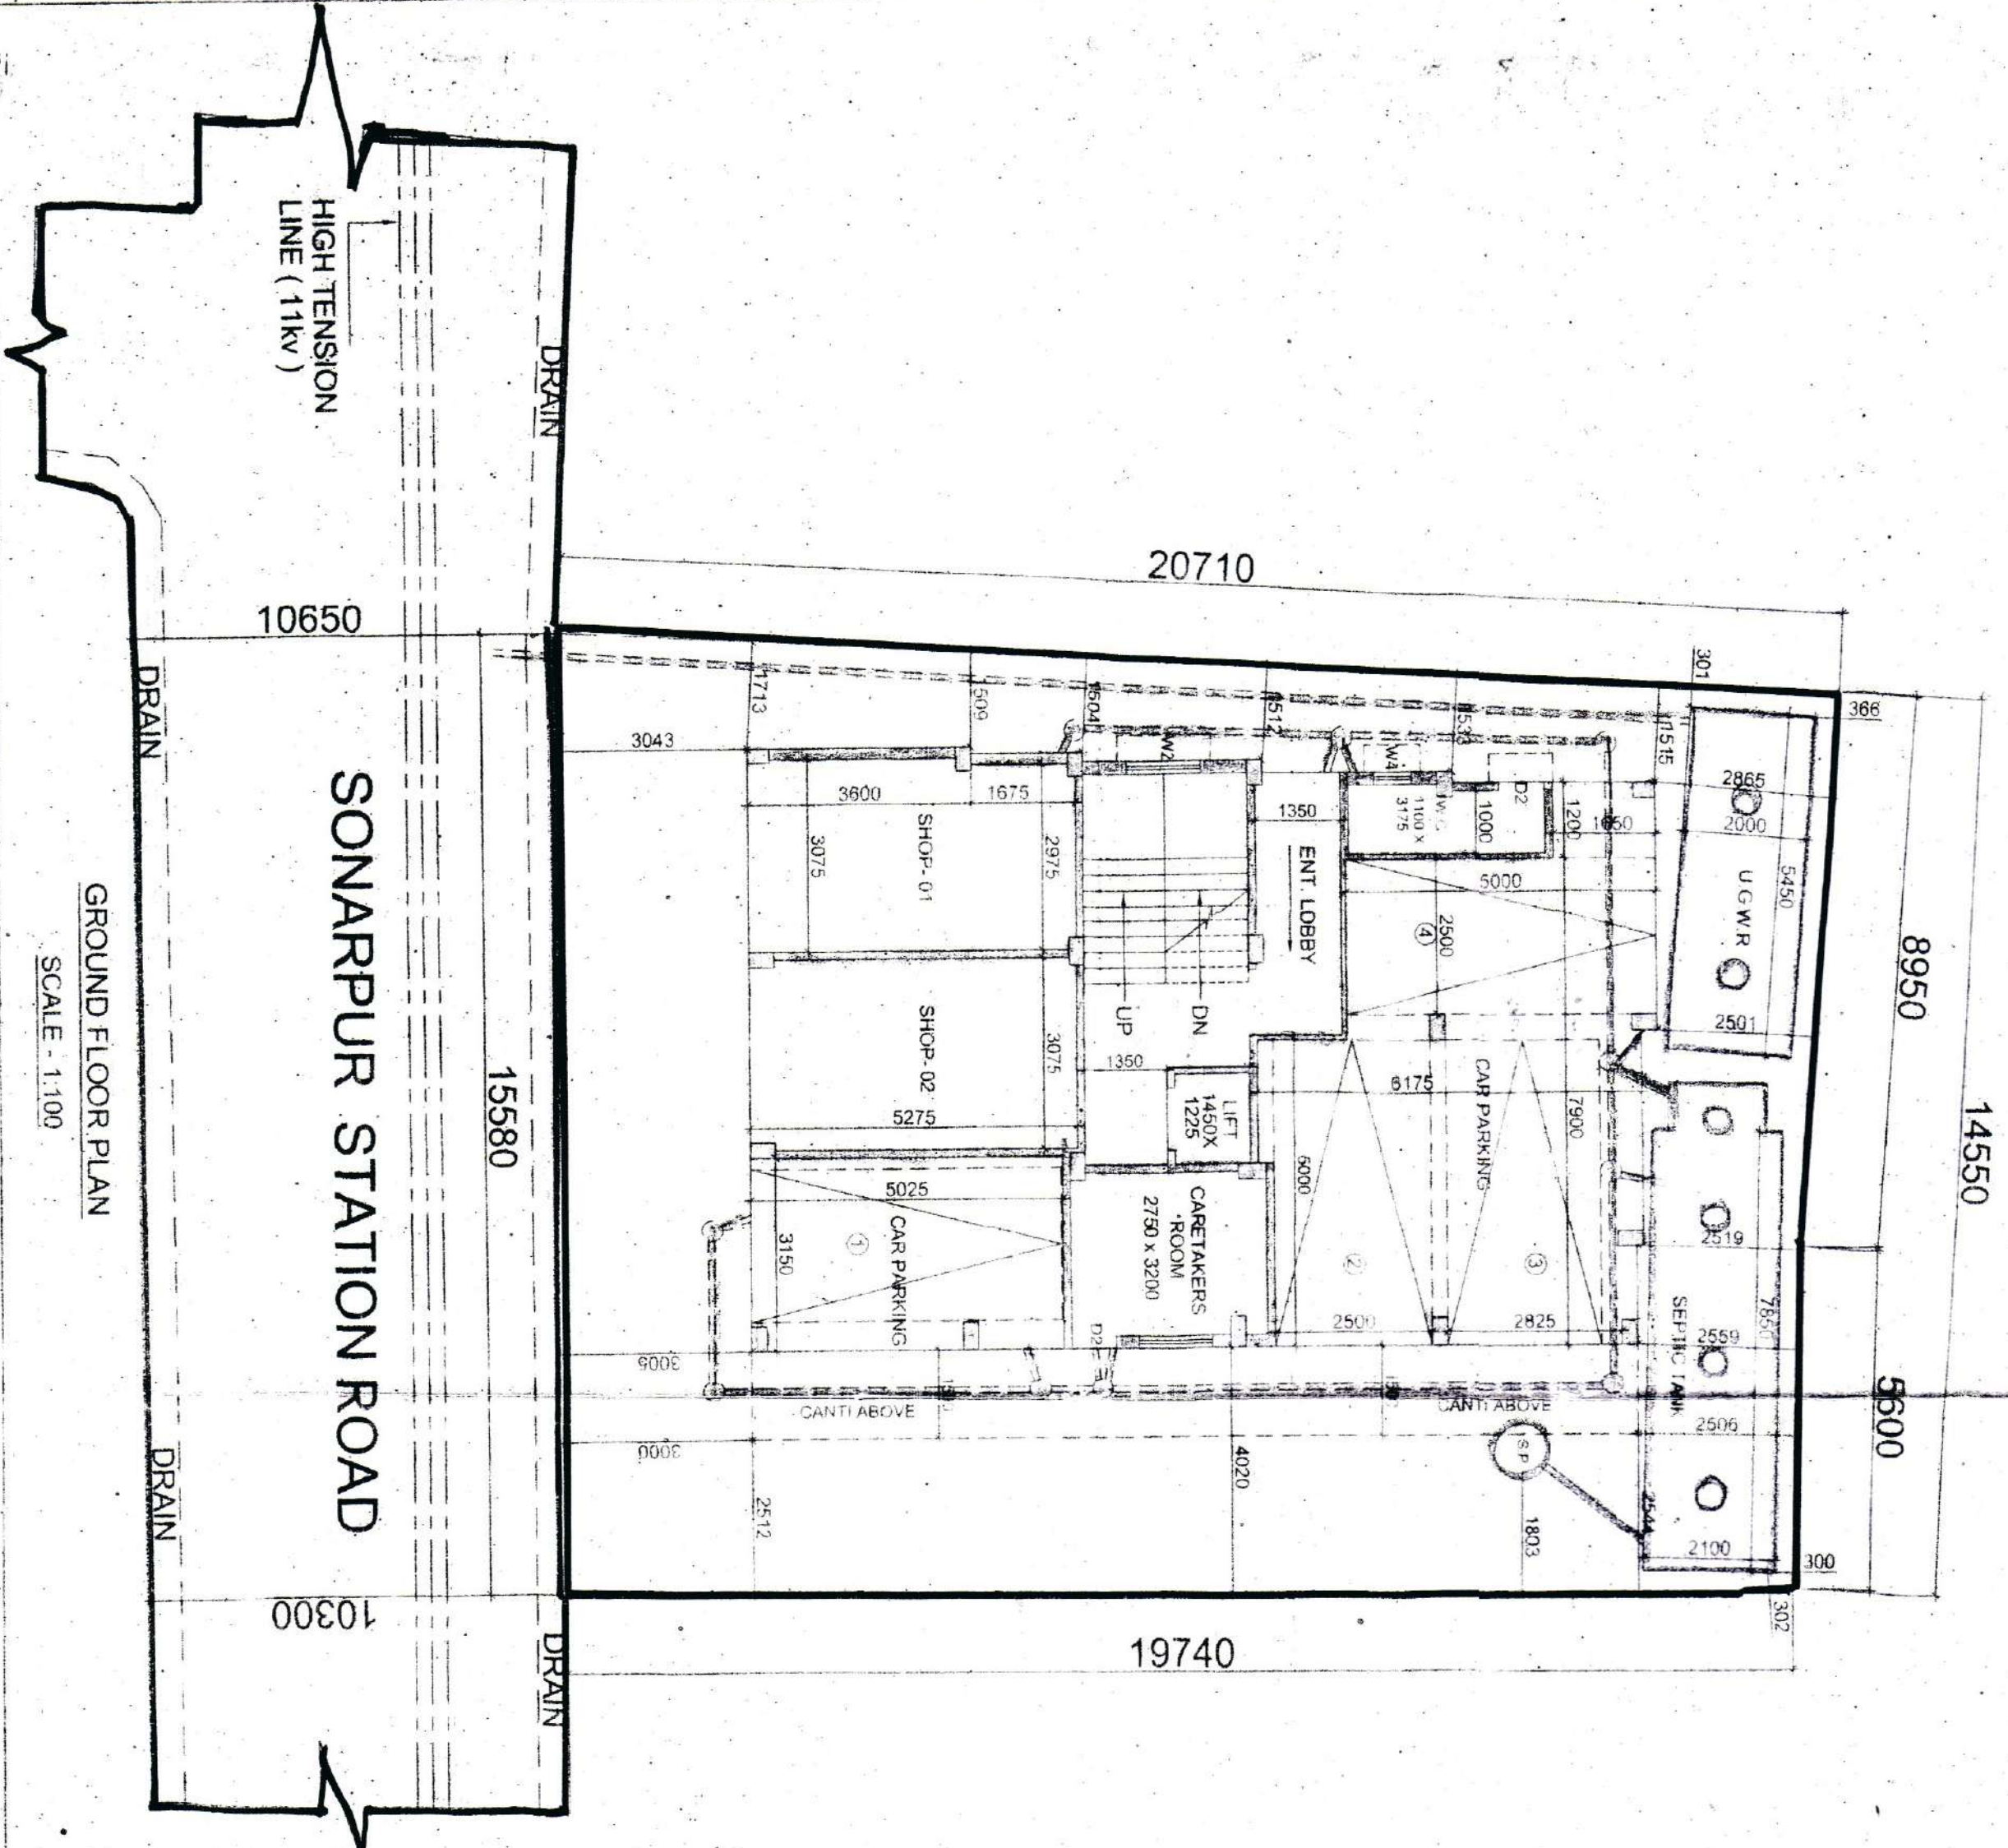
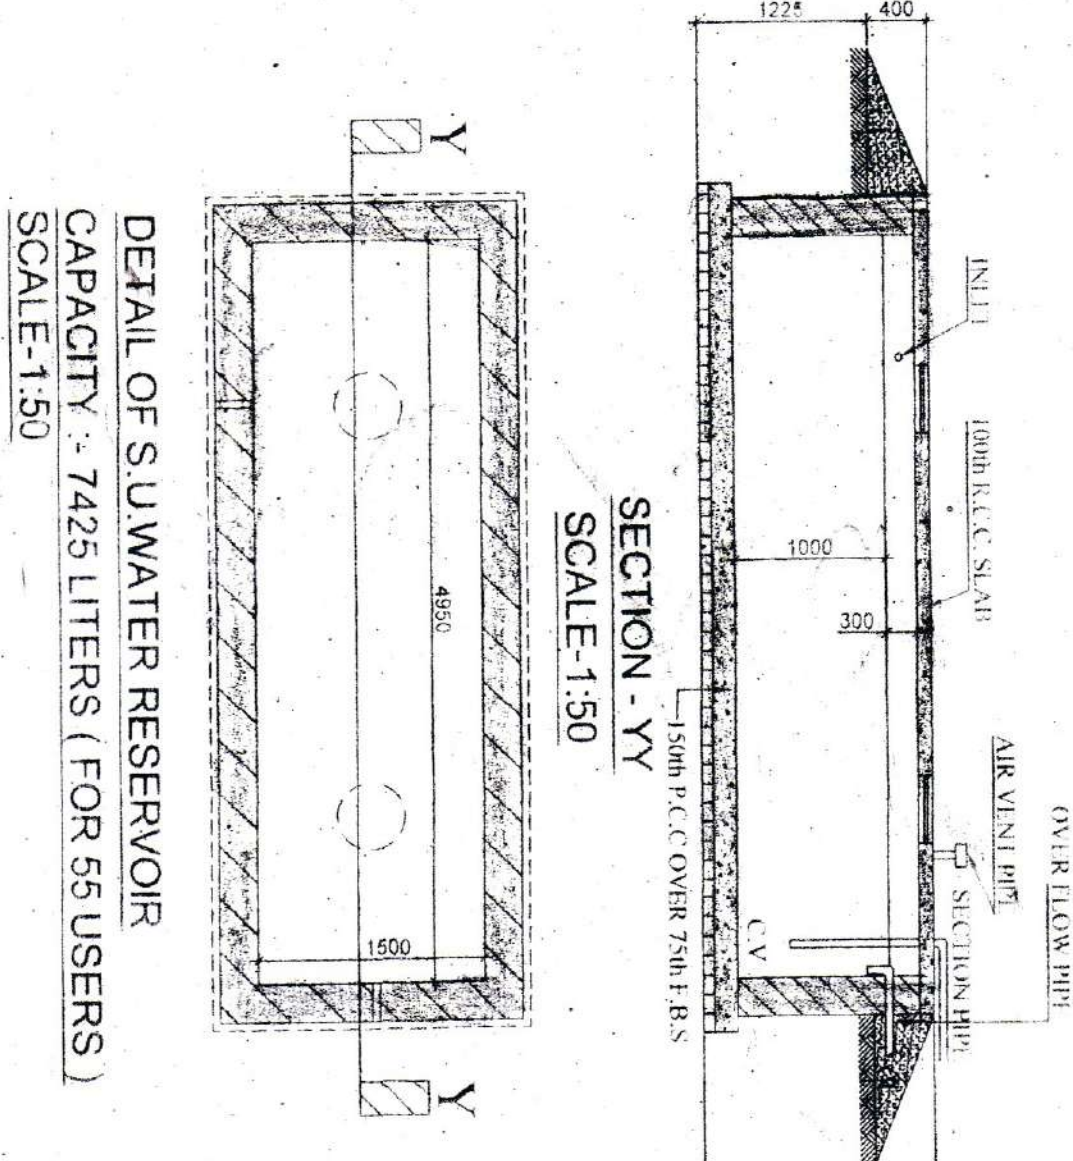
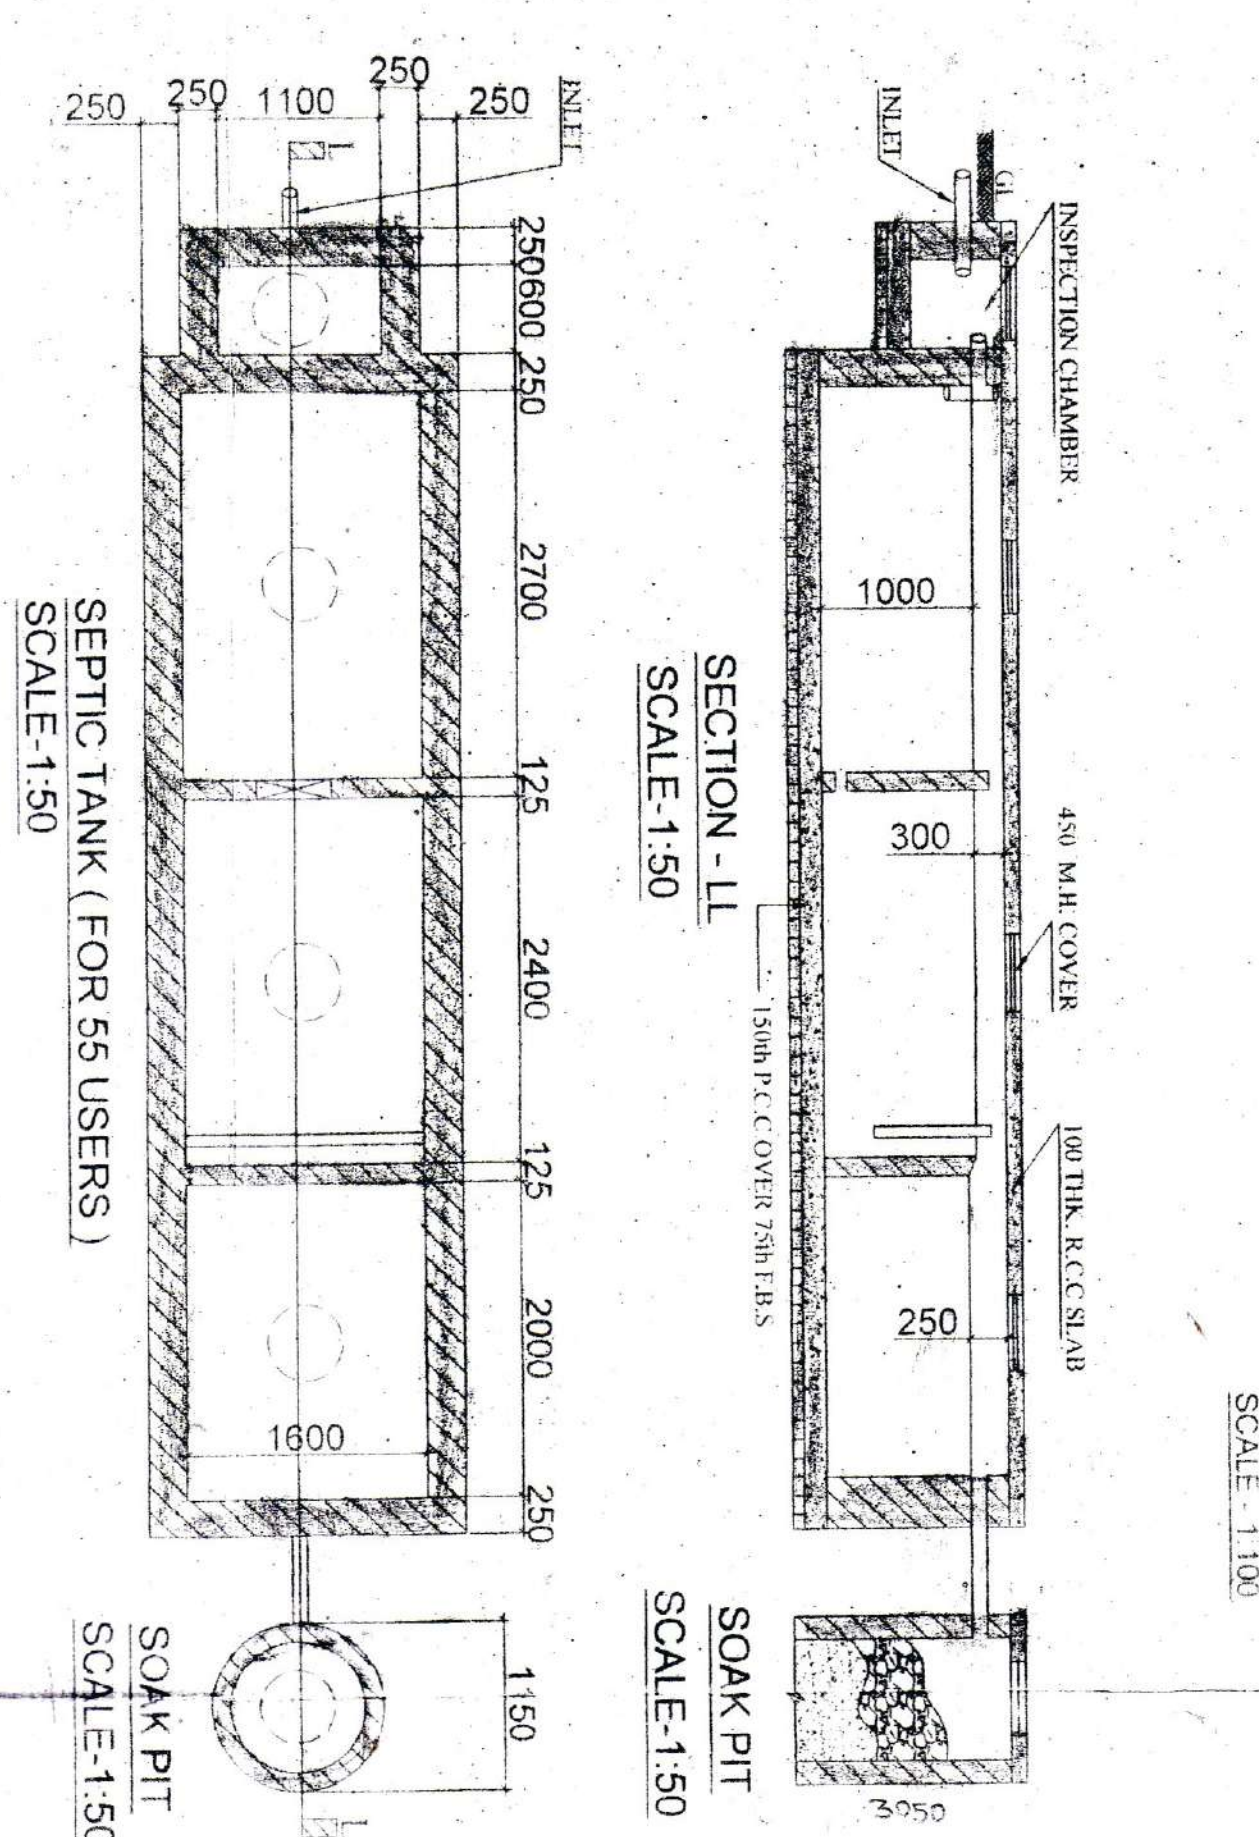


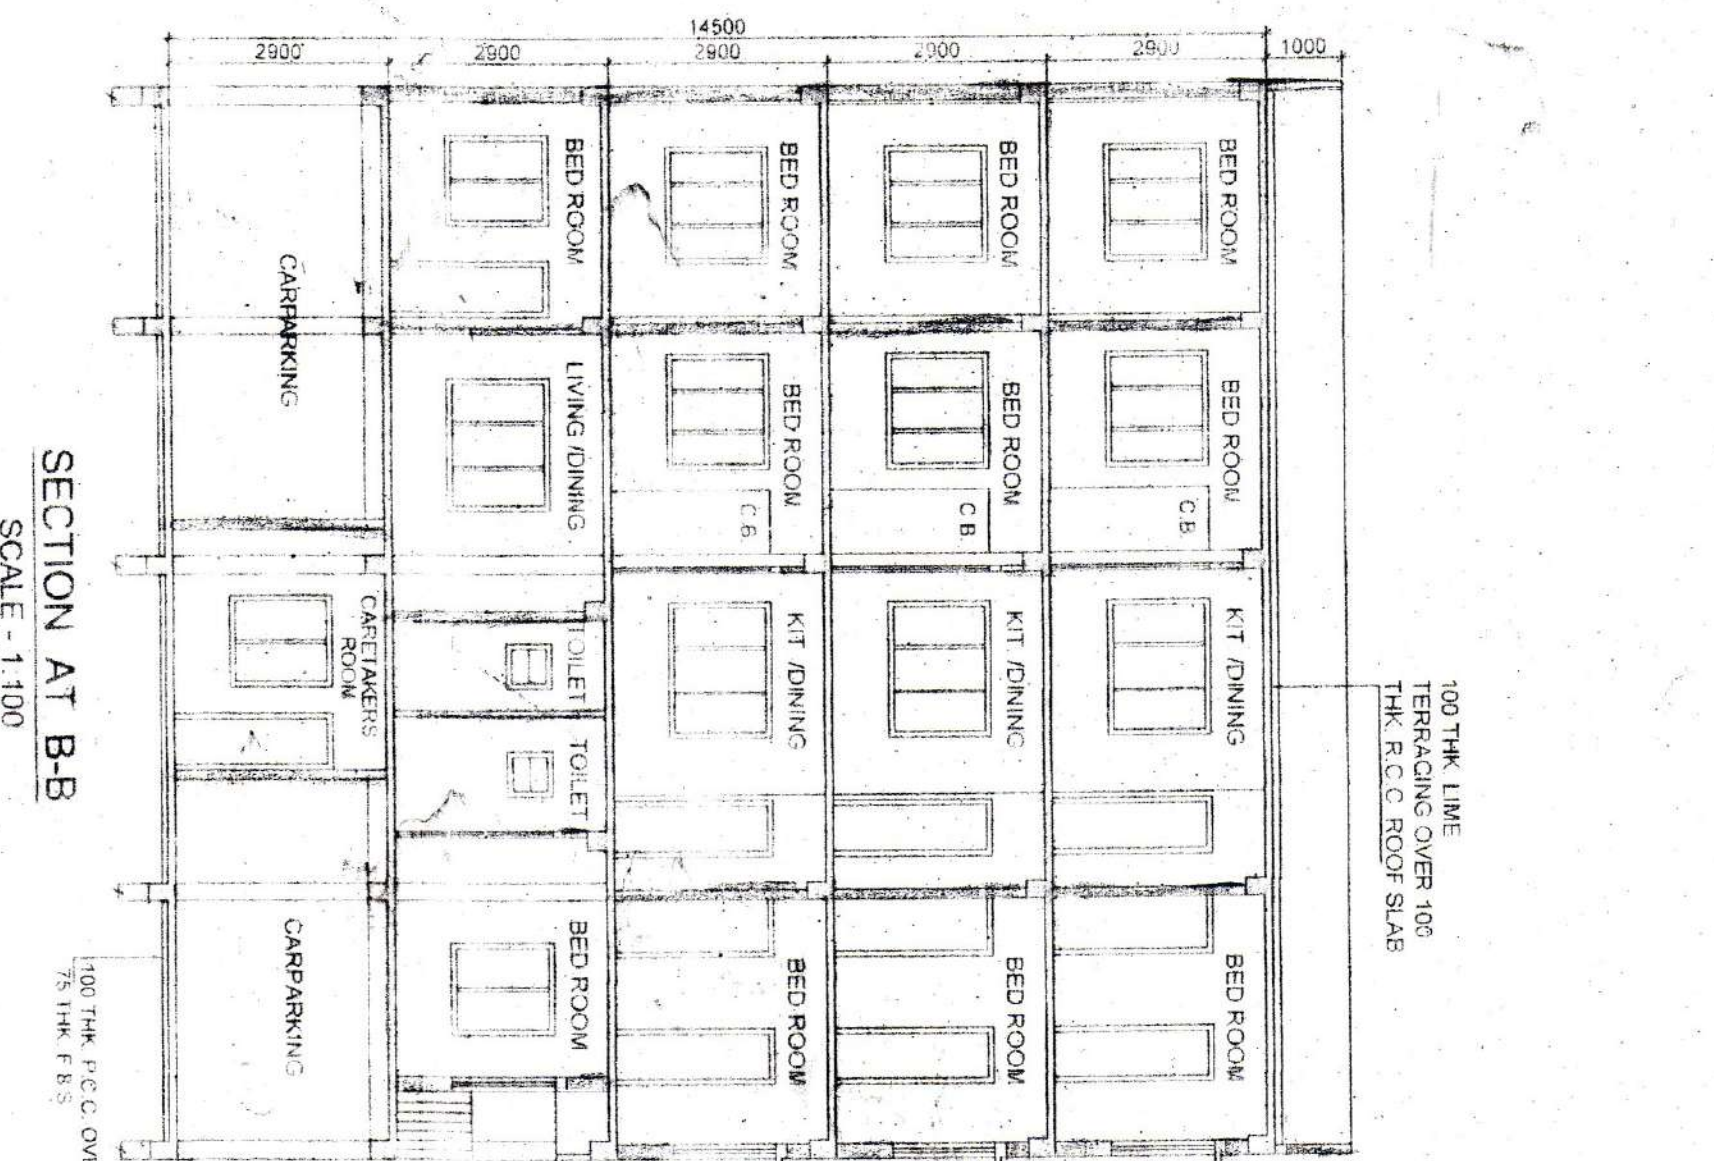

AREA STATEMENT

AREA OF LAND (AS PER DEED) = 924.313 SQ.M. (6 SATYAK OR 4/13 CH + 28 SQ.F

AREA OF LAND (PHYSICALLY) = 903.291 SQ.M.

PERMISSIBLE GROUND COVERAGE @ 59.937 % = 181.459 SQ.M

PERMISSIBLE F.A.R - 2.25

PERMISSIBLE AREA AS PER F.A.R = 903.291 x 2.25 = 662.314 SQ.M.

PROPOSED GROUND COVERAGE = 158.280 SQ.M

		A		B		C		D	

[illegible]

NOTES

1. ALL DIMENSIONS ARE IN MM
2. ALL EXTERNAL WALLS ARE 200 TH AND INTERNAL WALLS ARE 75 TH, IF NOT STATED OTHERWISE
3. SCALE - 1/100
4. SAFE BEARING CAPACITY OF SOIL, MTSQ/M ASSUMED
5. DEPTH OF SEPTIC TANK AND SEMI U.G. WATER RESERVOIR WILL NOT EXCEED THE DEPTH OF BUILDING FOUNDATION
6. ALL SORTS OF PRE-CAST/IN SITU MEASURE WILL BE TAKEN AT THE TIME OF CONSTRUCTION

STRUCTURAL CERTIFICATE
THE STRUCTURAL DESIGN AND DRAWING OF BOTH FOUNDATION AND
SUPERSTRUCTURE OF THE ABOVE MENTIONED BUILDING HAS BEEN
CONSIDERING ALL POSSIBLE LOADS INCLUDING THE SEISMIC LOAD AS
PER NATIONAL BUILDING CODE OF INDIA AND CERTIFIED THAT IT IS
SAFE AND STABLE IN ALL RESPECT.

Per. Engineer

SPECIFICATIONS

1. 75 TH, 131 CLASS BRICK SOLING IN FOUNDATION & FLOOR
2. 150 TH, 136 CEMENT (SAND & K.H.A.) CEMENT CONCRETE IN FOUNDATION & FLOOR
3. FOUNDATION BRICK WORK WILL BE 1ST CLASS BRICK WITH 1:6 CEMENT MORTAR.
4. 125 TH & 75 TH PARTITION BRICK WORK WILL BE 1:5 CEMENT MORTAR.
5. OUTER EXTERNAL WALLS WILL BE 1:5 CEMENT MORTAR.

DECLARATION OF E.B.S.
I HAVE CERTIFIED ON THE PLASTICITY WITH FULL RESPONSIBILITY THAT BUILDING RULES 1989 ARE AMENDED FROM TIME TO TIME AND THAT THE SITE CONDITIONS INCLUDING THE ADJOINING ROAD CONFORM WITH THE PLAN AND THAT IT IS A BUILDABLE SITE AND NOT A TANK OR A FILLED UP LAND.

SIGNATURE OF STRUCTURAL ENGINEER

COMPOUND:
7. R.C. CONC. MAX WILL BE 1:2:4 CEMENT SAND & STONE CHIPS.
8. ROOF AND LIME TERRACING WILL BE 100 TH. WITH THEIR PROPR. MATERIALS AND MIXING
9. CEILING AND ALL R.C. PLASTER WILL BE 12mm TH. 1:4 CEMENT MORTAR.
10. 25 MM. TH. I.P.S. FLOORING.
11. GRADE OF CONCRETE M - 20
12. ALL BUILDING MATERIALS WILL BE AS PER I.S. CODE & C.B.R. 15

Sudipta Sarda
SUDIPTA SARDAR
E.S. No. - 664 (D.S.-1)
Signature: Sudipta Sarda

DOOR & WINDOWS SCHEDULE			
MKD	SIZE	MKD	SIZE
W1	1800X1350	D	1050X2100
W2	1200X1350	D1	950X2100
W3	900X1000	D2	750X2100
W4	600X750		
W5	600X1350		

PROJECT
REVISED PLAN FOR 4-1/2 STORED RESIDENTIAL BUILDING
AT HOLDING NO. - 1930, SOUTH KUMKRAKHALI, MOUZA -
KUMKRAKHALI, J.L. NO. - 48, DAG NO. - 1938, I.R. DAG
NO. - 2199 / KHATTANT NO. - 1555, I.R. KHATTANT NO. -
273 / 2373, WARD NO. - 27, P. S. - SONAPUR, DIS. - 24, P.
(S), UNDER RAJAPUR SOVAPUR MUNICIPALITY. VIDEO
PREVIOUS SANCTION PLAN NO. - 61/CB/27/24. DATE -
28/07/2016.

DRAWN BY : SUDIPTA SARDAR	SCALE - 1/100
DESIGNED : SUDIPTA SARDAR	DATE - 26-11-2011

APPROVED
 Pgm No. 122, 123, 124, 9

Checked by _____
(Signature)
RAIPUR SONARPUR MUNICIPALITY
07/12/2020

Stacking of building materials on
boats or in the streets is prohibited.
The building materials must be stacked
in a neat and orderly manner.
Stacking of materials on the street
must be done in a way that does not
obstruct the street.




