




Call at: +91 82749 74949

Date:

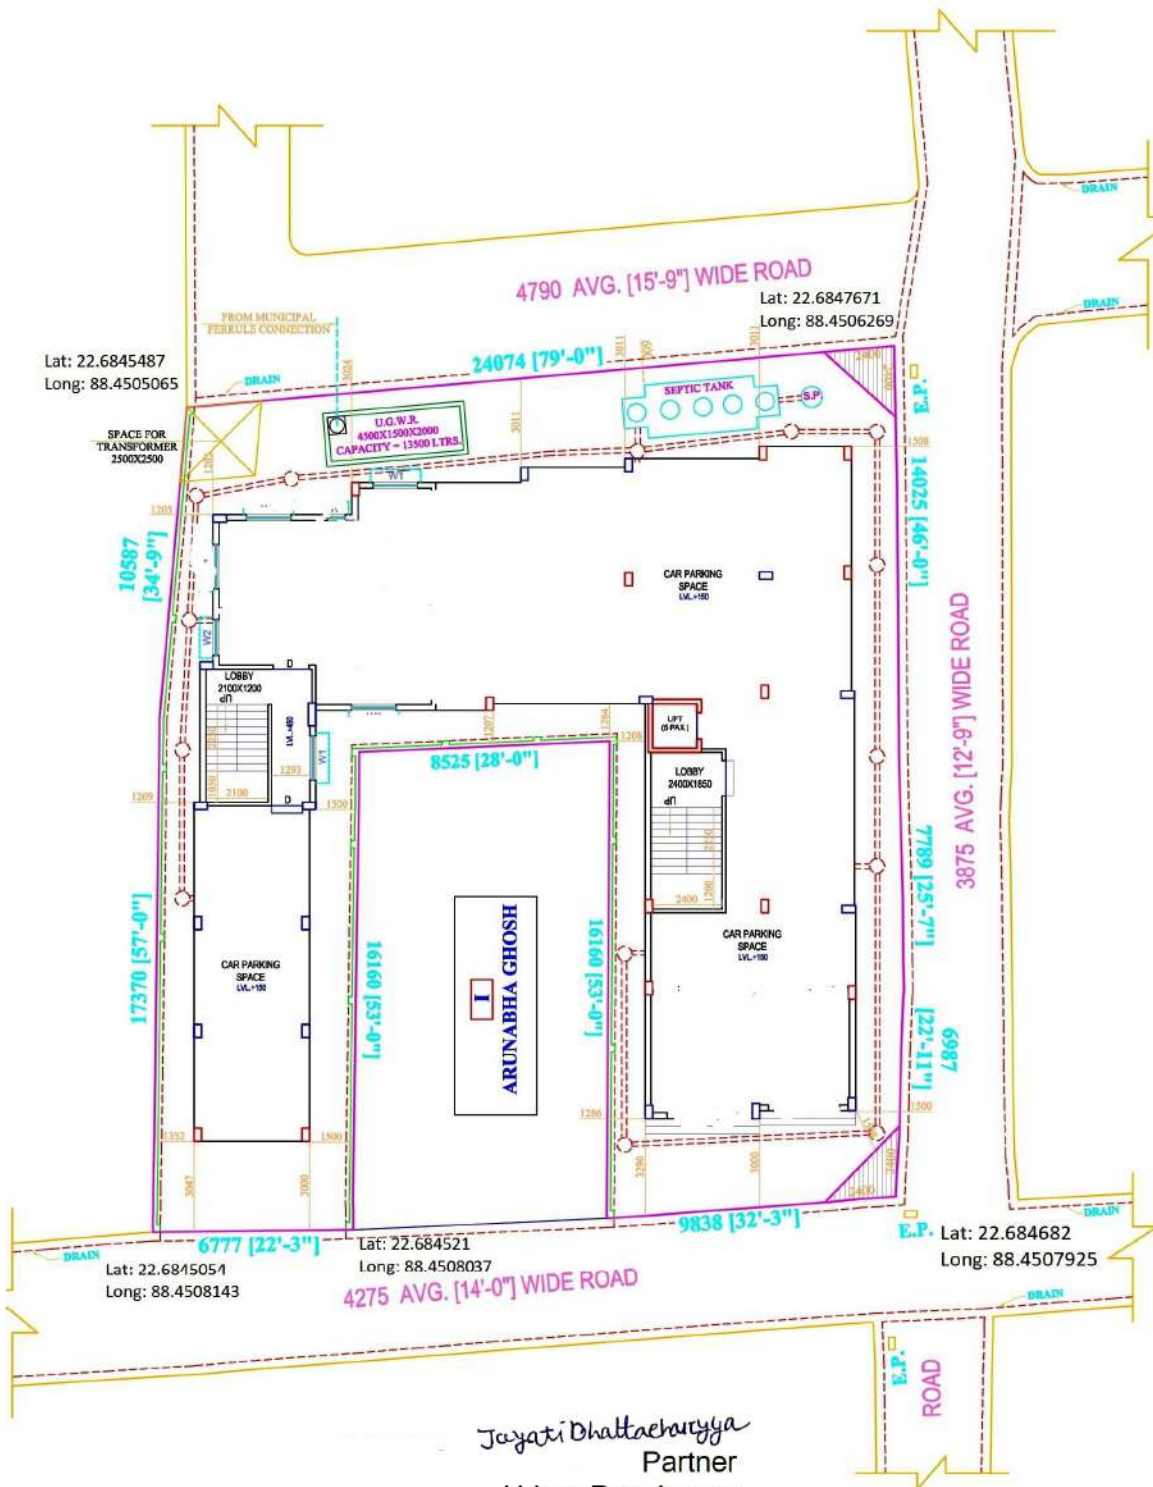

Jayati Dhattacharyya
Partner
Urban Developers

4B, Purnima Apartment, 56, Girls School Road, New Barrackpore, Kolkata - 700131