


REVISED PLAN OF (G + IV) STORIED RESIDENTIAL BUILDING OF
SRI SUSANTA KUMAR NANDY AND OTHERS AT R. S. DAG NO.- 1405,
1415, 1416, 1417, 1414; L. R. DAG NO.- 1481, 1491, 1492, 1493, 1490; R.S.
KHATIAN NO.- 798, 1527, 802; L.R.KHATIAN NO.-2931, 2932, 1415; J.L.
NO.- 48; MOUZA - KUMRAKHALI ; HOLDING NO.- 2068, DAKSHIN
KUMRAKHALI; WARD NO.- 27 UNDER RAJPUR - SONARPUR
MUNICIPALITY ;
P.S. - SONARPUR; DIST.- 24 PARGANAS (SOUTH).

PREVIOUS SANCTION PLAN NO.- 844 /CB / 27 /80 DATED- 17 / 07 / 2014

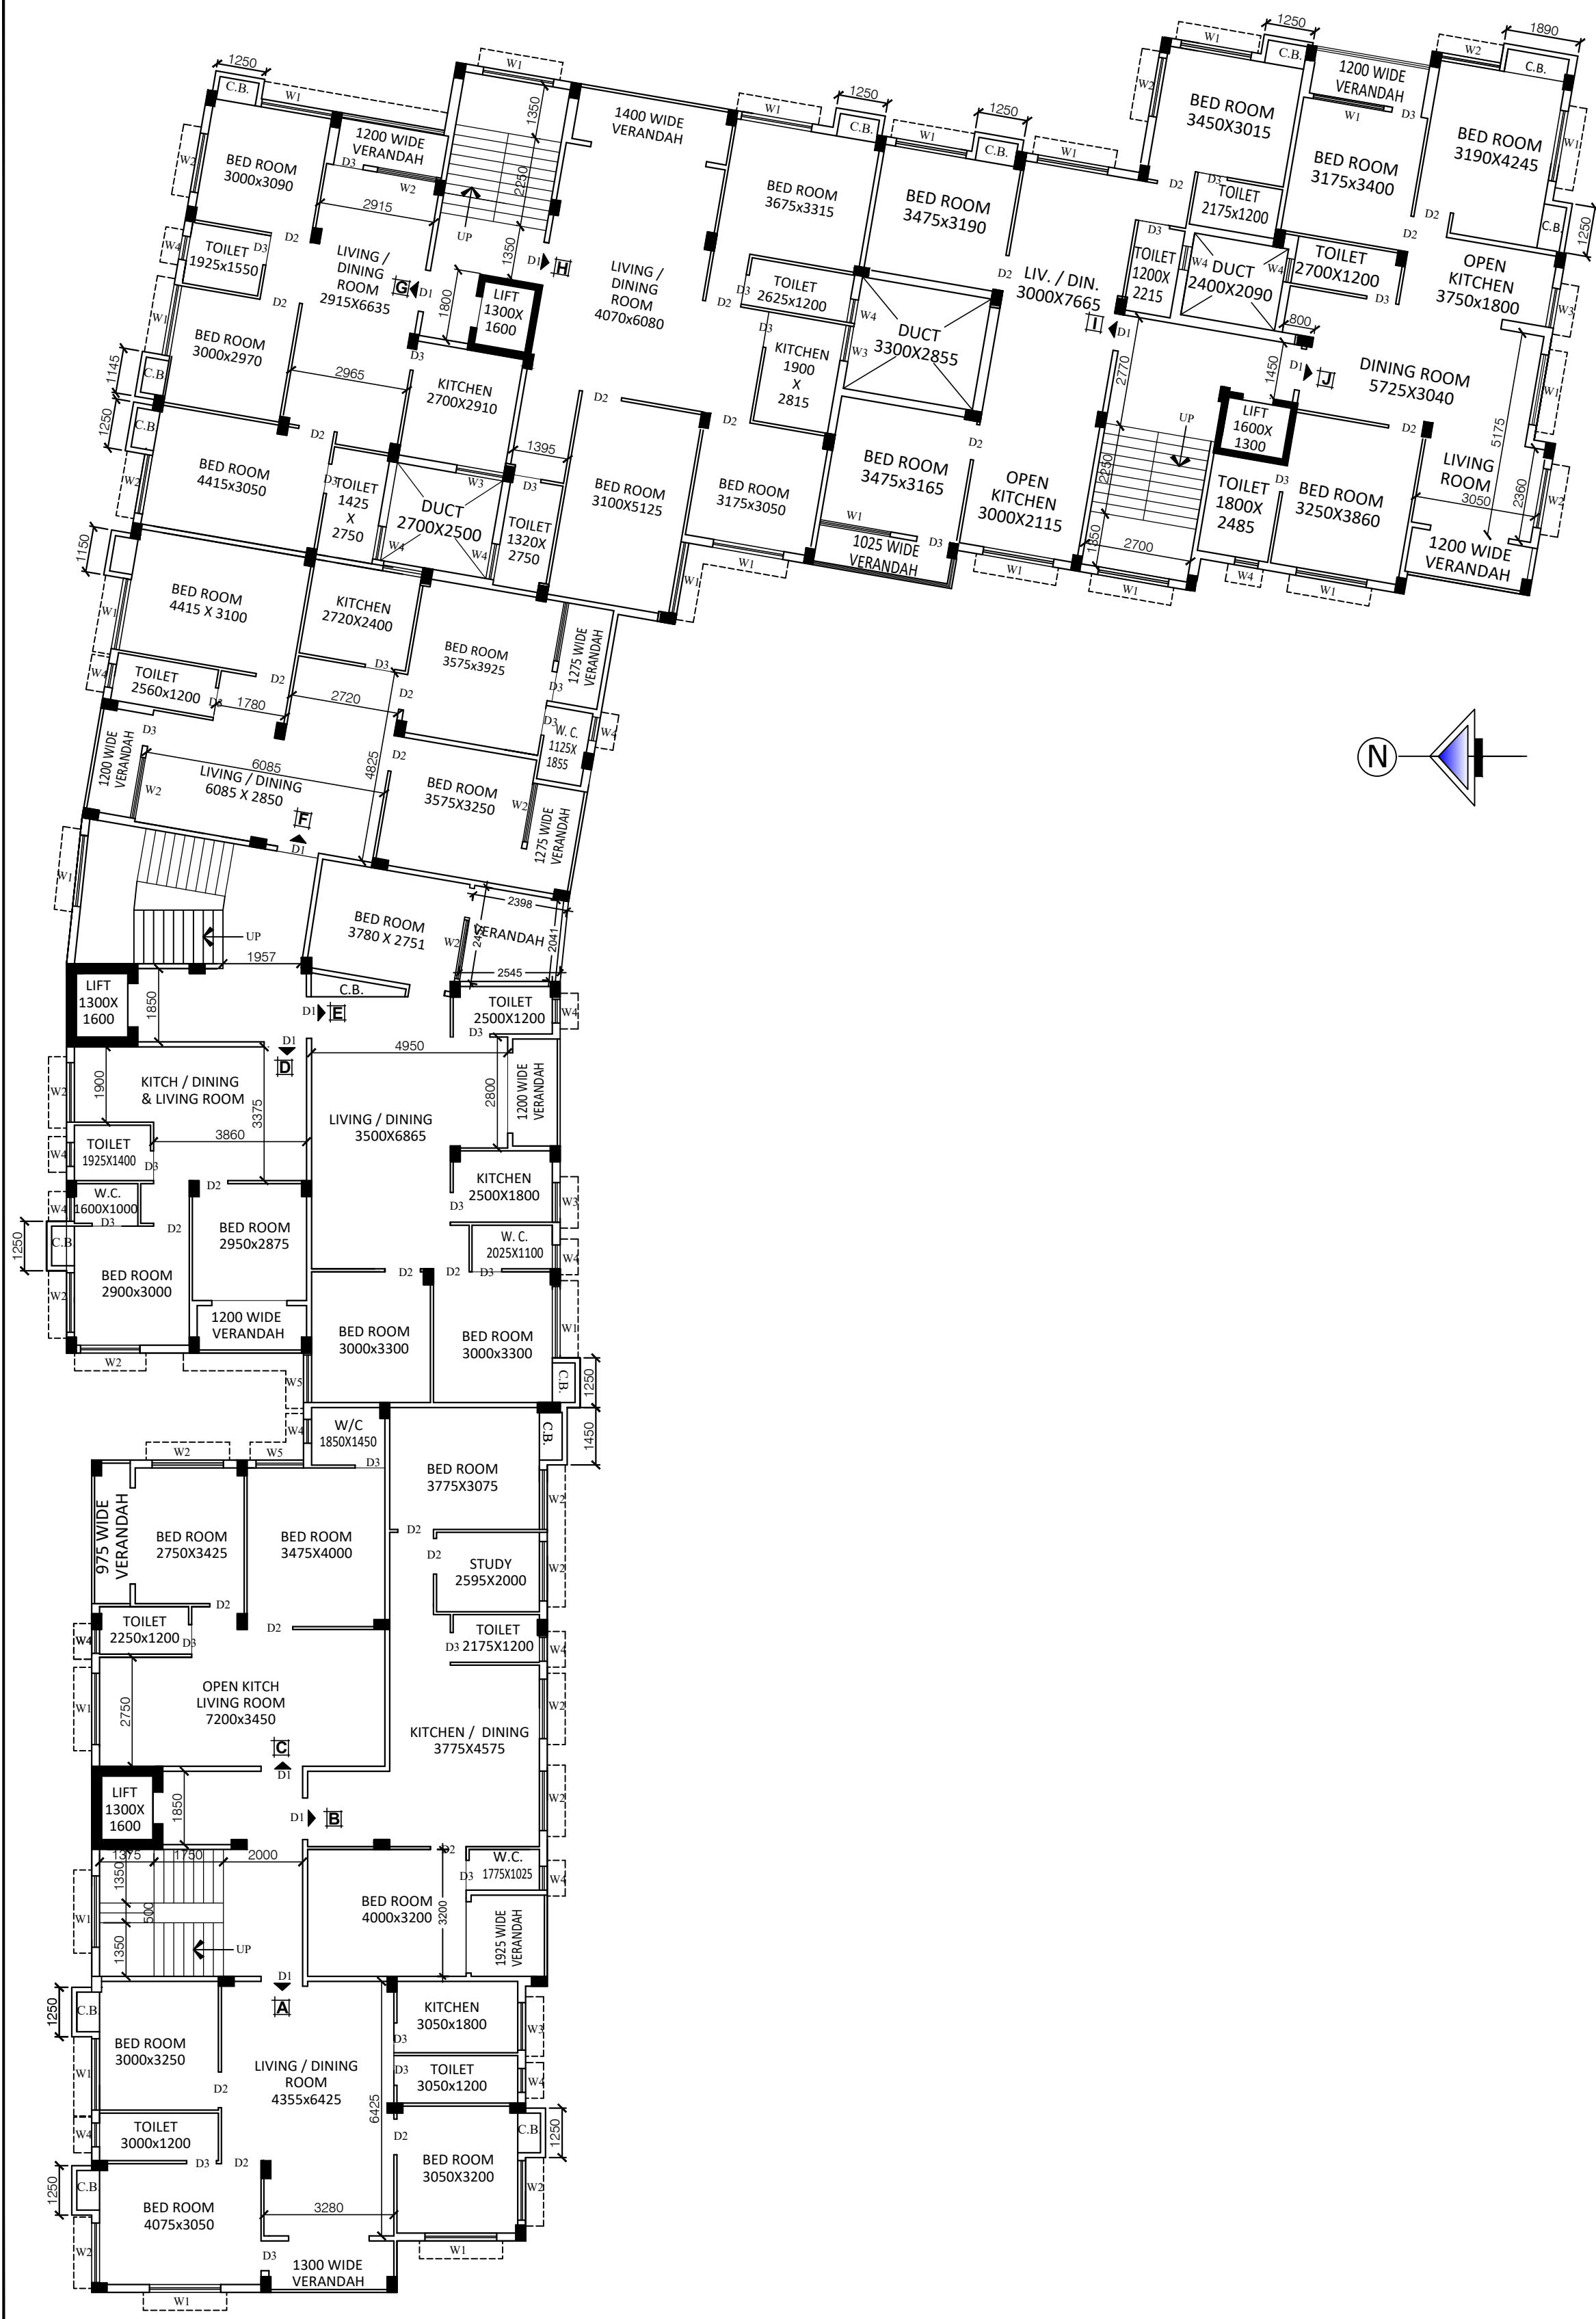

4TH FLOOR PLAN
SCALE - 1 : 100.