


Proposed Project at Mouza-Karuria, J.L. No-56, R.S. Plot No-696(P), L.R. Plot No-446, L.R. Khatian No-2546, Holding No-159/N, Ward No-11, Street-Sabuj Nagar DGP-3, under Durgapur Municipal Corporation, P.S.- Durgapur, District-Paschim Bardhaman

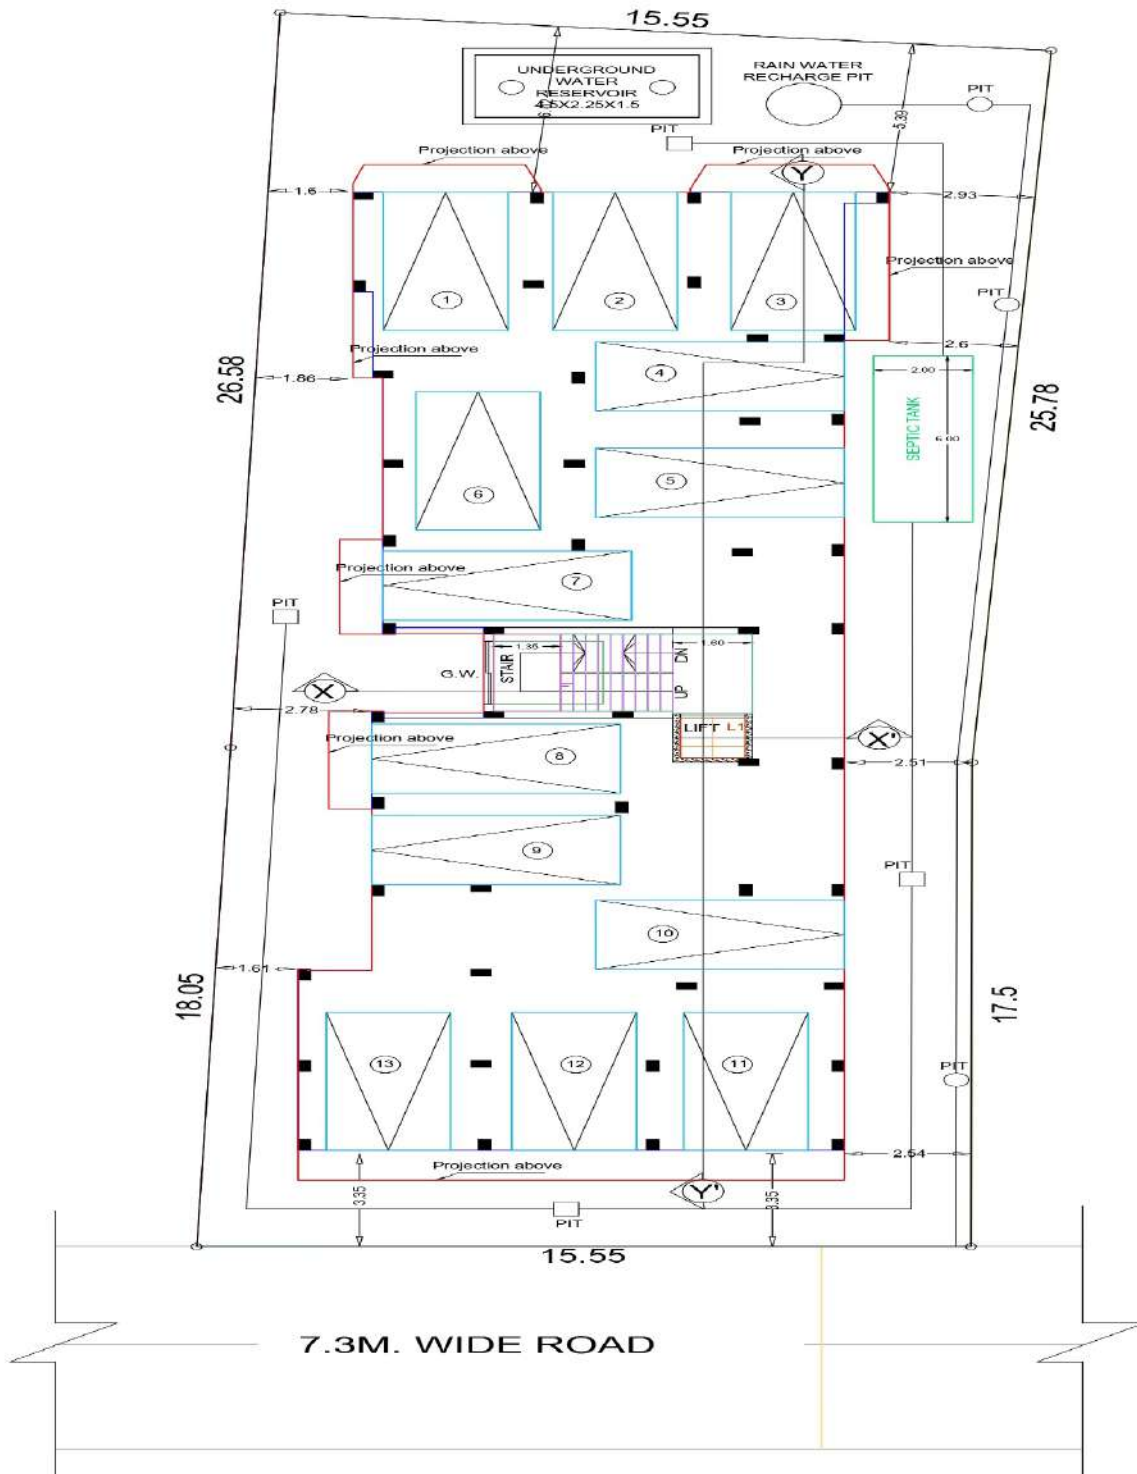

LATITUDE : 22.979103
LONGITUDE : 87.172165

VINAYAK PROPERTIES
Shibankar Das
Partner

SIGNATURE OF OWNER