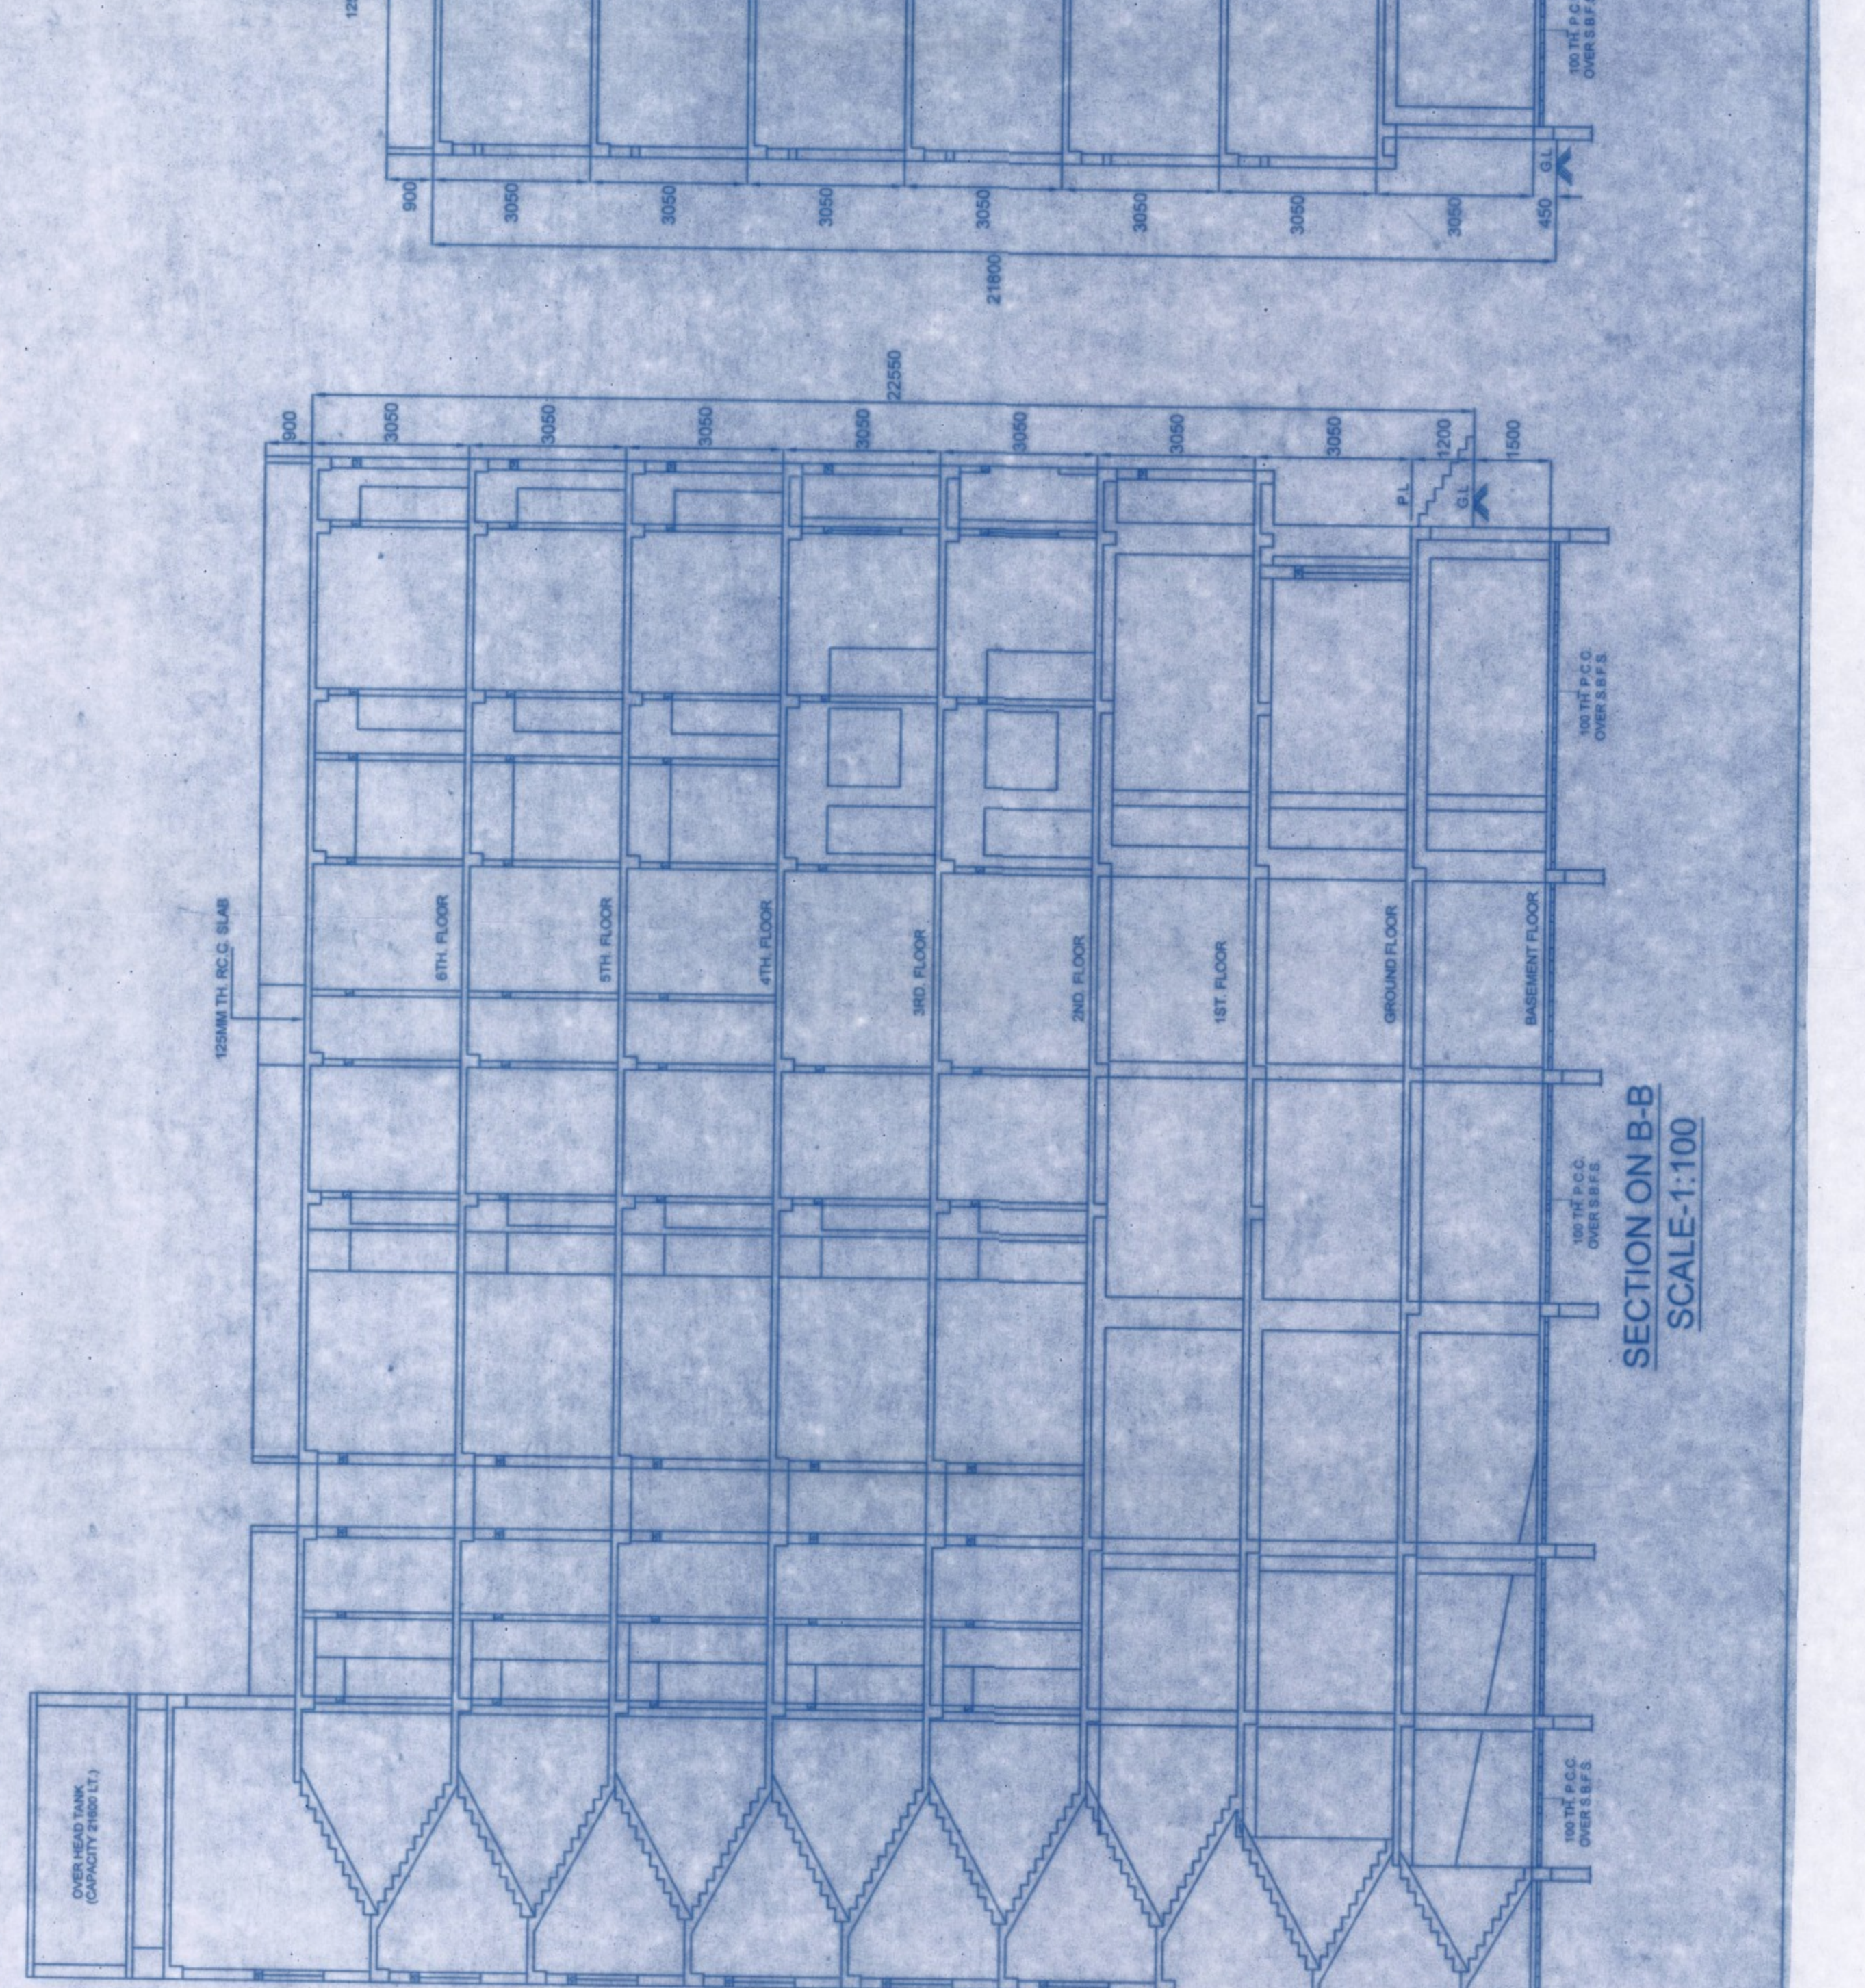
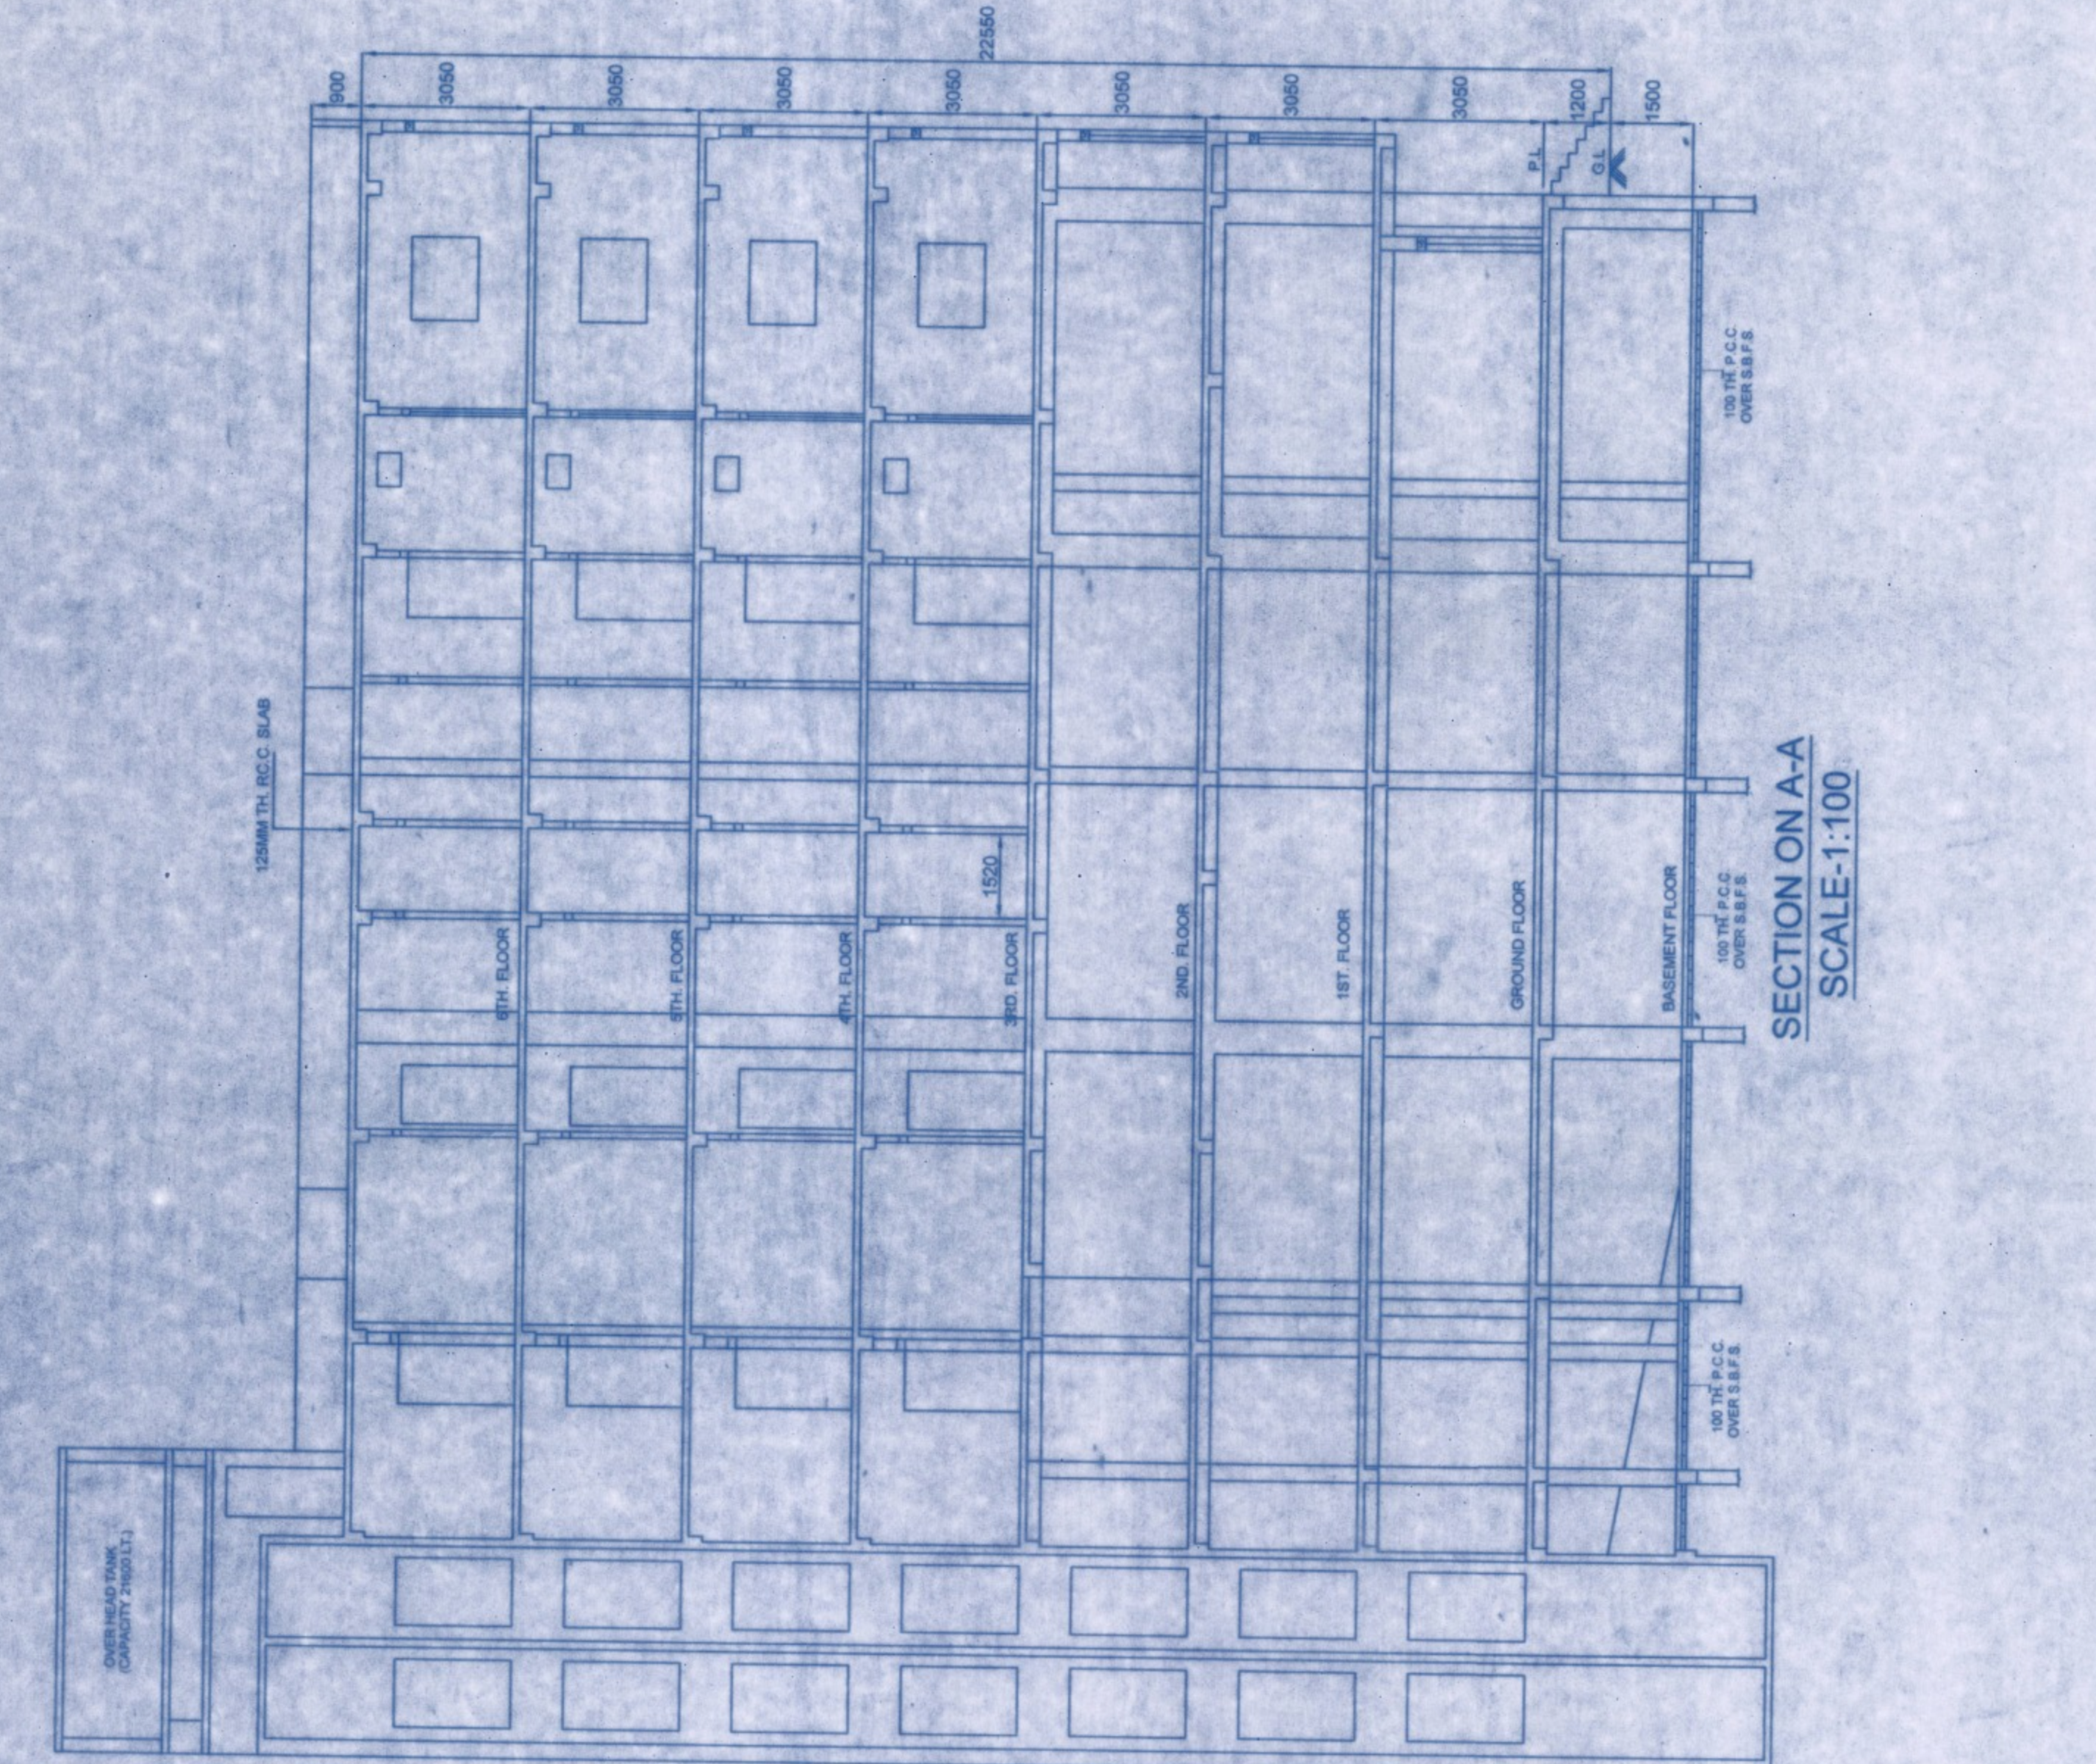


[illegible]

Gennipia

PARTIAL
FOR S.P. ENTERPRISE
P.O. Box 1086, Kottayam

SHEET NO. 02