


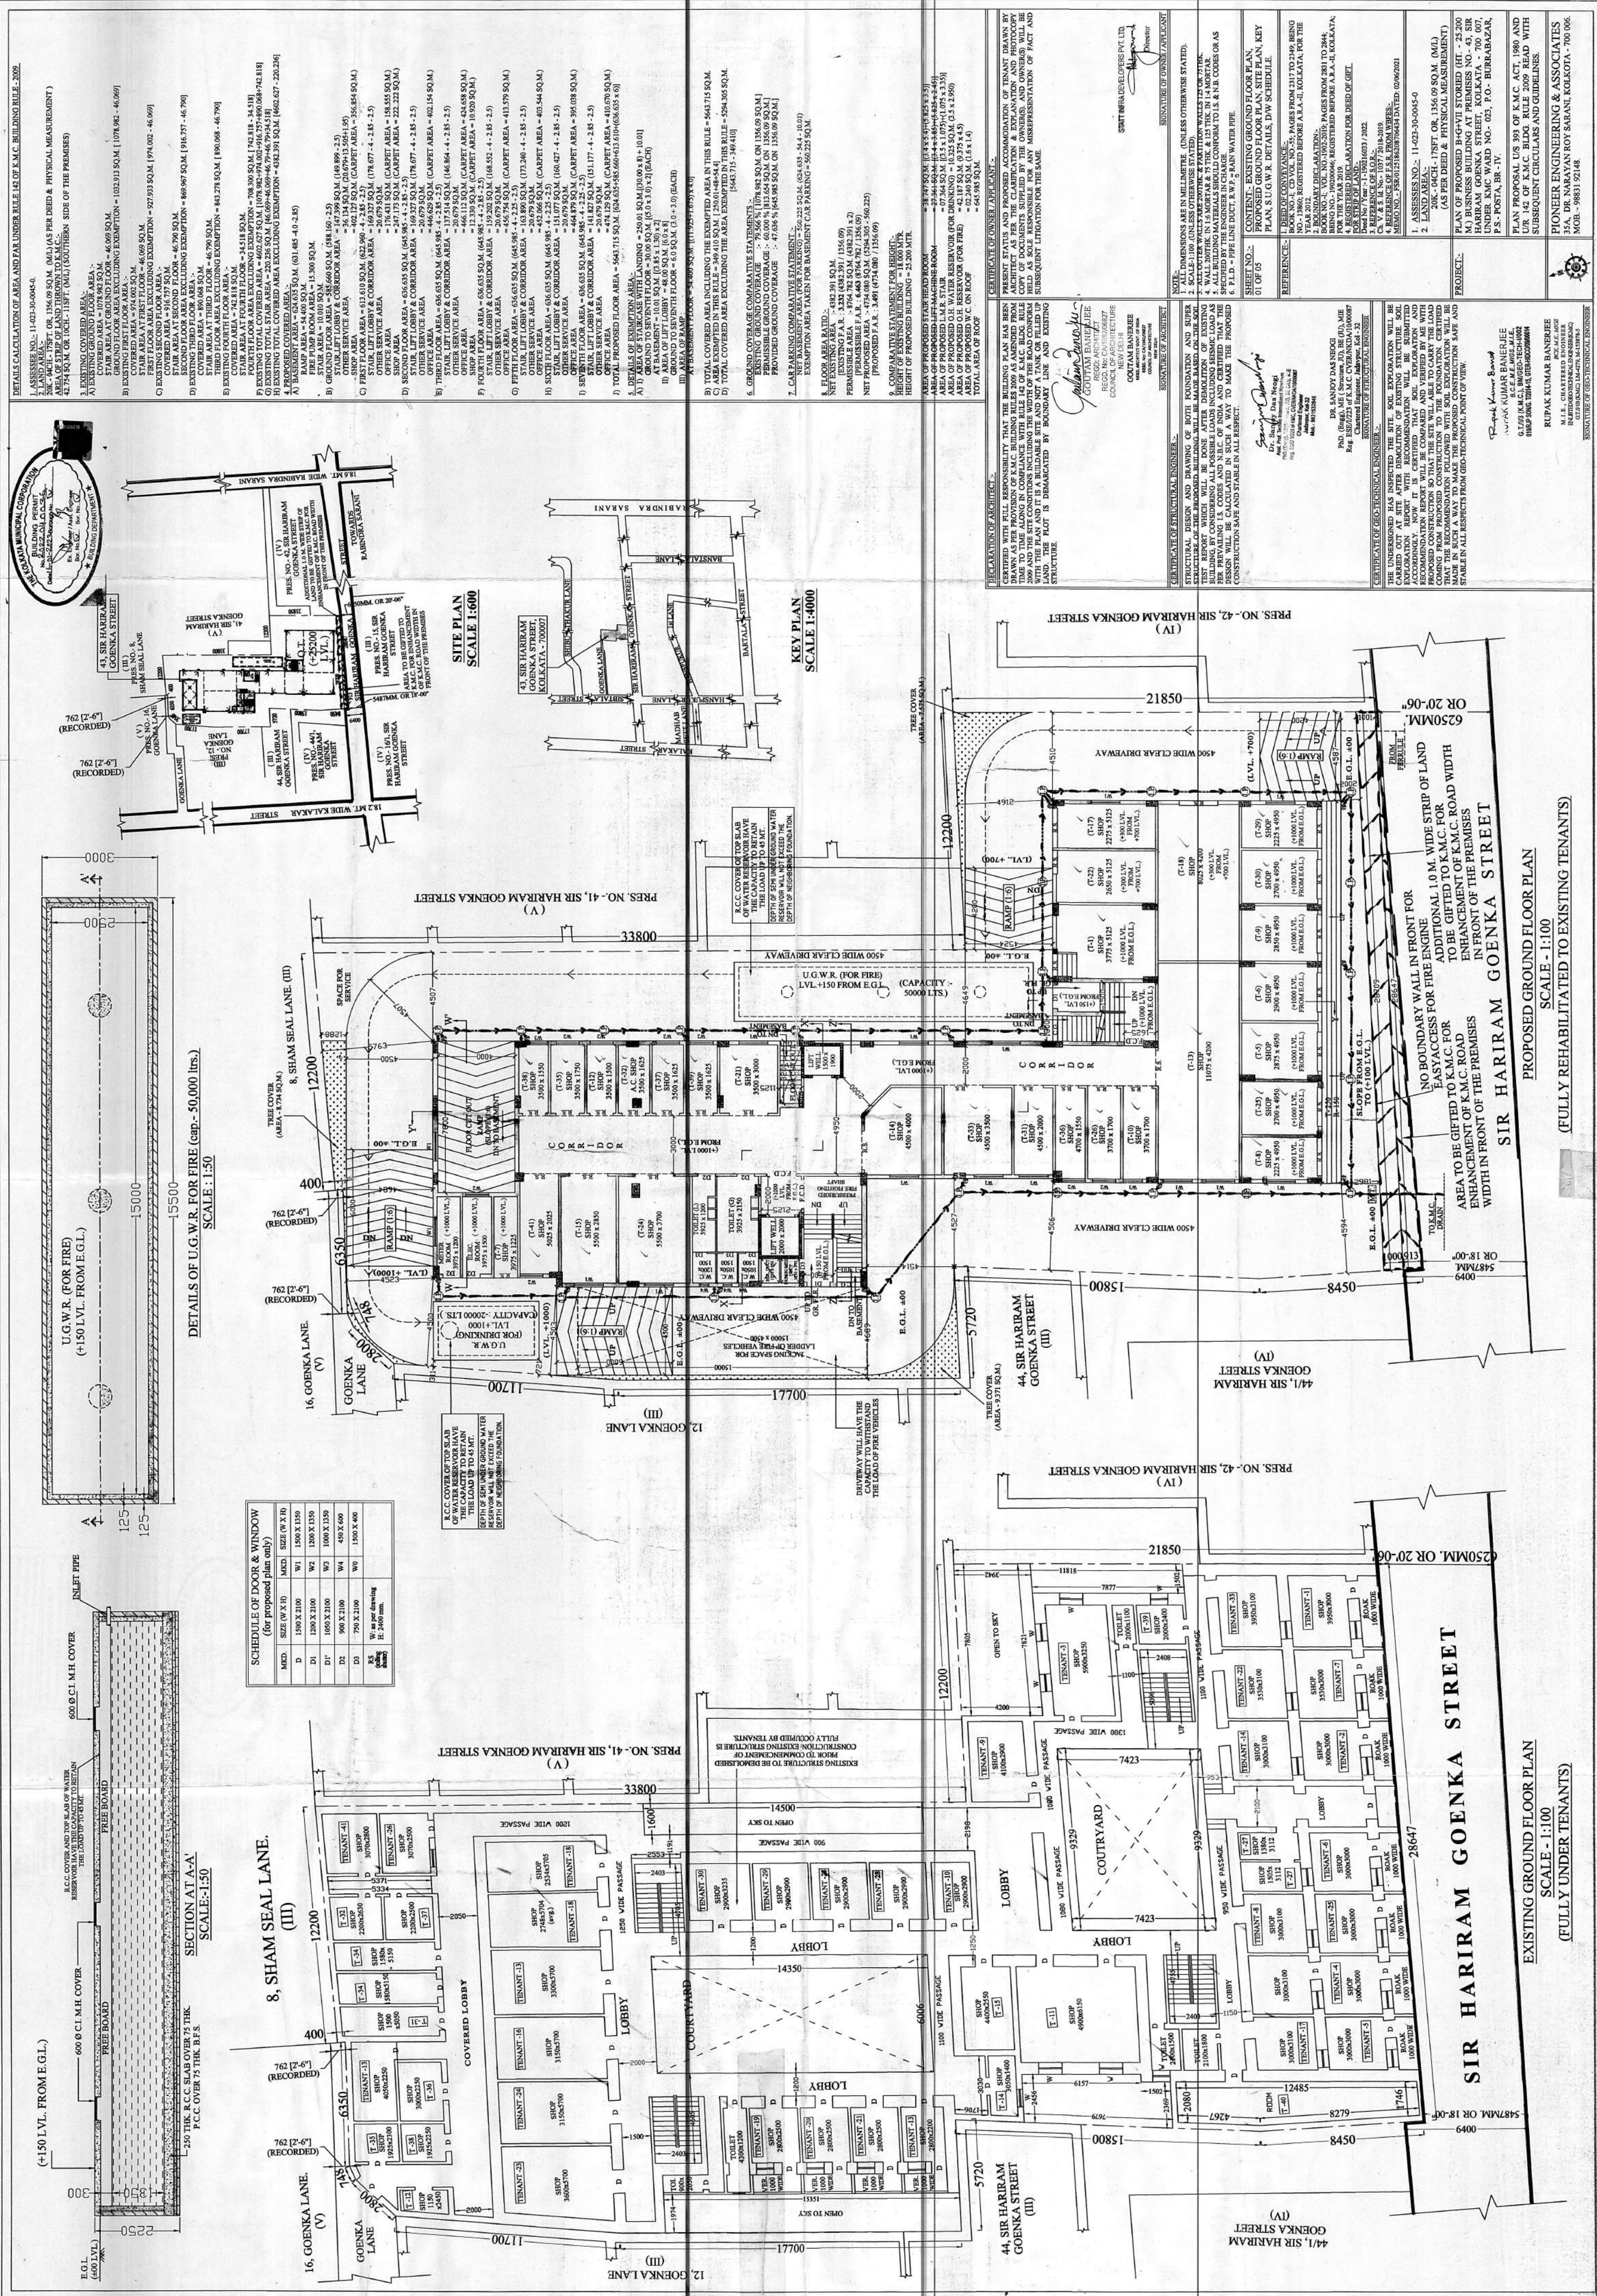

existing, Rep.
4 floor

The building materials that will be stacked on Road/Passage or Foot-path beyond 3-months or after construction of G Floor, whichever is earlier may be seized forthwith by the K.M.C at the cost and risk of the owner.

No rain water pipe should be fixed or discharged on Road or Footpath. Drainage plan should be submitted at the Borough Executive Engineer's Office and the sanction obtained before proceeding with the drainage work.

A submersible pump has to be provided for pumping unfiltered water for the distribution to the flushing cisterns and urinals in the building incase unfiltered water from street main is not available.

**Non Commencement of Erection/
Re-Erection within Five year will
Require Fresh Application for Sanction**

BUSINESS BUILDING

THE SANCTION IS VALUED
UP TO 15-01-2028

DEVIATION WOULD MEAN DEMOLITION

Necessary steps should be taken for the safety of the lives of the adjoining public and private properties during construction.

Approved By M.B.C. Resolution No. 56
of 2022, vide item no. 1.3.56
The Building Committee

APPROVED AS PER RESOLUTION
OF M.B.C., VIDE ITEM NO. 1.3.56
.....DT. 04-08-2022

RECEIVED
MAY 11 1964

