





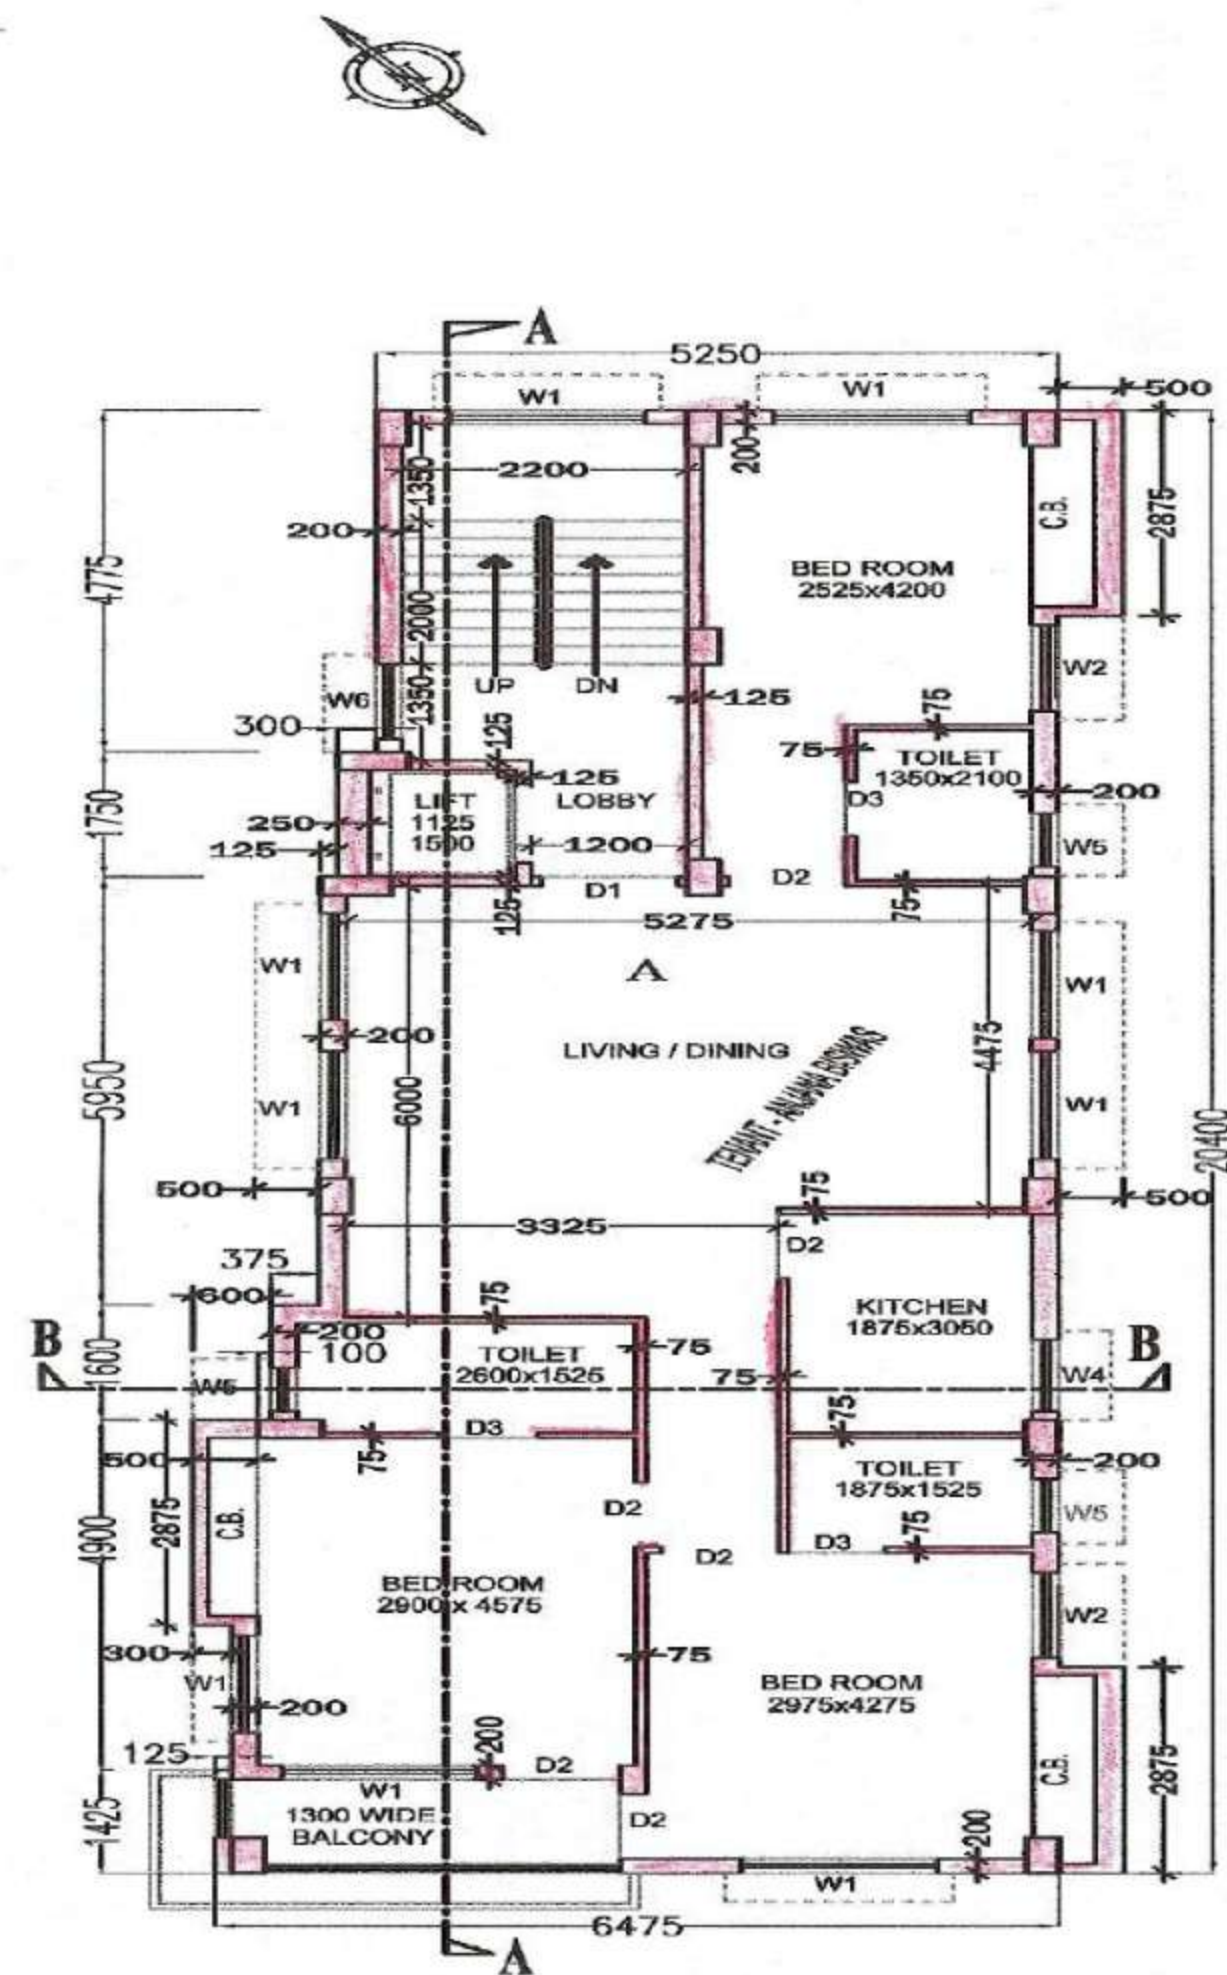

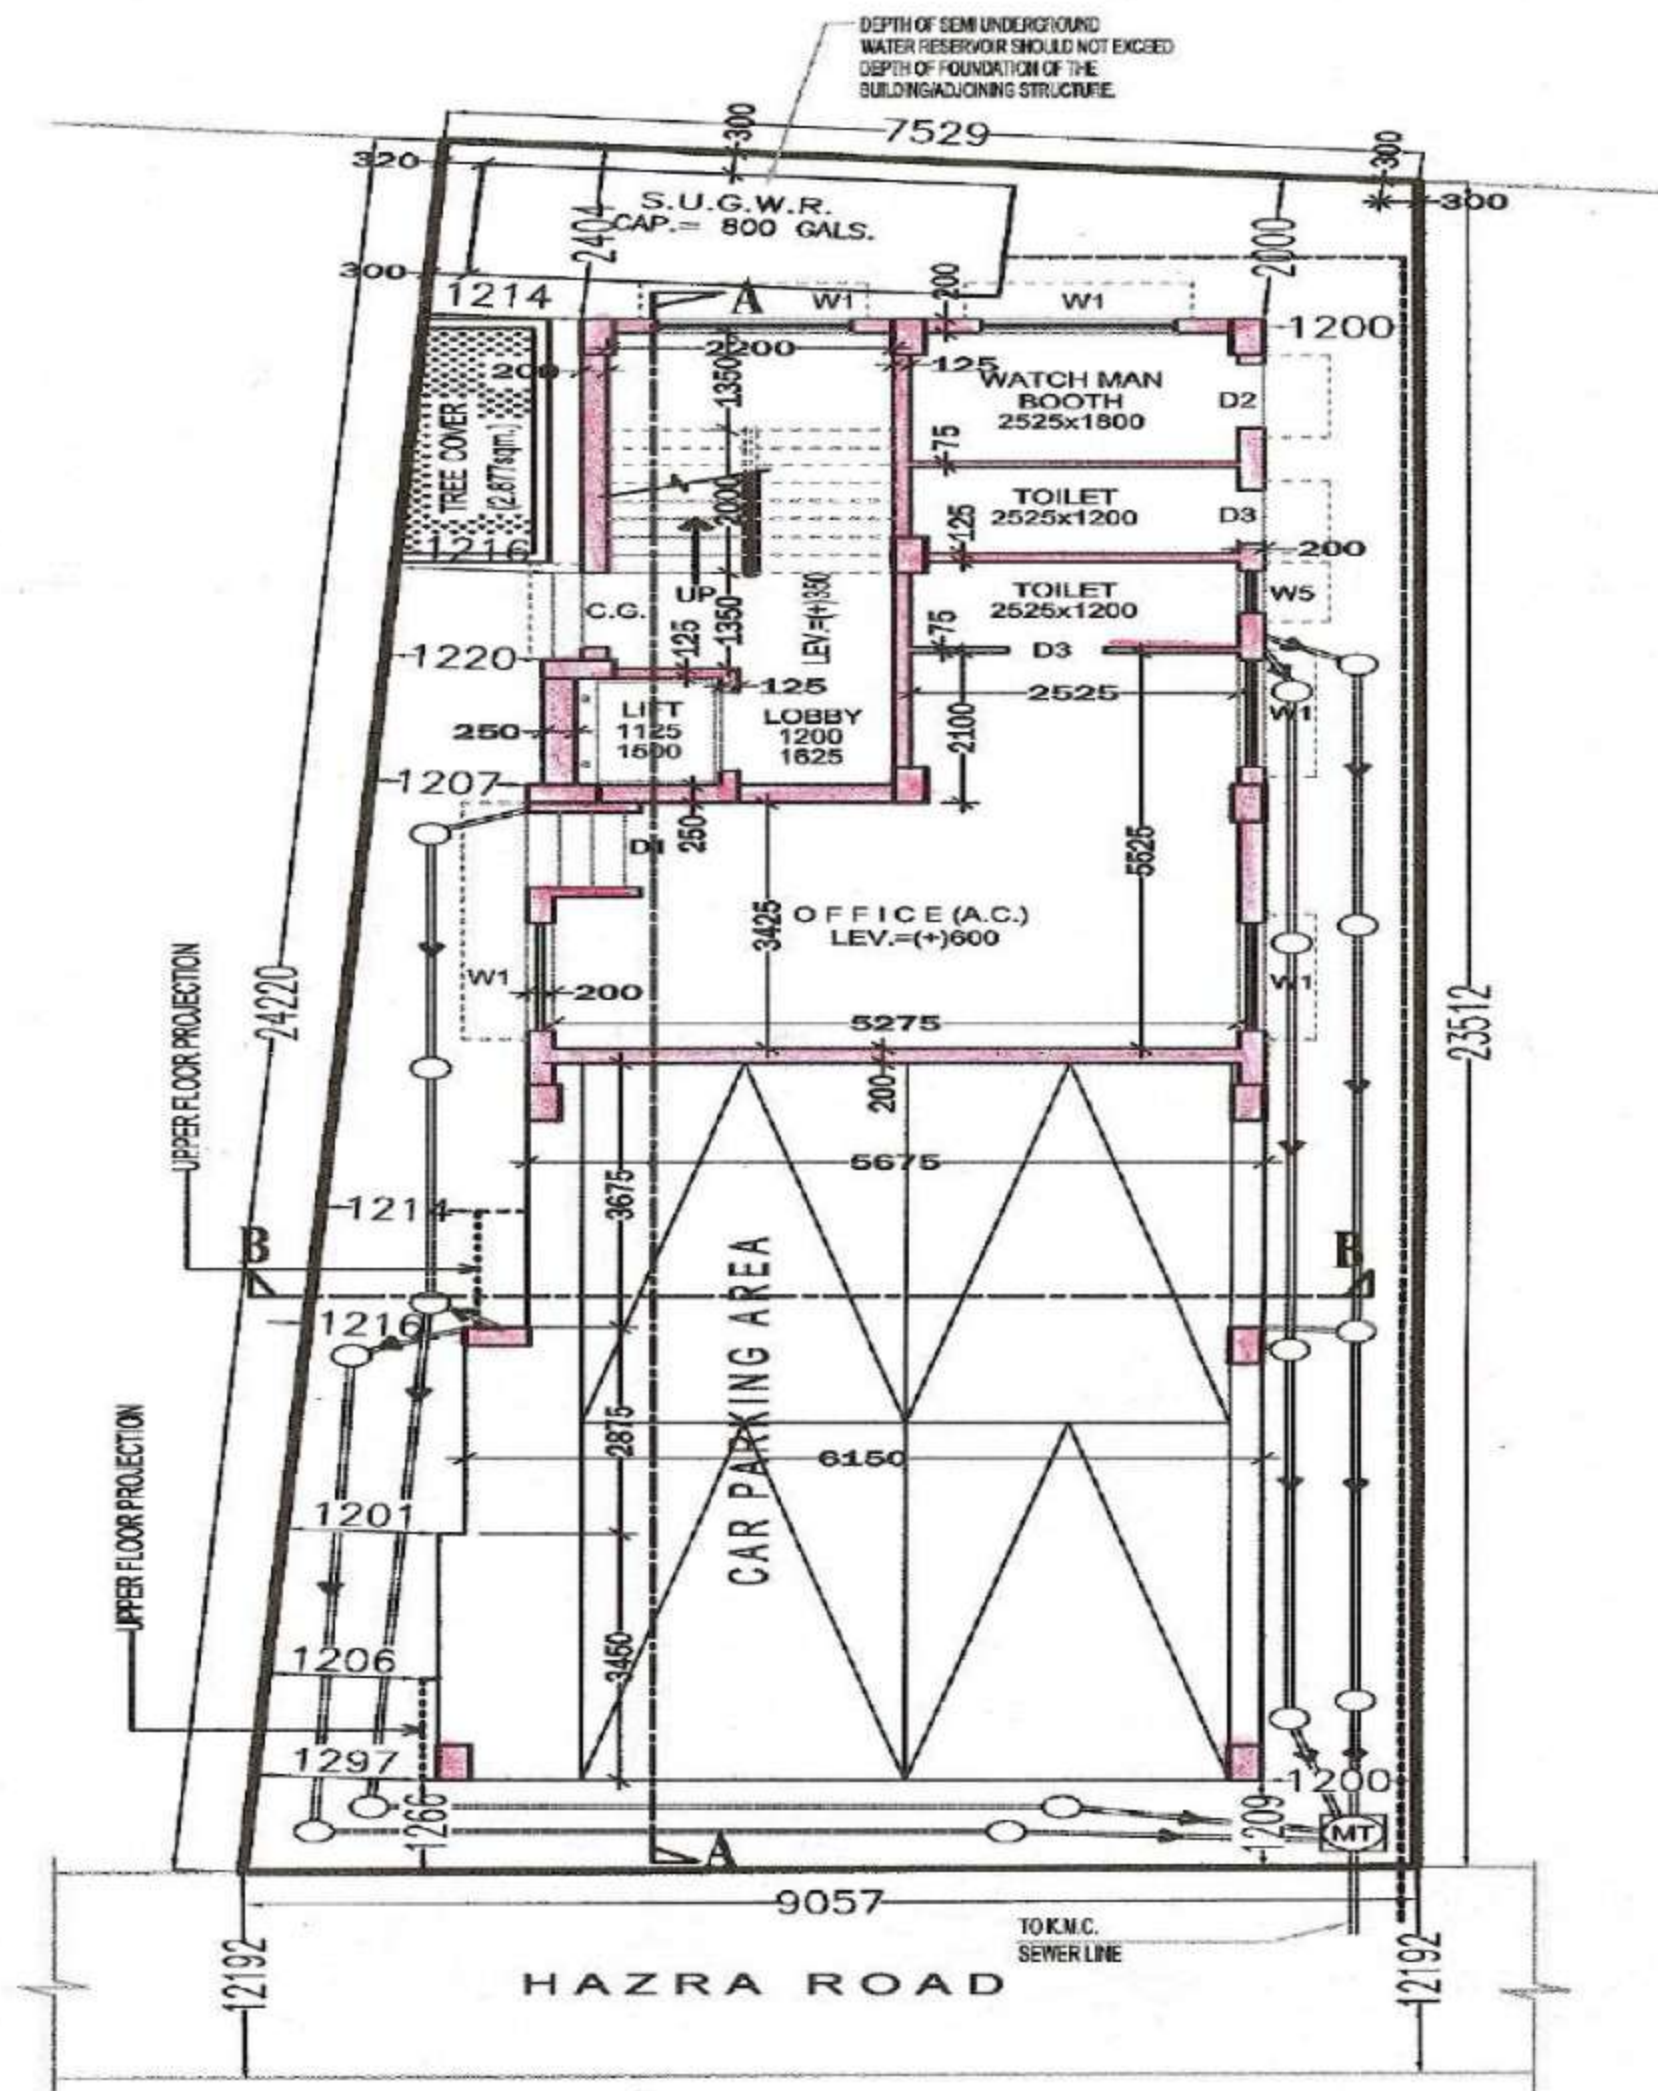

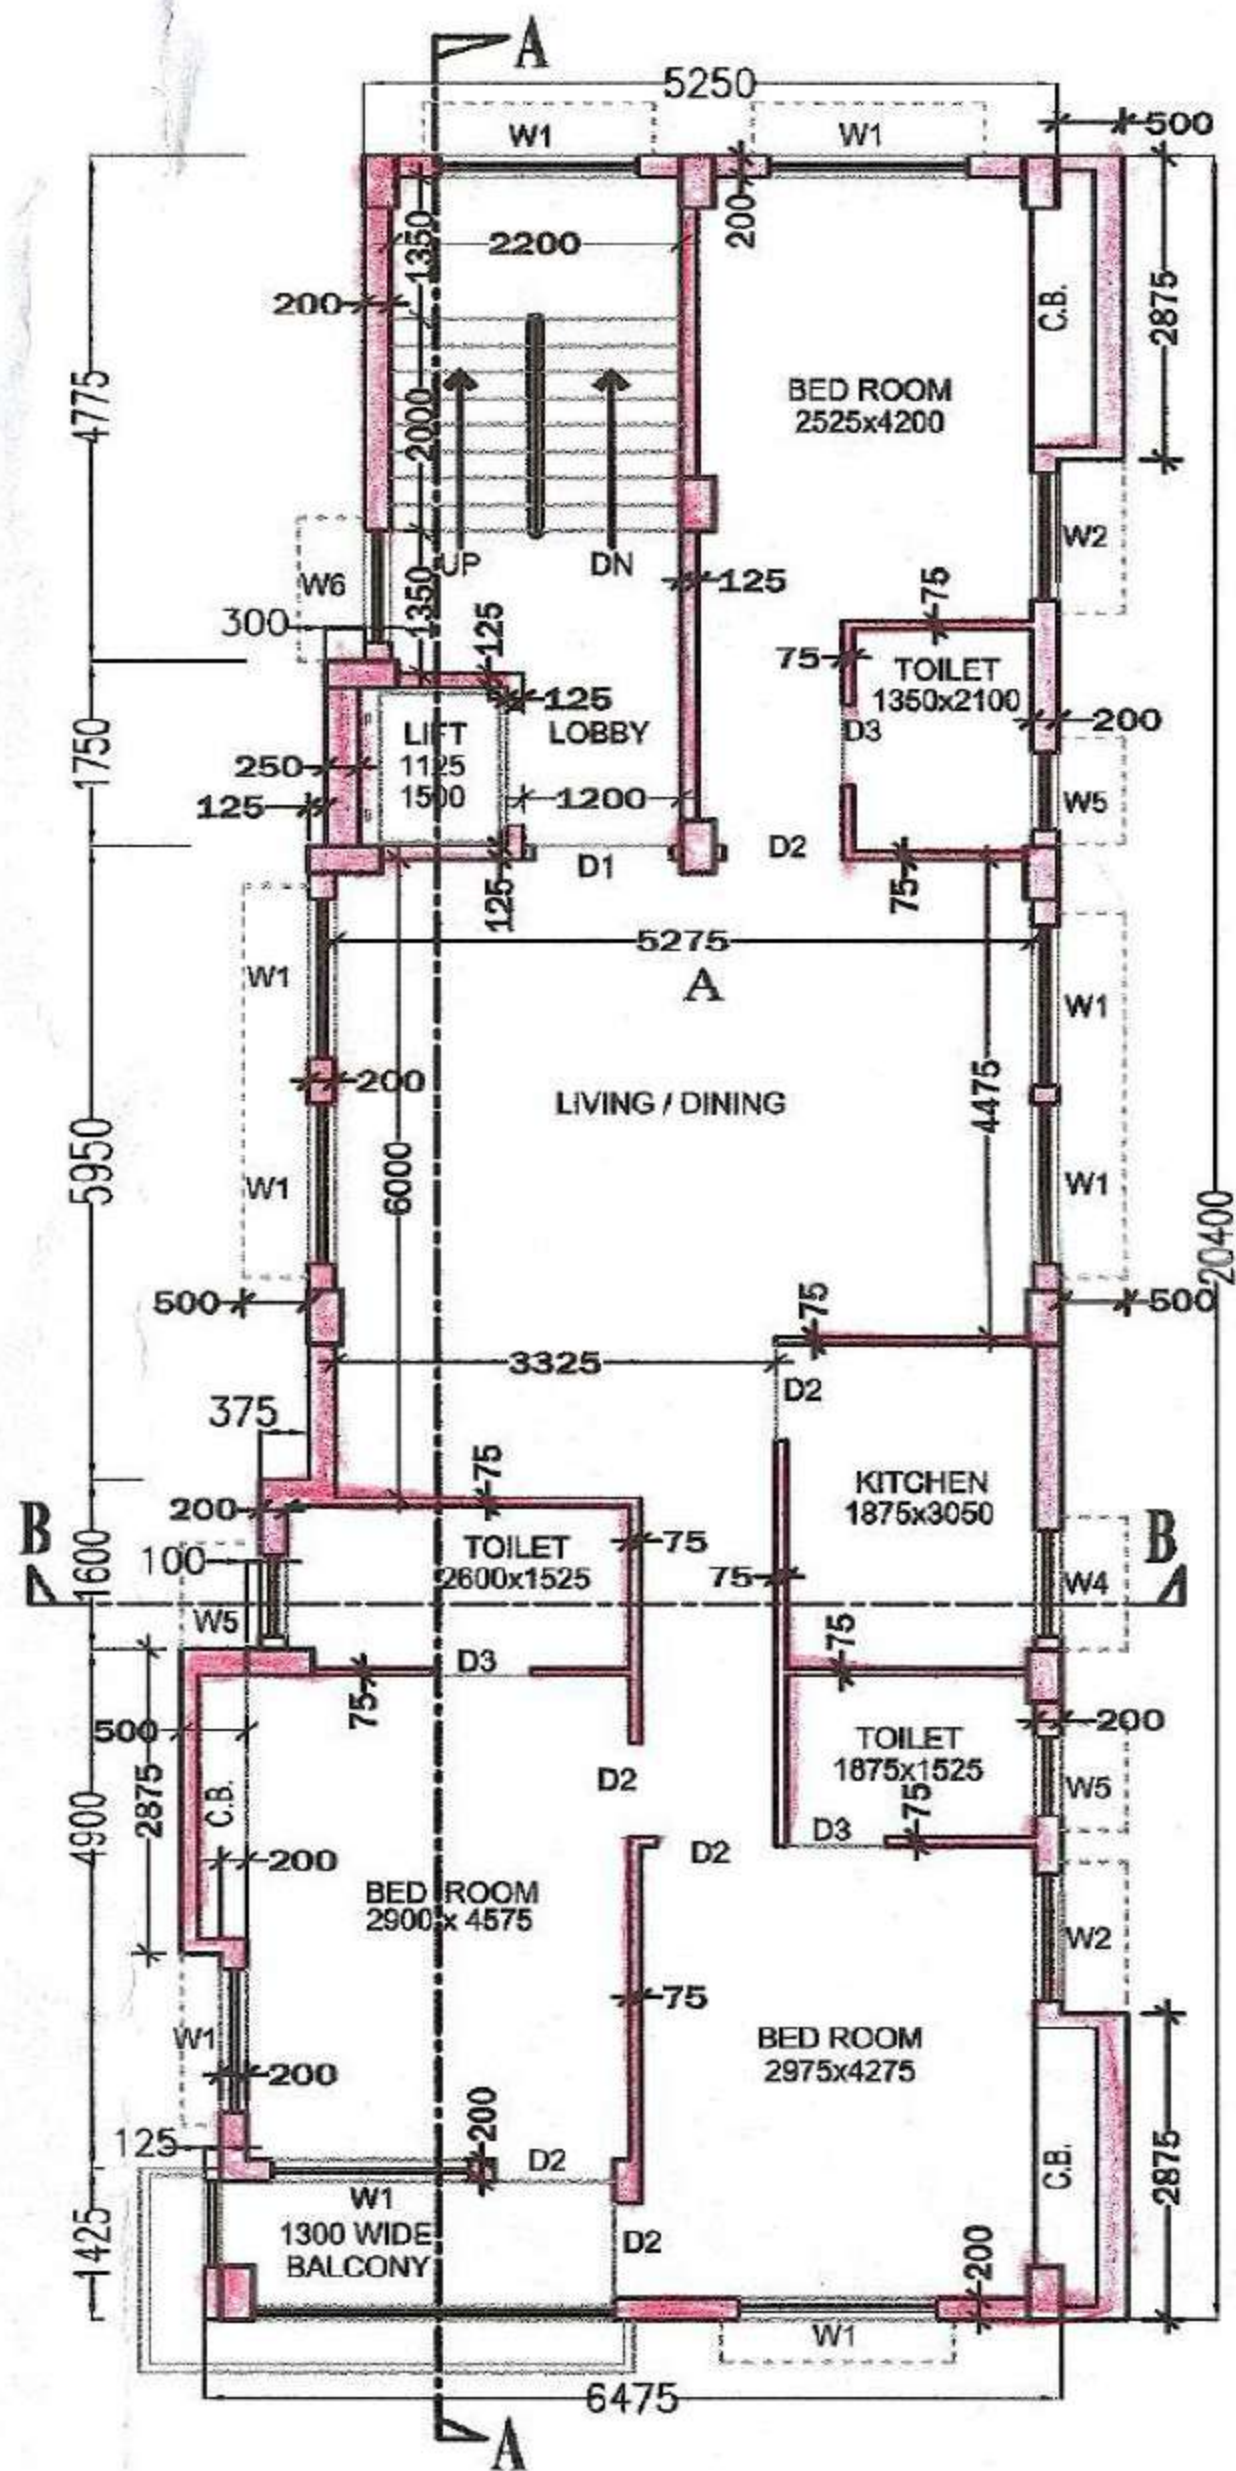

FOURTH FLOOR PLAN

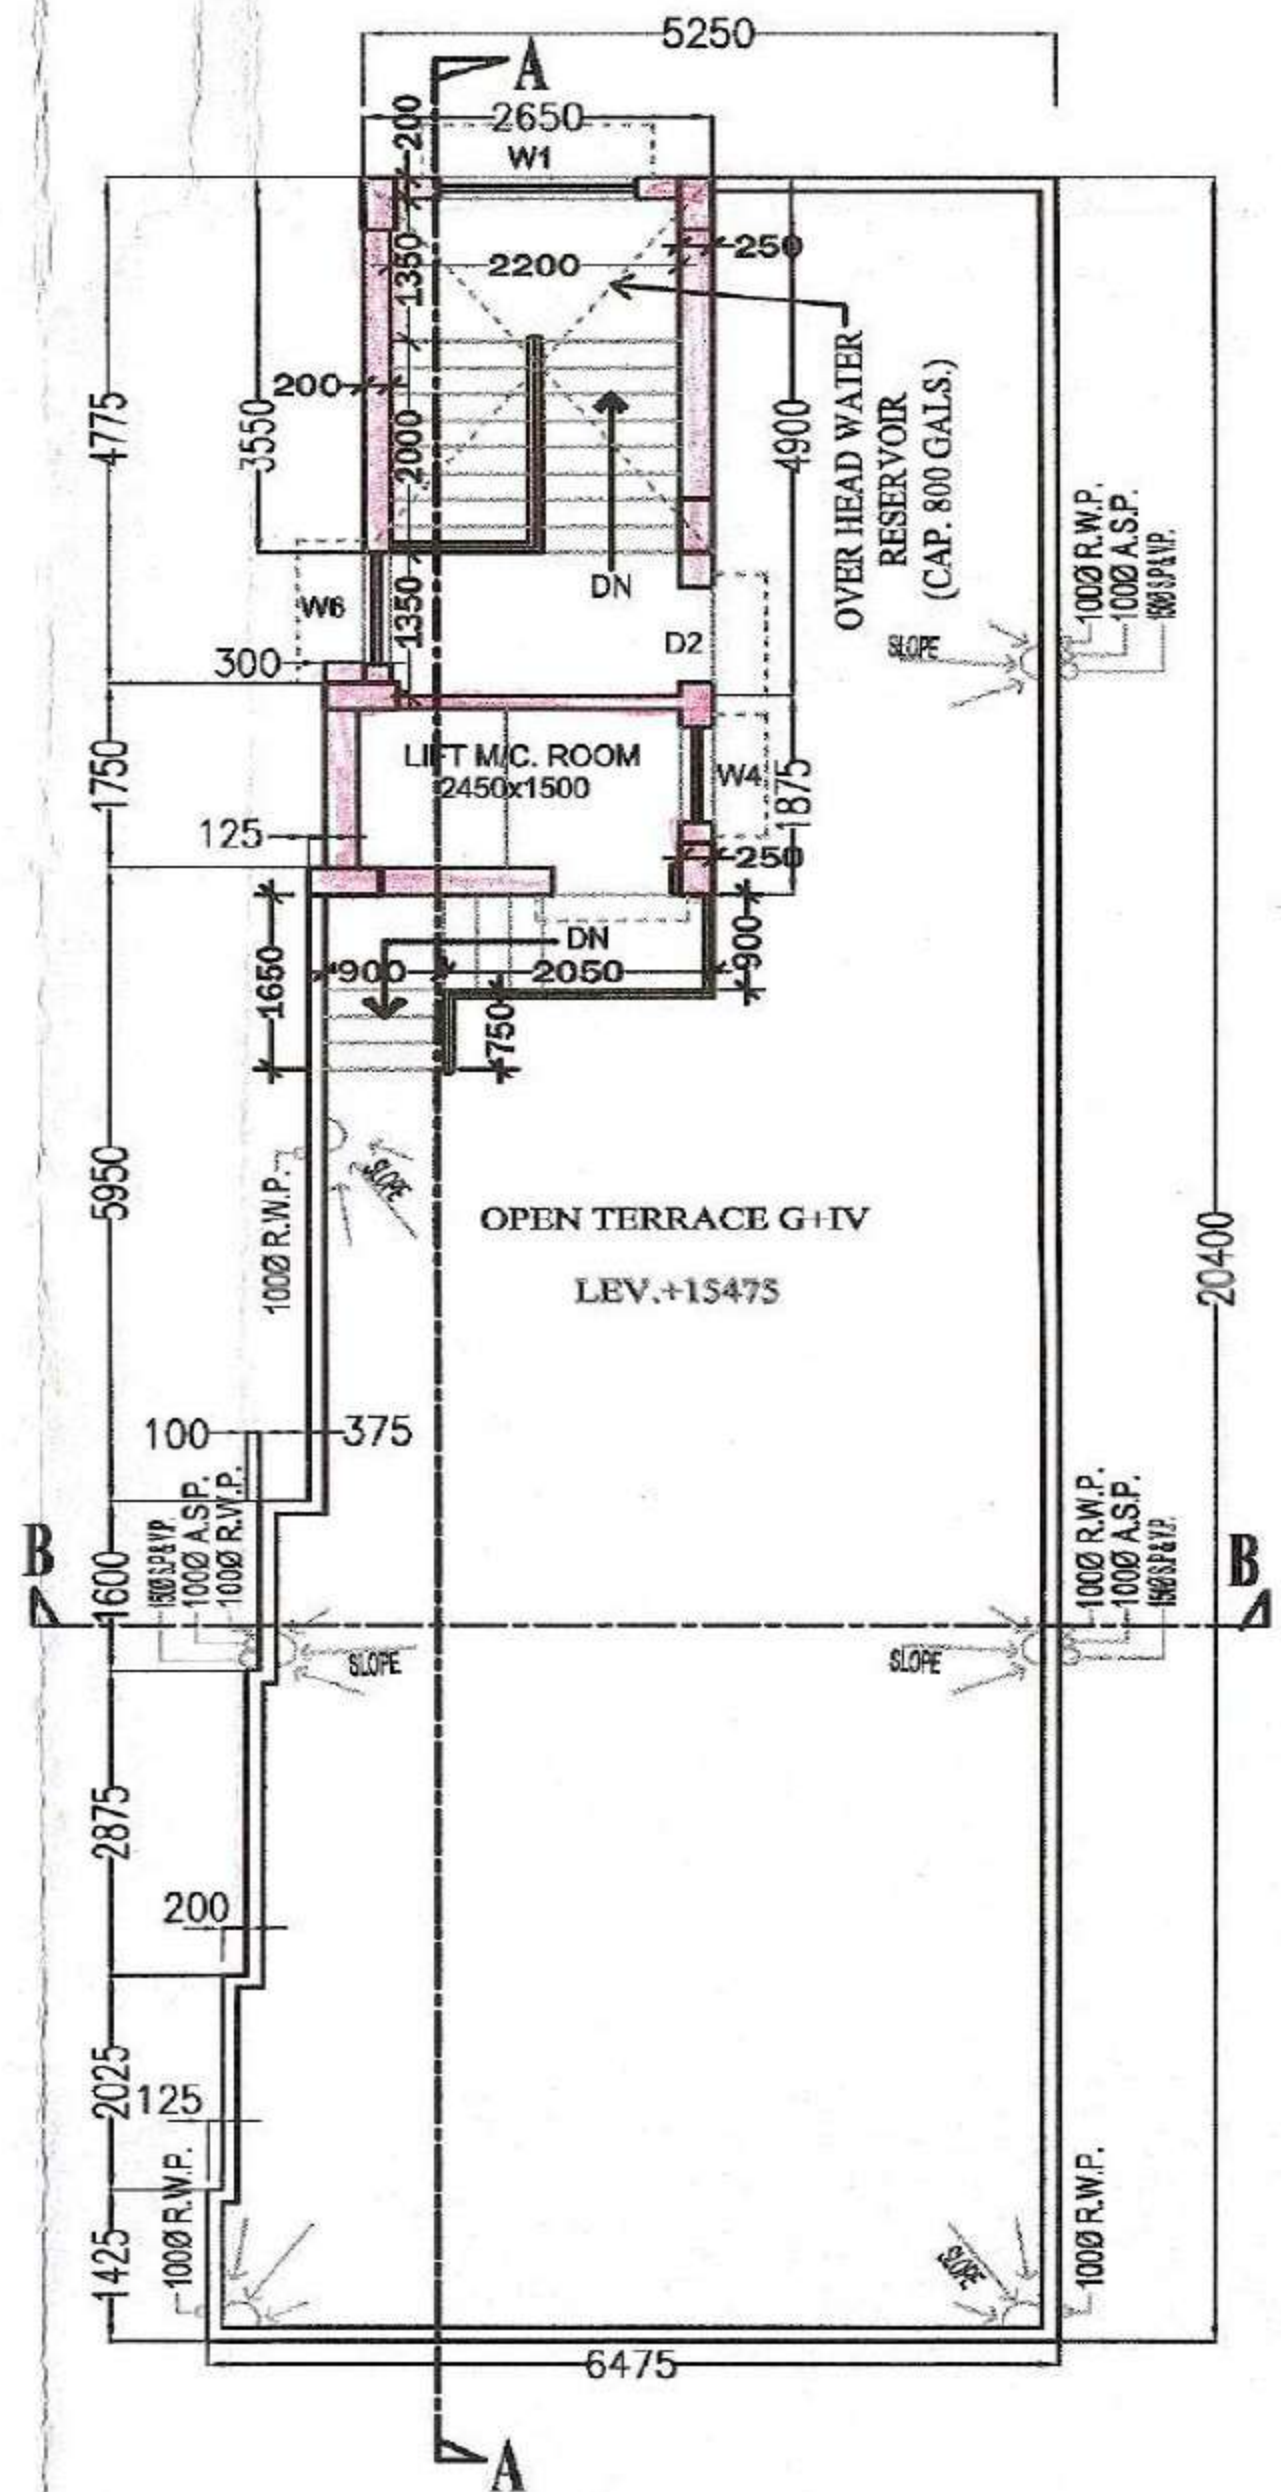

ROOF R PLAN