


TRINAYANI ENTERPRISE

FLOW
E
C
N

SITE PLAN

SCALE-1:600

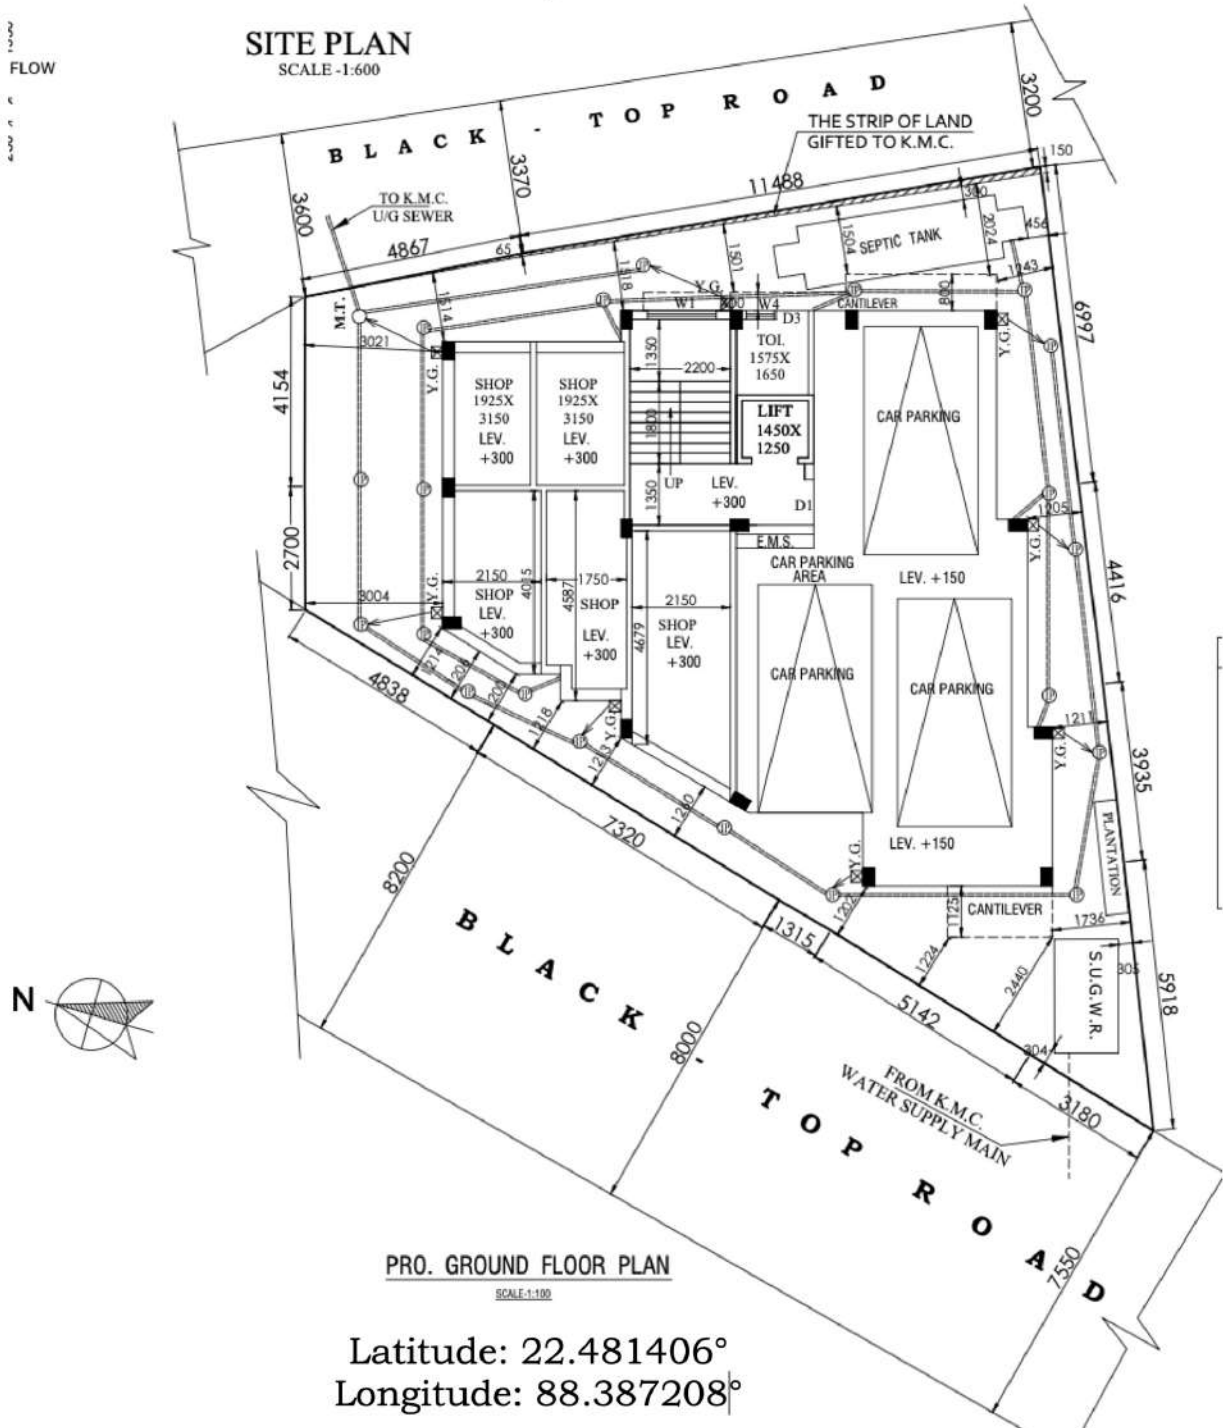

PRO. GROUND FLOOR PLAN

SCALE-1:100

Latitude: 22.481406°
Longitude: 88.387208°

TRINAYANI ENTERPRISE

Balaram Saha

Partner

A

Flat No A5, C/1 Birnagar, Manajir Appartment,
Baghajatin Kolkata - 700086

M

9330358956
8240004972

E

trideveloper740@gmail.com