














COMMERICAL SANCTIONED

NOTES:

1. ALL DIMENSIONS ARE IN MILLIMETERS.
2. ONLY VERTICAL DIMENSIONS ARE TO BE FOLLOWED.
3. ROAD CENTER LINE IS TAKEN AS 0.00 LEVEL.
4. CLEAR COVER TO MAIN REINFORCEMENT.
5. REINFORCEMENT SHALL BE GENERALY S10.
6. LAY / ANCHORAGE LENGTHS SHOULD BE GENERALY AS PER IS 1786.
7. GRADE OF CONCRETE IS AS PER IS 456.
8. GRADE OF STEEL IS AS PER IS 432.
9. FOUNDATION HAS BEEN CHECKED AS PER INVESTIGATION REPORT SUBMITTED BY THE GEO-TECH ENGINEER.
10. STRUCTURAL DESIGN REPORT HAS BEEN CHECKED BY THE STRUCTURAL ENGINEER.
11. ANY FAILURE HAPENING DURING CONSTRUCTION OR AFTER CONSTRUCTION OF THE ABOVE WORKS THE PROPOSED PROJECT MAY BE TECHNICALLY (STRUCTURAL) SANCTIONED.
12. THIS IS TO CERTIFY THAT THE BUILDING PLAN HAS BEEN DRAWN UP WITH FULL RESPONSIBILITY AS PER PROVISIONS OF BUILDING RULES & AS AMENDED FROM TIME TO TIME & SITE CONDITIONS WITHIN THE FRAME & THAT IT IS A BUILDABLE SITE & NOT A TANK OR TANK FILLED LAND.
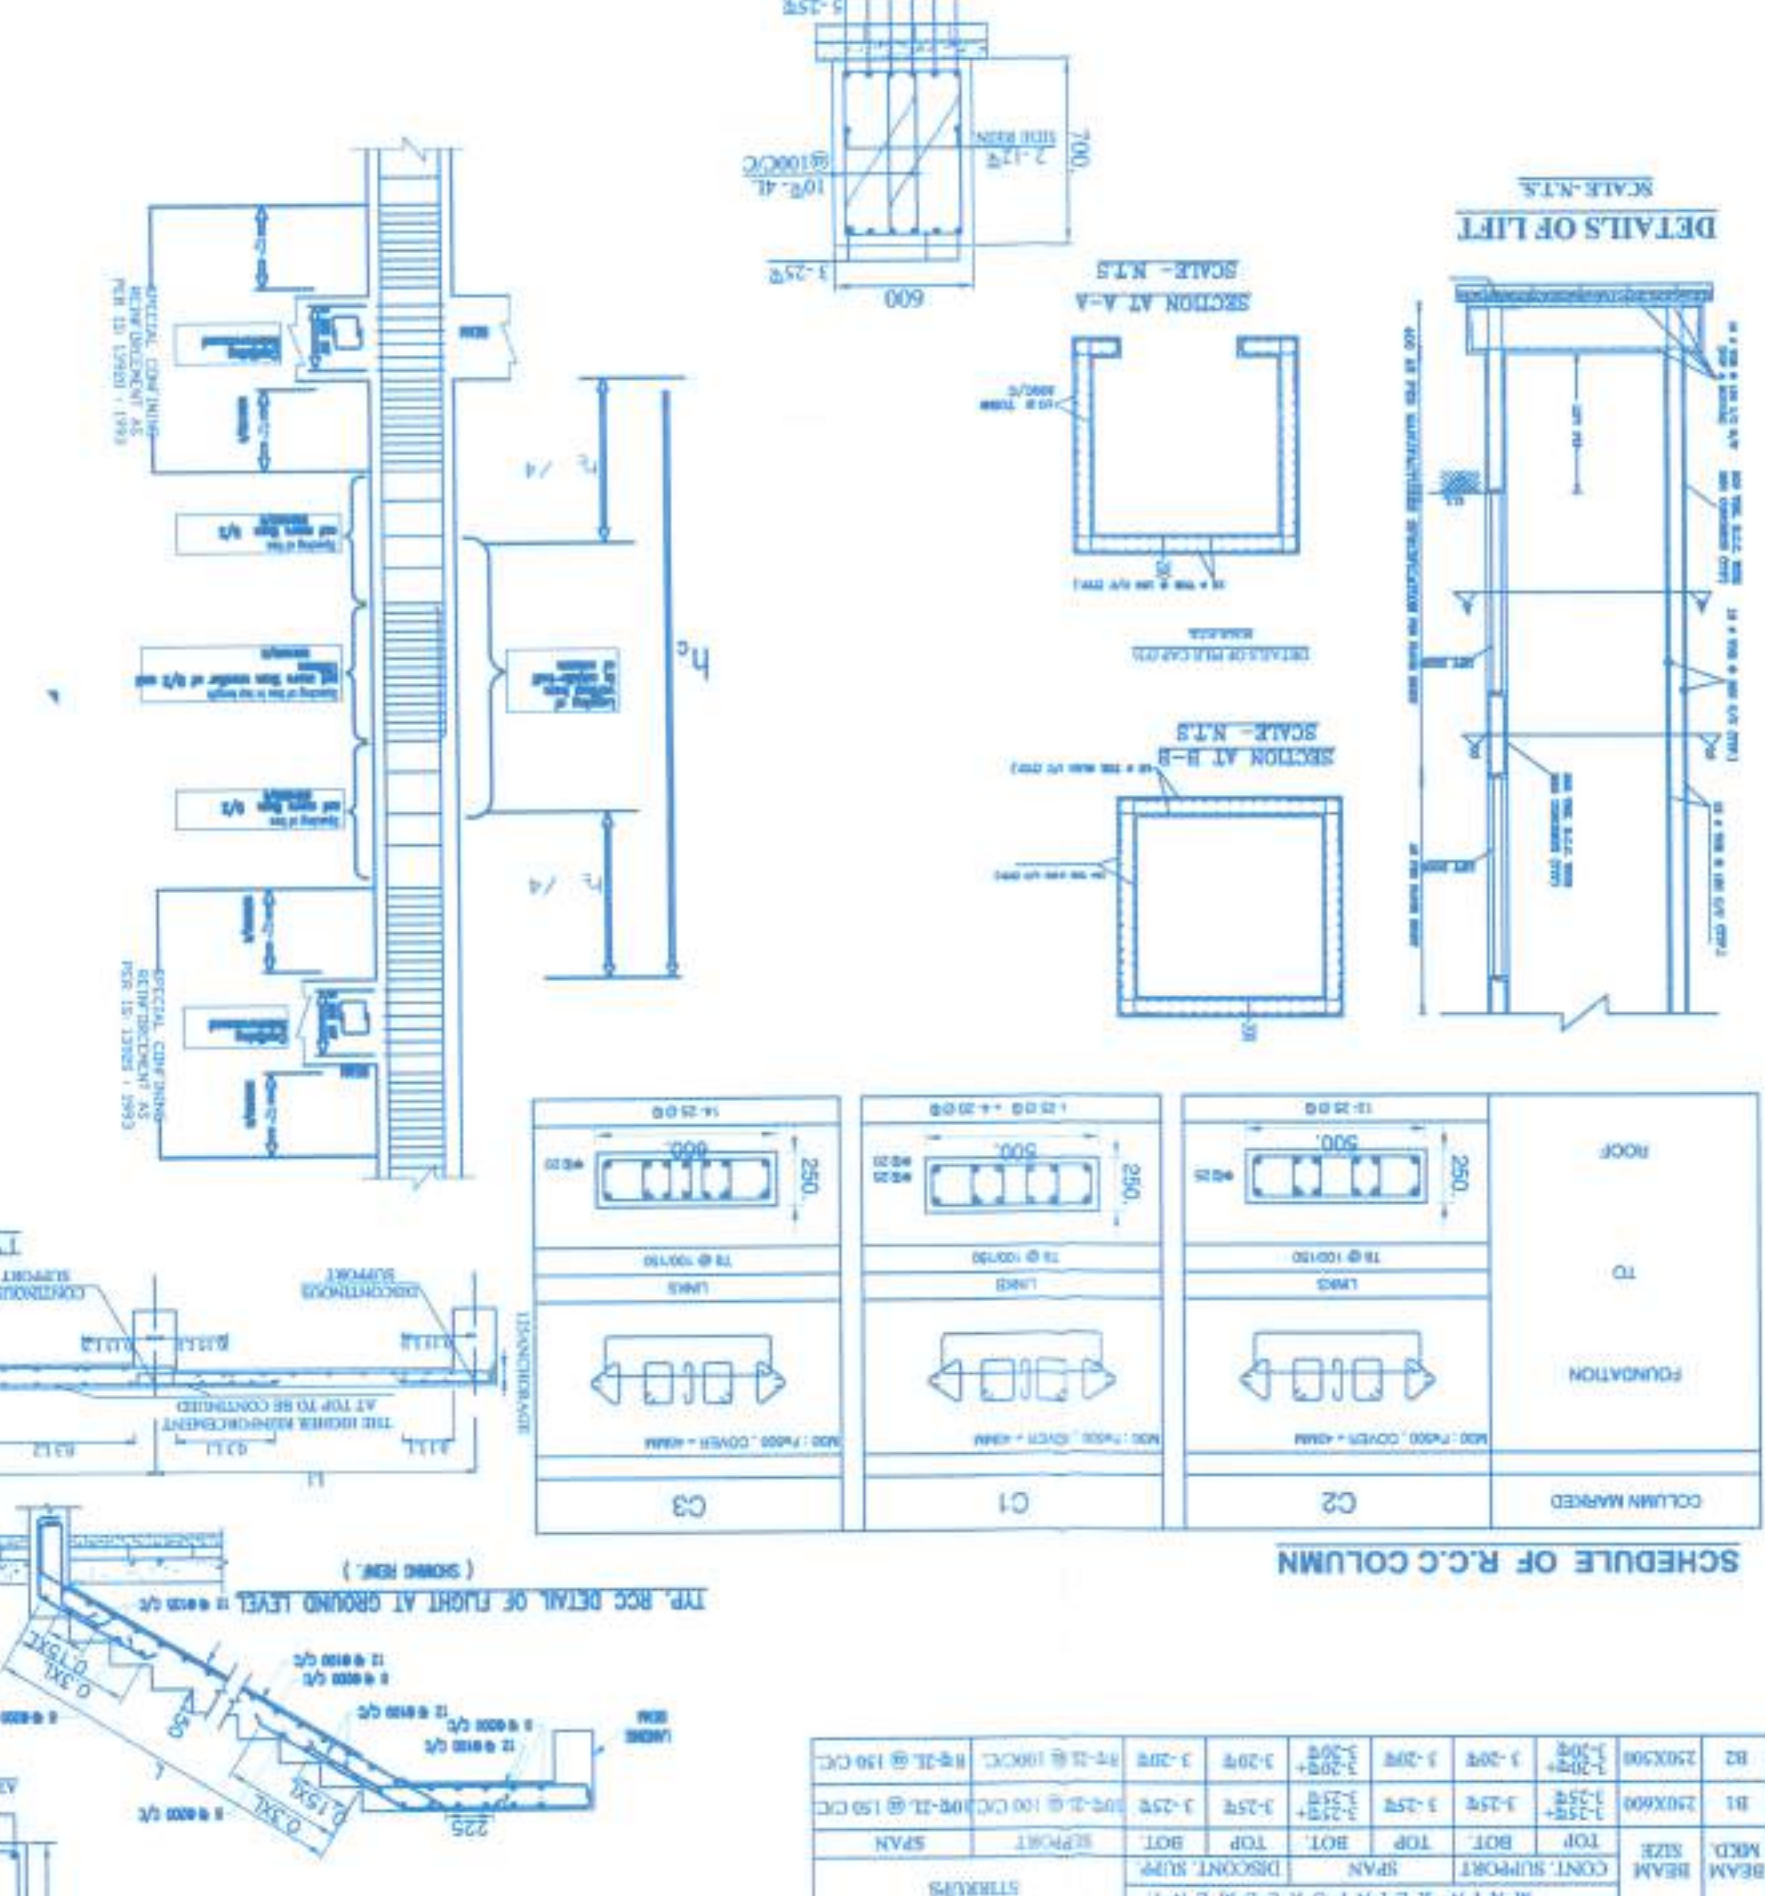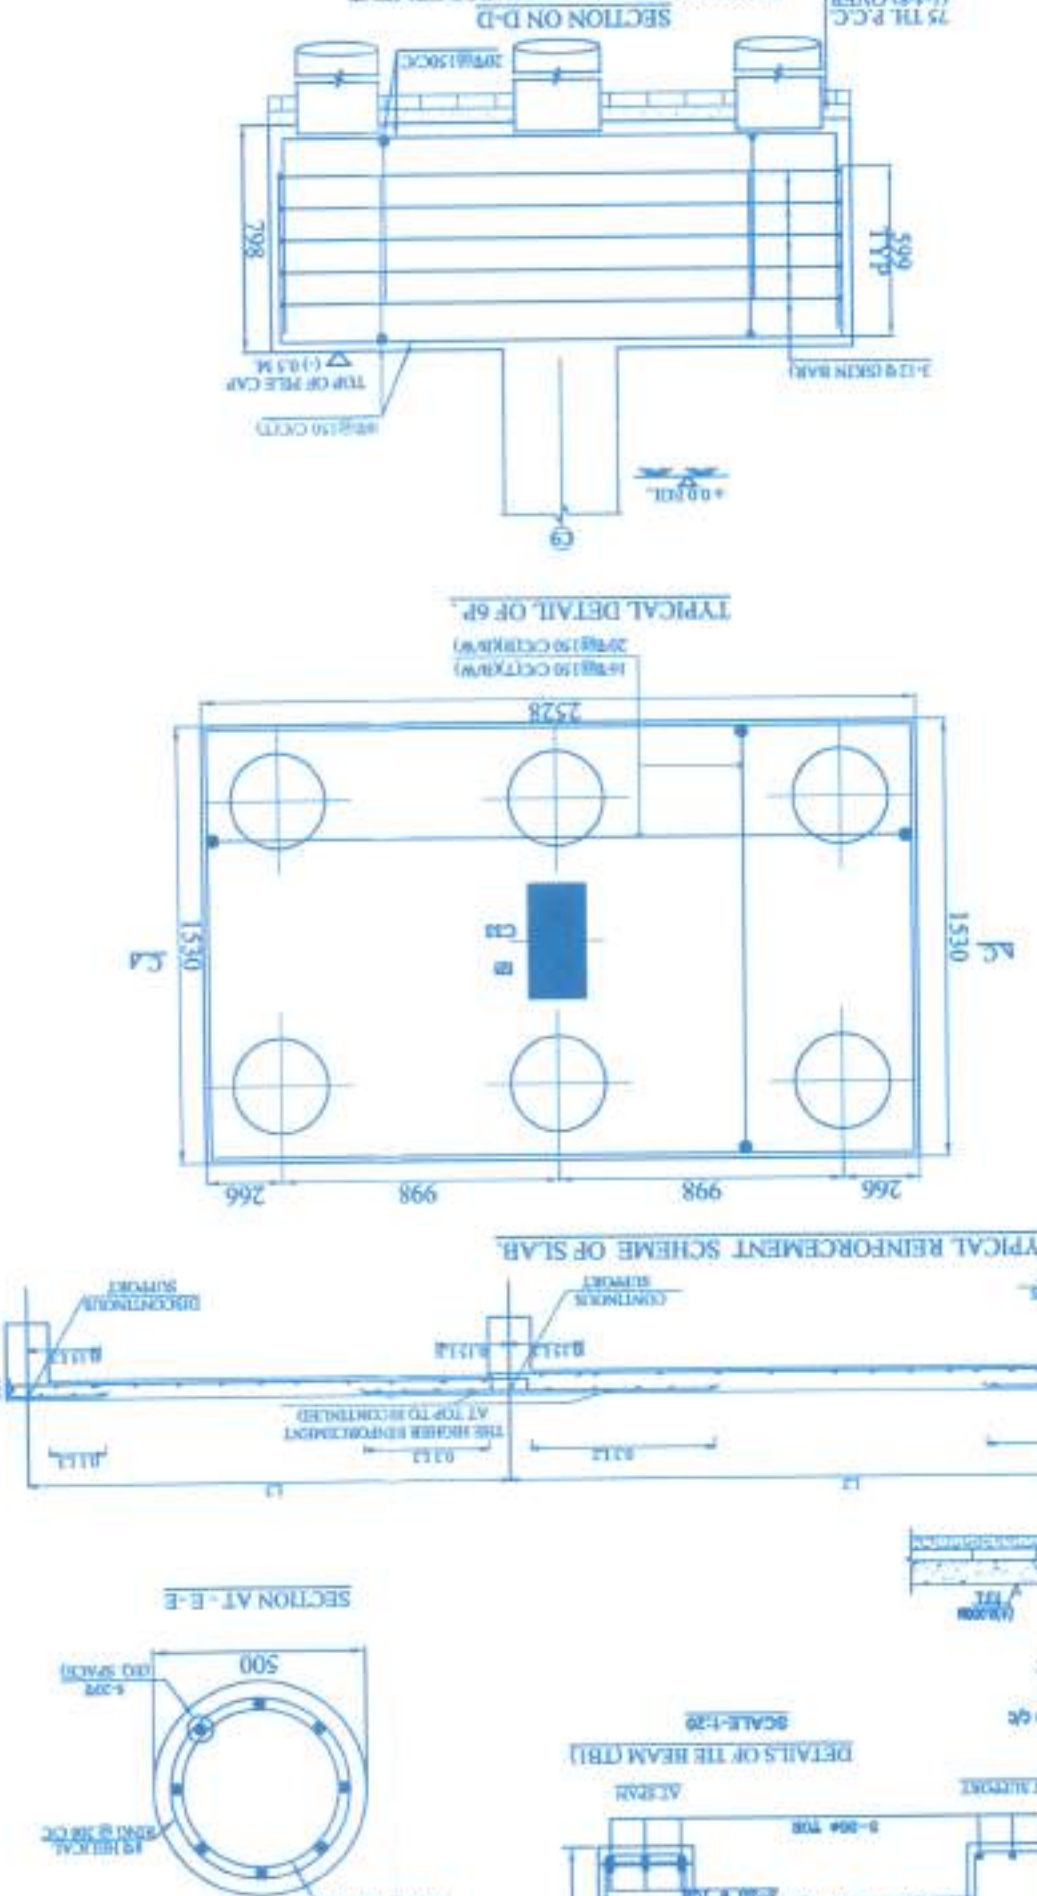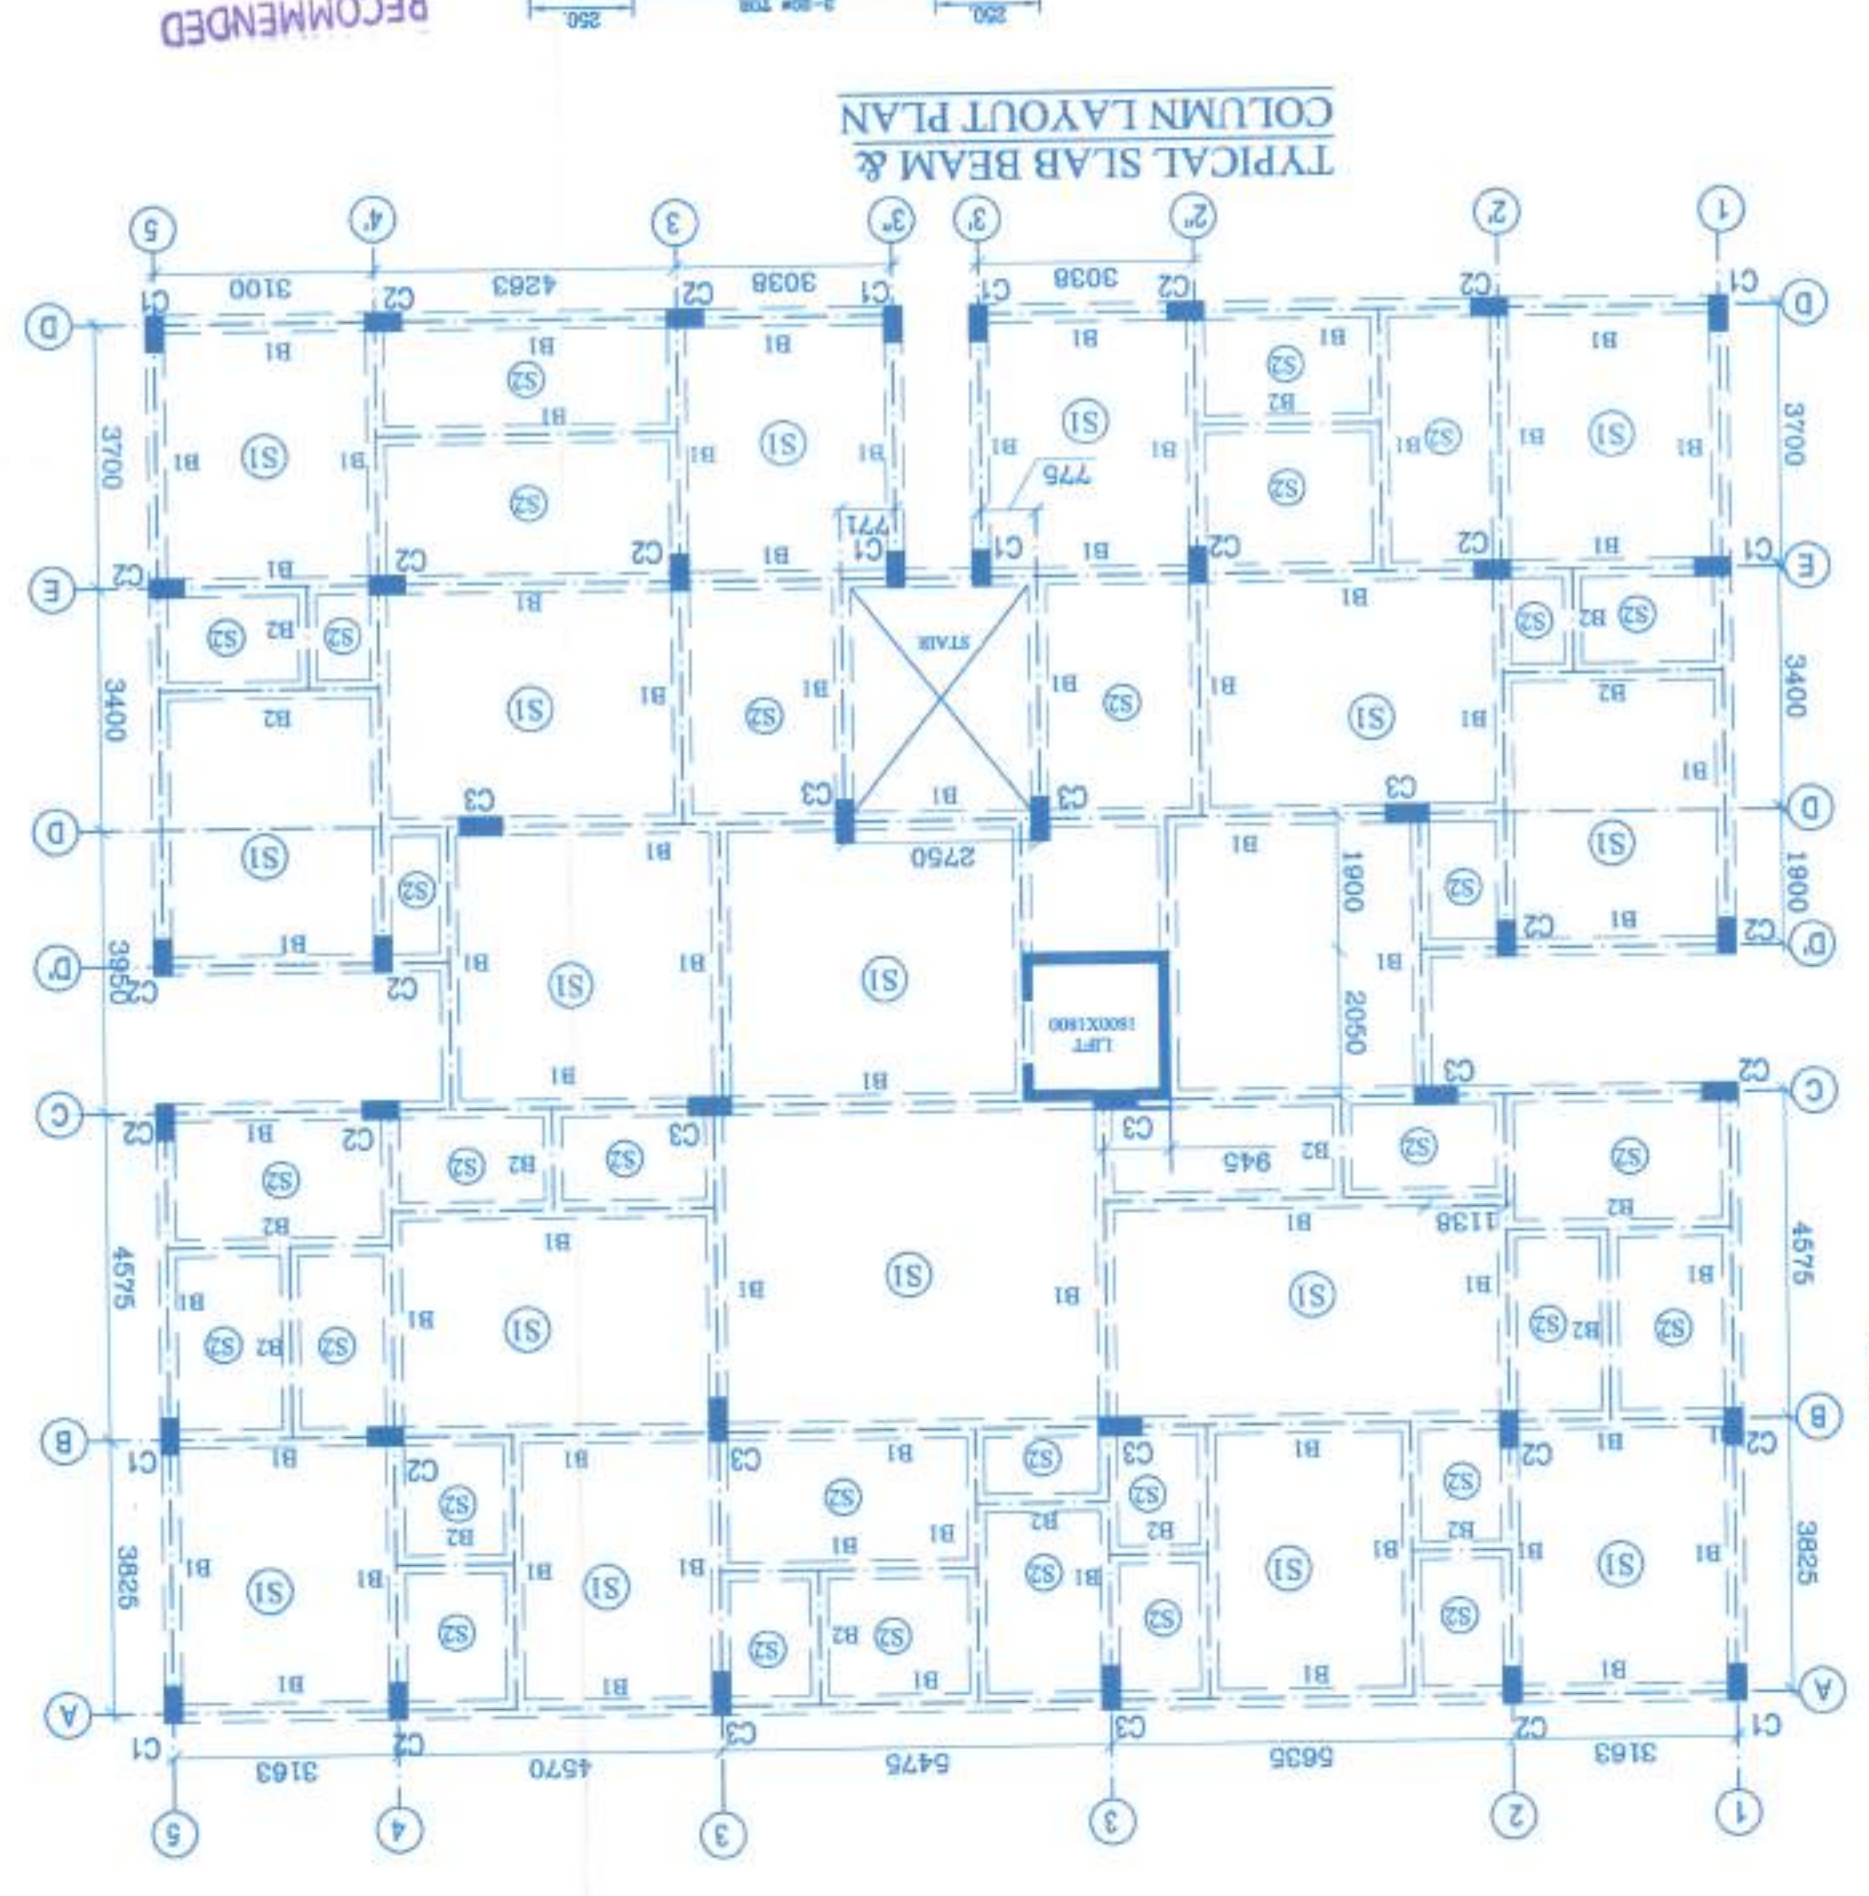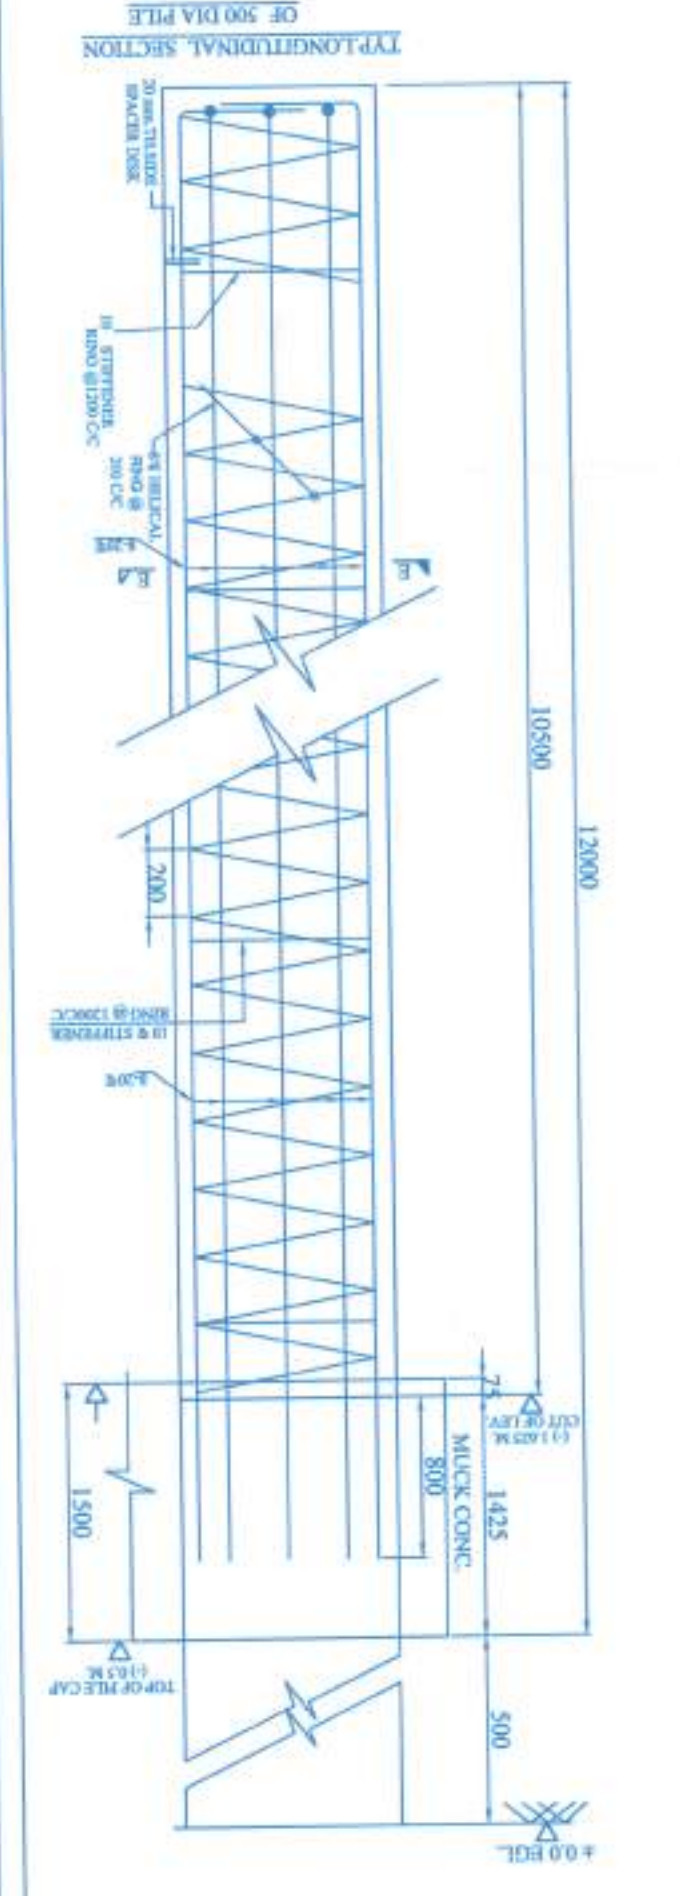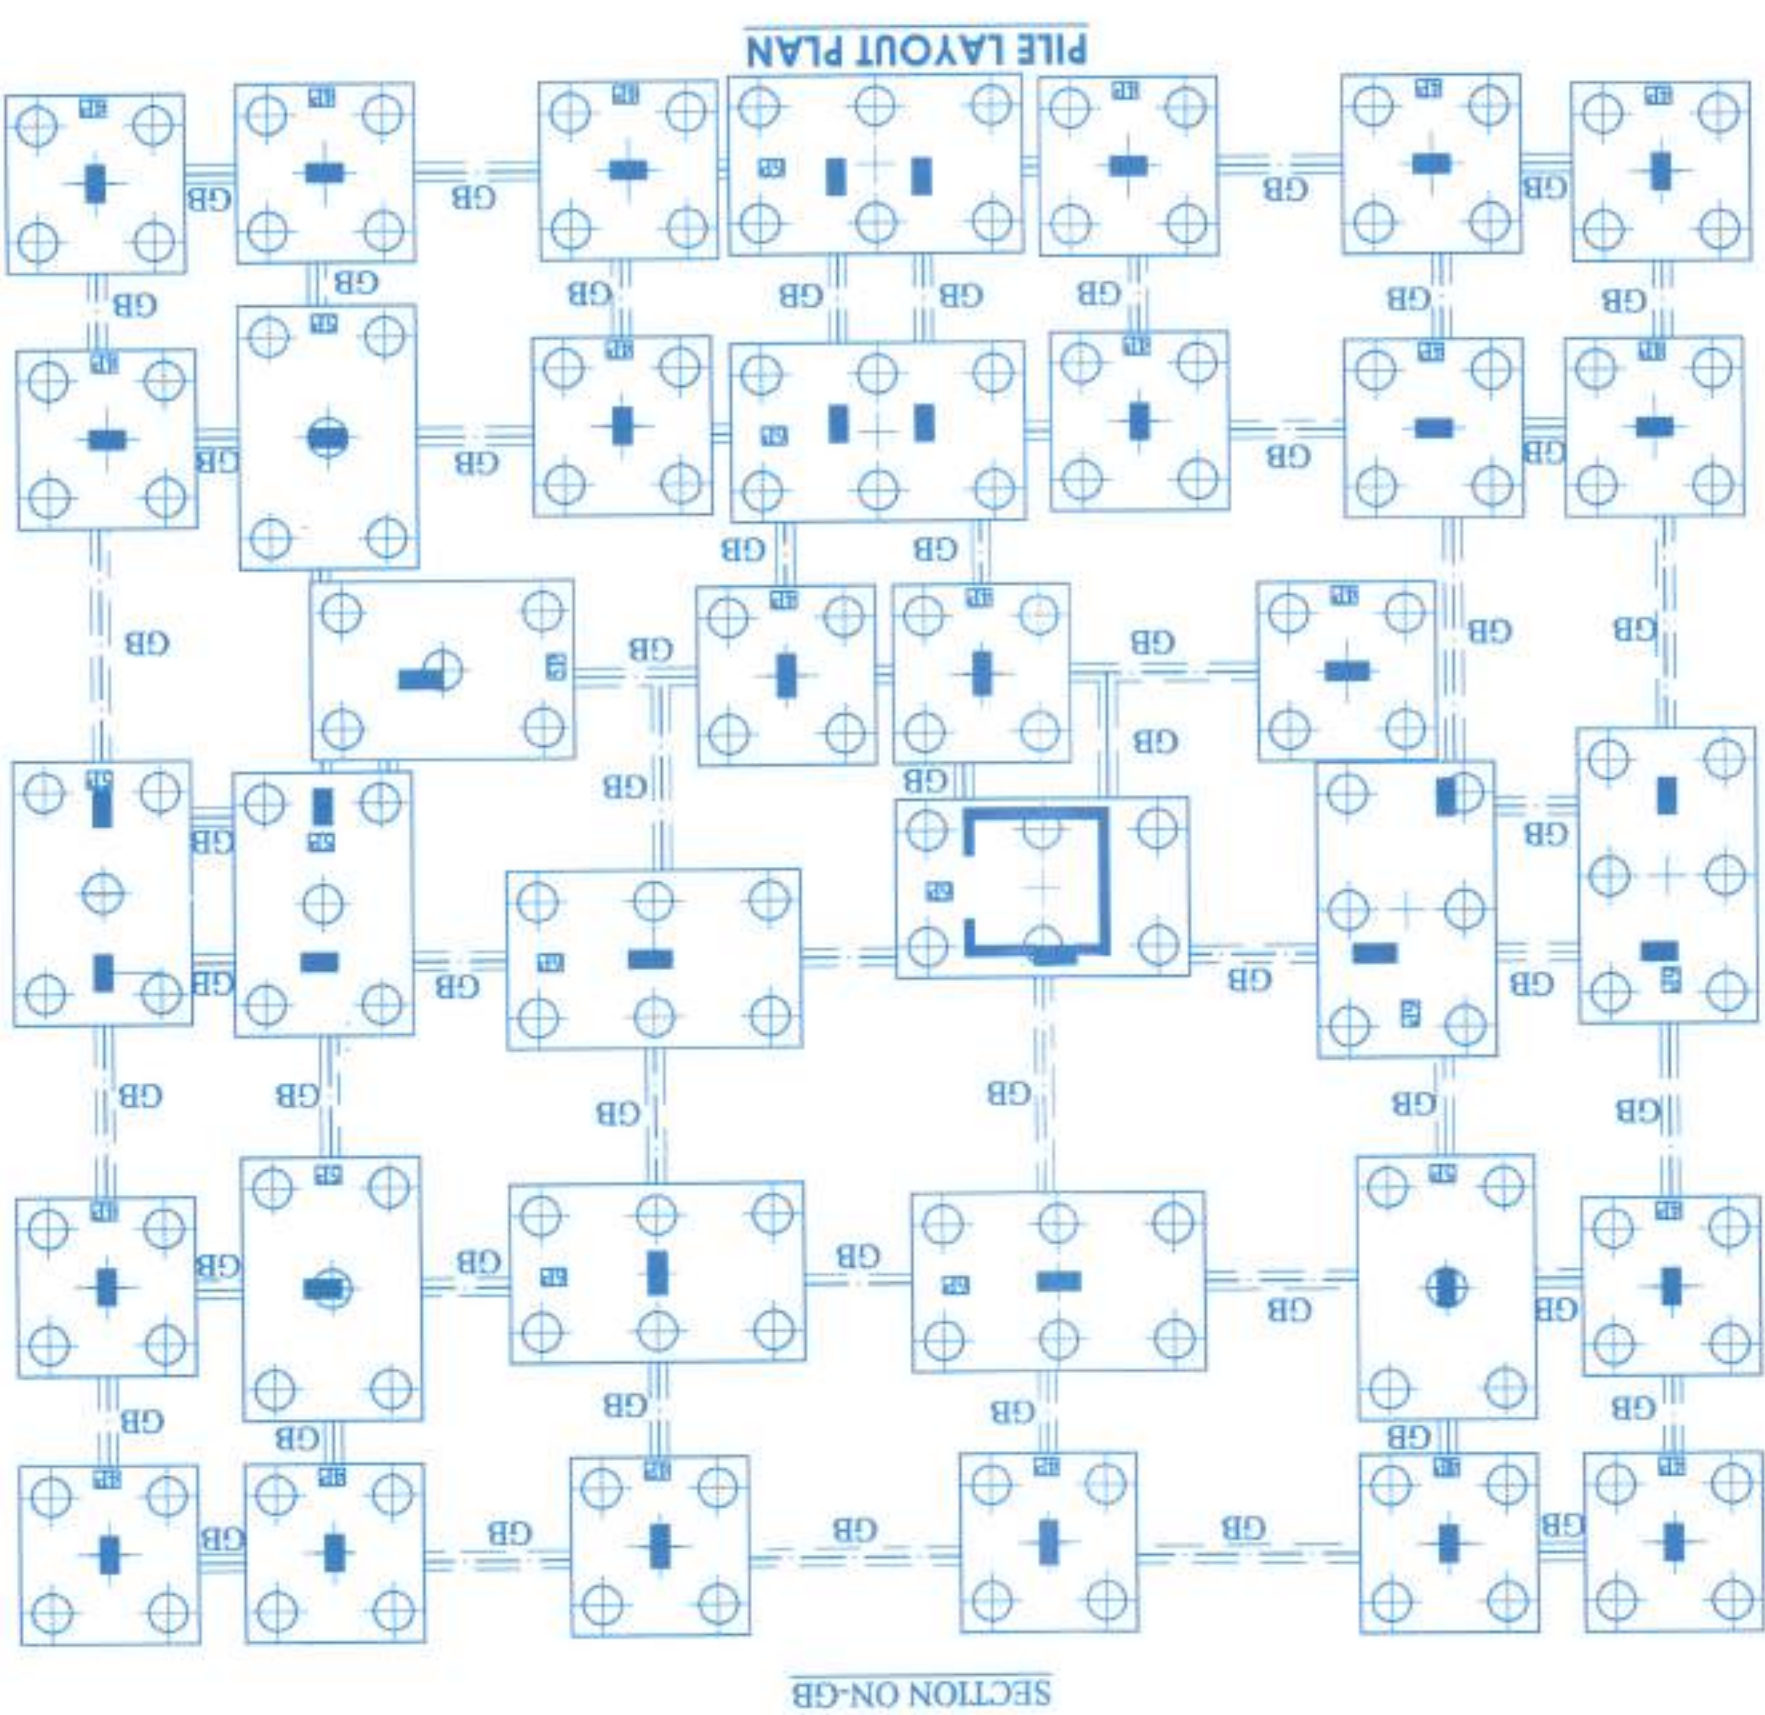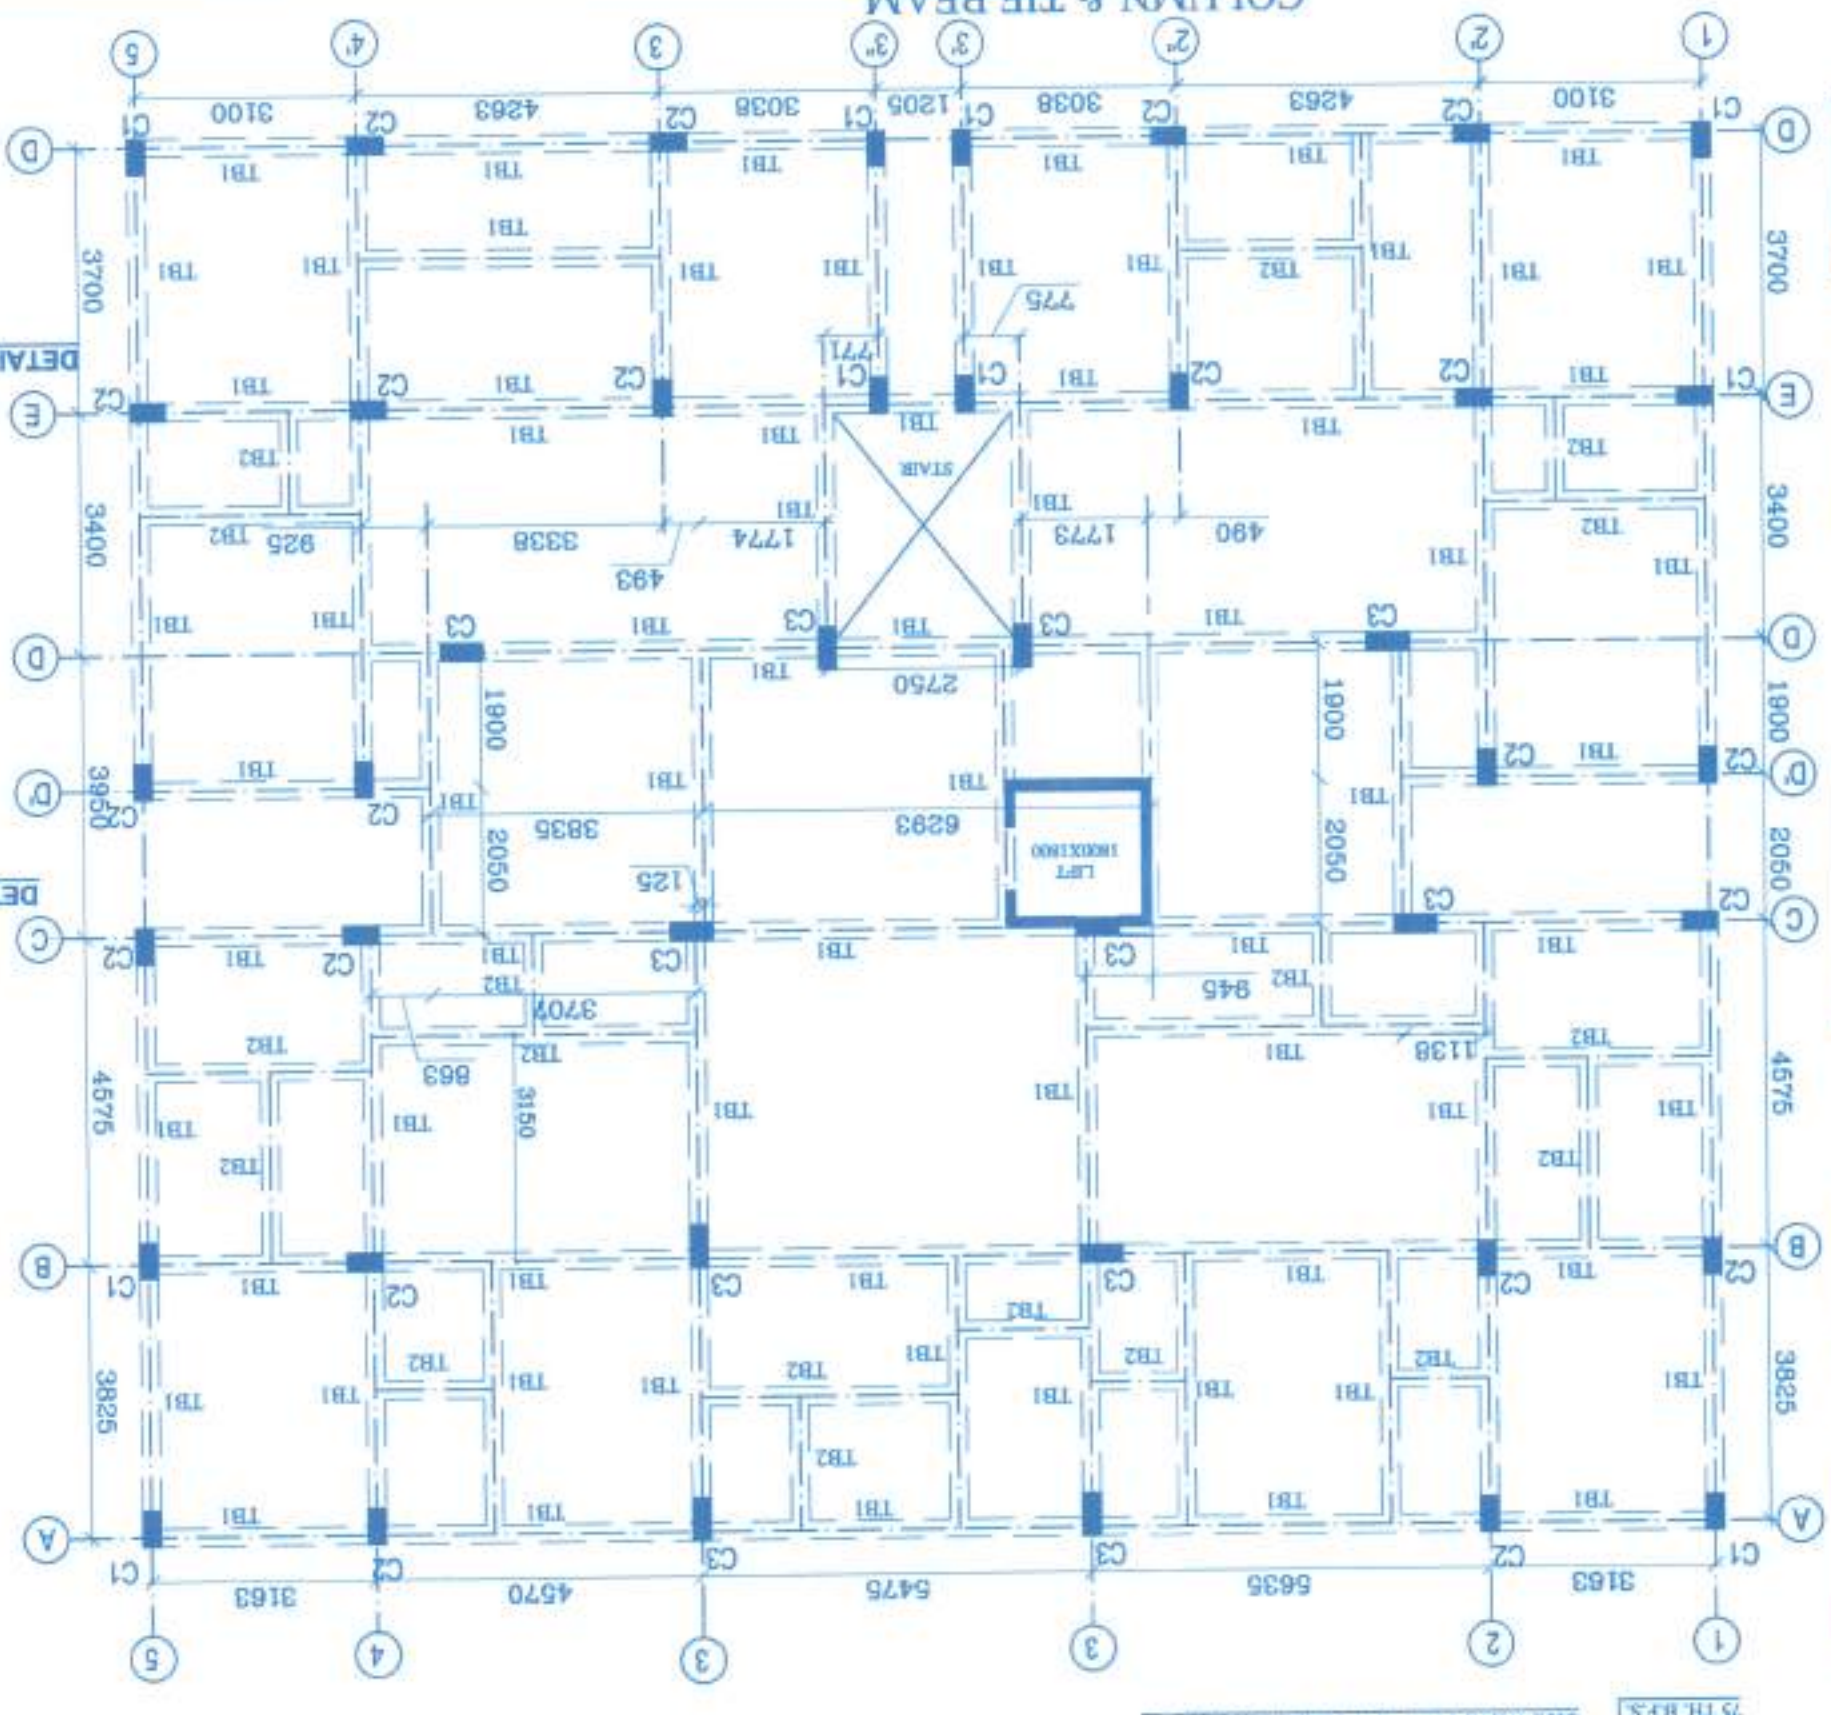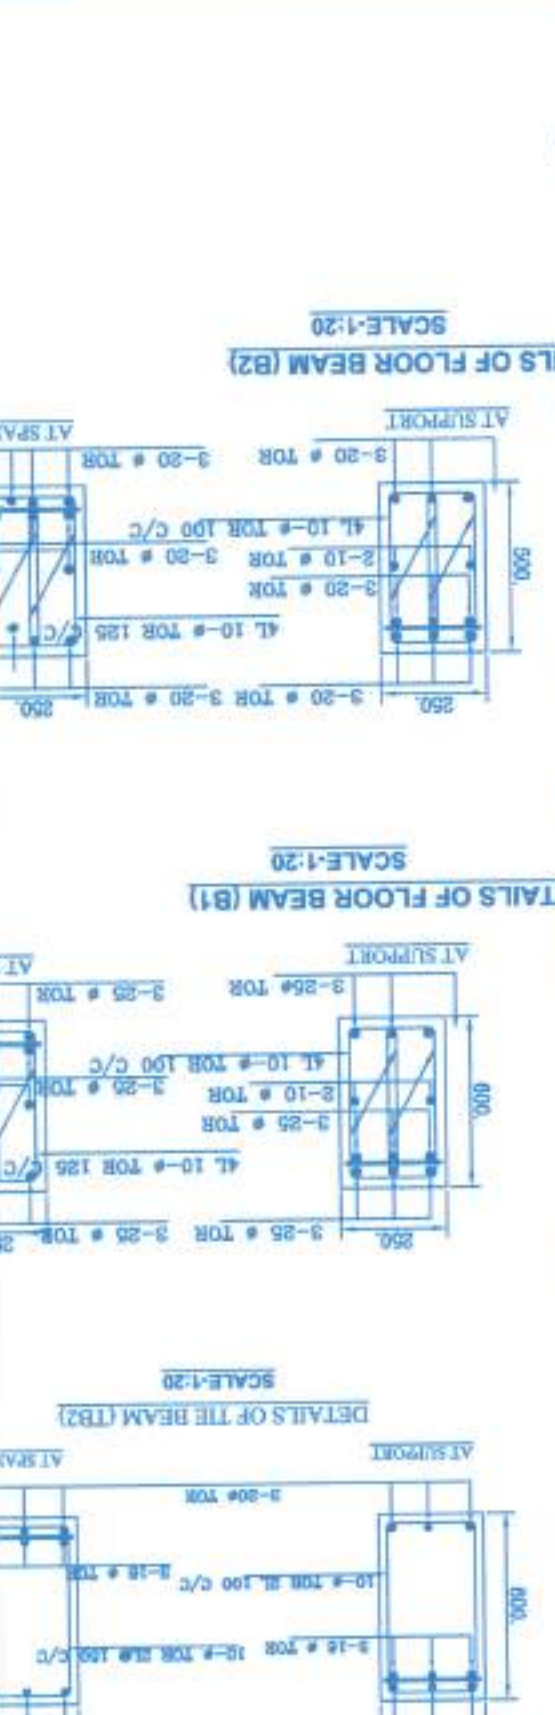

DESIGN DETAILS


PILE	SAFE VERTICAL LOAD CAPACITY	SAFE VERTICAL LOAD CAPACITY
500 Ø X 36 M. DEPTH	49 TON	
600 Ø X 36 M. DEPTH	67 TON	





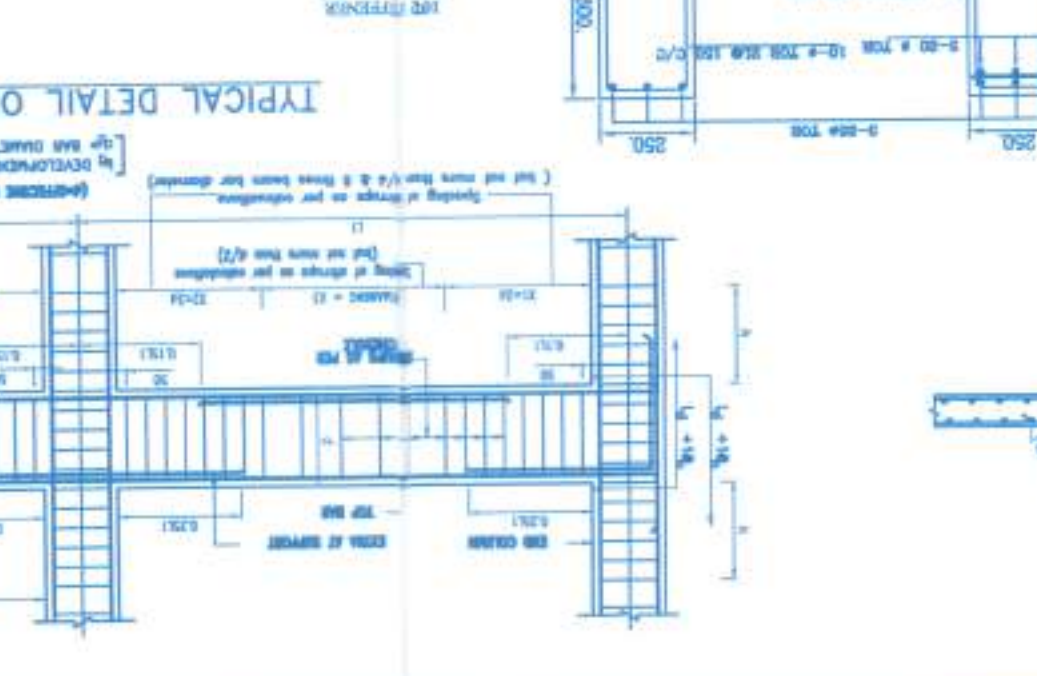







