



TYPICAL FLOOR PLAN
(1ST TO 5TH FLOOR)
TOWER- 4 & 5

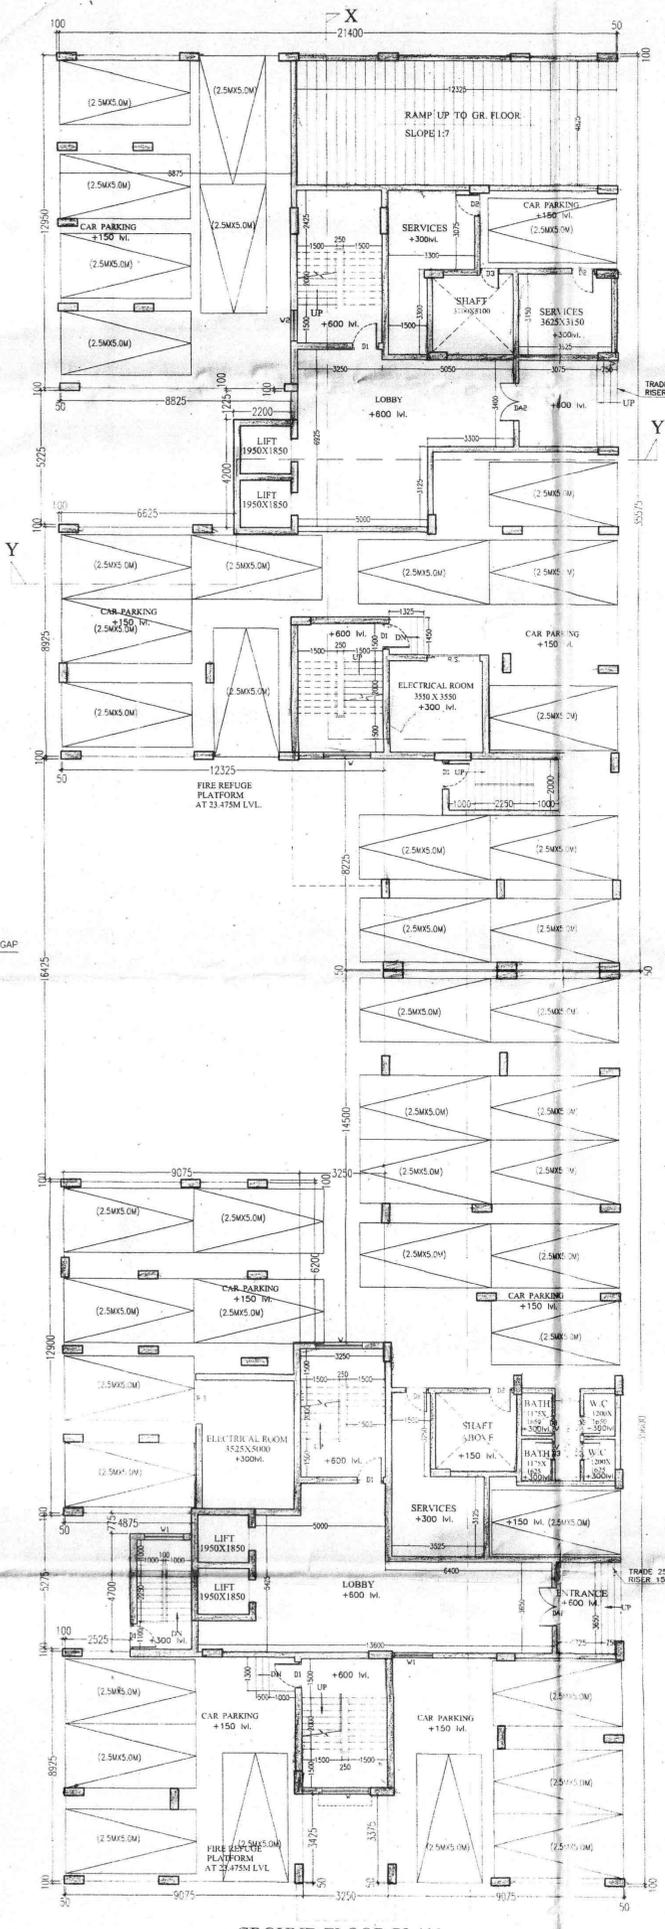

GROUND FLOOR PLAN
TOWER- 4 & 5

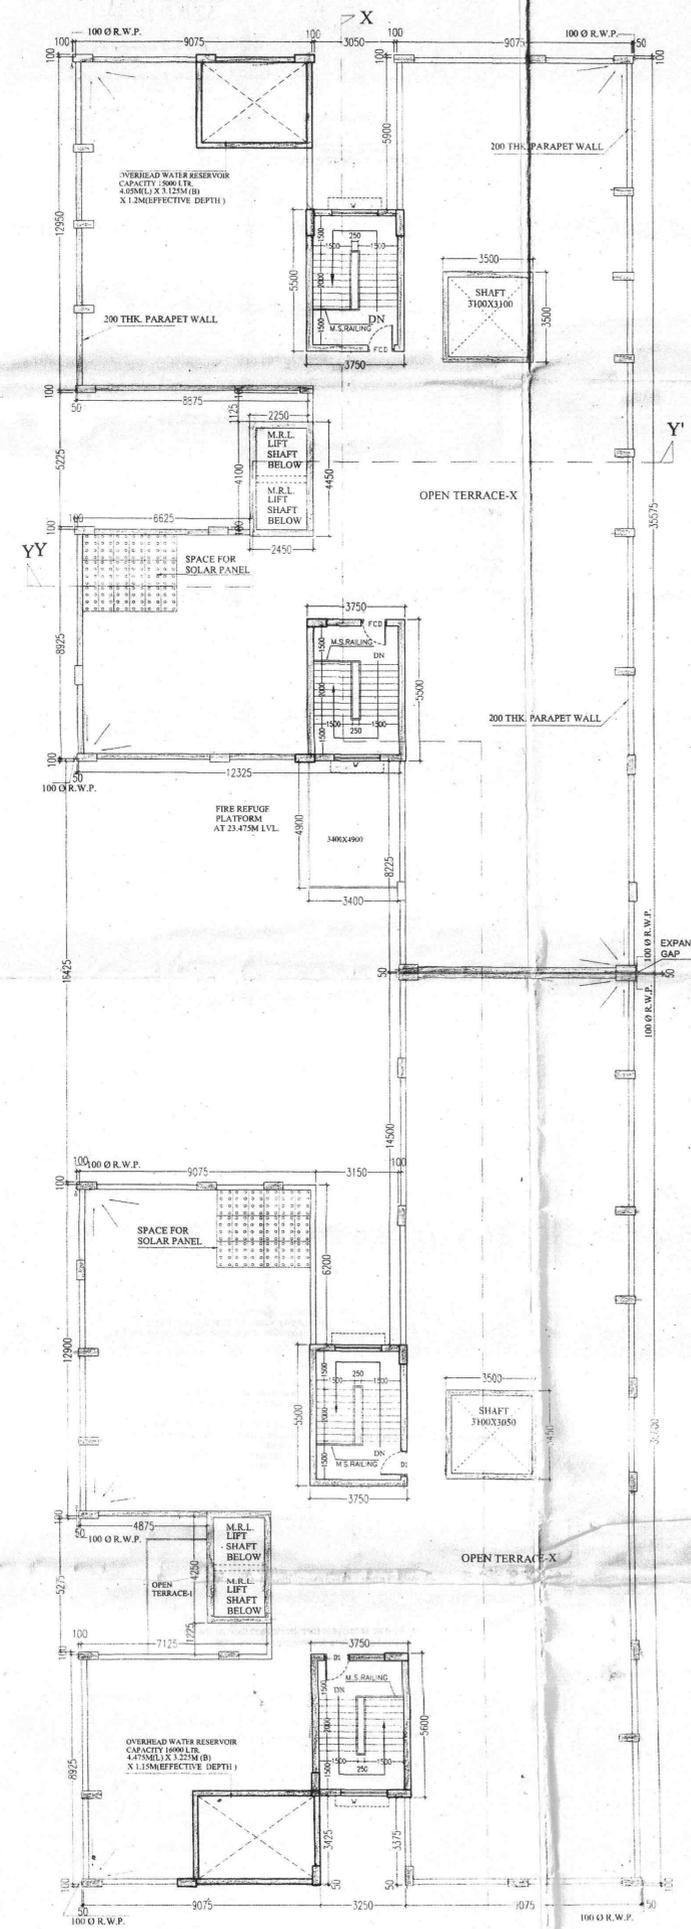

ROOF PLAN
TOWER- 4 & 5

SCHEDULE OF DOORS & WINDOWS						
NO	SIZE	UNTEL	NO	SIZE	SILL	UNTEL
DA	1800 X 2150	2150	W	1800 X 1350	800	2150
DA1	1500 X 2150	2150	WA	1675 X 1350	800	2150
DA2	1200 X 2150	2150	W1	1500 X 1350	800	2150
D	1050 X 2150	2150	W2	1200 X 1350	800	2150
D1	1000 X 2150	2150	W3	900 X 1350	800	2150
D2	900 X 2150	2150	W3A	750 X 1350	800	2150
D3	750 X 2150	2150	W4	1050 X 1050	1100	2150
SLD	3000 X 2150	2150	WSA	750 X 1050	1100	2150
SLD1	2600 X 2150	2150	W6	600 X 750	1400	2150
SLD2	2400 X 2150	2150	W7	600 X 1525	800	2150
SLD3	2150 X 2150	2150				
SLD4	1800 X 2150	2150				
SLD5	1450 X 2150	2150				
FCD	1000 X 2150	2150				

- SPECIFICATION**
- ALL DIMENSIONS ARE IN MM UNLESS IT IS MENTIONED.
 - ALL EXTERNAL BRICK WALLS ARE 200 MM THICK STAIR WALL 250 MM THICK AND INTERNAL 125 MM THICK UNLESS IT IS MENTIONED.
 - ALL BRICKWORK PLASTERING INSIDE OR OUTSIDE ARE IN THE RATIO OF 1:6 & 1:4 RESPECTIVELY AND OUTSIDE PLASTERING CONTAINS WATER PROOFING.
 - ALL CIVIL WORKS ARE AS PER SOA&S AND ALL REINFORCEMENT AS PER IS:1176.
 - ALL R.C.C. WORKS ARE IN THE RATIO 1:2:4.
 - ALL PRECAUTIONARY MEASURES SHALL BE TAKEN AT THE CONSTRUCTION OF SEMI UNDERGROUND.
 - DEPTH OF WATER RESERVOIR SHALL NOT BE MORE THAN THE DEPTH OF MAIN COLUMN FOUNDATION.

CERTIFICATE OF OWNER

CERTIFIED THAT WE HAVE DONE THROUGH THE WBM&D 2007 AND CORRESPONDING AMENDMENTS DONE TIME TO TIME FOR BIDHANNAGAR MUNICIPAL CORPORATION, WE UNDERTAKE TO ABIDE BY THOSE RULES DURING AND AFTER THE CONSTRUCTION OF THE BUILDING. WE ALSO CERTIFY THAT WE SHALL NOT ON LATER DATE MAKE ANY ADDITION OR ALTERATION TO THIS PLAN.

SIMPLY LAND & PROPERTY DEVELOPMENT PVT. LTD. 13/11/2008
Director

CERTIFICATE OF LBS/LBA/ARCHITECT

I DO HEREBY CERTIFY THAT PLANS, ELEVATIONS AND SECTIONS AND OTHER STRUCTURAL DETAILS OF THE PROPOSED BUILDING R.S.R. DIAG NO. 199, 232, 234, 235, 236,1000.










