


PRODUCED BY AN AUTODESK EDUCATIONAL PRODUCT

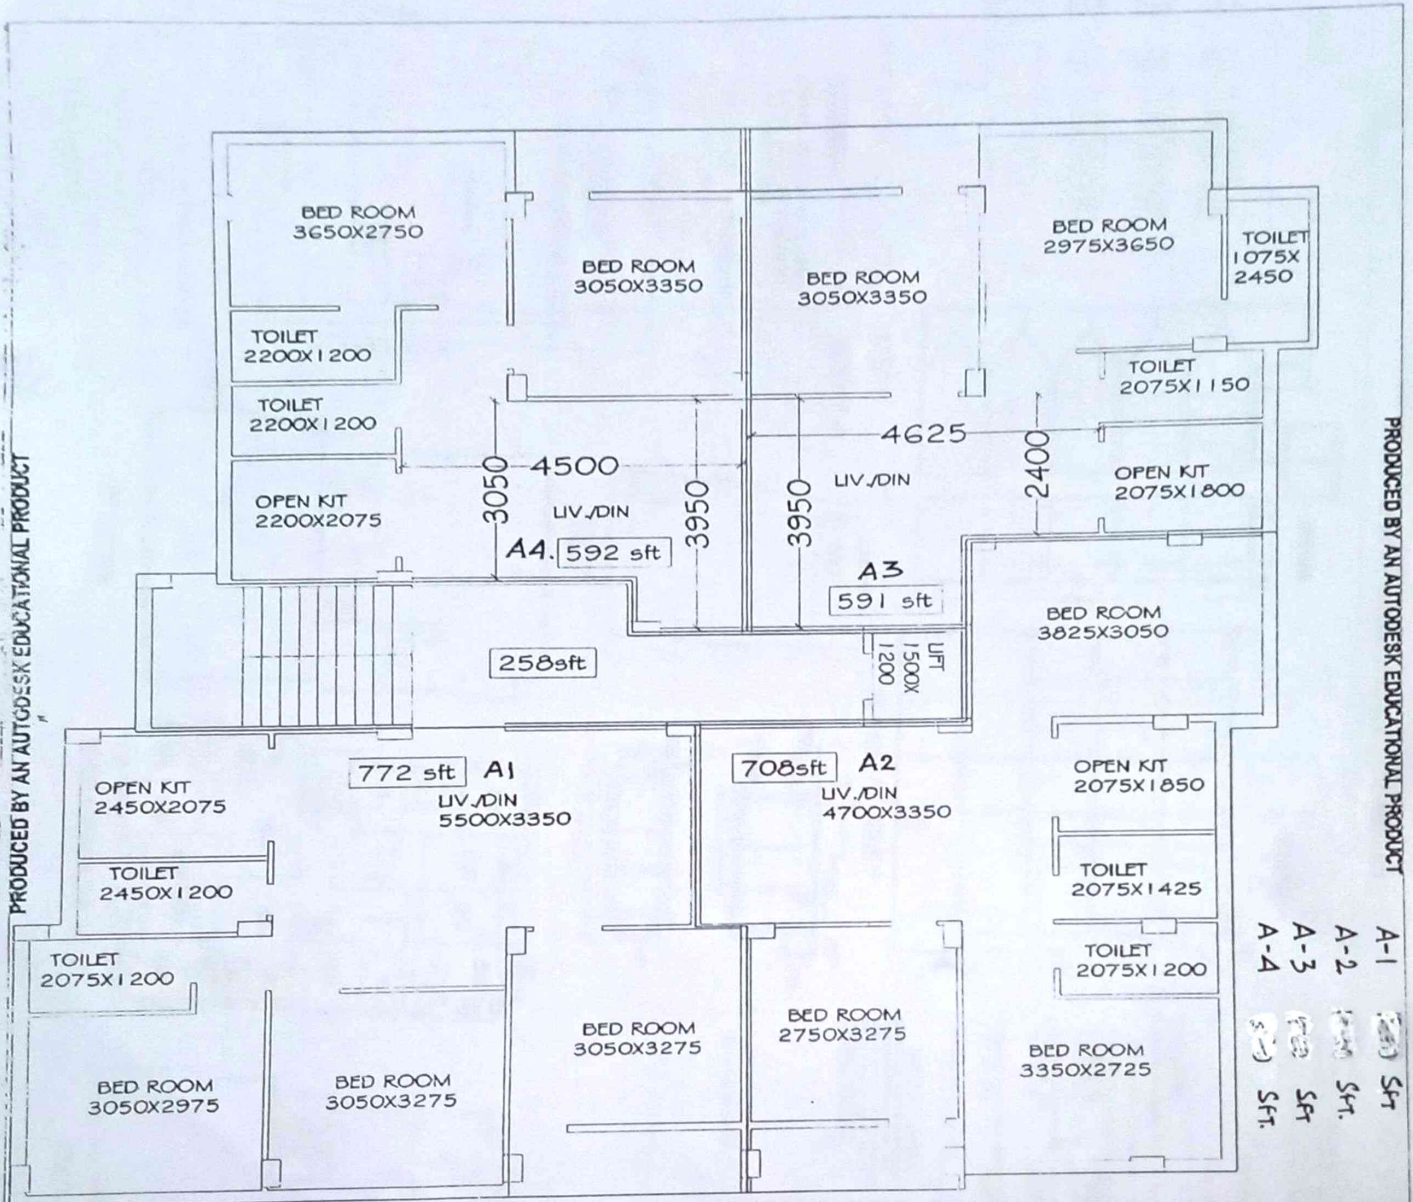

2ND.3RD. & 4TH FLOOR PLAN

For TIRUPATI CONSTRUCTION

Sankar Partner

TIRUPATI GREEN TOWER.

JATRAGACHI, NEWTOWN -

