


Proposed project at Mouza-Shankharipukur, J.L. No-38, R.S. Plot No-449/886, 450, L.R. Plot No-1286, C.S. Khatian No-245, R.S. Khatian No- 797, L.R. Khatian No-61/1, 312/1, 219/3, 3878, 3721, at Mahalla-Chotobalidanga, Holding No-144, Ward No-14, under Burdwan Municipality, P.S.-Bardhaman, District-Purba Bardhaman

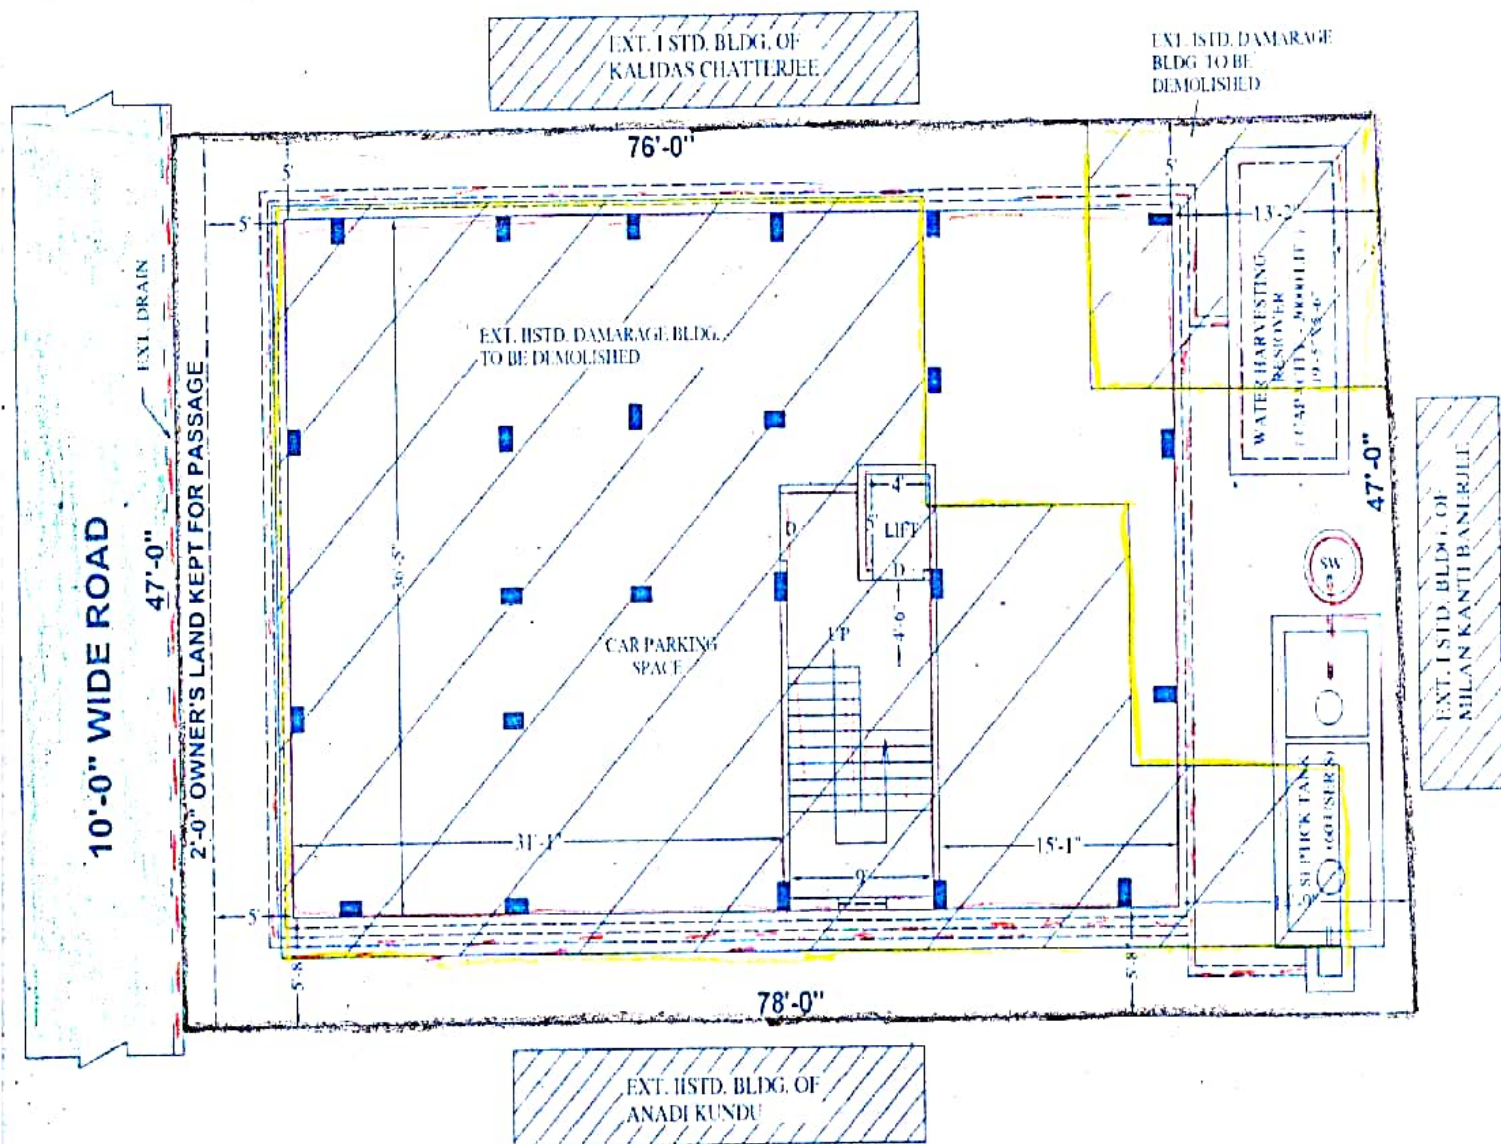

LATITUDE : 23.261386
LONGITUDE : 87.826082

ANANYA DEVELOPERS
Ananya Karmakar
Proprietor

SIGNATURE OF OWNER