



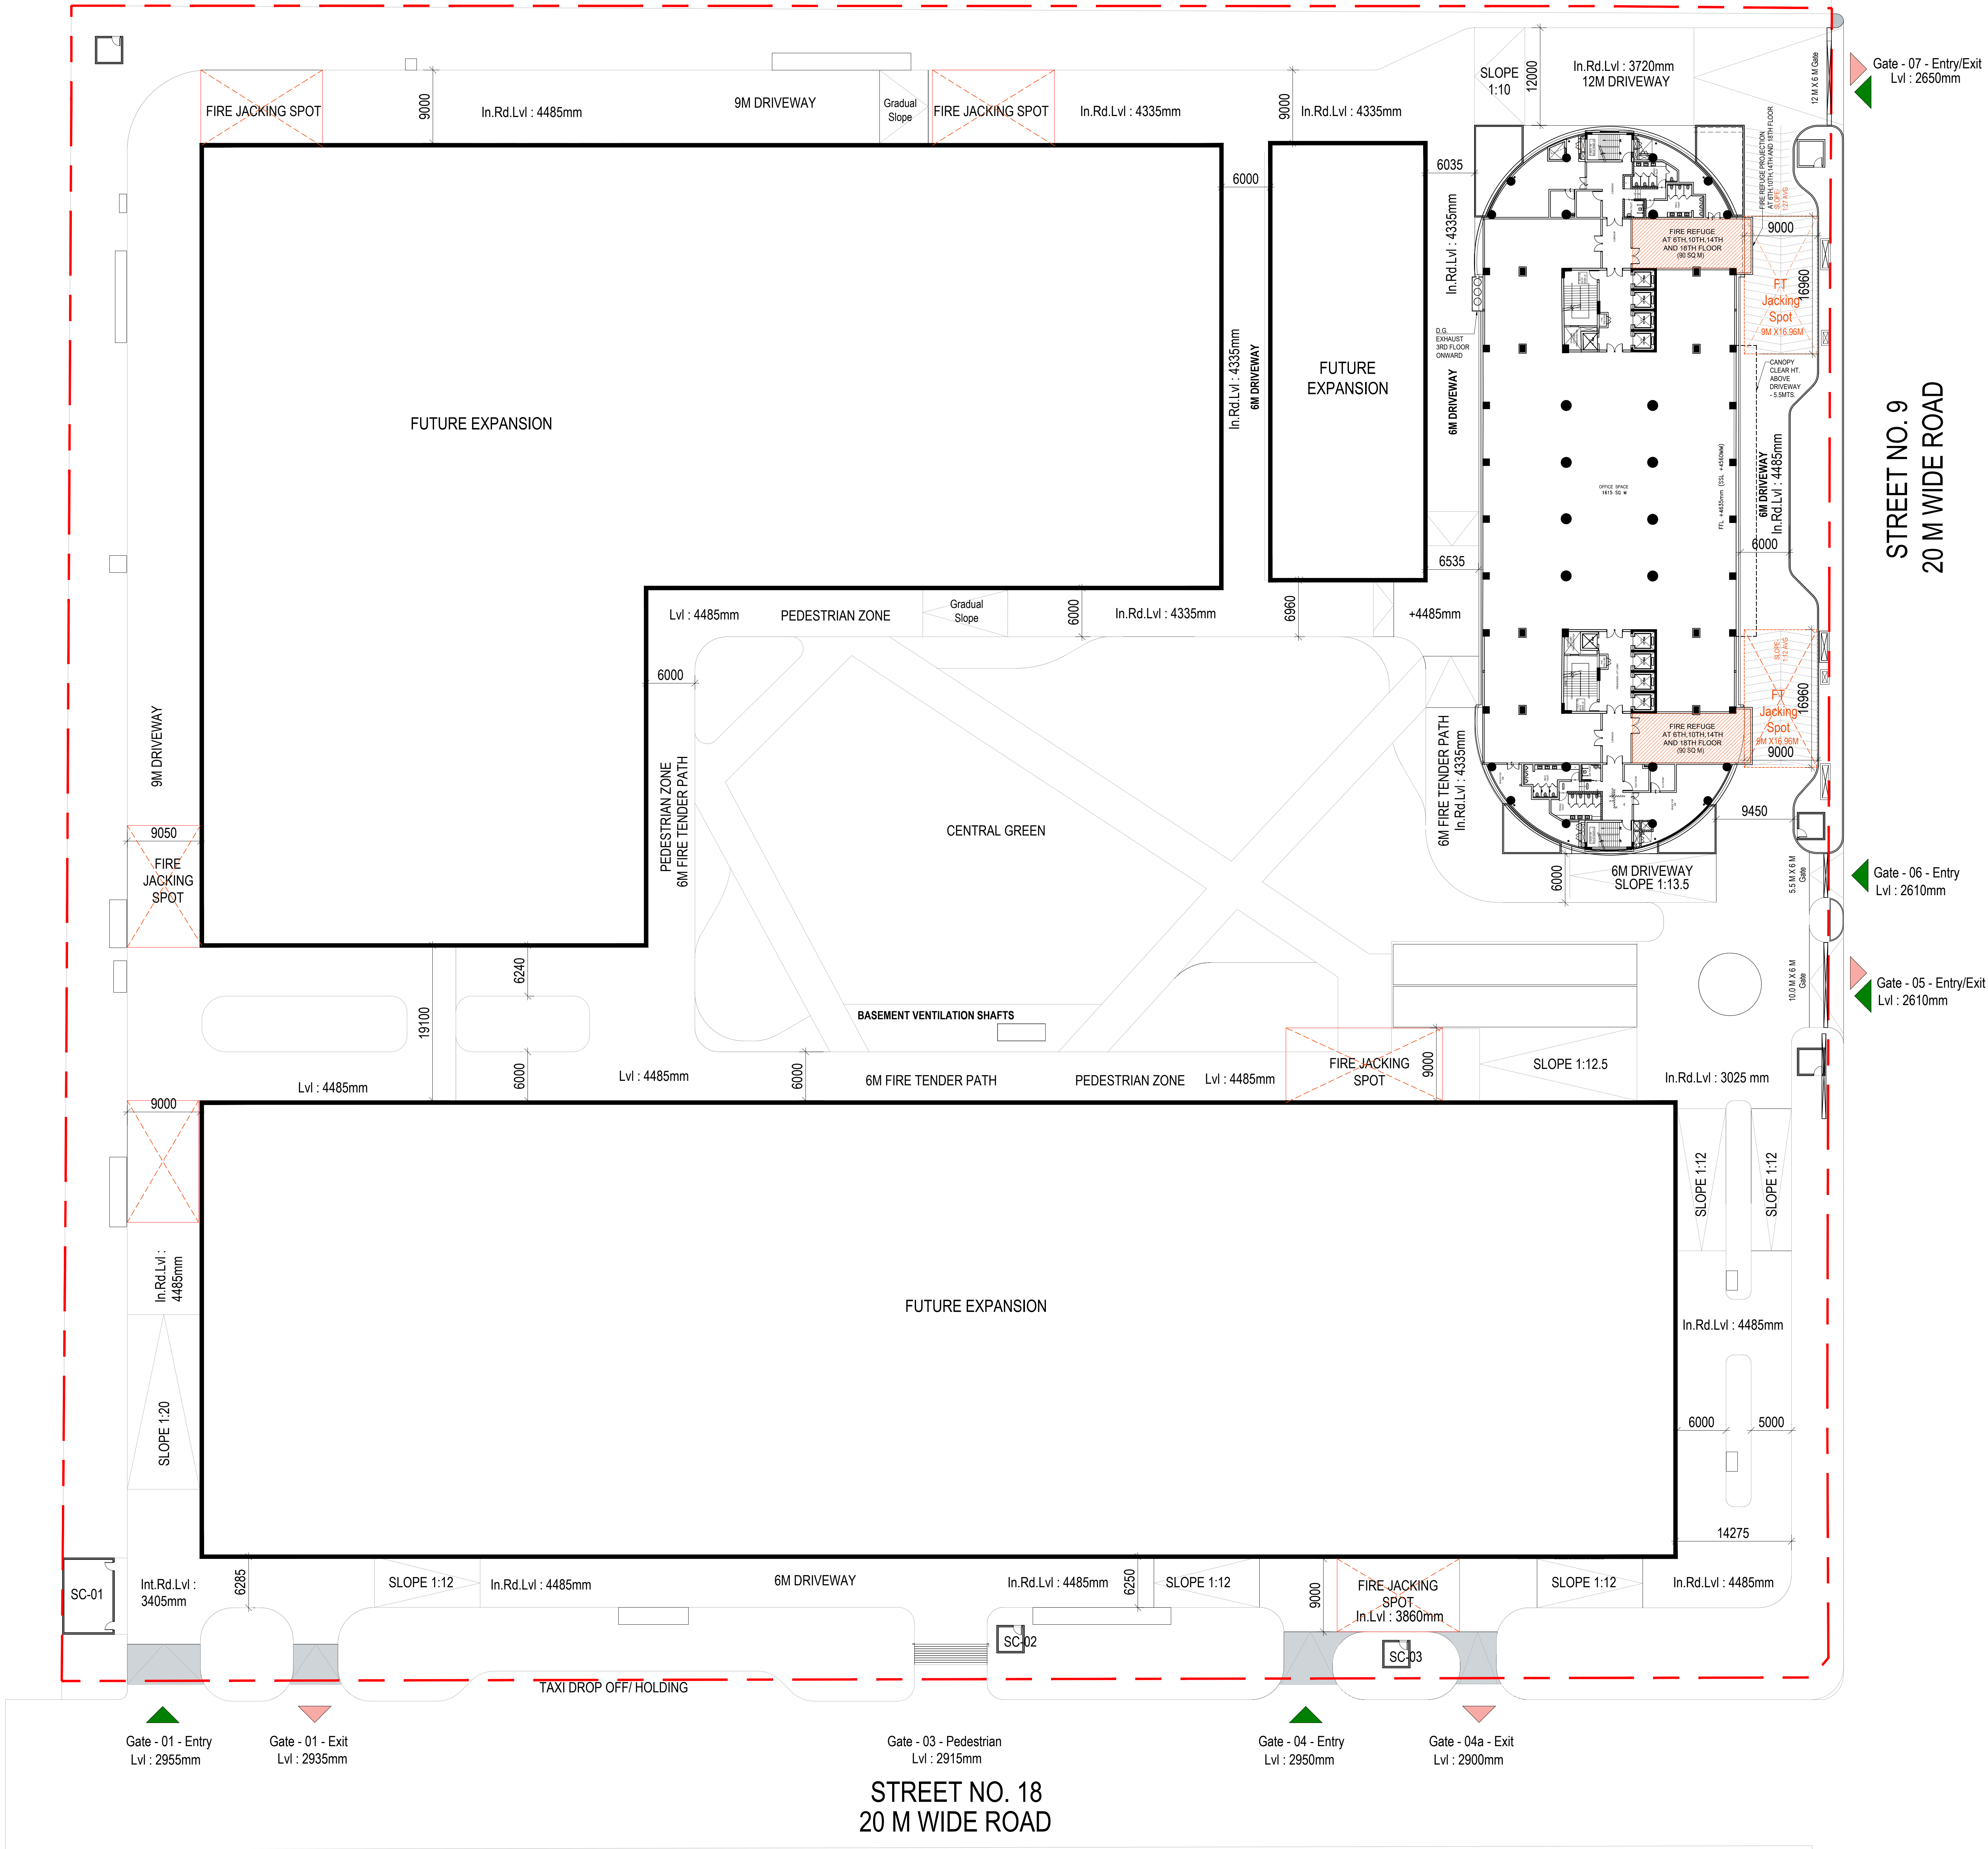

1 FIRE EVACUATION DRAWING
1 : 300

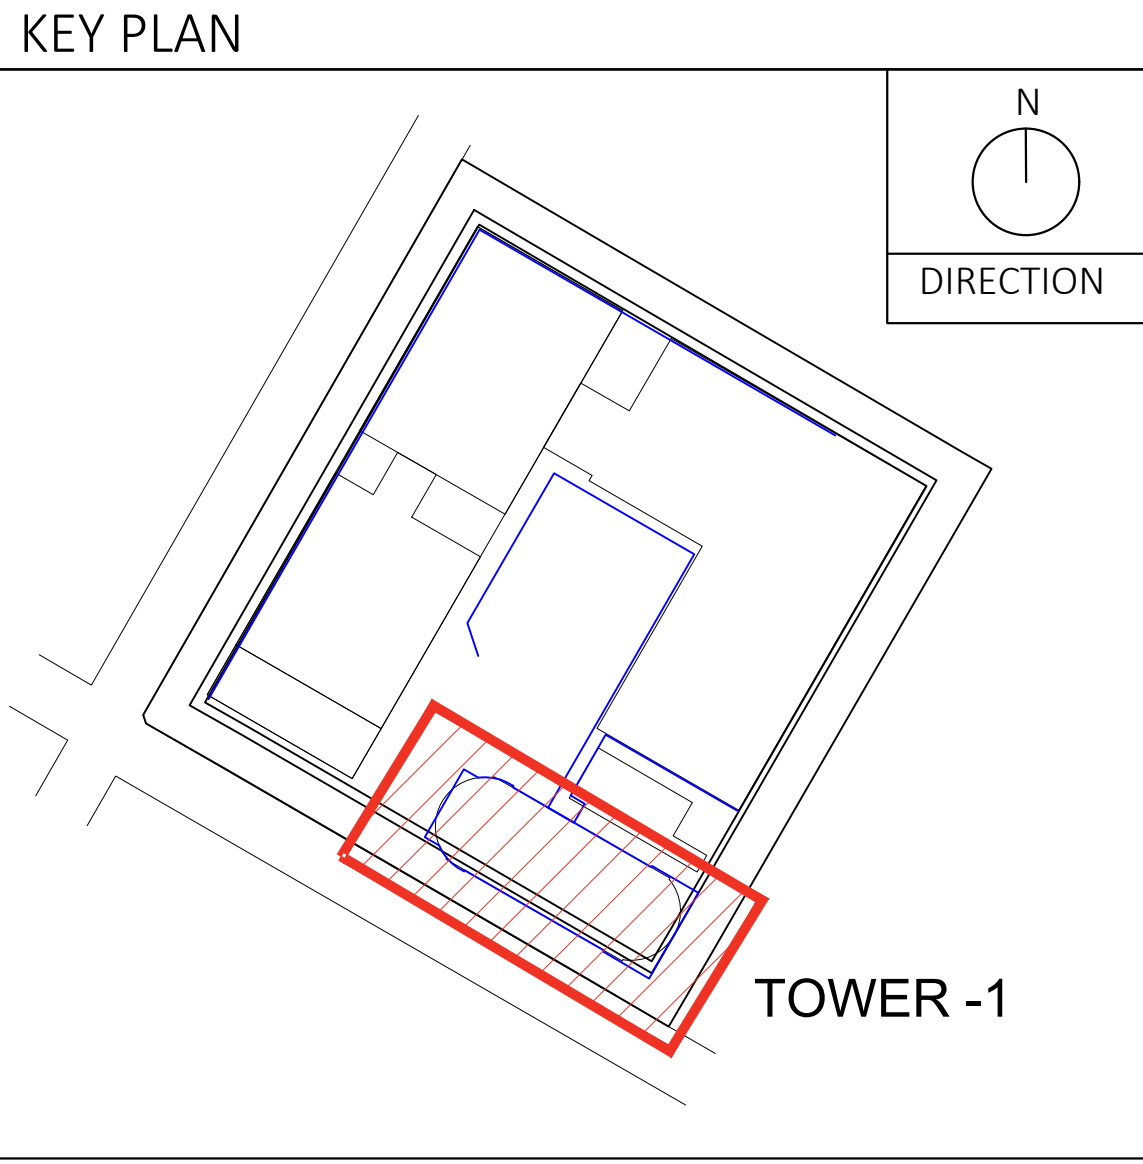

CERTIFICATE OF OWNER
CERTIFIED THAT I HAVE GONE THROUGH THE WEST BENGAL MUNICIPAL (BUILDING) RULES 2007 FOR NABADIGANTA INDUSTRIAL TOWNSHIP AUTHORITY AND ALSO UNDERTAKE TO ABIDE BY THOSE RULES DURING AND AFTER THE CONSTRUCTION OF THE BUILDING.

SIGNATURE OF OWNER
CERTIFICATE OF ARCHITECT

CERTIFIED THAT THE PLAN ELEVATION AND SECTIONS AND OTHER STRUCTURAL DETAILS OF THE PROPOSED BUILDING ON PLOT NO-01, BLOCK -BP, SECTOR - V, KOLKATA - 700091, UNDER THE JURISDICTION OF NDITA HAS BEEN DESIGNED AND DRAWN UP STRICTLY ACCORDING TO THE PROVISIONS OF THE WEST BENGAL MUNICIPAL (BUILDING) RULES 2007. THIS ALSO TO CERTIFY THAT ALL RELEVANT NO OBJECTION CERTIFICATES FROM THE RESPECTIVE AUTHORITIES AS APPLICABLE IN THIS REGARD.

SIGNATURE OF ARCHITECT
CERTIFICATE OF STRUCTURAL ENGINEER & GEO-TECHNICAL

CERTIFIED THAT THE FOUNDATION AND SUPERSTRUCTURE OF THE THE BUILDING PROPOSED FOR CONSTRUCTION ON PLOT NO-01, BLOCK -BP, SECTOR - V, KOLKATA - 700091, UNDER THE JURISDICTION OF NDITA HAS BEEN PERSONALLY INSPECTED AND SO DESIGNED BY ME WILL MAKE SUCH FOUNDATION AND SUPER STRUCTURE SAFE IN ALL RESPECT INCLUDING THE CONSIDERATION OF BEARING CAPACITY AND SETTLEMENT OF SOIL AND OTHER CONDITIONS, IF ANY, CONFORMING TO ALL STIPULATIONS OF ALL RELEVANT IS CODES OF PRACTICE AND NATIONAL BUILDING CODE.

SIGNATURE OF ENGINEER SIGNATURE OF GEO-TECHNICAL ENGINEER
CERTIFICATE OF STRUCTURAL REVIEWER

I DO HEREBY CERTIFY THAT THE BUILDING SITE PROPOSED FOR SANCTION AT PLOT NO-01, BLOCK-BP, SECTOR-V, KOLKATA-700091 UNDER THE JURISDICTION OF NABADIGANTA INDUSTRIAL TOWNSHIP AUTHORITY. STRUCTURAL DESIGN AND DRAWING FOR FOUNDATION AND SUPERSTRUCTURE HAVE BEEN DULY REVIEWED CONFORMING TO STIPULATIONS OF ALL LATEST RELEVANT IS CODE OF PRACTICE AND NATIONAL BUILDING CODE AND IT IS FOUND THAT EVERYTHING IS COMPLETELY IN ORDER AND THE PROPOSED FOUNDATION AND SUPER STRUCTURE ARE SAFE IN ALL RESPECT.

SIGNATURE OF STRUCTURAL REVIEWER

GENERAL NOTES	
SR. NO.	DESCRIPTION
01	ALL THE DIMENSIONS IN MM UNLESS OTHERWISE MENTIONED
02	ALL OUTER WALLS ARE 200MM THK.

LEGEND	
	200 MM THK. A.A.C BLOCK WALL
	R.C.C.
	STEEL BRACING

DATE:	18.04.2025	SHEET SIZE
SCALE:	1:300	A0 @ 1189/841

TITLE :
FIRE REFUGE FLOOR PLAN

PROJECT:
PROPOSED B1+B2+G+21 STORIED IT/ITES OFFICE BUILDING AT BLOCK- BP, PLOT NO-1, SECTOR- V, SALT LAKE CITY, KOLKATA-700091. FOR M/S KITCHEN APPLIANCES INDIA LTD.

SCHEDULE OF DOOR AND WINDOW					
MKD.	SIZE (WxH) (MASONRY OPENING)	SILL	LINTEL	REMARKS	
FD01	2000x2150		2150		
FD02	1200x2150		2150		
D1	1500x2150		2150		
D1A	1500x2150	300	2150		
D2	1200x2150		2150		
D3	1000x2150		2150		
D4	1500x2150	200	1950		
D5	1500x2150	200	1950		
D6	1200x2150	200	1950		LOUVERED
DD1	900x1550	600	2150		
DD2	600x1550	600	2150		
FG	2300x2500	150	2700		