

CHECKED BY
T. E. C.

The Plan is Presently approved subject to the changes as marked and on compliance of recommendation issued.


Director In Charge
Fire Prevention Wing
W.B. Fire & Emergency Services
Govt. of West Bengal

Ullas K. Chakraborty

Checked by
T. E. C.

The Plan is Presently approved subject to the changes as marked and on compliance of recommendation issued.

Director In Charge
Fire Prevention Wing
W.B. Fire & Emergency Services
Govt. of West Bengal

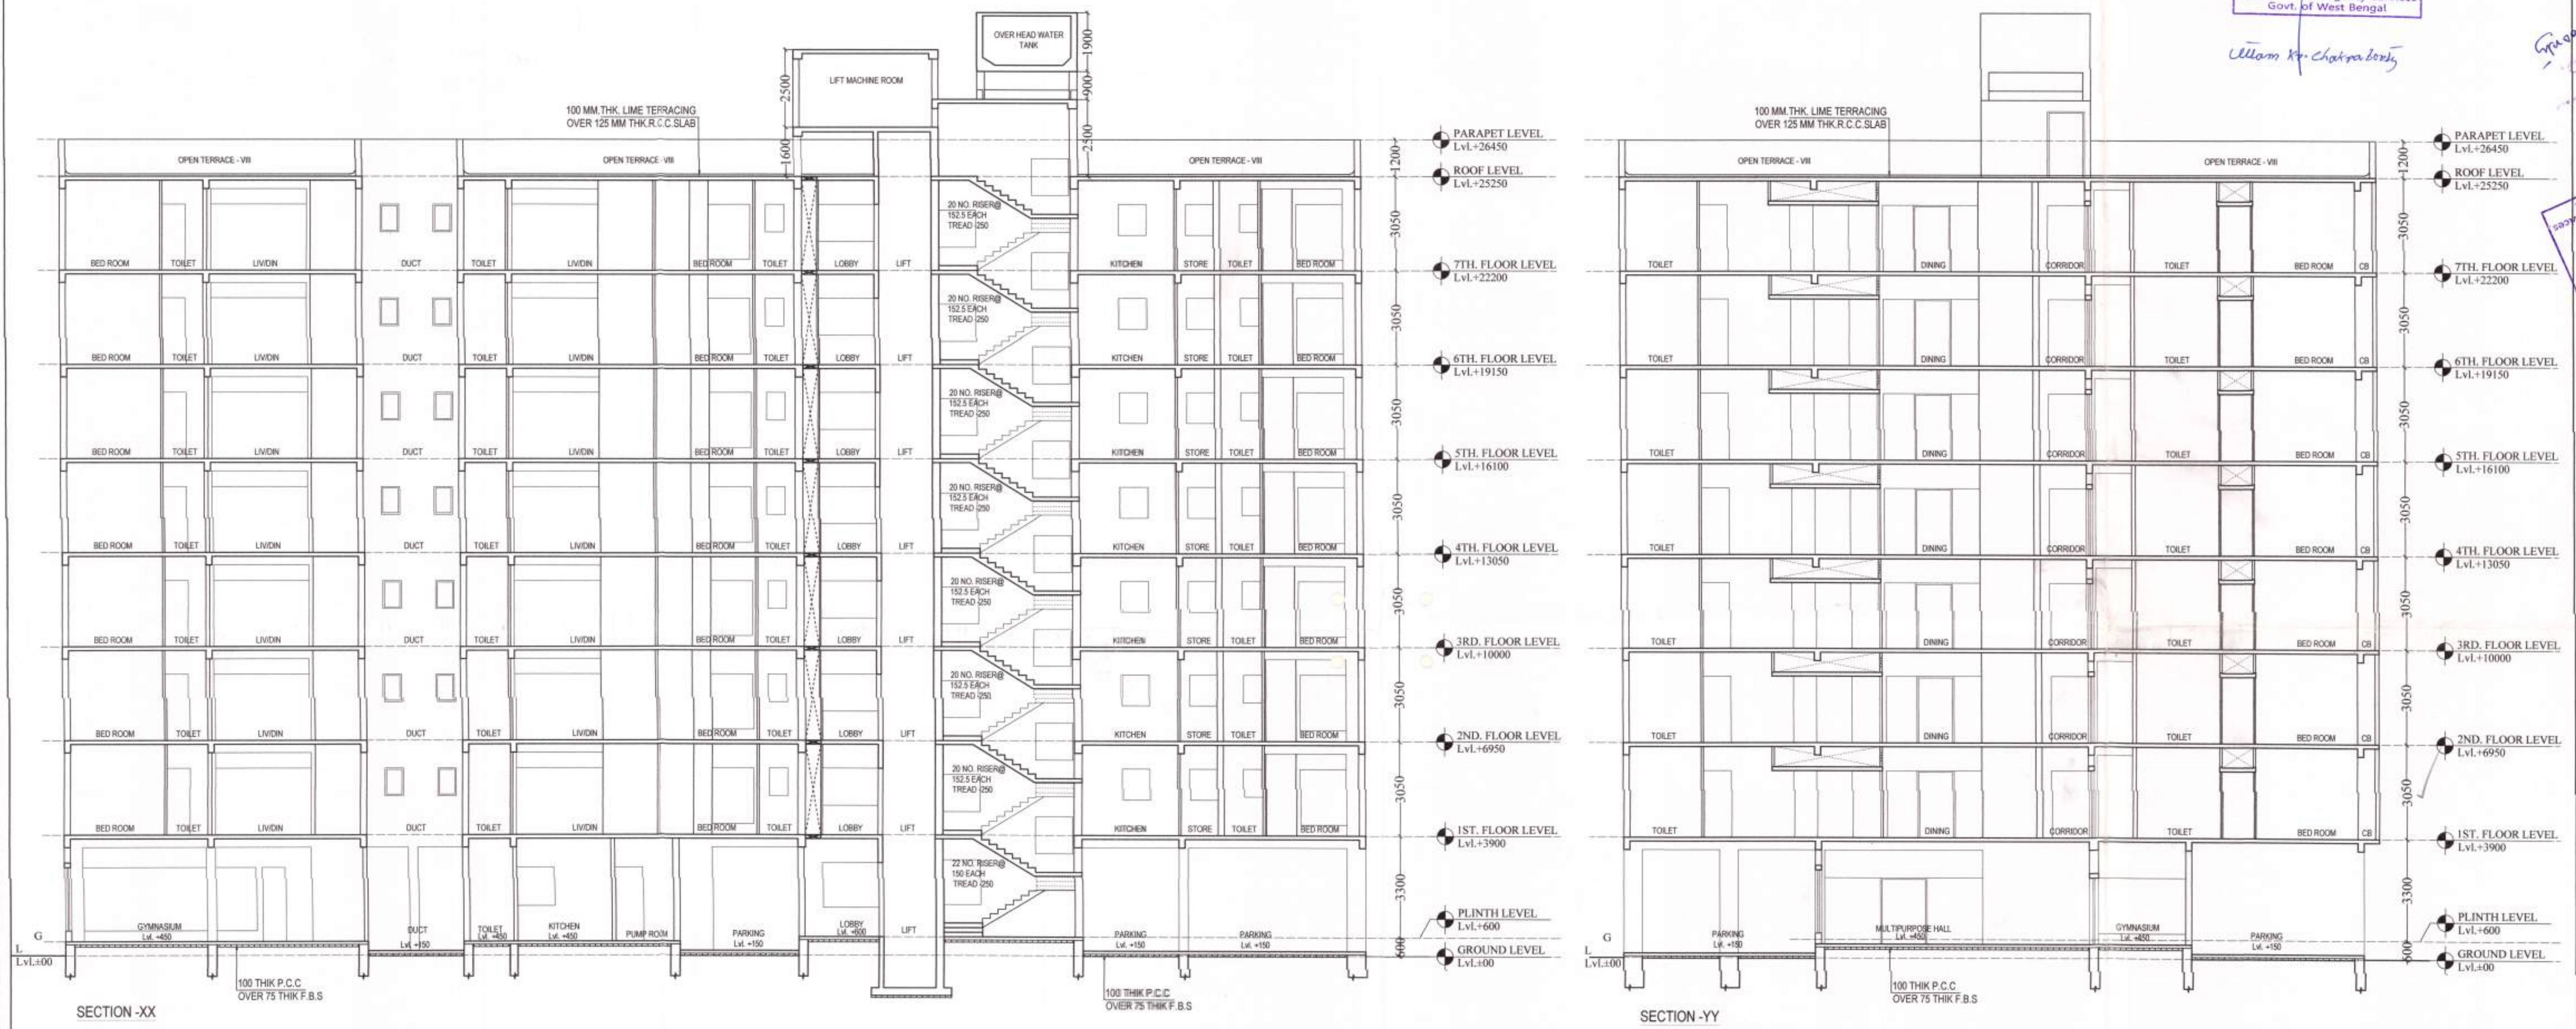

1. ALL DIMENSIONS ARE IN MILLIMETRES.
2. THIS DRAWING SHOULD BE READ IN CONJUNCTION WITH ALL OTHER RELEVANT ARCHITECTURAL DRAWINGS.
3. ONLY WRITTEN DIMENSIONS SHALL BE FOLLOWED.
4. FOR DETAIL DESCRIPTION OF ITEMS REFER TECHNICAL SPECIFICATION.
5. ALL MKD. LEVELS/DIMENSIONS DENOTES STRUCTURAL LEVELS/DIMENSIONS WITHOUT FINISH.
6. FOR DIMENSIONS OF BEAM, COL. & OTHERS STRUCTURAL MEMBERS SHOULD BE FOLLOWED THE STRUCTURAL DWG.

NO.	DESCRIPTION	DATE	BY	REMARKS
01
02
03
04
05
06
07
08
09
10

SGN. OF GEO-TECHNICAL ENGINEER

SIGN. OF STRUCTURAL ENGINEER

HARI CHAUDHURI
SWAPNA CHAUDHURI
ANKHIPATRA
RAJASHREE CHAKRABORTY
Represented by their Consulted Attorney
S. K. CHAKRABORTY & CO. LLP

For INCEPTION TRADECOM PVT. LTD.
INERED MERCHANTS PVT. LTD.
SKYGRAPH TRADECOM PVT. LTD.
GEMINI TRADING PVT. LTD.

Designated Partner/Authorised Signatory
SIGN. OF OWNER

Subir Kumar Basu
Registered Architect
Regid No. - CA/178/4375
SIGN. OF ARCHITECT

PROJECT :
PROPOSED G+7 (25.250) & G+4 (15.50) STORED RESIDENTIAL BUILDING
AT PREMISES NO.- 23, MANICK BANDOPADHYAY SARANI (MOORE AVENUE), P.S.-REGENT PARK, WARD NO-97, BOROUGH - X, KOLKATA - 700040.

DWG. TITLE - BLOCK 1
SHEET TITLE- SECTION - XX & YY
ARCHITECT
Subir Kumar Basu
CONSULTING ARCHITECTS & ENGINEERS
4, BROAD STREET
KOLKATA-700019
Website: www.subirkumarbasu.com

DRAWN BY: A. BHOWMICK
SCALE: 1/10
SHEET NO: 01
DATE: 03/07/2020
SHEET NO: 01