


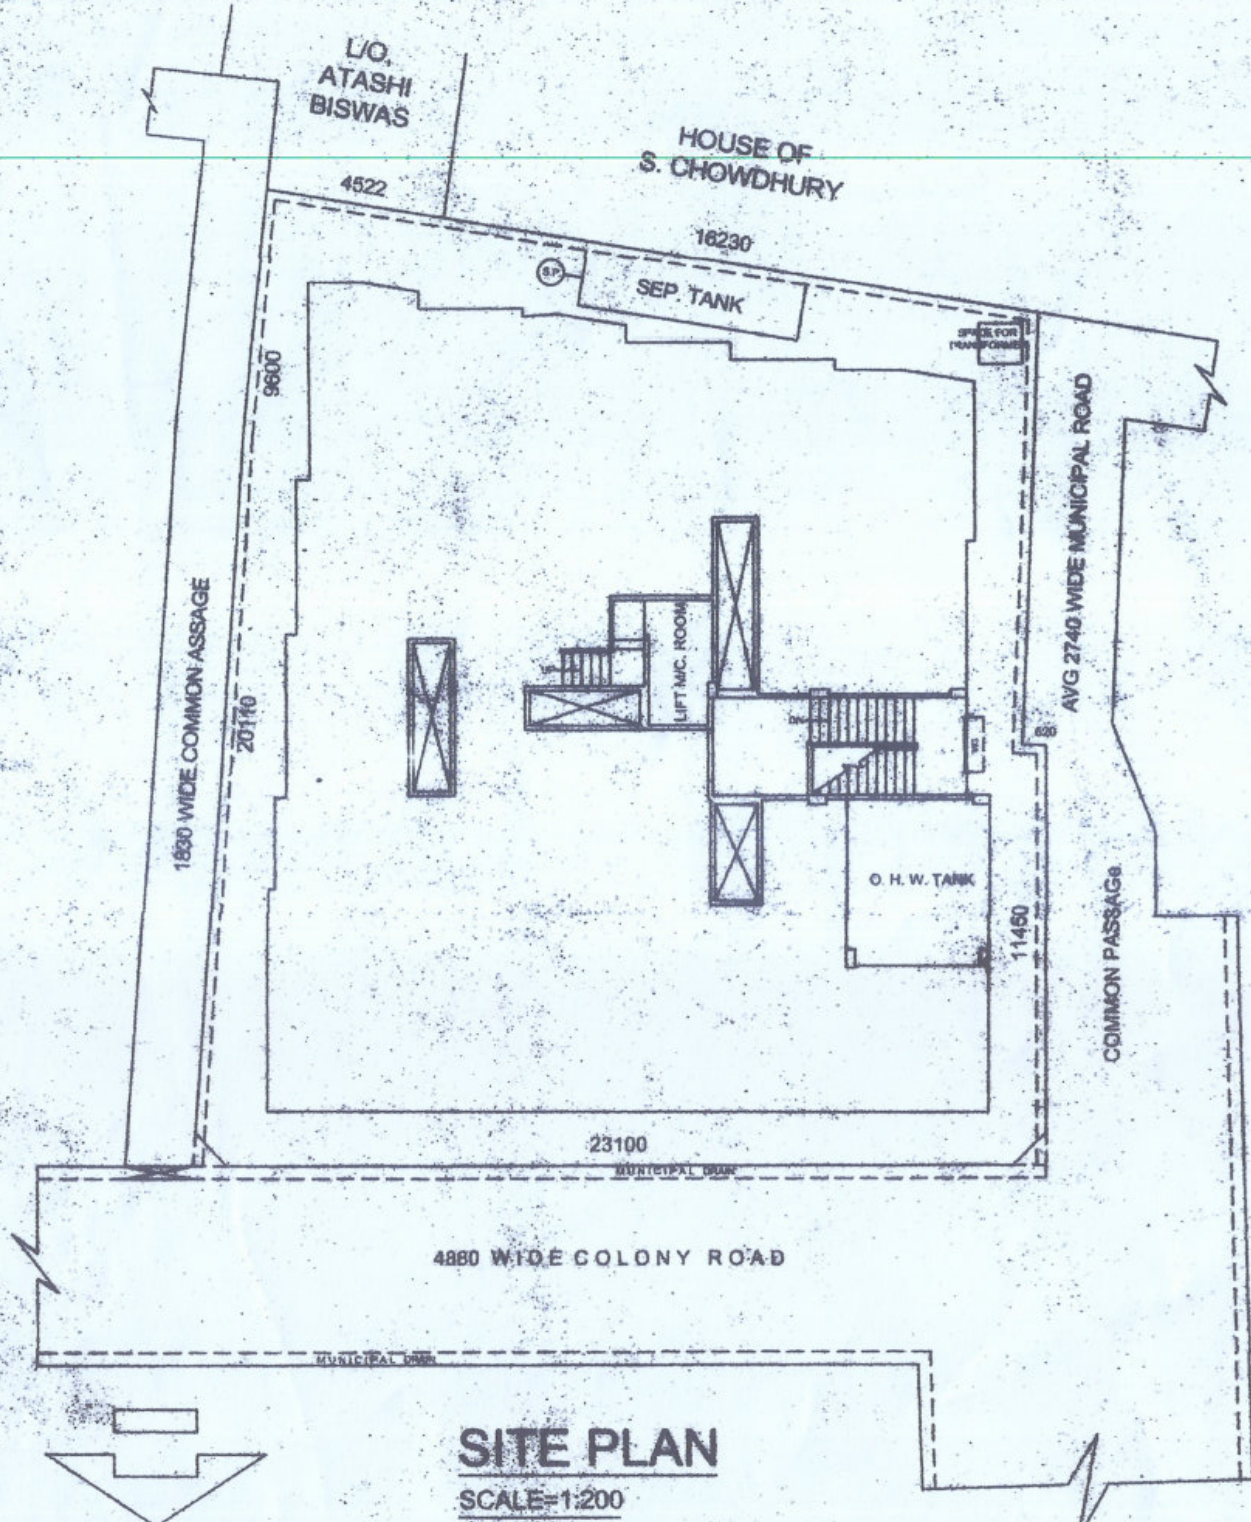
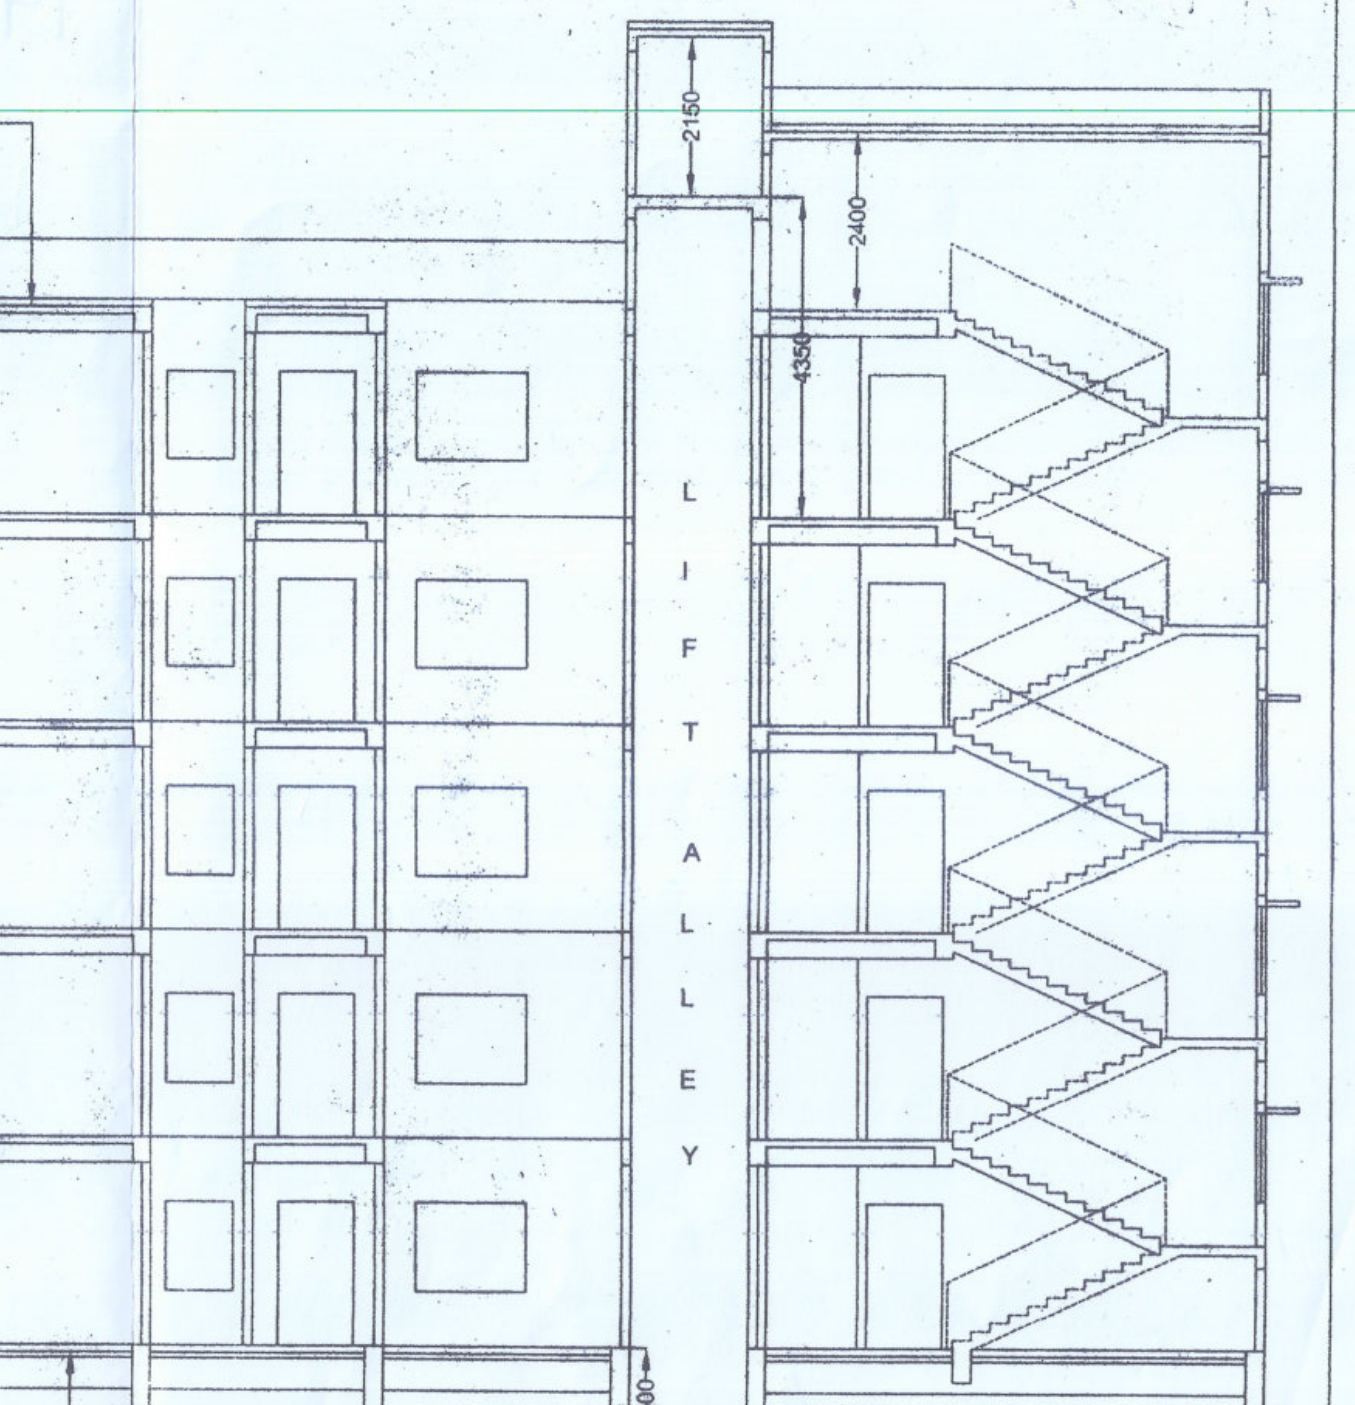
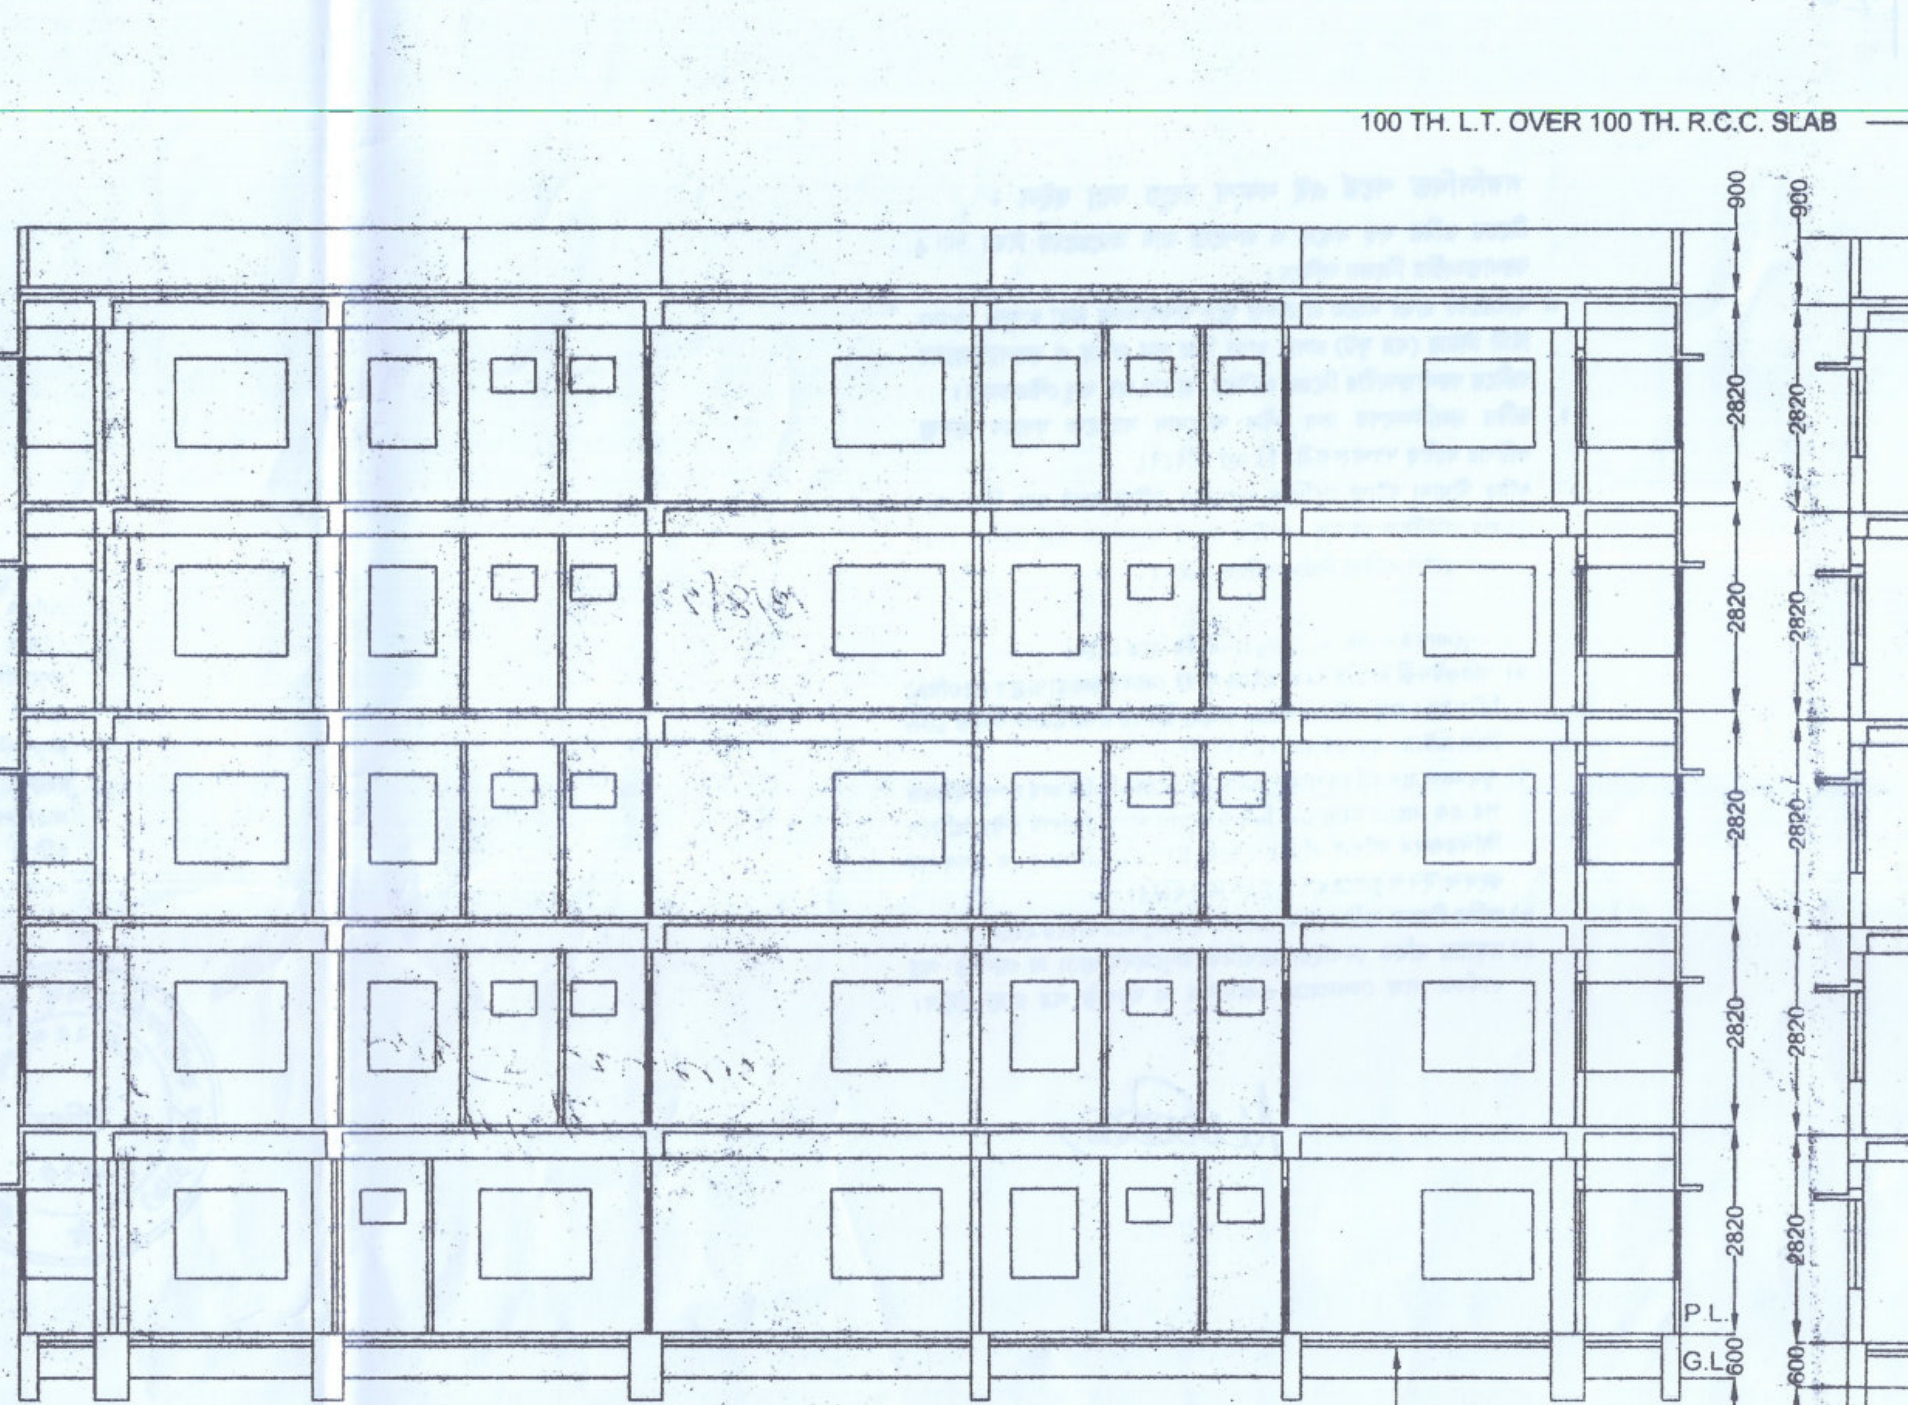
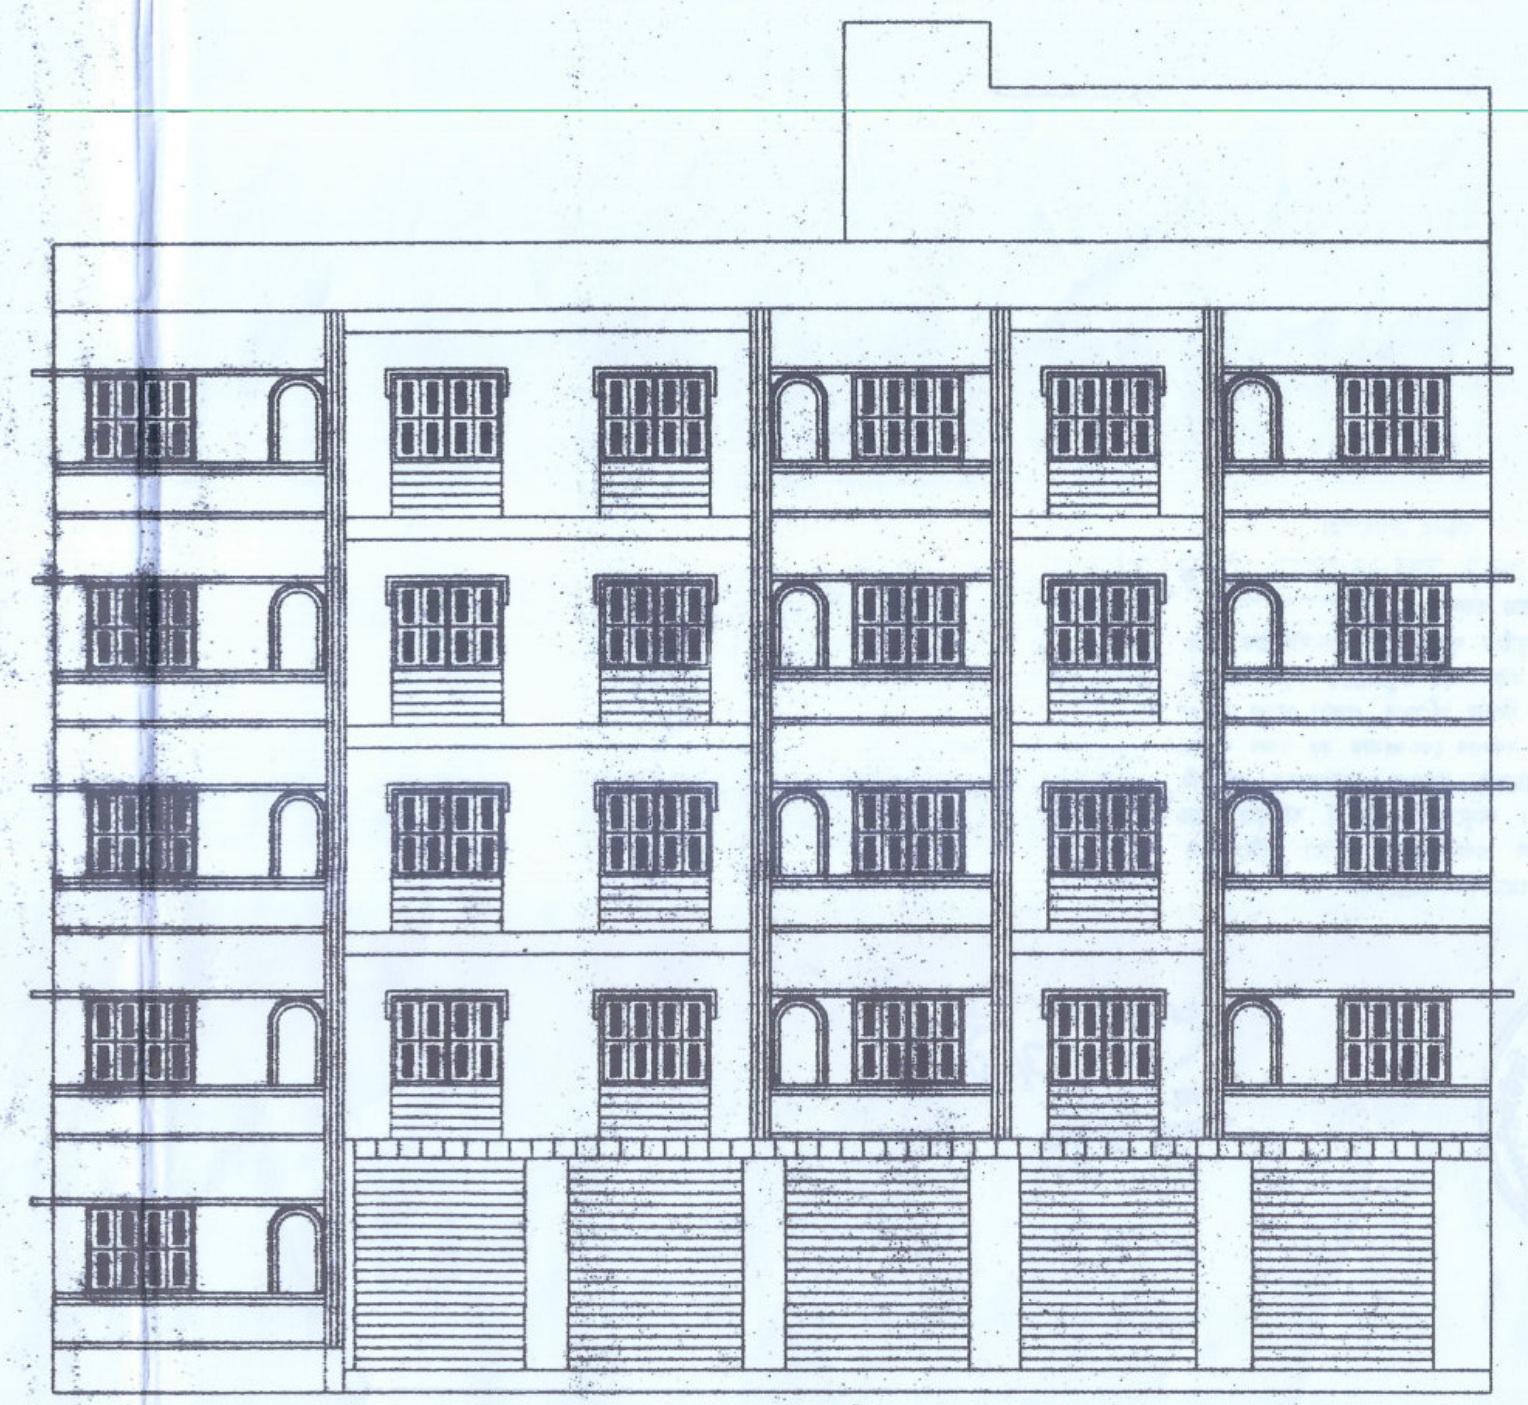
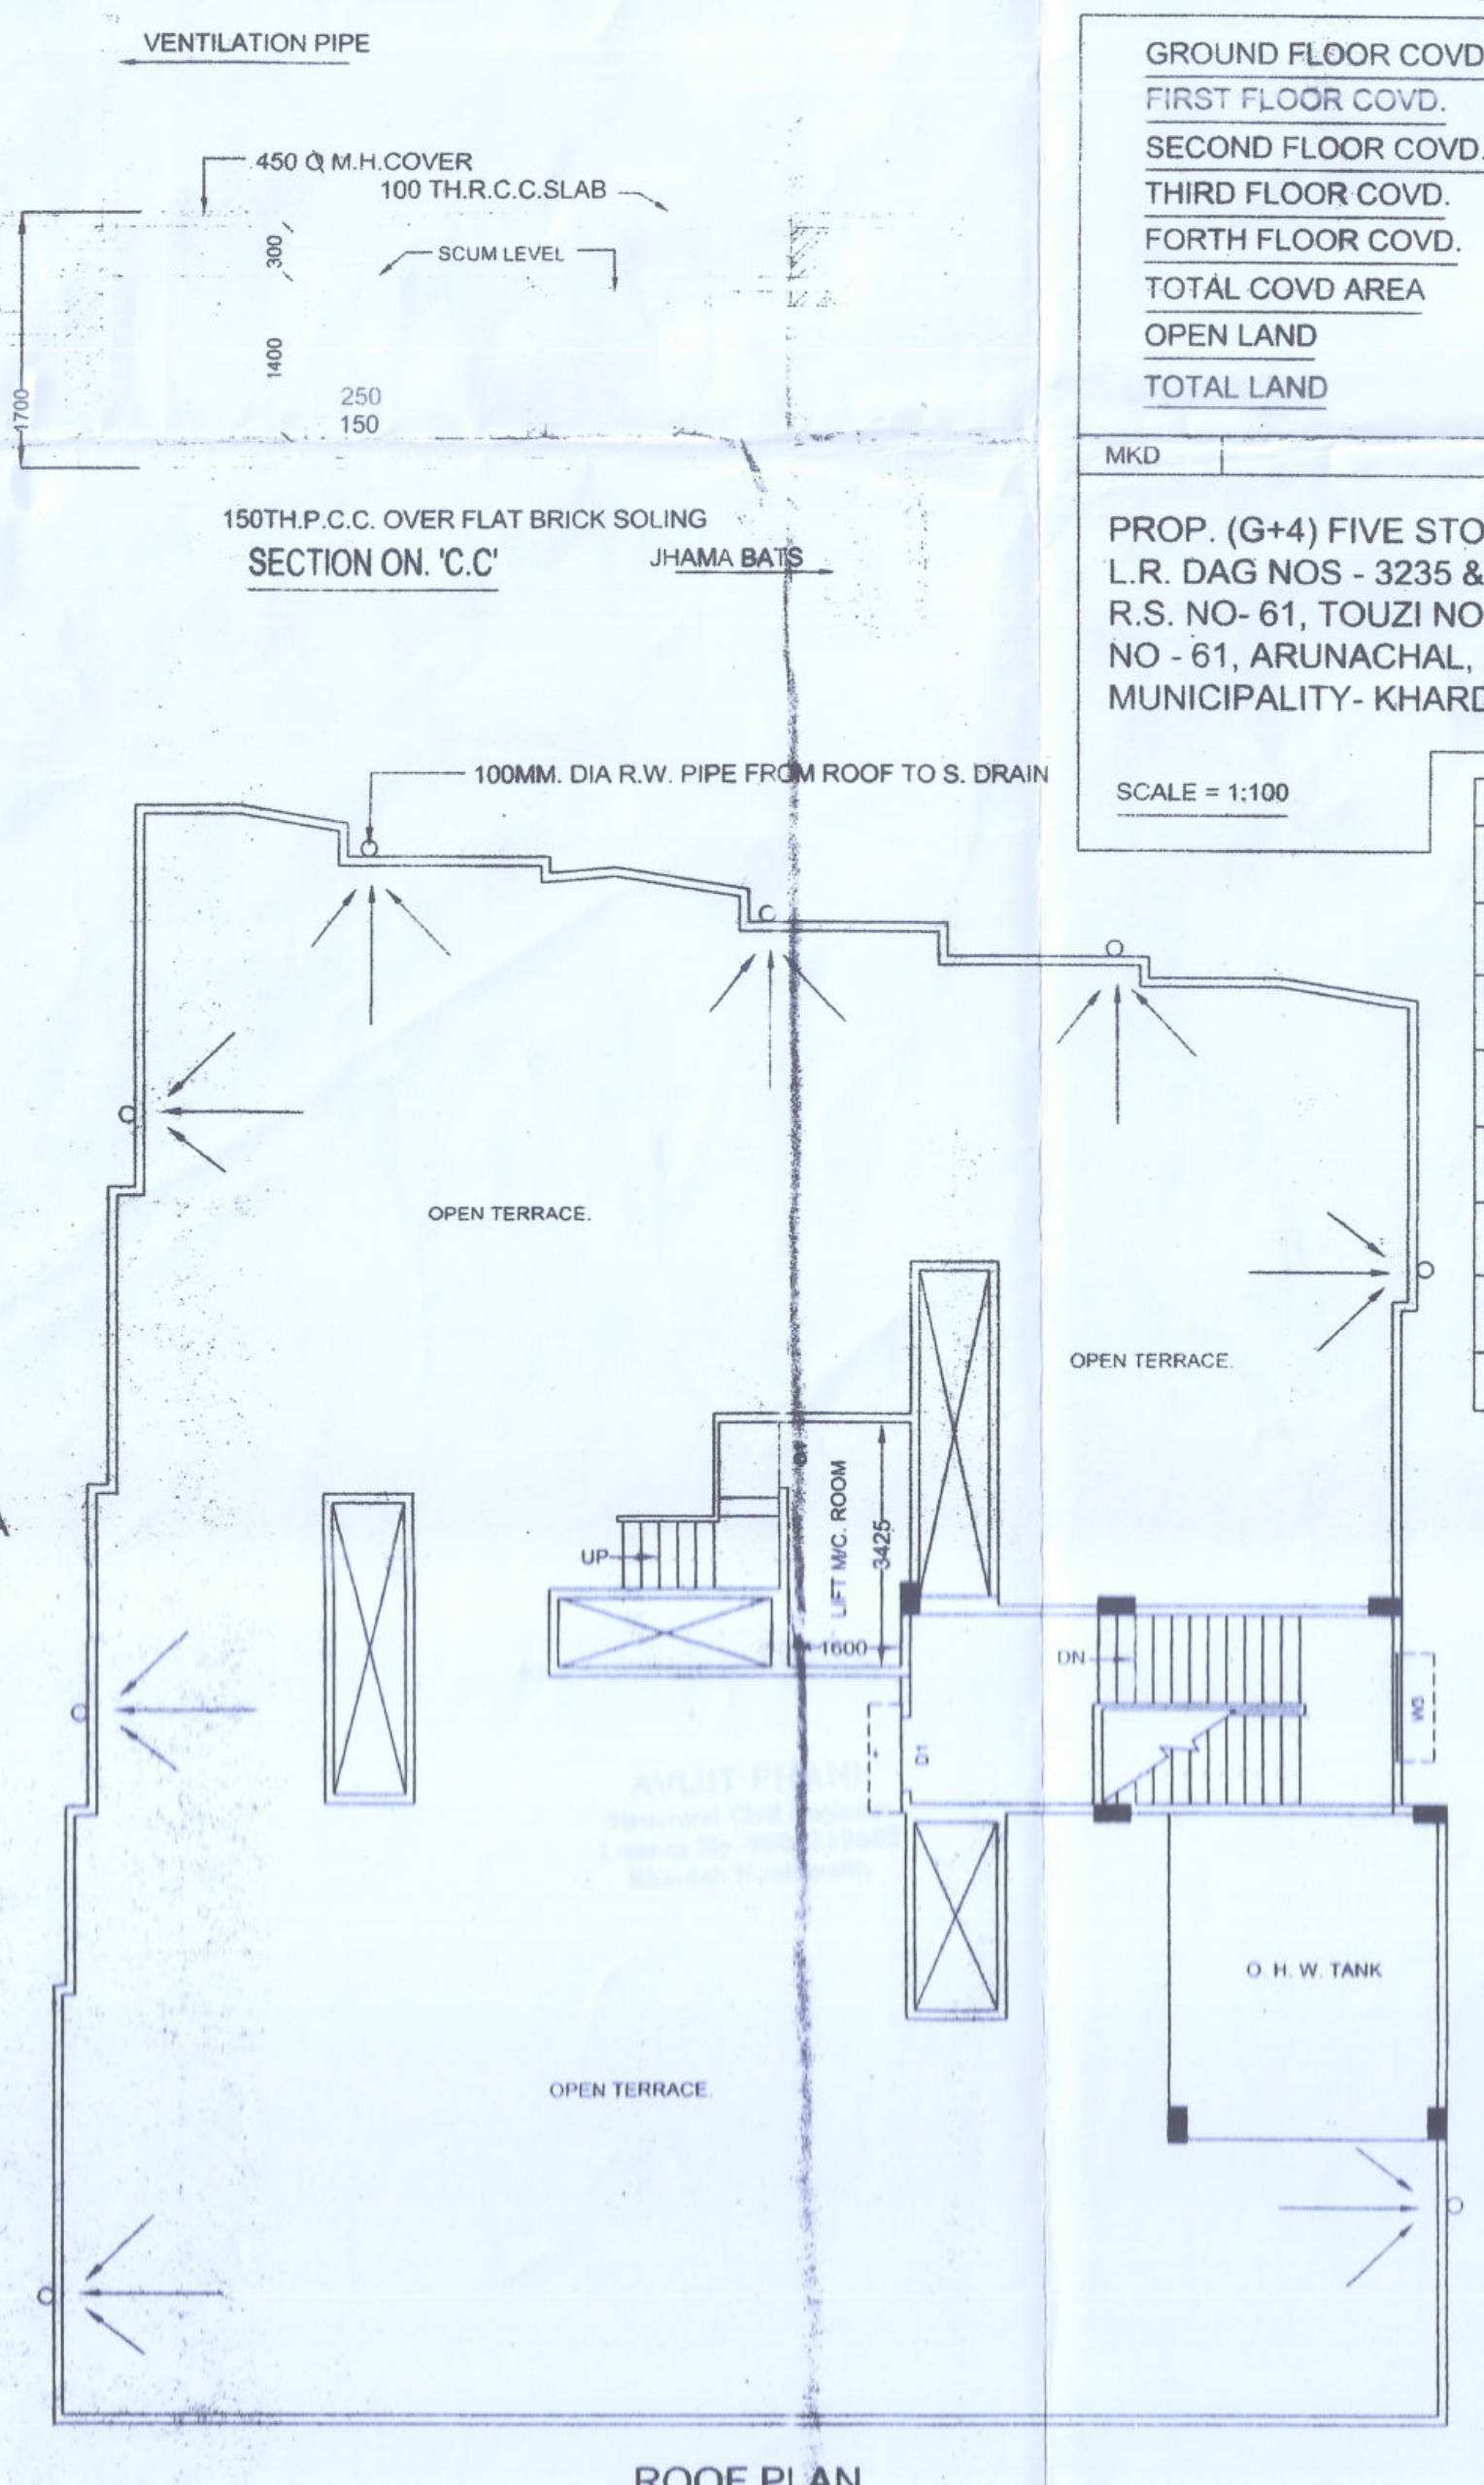


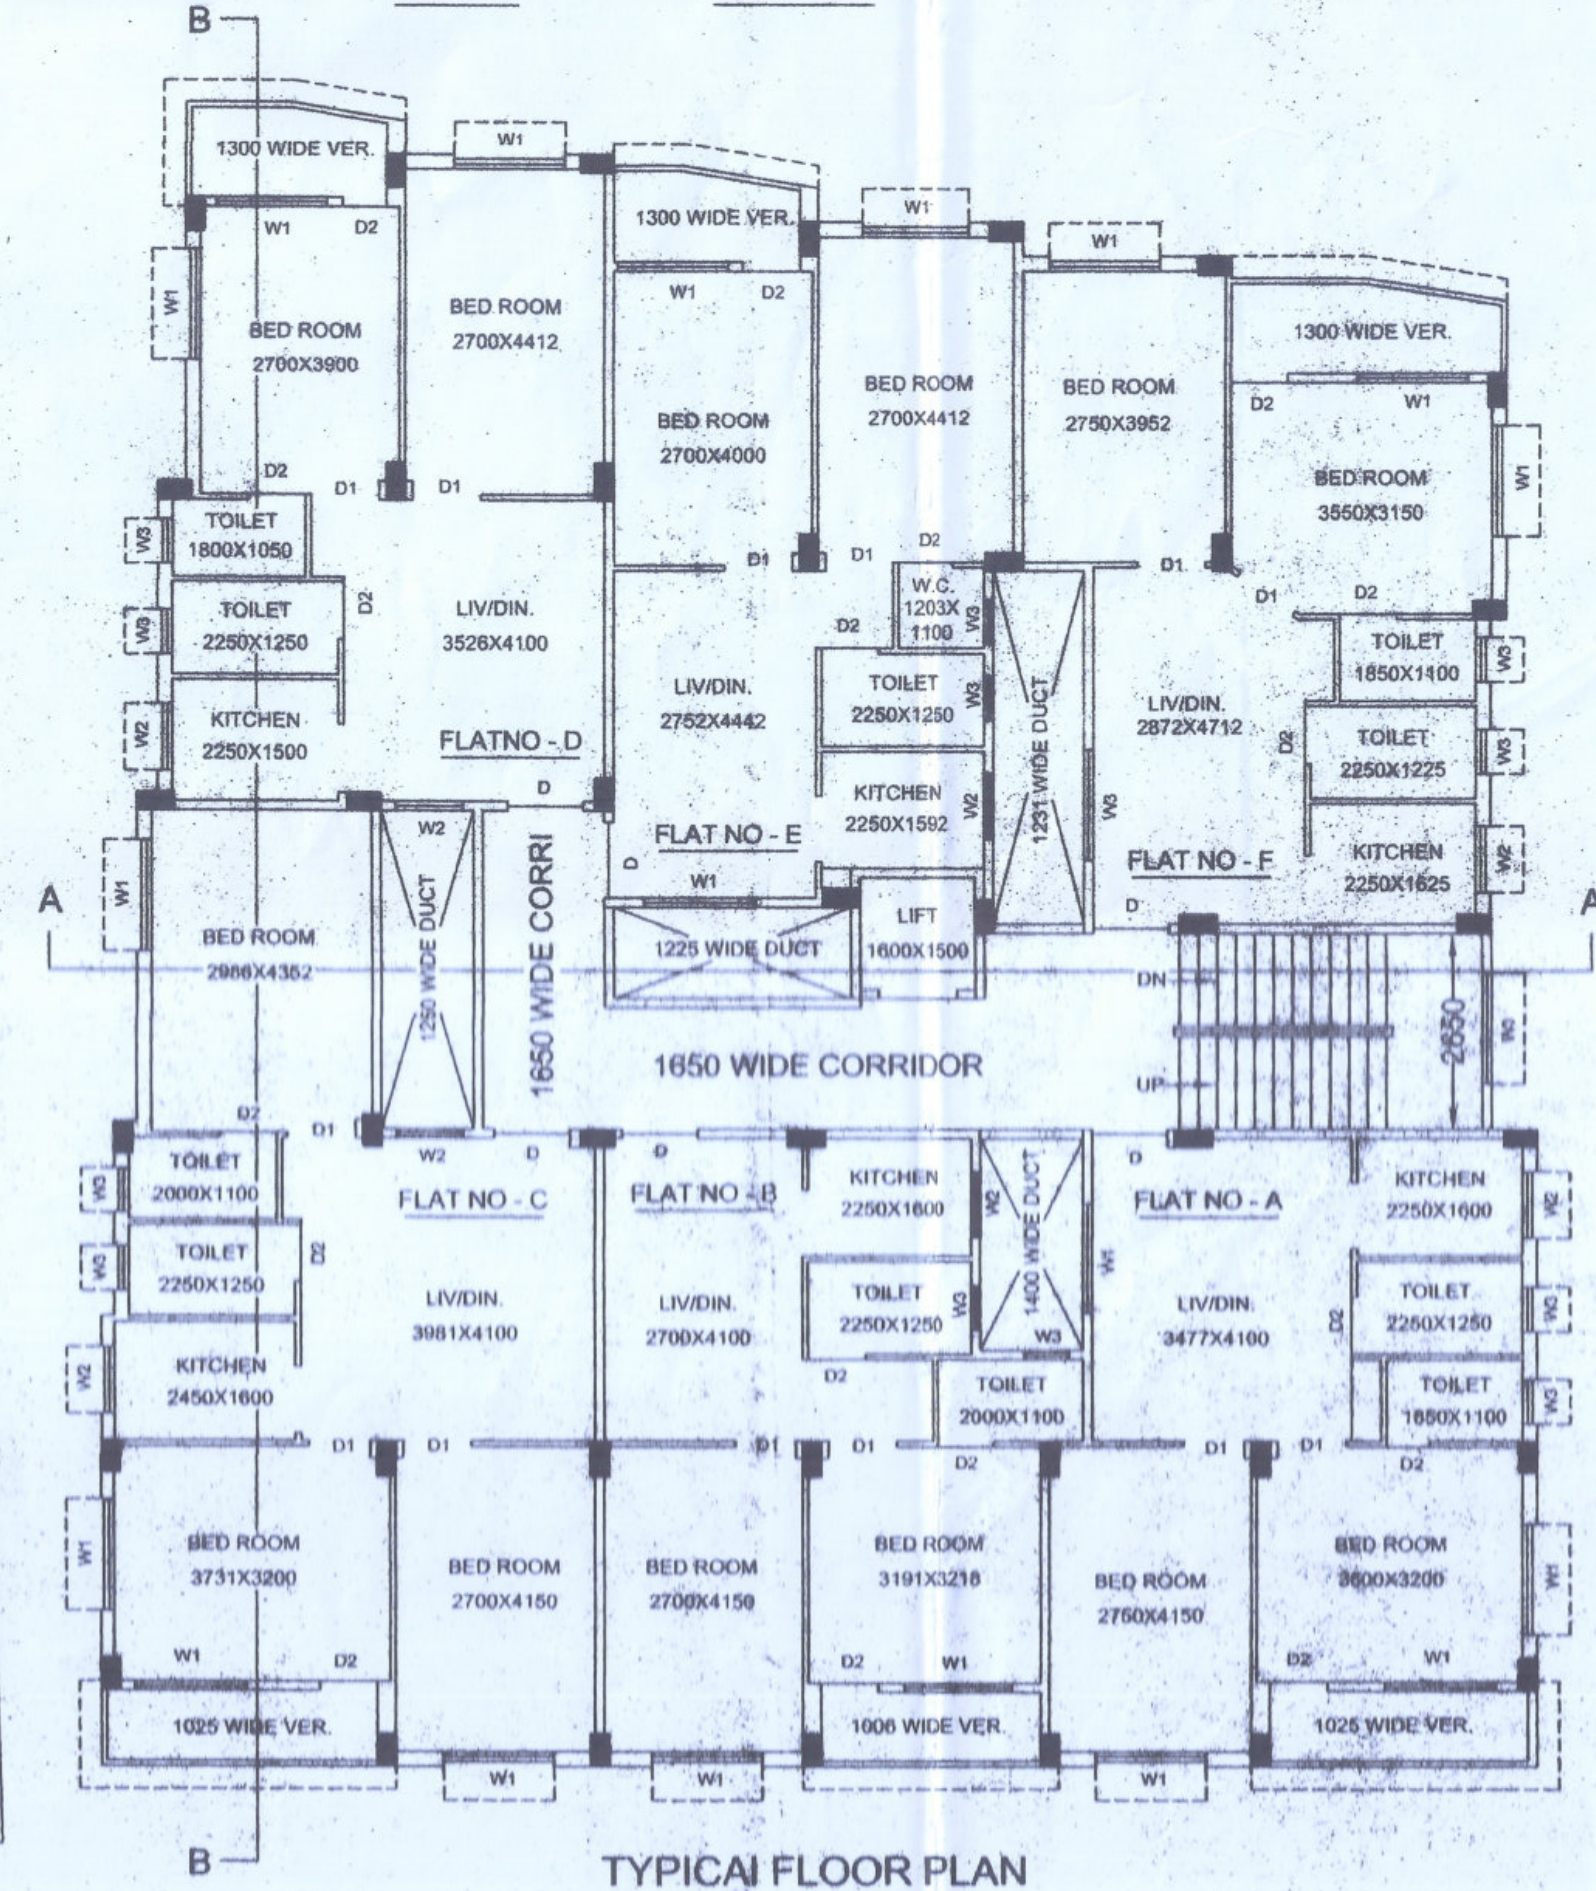

NORTH

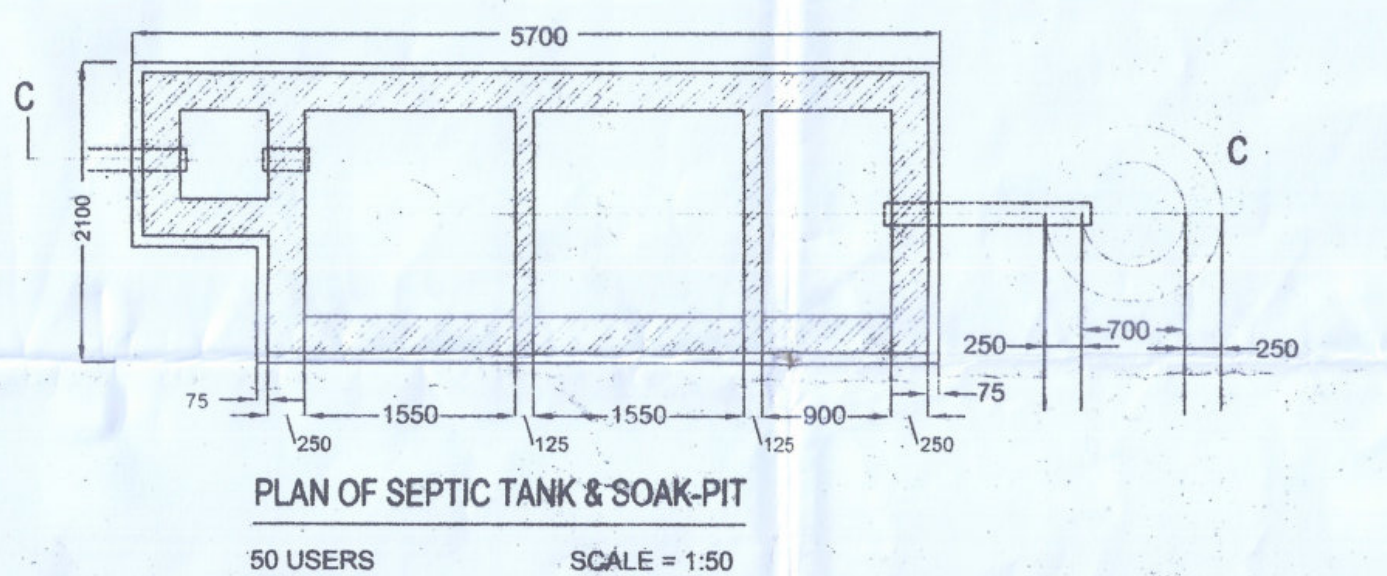

- NOTES**
1. ALL DIMENSIONS ARE MILLIMETRE UNLESS OTHERWISE STATED.
 2. ALL EXTERNAL WALLS ARE 200 TH. BK. WALL, ALL FLAT PARTITION WALLS 125 TH. AND INTERNAL WALLS 75 TH. UNLESS OTHERWISE STATED.
 3. 125 TH. AND INTERNAL WALLS 75 TH. UNLESS OTHERWISE STATED.
 4. DRAWING SHOULD NOT BE SCALED ONLY WRITTEN DIMENSION TO BE FOLLOWED. THIS DRAWING SHALL BE READ ALONG WITH RELEVANT ARCHITECTURAL & STRUCTURAL DRAWING.

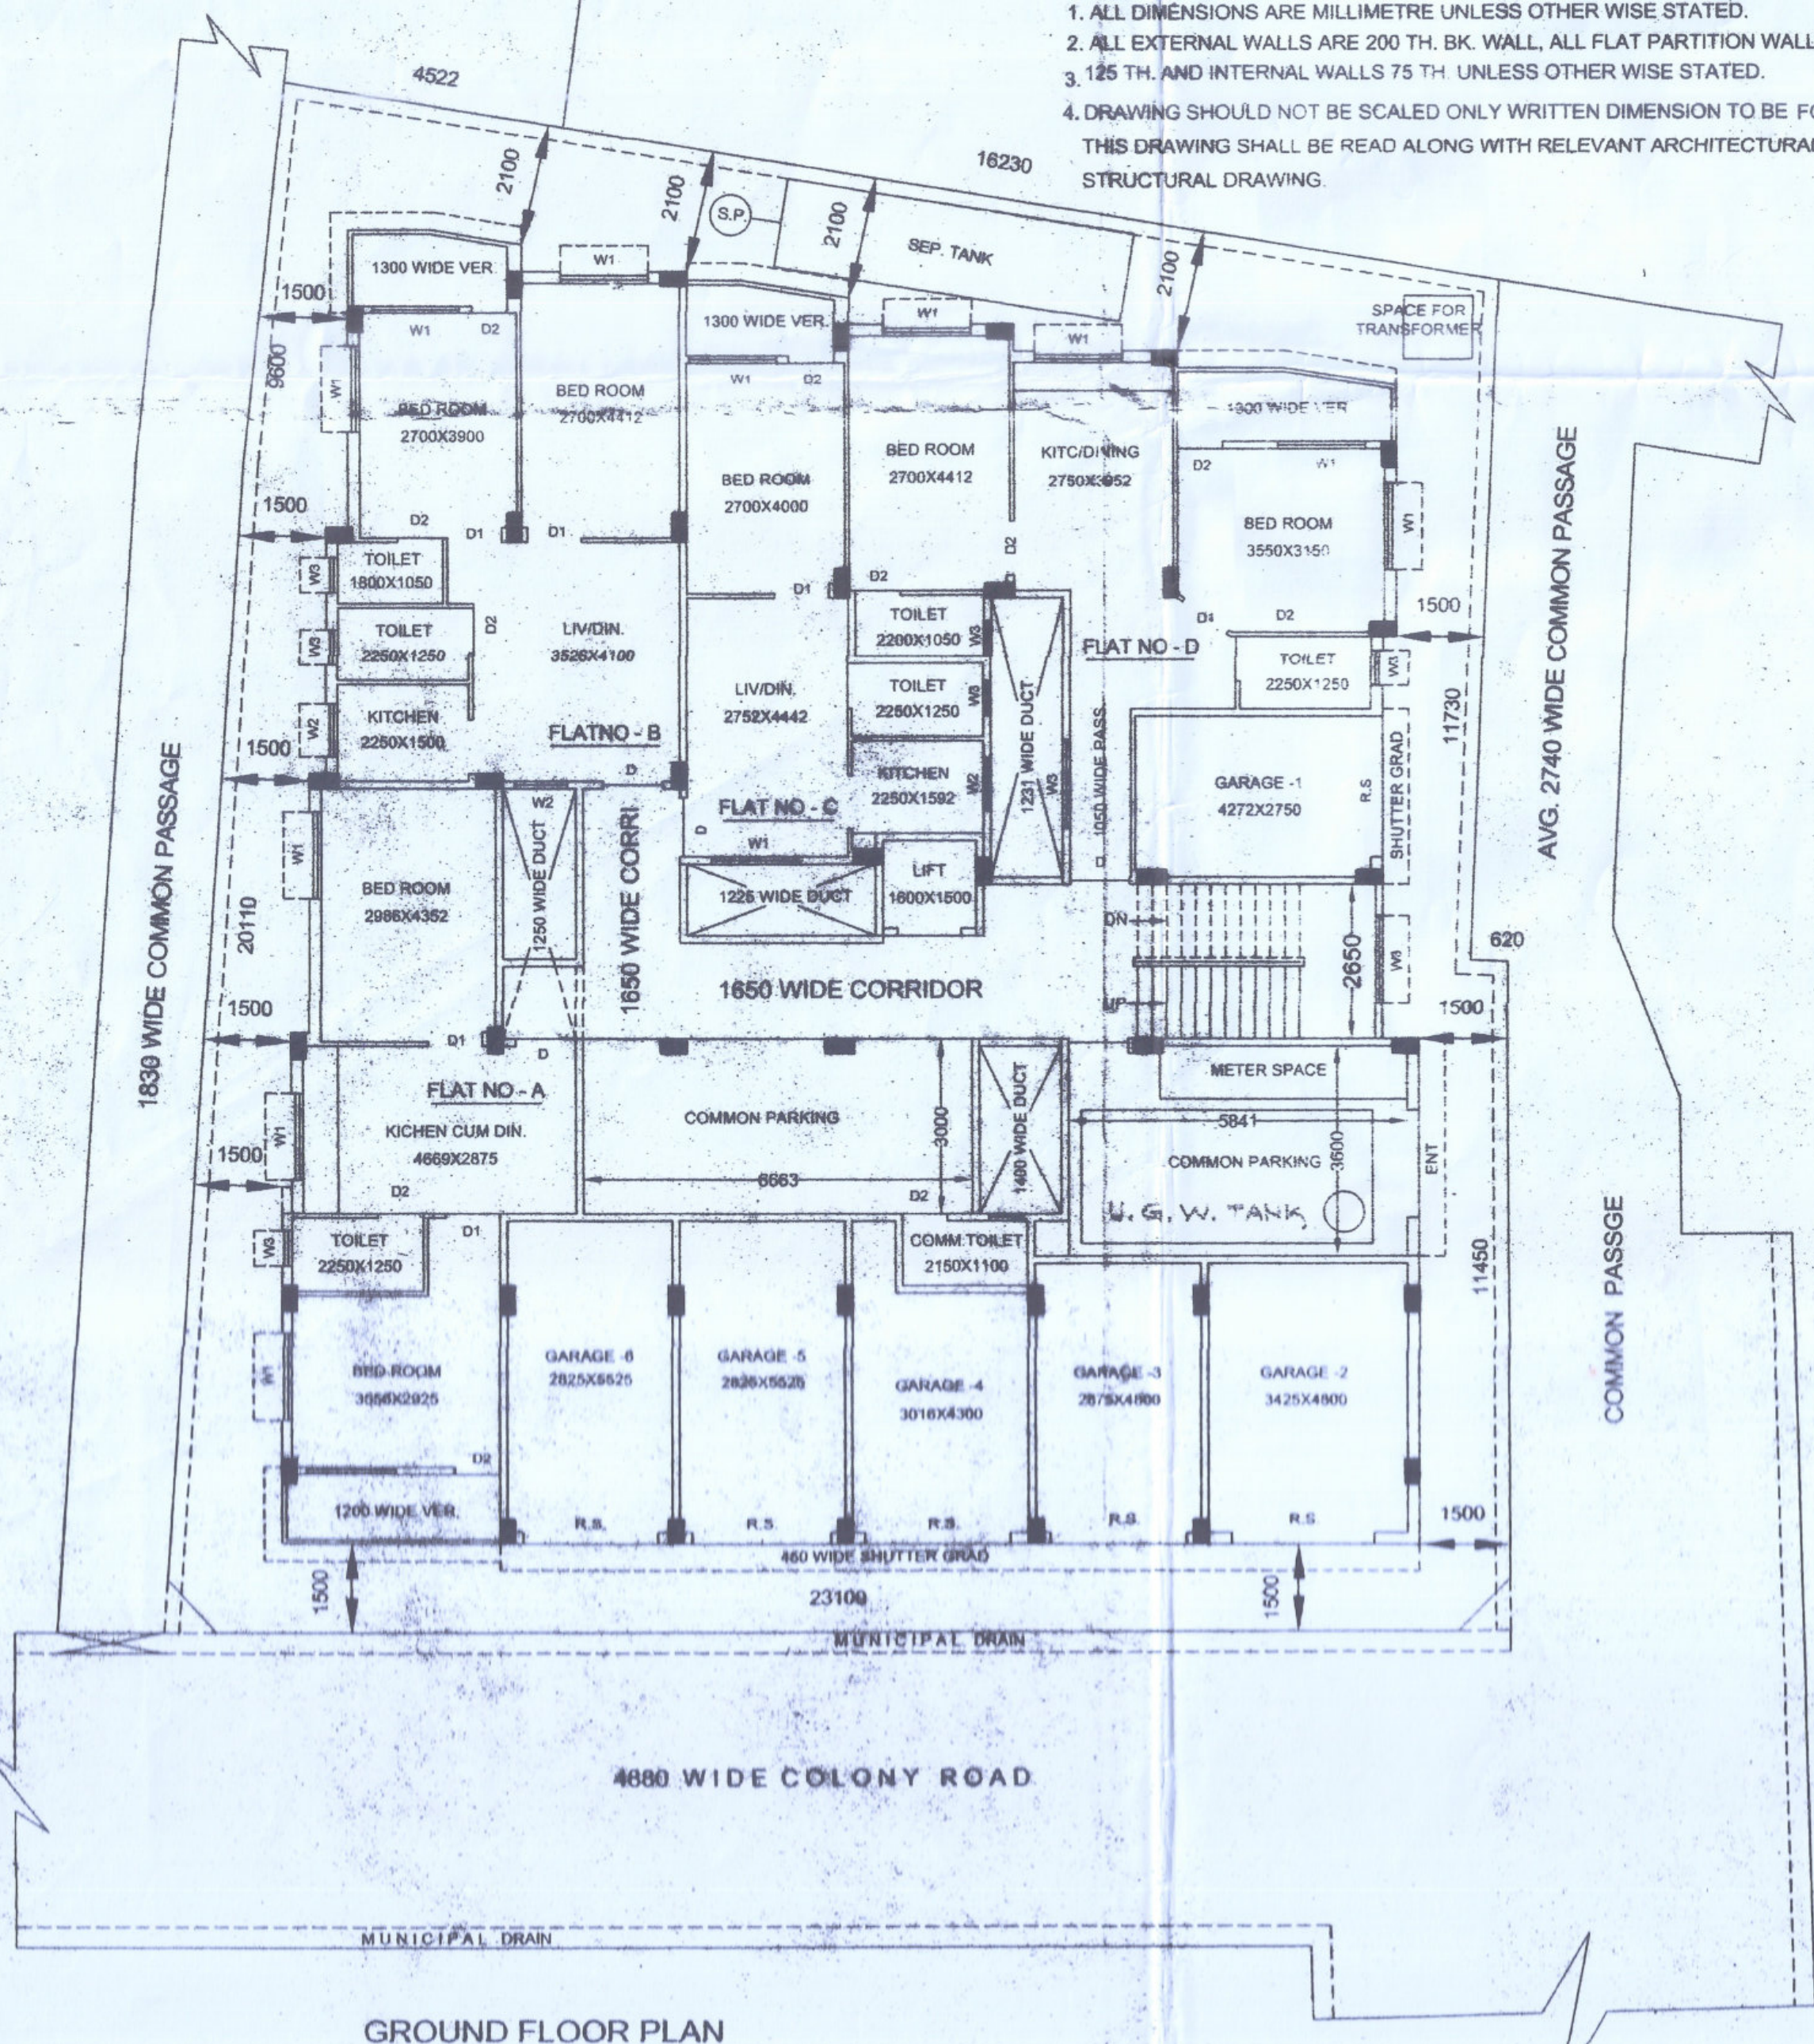

SECTION ON B-B

AREA STATEMENT

GROUND FLOOR COVD.	=	382.76 Sq.m or 4,120 Sq.ft.
FIRST FLOOR COVD.	=	382.76 Sq.m or 4,120 Sq.ft.
SECOND FLOOR COVD.	=	382.76 Sq.m or 4,120 Sq.ft.
THIRD FLOOR COVD.	=	382.76 Sq.m or 4,120 Sq.ft.
FOURTH FLOOR COVD.	=	382.76 Sq.m or 4,120 Sq.ft.
TOTAL COVD AREA	=	1913.80 Sq.m or 20,600 Sq.ft.
OPEN LAND	=	118.91 Sq.m OR 1,280 Sq.Ft.
TOTAL LAND	=	501.67 Sq.m OR 5,400 Sq.Ft.

PROP. (G+4) FIVE STORIED AT J.L. NO- 3, MOUZA- RAHARA, L.R. DAG NOS - 3235 & 3237, L.R. KHATIAN NOS- 6422 & 3429, R.S. NO- 61, TOUZI NO - 184-190, IN WARD NO- 12, HOLDING NO - 61, ARUNACHAL, UNDER P.S. - RAHARA, MUNICIPALITY- KHARDAH, DIST 24 PGS.(N).

SCHEDULE OF DOORS & WINDOWS

MKD	SIZE	REMARKS
D	1000X2100	100X62mm. SALWOOD FRAME WITH 25mm.Th.PANEL SHUTTER
D1	900X2100	75X62mm. SALWOOD FRAME WITH 20mm.Th.PLY SHUTTER
D2	750X2100	75X62mm. SALWOOD FRAME WITH 25mm.Th.PANEL SHUTTER
W1	1500X1200	STEEL WINDOW WITH GLAZED SHUTTER
W2	900X1200	STEEL WINDOW WITH GLAZED SHUTTER
W3	750X800	75X62mm. SALWOOD FRAME WITH LOUVERED
R.S.		ROLLING SUTTER

PIONEER ASSOCIATES
Kaushik Karmakar
 Spon. Asst. Partner
 OWNER'S SIGNATURE
 As a Constituted Attorney
 AVIJIT PHANI
 Structural Civil Engineer
 Licence No.-2002312682
 Kharadah Municipality
 ENGINEER'S SIGNATURE
Ajit Das
 Ajit Das
 8/8 Balaknathala
 Rashkhola, Kharadah
 LIC No.- 11723438.
 SIGNATURE OF L.B.S

191/20-21

সংশ্লিষ্ট নথি এই নকশা যত্ন সহকারে রাখা হইবে।






As a Constituted Attorney
