



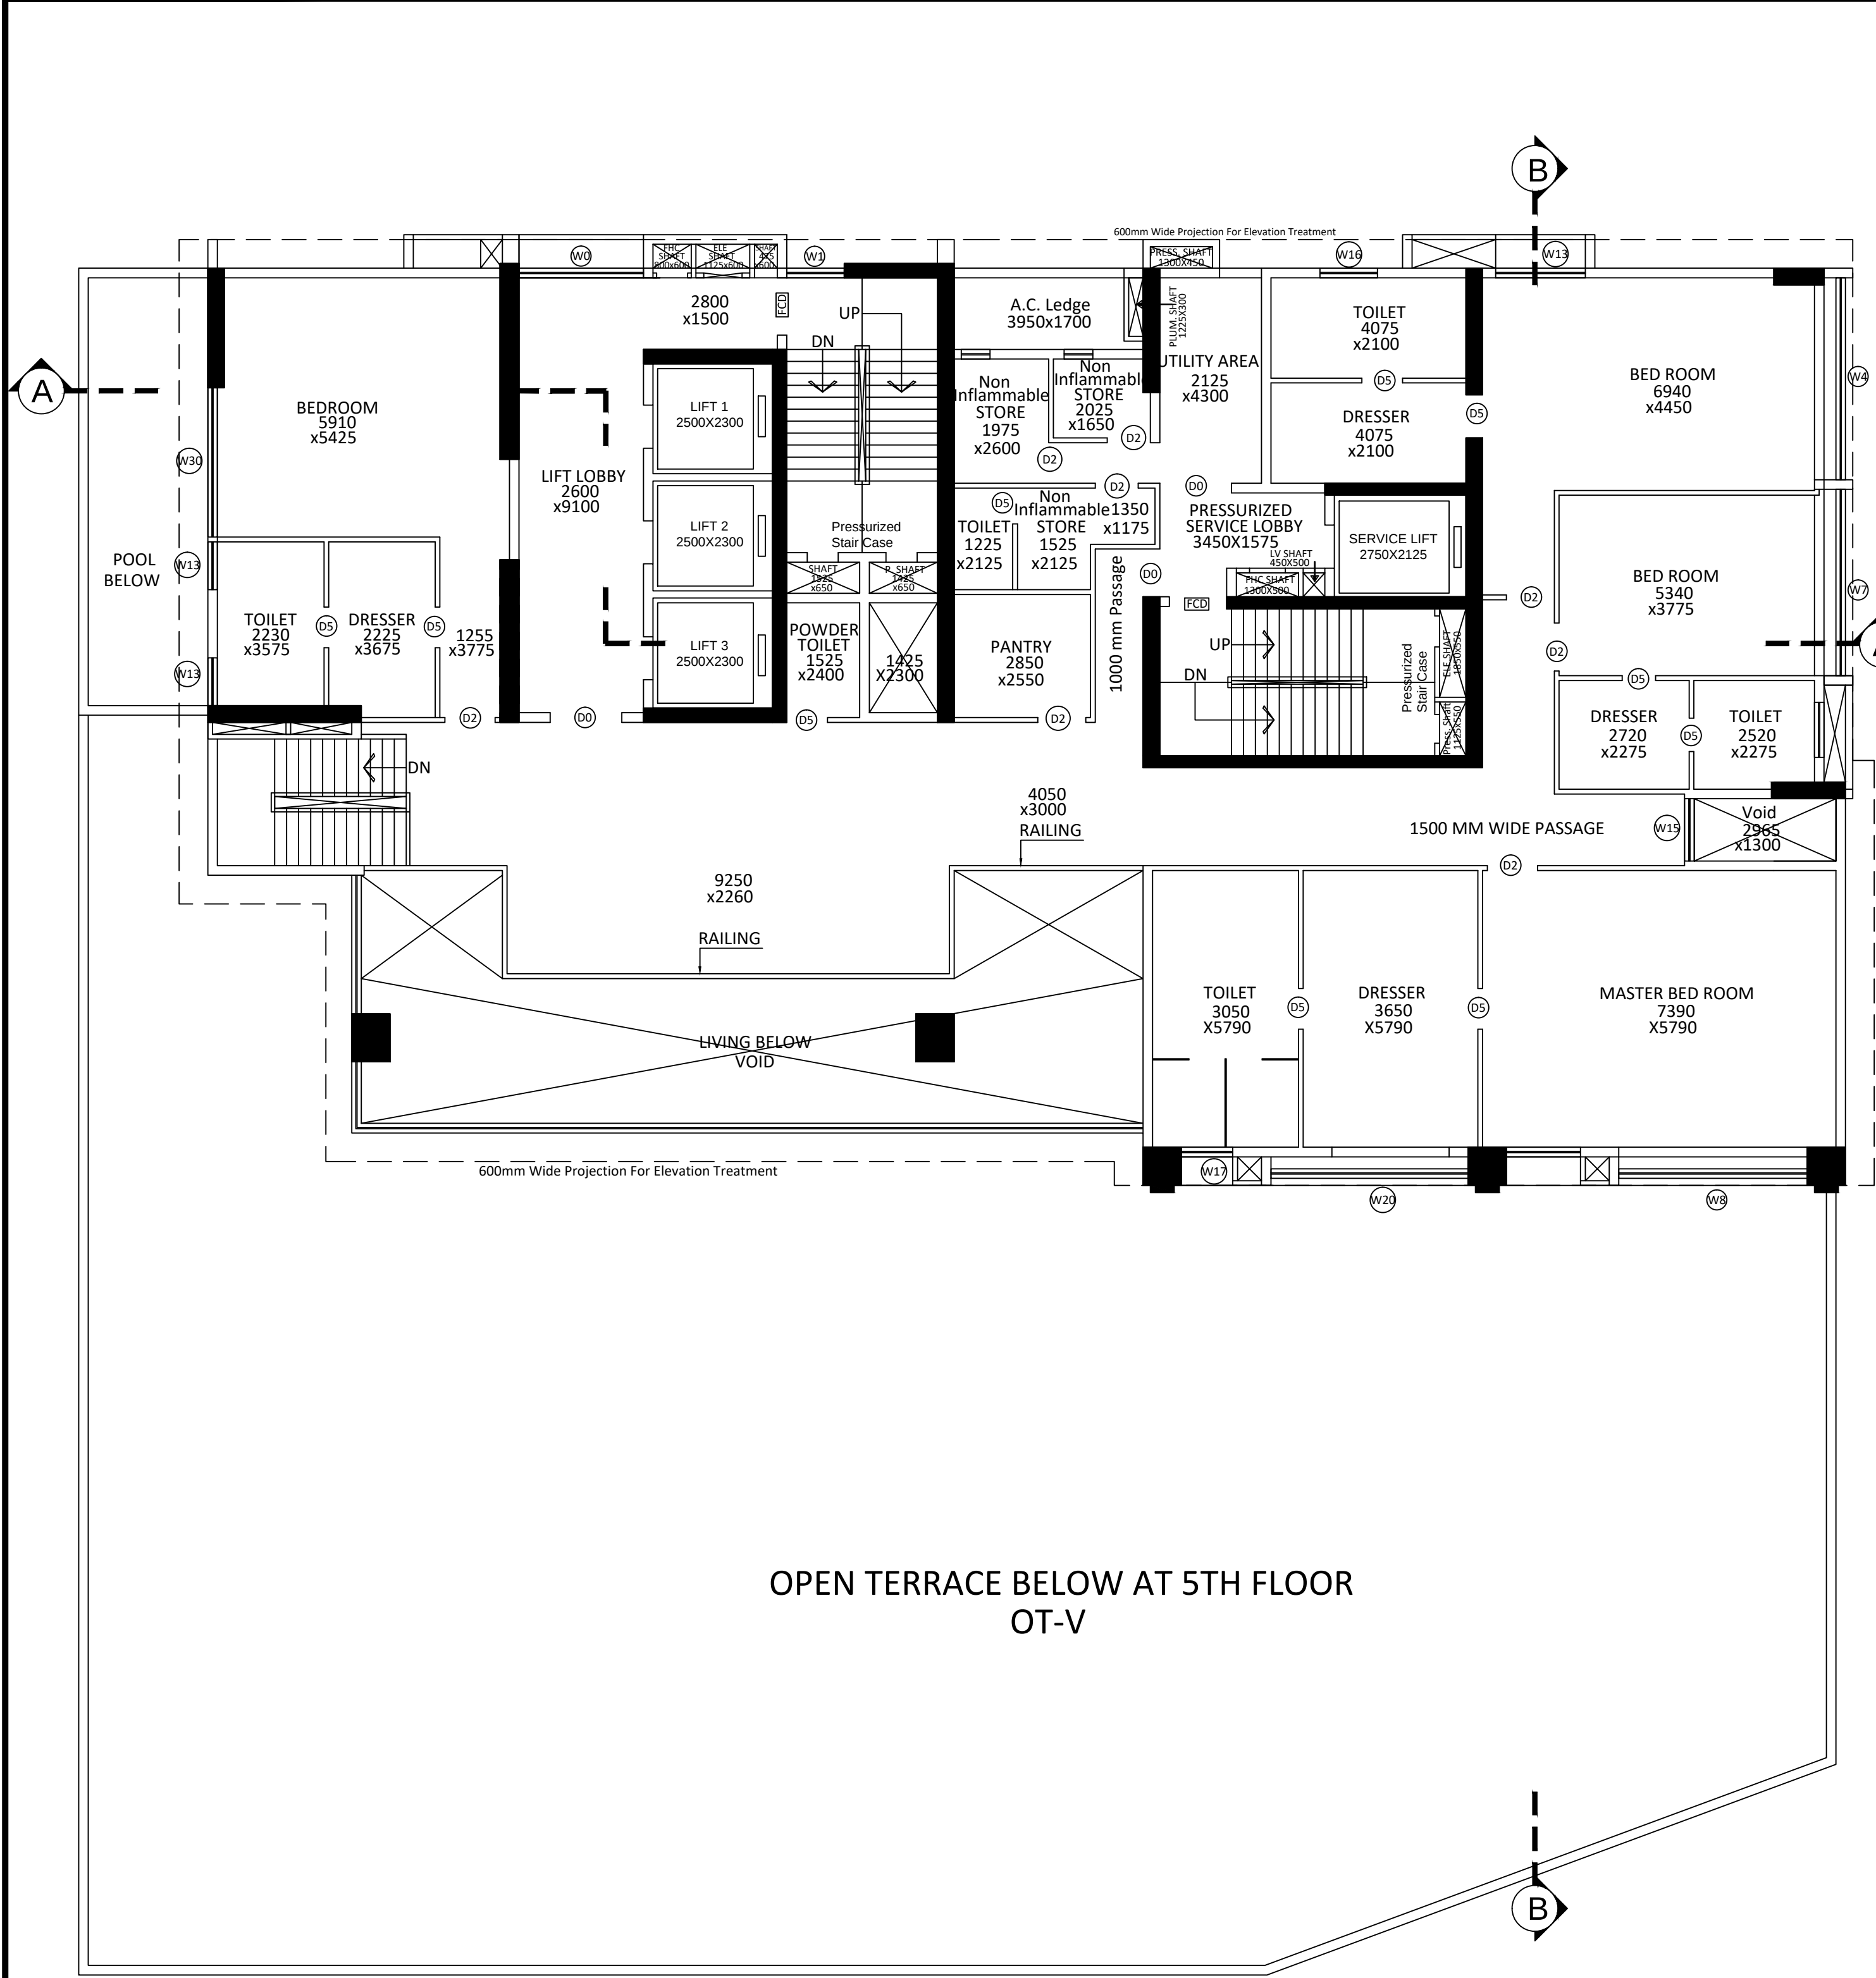


OPEN TERRACE BELOW AT 5TH FLOOR
OT-V


6TH FLOOR PLAN
SCALE-1:100
(PENTHOUSE UPPER LEVEL)

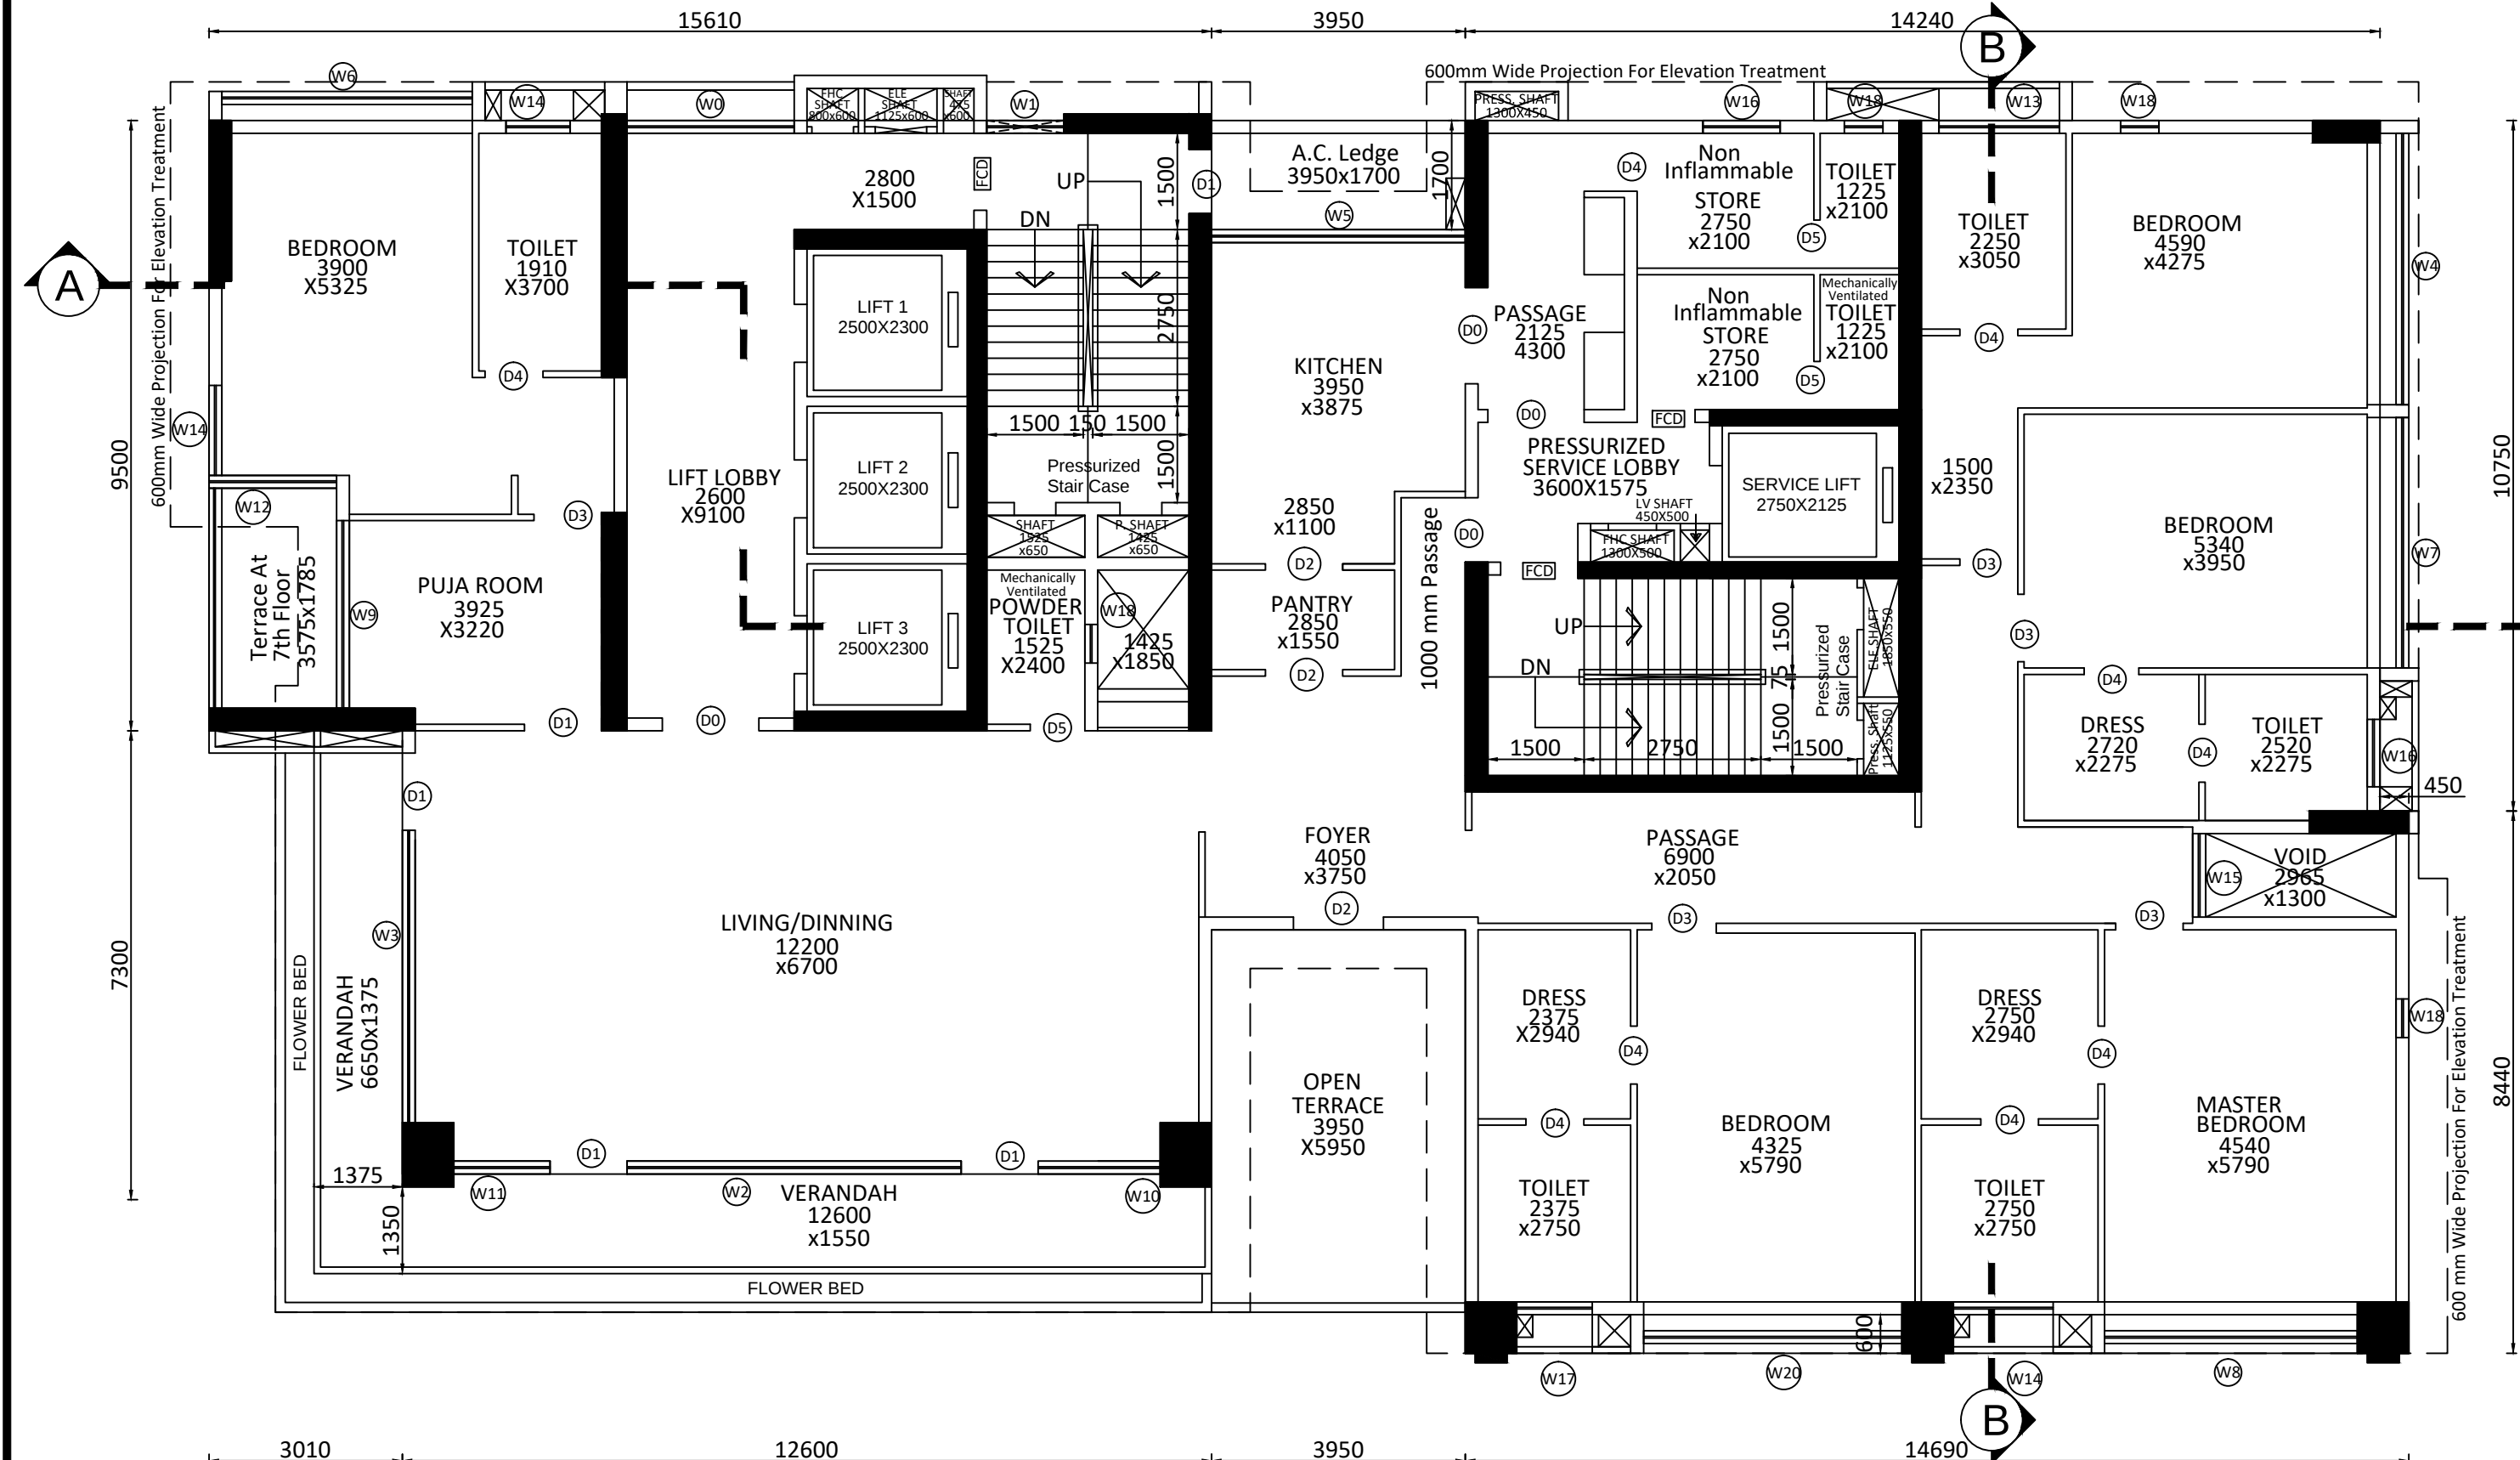


7TH FLOOR PLAN
SCALE-1:100

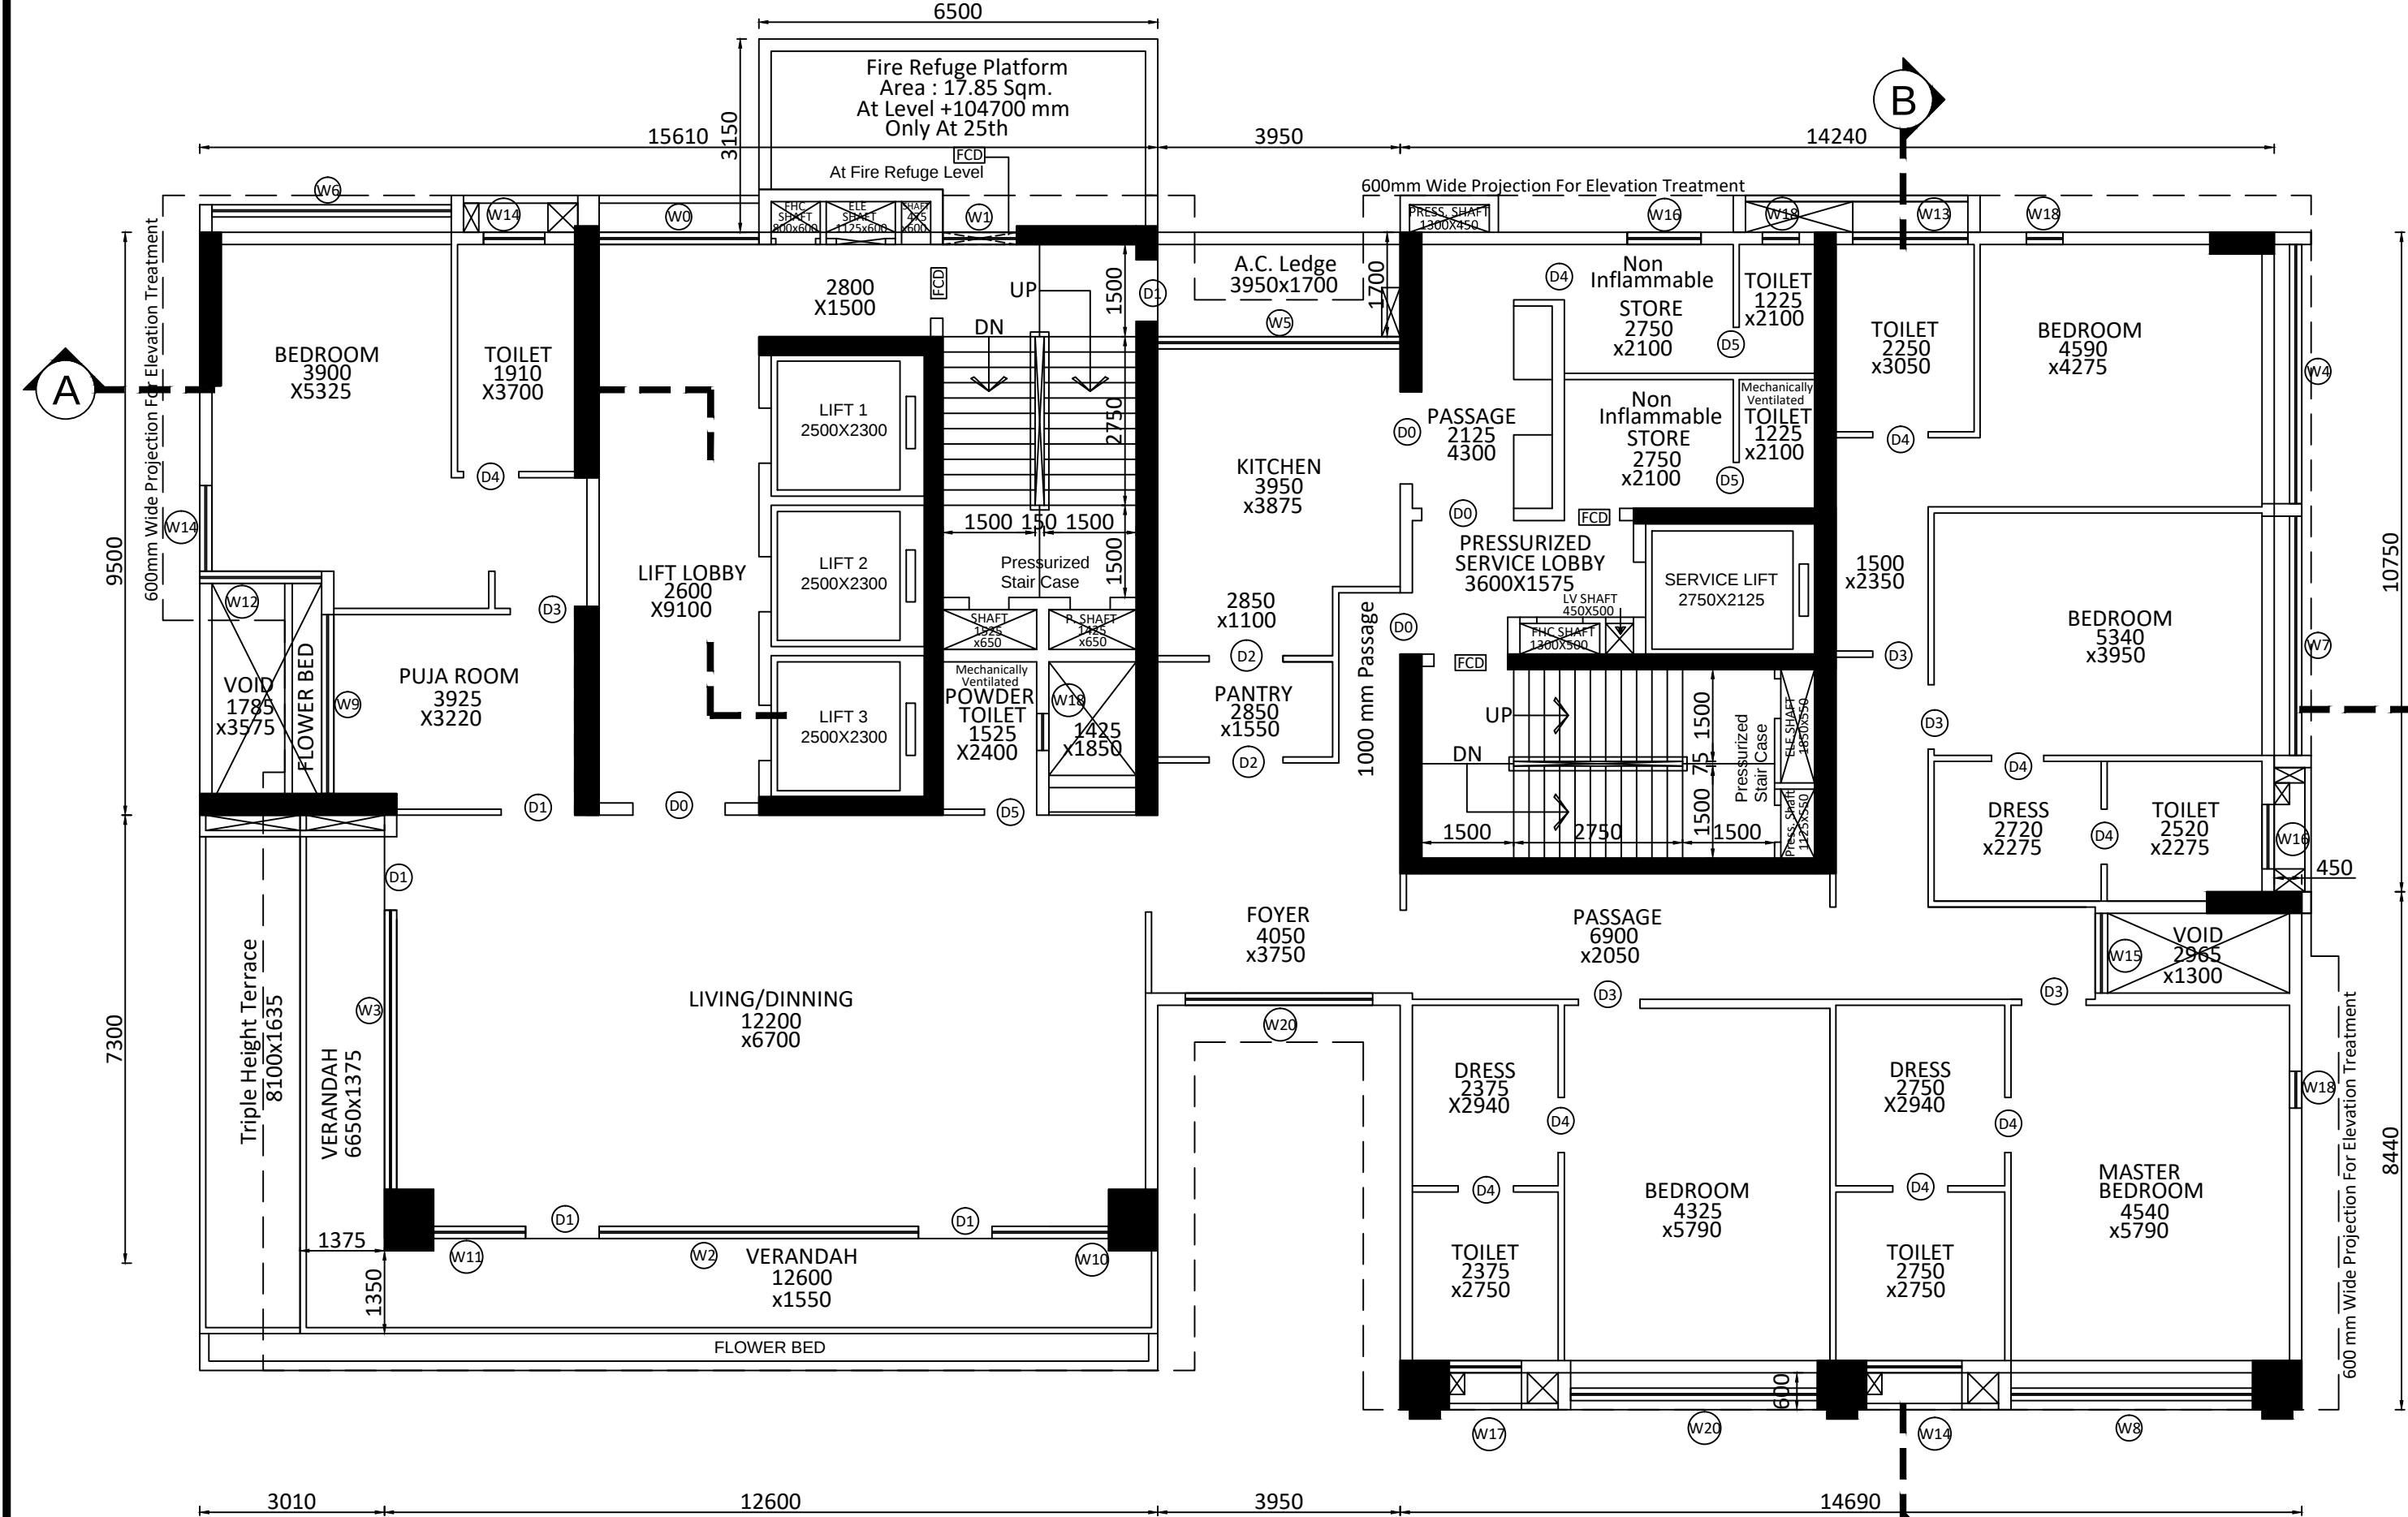


8TH,11TH,16TH,19TH, 22ND, 25TH & 28TH FLOOR PLAN
SCALE-1:100

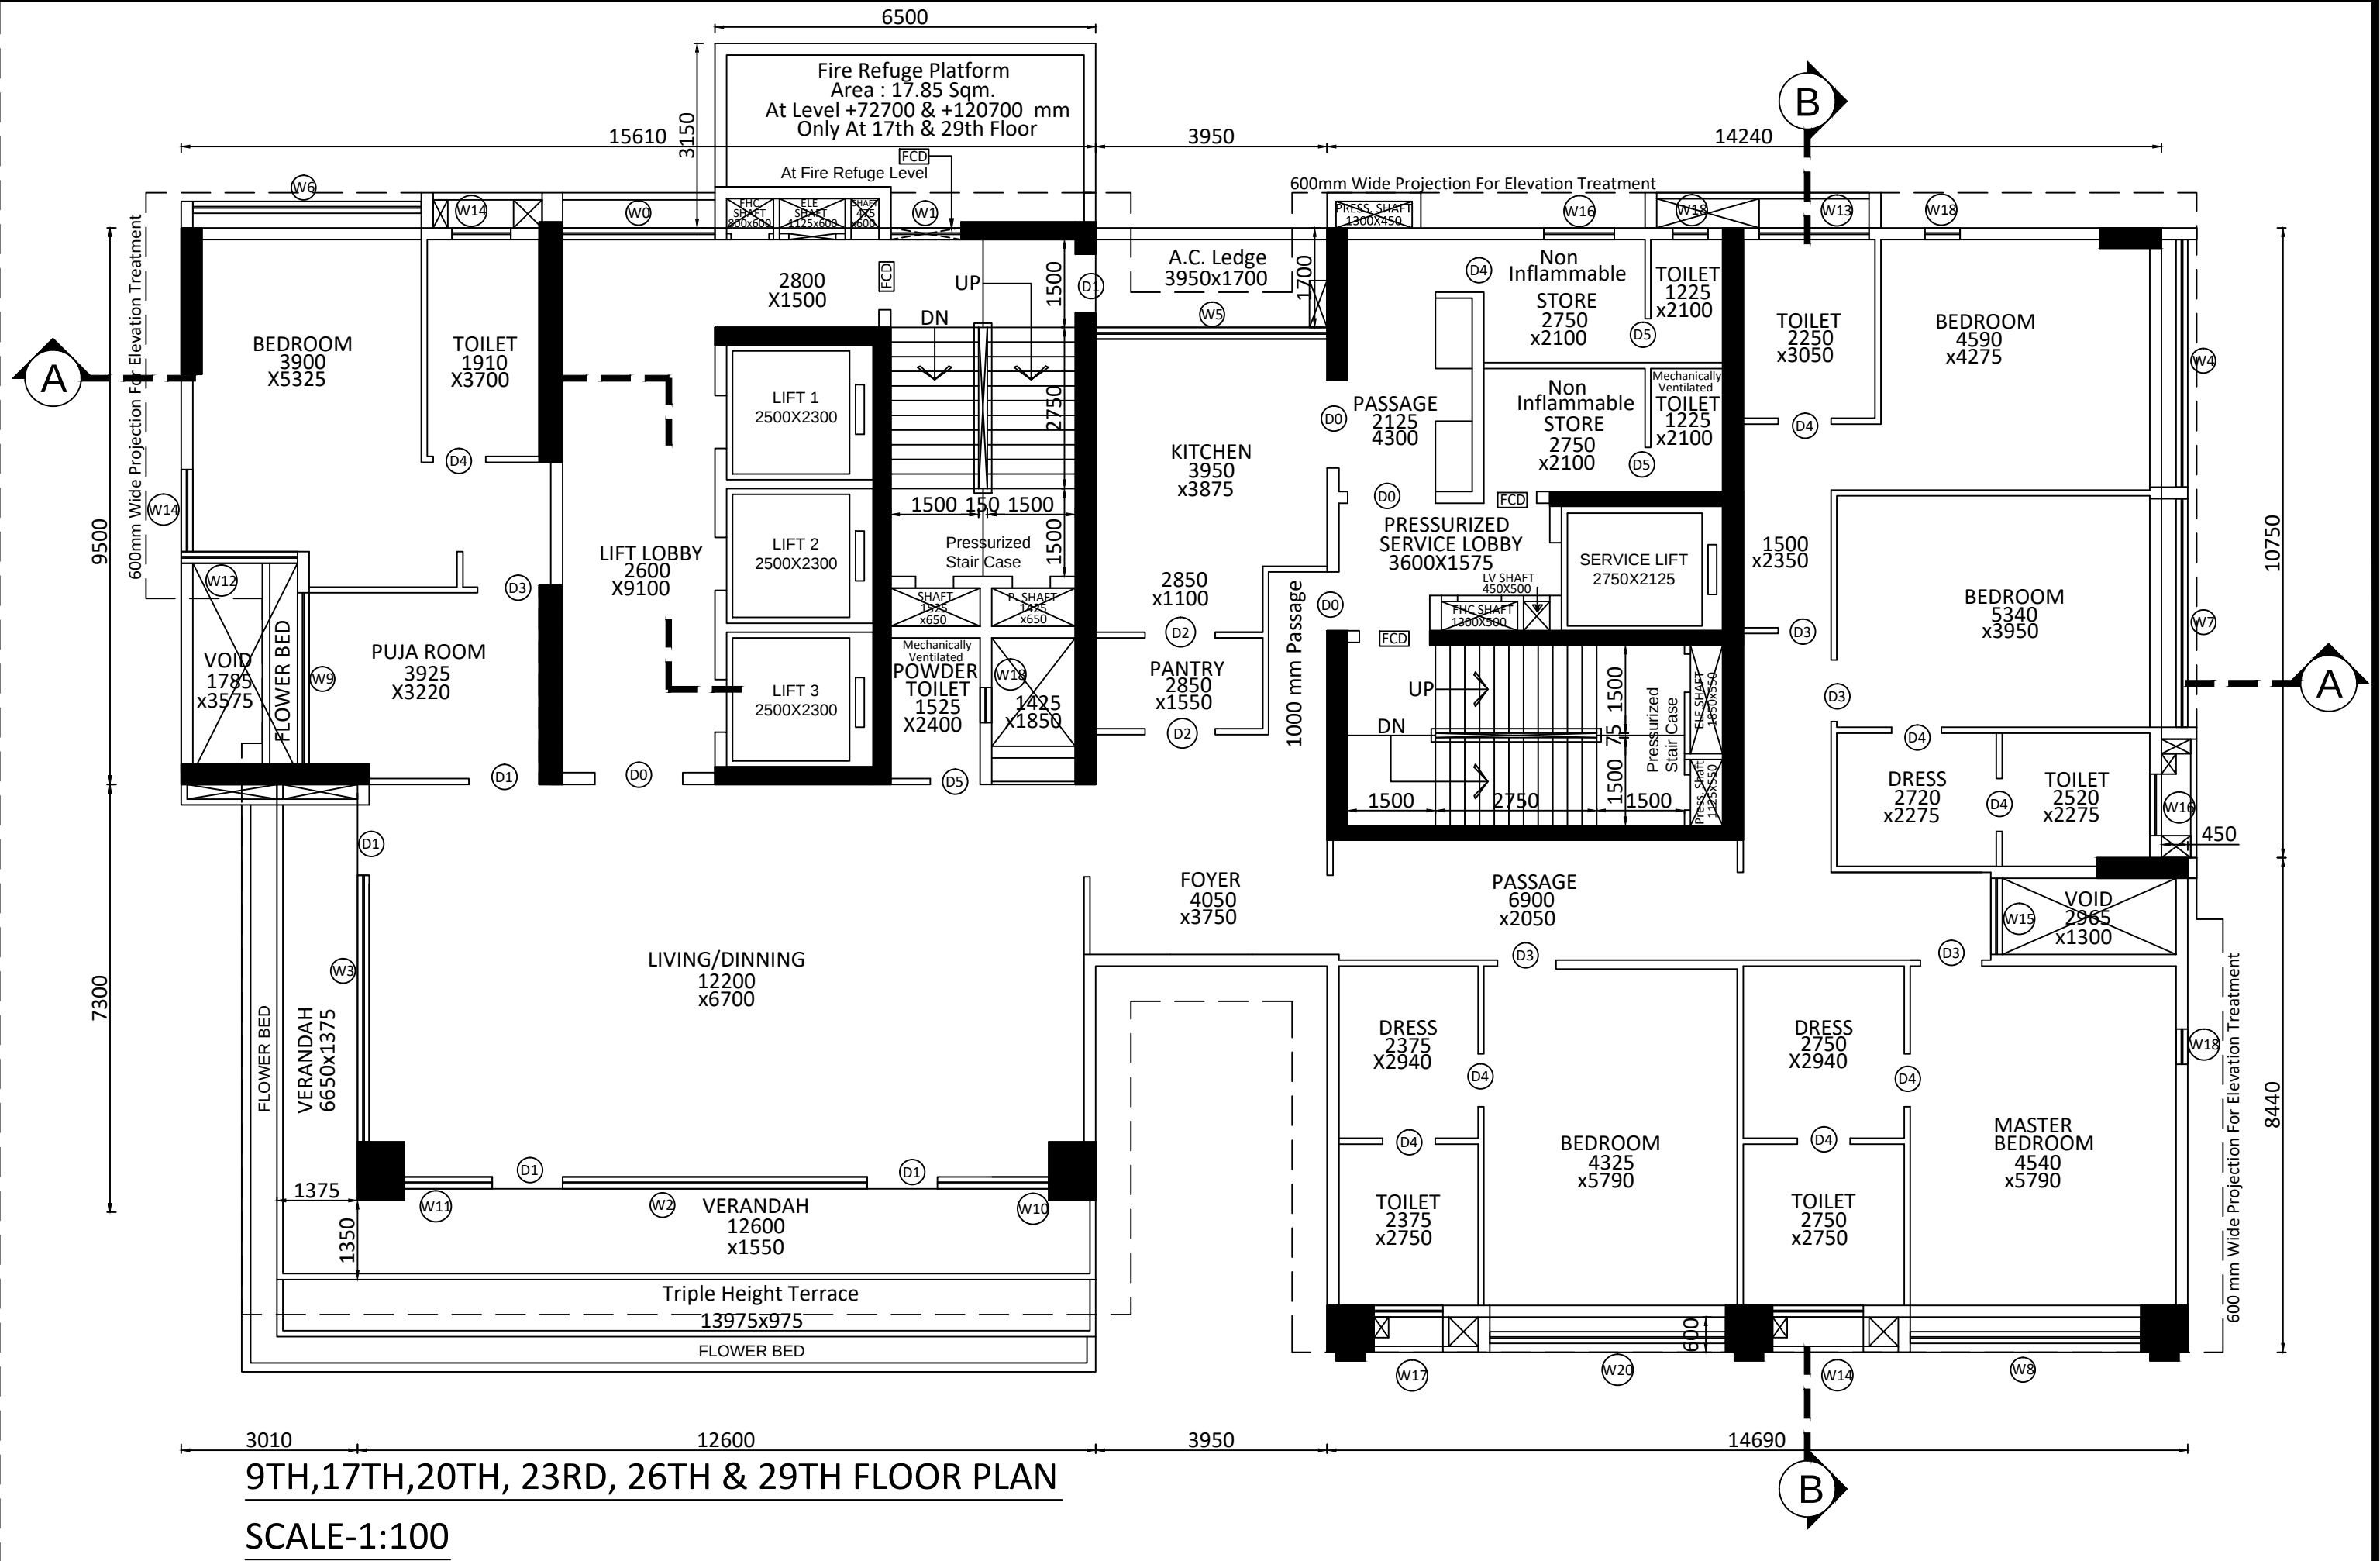


9TH,17TH,20TH, 23RD, 26TH & 29TH FLOOR PLAN
SCALE-1:100

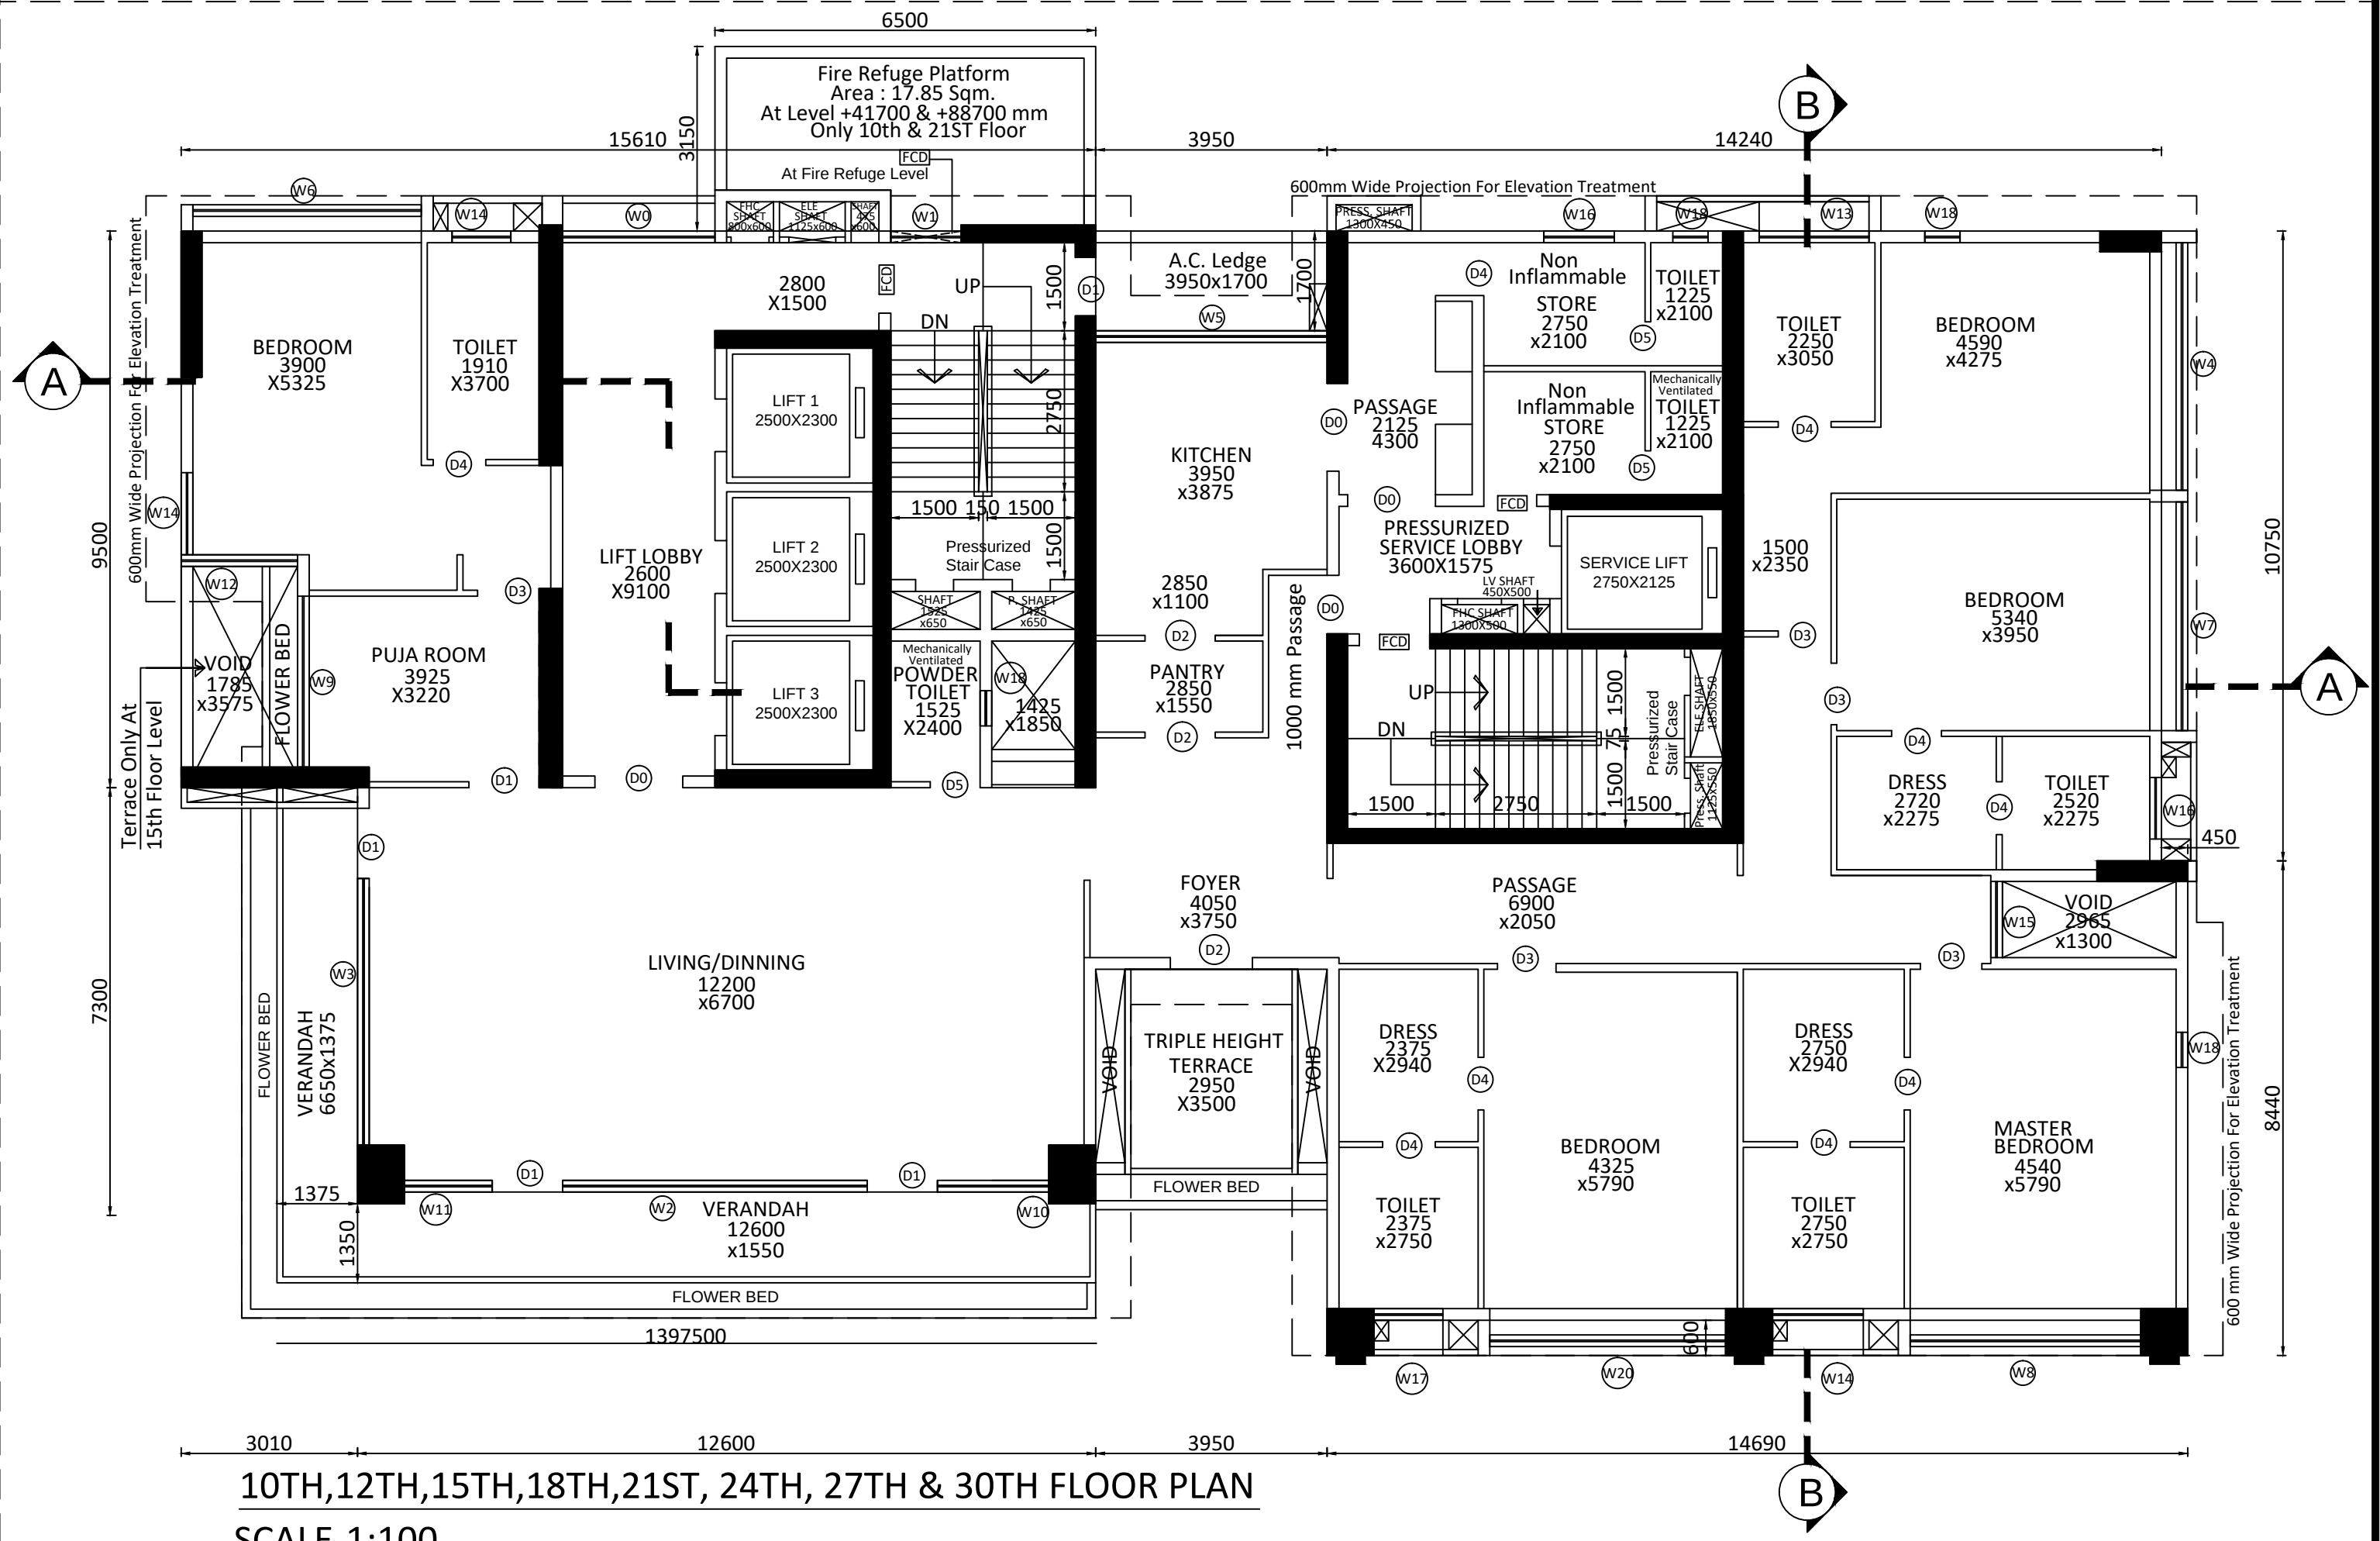

10TH,12TH,15TH,18TH,21ST, 24TH, 27TH & 30TH FLOOR PLAN
SCALE-1:100

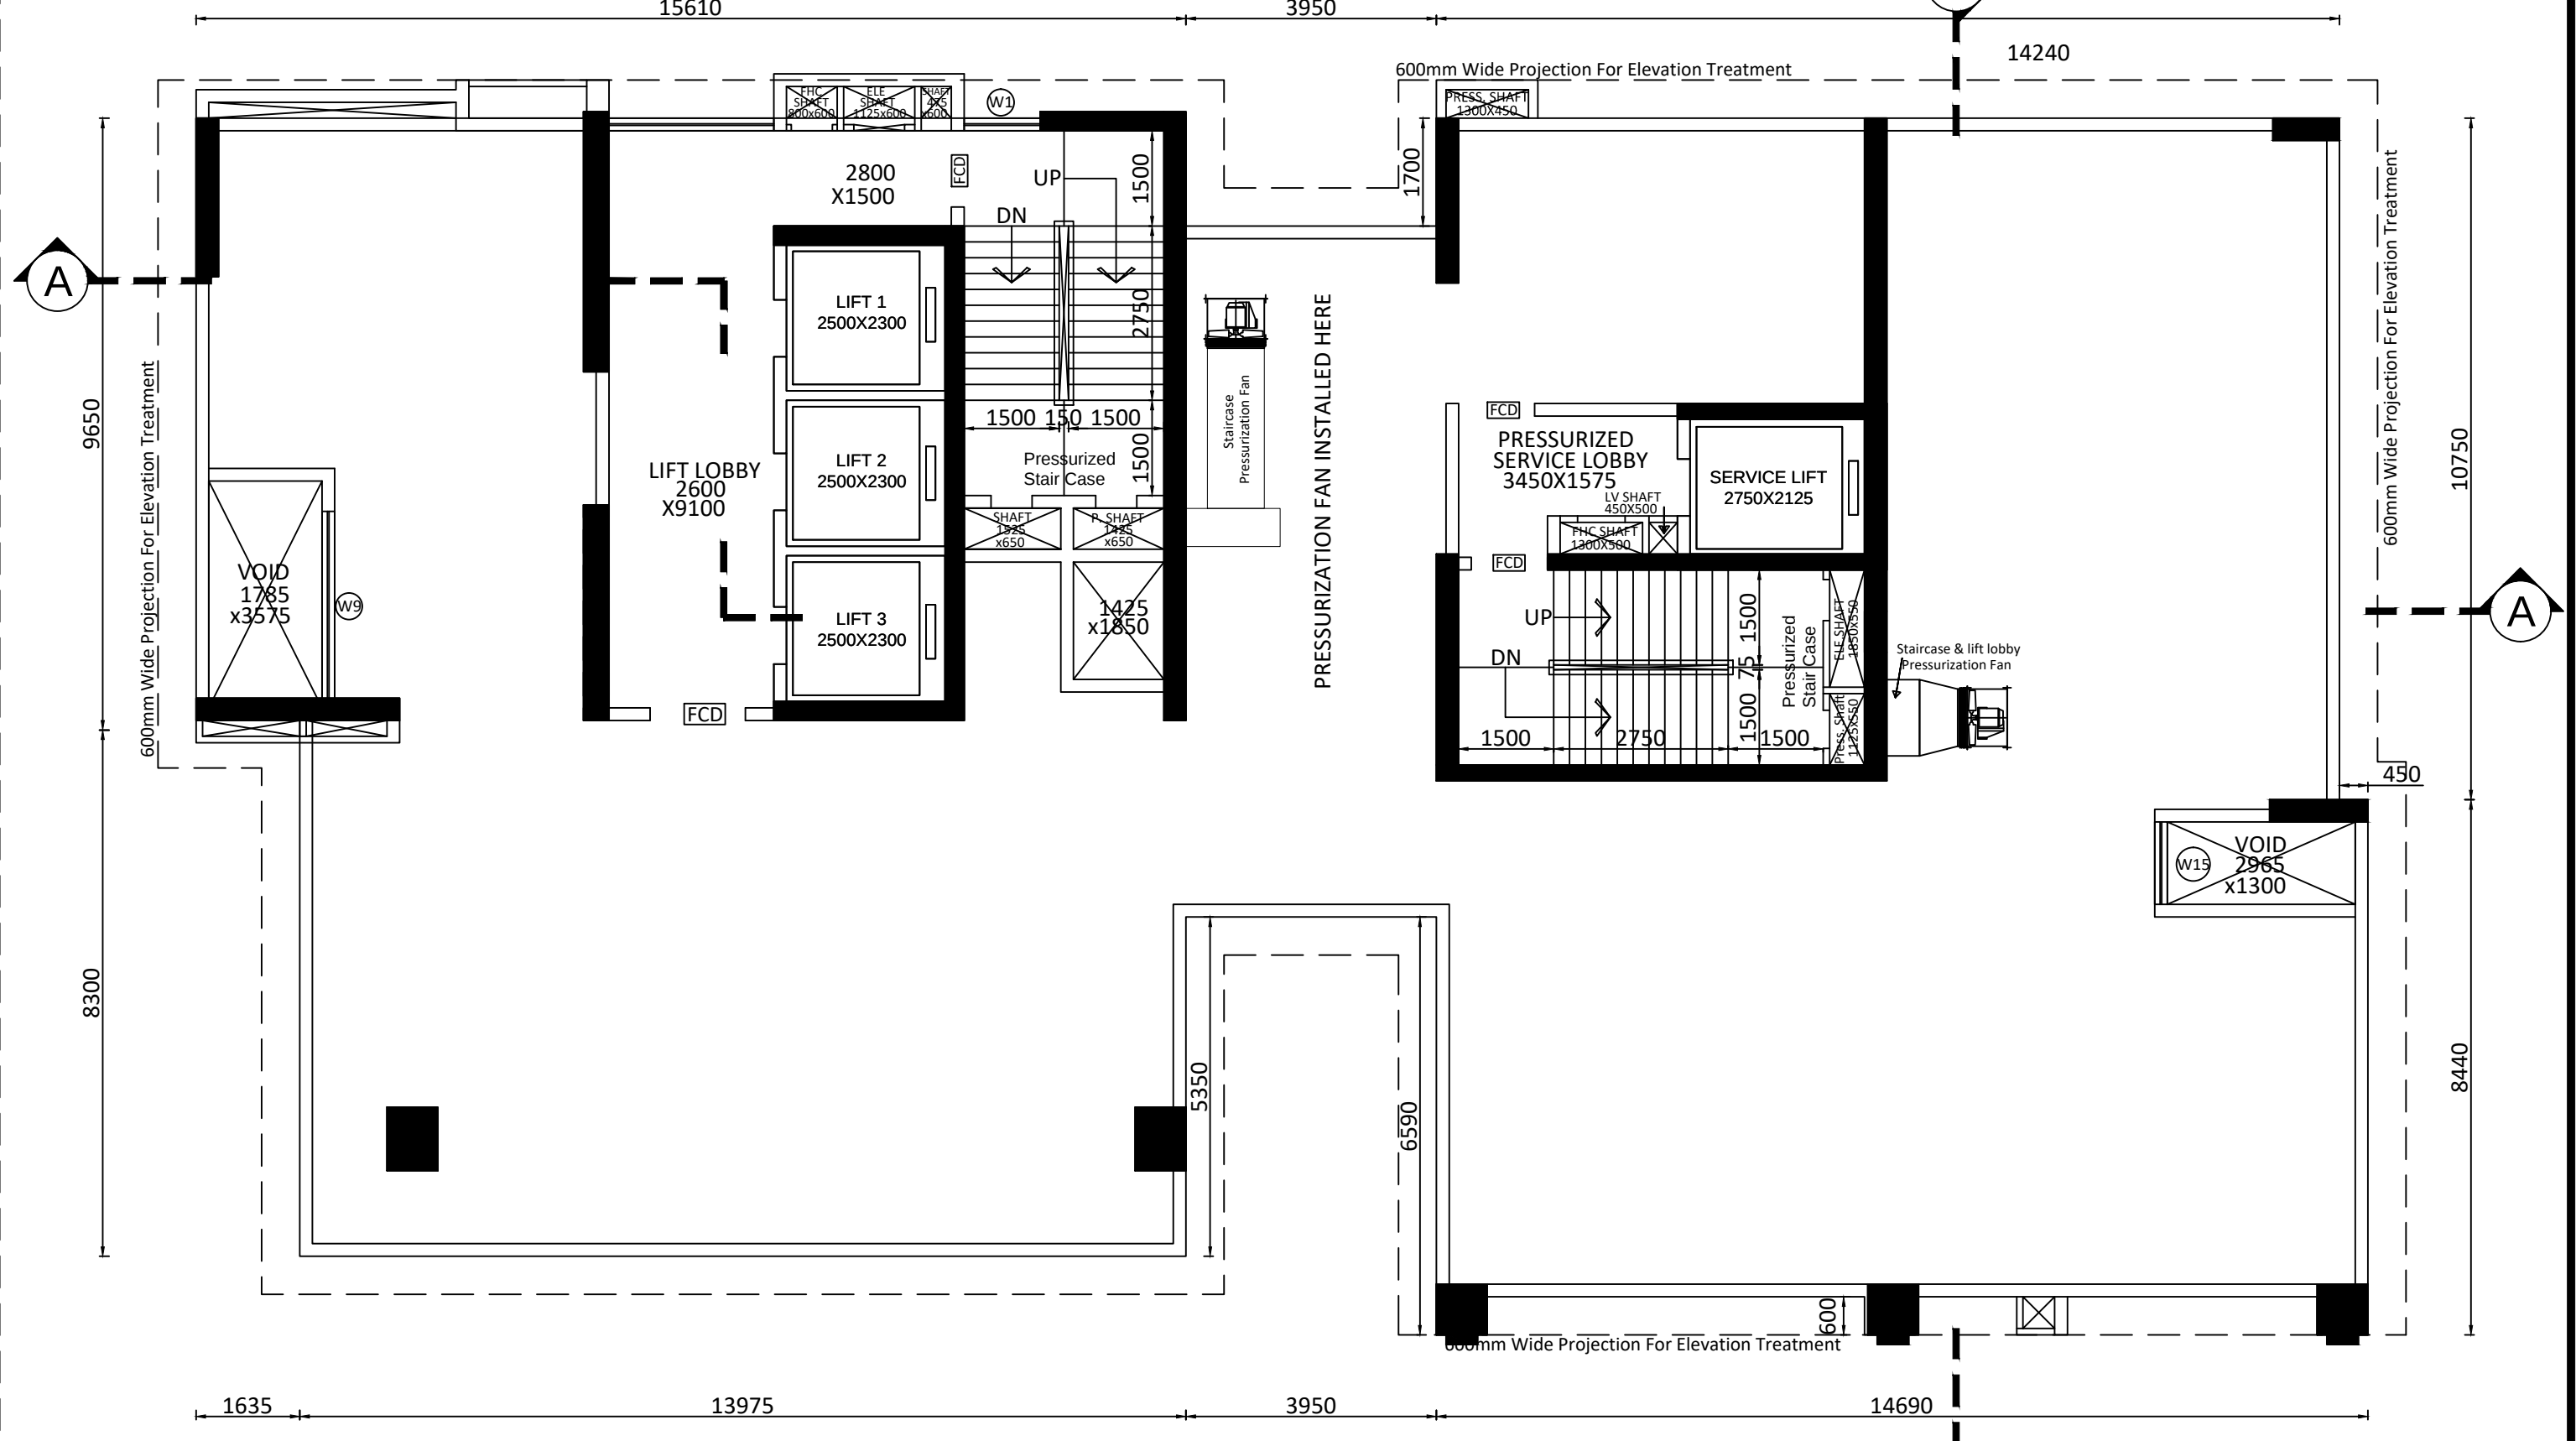

SERVICE FLOOR-1 (BETWEEN 11TH&12TH FLOOR)
SCALE-1:100

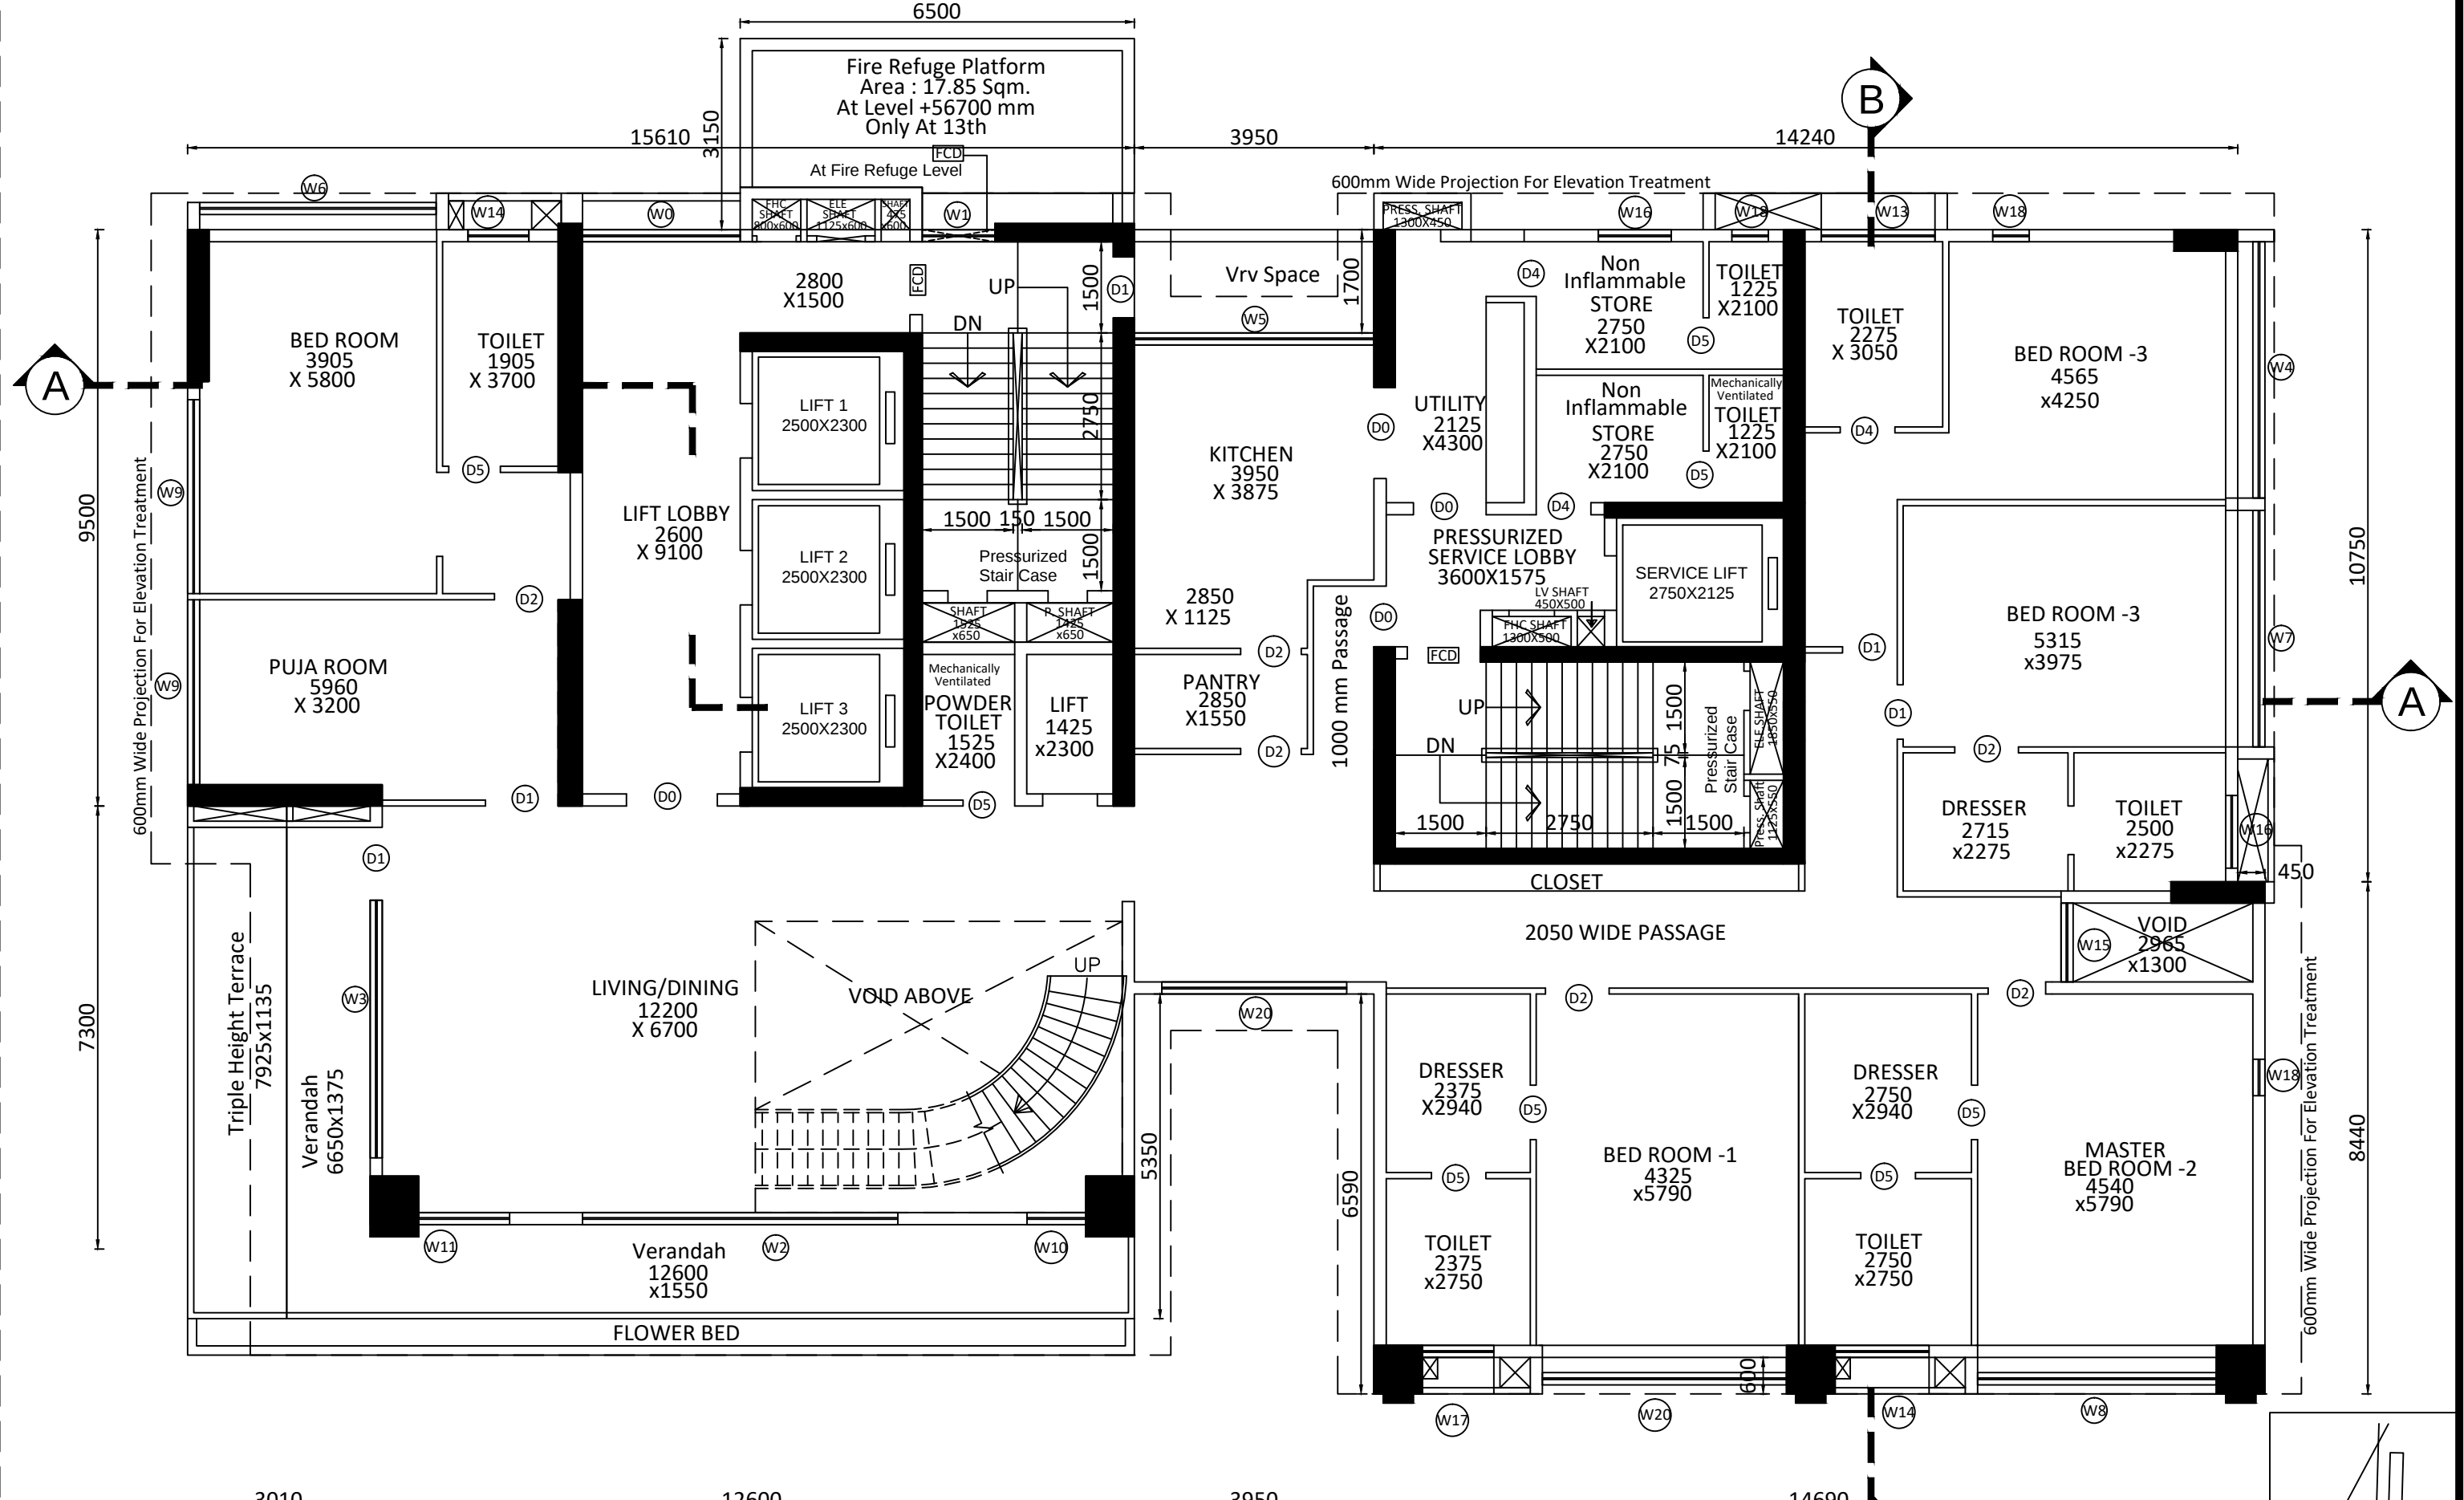

13TH FLOOR PLAN (LOWER DUPLEX)
SCALE-1:100

B.P. NO : 2023070219		DATE : 21/02/2024	I Do Here By Declare With Full Responsibility That, I Shall Engage Architect And E.s.e And I Shall Follow The Instruction Of Architect And E.s.e During Construction Of The Building (As Per Plan), K.m.c. Authority Will Not Be Responsible For Structural Stability Of The Building And Adjoining Structure If Any Submitted Documents Are Fake, The K.m.c. Authority May Review The Sanction Plan At Any Stage. The Construction Of U.g.w. Will Be Taken Under The Guidance Of Architect And E.s.e before Starting. Of The Building. Foundation. Existing Structure Will Be Demolished. Before Commencement Of Work. It is Fully Occupied By The Owner there is No Tenent.during Inspection Plot Was Identified By Me.		Underigned Has Inspected The Site And Carried Out Soil Investigation Thereon. It is Certified That The Existing Soil Of The Site Is Able To Carry The Load Coming From The Proposed Construction And The Foundation System Proposed Herein Is Safe & Stable In All Respects From Geo-technical Point Of View.	The Structural Design & Drawing Of Both Foundation And Super Structure Of The Building Has Been Made By Me Considering All Possible Loads including Seismic Load As Per National Building Code Of India And Certified That It Is Safe And Stable In All Respects. Soil Testing Has Been Signed By Mr. Alok Roy GTE (Ism) No. 1/11 And Made By Geotest Engineers Pvt. Ltd. (6a, Milan Park, Kolkata - 700084, The Recommendations Of Soil Test Report Has Been Considered During Structural Calculations.		The Building Has Been Drawn Up As Per The Provision Of The K.m.c. Building Rules 2009 And That The Site Conditions including The Width Of The Abutting K.m.c. Road Conform With The Plan And That It is A Buildable Site And Not A Tank Or Filled Up Tank. The Plot Is Long Vacant In Major Portion And Demarcated By Brick Built Boundary Wall.		PROJECT : PROPOSED G+33 STORIED + 2NOS. SERVICE FLOORS, ONE IN BETWEEN 11TH & 12TH FLOOR AND ANOTHER IN BETWEEN 30TH & 31ST FLOOR (143.70 MT.) RESIDENTIAL BUILDING AT PREMISES NO.- 37, BALI YOUNG PARK, KOLKATA-19, WARD NO.-65, BOROUGH-VII, UNDER KOLKATA MUNICIPAL CORPORATION.																								
VALID UPTO : 20/02/2029		ARVIND KUMAR NEOTIA DIRECTOR OF ORBIT NIKETAN PVT. LTD. CONSTITUTED ATTORNEY OF 1. SARAT KUMAR LAHA 2. BISWANATH LAHA 3. SMT. GOURI LAHA 4. SMT. SUDAKSHINA CHOWDHURY		ALOK ROY CLASS-I, NO-G/7/1/11 SIGNATURE OF GEO-TECHNICAL ENG.	SANJIB GUHA BSC, BCE, FIE (P-115654-6) REGISTERED ENGINEER ESE NO. 8810 K. M. C. SIGNATURE OF STRUCTURAL ENG. REVIEWER	SANJIV J. PAREKH ESE NO - 2704 SIGNATURE OF STRUCTURAL ENG.	HARSH SANON COUNCIL OF ARCHITECTURE REGISTRATION NO. CA/90/13556 Signature Of Architect :		<table><tr><td colspan="2">JOB NO.:</td><td colspan="2">TITLE :</td></tr><tr><td colspan="2">PRG. NO.:</td><td colspan="2">FLOOR PLANS</td></tr><tr><td colspan="2">CA/04/06</td><td colspan="2"></td></tr><tr><td>REVISION NO.</td><td>SCALE:</td><td>DEALT BY:</td><td>CHECKED:</td></tr><tr><td></td><td>As mentioned</td><td>Mounita</td><td>Suvadip</td></tr><tr><td></td><td></td><td></td><td>DATE: 14.07.2022</td></tr></table>		JOB NO.:		TITLE :		PRG. NO.:		FLOOR PLANS		CA/04/06				REVISION NO.	SCALE:	DEALT BY:	CHECKED:		As mentioned	Mounita	Suvadip				DATE: 14.07.2022
JOB NO.:		TITLE :																																
PRG. NO.:		FLOOR PLANS																																
CA/04/06																																		
REVISION NO.	SCALE:	DEALT BY:	CHECKED:																															
	As mentioned	Mounita	Suvadip																															
			DATE: 14.07.2022																															
DIGITAL SIGNATURE OF A.E. :		DIGITAL SIGNATURE OF E.E. :		Signature Of Owner :	Signature Of Geo-Technical Engineer :	Signature Of Structural Engineer/reviewer :	Signature Of Architect :		 SANON SEN & ASSOCIATES 5, RUSSELL STREET, KOLKATA-700 071 PHONE:91-31-22144579, 22178848, 22171391; FAX:2226 6917 www.sanonsen.com																									