

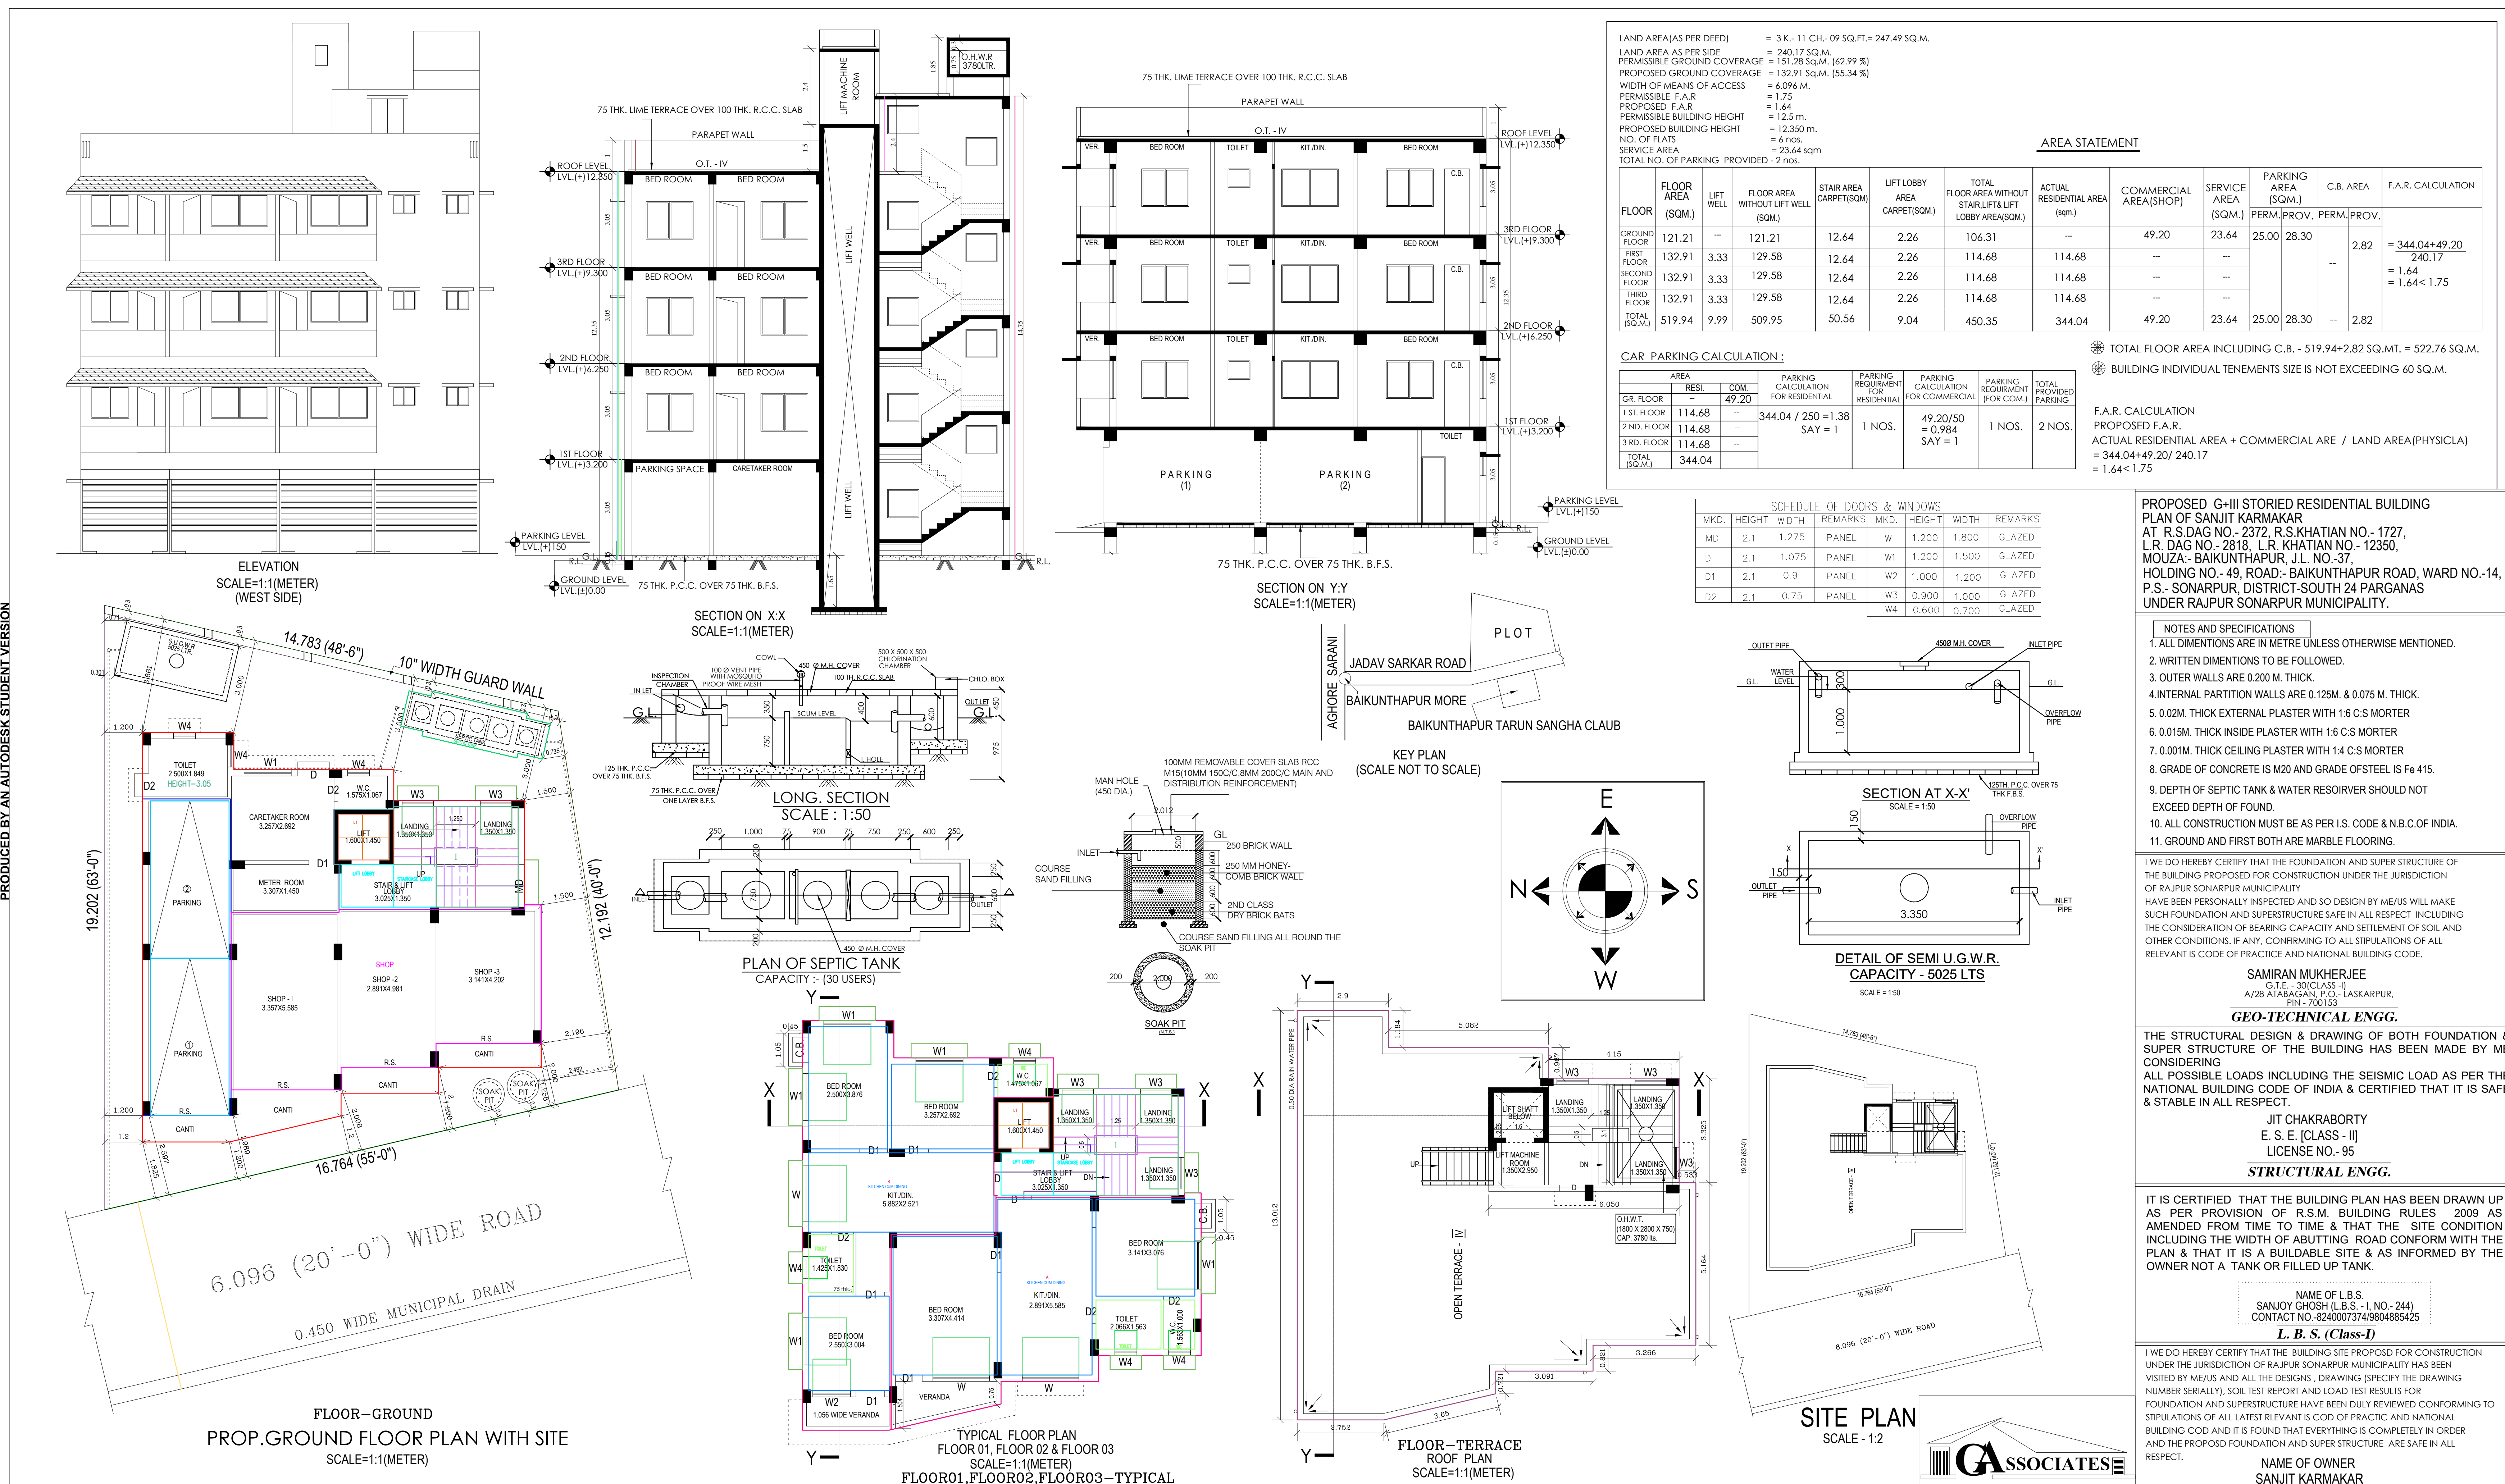


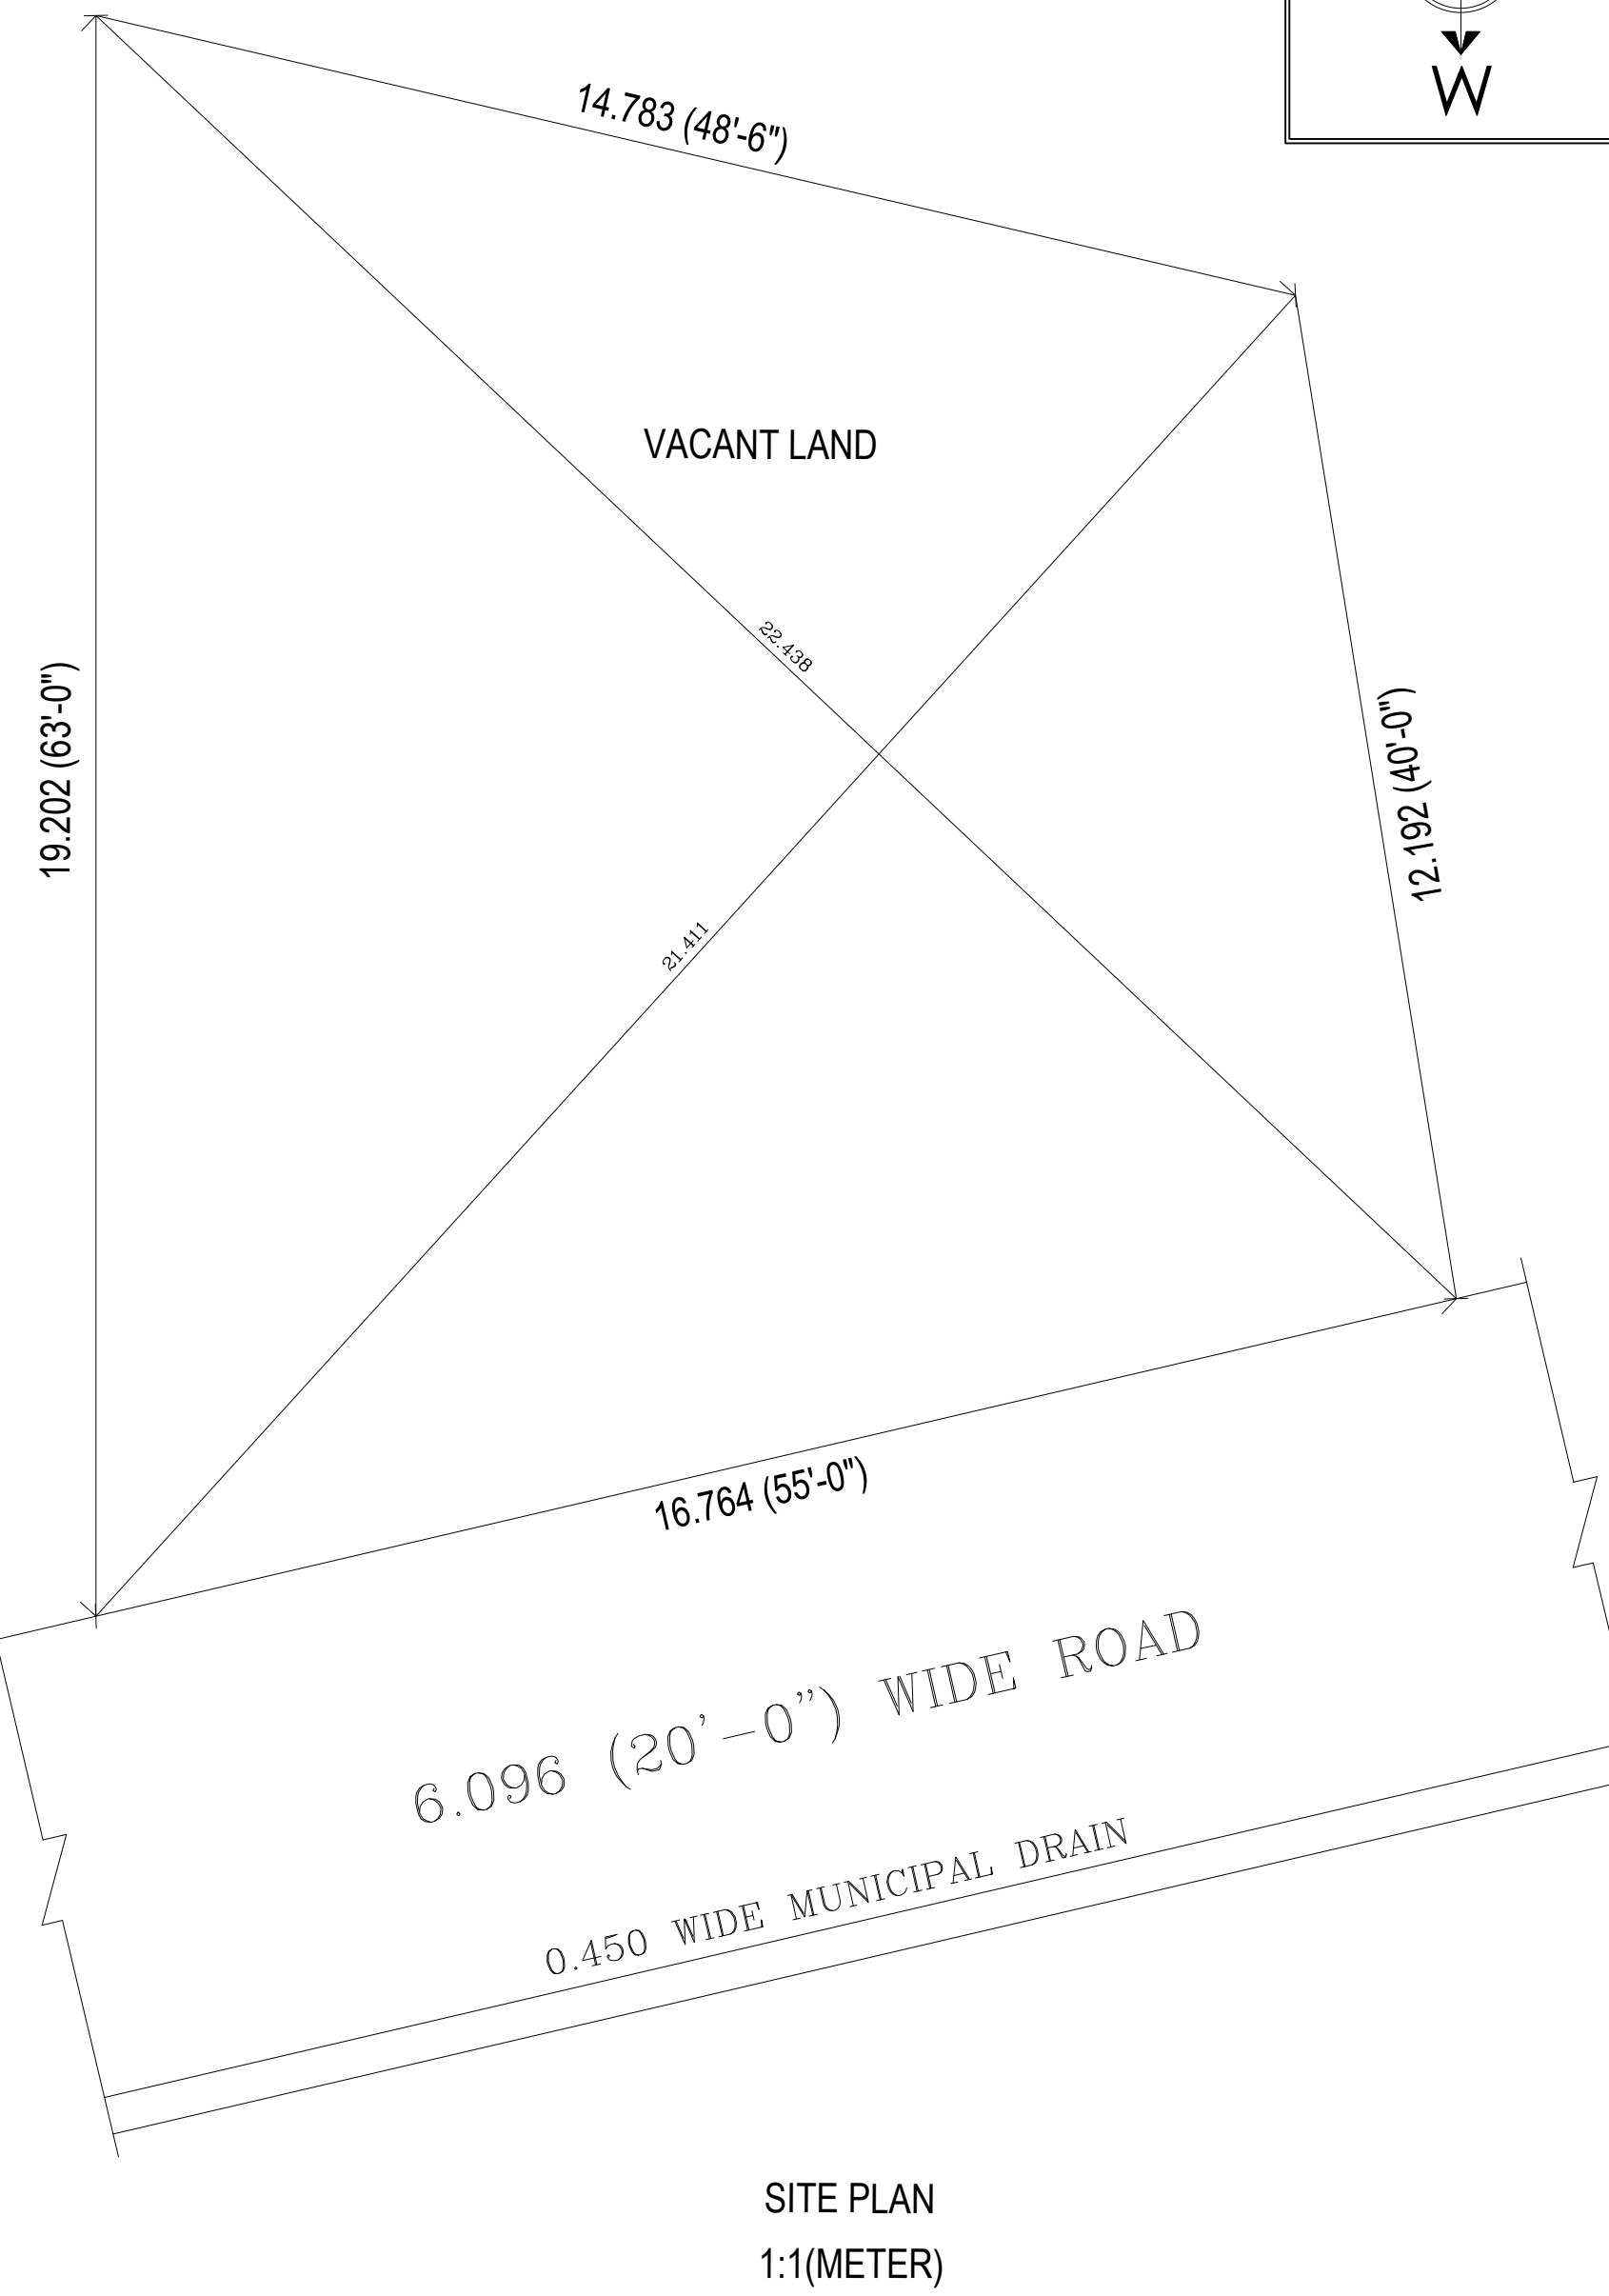

SHOWING THE SITE PLAN OF THE LAND LAND OF
SANJIT KARMAKAR
AT R.S.DAG NO.- 2372, R.S.KHATIAN NO.- 1727,
L.R. DAG NO.- 2818, L.R. KHATIAN NO.- 12350,
MOUZA- BAIKUNTHAPUR, J.L. NO.-37,
HOLDING NO.- 49, ROAD- BAIKUNTHAPUR ROAD, WARD NO.-14,
P.S.- SONARPUR, DISTRICT-SOUTH 24 PARGANAS
UNDER RAJAPUR SONARPUR MUNICIPALITY.

LAND AREA (AS PER DEED) = 3 K. - 11 CH. - 09 SQ.FT. = 247.49 SQ.M.
LAND AREA AS PER SIDE = 240.17 SQ.M.

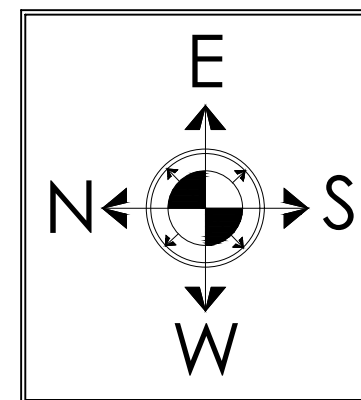

SAMIRAN MUKHERJEE
(S.E. - 30) (CLASS - I)
A/28 ATABAGAN, P.O. LASKARPUR,
PIN - 720153.

GEO-TECHNICAL ENGG.

JIT CHAKRABORTY
E. S. E. (CLASS - II)
LICENSE NO. - 95

STRUCTURAL ENGG.

NAME OF L.B.S.
SANJOY GHOSH (L.B.S. - I, NO.- 244)
CONTACT NO.-8240007374/9804865425

L. B. S. (Class-I)

NAME OF OWNER
SANJIT KARMAKAR

