


This drawing is the property of DTC Projects Pvt. Ltd. and is to be used only for the project mentioned in this office. The drawings are to be used only for the project mentioned in this office.

PROJECT  
 PROPOSED 6 NOS. OF B-G+P-28 STORED RESIDENTIAL COMPLEX AND 153 NOS. OF G+2 ROW HOUSING FOR DTC PROJECTS PVT. LTD. AT KAMUNJI (183) UNDER VIJAYPURJI GRAM PANCHAYAT, P.O. - KAMDULI DISTRICT NORTH 24 PARGANAS, PIN - 700135, WEST BENGAL.

- NOTES:
- ALL DIMENSIONS ARE IN MM UNLESS IT IS MENTIONED.
  - THE RAIN WATER AND SITE WATER DISPOSAL IS COLLECTED FOR RAIN WATER HARVESTING.
  - ALL ELECTRICAL INSTALLATIONS SHALL BE AS PER PROVISION OF NBC PROVISIONS.
  - PER RELEVANT NBC PROVISIONS.
  - ALL TOILETS ARE VENTILATED AS PER WEST BENGAL MUNICIPAL BUILDING RULES, 2007.
  - BUILDING WILL BE DESIGNED (STRUCTURES) AS PER RESISTANCE CODES FOR EARTHQUAKE.
  - PLEASE NOTE THAT THE DIMENSIONS IN THE DRAWINGS ARE TO BE READ, NOT MEASURED.

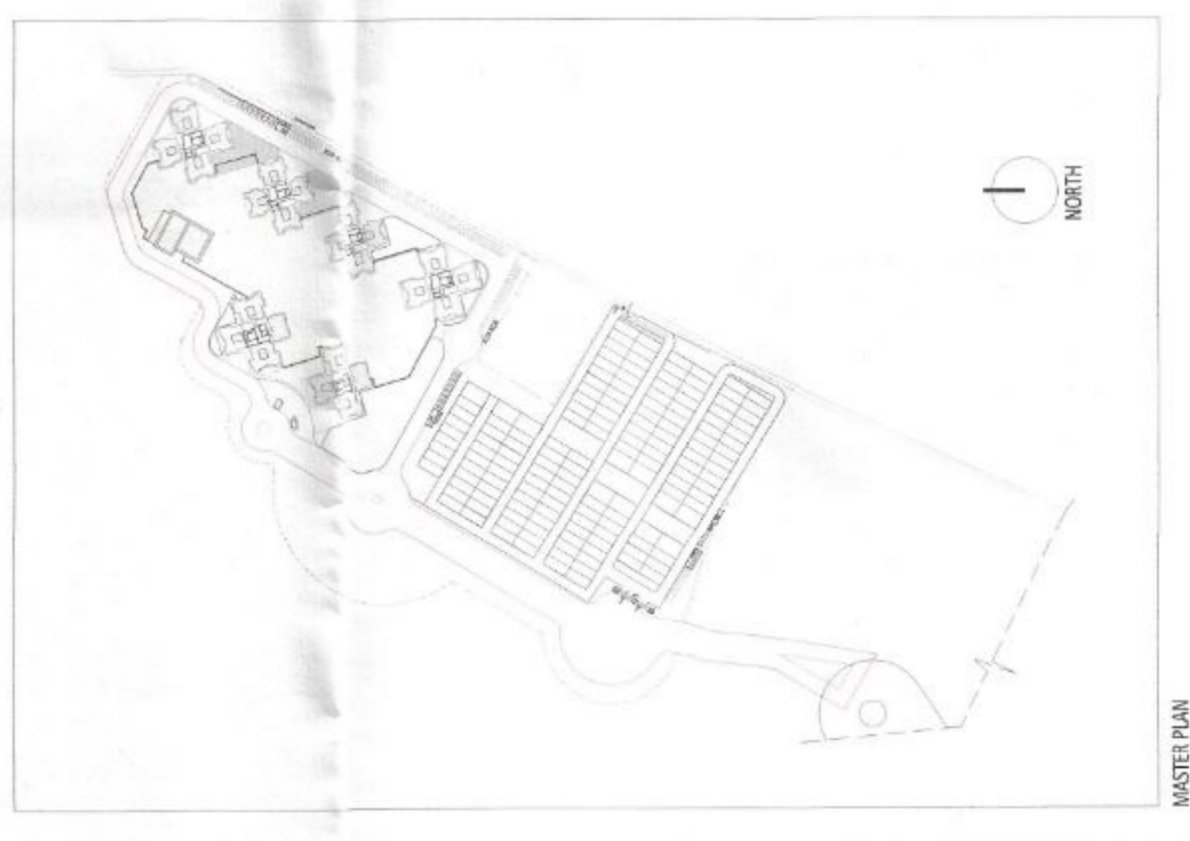

WE DO HEREBY CERTIFY THAT THE FOUNDATION AND SUPERSTRUCTURE OF THE BUILDING PROPOSED FOR CONSTRUCTION ON THIS PREMISES HAVE BEEN SO DESIGNED AS TO BE SAFE UNDER ALL CONDITIONS INCLUDING THE CONSIDERATION OF BEARING CAPACITY AND SETTLEMENT OF SOIL ETC.

GEO TECHNICAL ENGINEER

THE STRUCTURAL DESIGN AND DRAWINGS OF BOTH FOUNDATION & SUPERSTRUCTURE OF THE BUILDING HAS BEEN MADE BY ME CONSIDERING THE POSSIBLE LOADS INCLUDING THE SEISMIC LOAD AS PER IS 1893 (PART I & II) AND IS 1893 (PART III) CERTIFIED THAT IT IS SAFE AND STABLE IN ALL RESPECTS.

ANKIT AGARWALA  
 CIVIL ENGINEER  
 REG. NO. 18121  
 06/08/18

SIGNATURE OF STRUCTURAL ENGINEER & SEAL  
 M.N. Consultants (Pvt). Ltd.  
 CIVIL AND STRUCTURAL CONSULTANT

\*M.N.C. HOUSE \*  
 80, 807/208 CERTIFIED  
 10th Floor, 10th Main Road,  
 Kolkata-700 107.  
 Ph.no.-(033)4016-5700  
 FAX NO. 2441-8083  
 EMAIL:mncc@mncc@gmail.com


CERTIFIED THAT I HAVE GONE THROUGH THE WEST BENGAL MUNICIPAL BUILDING RULES 2009 AS AMENDED AND I AM SURE THAT THE DRAWING WILL ABIDE BY THOSE RULES DURING AND AFTER CONSTRUCTION OF BUILDING

DTC PROJECTS PVT. LTD.  
 Signature


SIGNATURE OF OWNER & SEAL  
 DTC PROJECTS PVT. LTD.  
 ADDRESS : 1 N S ROAD, KOLKATA-700001

I CERTIFY THAT THE BUILDING HAS BEEN DRAWN UP AS PER THE WEST BENGAL MUNICIPAL BUILDING RULES 2009 AS AMENDED TIME TO TIME AND AS PER THE SITE CONDITION WHERE IN, THE PLOT IS BOUNDED BY BOUNDARY WALLS AND PILLARS AND IT IS NOT A TANK OR FILLED UP TANK.

SIGNATURE OF ARCHITECT & SEAL  
 ARCHITECT  
 DTC PROJECTS PVT. LTD.  
 Phase-II, New Delhi 110020, India  
 Ph. No. +91 11 26490253  
 Email: studio@mrphogames.org  
 A-201/172

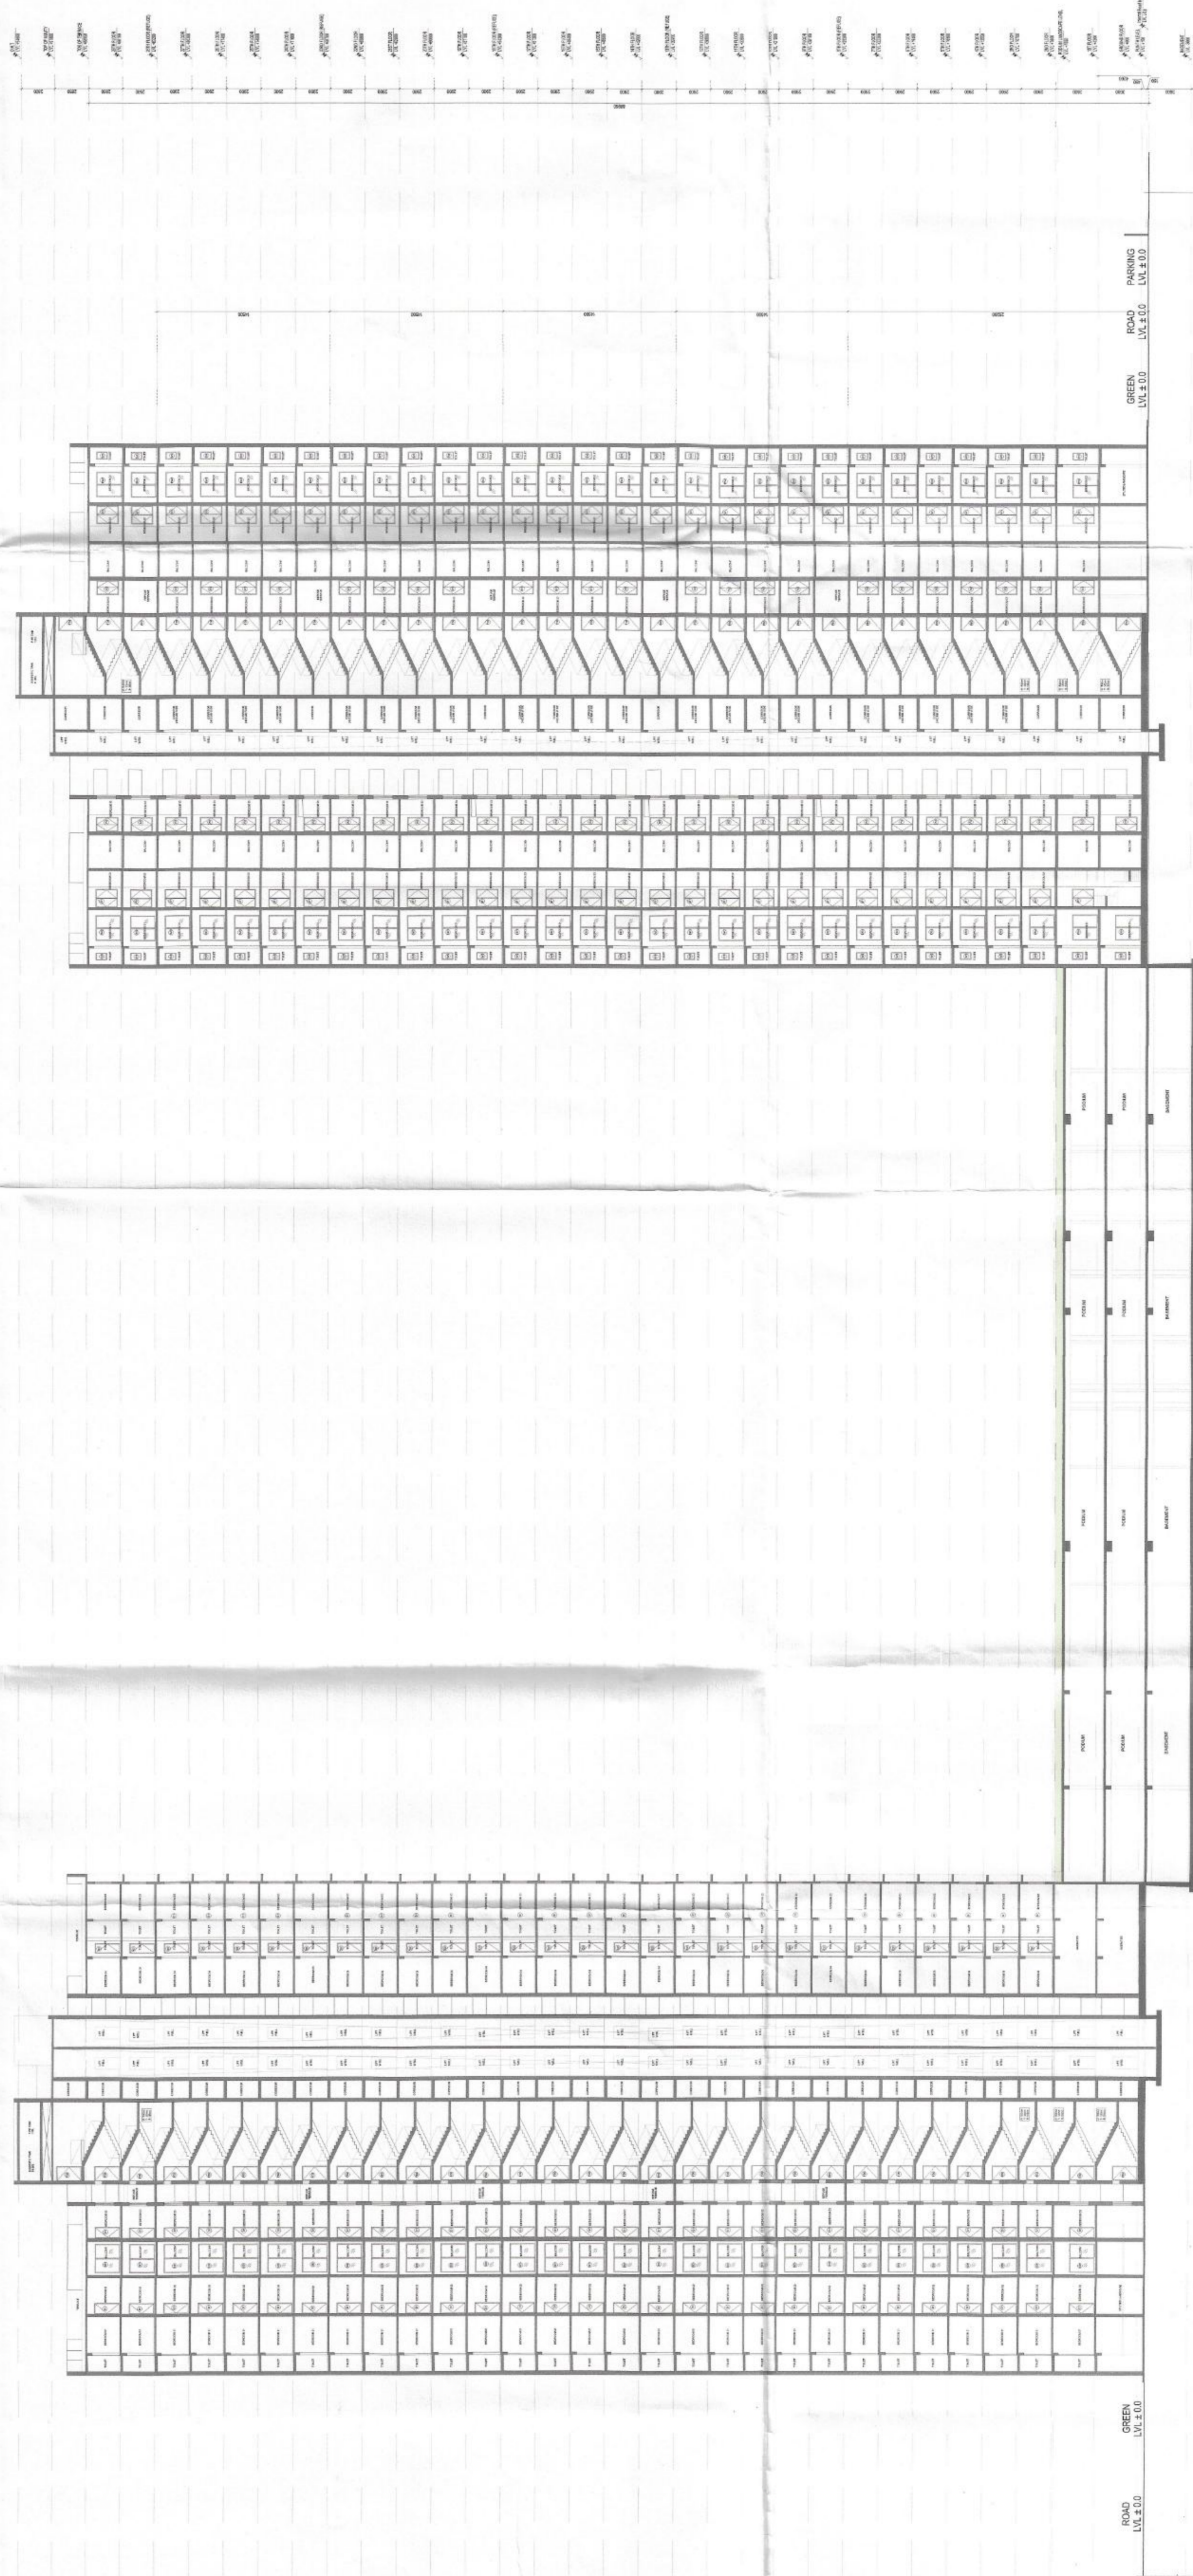


SITE SECTION CC

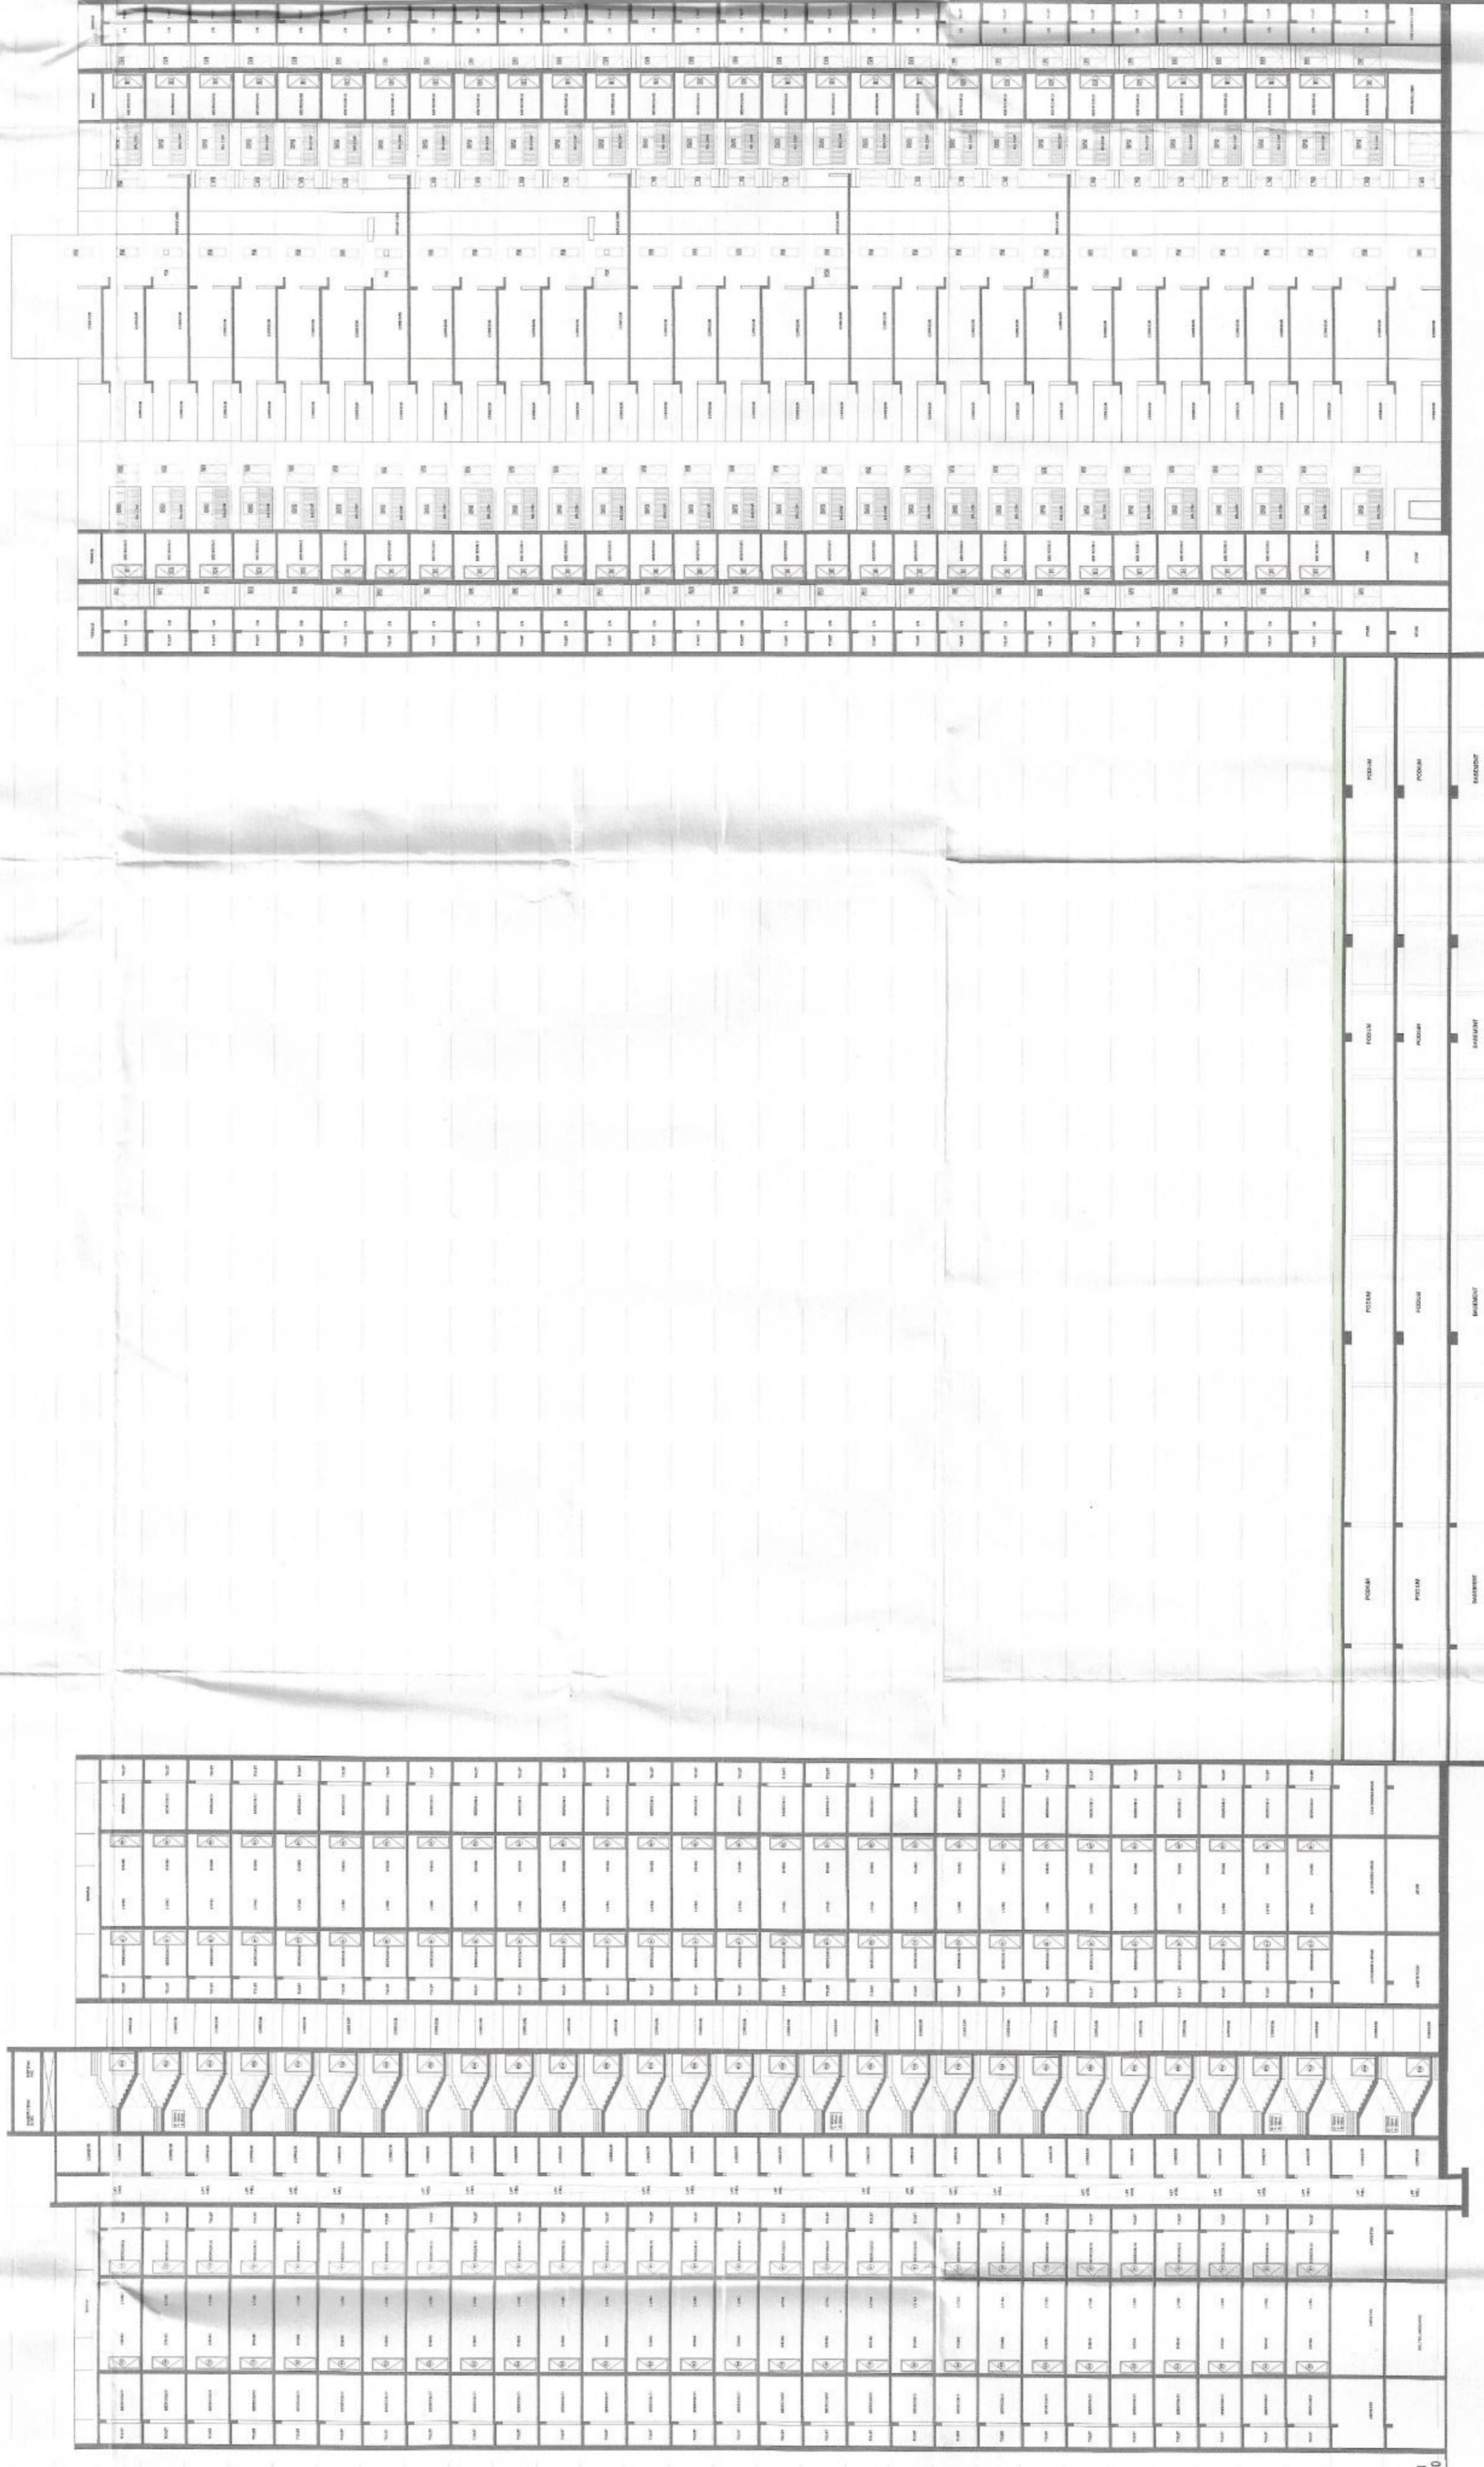

SITE SECTION DD

KEY PLAN

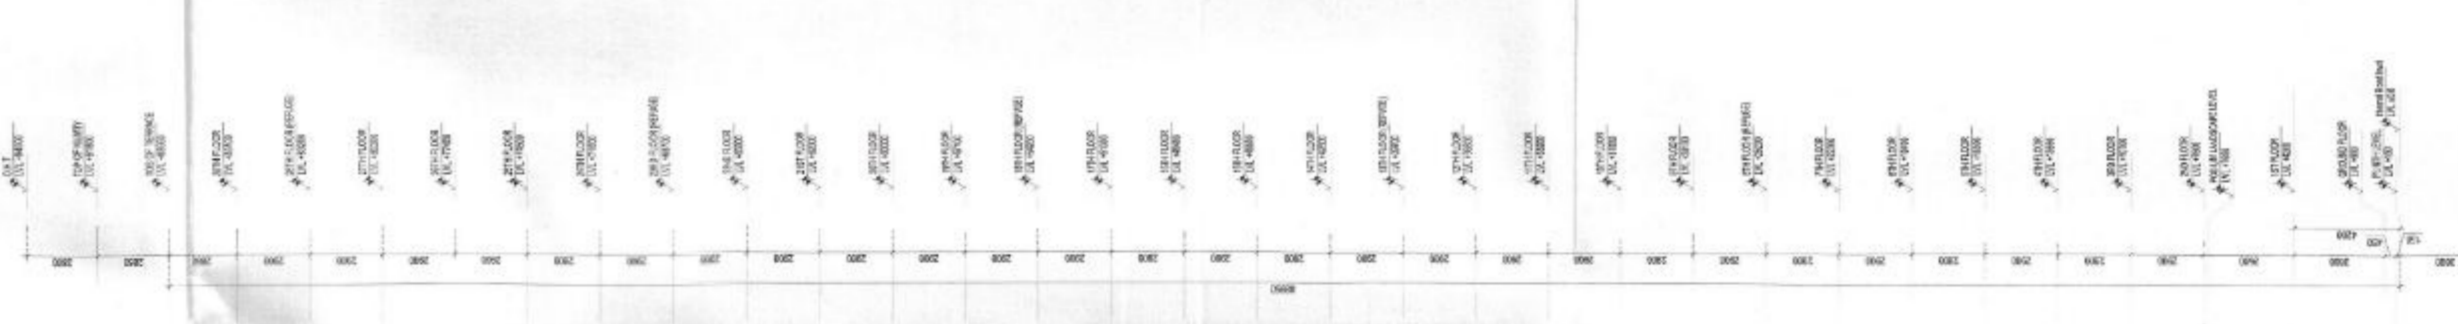

SCALE: 1:300  
 DATE: 05/05/2023  
 NORTH