

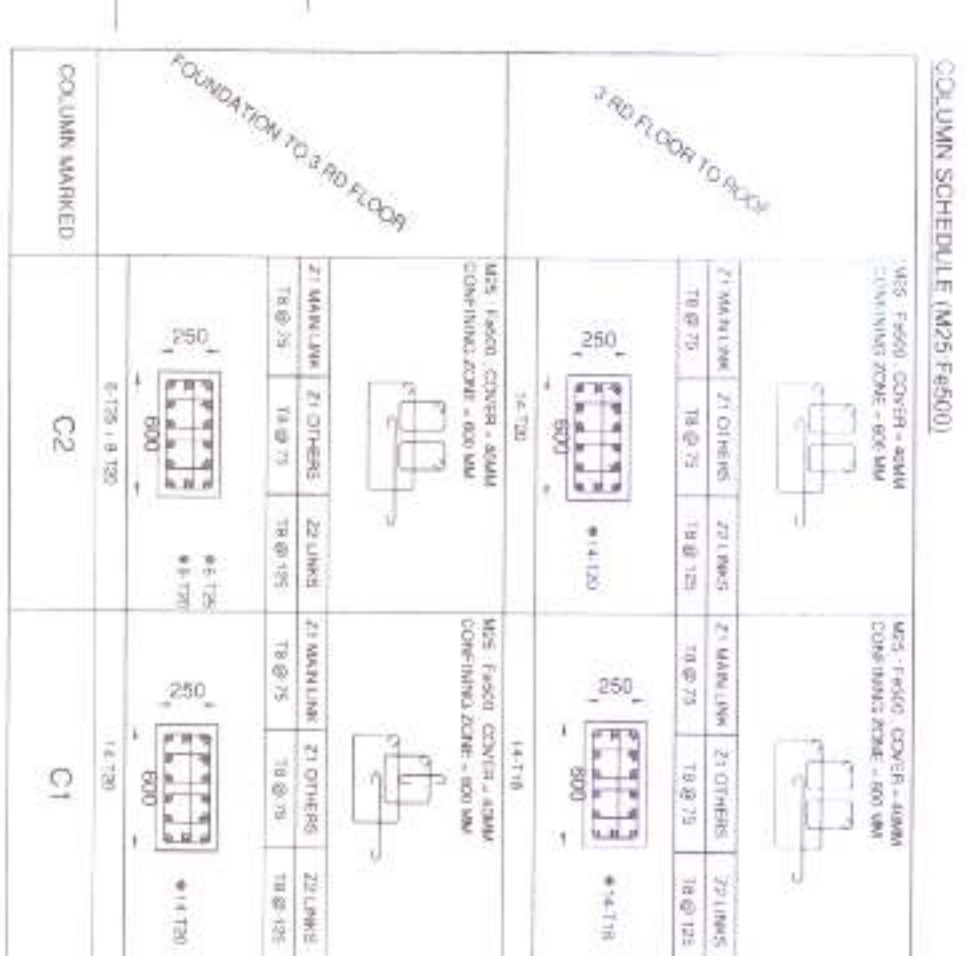
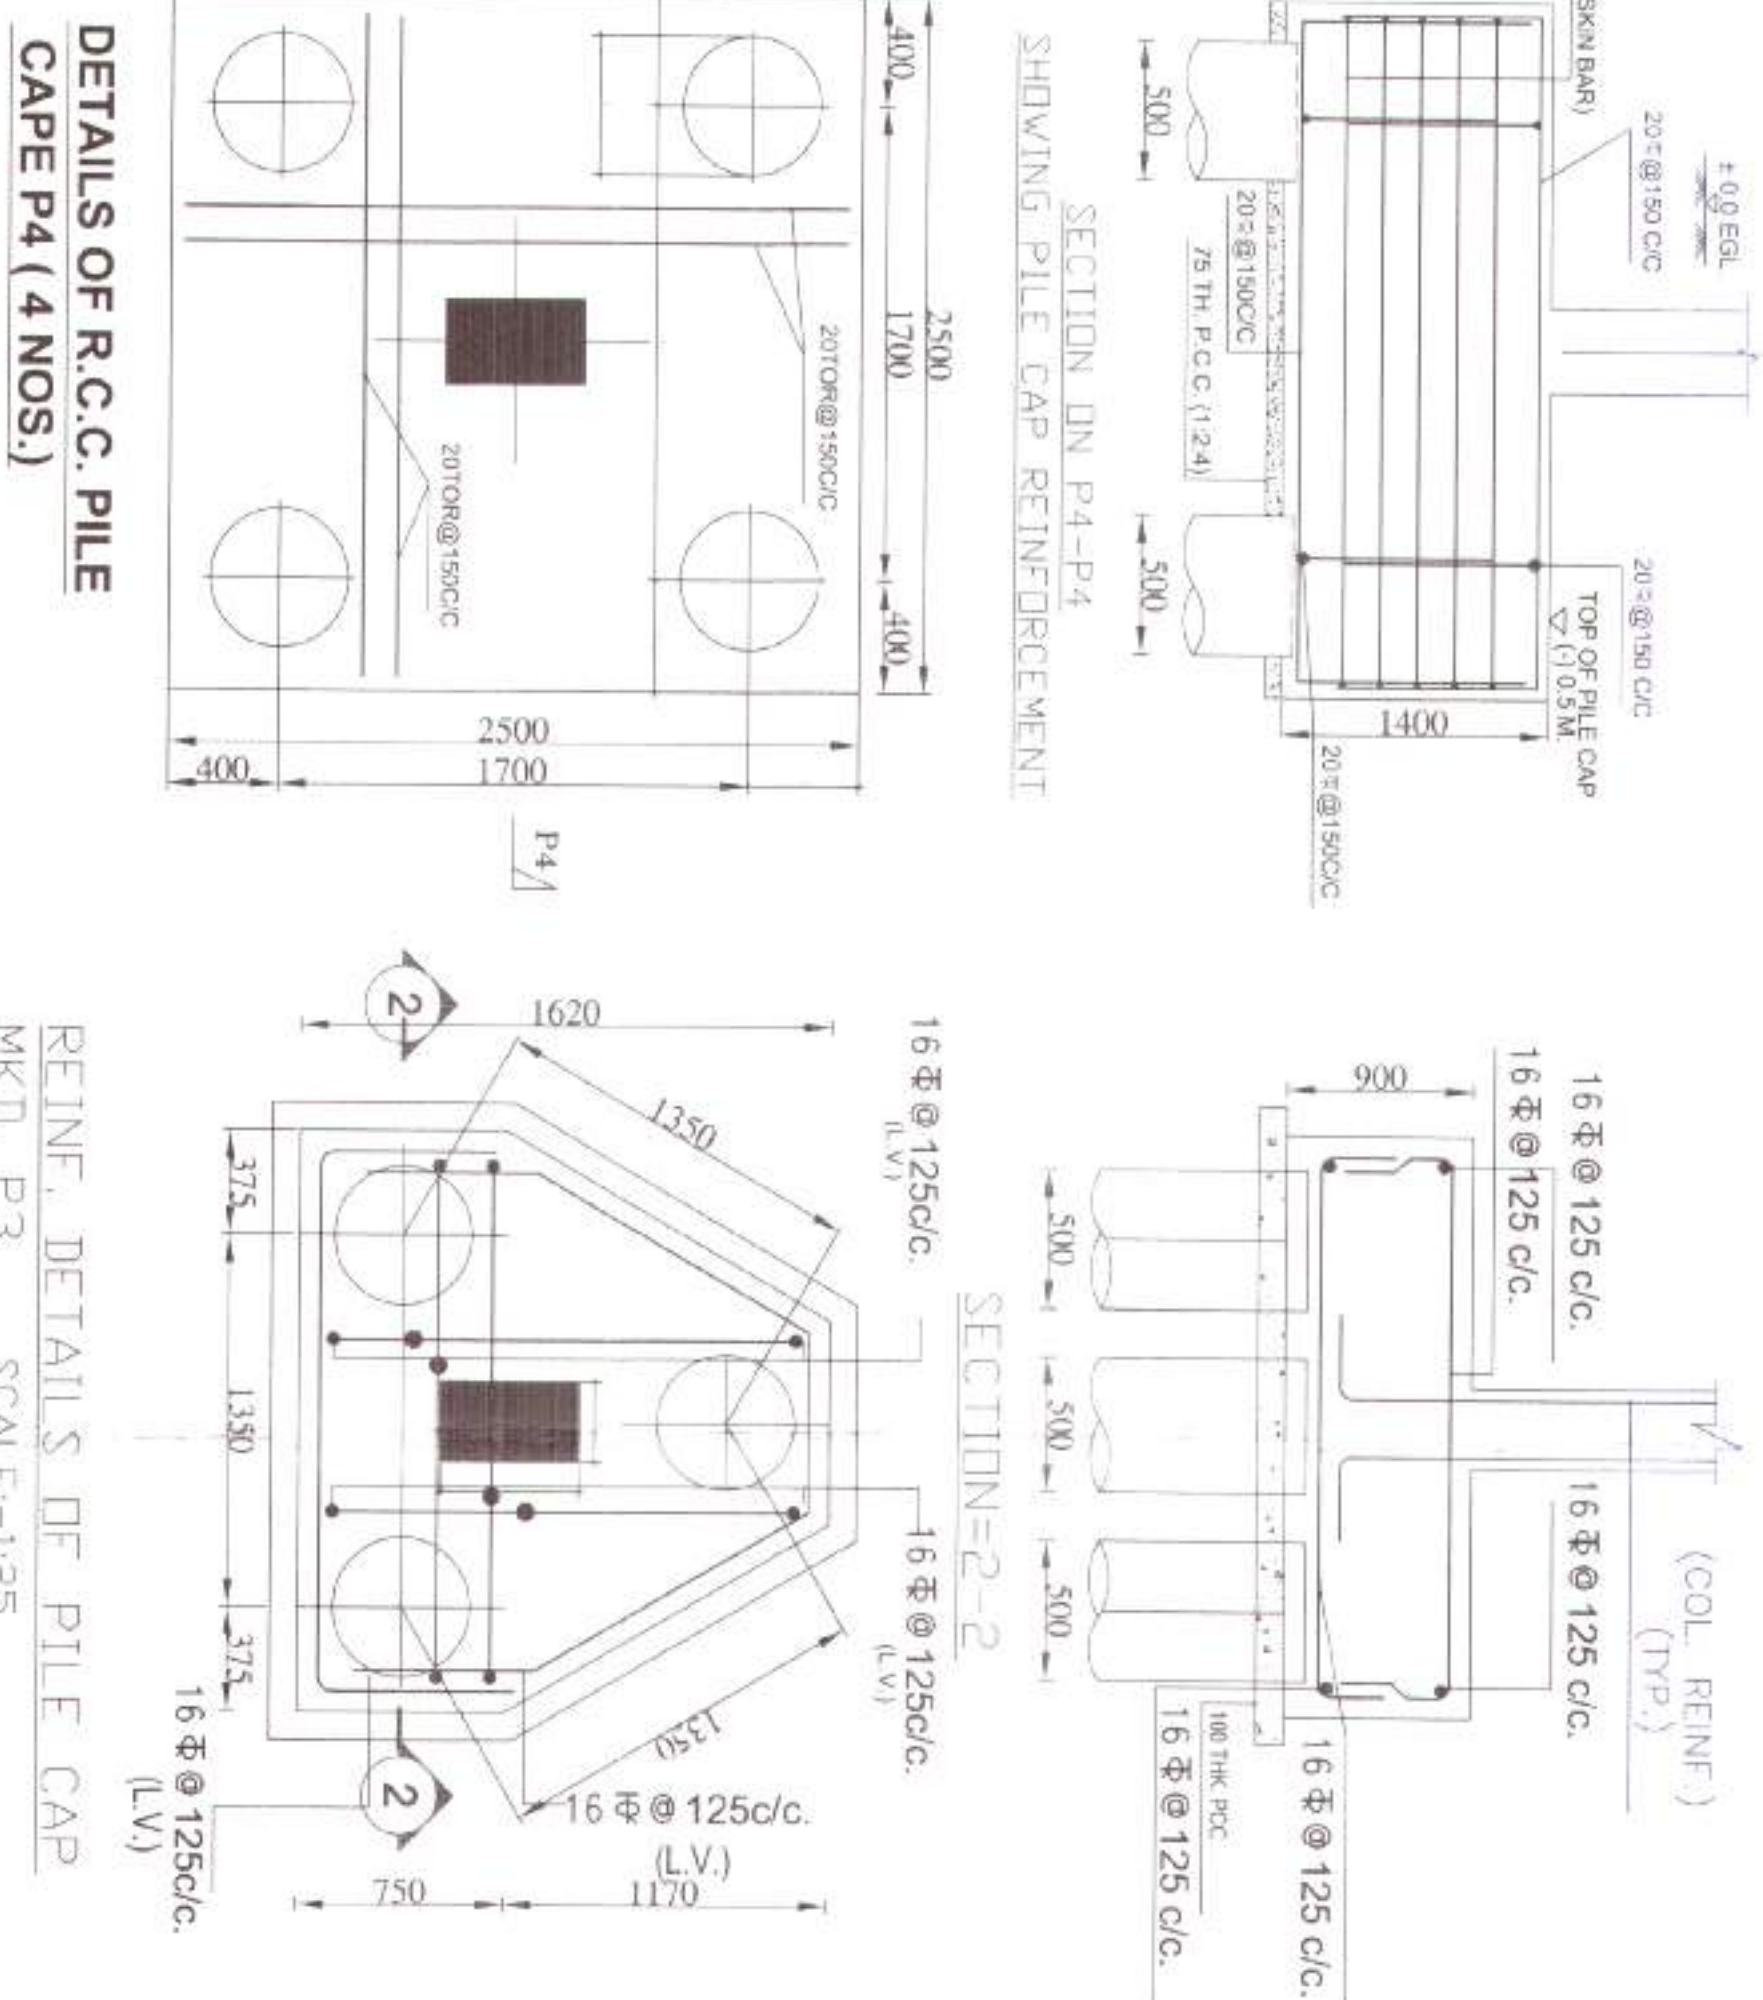


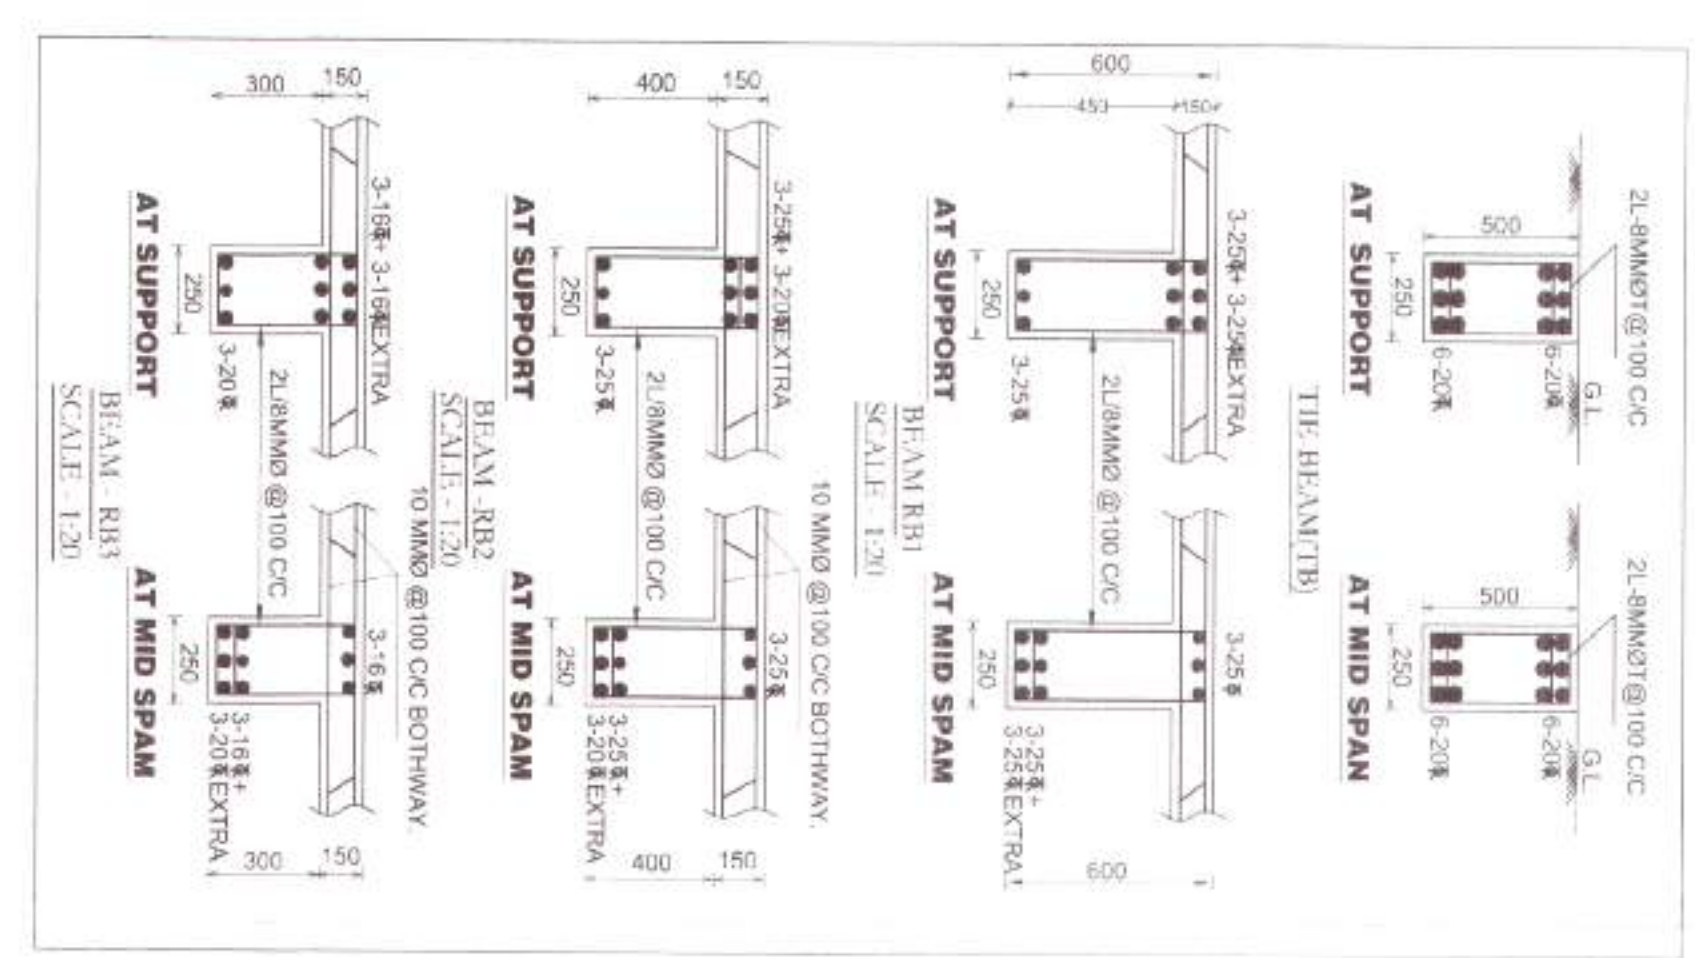


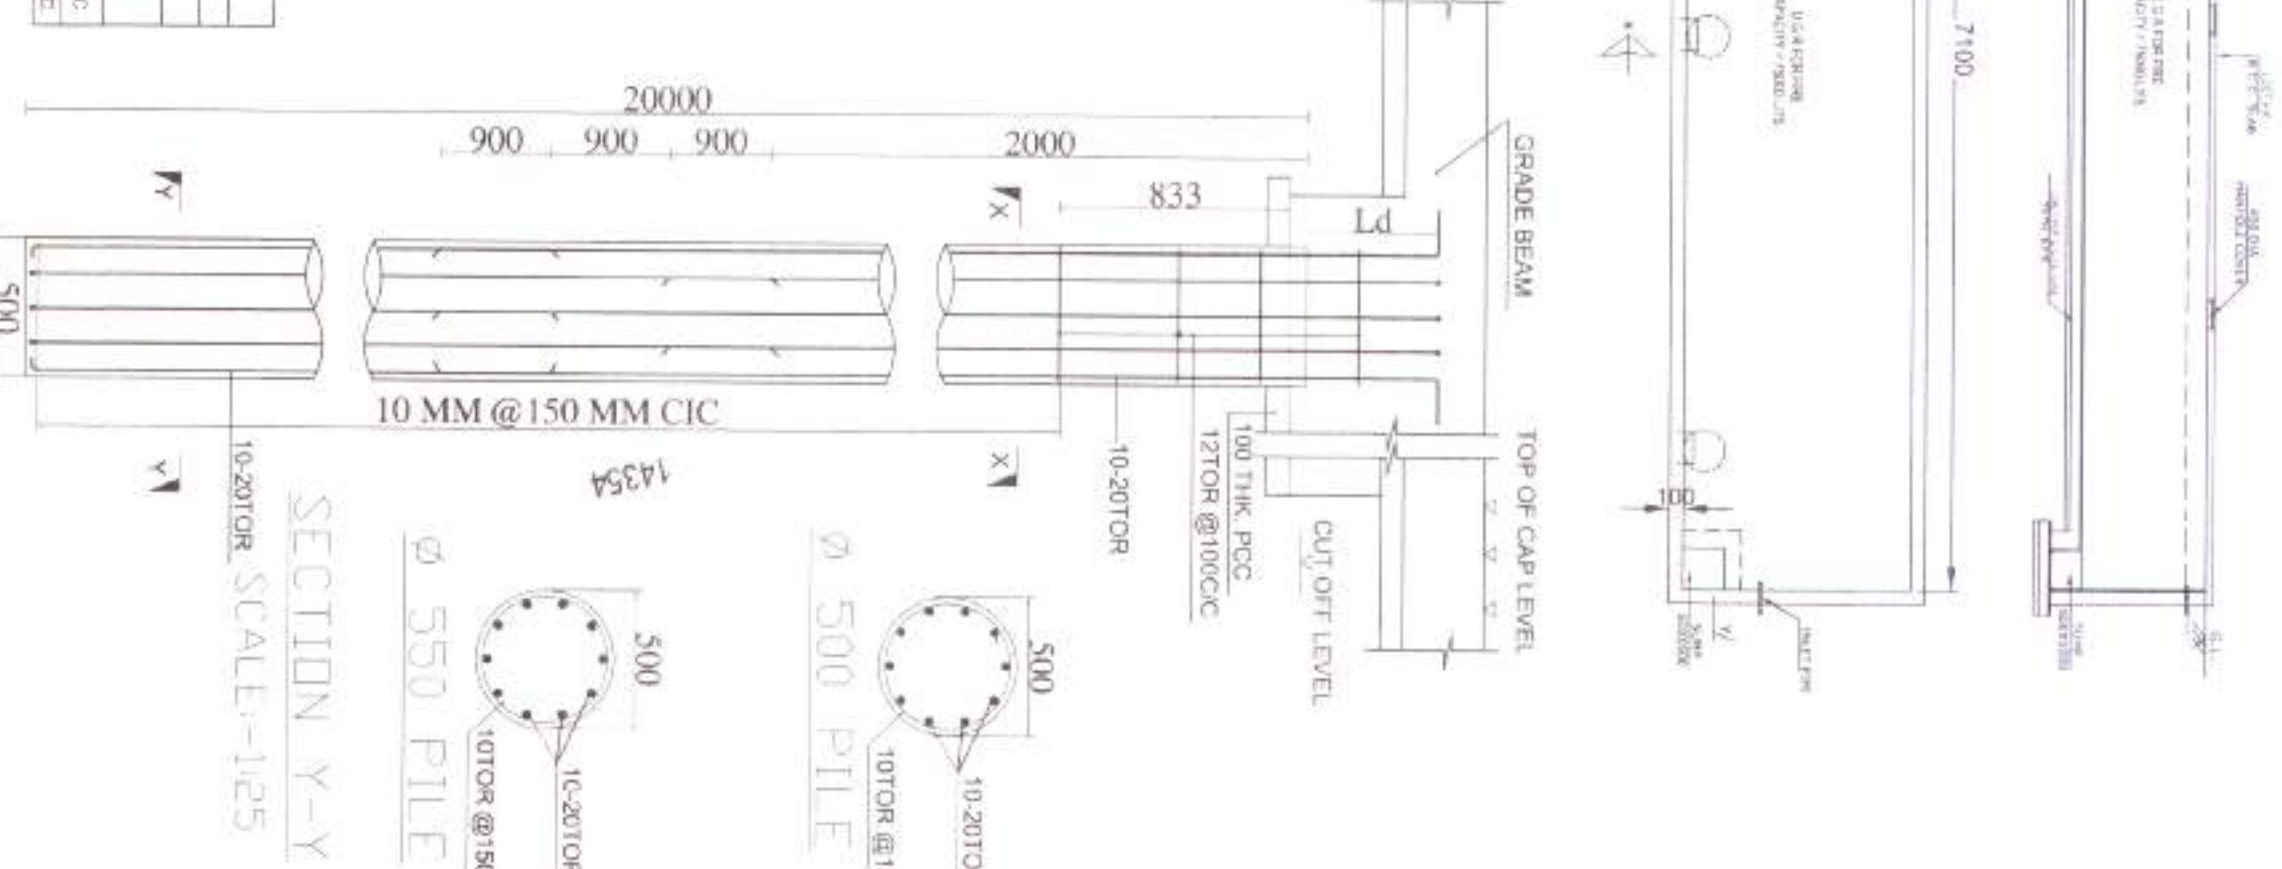

NAME OF PROJECT:

PROPOSED (G+IV) STORED RESIDENTIAL BUILDING PLAN OF

SABURANAN REAL ESTATE AT MOUZA-NISHINTABASAN

P.S.-PURBA MEDINIPUR, J.L.NO.-147, PLOT NO.-2036

KH NO.-2229 DIST.- PURBA MEDINIPUR.

GENERAL NOTES:

1. MATERIALS SHOULD BE USED & WORKMANSHIP AS PER B.S.
2. REINFORCEMENT SHALL BE USED AS PER B.S.


AREA STATEMENT

TOTAL LAND AREA (AS PER RECORD)=12.00 DECIMAL.

GROUND FLOOR COVERED AREA : 297.61 SQ.M.

1ST FLOOR COVERED AREA : 314.26 SQ.M.

2ND TO 4TH FLOOR COVERED AREA : 942.78 SQ.M.

TOTAL COVER AREA : 1554.65 SQ.M.

DECLARATION OF ENGINEER :-

I HEREBY CERTIFY THAT THE FOUNDATION AND STRUCTURE OF THE BUILDING HAVE BEEN SO DESIGNED BY ME TO BE SAFE IN ALL ASPECTS IN CONSIDERATION OF THE SOIL TEST AND STAND OF PRACTICE. I SHALL BE RESPONSIBLE FOR ANY DAMAGE OF THE BUILDING IF THE CONSTRUCTION WORK WILL BE SUPERVISED BY ME.

Sd/- *Pranab Kumar* *Pranab Kumar*

Pranab Kumar

Pranab Kumar

SIGN. OF OWNER

RECOMMENDED

1. The work of the foundation and structure will be as per the design.
SIGN. OF ENGINEER

Sanctioned

Sanctioned

Sanctioned