

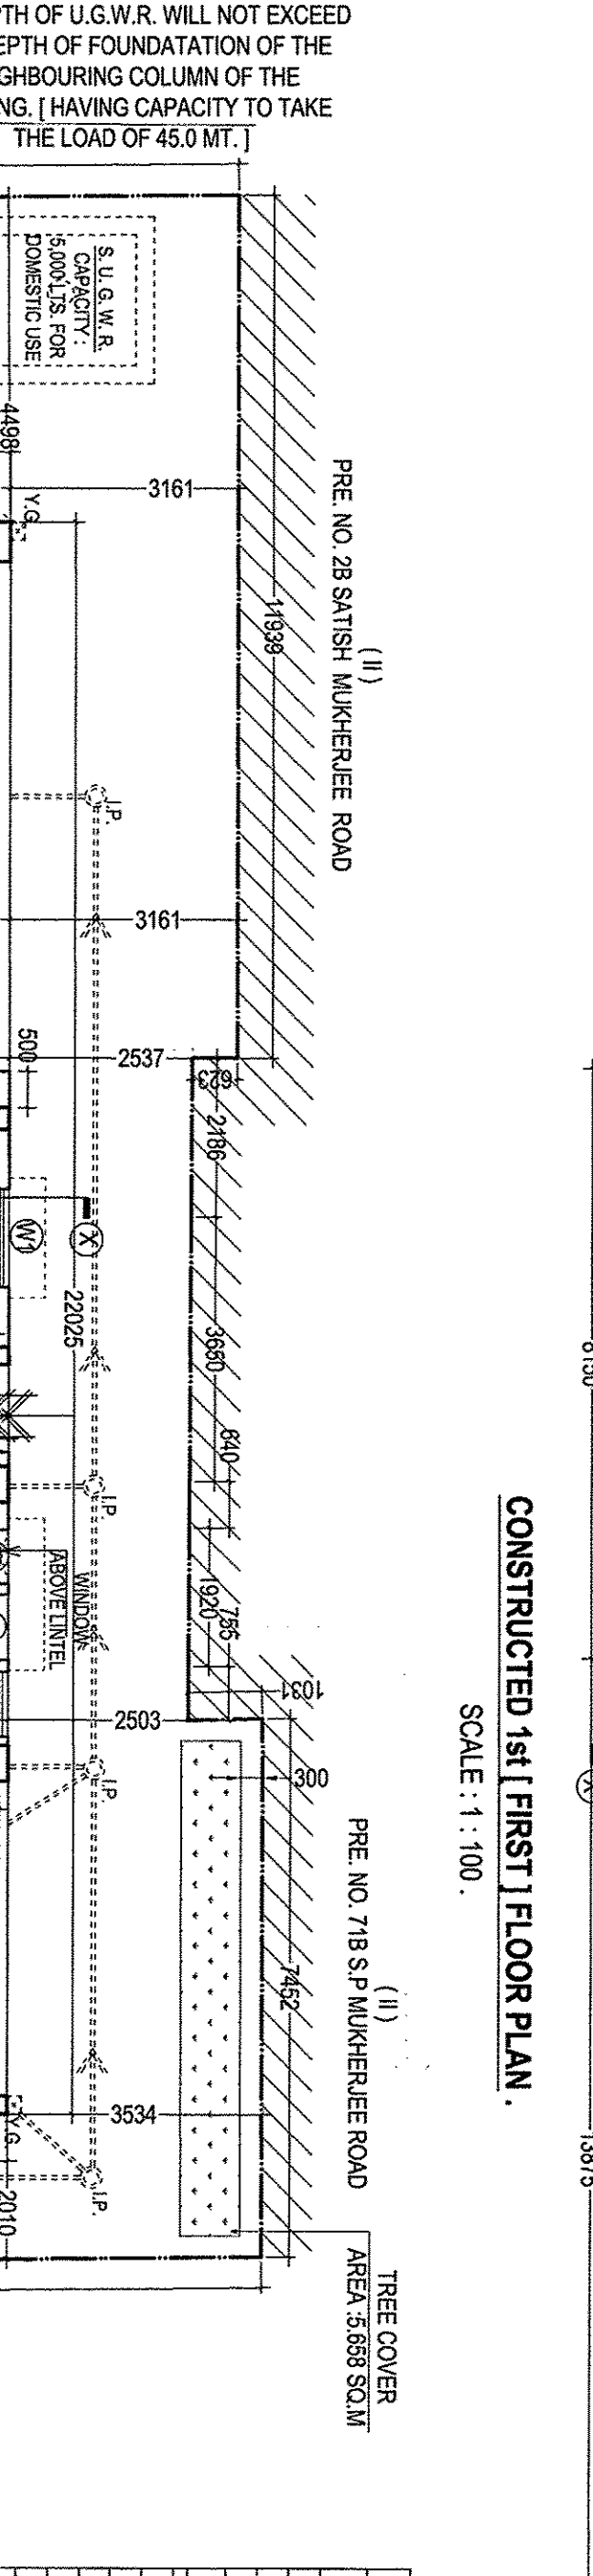
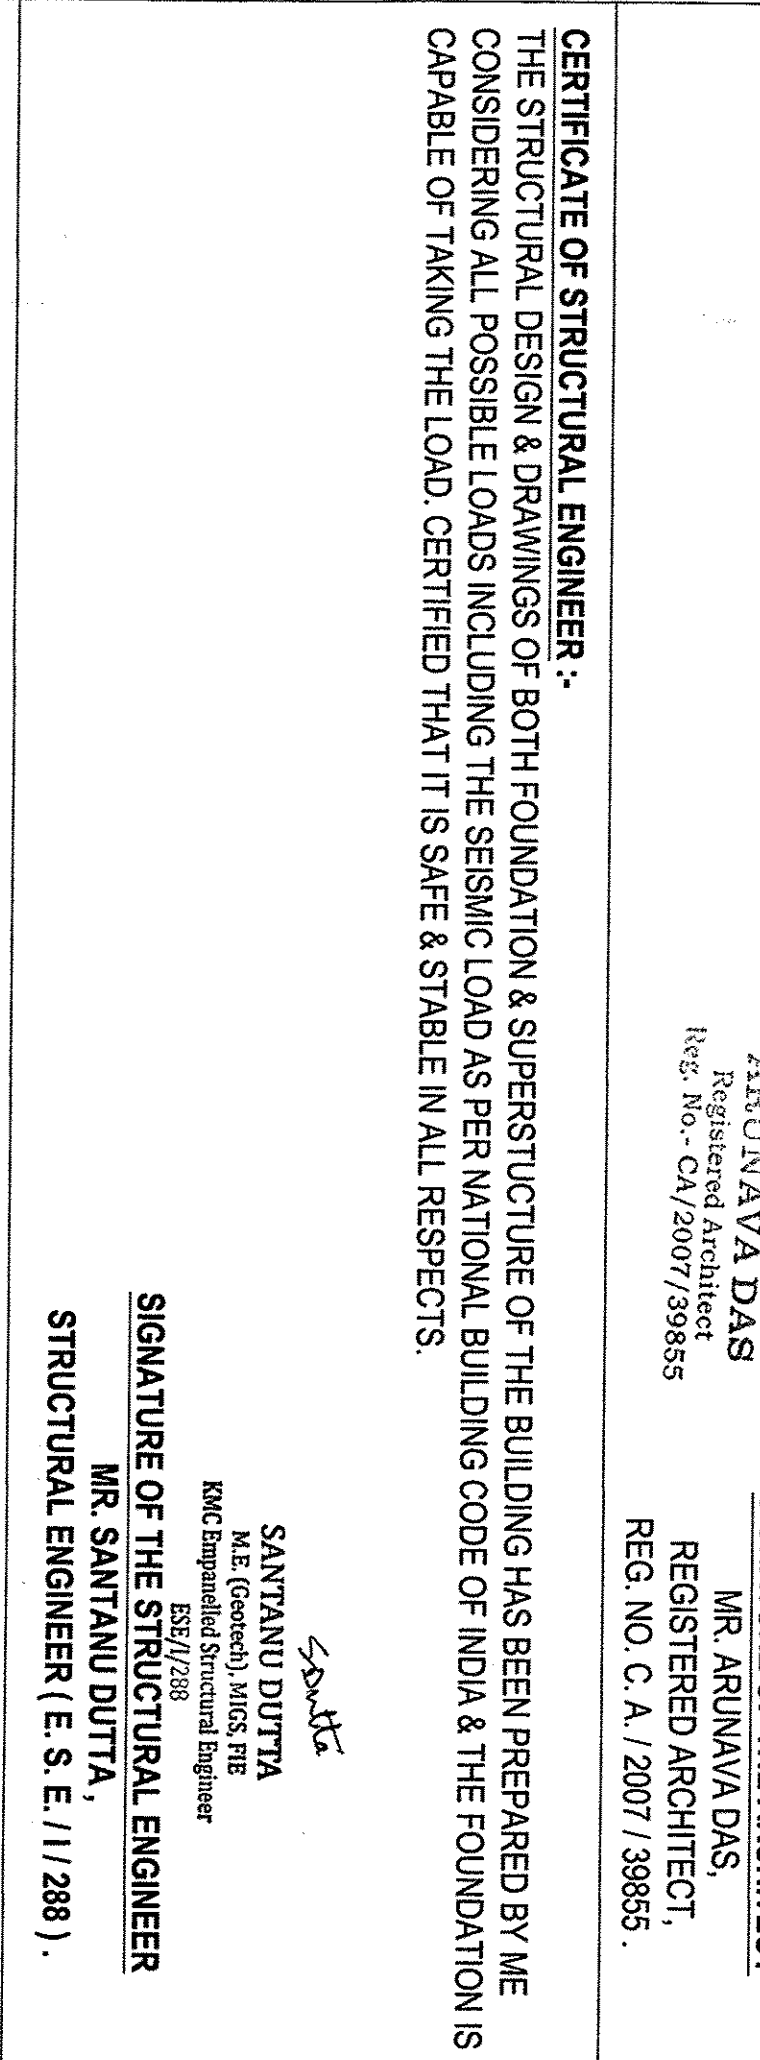
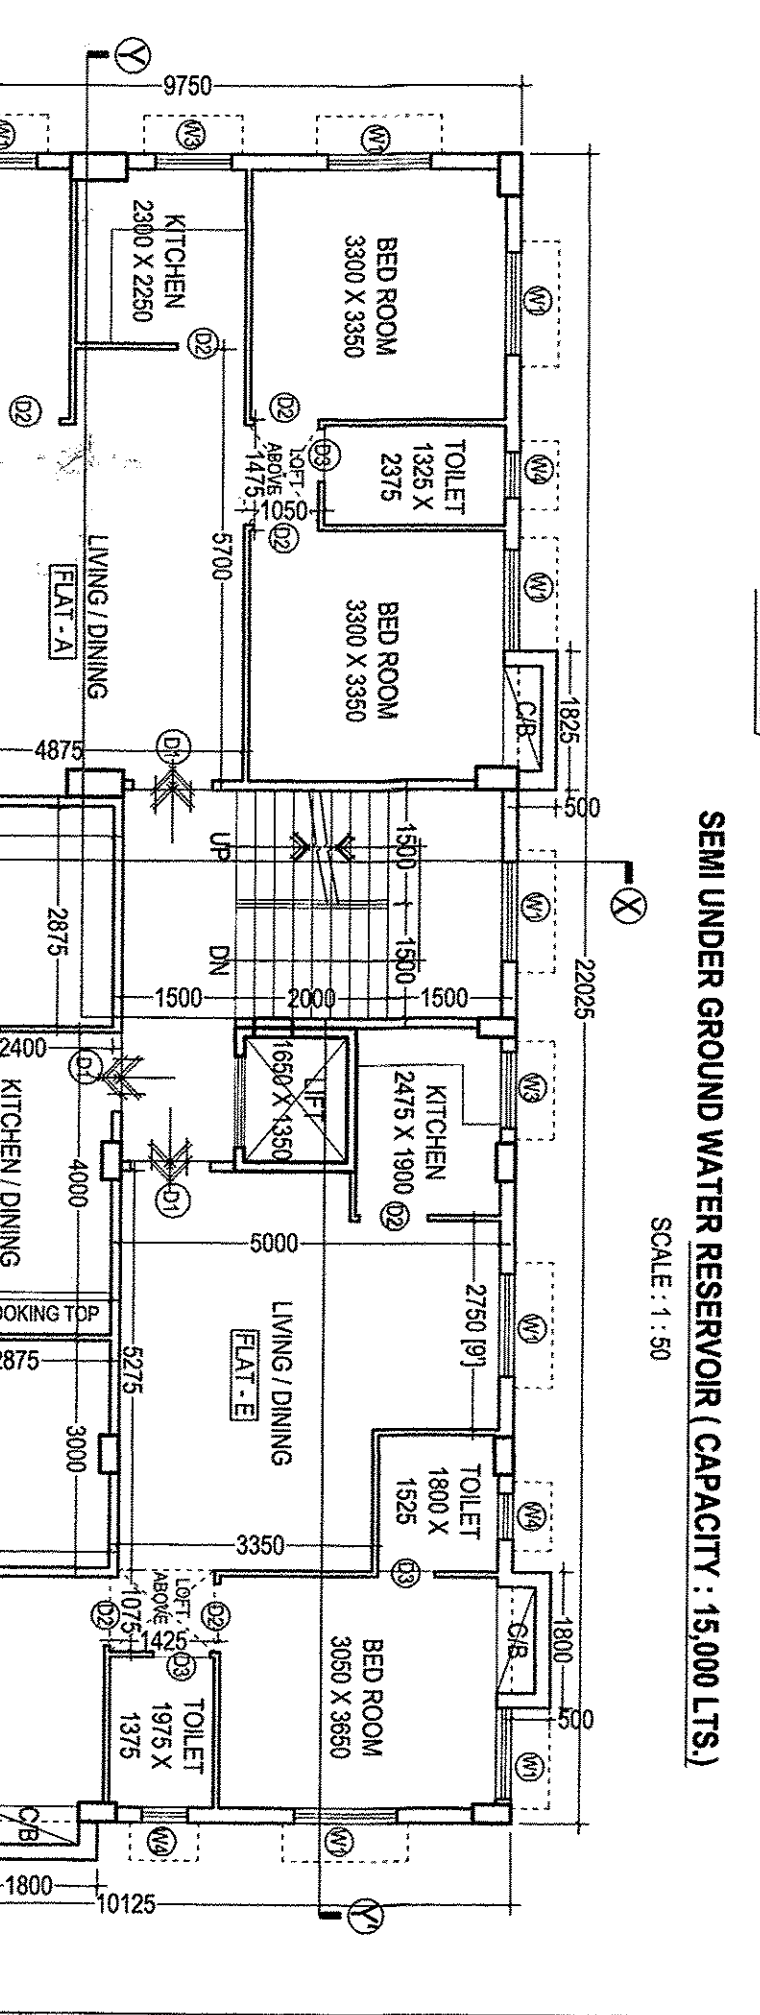
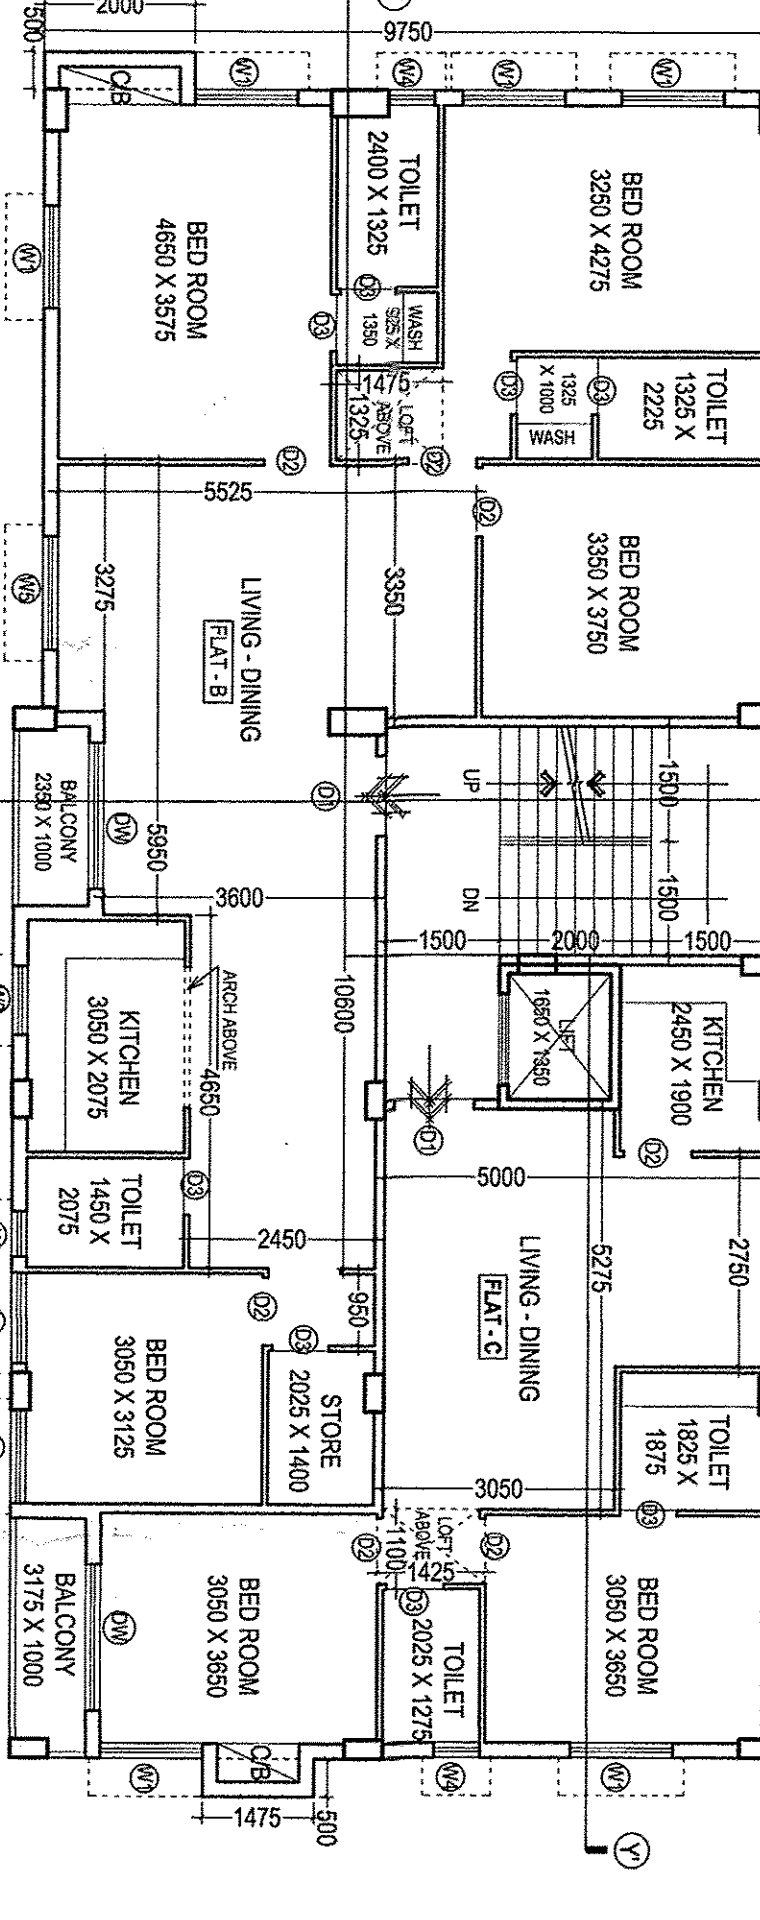
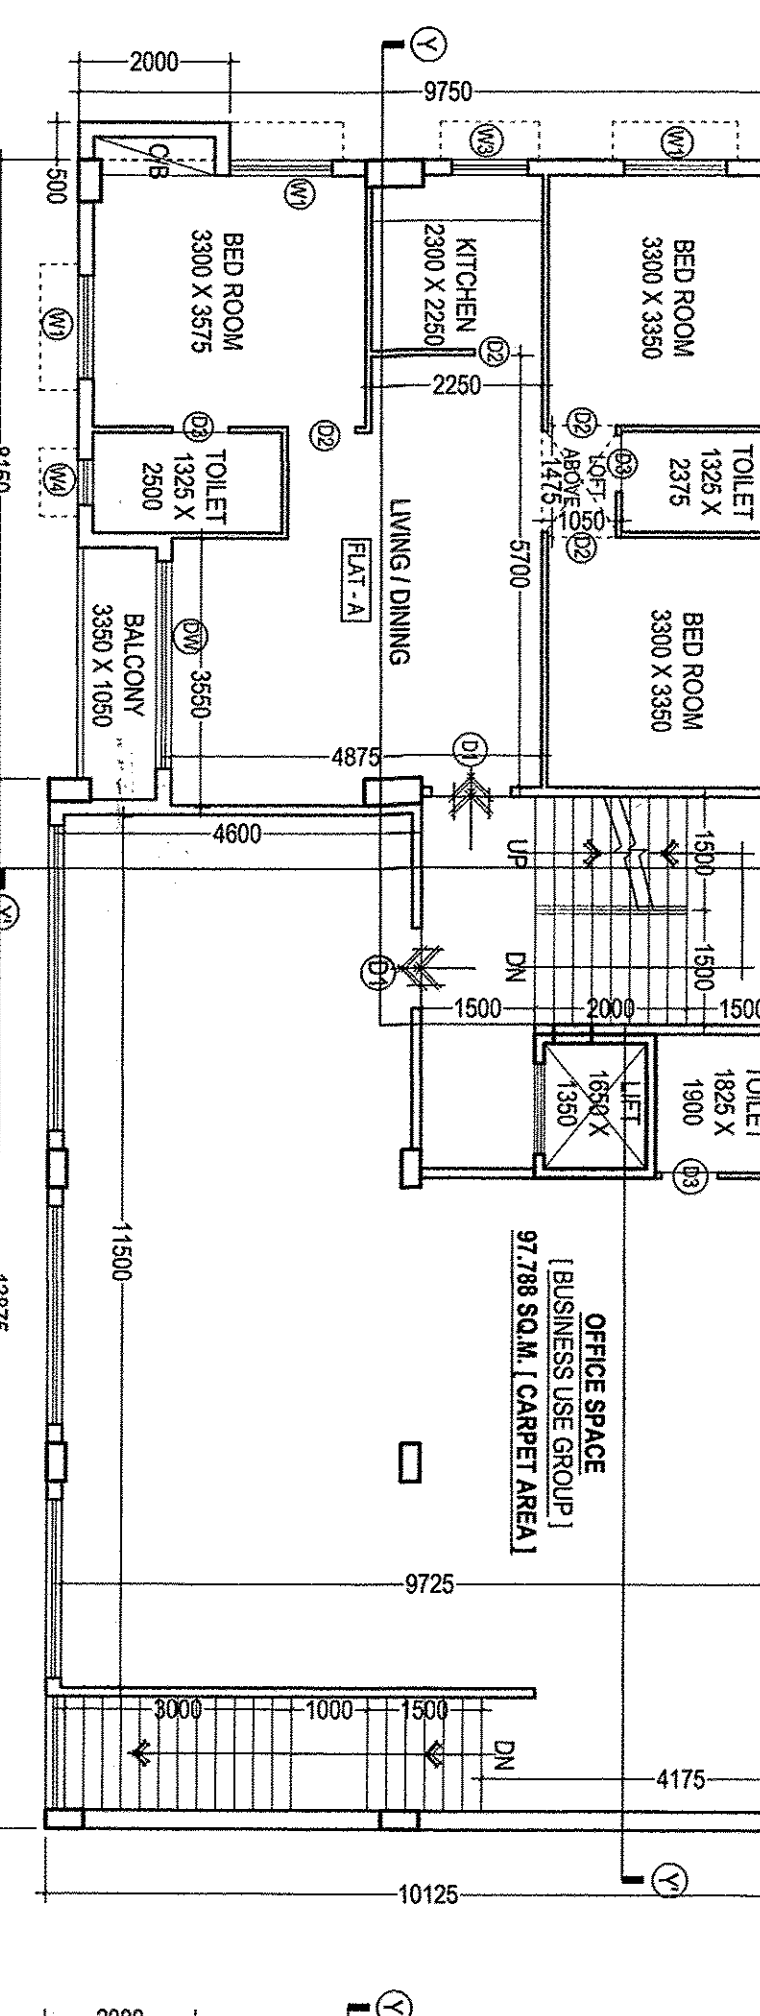
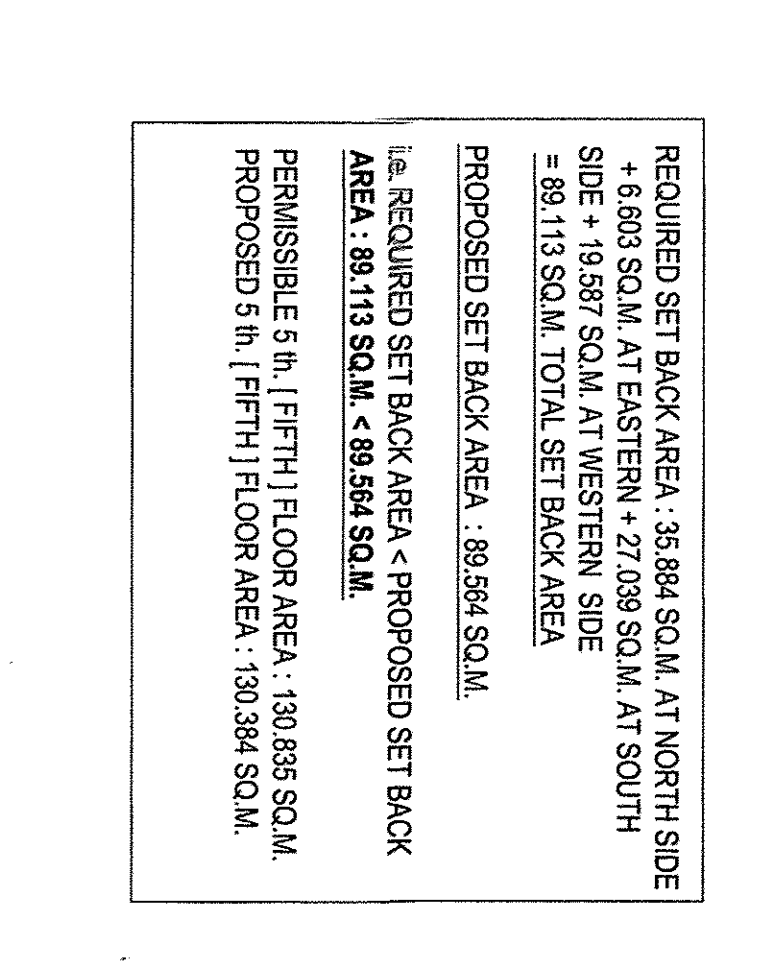
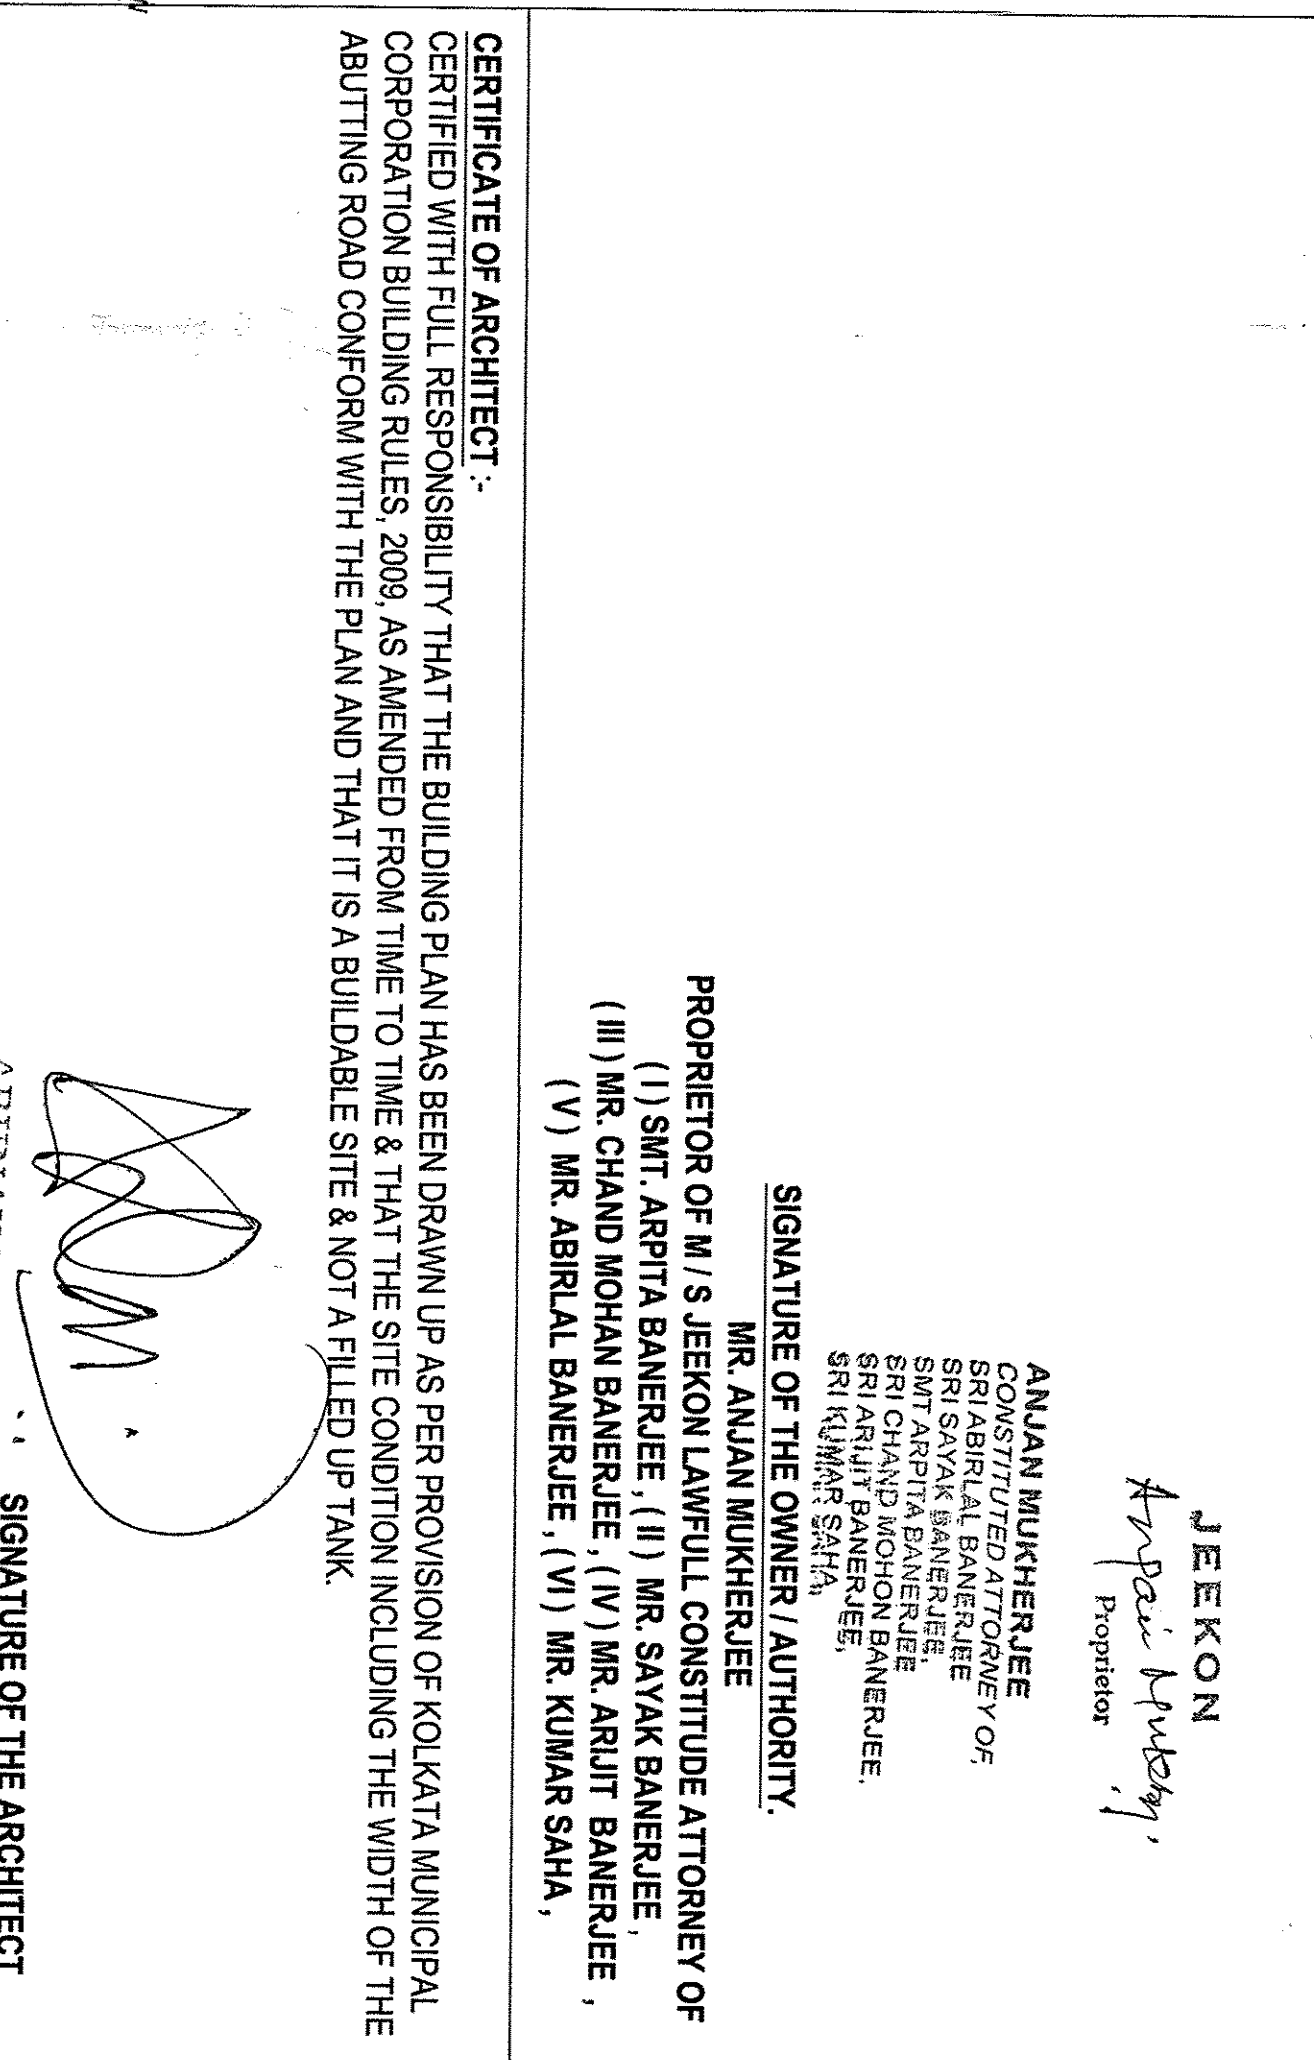
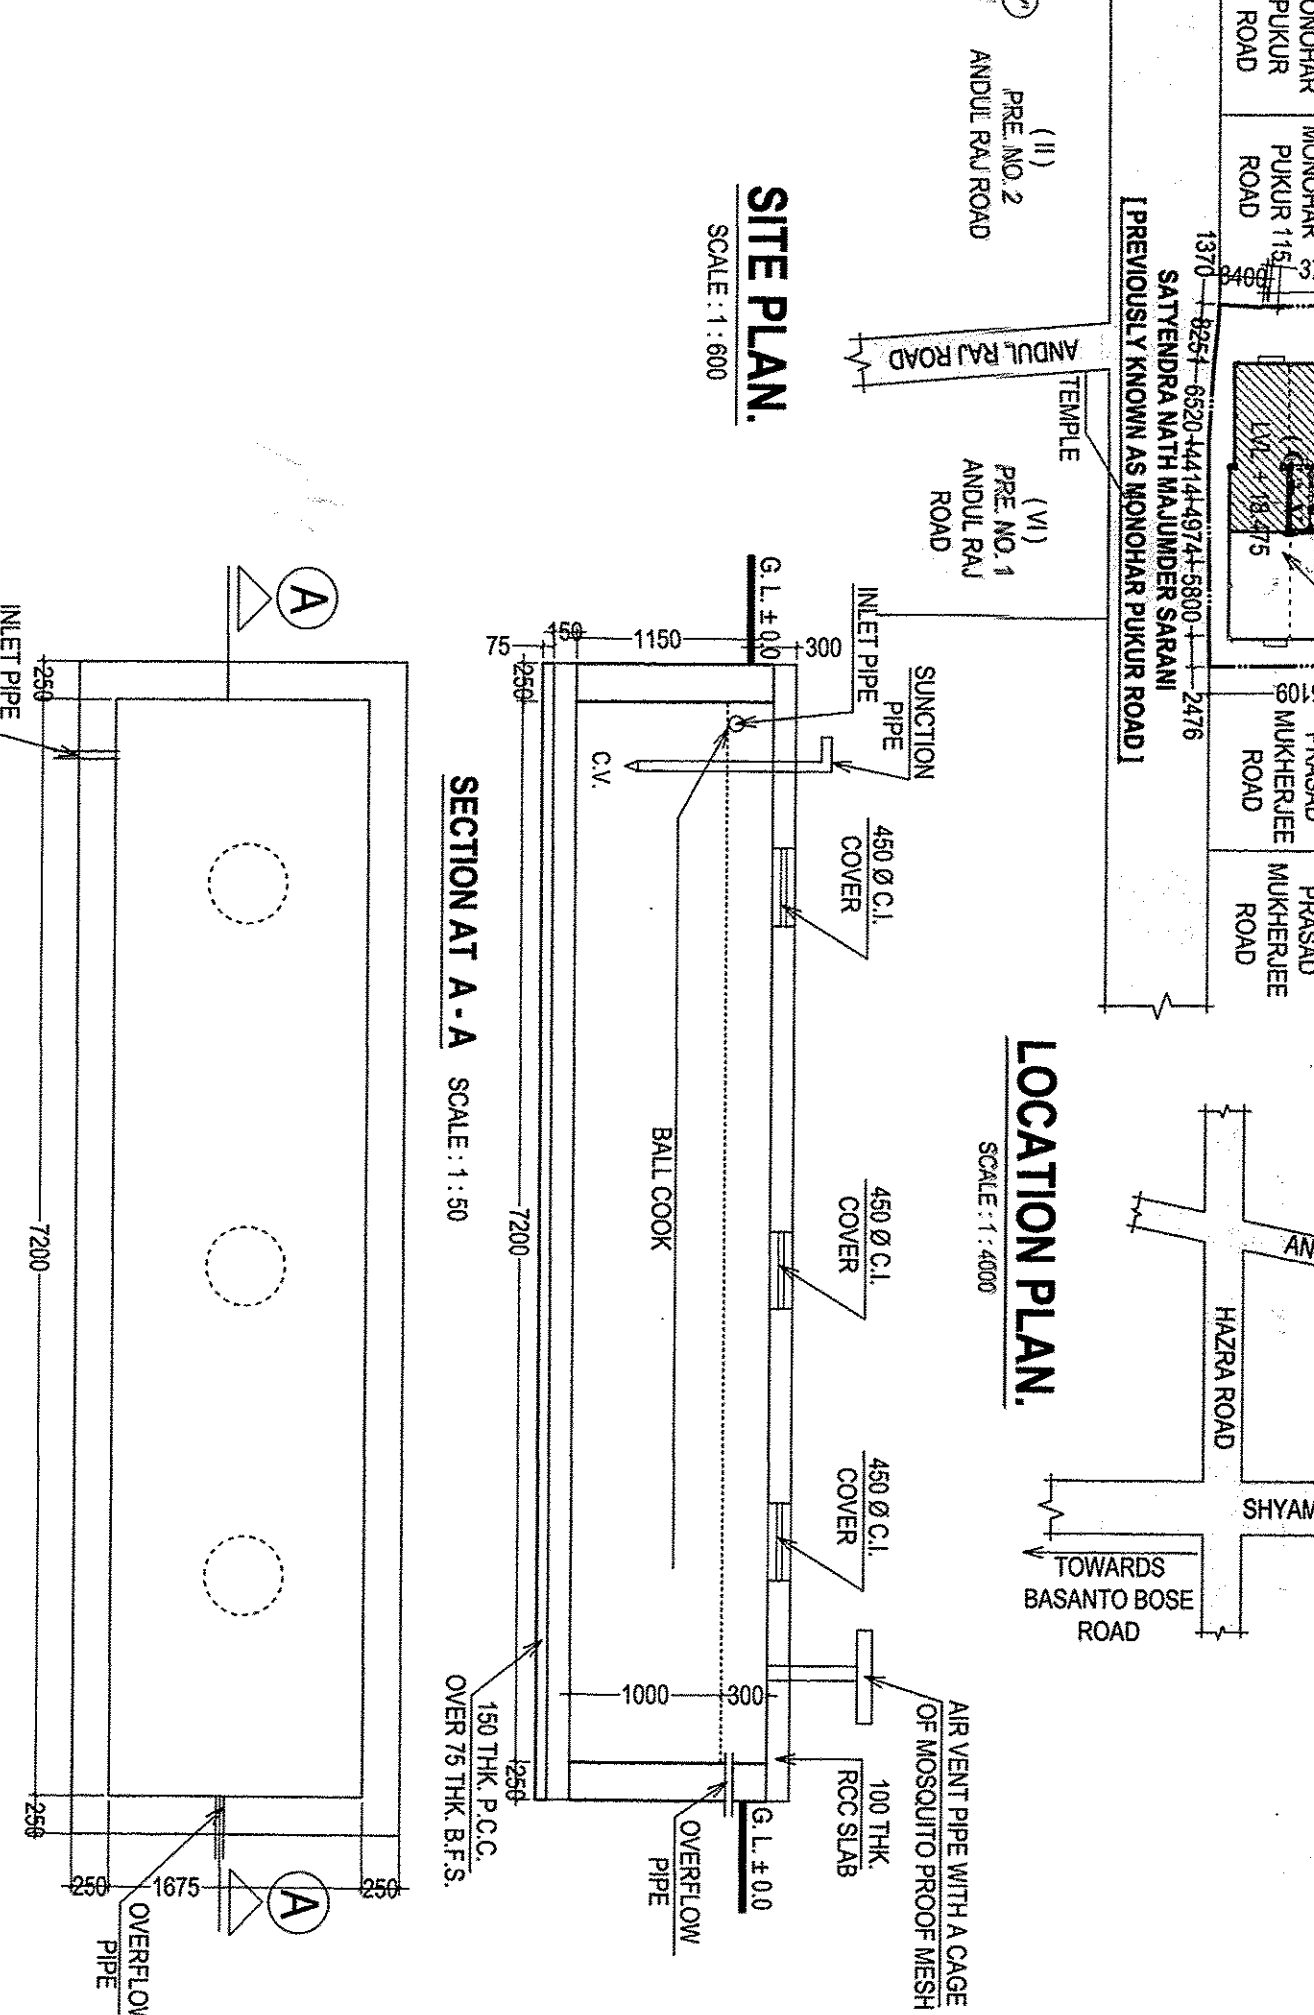
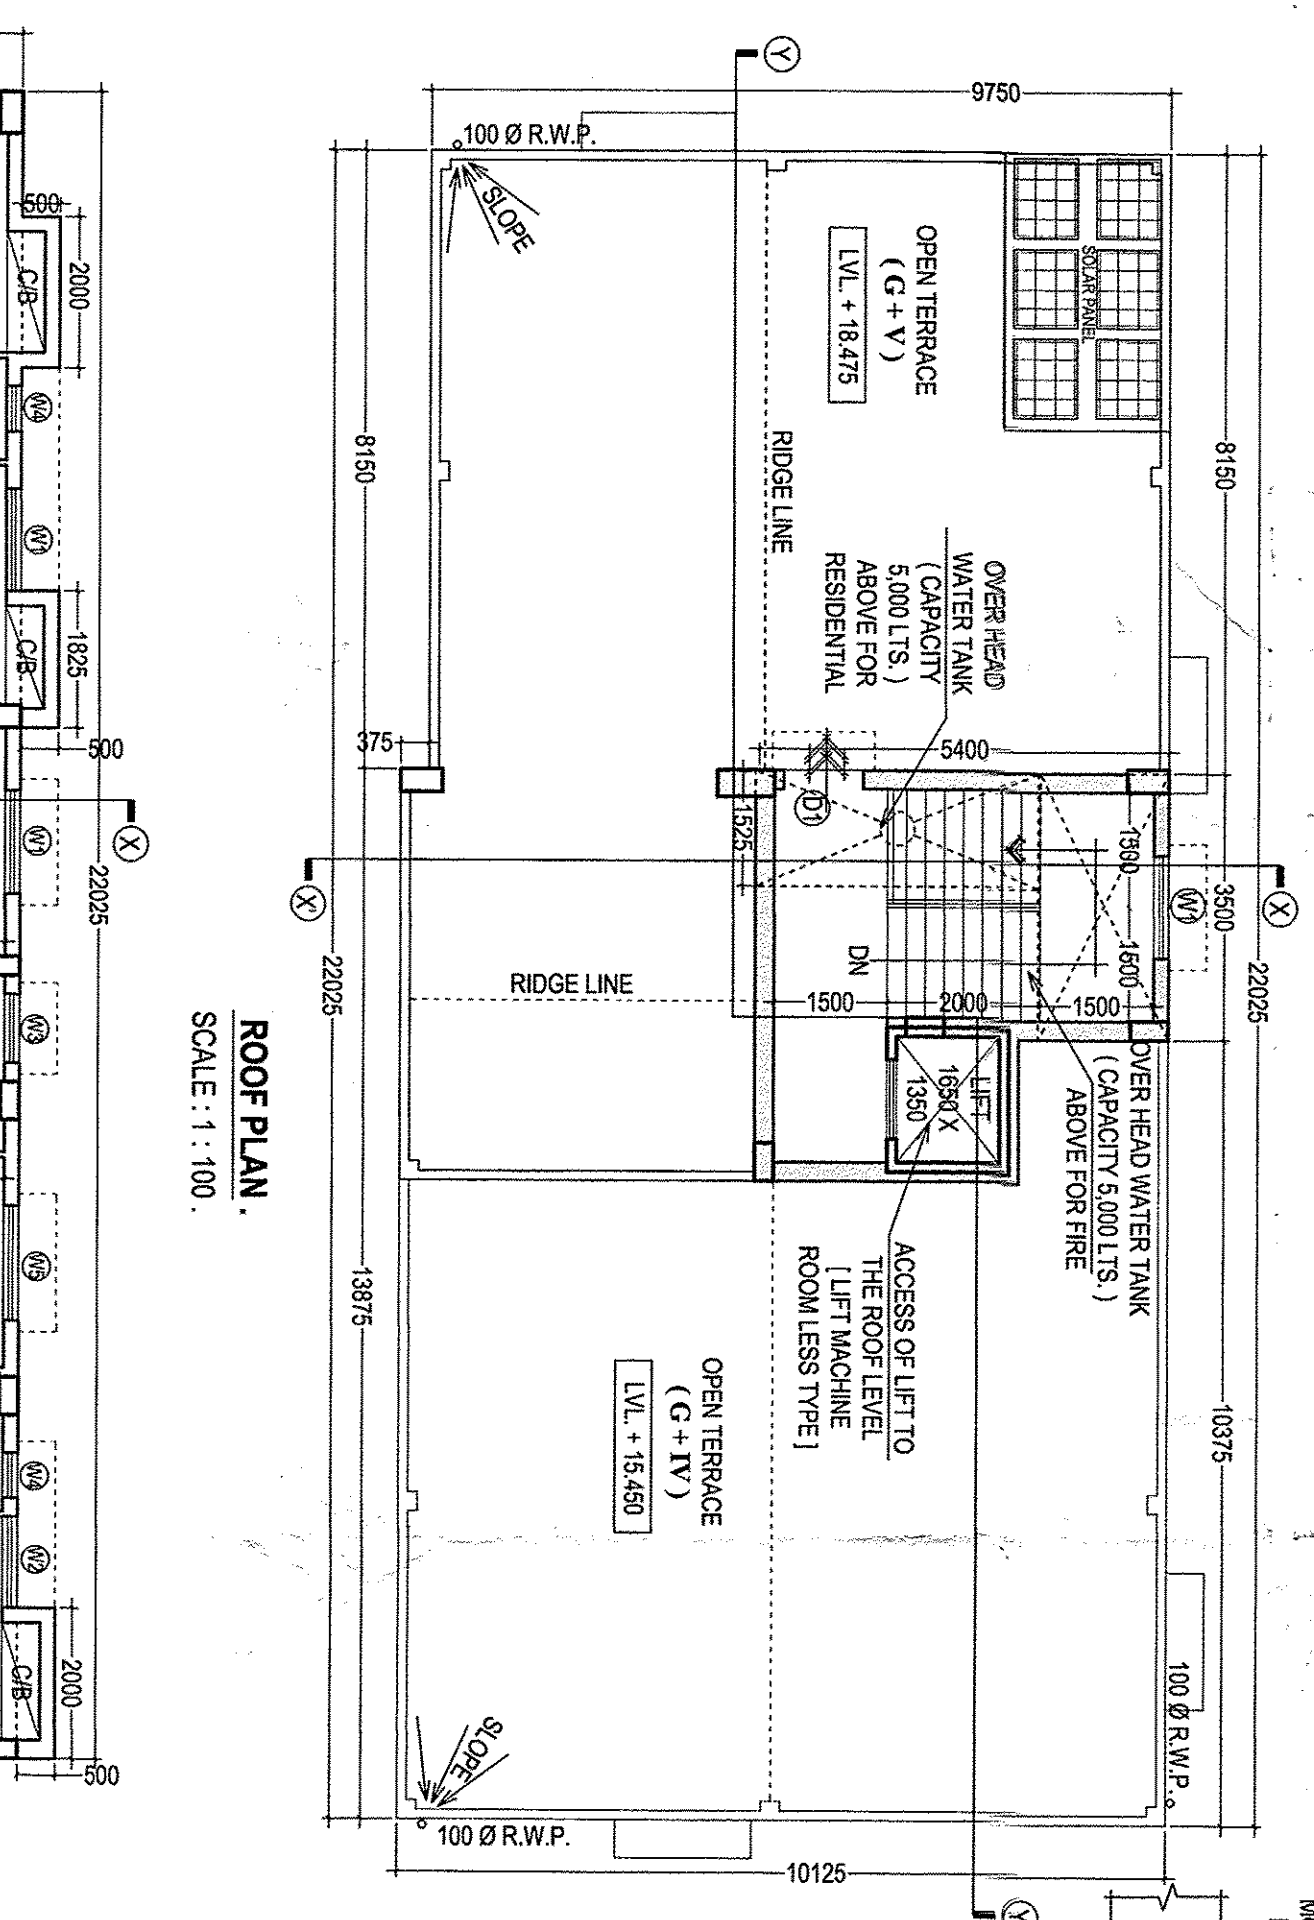
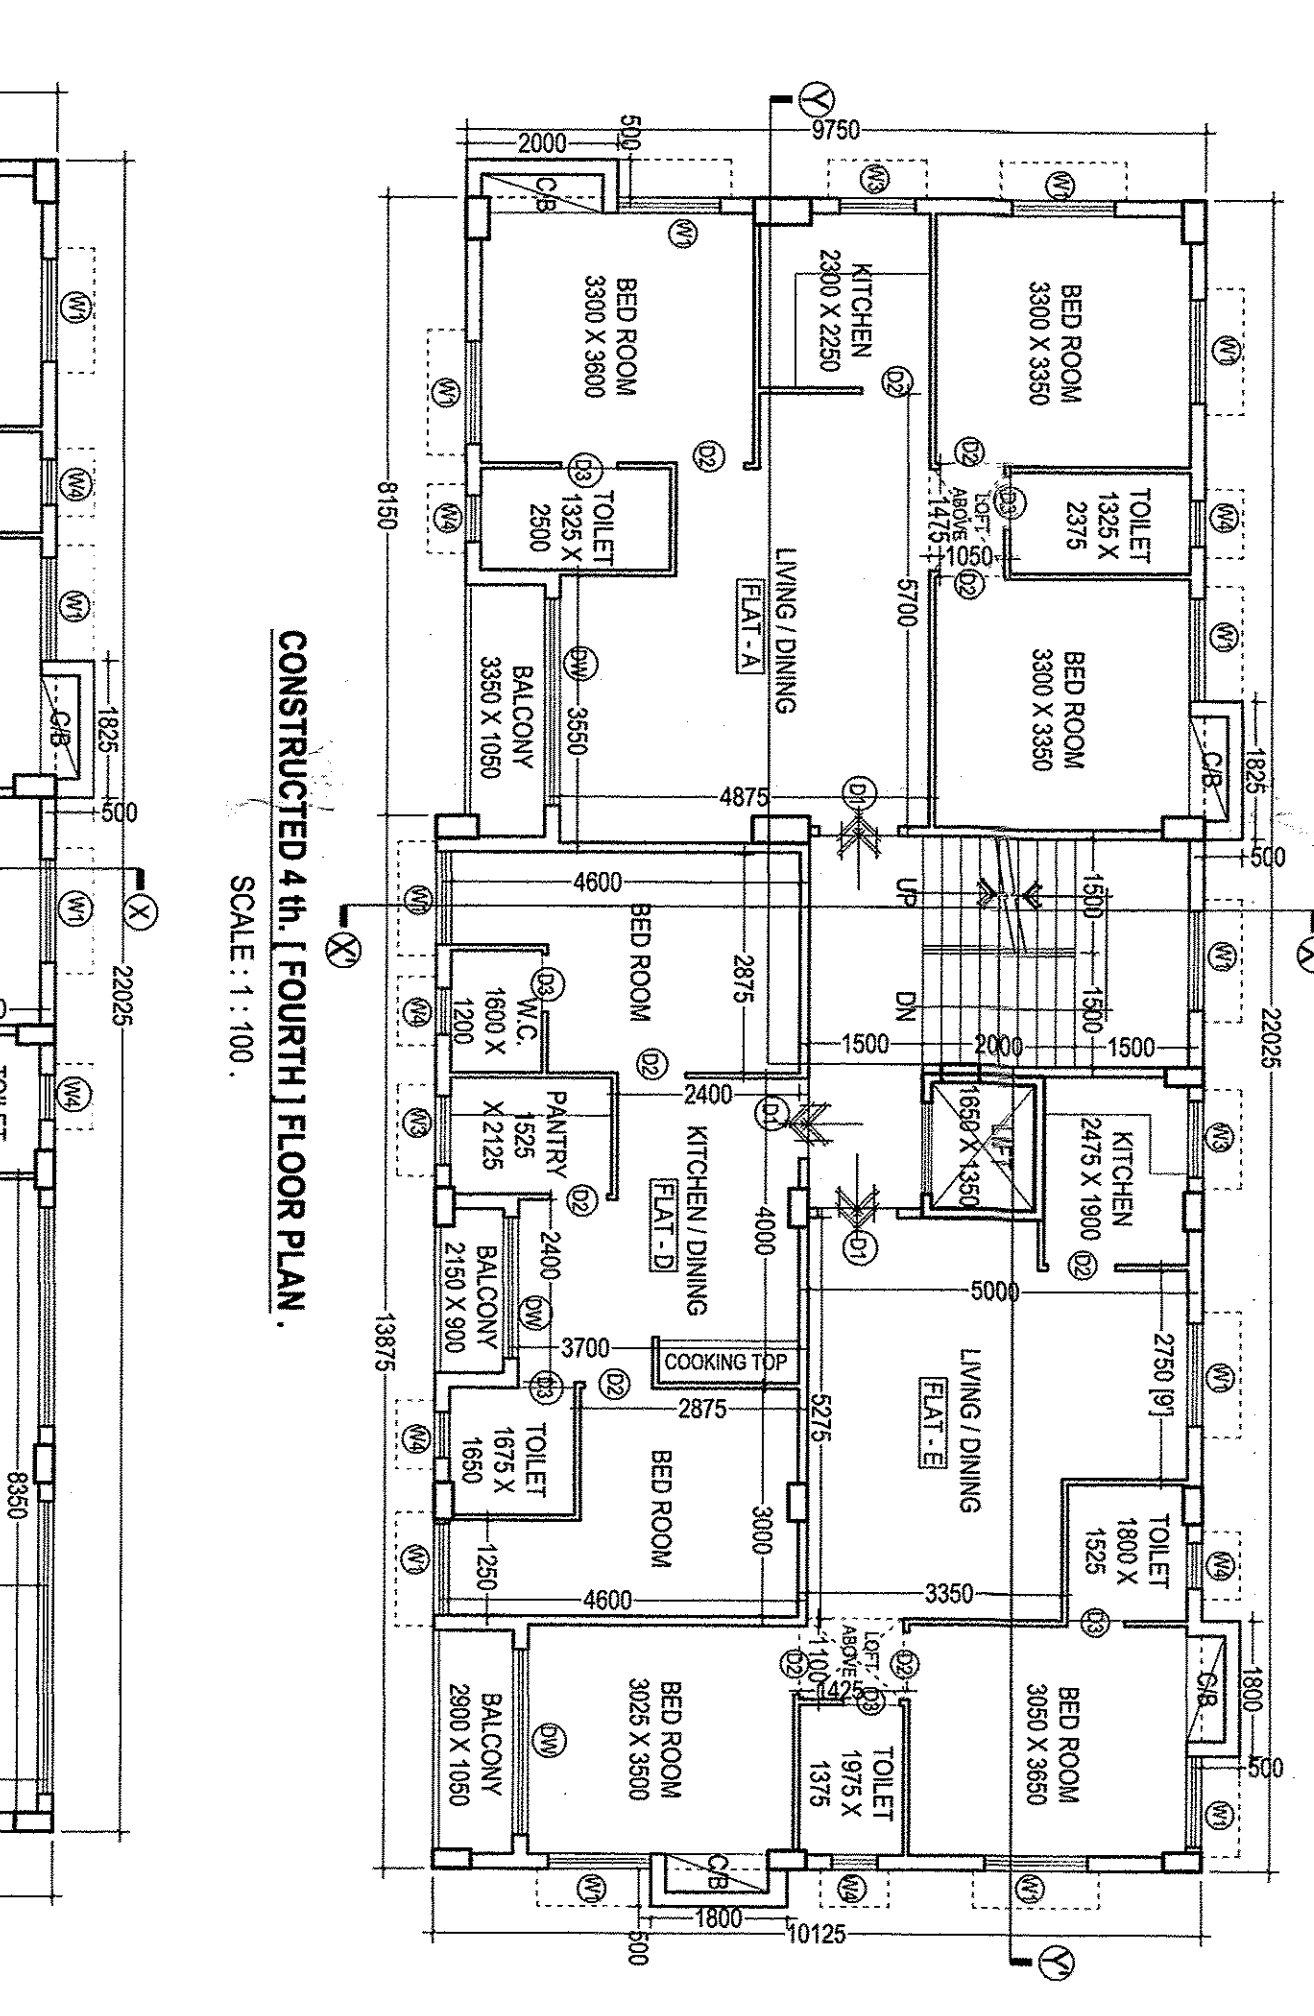
 
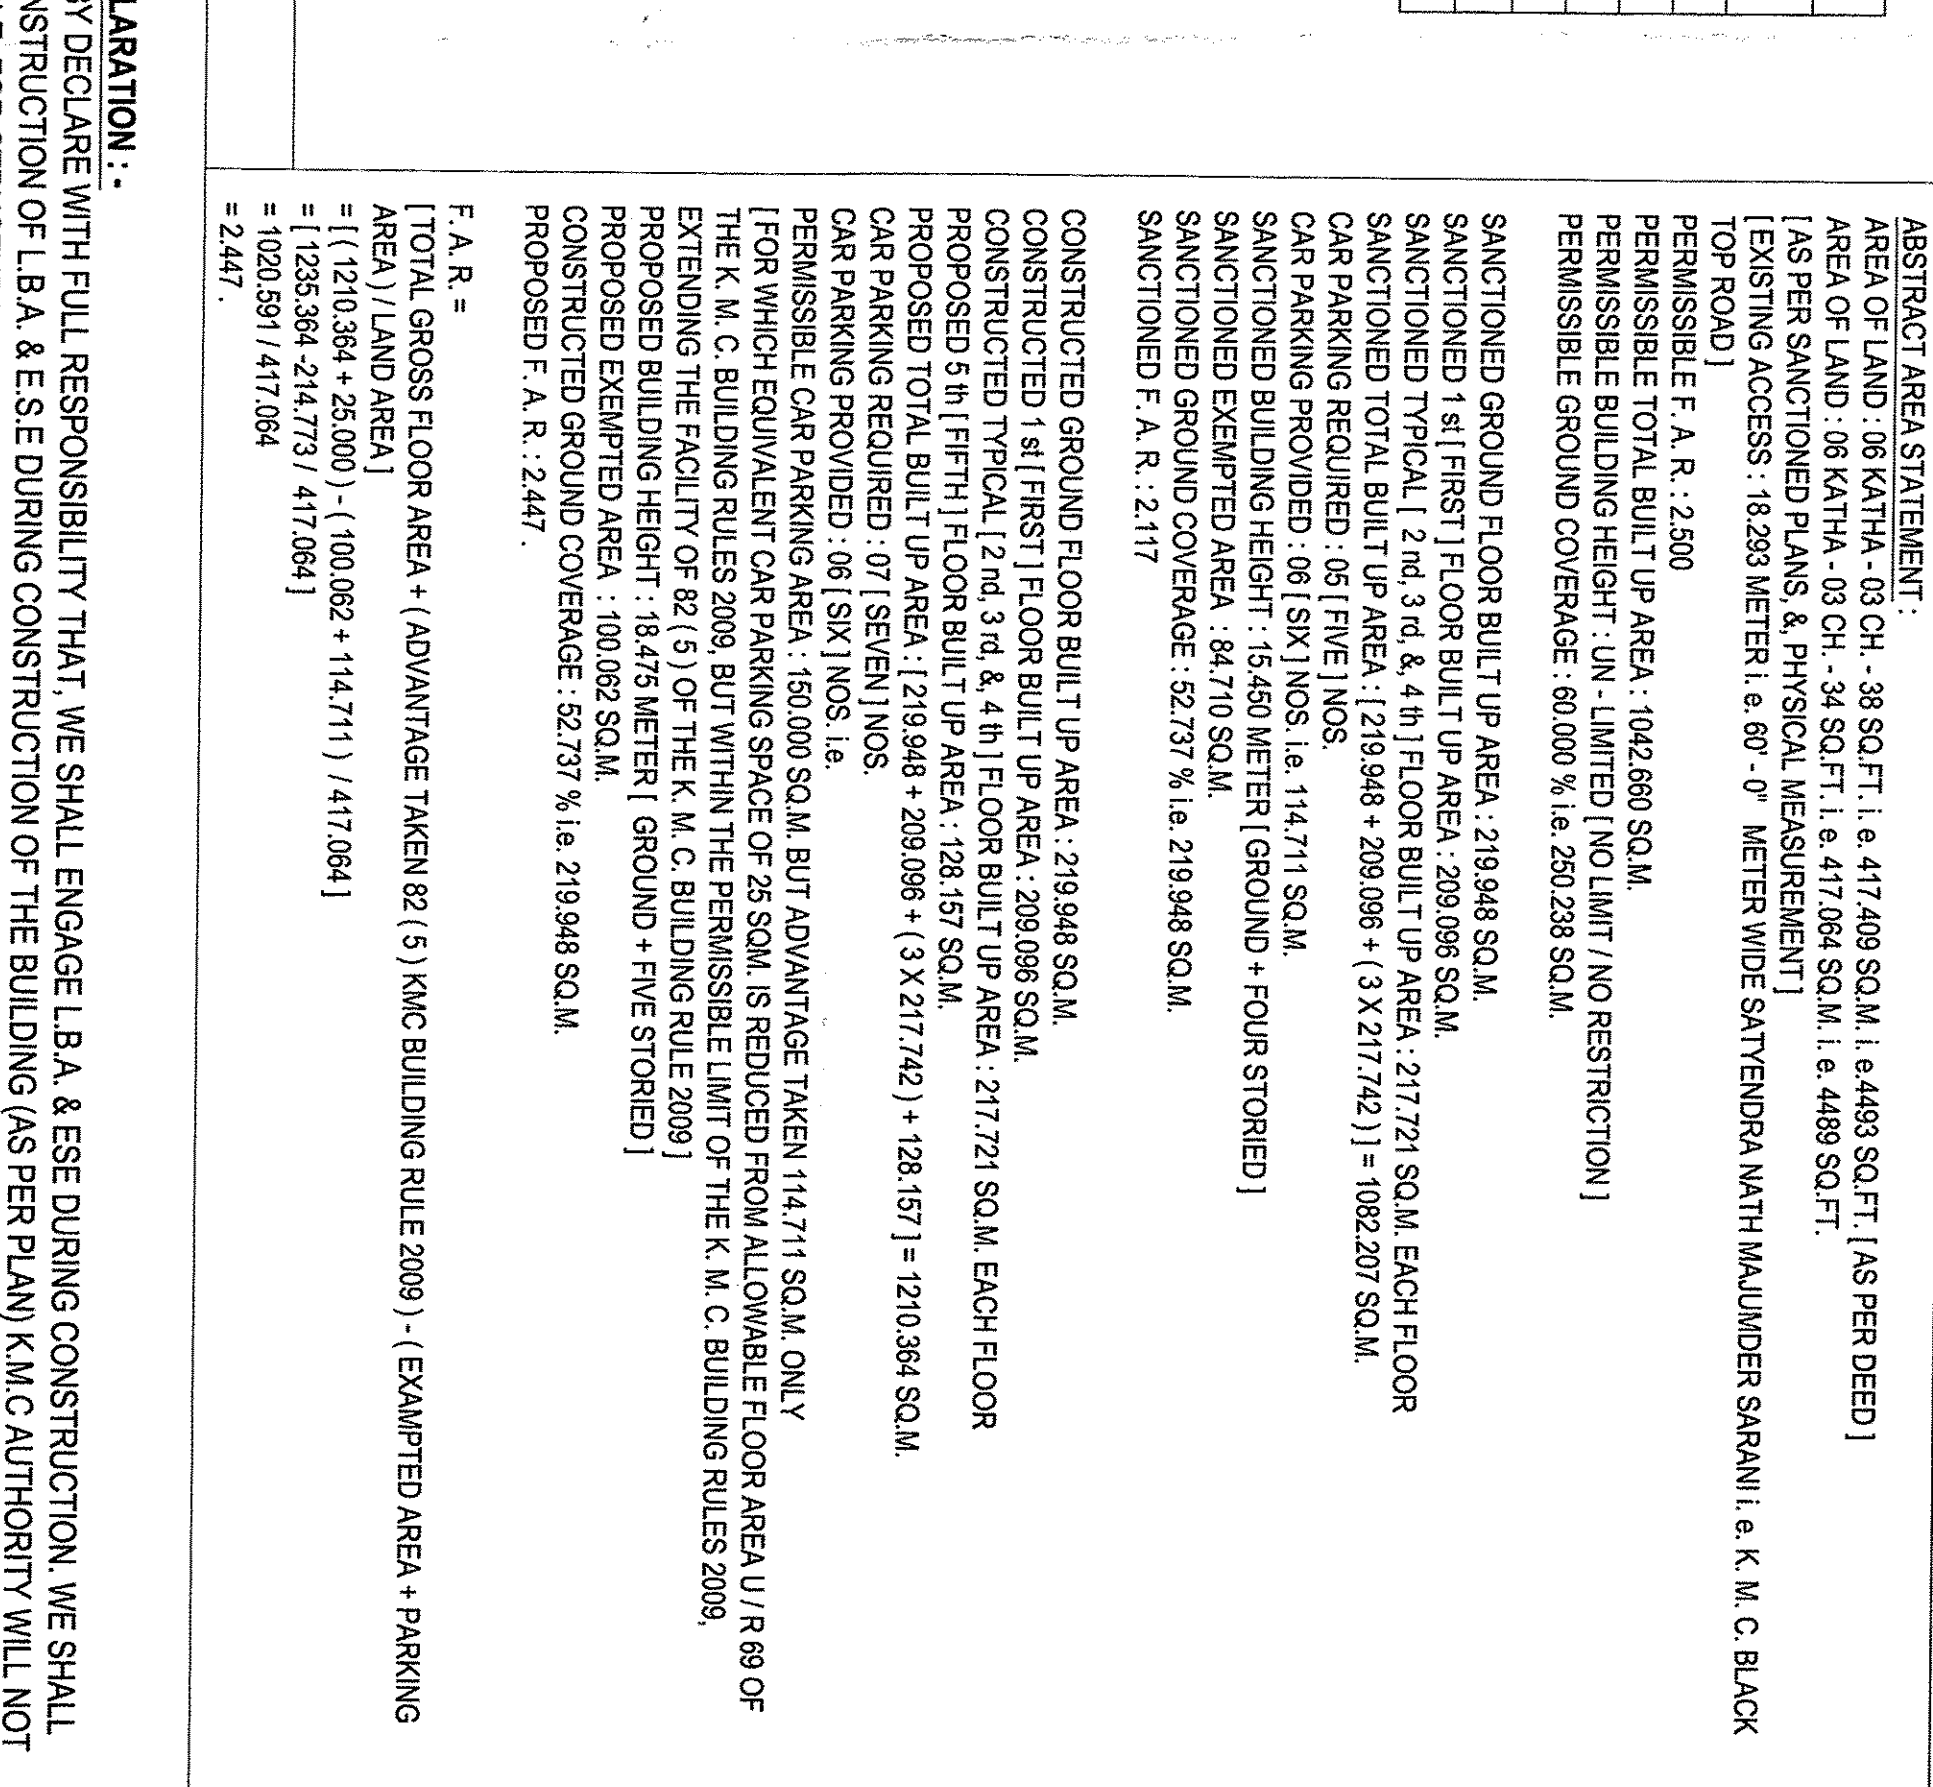
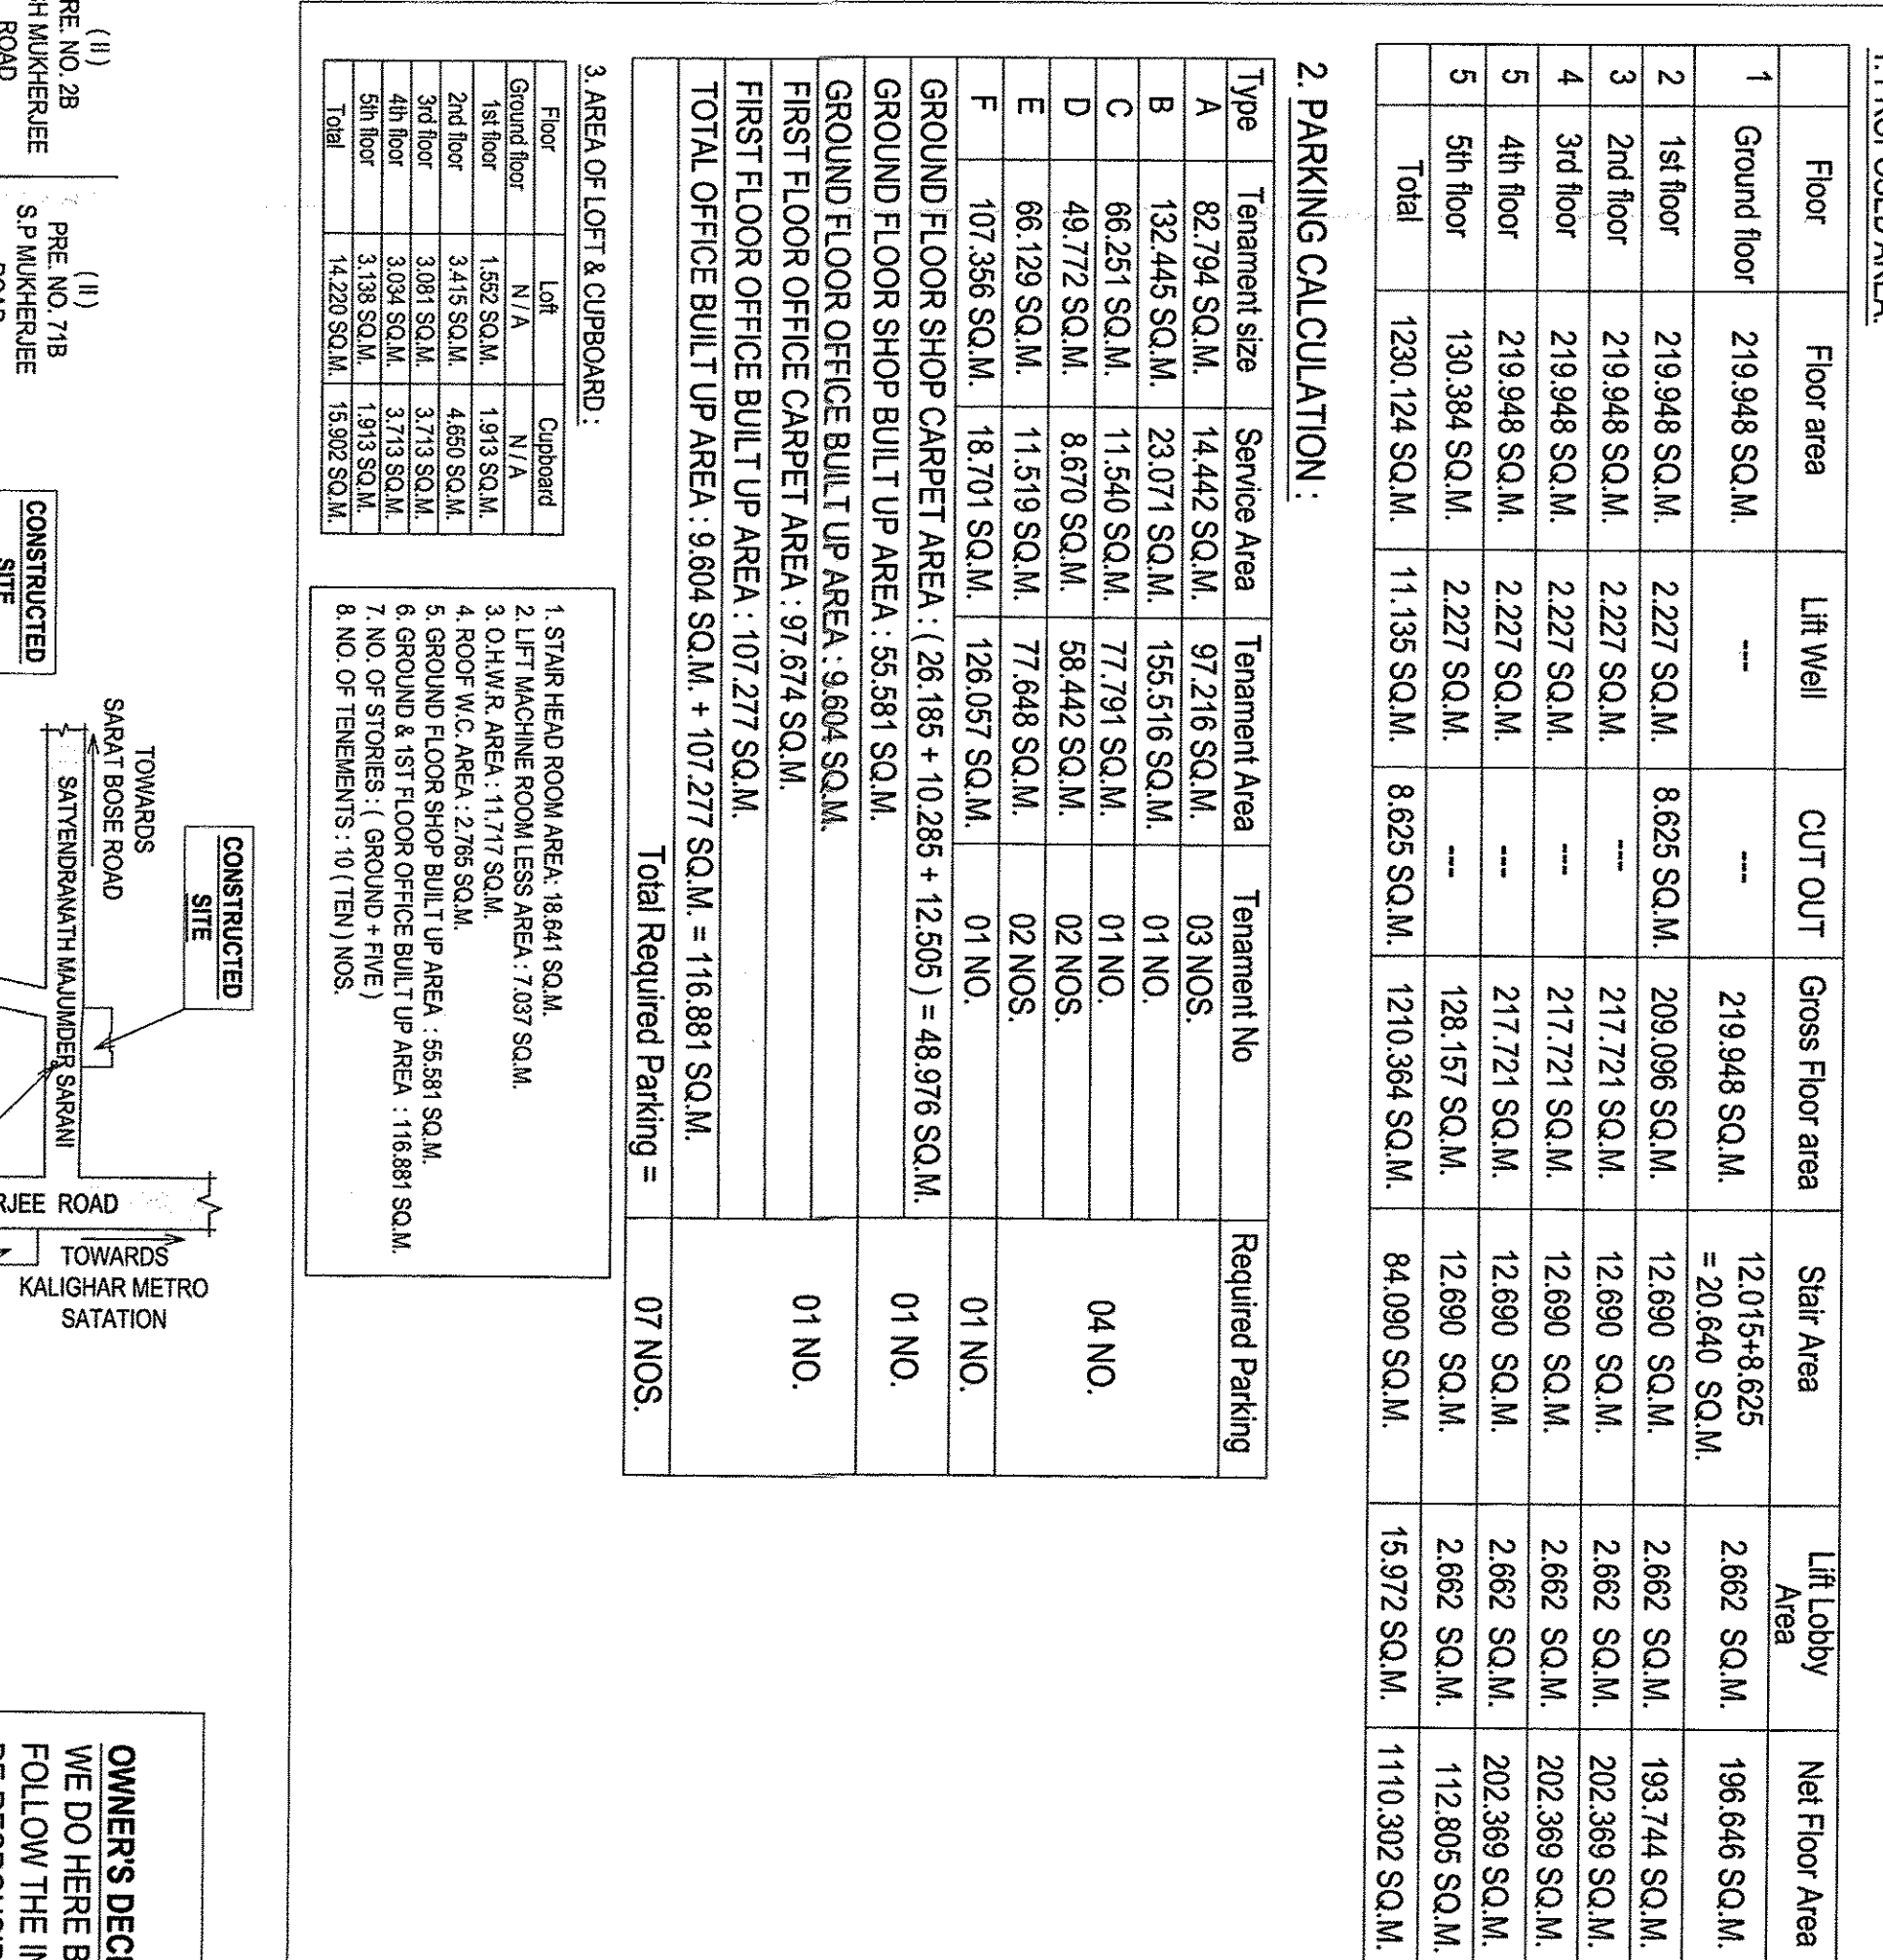
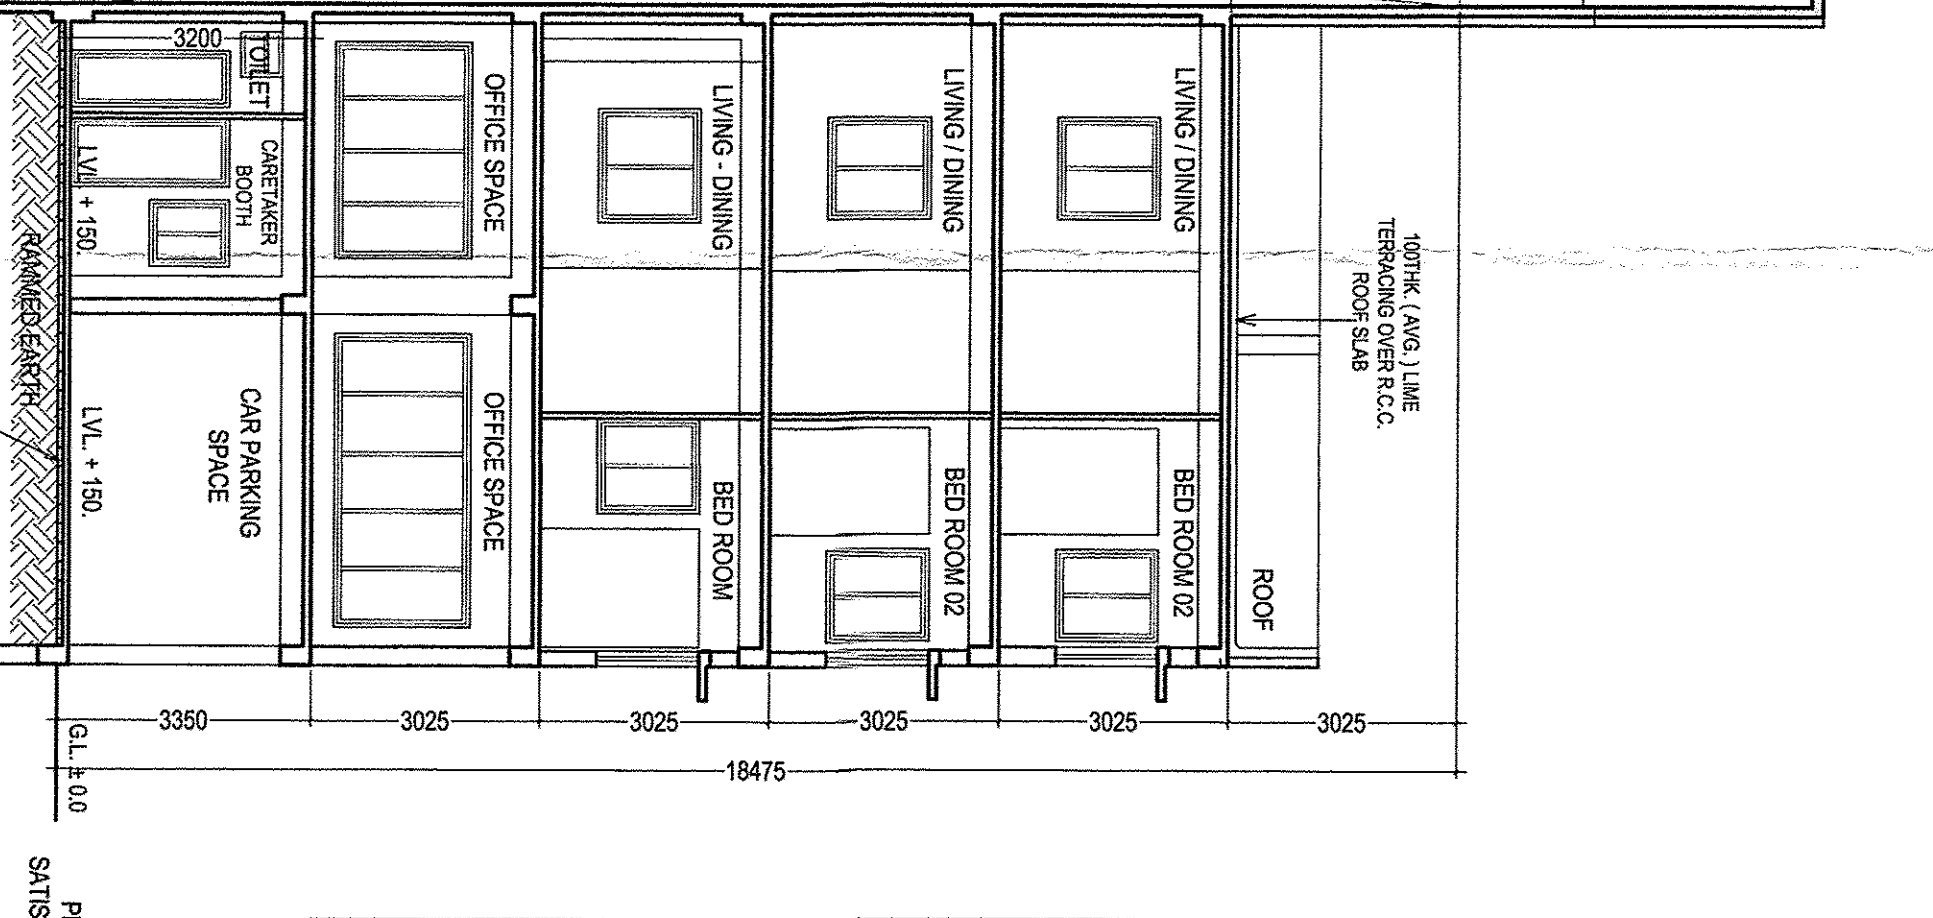
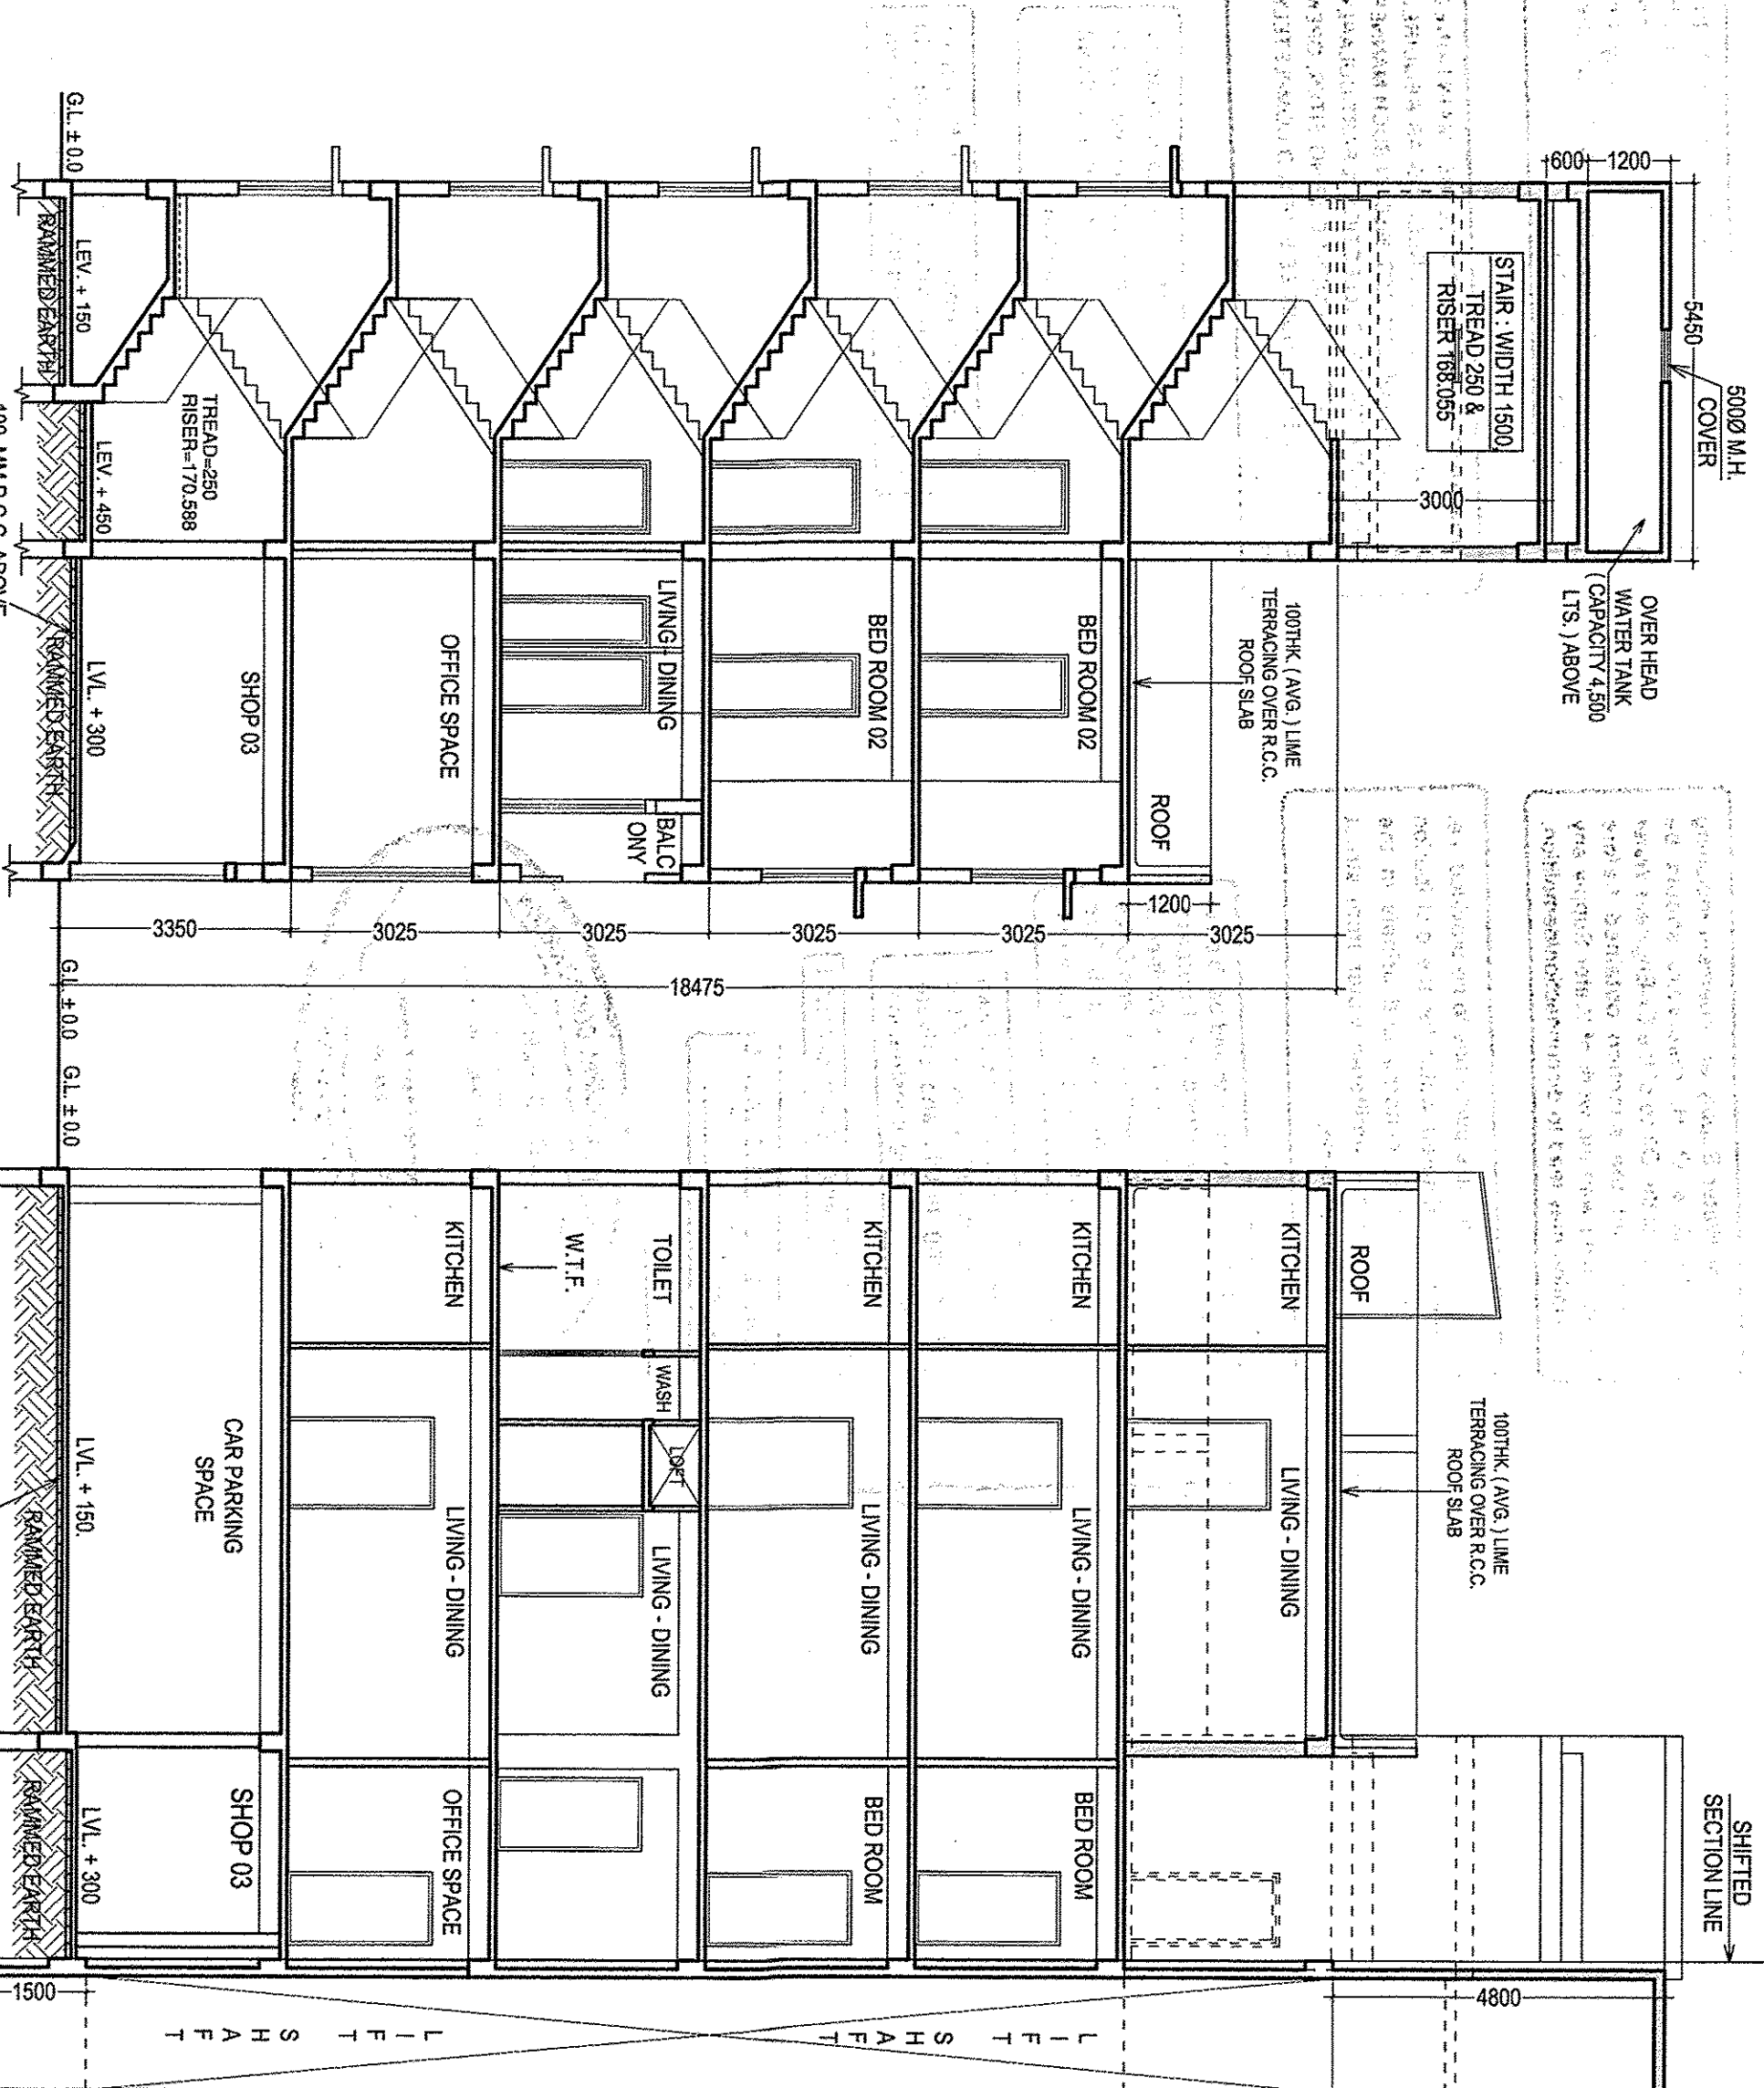
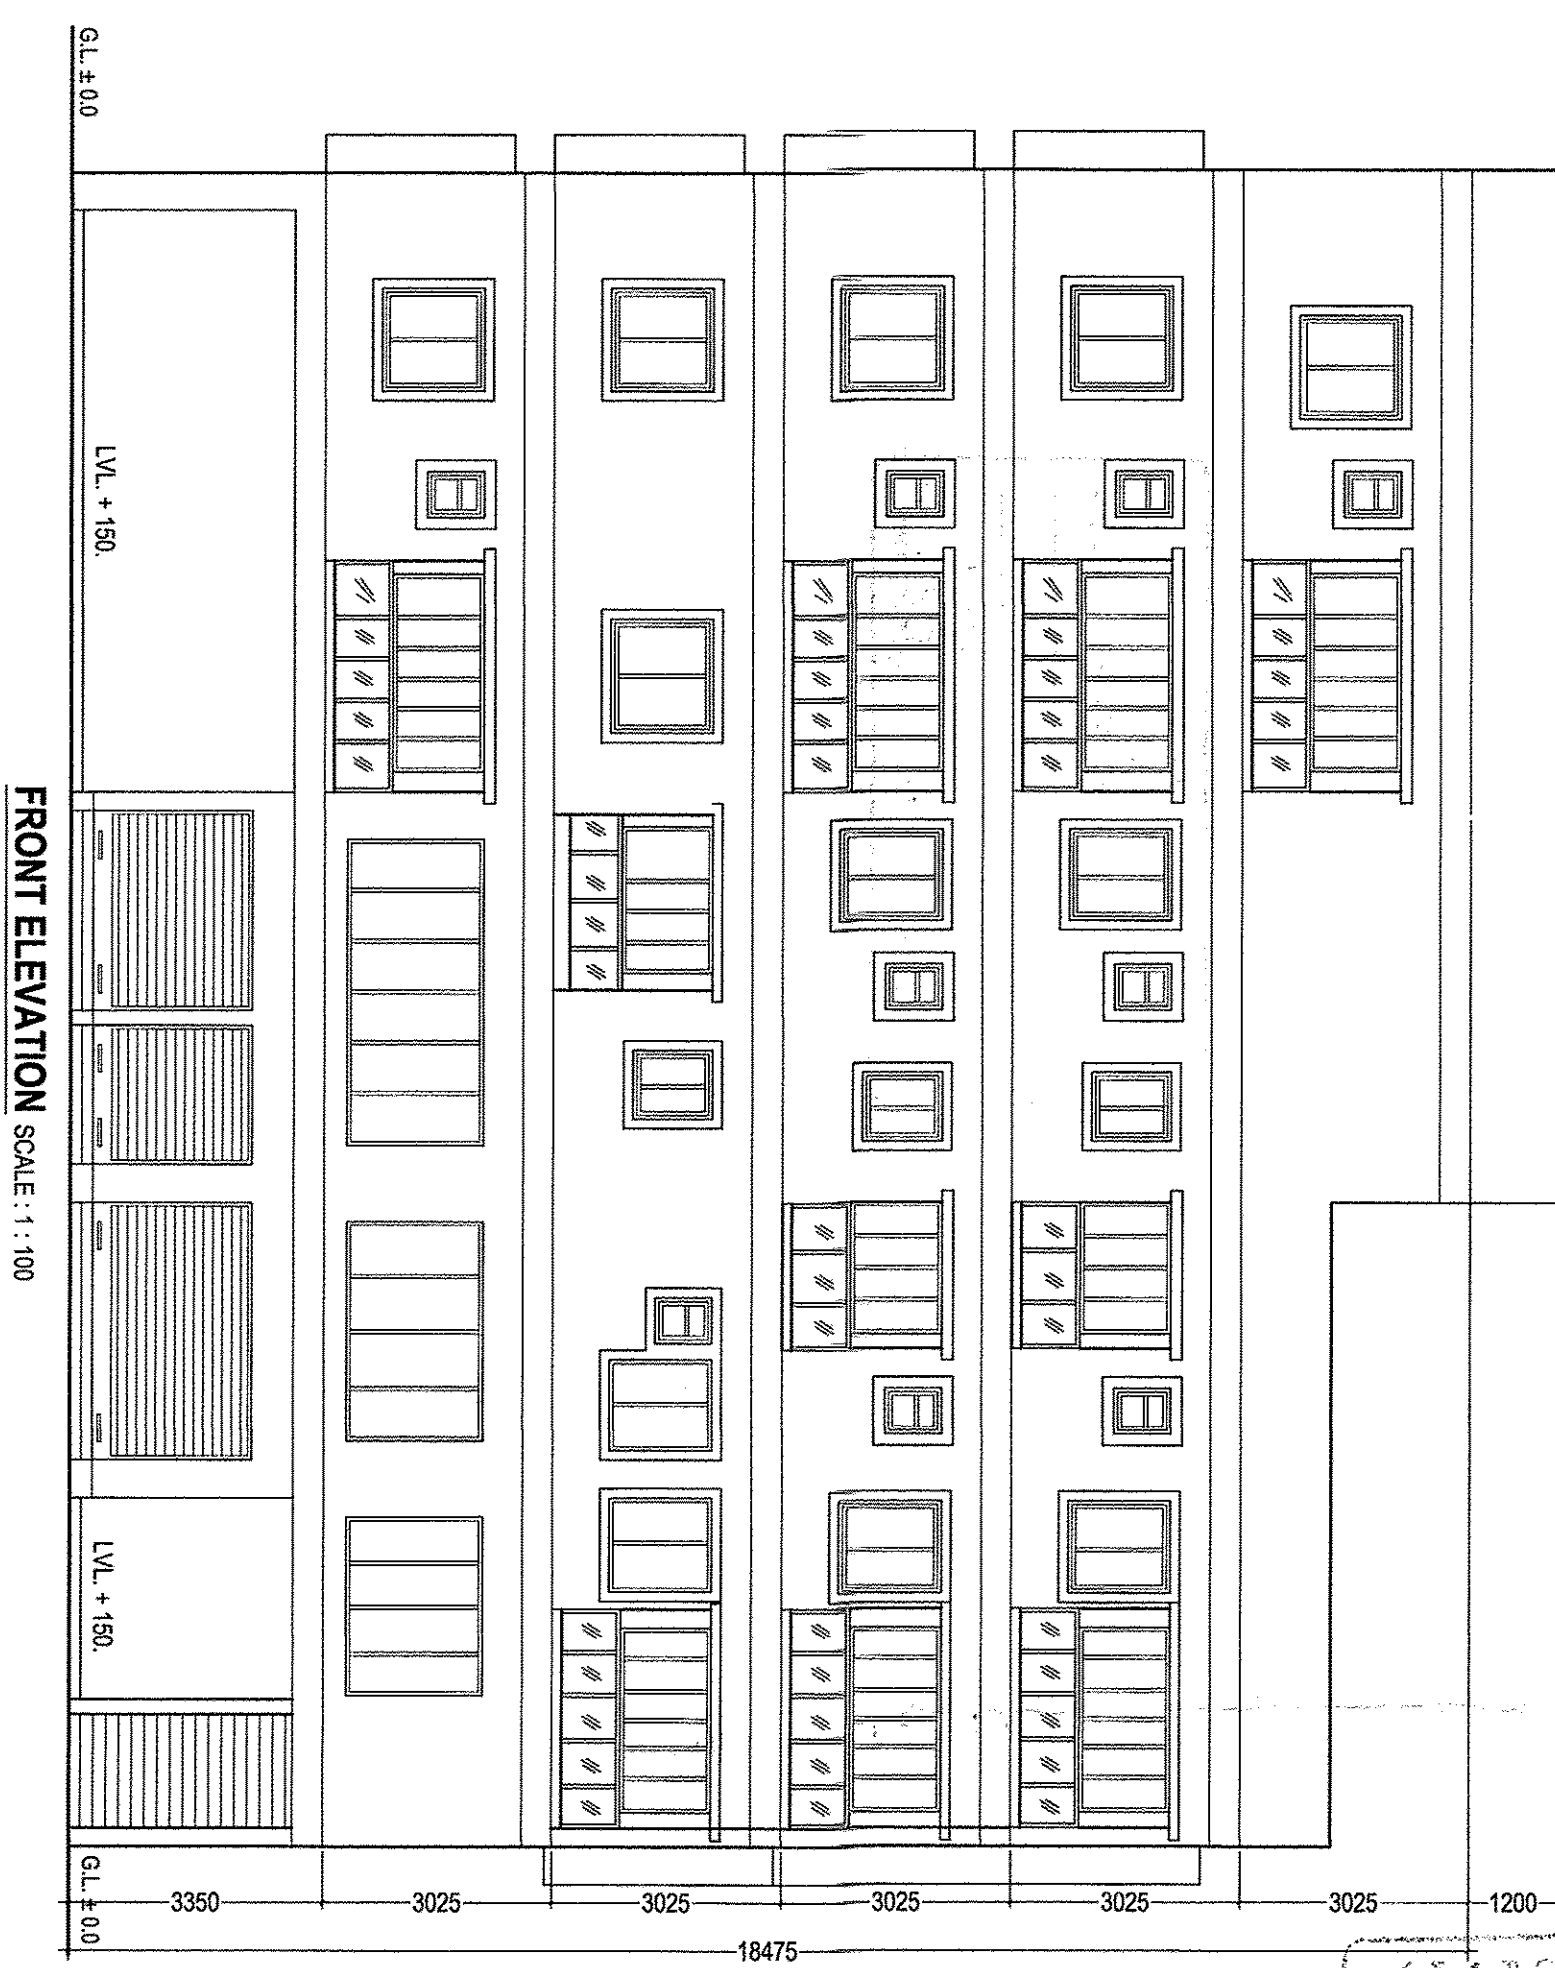
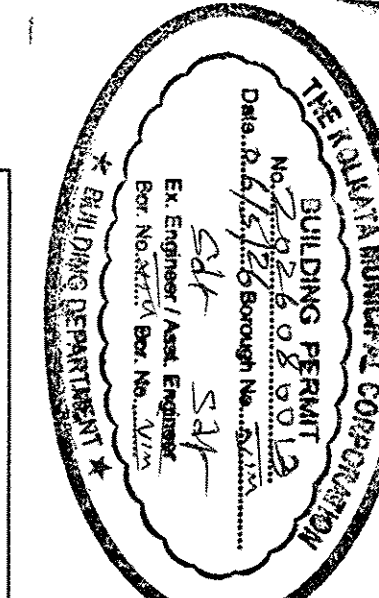
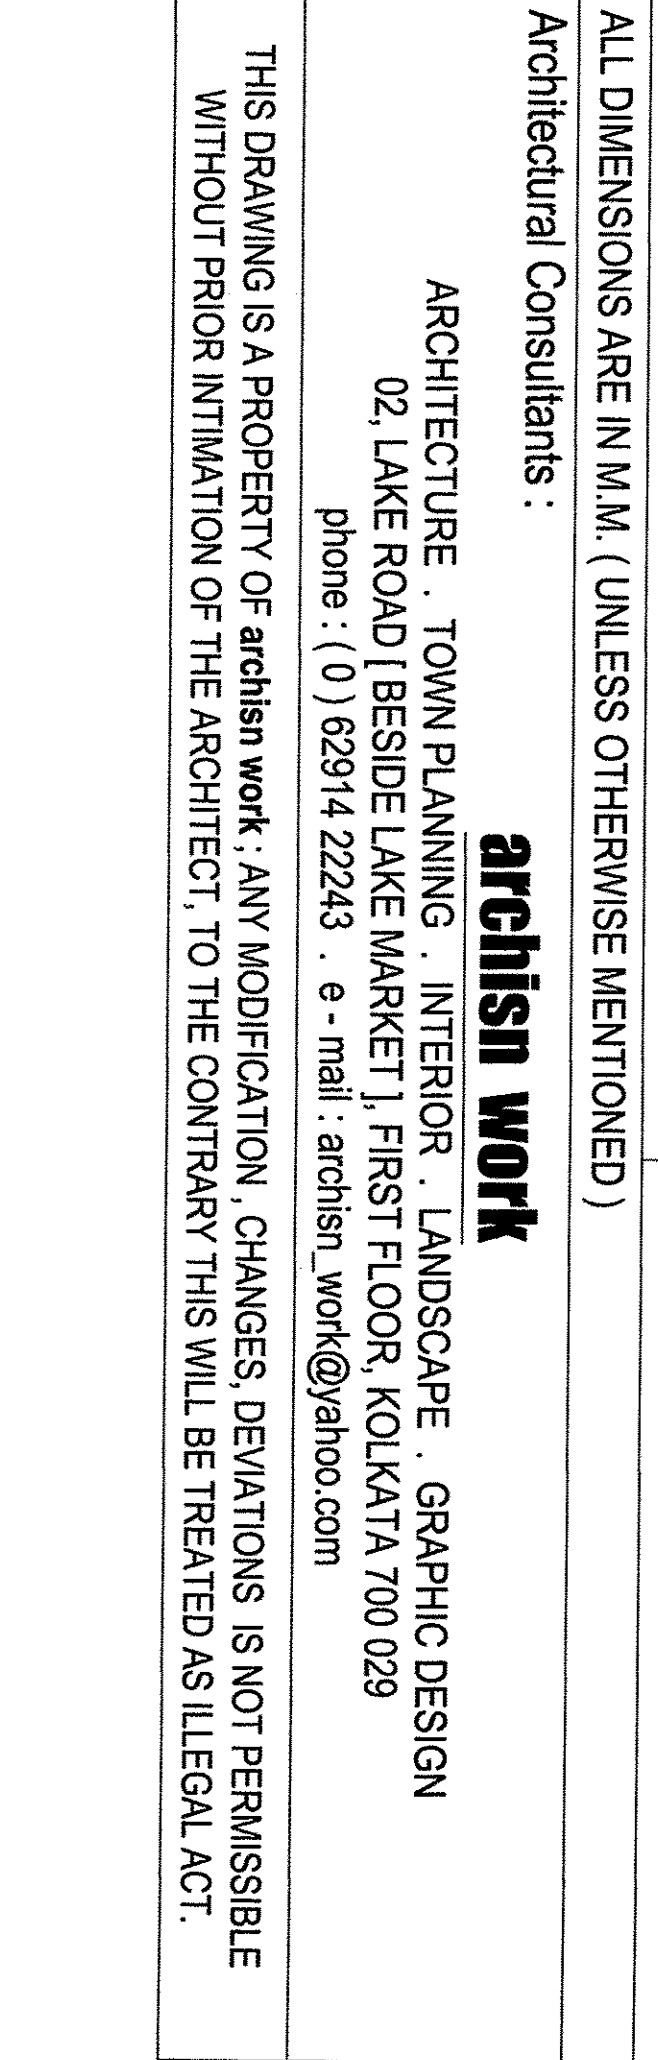
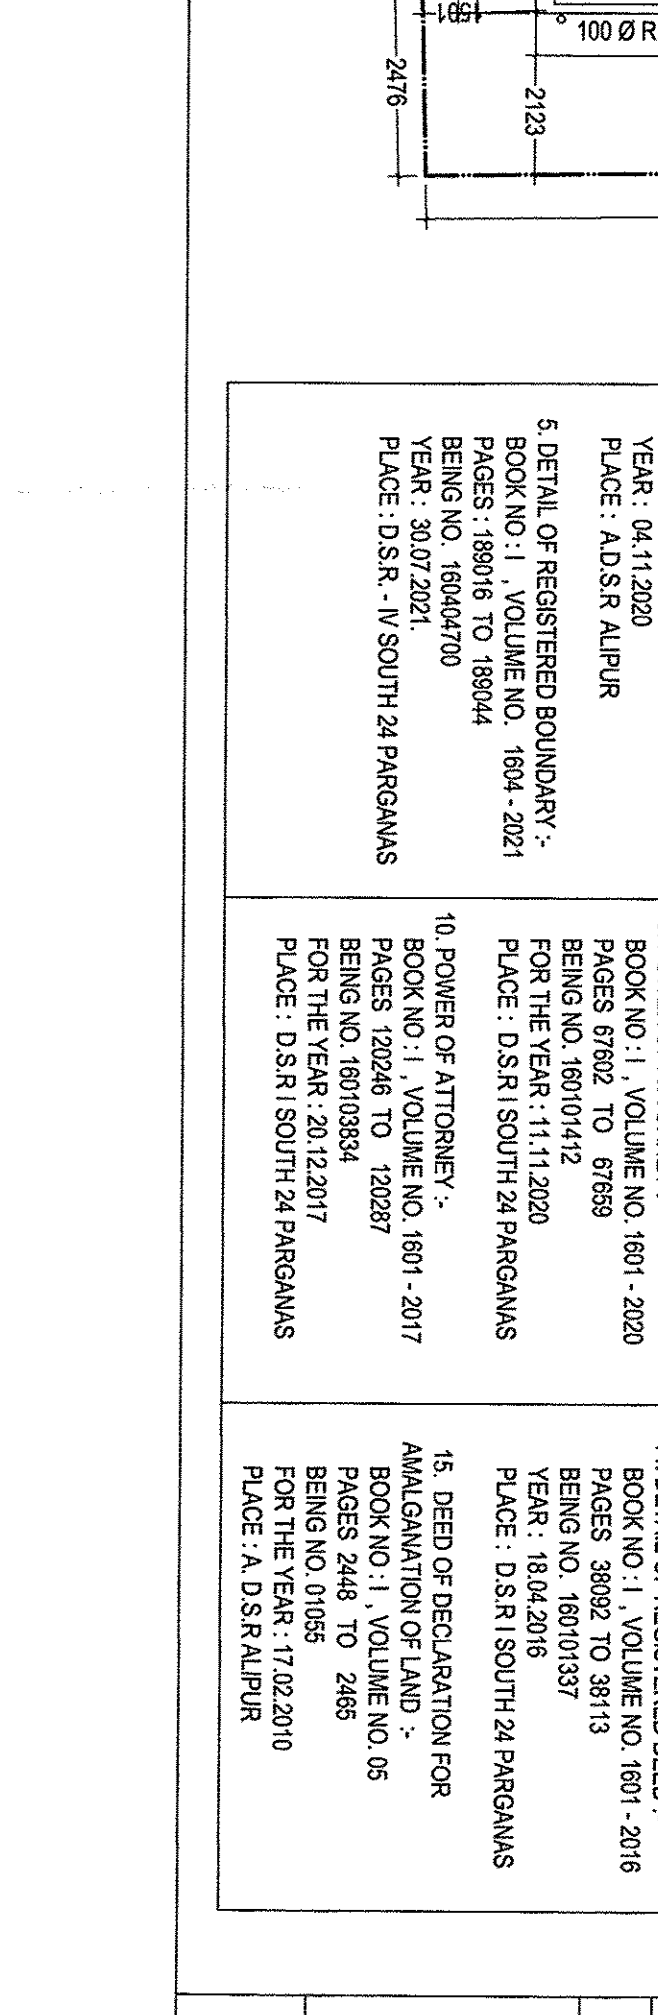
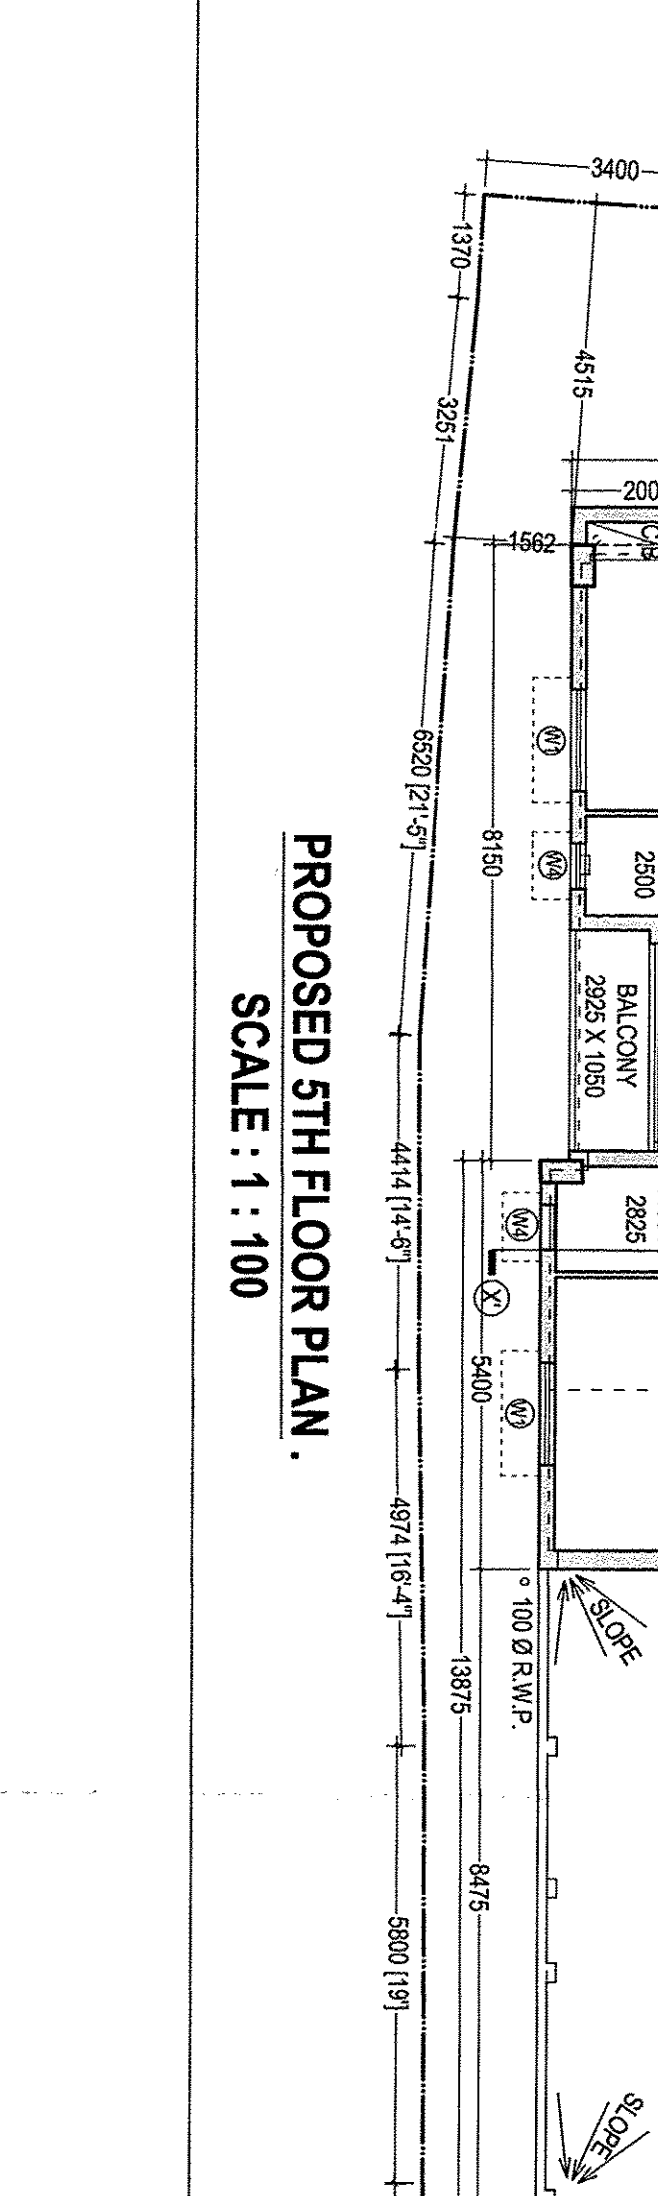
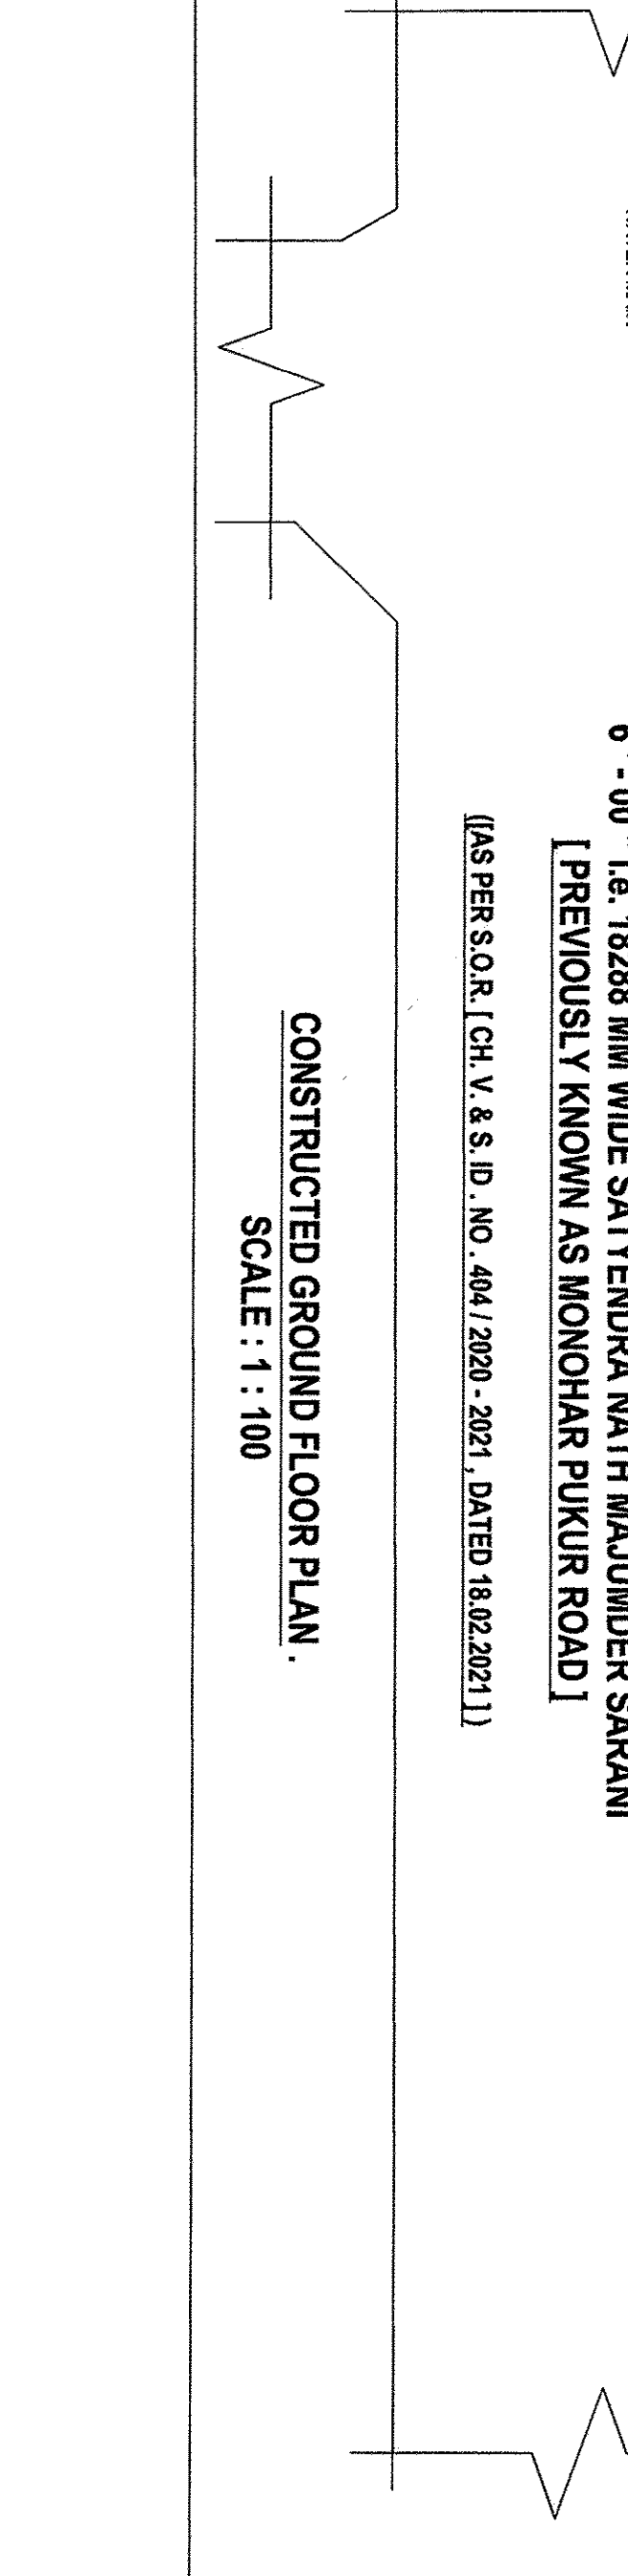
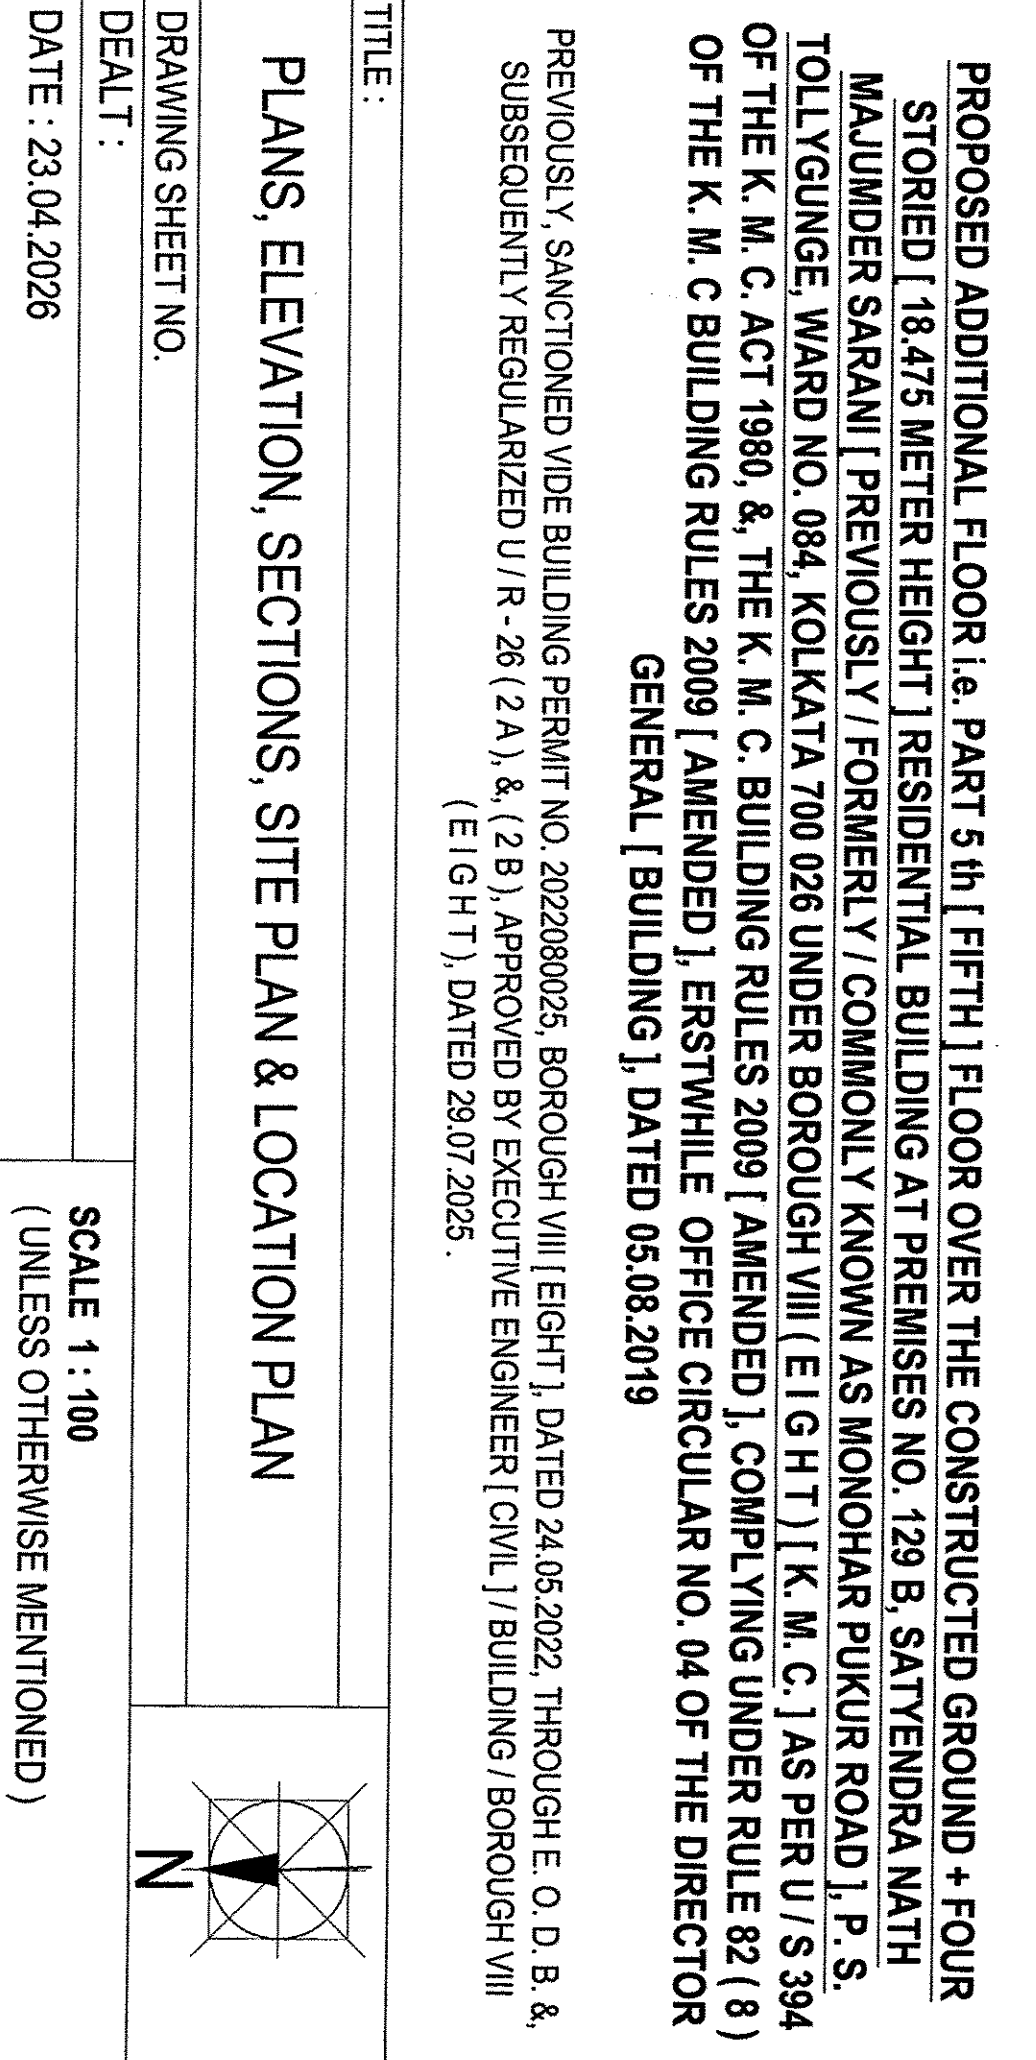
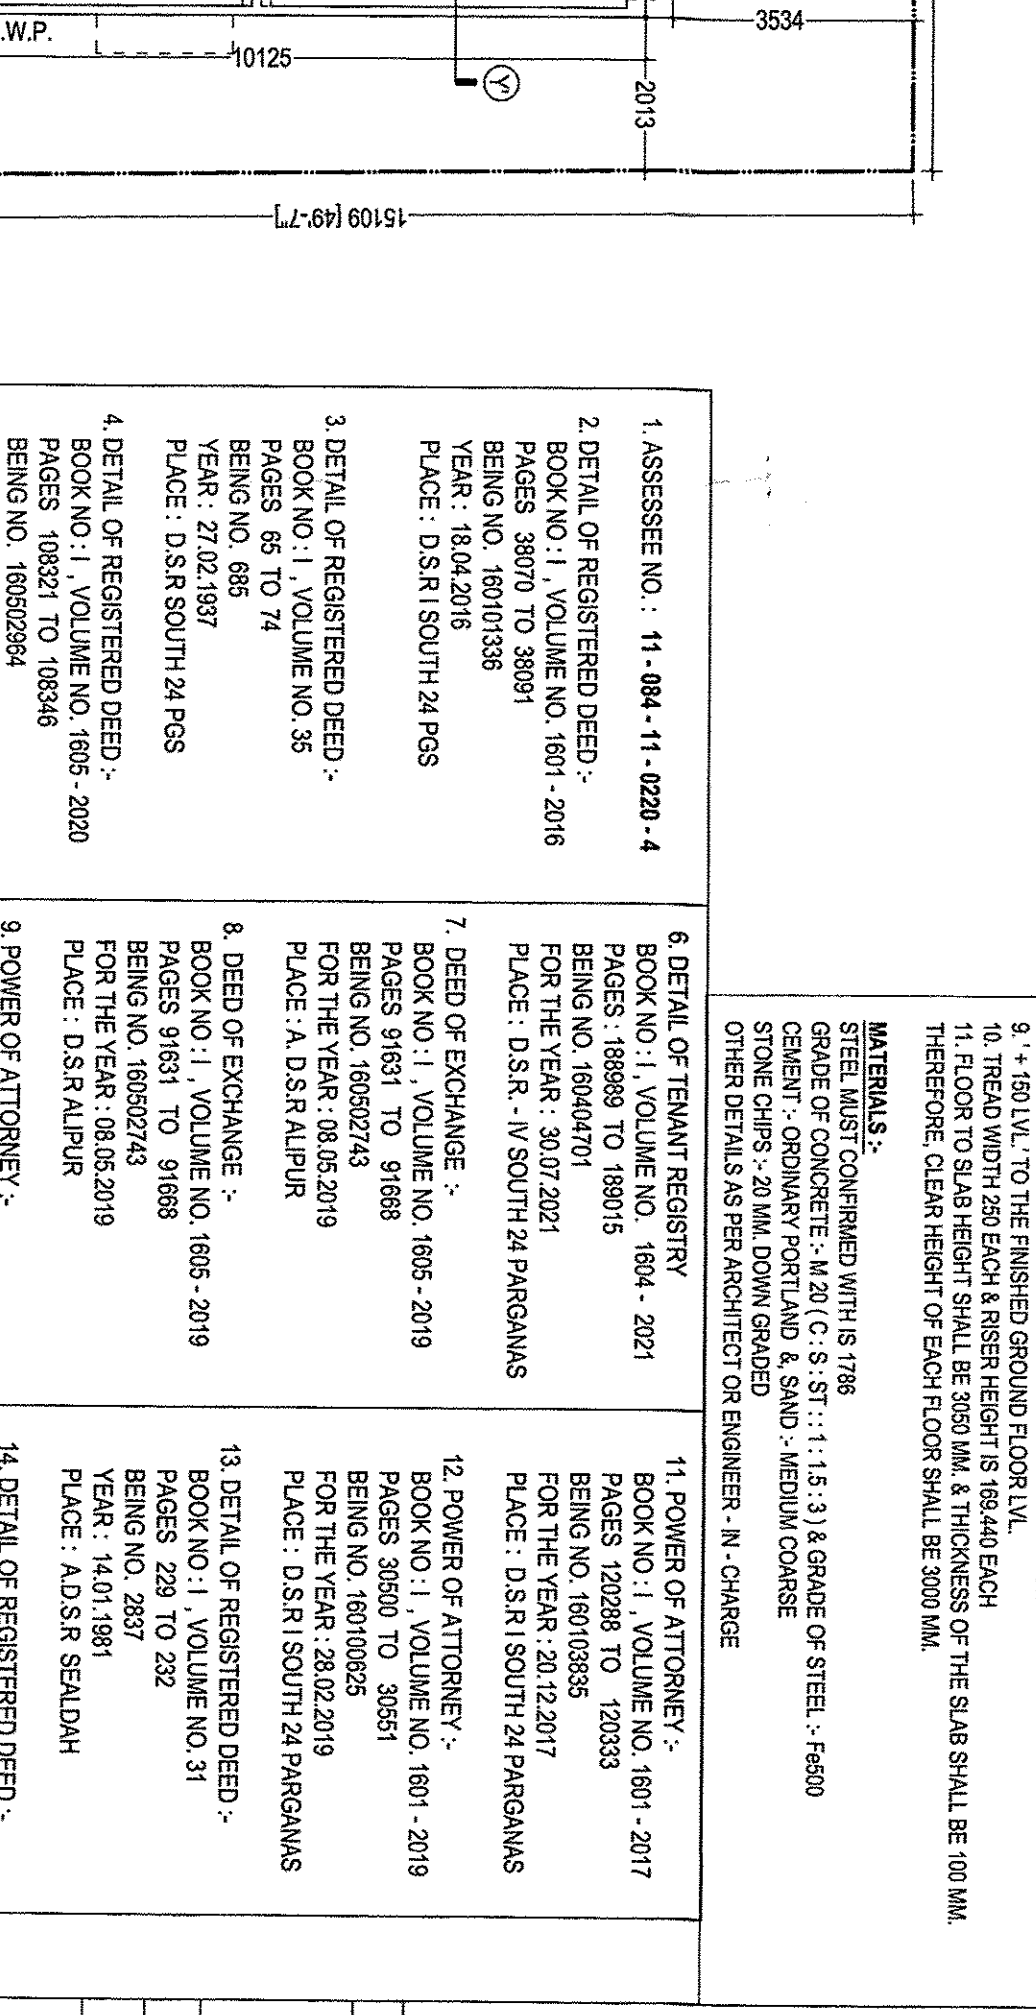
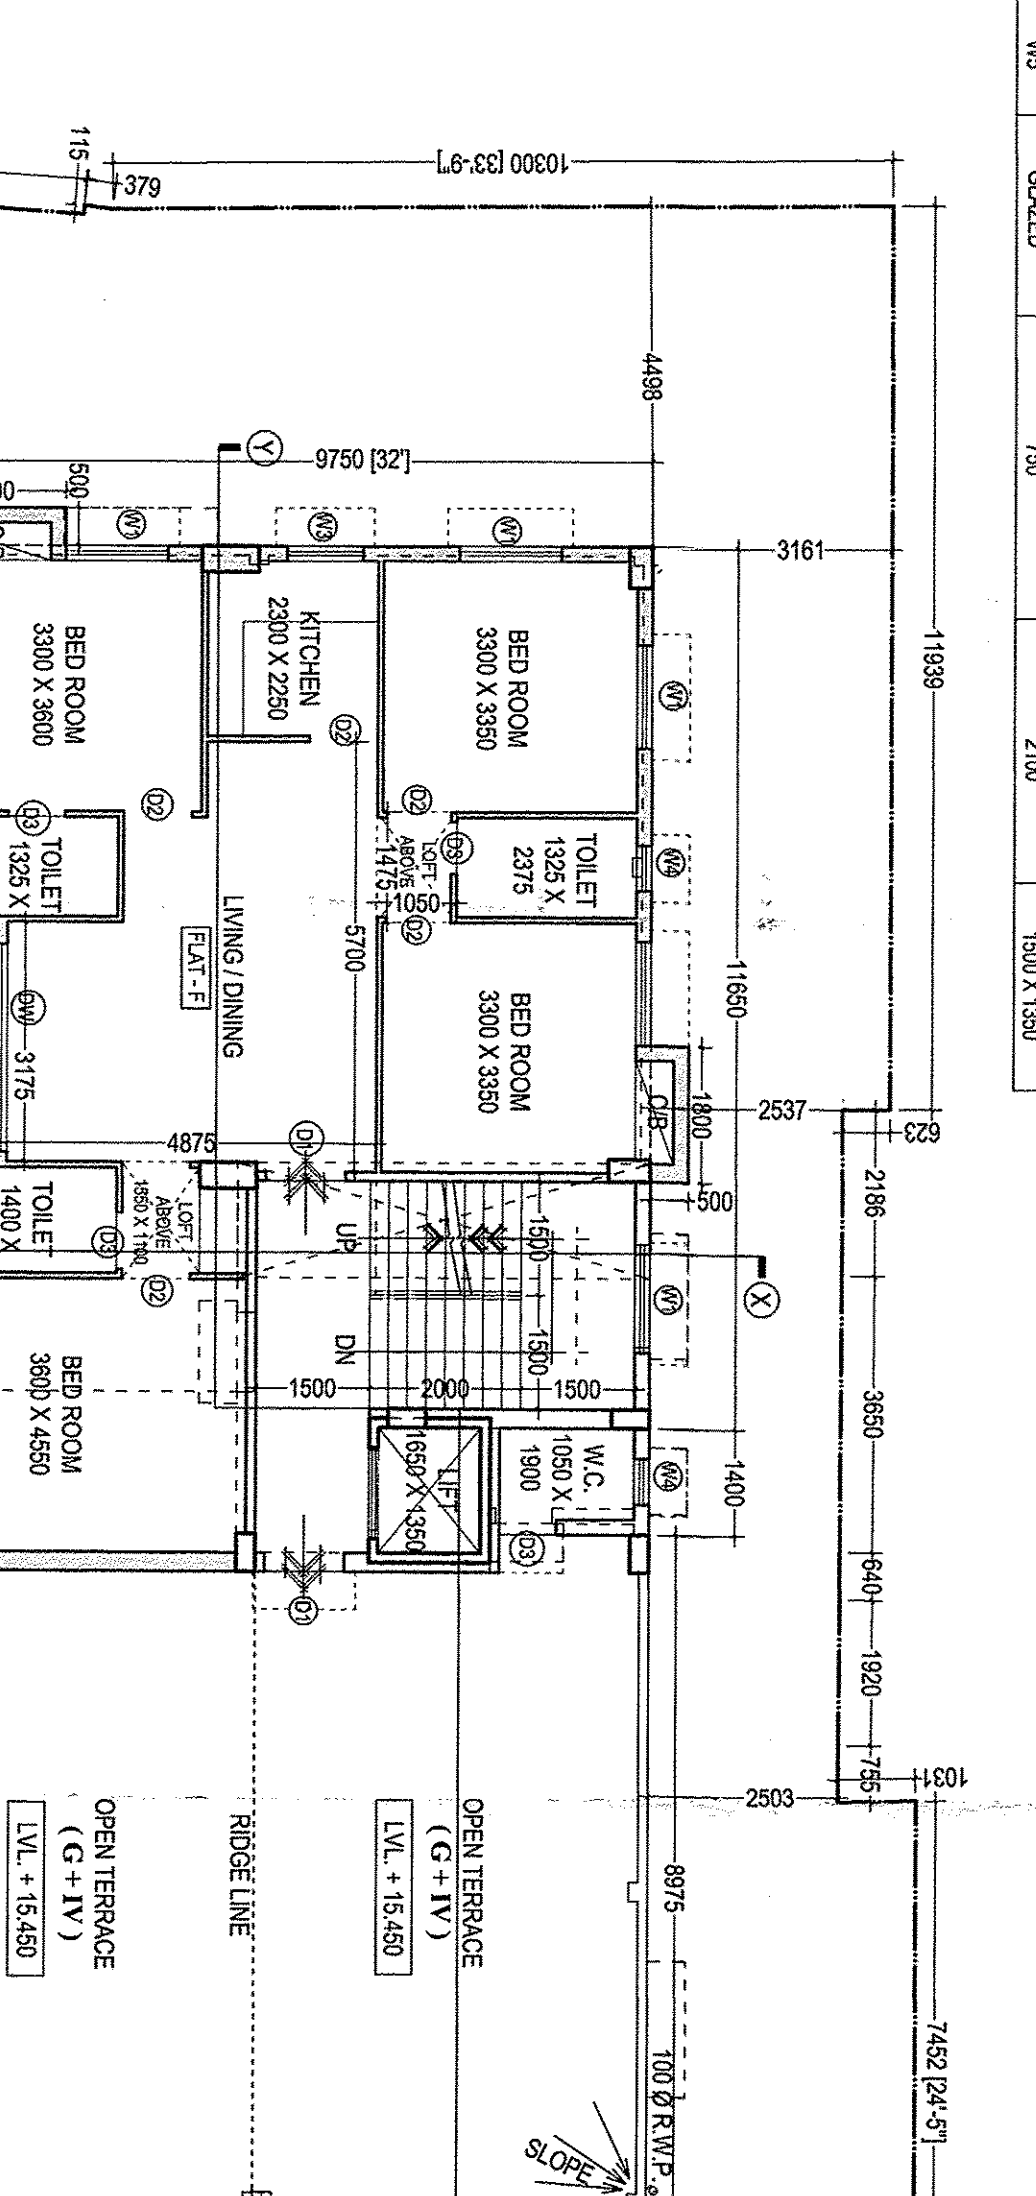
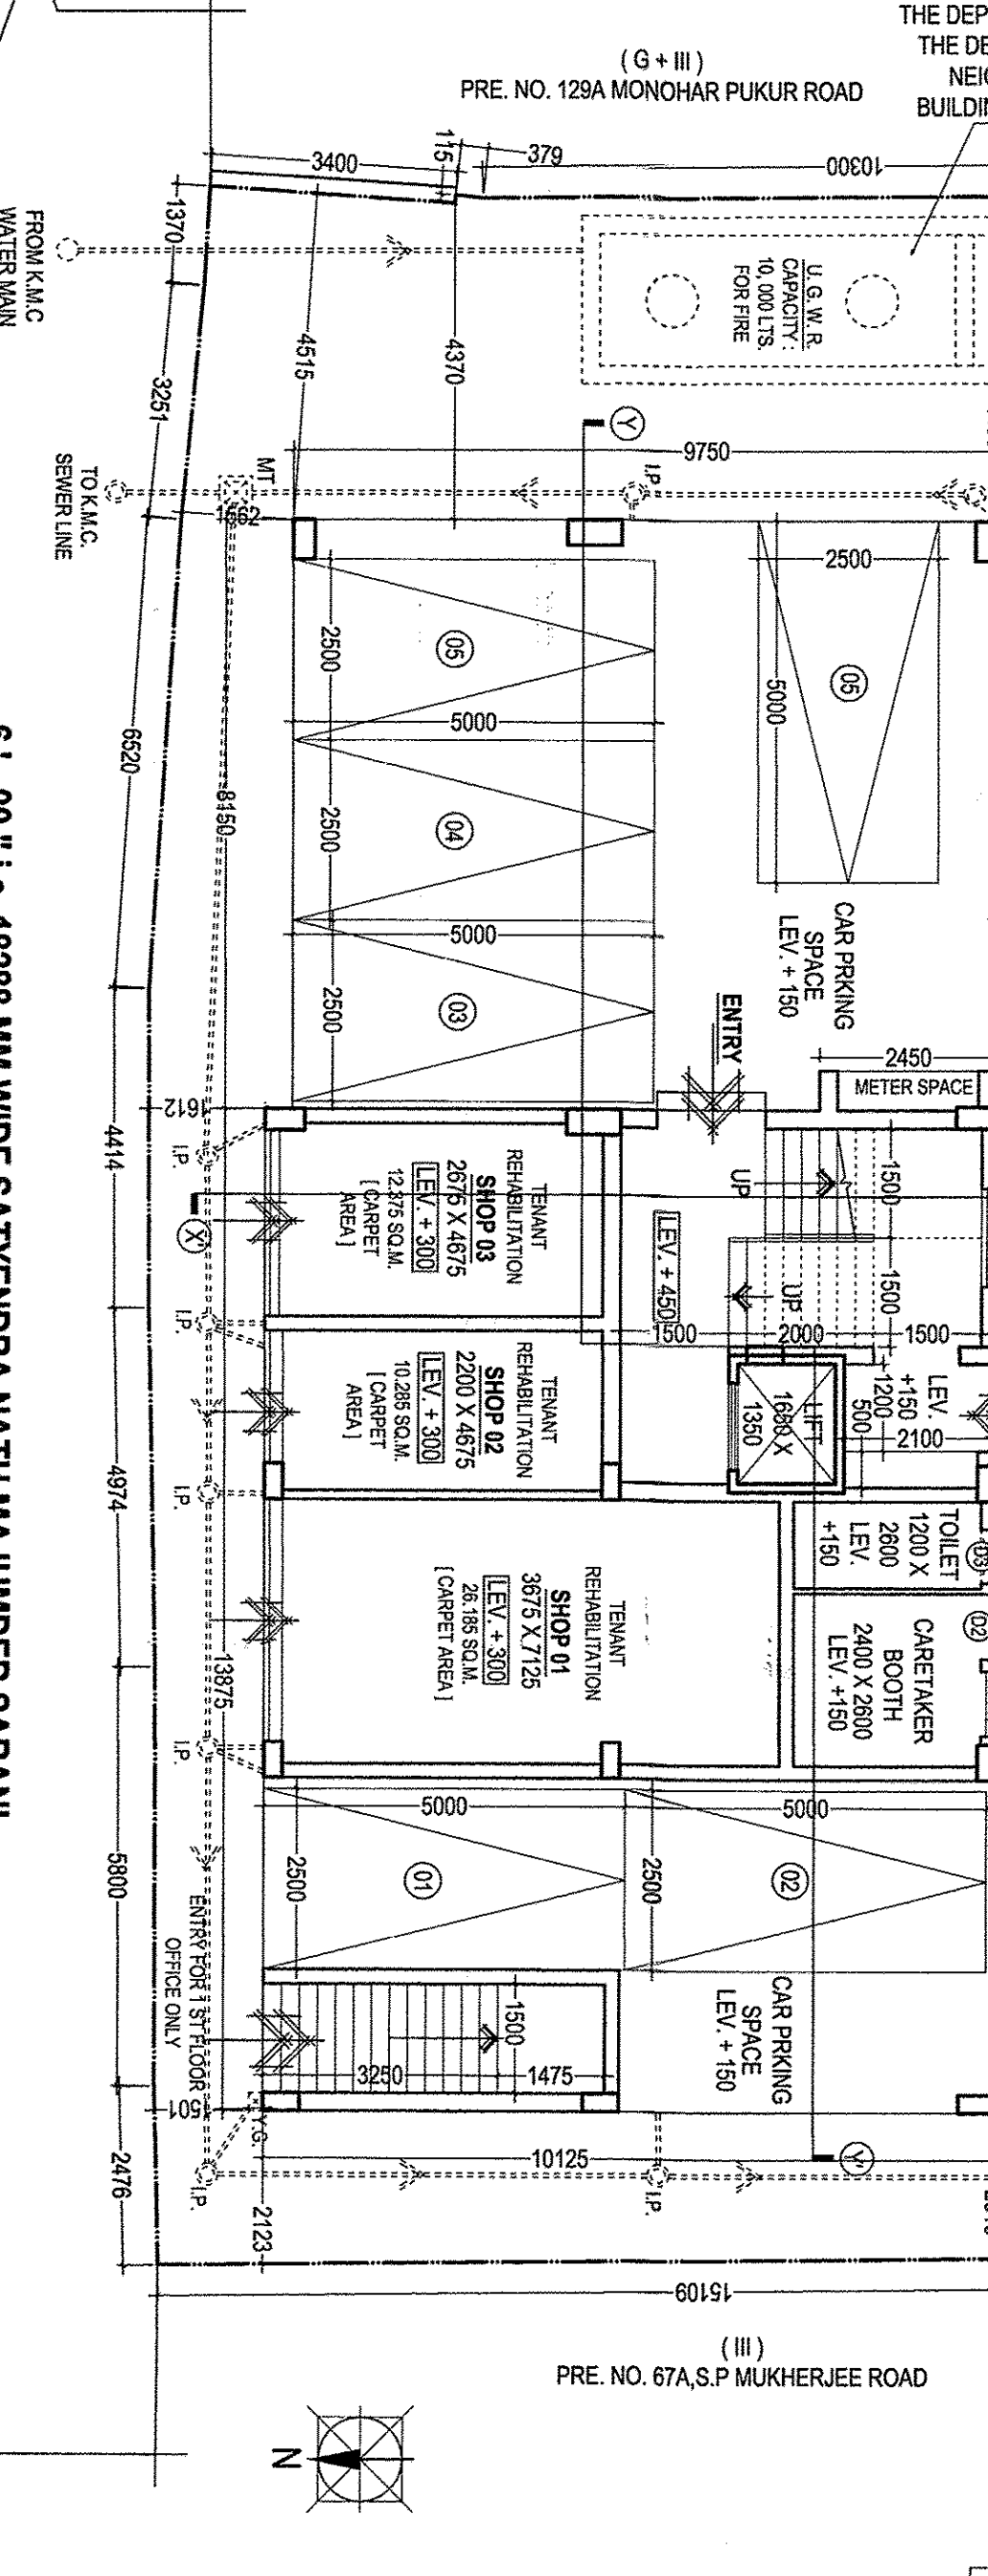
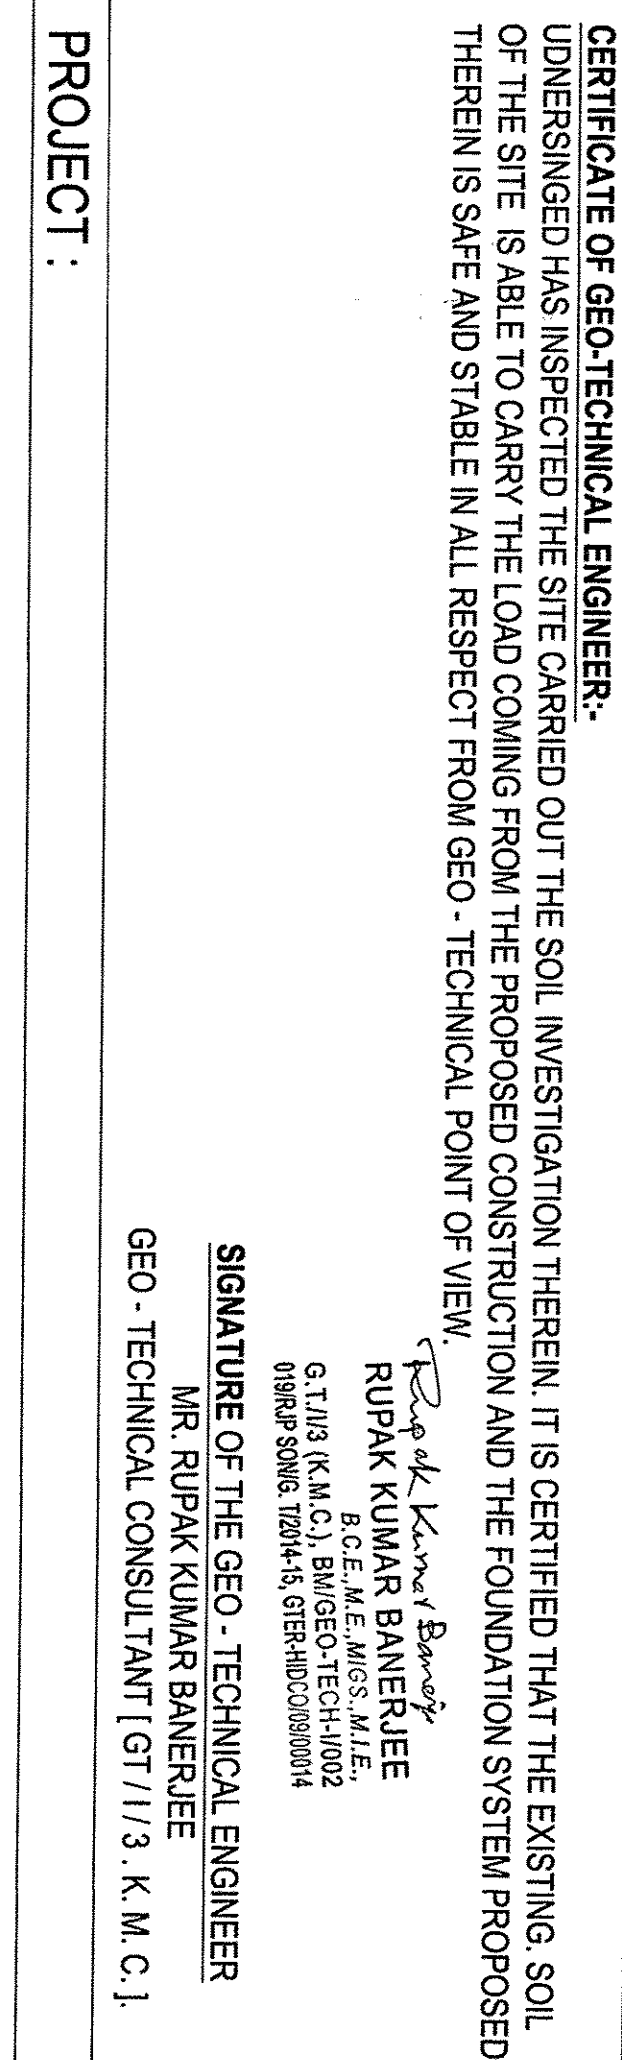


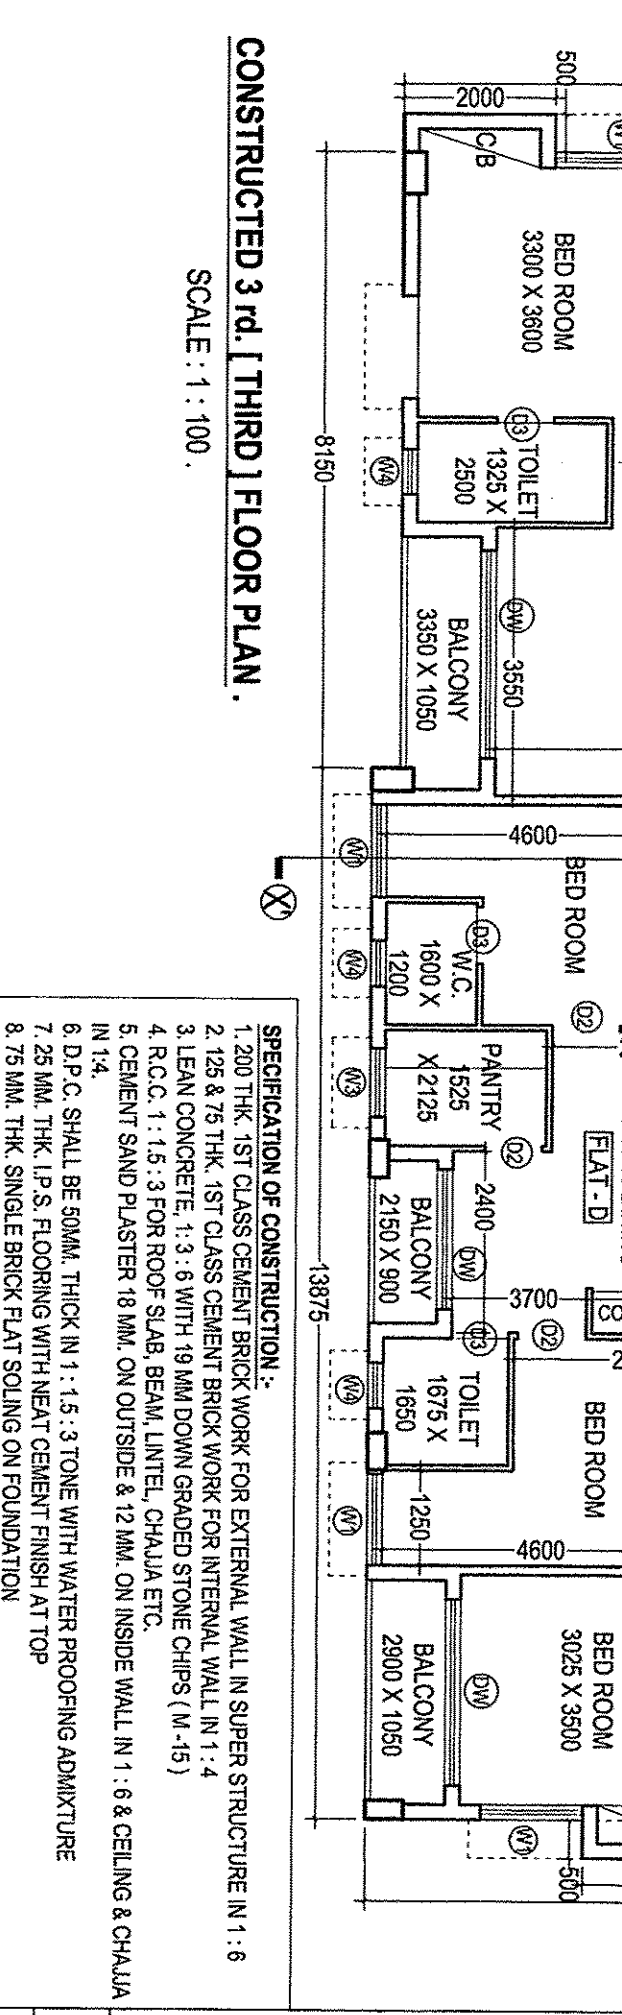

DOOR & WINDOW SCHEDULE - 1				
MARKED	TYPE	ALL SECTIONS	1 UNIT PER SECTION	SIZE
01	EXTRA FLUSH		2105	800 X 1100
02	EXTRA FLUSH		2105	800 X 1100
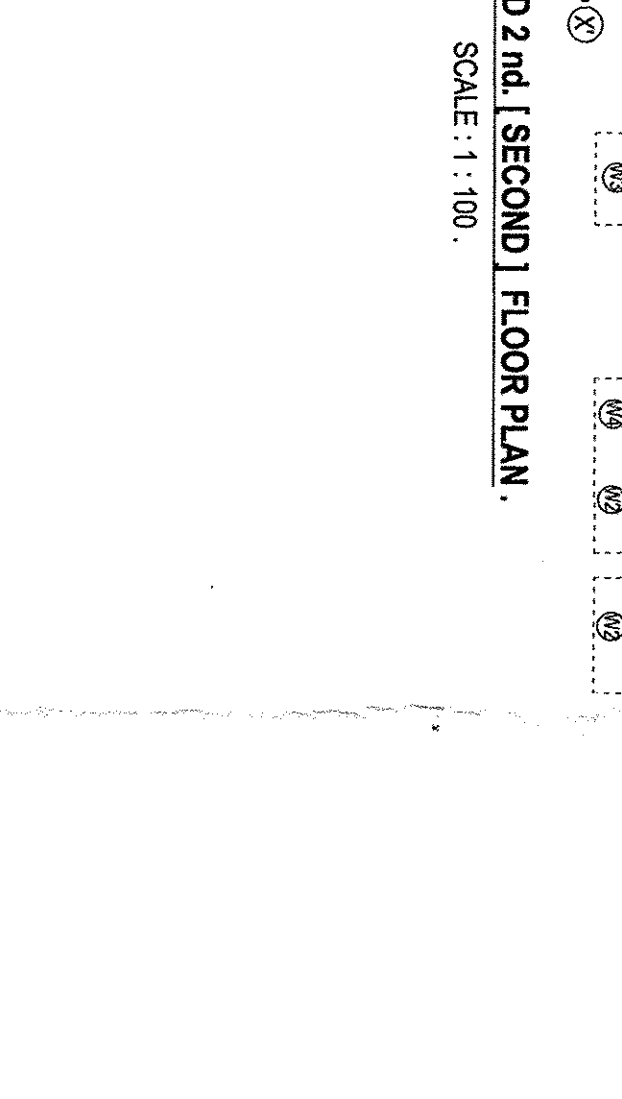

CERTIFIED COPY

[illegible]

KOLKATA MUNICIPAL CORPORATION
BUILDING DEPARTMENTS
CERTIFIED COPY OF B.S. PLAN
No. 20.26.02.0 U.I.D. D. 06/5/26
Borough No. U.I.D.
Assistant Engineer (E) [Signature]
Executive Engineer (E) [Signature]

Department (Rg. VII)
RECEIVED
Contains Not Verified
30/04/26

RESIDENTIAL BUILDING

[illegible]