



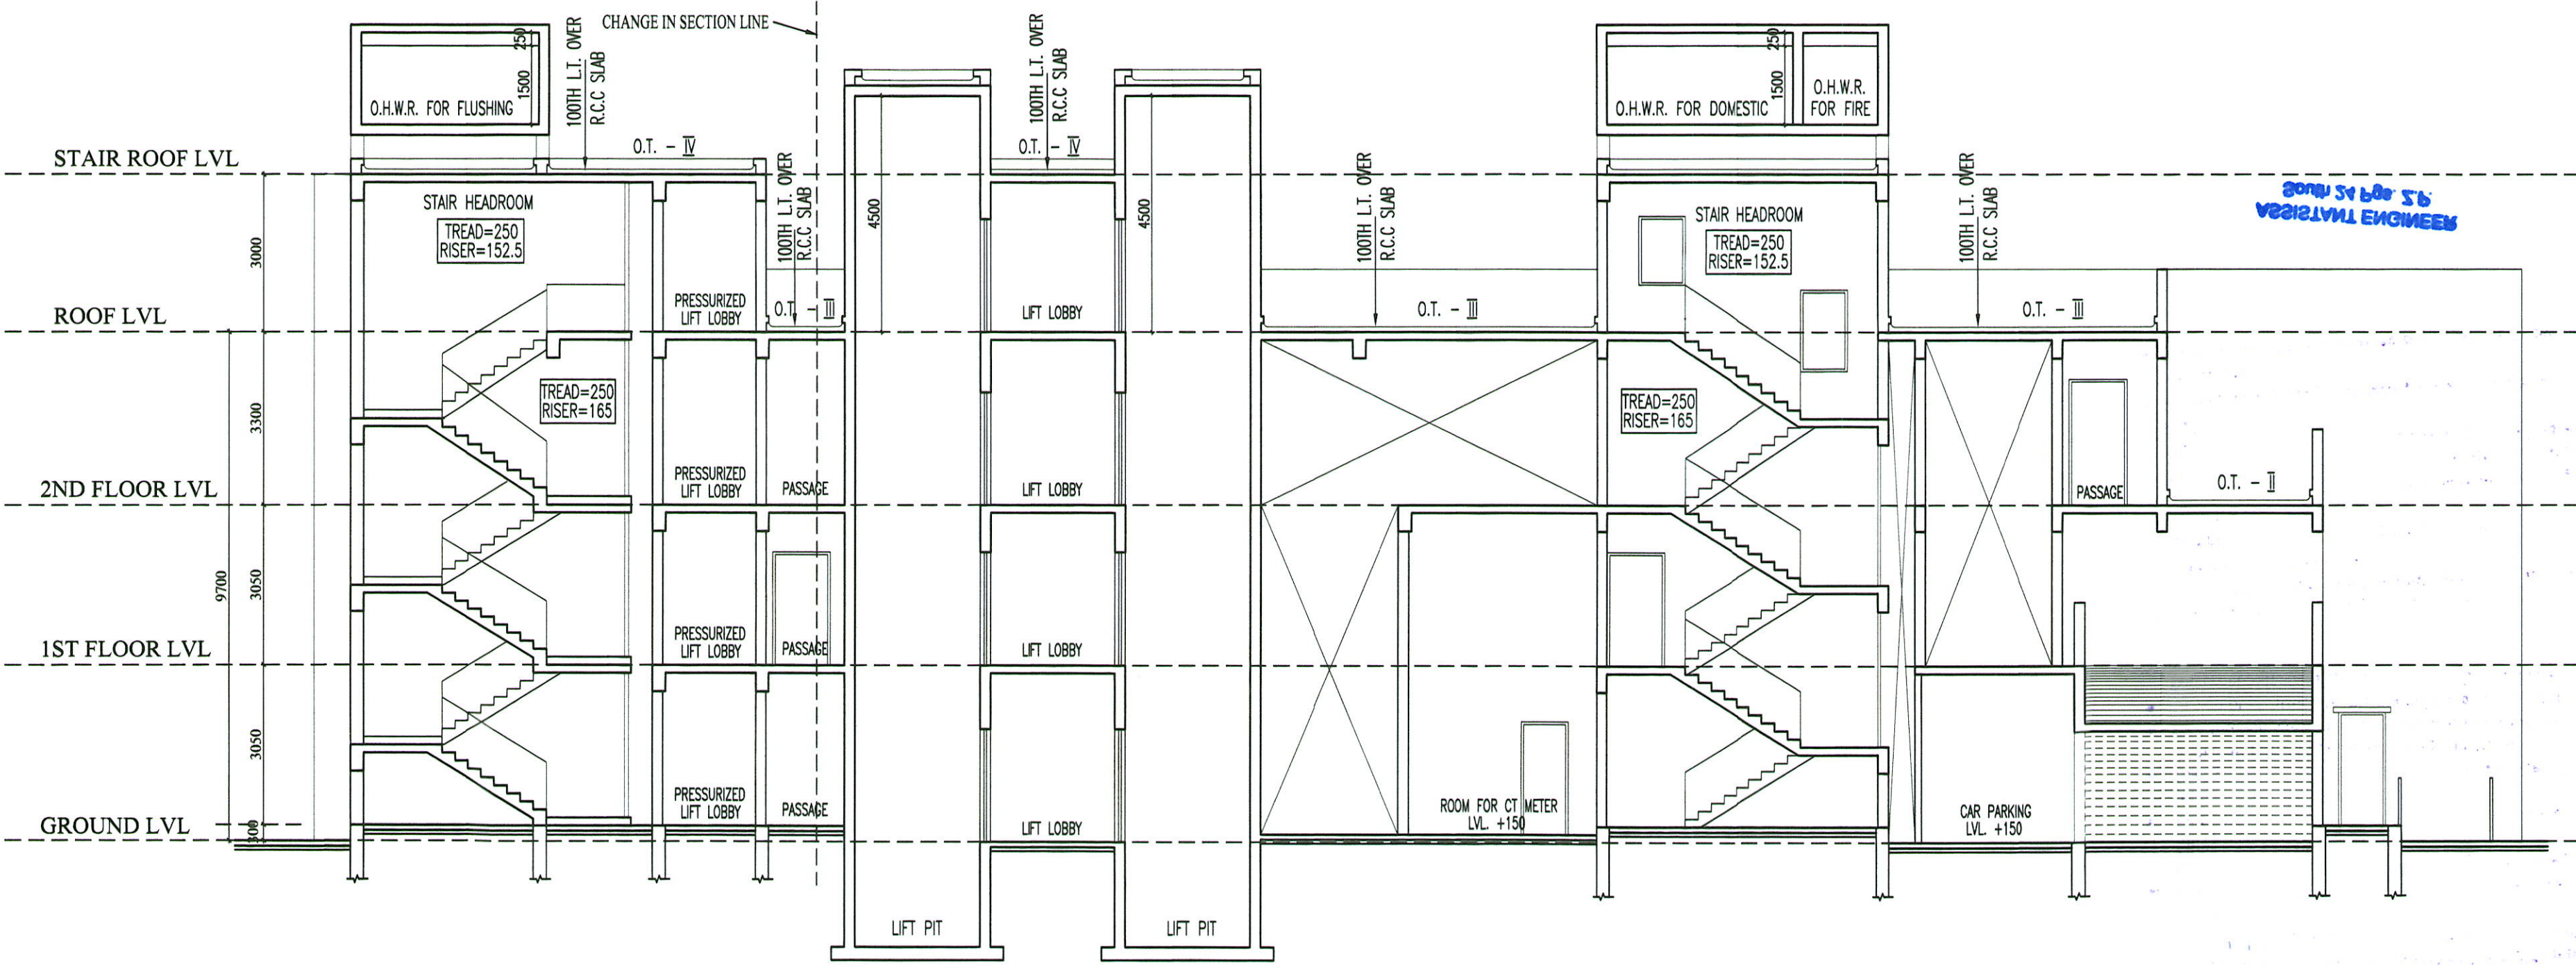

SECTION AT S1-S1
TOWER - 1

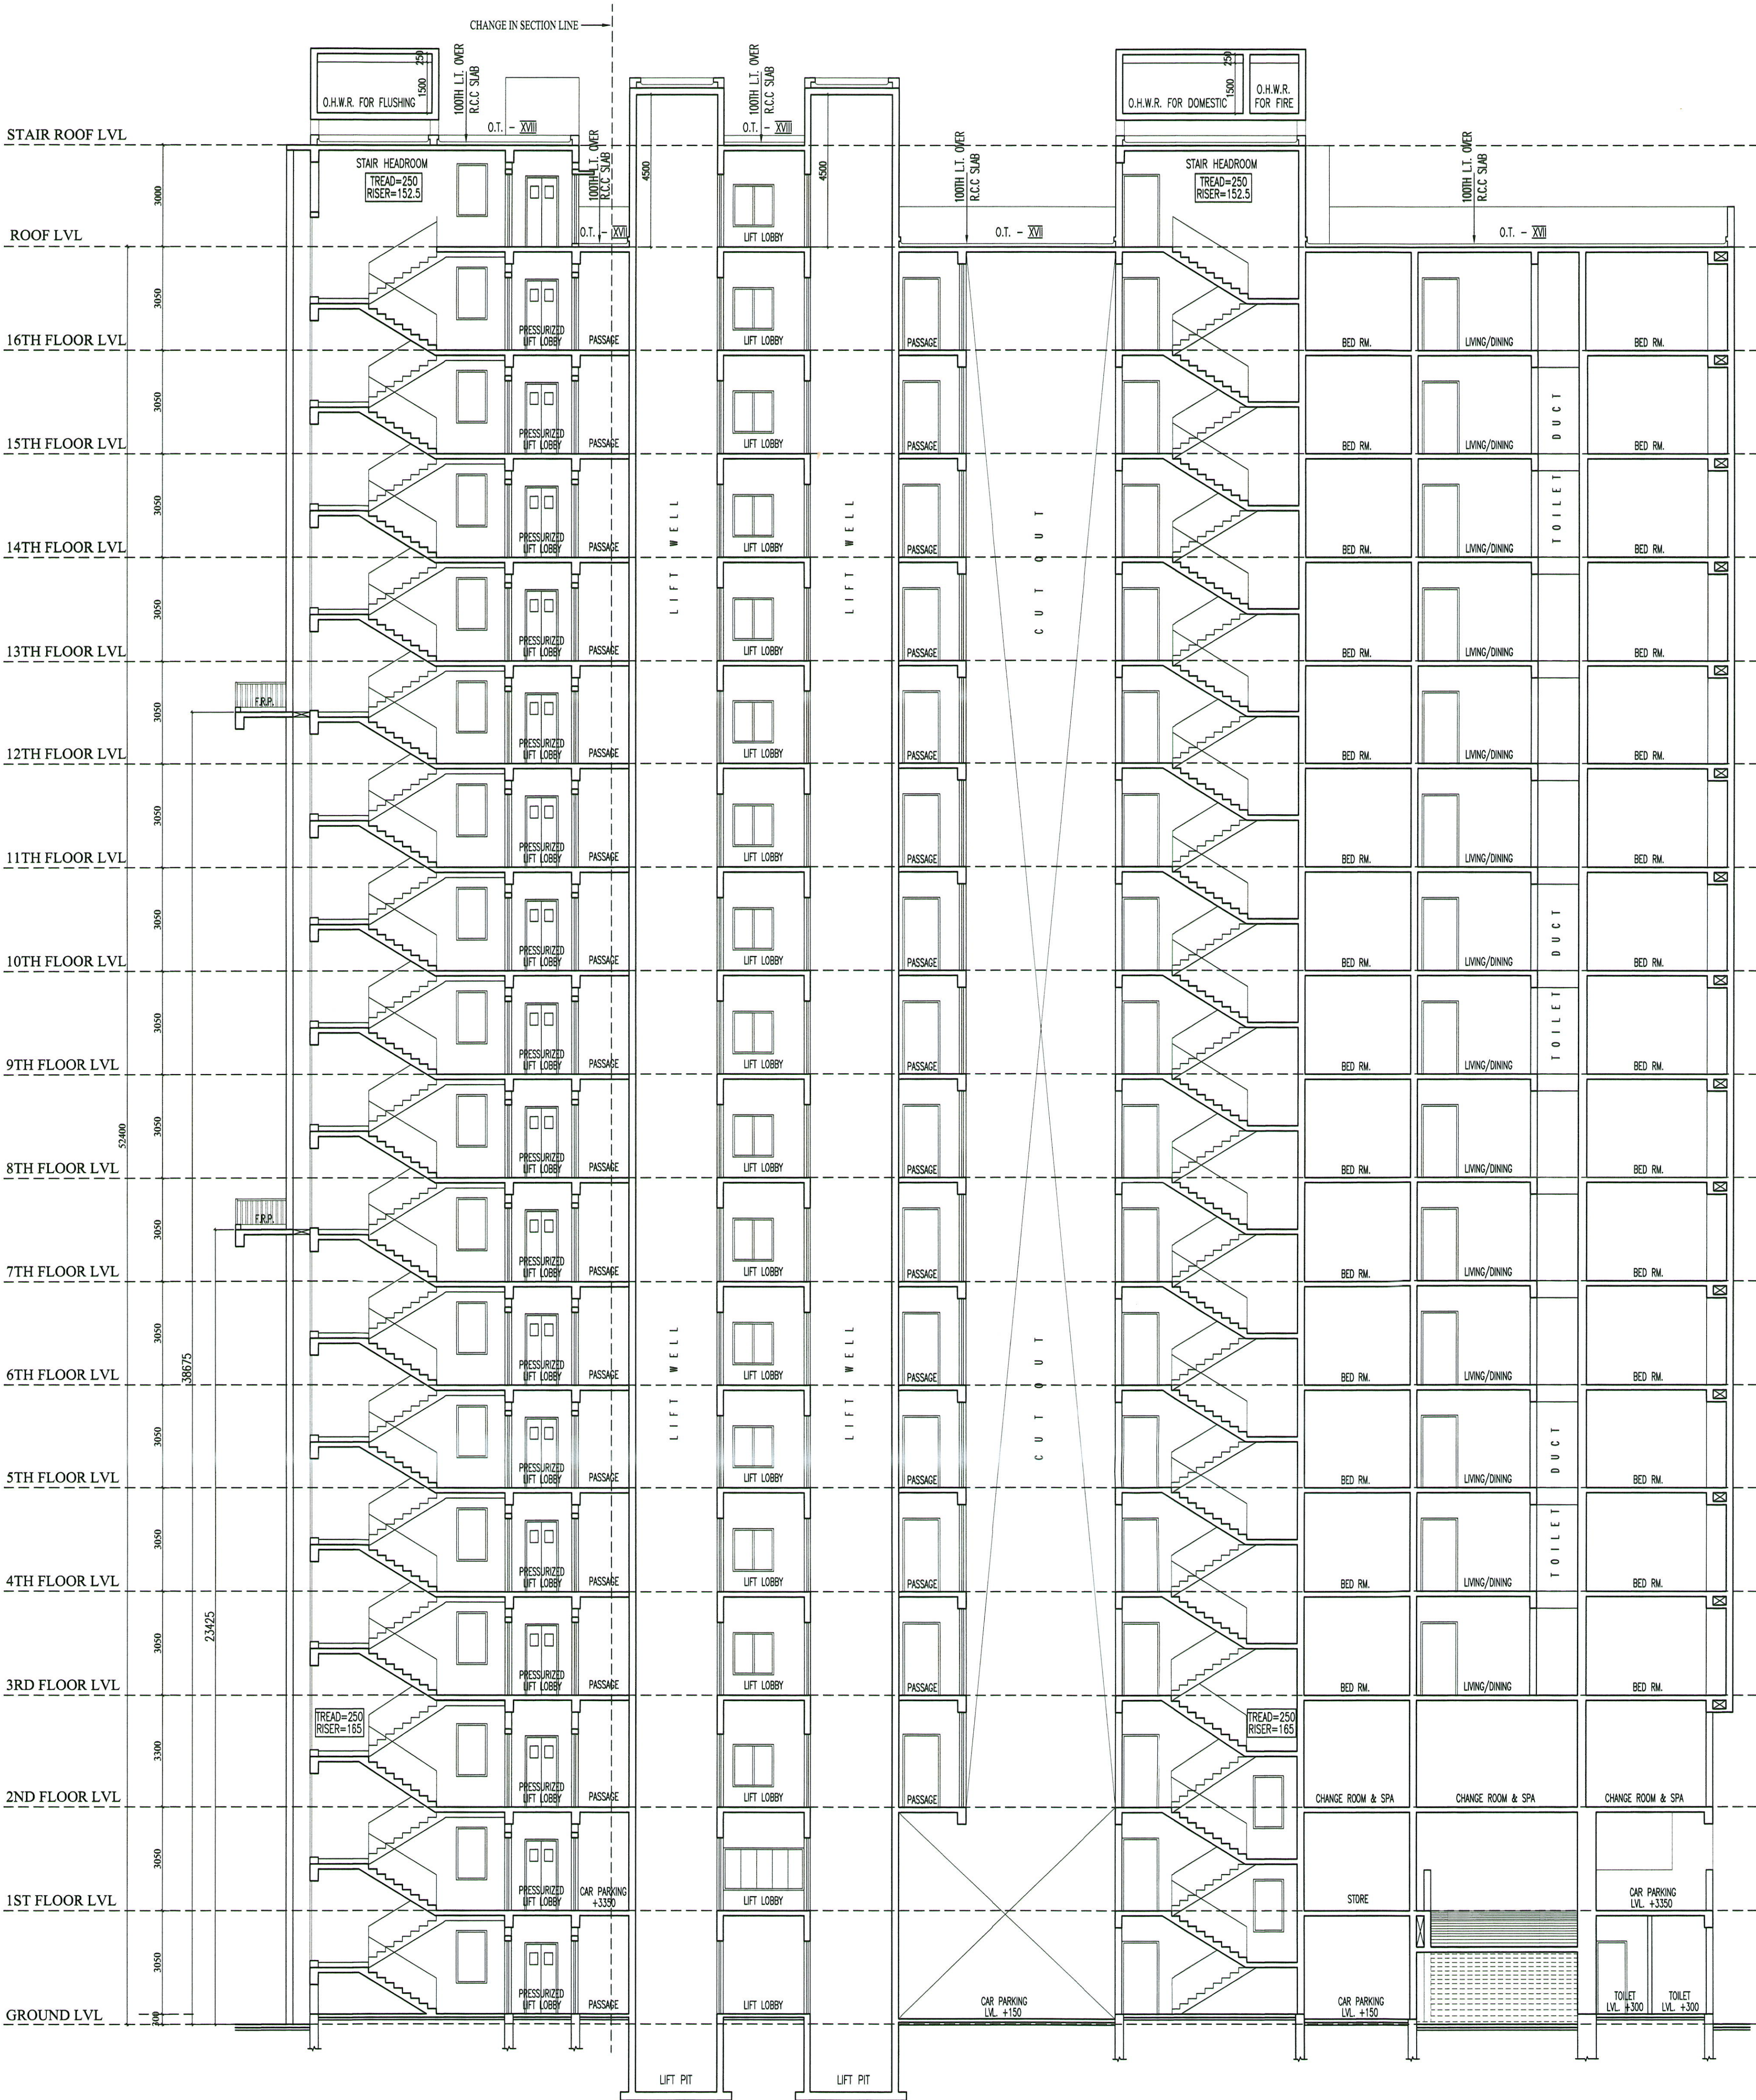

SECTION AT S3-S3
TOWER - 2

SCHEDULE OF DOORS & WINDOWS							
TYPE	SILL	LINTEL	SIZE	TYPE	SILL	LINTEL	SIZE
D	—	2150	1800X2150	W1	900	2150	1800X1250
D1	—	2150	1100X2150	W2	350	2150	1500X1800
D2	—	2150	900X2150	W2A	900	2150	1500X1250
D3	—	2150	750X2150	W3	900	2150	1200X1250
FCD	—	2150	1100X2150	W4	900	2150	900X1250
DW1	—	2150	1800X2150	WK1	1050	2150	900X1150
DW2	—	2150	1500X2150	WK2	1050	2150	500X1150
F6	AS PER INTERIOR			V1	1250	2150	600X900
				WS1	900	2150	1200X1250
				WS2	900	2150	900X1250

Jishnu Pal
JISHNU PAL
B.Tech (Civil), M.E (Geo-Tech)
KMC Reg. No. 0.7/1/32
ESTD-152/1 of KMC
22/R/SRON/G-1/15016-17
23/12-24

SIGNATURE OF GEO-TECHNICAL ENGINEER.

Mainak Majumdar
Mainak Majumdar
B.C.E., M.C.E. (Struct)
ESE-152/1 of KMC
ESR-(U), 152/4
STRUC.Rev.-SMC/1

SIGNATURE OF STRUCTURAL REVIEWER.

AS CONSTITUTED ATTORNEY OF
AMIT GHOSH & SAMBIT BASU

SIGNATURE OF OWNER

CERTIFICATE OF STRUCTURAL ENGINEER

CERTIFIED THAT, "THE STRUCTURAL DESIGN & DRAWINGS OF BOTH FOUNDATION & SUPER STRUCTURE OF THE BUILDING HAS BEEN MADE BY ME CONSIDERING ALL POSSIBLE LOADS INCLUDING THE SEISMIC LOAD AS PER THE NATIONAL BUILDING CODE OF INDIA & CERTIFIED THAT IT IS SAFE & STABLE IN ALL RESPECTS".

DEBDAS BISWAS
22.11.24
DEBDAS BISWAS
B-Tech (Civil)
ESE/1/272 of KMC

SIGNATURE OF STRUCTURAL ENGINEER.

CERTIFICATE OF ARCHITECT

THE L.B.A. HAS CERTIFIED ON THE PLAN ITSELF WITH FULL RESPONSIBILITY THAT THE BUILDING PLAN HAS BEEN DRAWN UP AS PER PROVISION OF W.M.B. BLDG. RULES 2007, AS AMENDED FROM TIME TO TIME AND THAT THE SITE CONDITION INCLUDING THE WIDTH OF THE ABUTTING ROAD CONFIRM WITH THE PLAN AND IT IS A BUILD ABLE SITE AND NOT A TANK OR A FILLED UP TANK.

Rajkumar Agarwal
1.10.24
Rajkumar Agarwal
Architect
Member of Council of
Architecture CA / 94 / 17940

SIGNATURE OF L.B.A./L.B.S

SIGNATURE OF ASST. ENGINEER (MUNICIPAL) SIGNATURE OF CHAIRMAN (MUNICIPAL)

APPROVED BY:—

FOR OFFICE USE ONLY

TITLE (TOWER-1 & 2)

SECTION AT S1-S1 & S3-S3

PROJECT

PROPOSED 9.7 M & 52.4 M HEIGHT G+II & G+XVI STORIED RESIDENTIAL HOUSING COMPLEX AT L.R. Dag Nos. 879 (P), 968 (P), 971 (P), 972, 973 (P), 974 (P), and 976 (P) MOUJA — HATISHALA, J.L.NO.—09, POST OFFICE—HATISHALA, P.S. — HATISHALA (PREVIOUSLY KOLKATA LEATHER COMPLEX) UNDER GRAM PANCHAYET — BEONTA II DISTRICT : 24 PARGANAS (SOUTH)

DATE	JOB NO.	DEALT	CHECKED	SHEET NO.
02.11.24	ARCH/2024/875	HAIMANTY		7 OF 8

SCALE-1:100 ARCHITECT



RAJ AGRAWAL & ASSOCIATES
88, ROYD STREET, KOLKATA — 16

Noted and recommended for sanction the building plan No. 934/1152/1000/116. Height 5.4 m. Subject to the condition

- Before starting any construction the site must conform with the plans sanctioned and all the conditions as proposed in the plan should be fulfilled.
- All building materials and construction should conform to the standards specified in the M.B.C. of India.
- Necessary measures should be taken for safety of lives of the adjoining public and private property during construction.
- Construction site should be maintained to prevent mosquito breeding.
- Design of all structural members including that of the foundation should conform to standard specified in the M.B.C. of India

- The sanction is valid for 3 years from date of sanctioning
- Information required by the applicant to this end are:-
 - Commencement of work.
 - Completion of structural work up to plinth.
 - Completion of work.
 - No objection should be filed or discharged on Road or Footpath.
 - The construction should be carried out as per specification of I.S. Code and standards and must be under the supervision of qualified empowered engineers.
 - Construction of garbage vat, soak pit & waste water should be done by the owners.
 - Any deviation of the sanctioned plan shall mean demolition

ASSISTANT ENGINEER
South 24 Pgs. 2.P.

1. There should not be any court case or any comparison from any corner in respect of the said property as per plan.

2. "South 24 Pagaras Zila Parishad" will not be liable if any dispute arises at the site.

The non-converted land areas shall not be used for any permanent or temporary constructions / structures / design structures. Violation of the same will automatically revoke the sanction / completion certificate.

DISTRICT ENGINEER
South 24 Pgs. 2.P.