



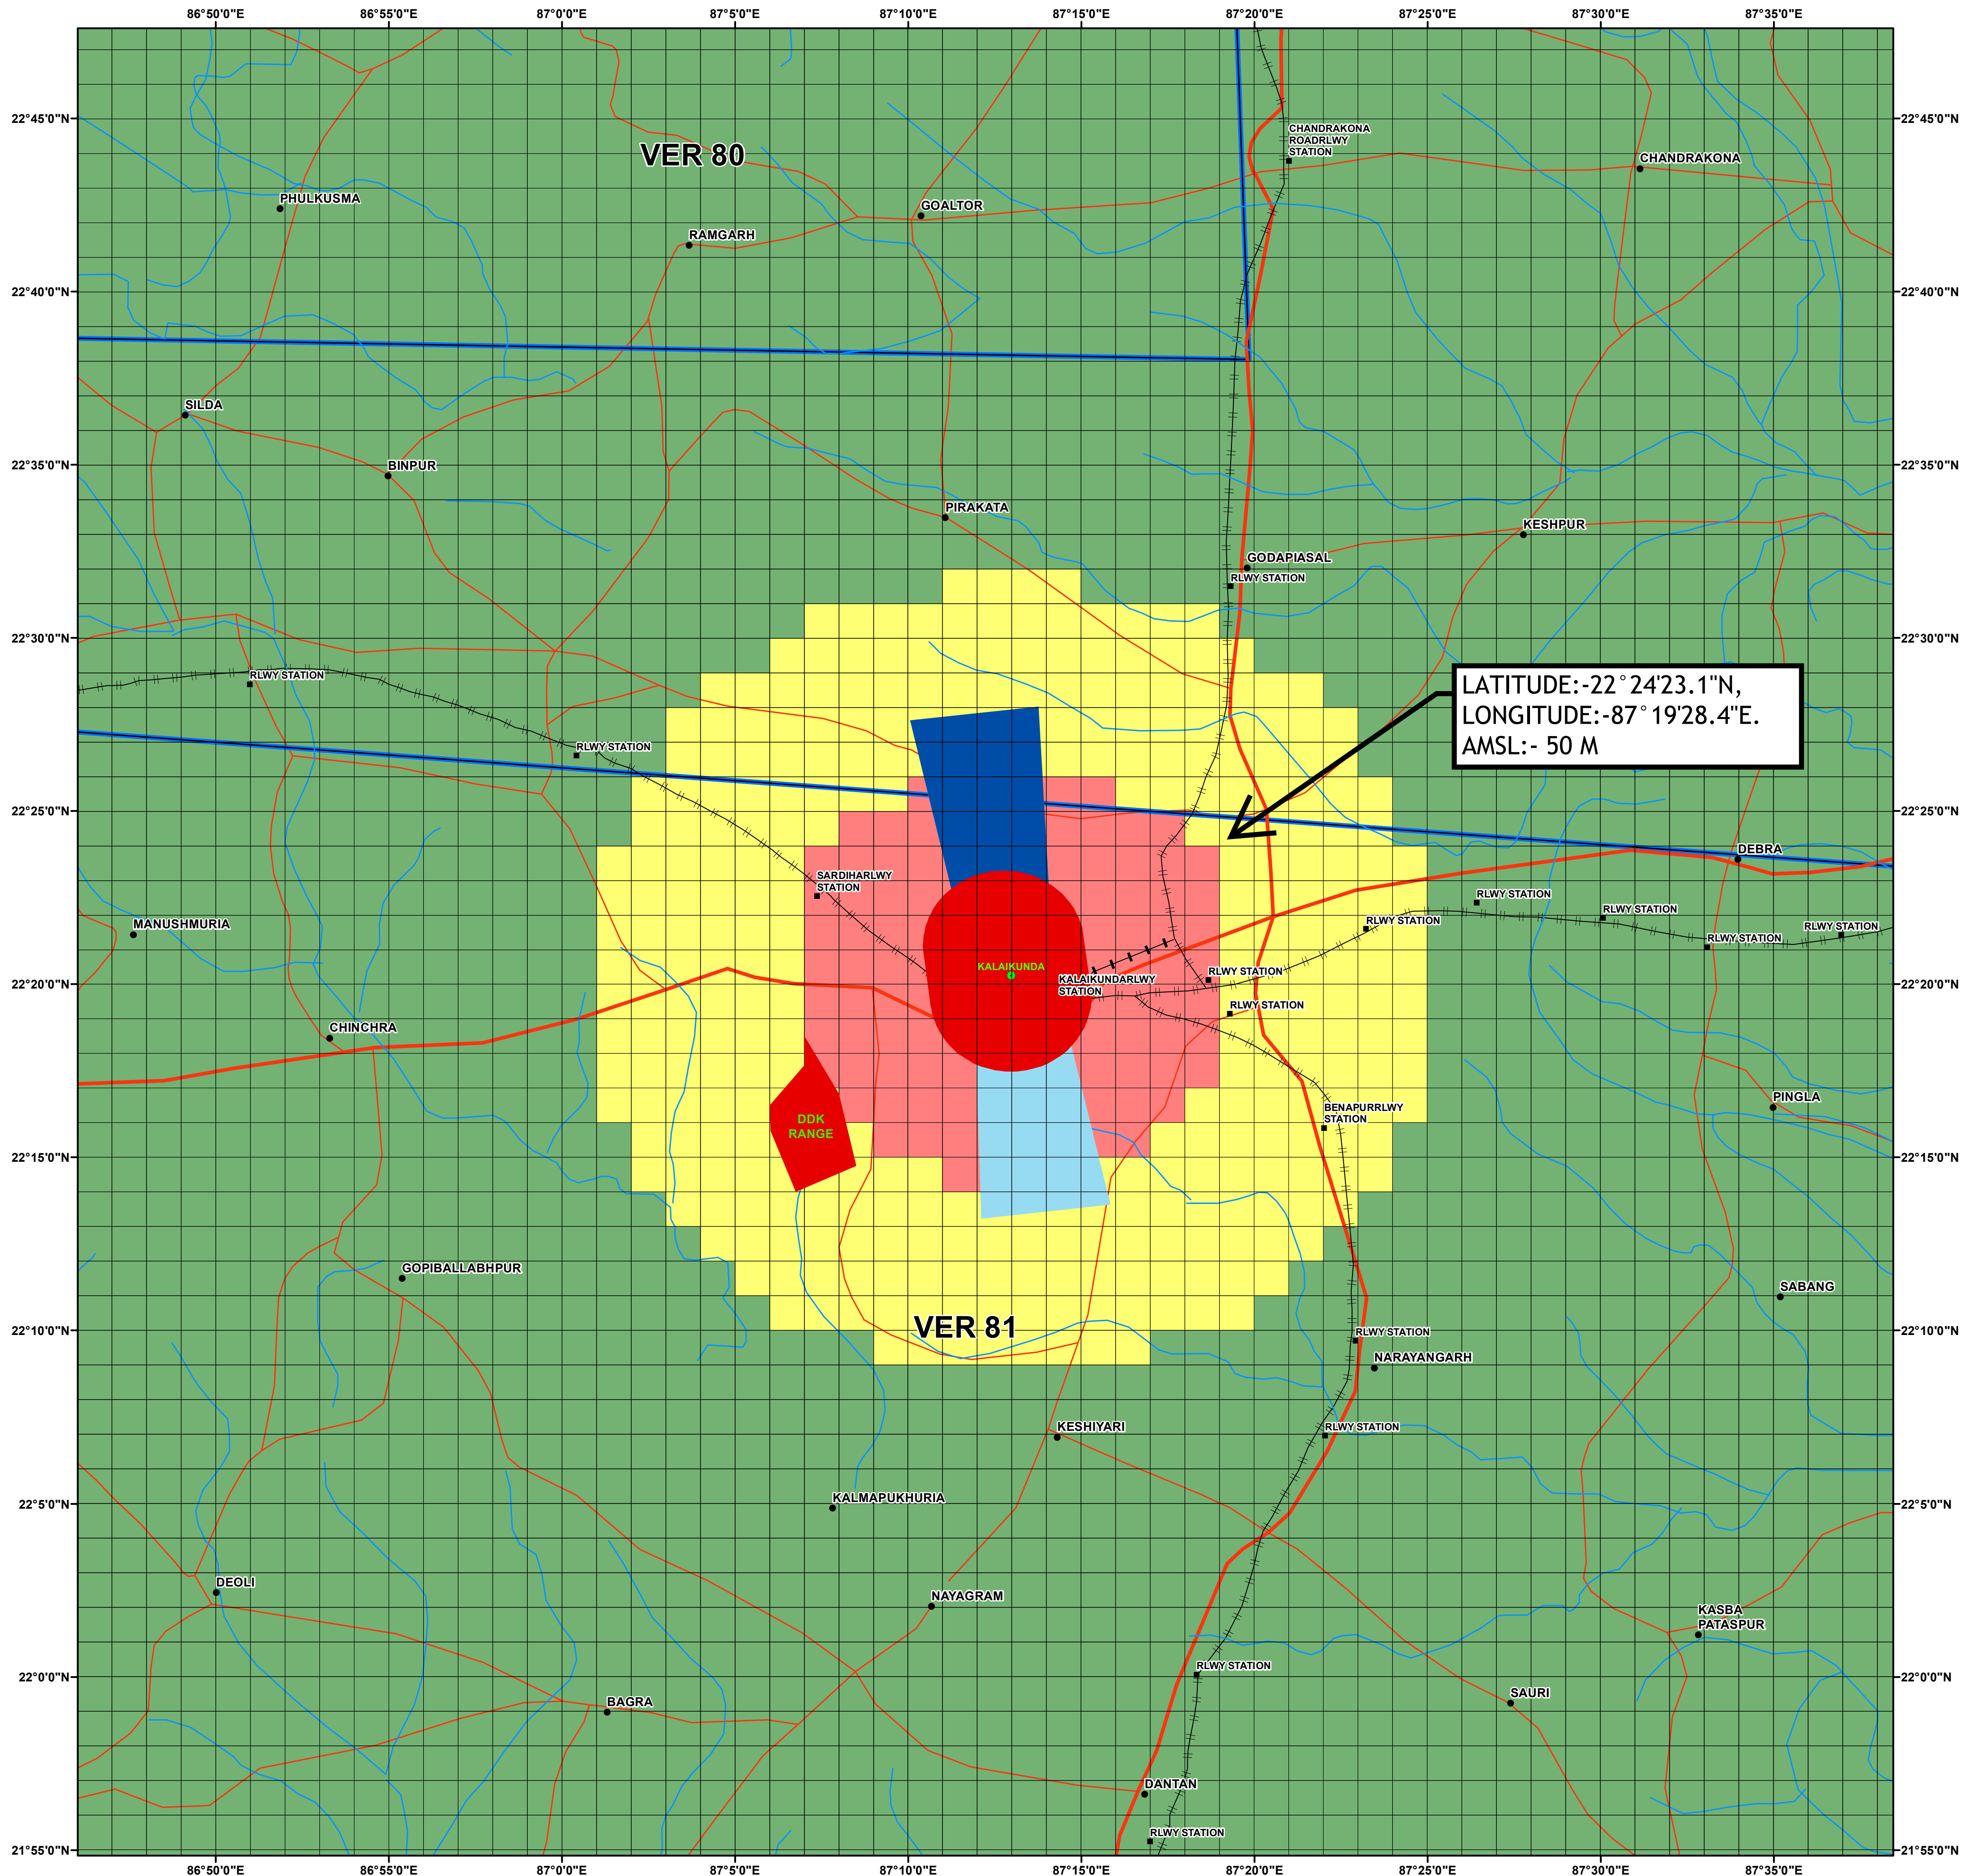

COLOUR CODED ZONING MAP

AIR FORCE STATION KALAIKUNDA

AERODROME ELEVATION 66 M AMSL

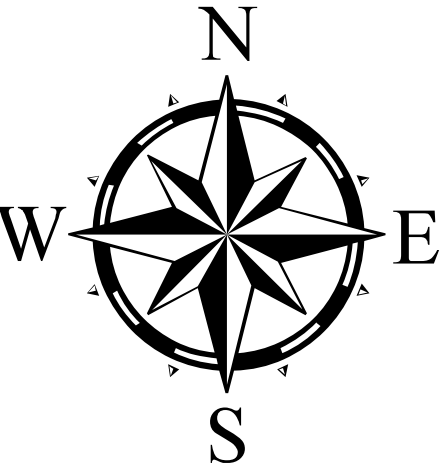

Legend	
●	ARP
	CCZM_GRID
■	RAILWAY STATION
—	STREAMS
+ + +	RAILWAY DOUBLE LINE
+ - +	RAILWAY SINGLE LINE
—	ROAD 1ST IMPORTANCE
	RESTRICTED AREA
—	ROAD 2ND IMPORTANCE
	RED : IRRESPECTIVE OF BUILDING HEIGHT, NOC TO BE APPLIED FOR
	DARK BLUE : NOC EXEMPTED IF TOP ELEVATION IS 60 M AMSL OR BELOW
	SKY BLUE : NOC EXEMPTED IF TOP ELEVATION IS 76 M AMSL OR BELOW
	PINK : NOC EXEMPTED IF TOP ELEVATION IS 80 M AMSL OR BELOW
	YELLOW : NOC EXEMPTED IF TOP ELEVATION IS 195 M AMSL OR BELOW
	GREEN : NOC EXEMPTED IF TOP ELEVATION IS 225 M AMSL OR BELOW

SCALE: 1:192,000

Note 1: The Colour Coded Zoning Map (CCZM) is strictly for possession of Local Municipal Authority / Municipal Commissioner Kalaikunda and is to be used for the purpose of determining the requirement of seeking NOC for 'height clearance' from Indian Air Force for regulating heights of buildings / structures around Air Force Station Kalaikunda under the provisions of Gazette of India GSR 751 (E).

Note 2: To ensure safety of Aircraft operations, heights of buildings and structures around all aerodromes are regulated as per the provisions of Gazette Of India (Ministry of Civil Aviation) GSR 751(E) dated 30th Sep 2015 and revisions/amendments thereto. The violations of these regulations are dealt under 'The Aircraft Rules - 1994' (Demolition of Obstructions caused by Buildings and Trees etc.).

Note 3: The applicant is to submit all documents as mentioned in www.indianairforce.nic.in > services > ATS > NOC in ORIGINAL to Local Municipal or Town Planning and Development authority. If, using the Map, the applicant is being EXEMPTED from seeking NOC from IAF then Local Municipal or Town Planning and Development authority shall approve the plan (without NOC from IAF) and forward copy of its approval letter along with application and all documents in ORIGINAL to 'Chief Operations Officer, Air Force Station, Kalaikunda within a period of THIRTY DAYS of approval. Municipal authorities are to ensure that the applicants exempted from seeking NOC from IAF furnish site coordinates and site elevation certificate issued by SURVEY OF INDIA in ORIGINAL for ALL INTENDED STRUCTURES and ALL CORNERS of the plot. IAF shall have power to disapprove the clearance in case of Non Submission of these documents / any discrepancy in the documents. The violations of regulations shall be dealt under 'The Aircraft Rules -1994' (Demolition of Obstructions caused by Buildings and Trees etc.).

Note 4: Guidelines for using CCZM.

(a) The area around Air Force Station Kalaikunda has been divided into Geo-referenced grids of 1 minute by 1 minute each. Aerodrome Elevation of Air Force Station Kalaikunda is 66 meters Above Mean Sea Level (AMSL).

(b) Referring to the site co-ordinates certificate issued by Survey of India, Municipal or Town planning body/ Development authorities shall identify the 'Home Grid', where the plot/site lies on the CCZM.

(c) Co-relate the colour of the Home Grid with legend in the map. If colour of Home Grid is "RED" then IRRESPECTIVE OF HEIGHT of the building/structure, the applicant shall furnish application for seeking NOC from IAF . For details of filing the application, visit www.indianairforce.nic.in > services > ATS > NOC or contact Centralised IAF exchange at 0364-2561461-67 and ask the operator to connect to the office of Senior ATC Officer (SATCO) of the Station / AIR HQ: 011-23010231 Extn. 5216.

(d) If colour of the home grid is 'PINK/SKY BLUE/DARK BLUE', then find out top Elevation of the Building by adding Site elevation of plot/ site (mentioned in the 'elevation certificate' issued by Survey of India) with the height of top most point of the proposed building/ structure (including all temporary/ permanent super structures e.g. water tank / lightening arresters / Lift Rooms/ Cranes etc.). For buildings of top Elevation higher than 80 meters in PINK Zone, higher than 76 meters in SKY BLUE Zone, and higher than 60 meters in DARK BLUE Zone, applications for NOC are to be filed with IAF.

(d) If colour of the home grid is 'YELLOW/GREEN', then find out top Elevation of the Building by adding Site elevation of plot/ site (mentioned in the 'elevation certificate' issued by Survey of India) with the height of top most point of the proposed building/ structure (including all temporary/ permanent super structures e.g. water tank / lightening arresters / Lift Rooms/ Cranes etc.). For buildings of top Elevation higher than 195 meters in YELLOW Zone and higher than 225 meters in GREEN Zone, applications for NOC are to be filed with IAF.

Note 5: The Local Municipal or Town Planning and Development authorities shall approve construction of buildings as per their own building regulations/bye-laws up to the permissible elevation (AMSL) and certify on the sanction plan that the Floor Space Index or Floor Area Ratio and the related height of the building or structure is within the permissible elevation as indicated in the CCZM for the given site.

Note 6: If proposed site of building/structure lies within the jurisdiction of any Civil Airport or other Defence agency, clearance shall also be required from the concerned Authority. Also for sites located in Danger or Prohibited areas, clearances from concerned controlling Defence/ Civil agencies should be sought.

Note 7: For proposals located in areas contiguous to Defence Establishment governed by Works of Defence Act (WoDA) 1903, SRO/ Gazette Notification notified by Gol from time to time, NOC shall be obtained by applicant from Local Military Authority irrespective of Colour Coding in Colour Coded Zoning Map.

AISHIKA APARTMENT

Holding no-2922, Ward-18, Mahatabpur, P.o- Midnapore, P.s- Kotwali, Dist- Paschim Medinipur
West Bengal -721101

Mob- 7076917777 : Mail Id- aishikaapartment@gmail.com

Date- 09/03/2026

TO WHOM IT MAY CONCERN

This is to inform that the Land on which development of our project "AISHIKA APARTMENT " is proposed at mouza- **Mahatabpur**, J.L. No. **178**, Khatian No –**2909** , R.S PLOT No-**280, 280/851**, LR Plot No-**910 , 911**. Holding no-2922 , Ward No-18, Midnapore Municipality, P.S.-Kotwali, PO- Midnapore, District- West Midnapore, West Bengal- 721101,

measuring is below the required height and distance limit. Thus, NOC from Airport Authority of India (AAI) is not required for the project.

AISHIKA APARTMENT

Partner