




III STRD. BLDG. OF
SAILENRA NATH
MITRA

DRAIN WITH
DHALAI ROAD

II STD.
BLDG. OF OTHER'S

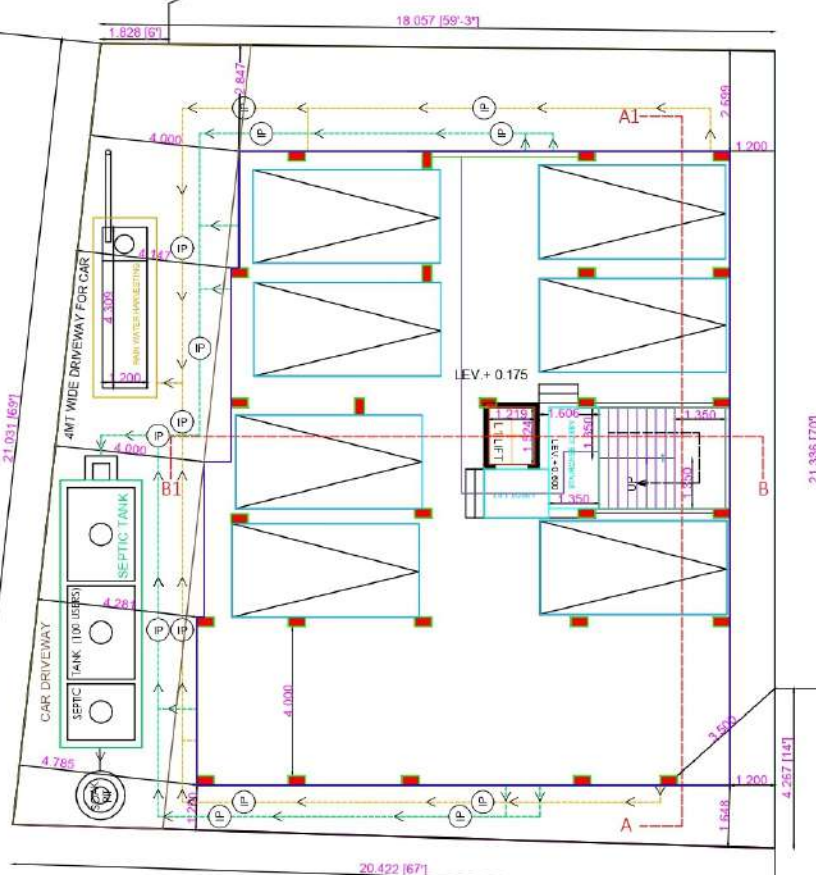


II STD.
BLDG. OF OTHER'S

5.486 M (18')
WIDE M.C.P.L ROAD

NABONI
APARTMENT
G+5 BLDG.

FLOOR-GROUND

GROUND FLOOR PLAN

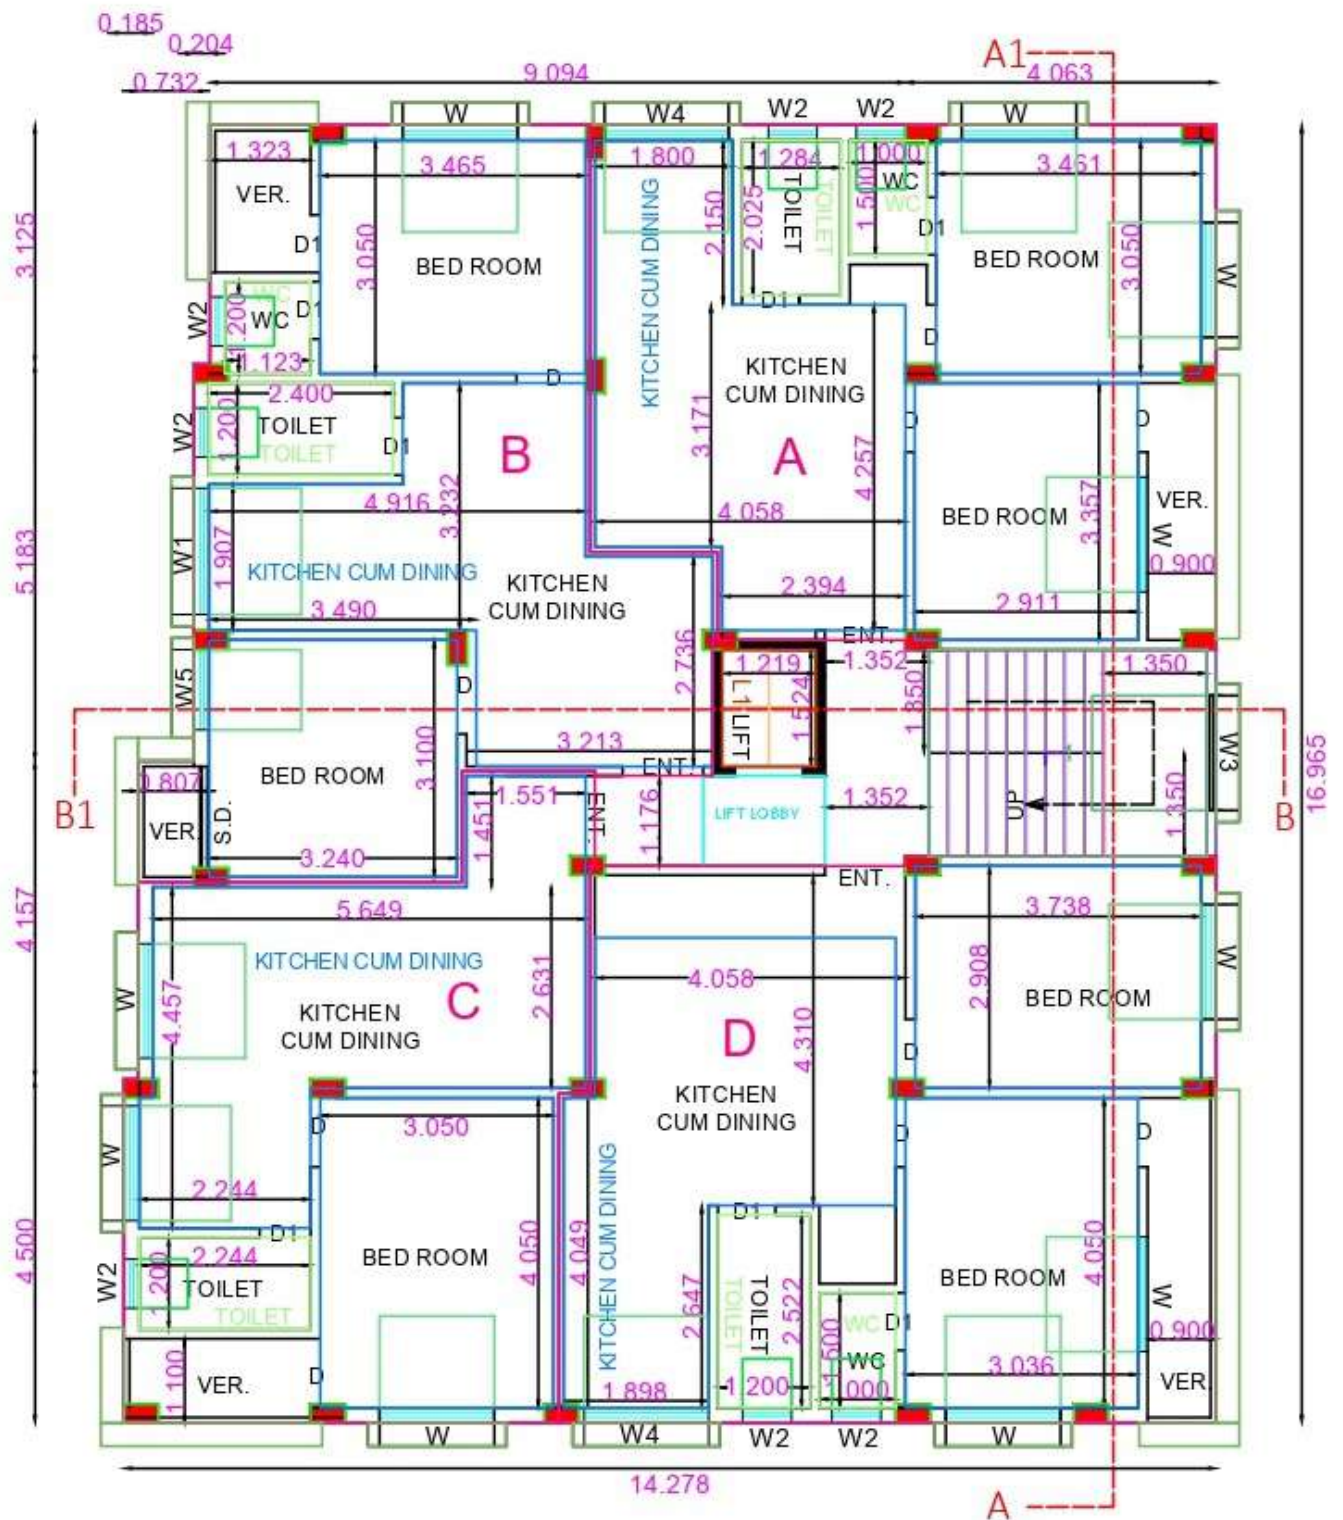

FLOOR01,FLOOR02,FLOOR03 -TYPICAL

TYPICAL FLOOR PLAN (1ST. TO 3RD.)