

SL. NO.	LEGEND	SIZE	LINETYPE	SECTION
01	1000 X 2150	2150	PLUMB DOOR	
02	1000 X 2150	2150	PLUMB DOOR	
DOORS AND WINDOW SCHEDULE










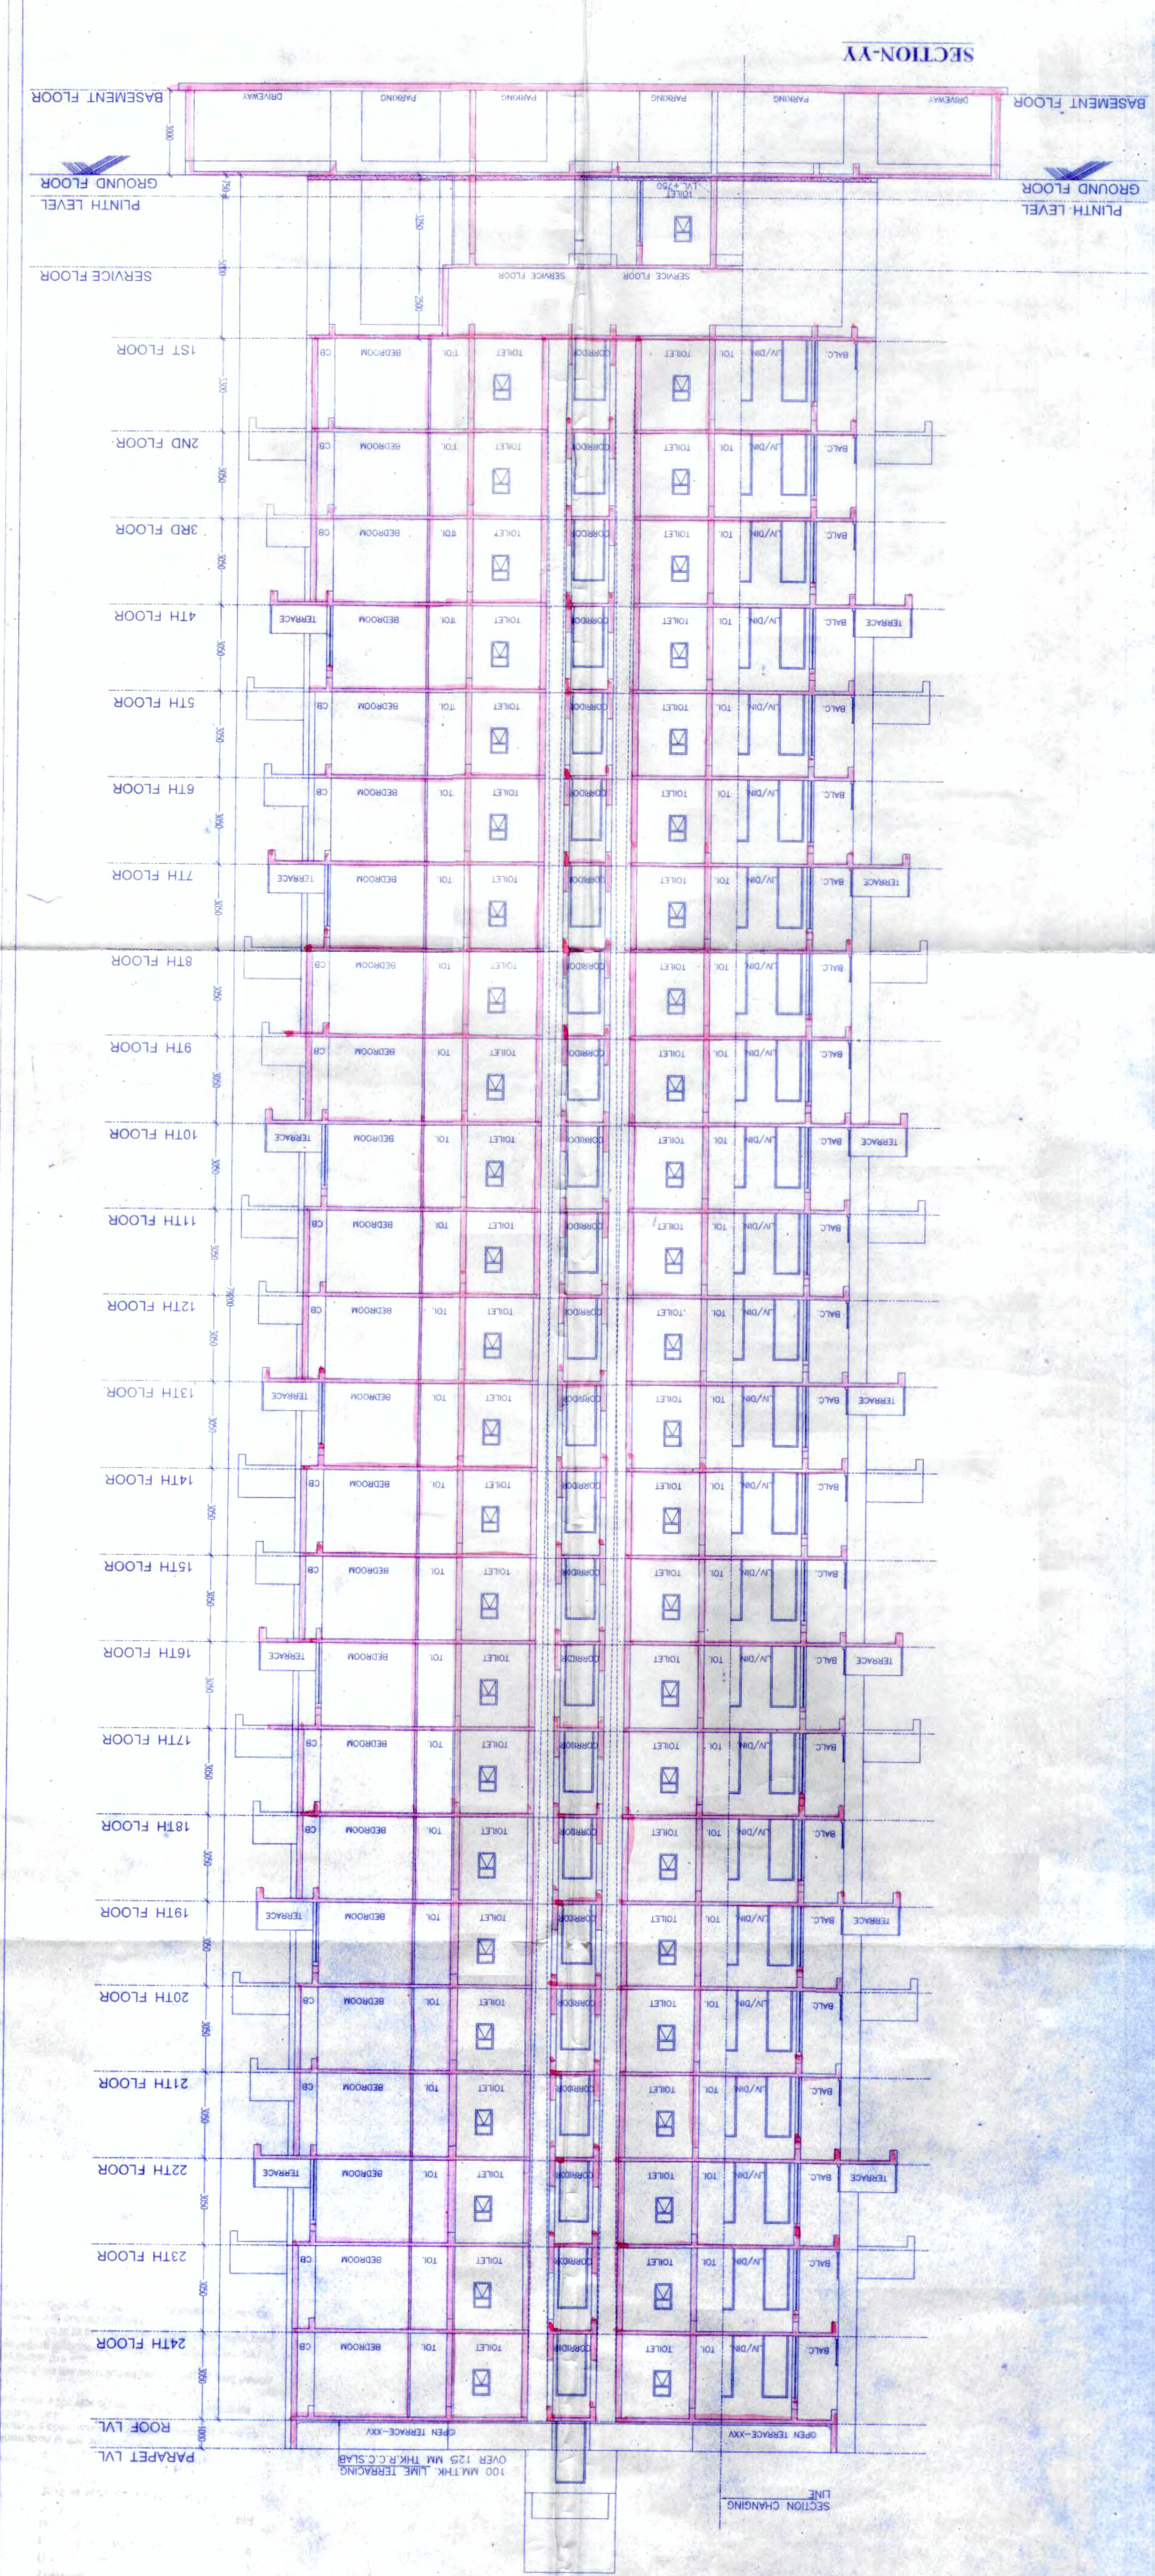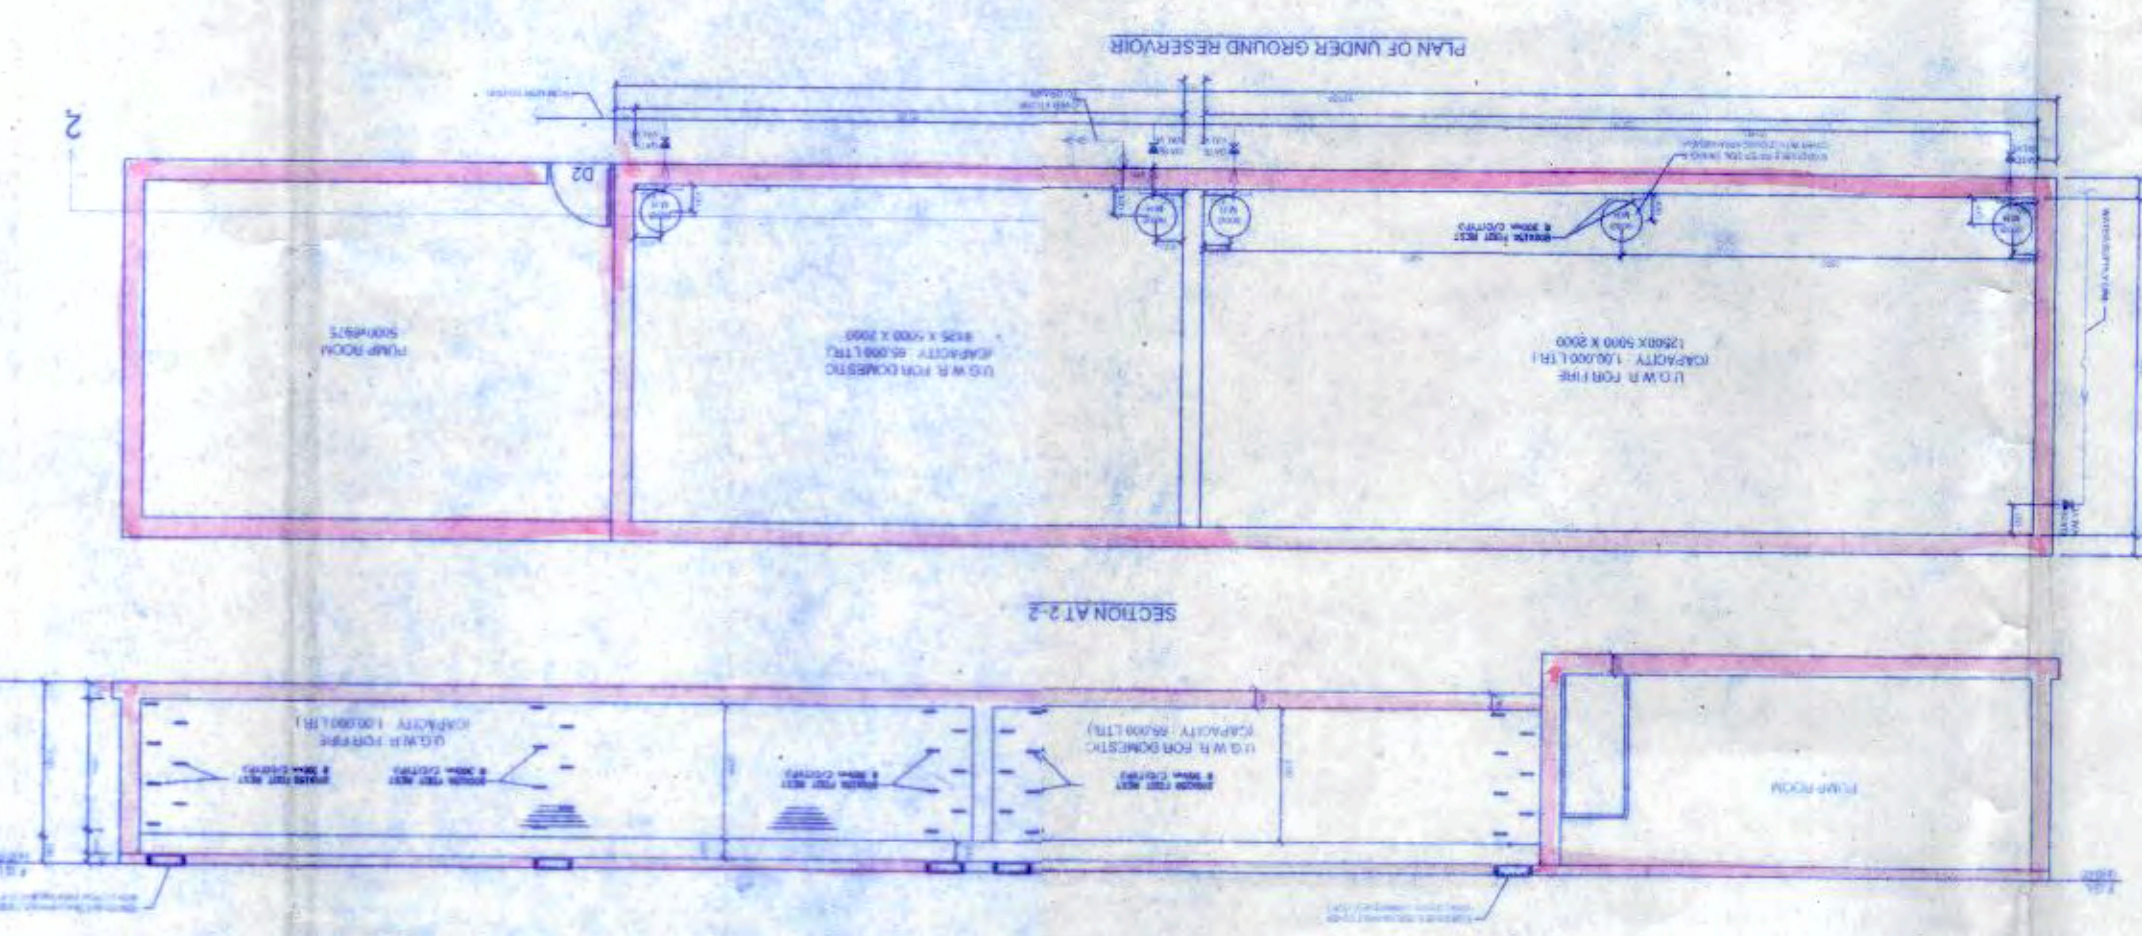





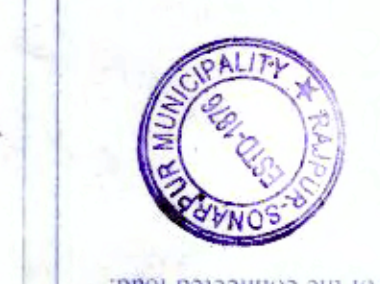




 

