



17th Floor Plan (Block-2)

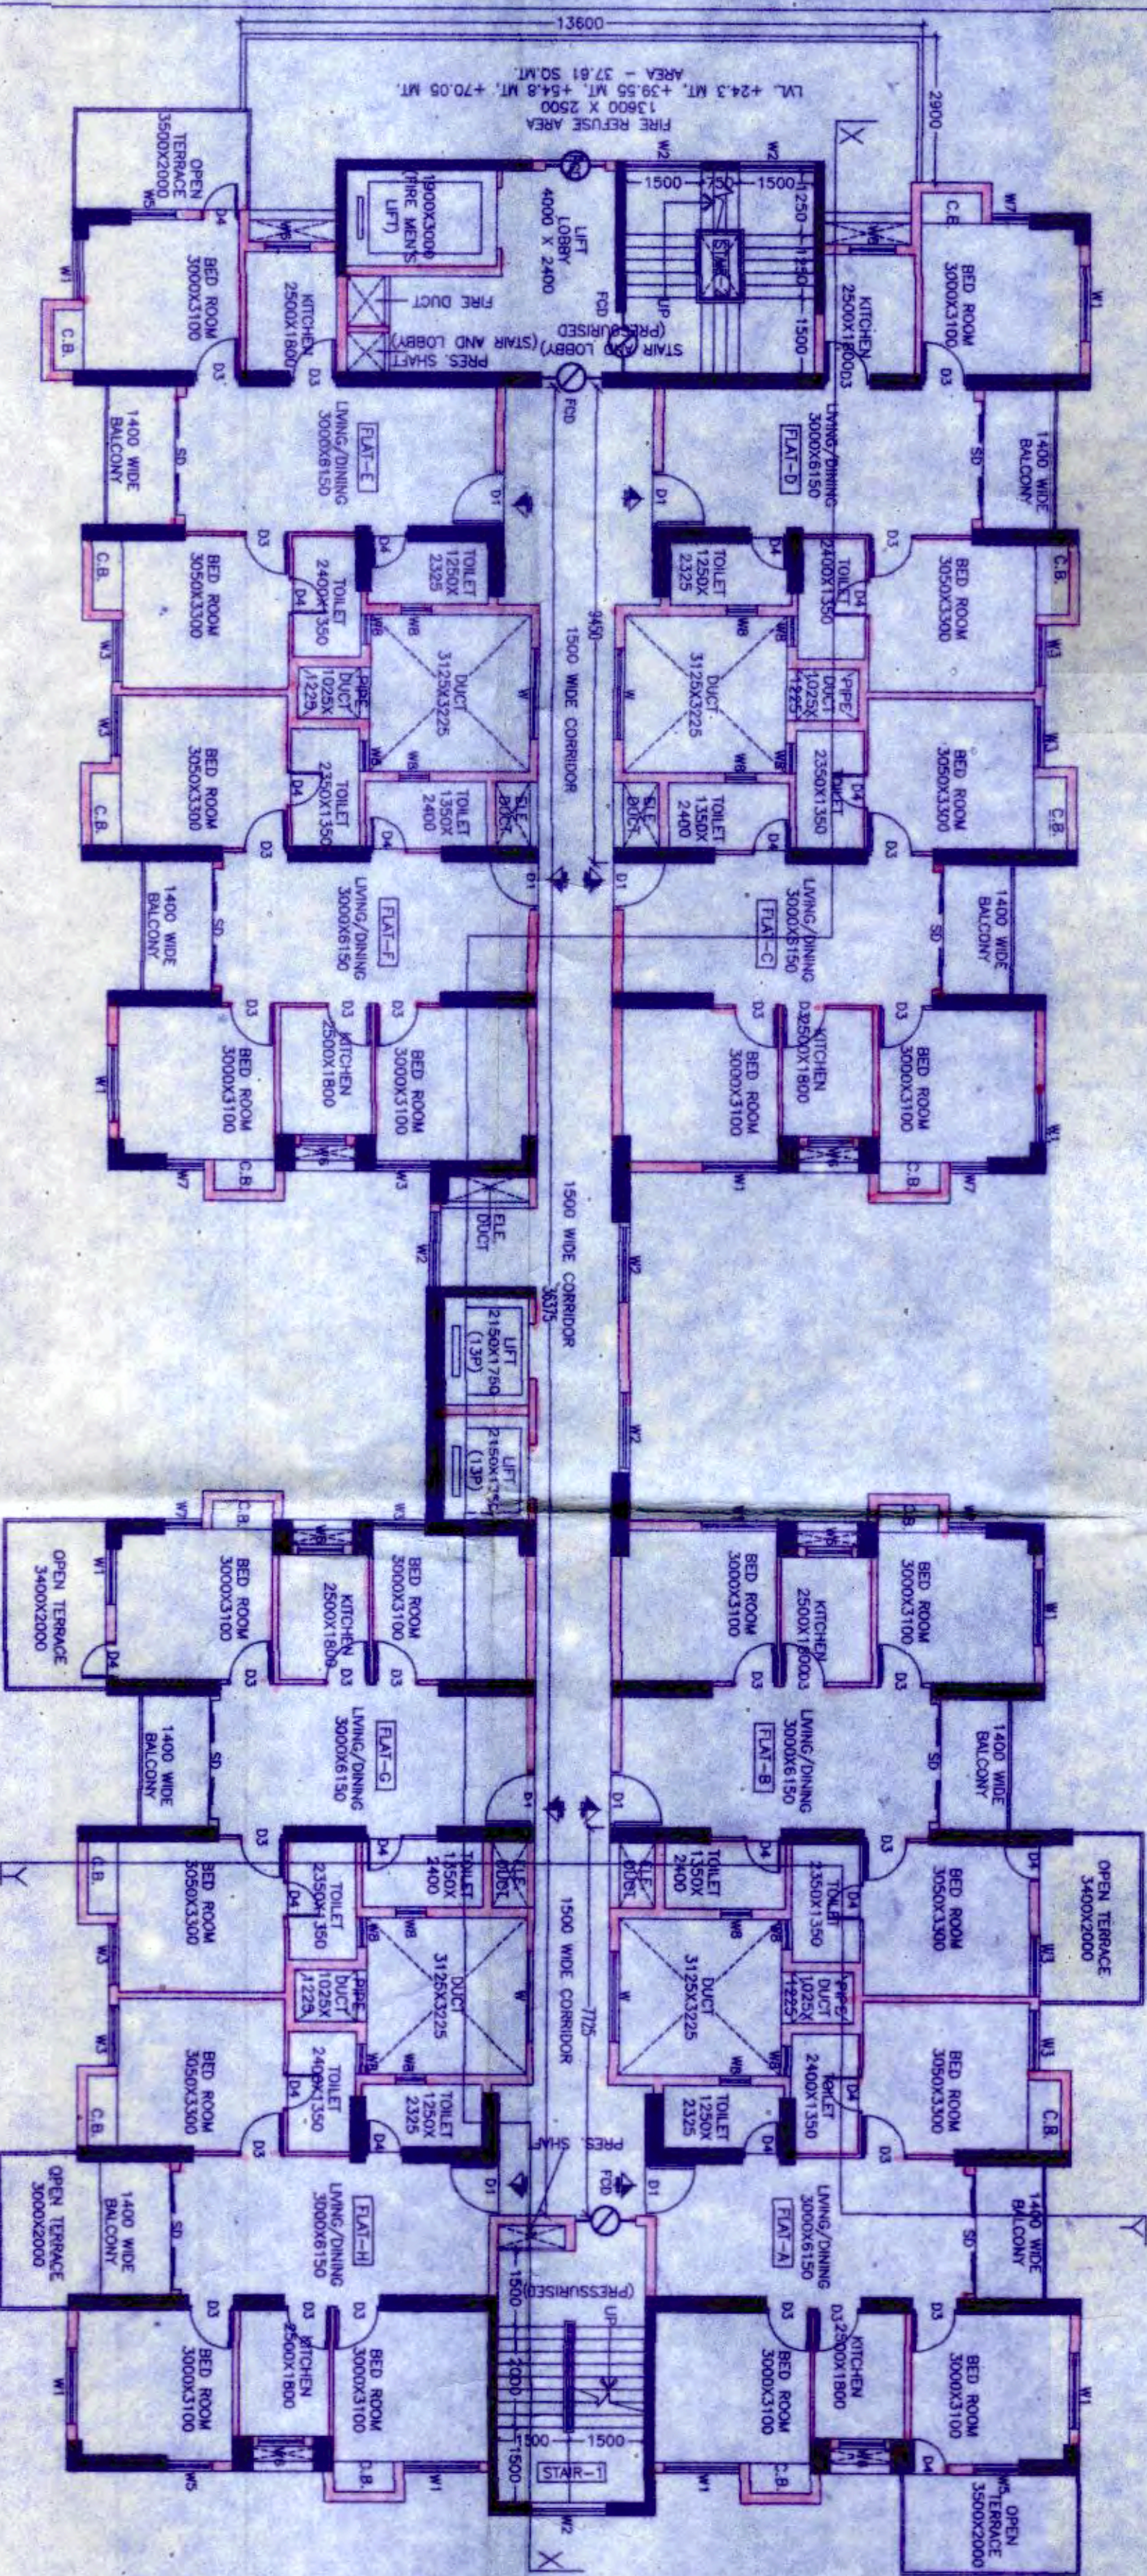

12th Floor Plan (Block-2)

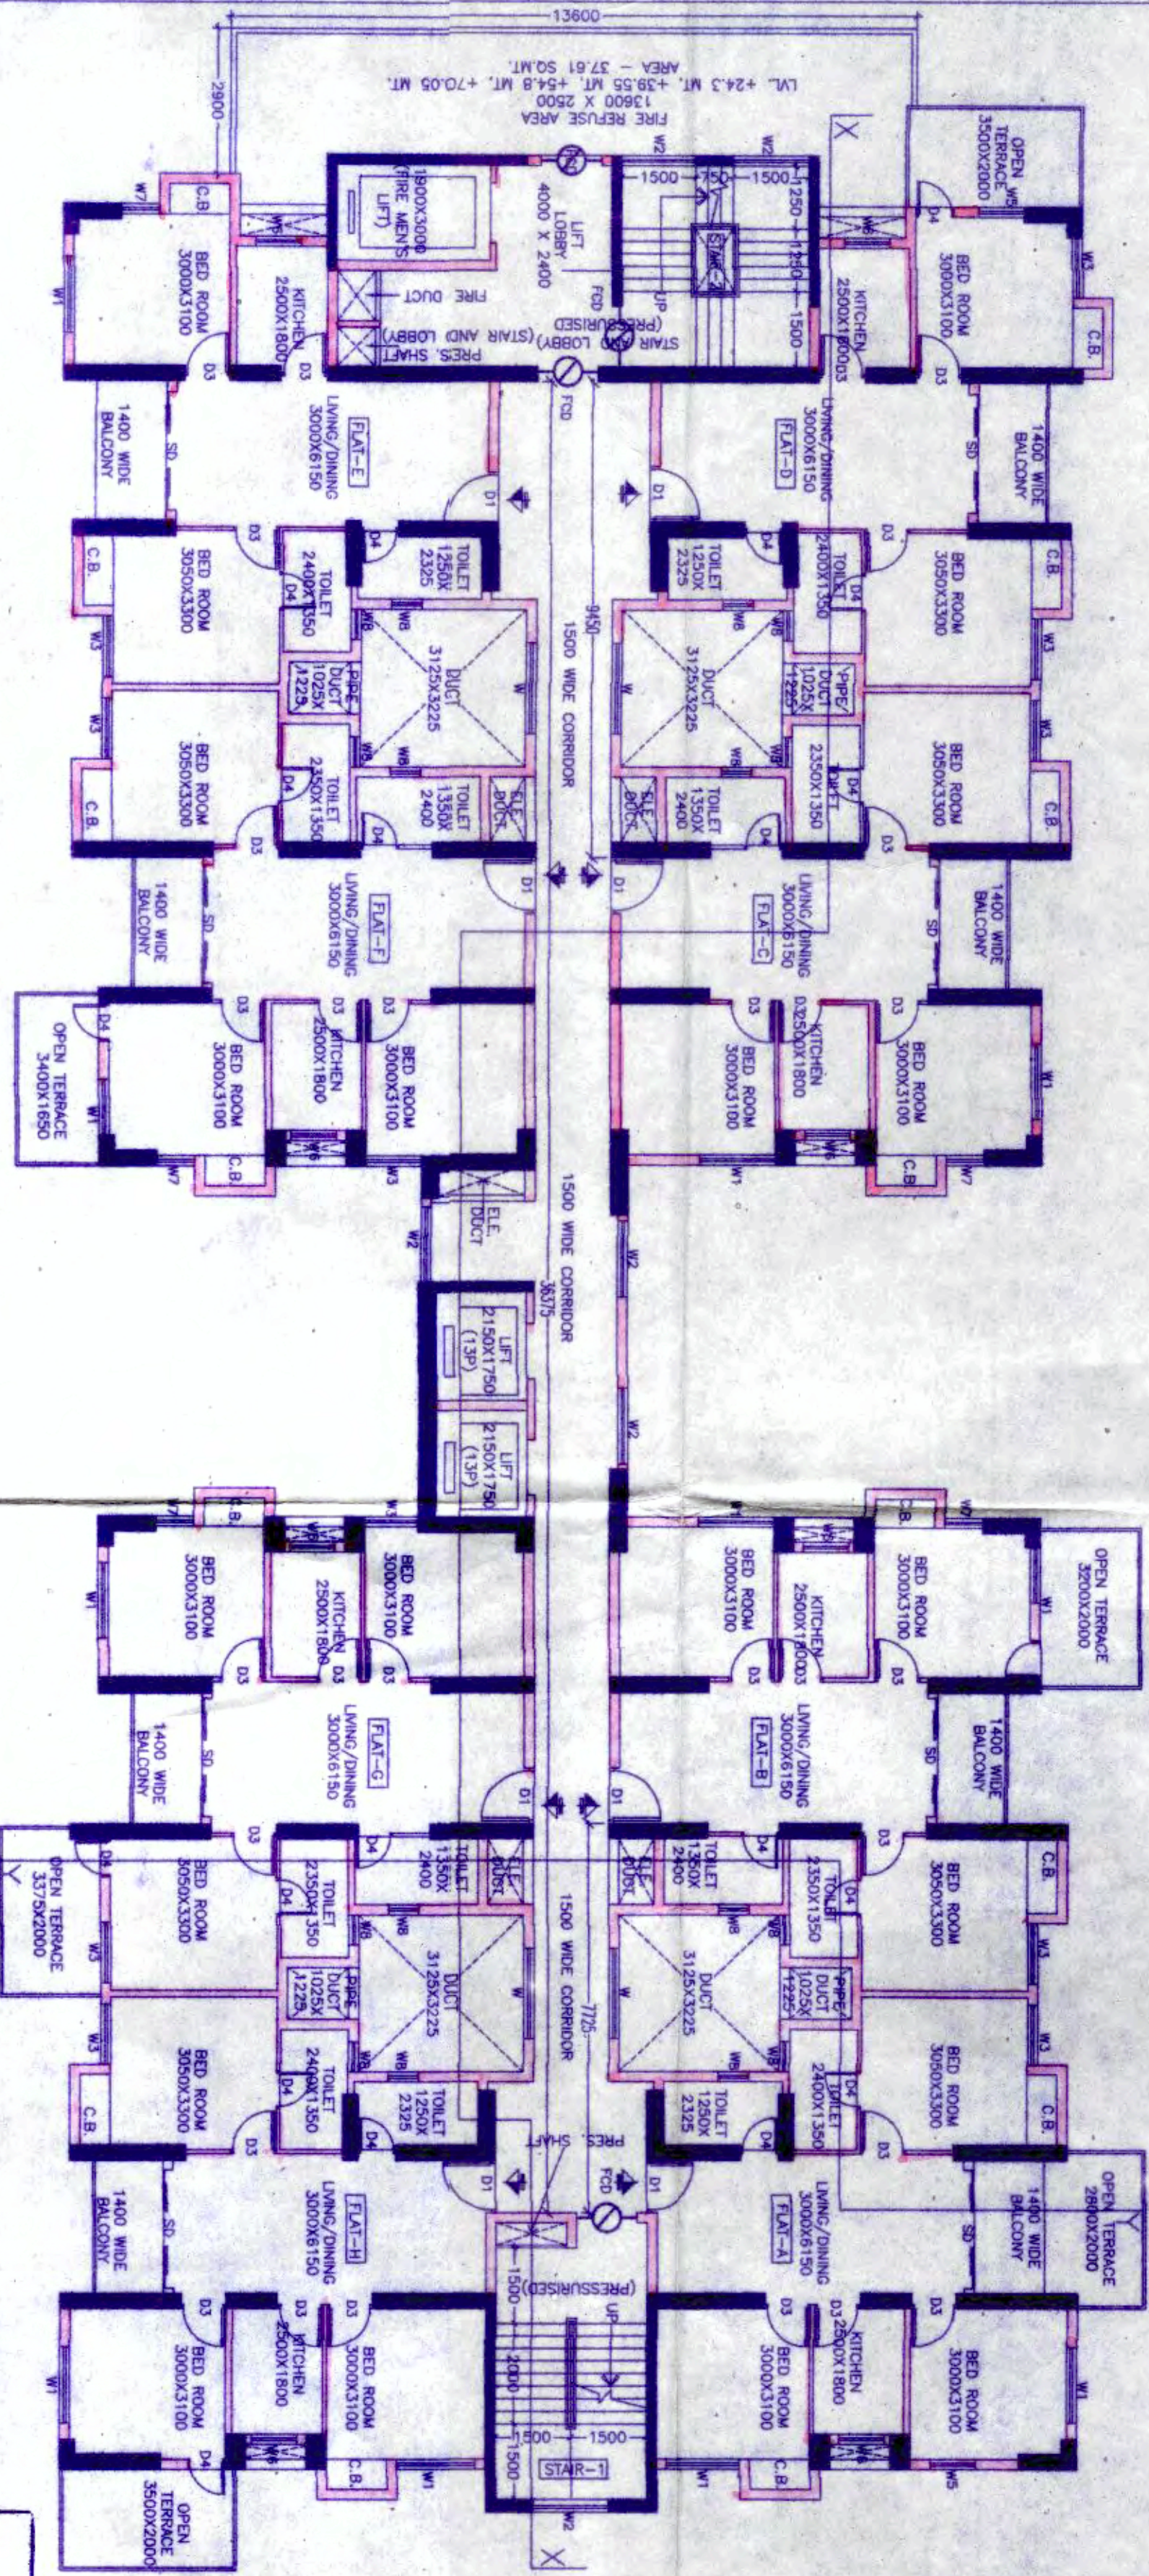

7th, 21st Floor Plan (Block-2)




REGISTERED ARCHITECT
S. K. V. KUMAR BASU
Registered Architect
Reg. No. - CA/78/4375
BORN OF ARCHITECT

PROPOSED BLOCK 2 STORIES RESIDENTIAL
S. K. V. KUMAR BASU


ARCHITECT
S. K. V. KUMAR BASU
CONSULTING ARCHITECTS & ENGINEERS


Checked by
S. K. V. KUMAR BASU


APPROVED
Valid Up to 29/01/2016
M. K. S. RAO








MUNICIPALITY
 APPROVED
 5/10/2018
 18/05/2018



