


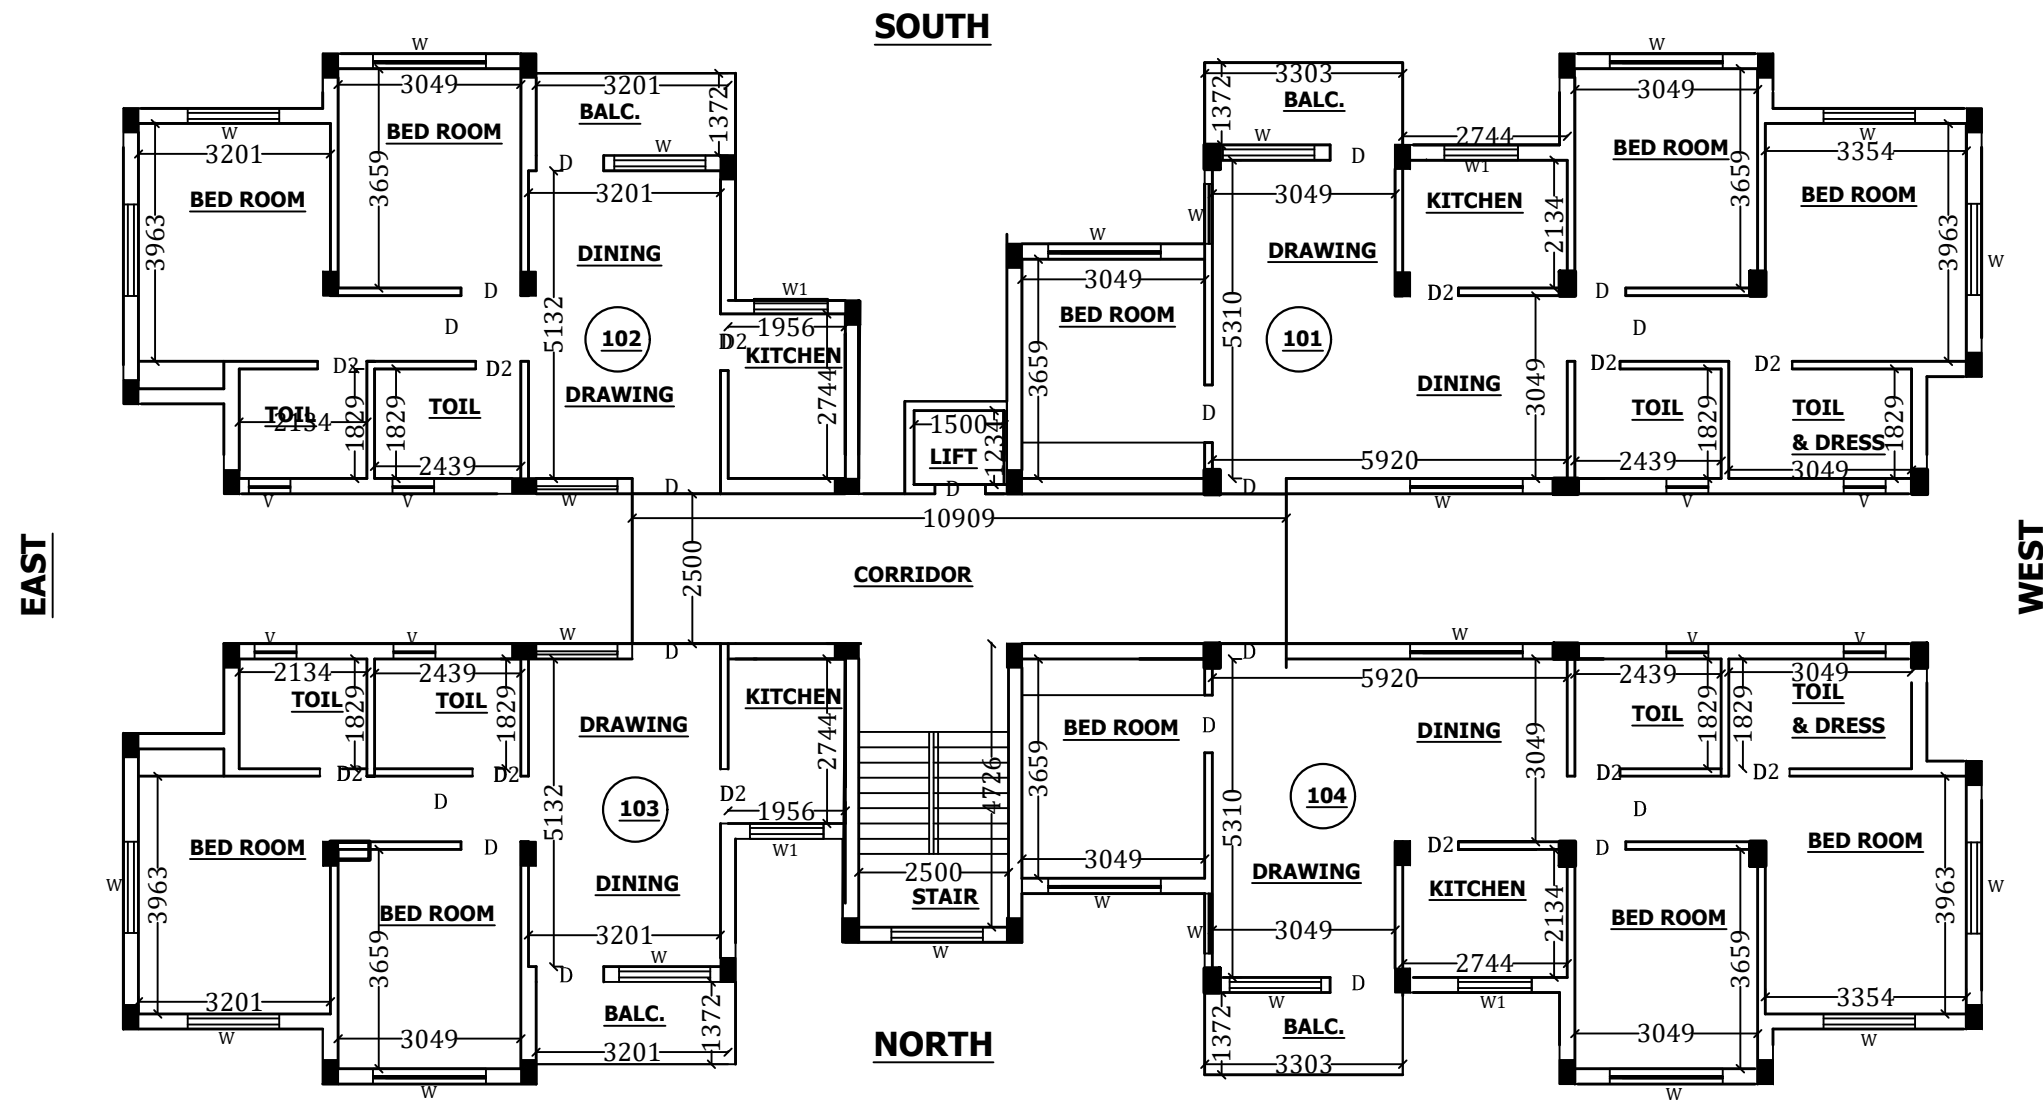

FIRST TO FOURTH FLOOR SAME (BLOCK -D)

BLOCK-D		
FLOOR	FLAT NO.	CARPET AREA(SQ.MT.)
FIRST FLOOR	101	85.78 SQ.MT.
FIRST FLOOR	102	63.94 SQ.MT.
FIRST FLOOR	103	63.94 SQ.MT.
FIRST FLOOR	104	85.78 SQ.MT.
SECOND FLOOR	201	85.78 SQ.MT.
SECOND FLOOR	202	63.94 SQ.MT.
SECOND FLOOR	203	63.94 SQ.MT.
SECOND FLOOR	204	85.78 SQ.MT.
THIRD FLOOR	301	85.78 SQ.MT.
THIRD FLOOR	302	63.94 SQ.MT.
THIRD FLOOR	303	63.94 SQ.MT.
THIRD FLOOR	304	85.78 SQ.MT.
FORTH FLOOR	401	85.78 SQ.MT.
FORTH FLOOR	402	63.94 SQ.MT.
FORTH FLOOR	403	63.94 SQ.MT.
FORTH FLOOR	404	85.78 SQ.MT.
TOTAL CARPET AREA- 1197.76 SQ.MT.		
TOTAL COVERED PARKING AREA- 412.23 SQ.MT.		
16NOS CAR PARKING AND 8 NOS MOTORCYCLE		
TOTAL BUILTUP AREA- 1648.92 SQ.MT.		