


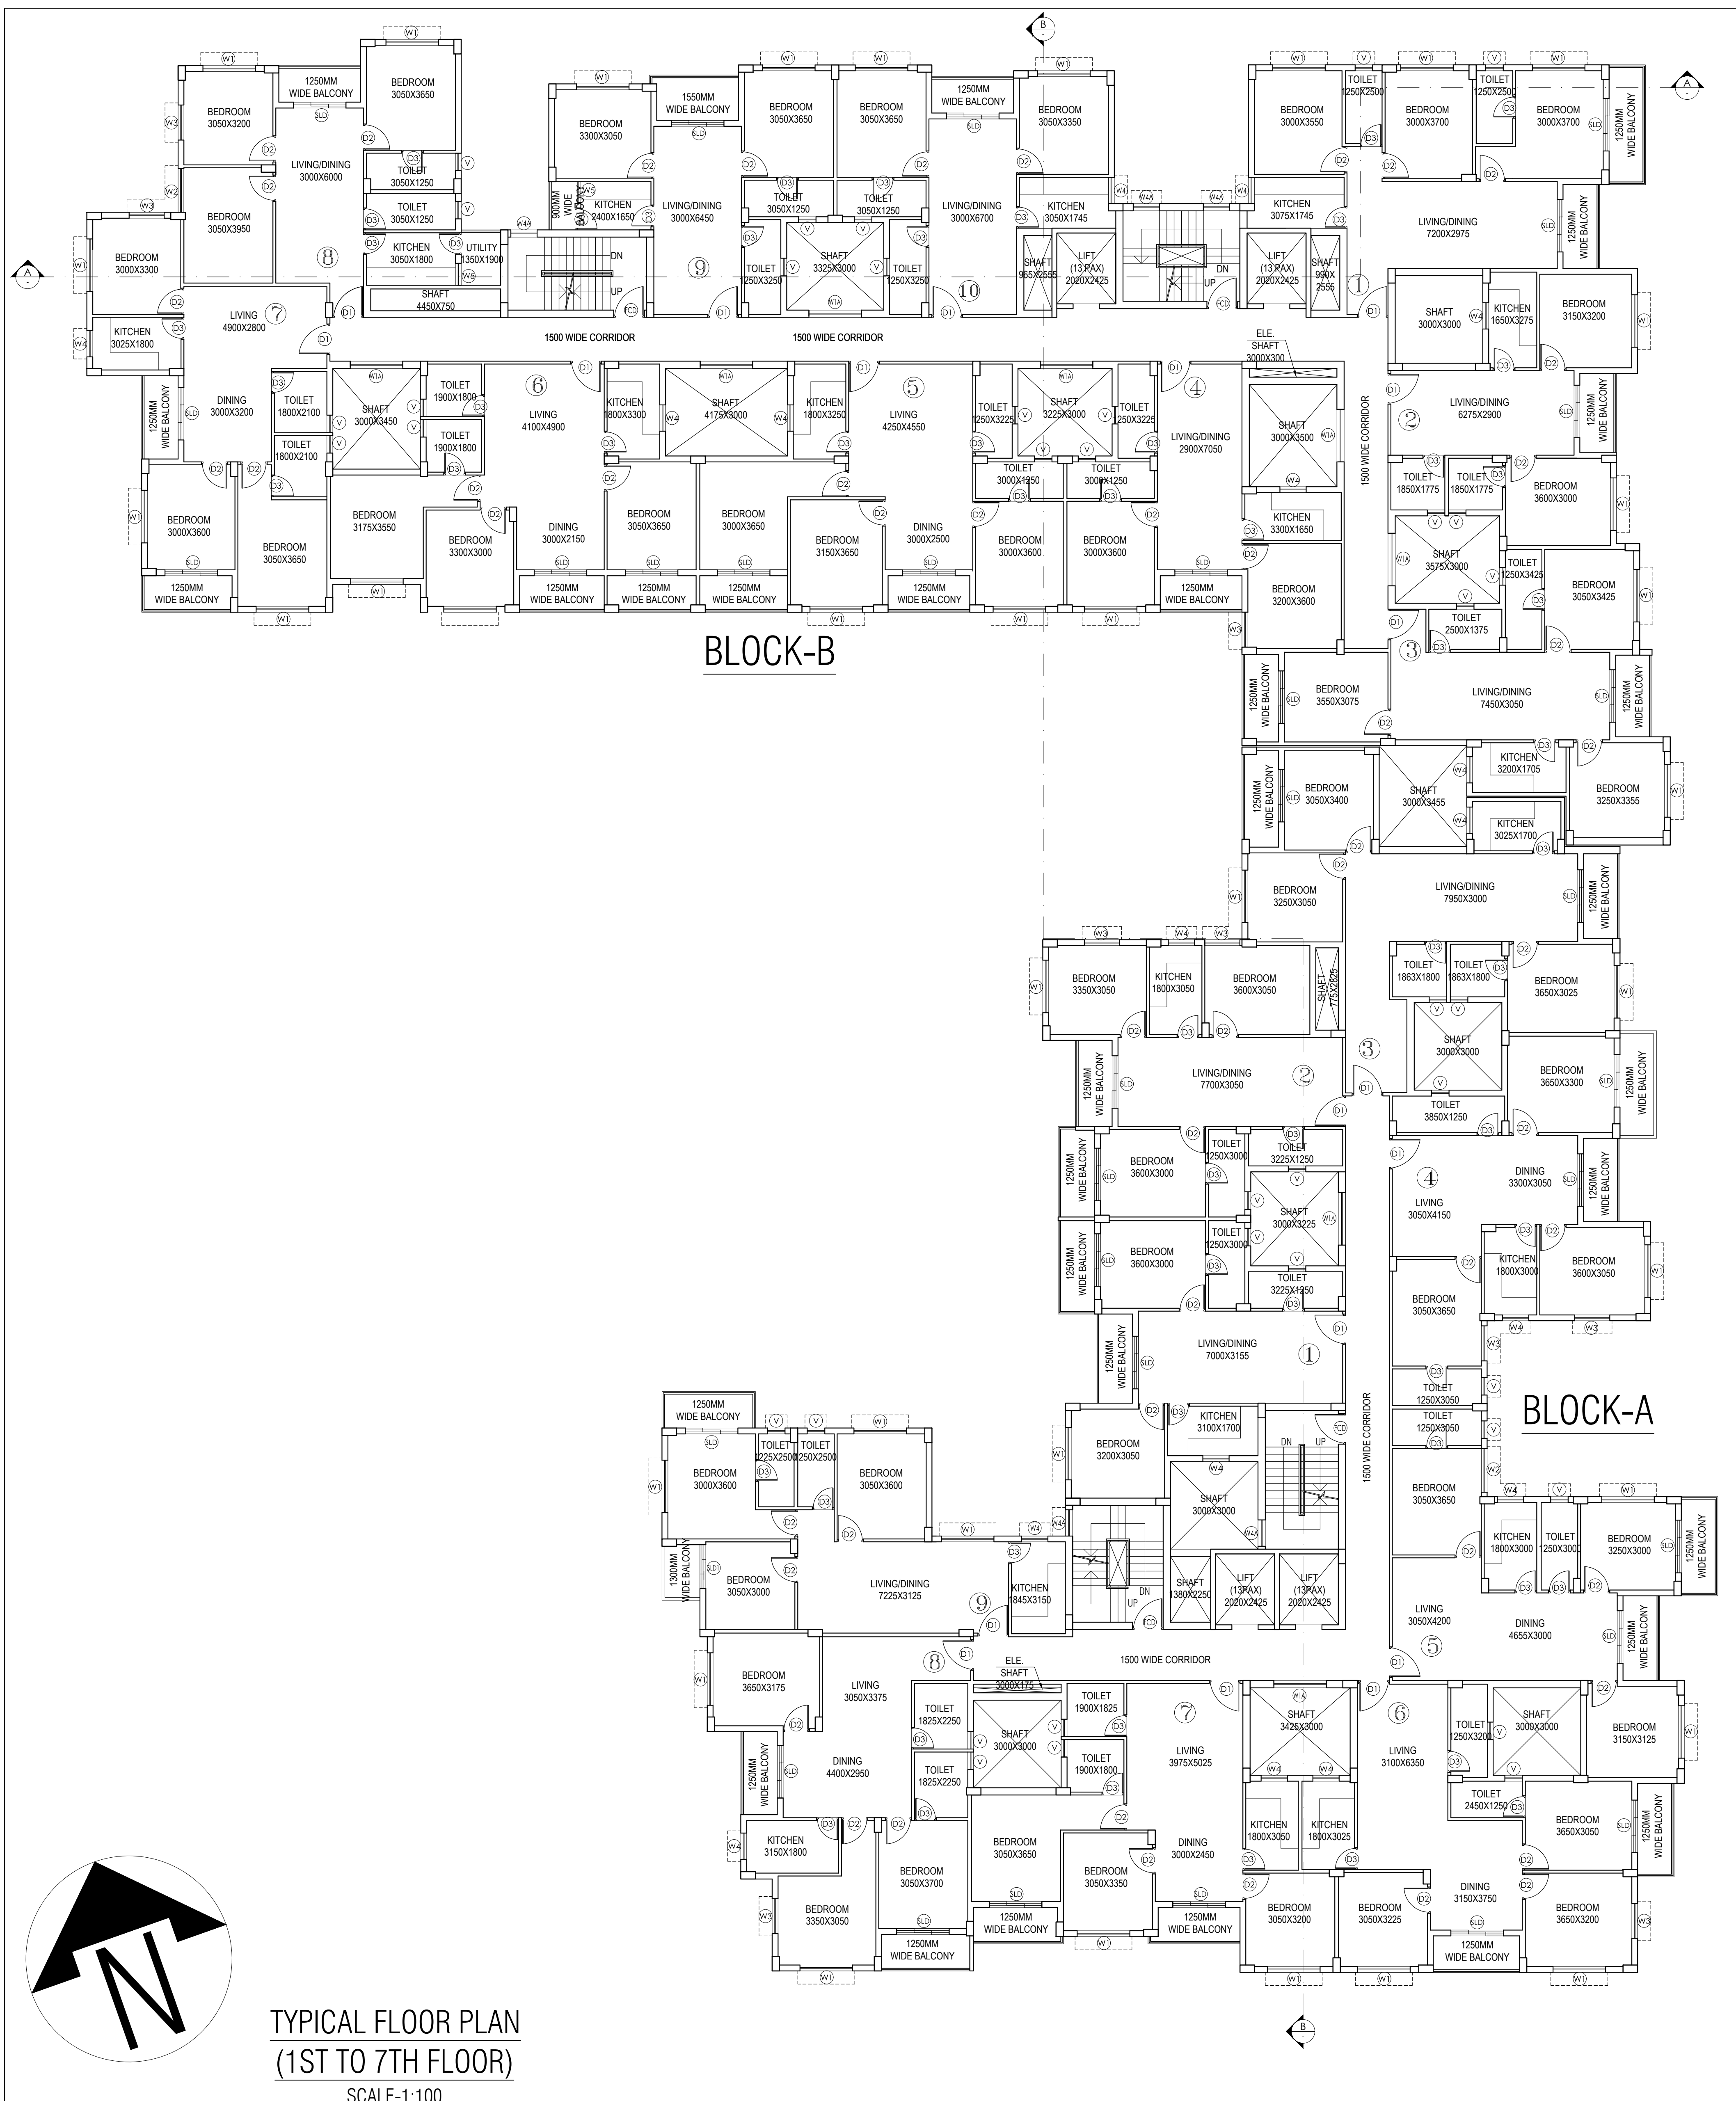

TYPICAL FLOOR PLAN
(1ST TO 7TH FLOOR)

SCALE-1:100