


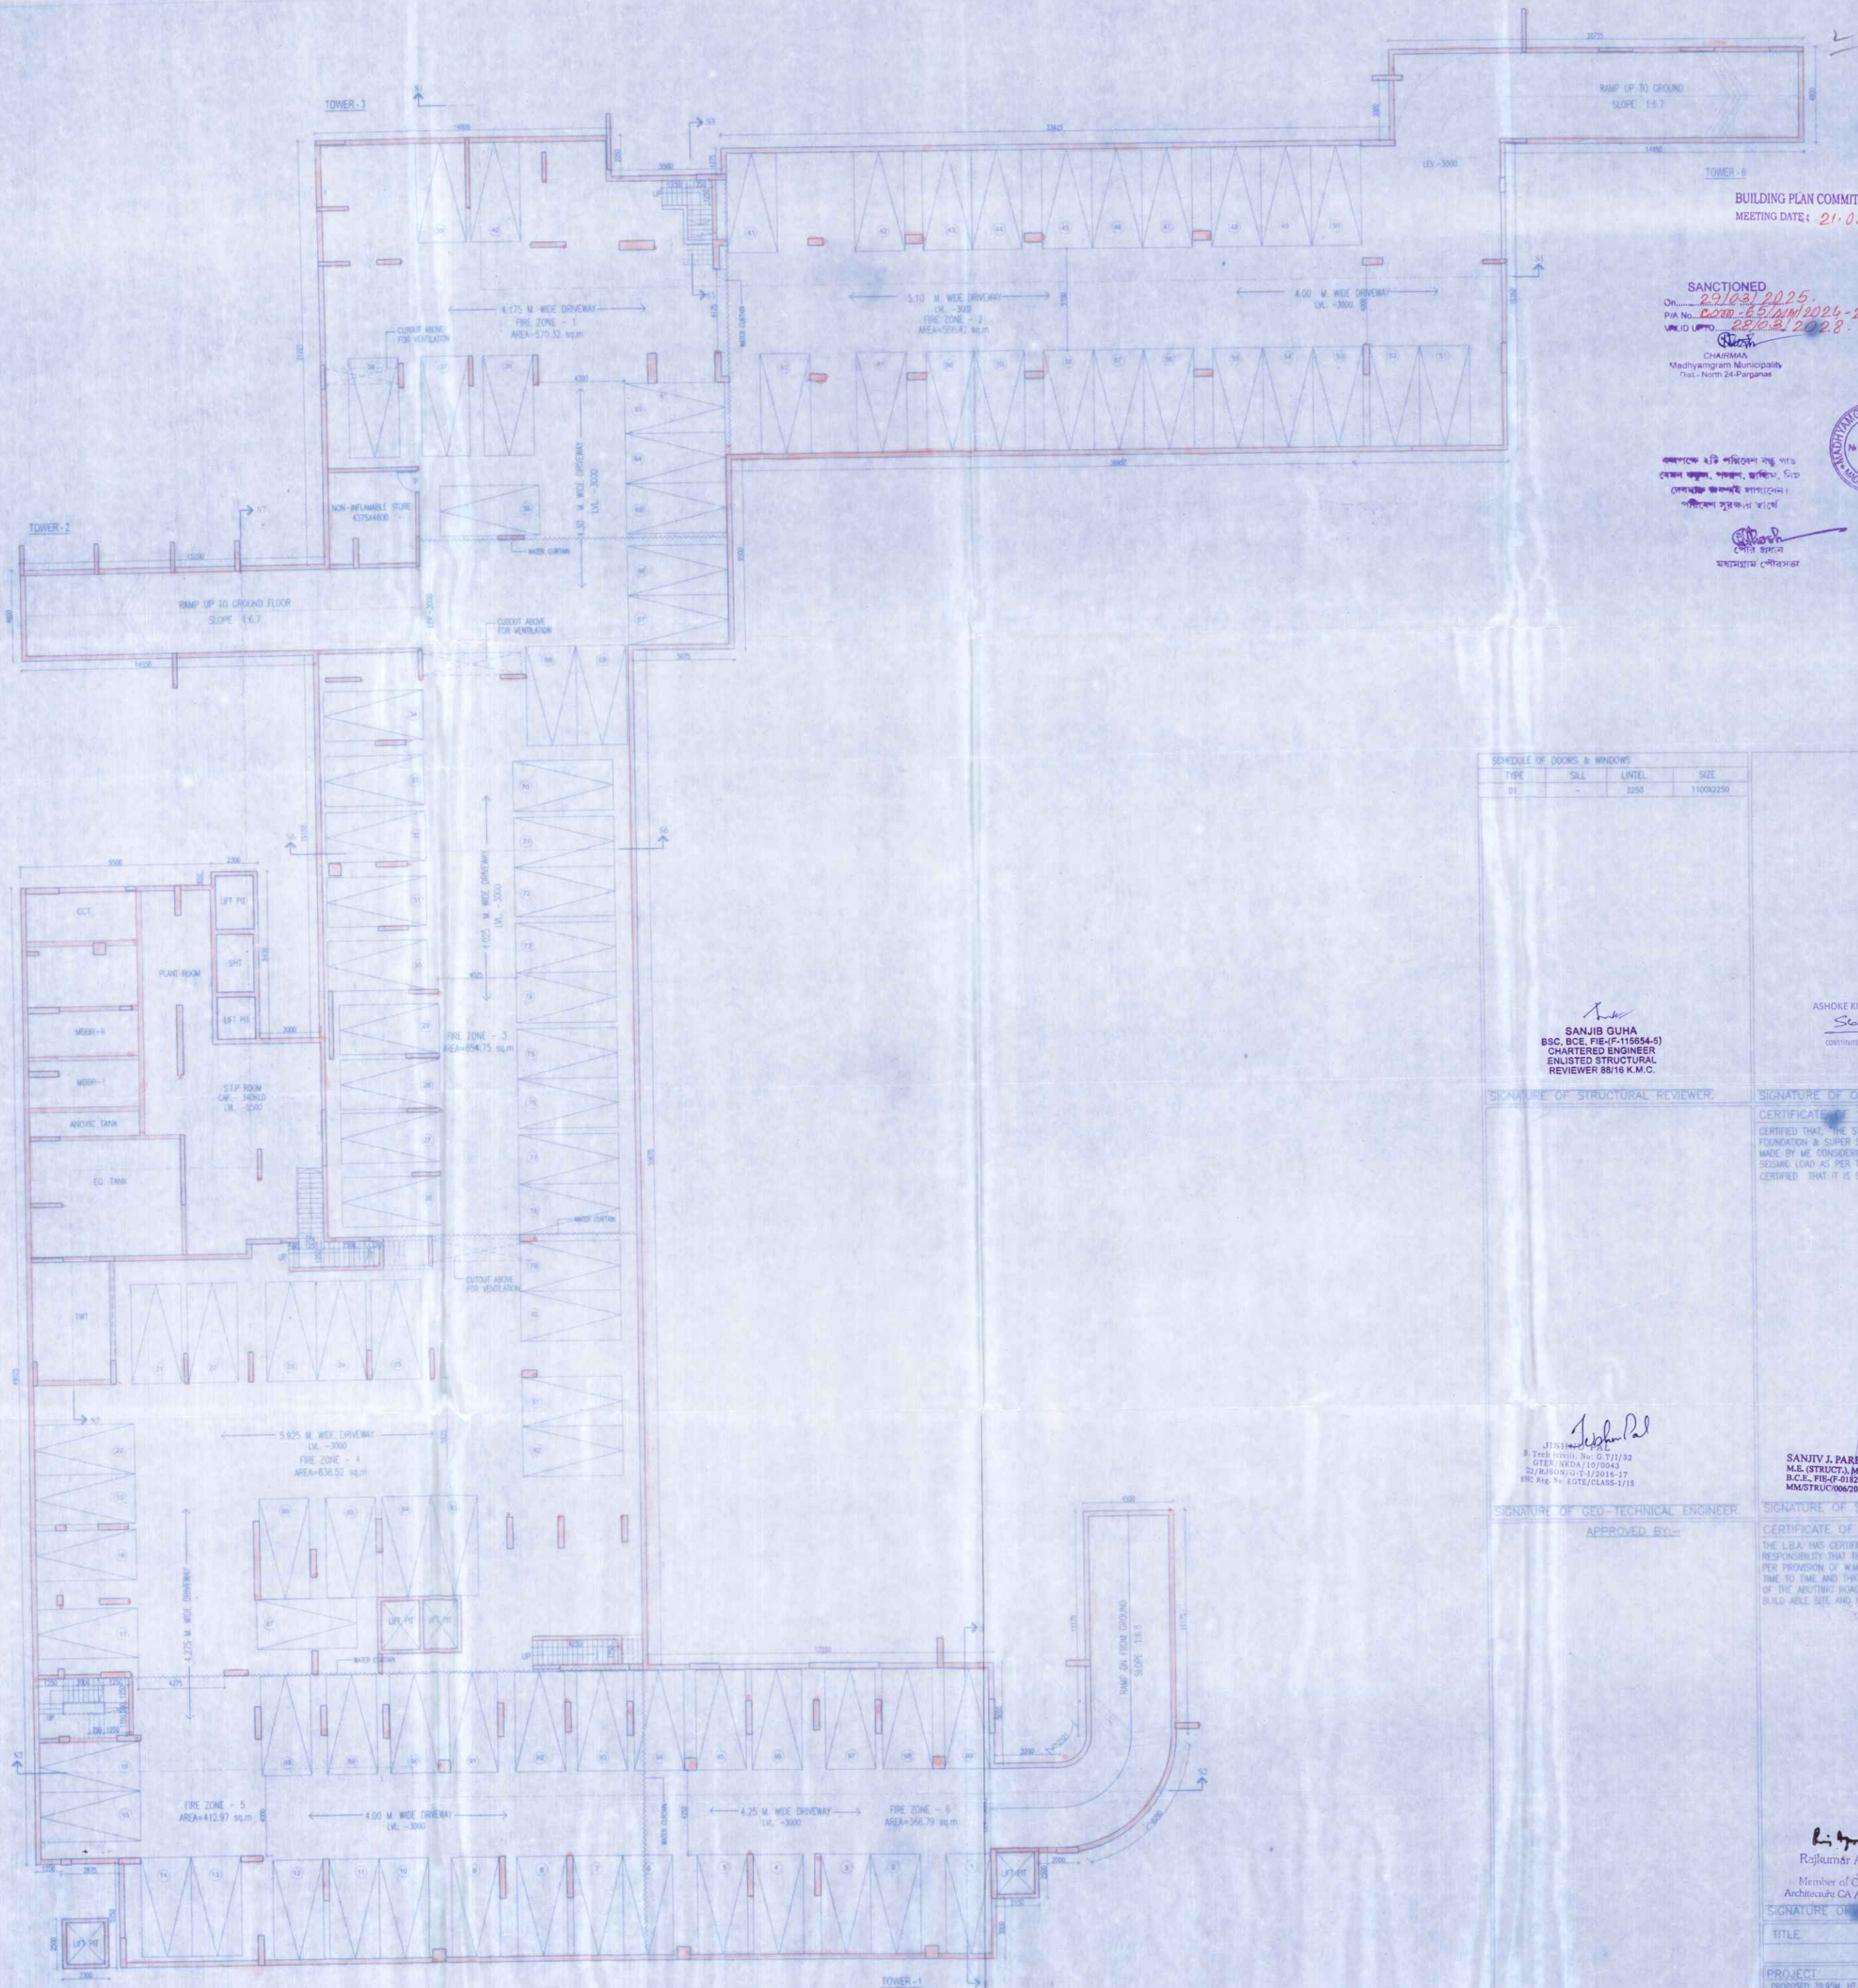

BUILDING PLAN COMMITTEE -64.
MEETING DATE: 21.03.2025.

SANCTIONED

CHAIRMAN
Madhyamgram Municipality
Dist. North 24 Parganas



কম্পক্ষে ২টি পরিবেশ বন্ধ গার্ড
পরিবেশ সুরক্ষার বাঁধে

পৌর ইঞ্জিনিয়ার
মধ্যগ্রাম পৌরসভা

SCHEDULE OF DOORS & WINDOWS			
TYPE	SILL	UNTEL.	SIZE
D1	-	2250	1100x2250

SANJIB GUHA
BSC, BCE, FIE (F-115654-5)
CHARTERED ENGINEER
ENLISTED STRUCTURAL
REVIEWER 88/16 K.M.C.

ASHOKE KUMAR GUHA & OTHERS
S. Ashok Kumar
CONSULTING ENGINEER (STRUCTURAL)

SIGNATURE OF STRUCTURAL REVIEWER

SIGNATURE OF OWNER

CERTIFICATE OF STRUCTURAL ENGINEER
CERTIFIED THAT, THE STRUCTURAL DESIGN & DRAWINGS OF BOTH
FOUNDATION & SUPER STRUCTURE OF THE BUILDING HAS BEEN
MADE BY ME CONSIDERING ALL POSSIBLE LOADS INCLUDING THE
SEISMIC LOAD AS PER THE NATIONAL BUILDING CODE OF INDIA &
CERTIFIED THAT IT IS SAFE & STABLE IN ALL RESPECTS.

SANJIV J. PAREKH
M.E. (STRUCT.), M.E. (CONST. ENG.),
B.C.E., FIE (F-018202-4)
MMSTRUC/066/2018-19


SIGNATURE OF GEO-TECHNICAL ENGINEER

SIGNATURE OF STRUCTURAL ENGINEER

CERTIFICATE OF ARCHITECT
THE L.B.A. HAS CERTIFIED ON THE PLAN ITSELF WITH FULL
RESPONSIBILITY THAT THE BUILDING PLAN HAS BEEN DRAWN UP AS
PER PROVISION OF W.M.B. BLDG. RULES 2007 AS AMENDED FROM
TIME TO TIME AND THAT THE SITE CONDITION INCLUDING THE WIDTH
OF THE ADJOINING ROAD CONFORM WITH THE PLAN AND IT IS A
BUILDABLE SITE AND NOT A TANK OR A FILLED UP TANK.

Rajkumar Agarwal
Architect
Member of Council of
Architecture CA/94/17940

SIGNATURE OF L.B.A./L.B.S.

TITLE		BLOCK-1&2	
BASEMENT PLAN			
PROJECT			
PROPOSED 39.95M. HT. B+G+M STORED (BLOCK-1) & 39.95M. HT. B+G+M STORED (BLOCK-2) HOUSING COMPLEX AT MOUKA, GHANNA, DAG NO - 554, 554/1, 554/2, 554/3, 554/1335, 554/			