
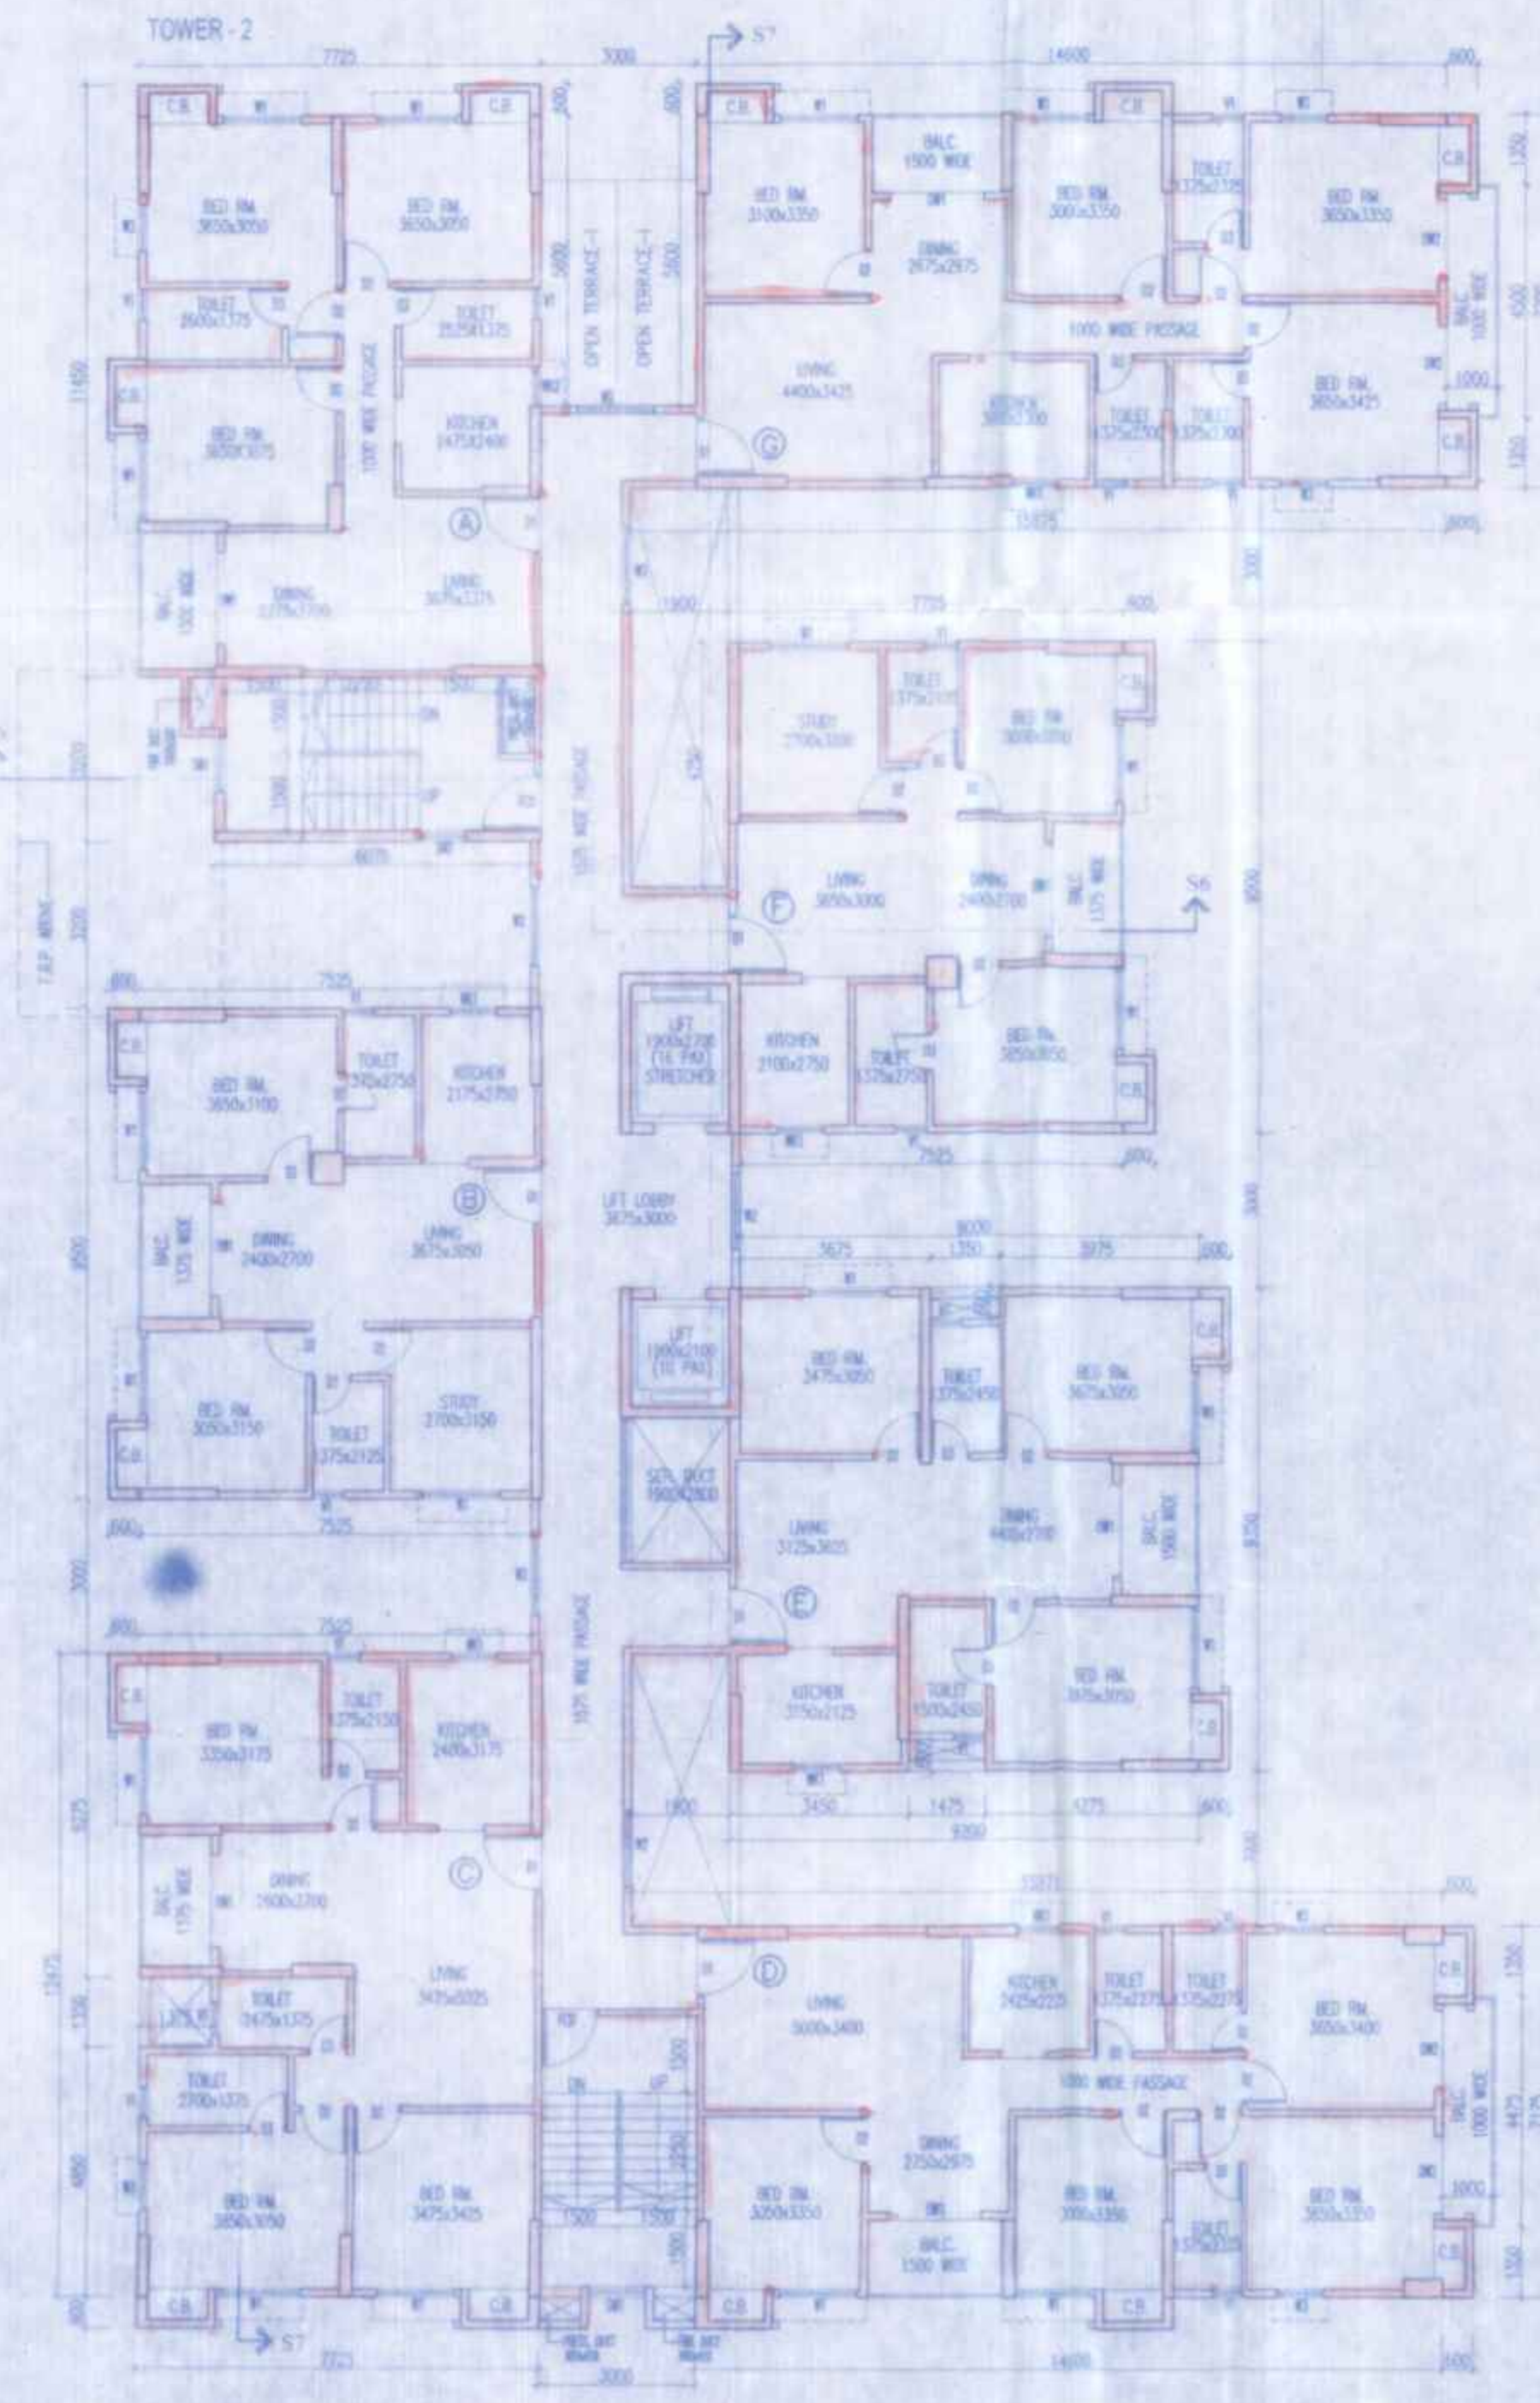
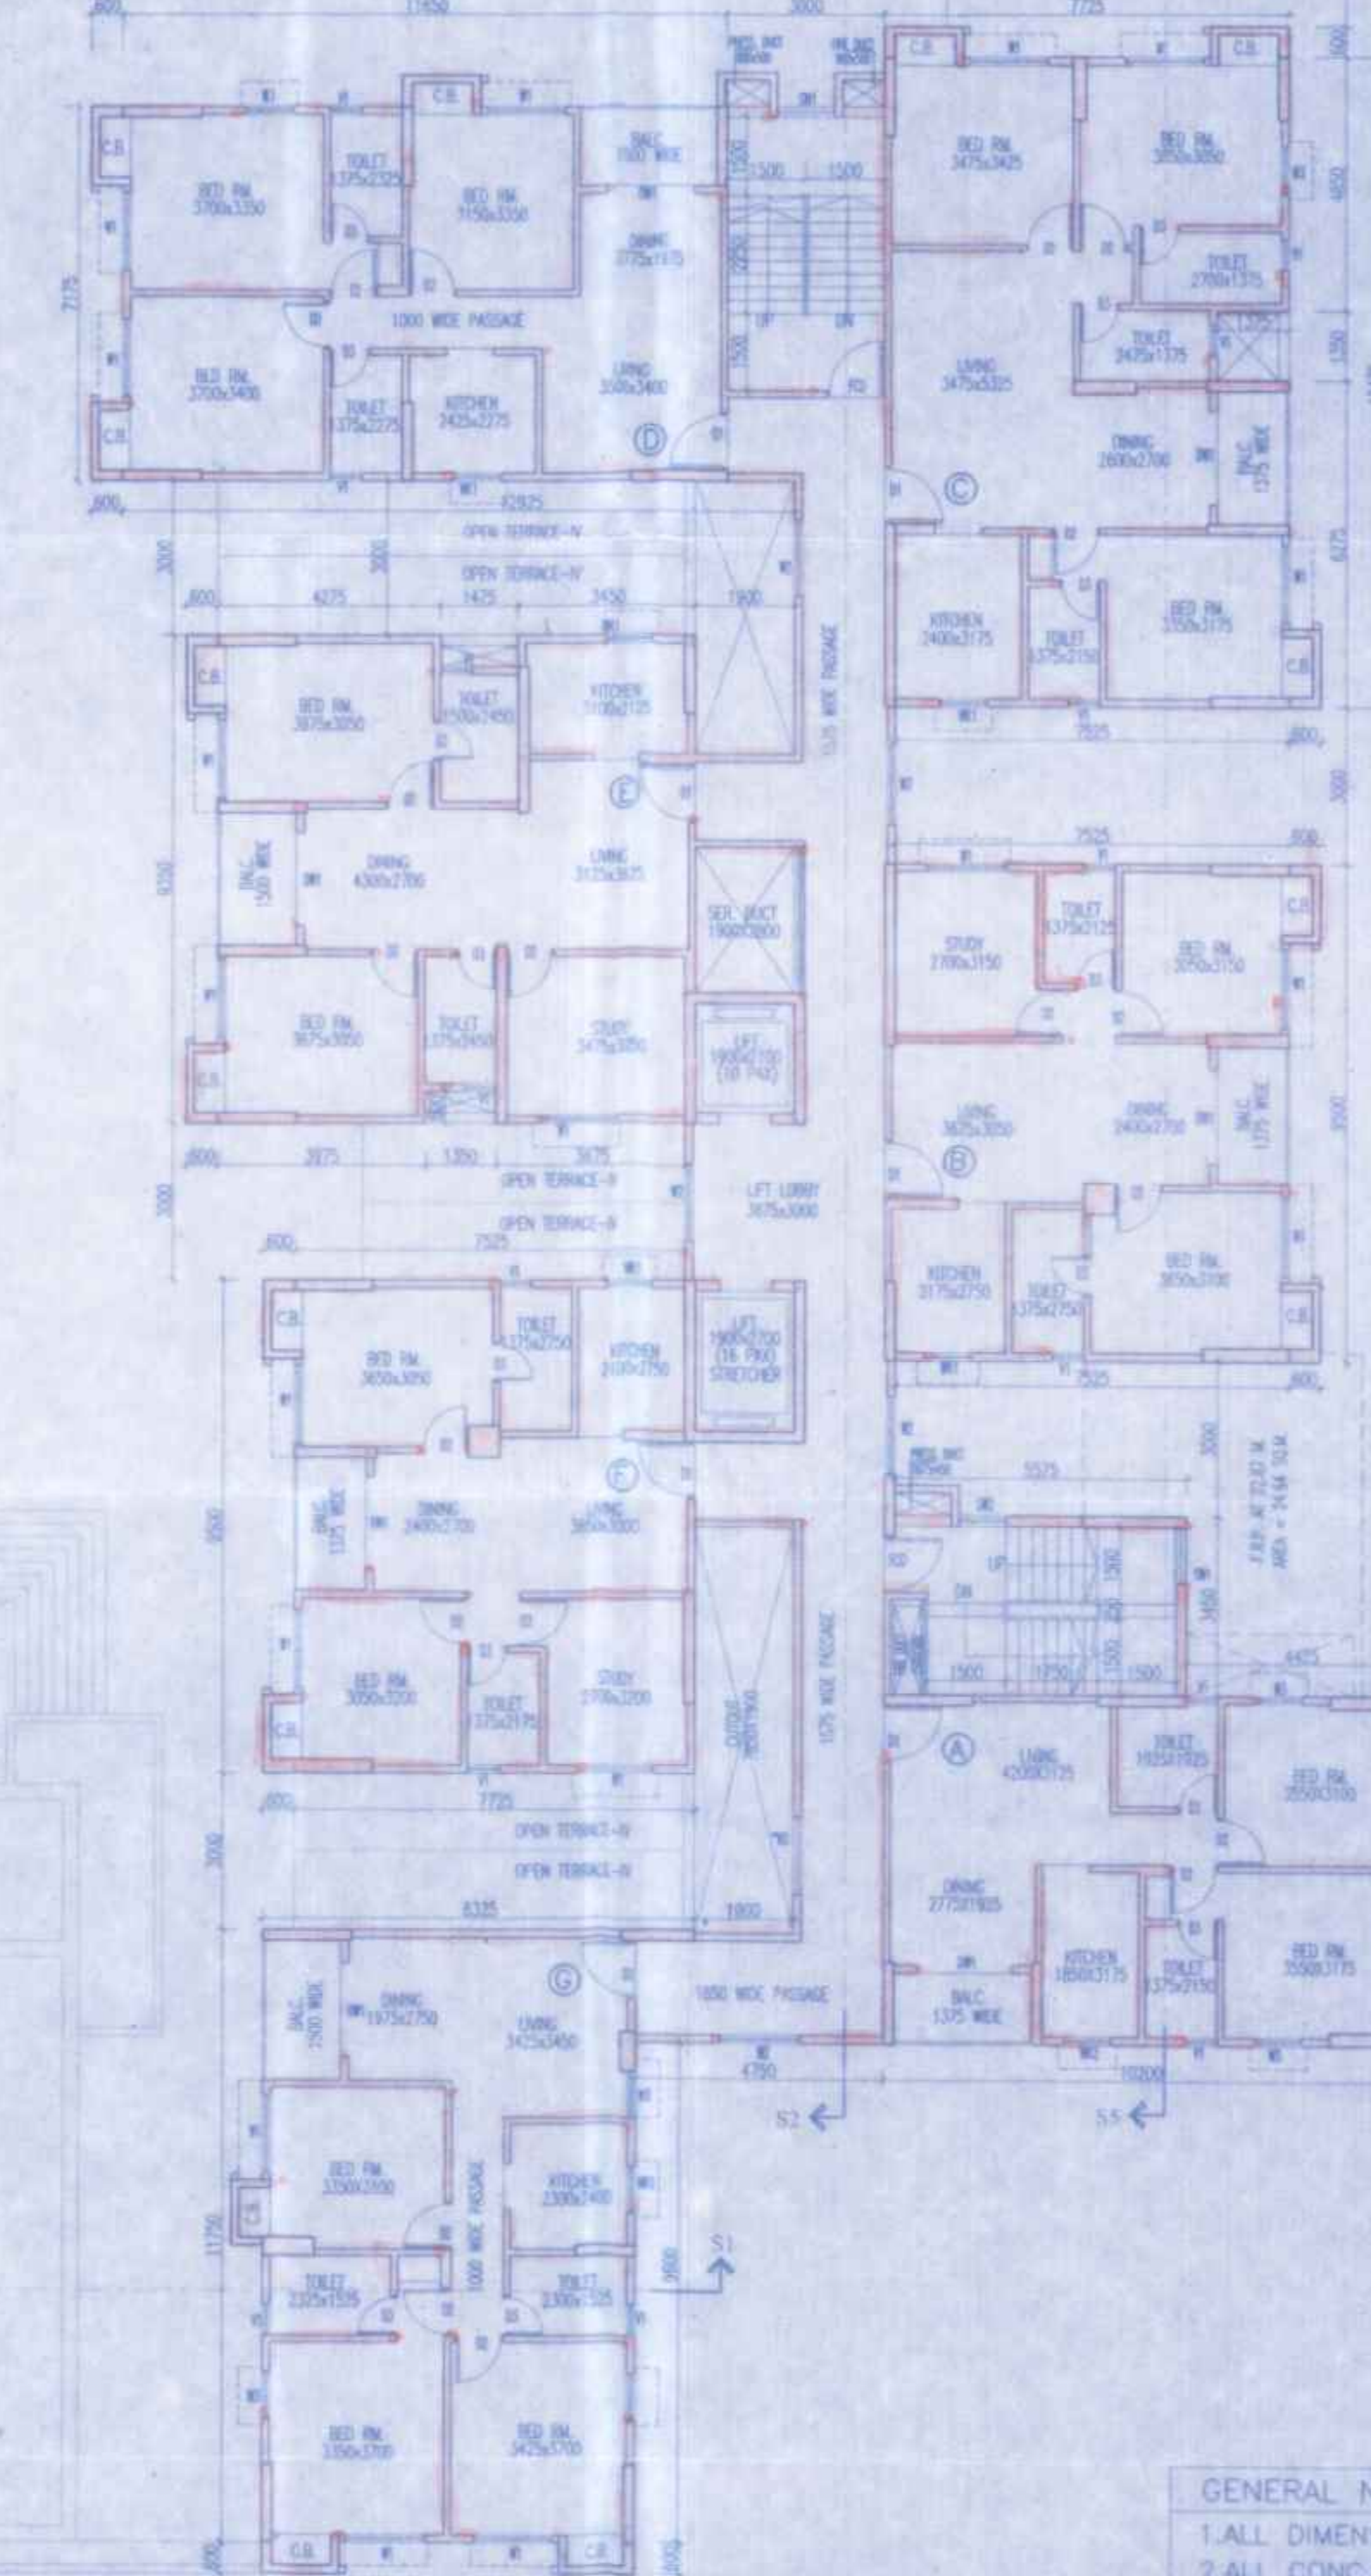
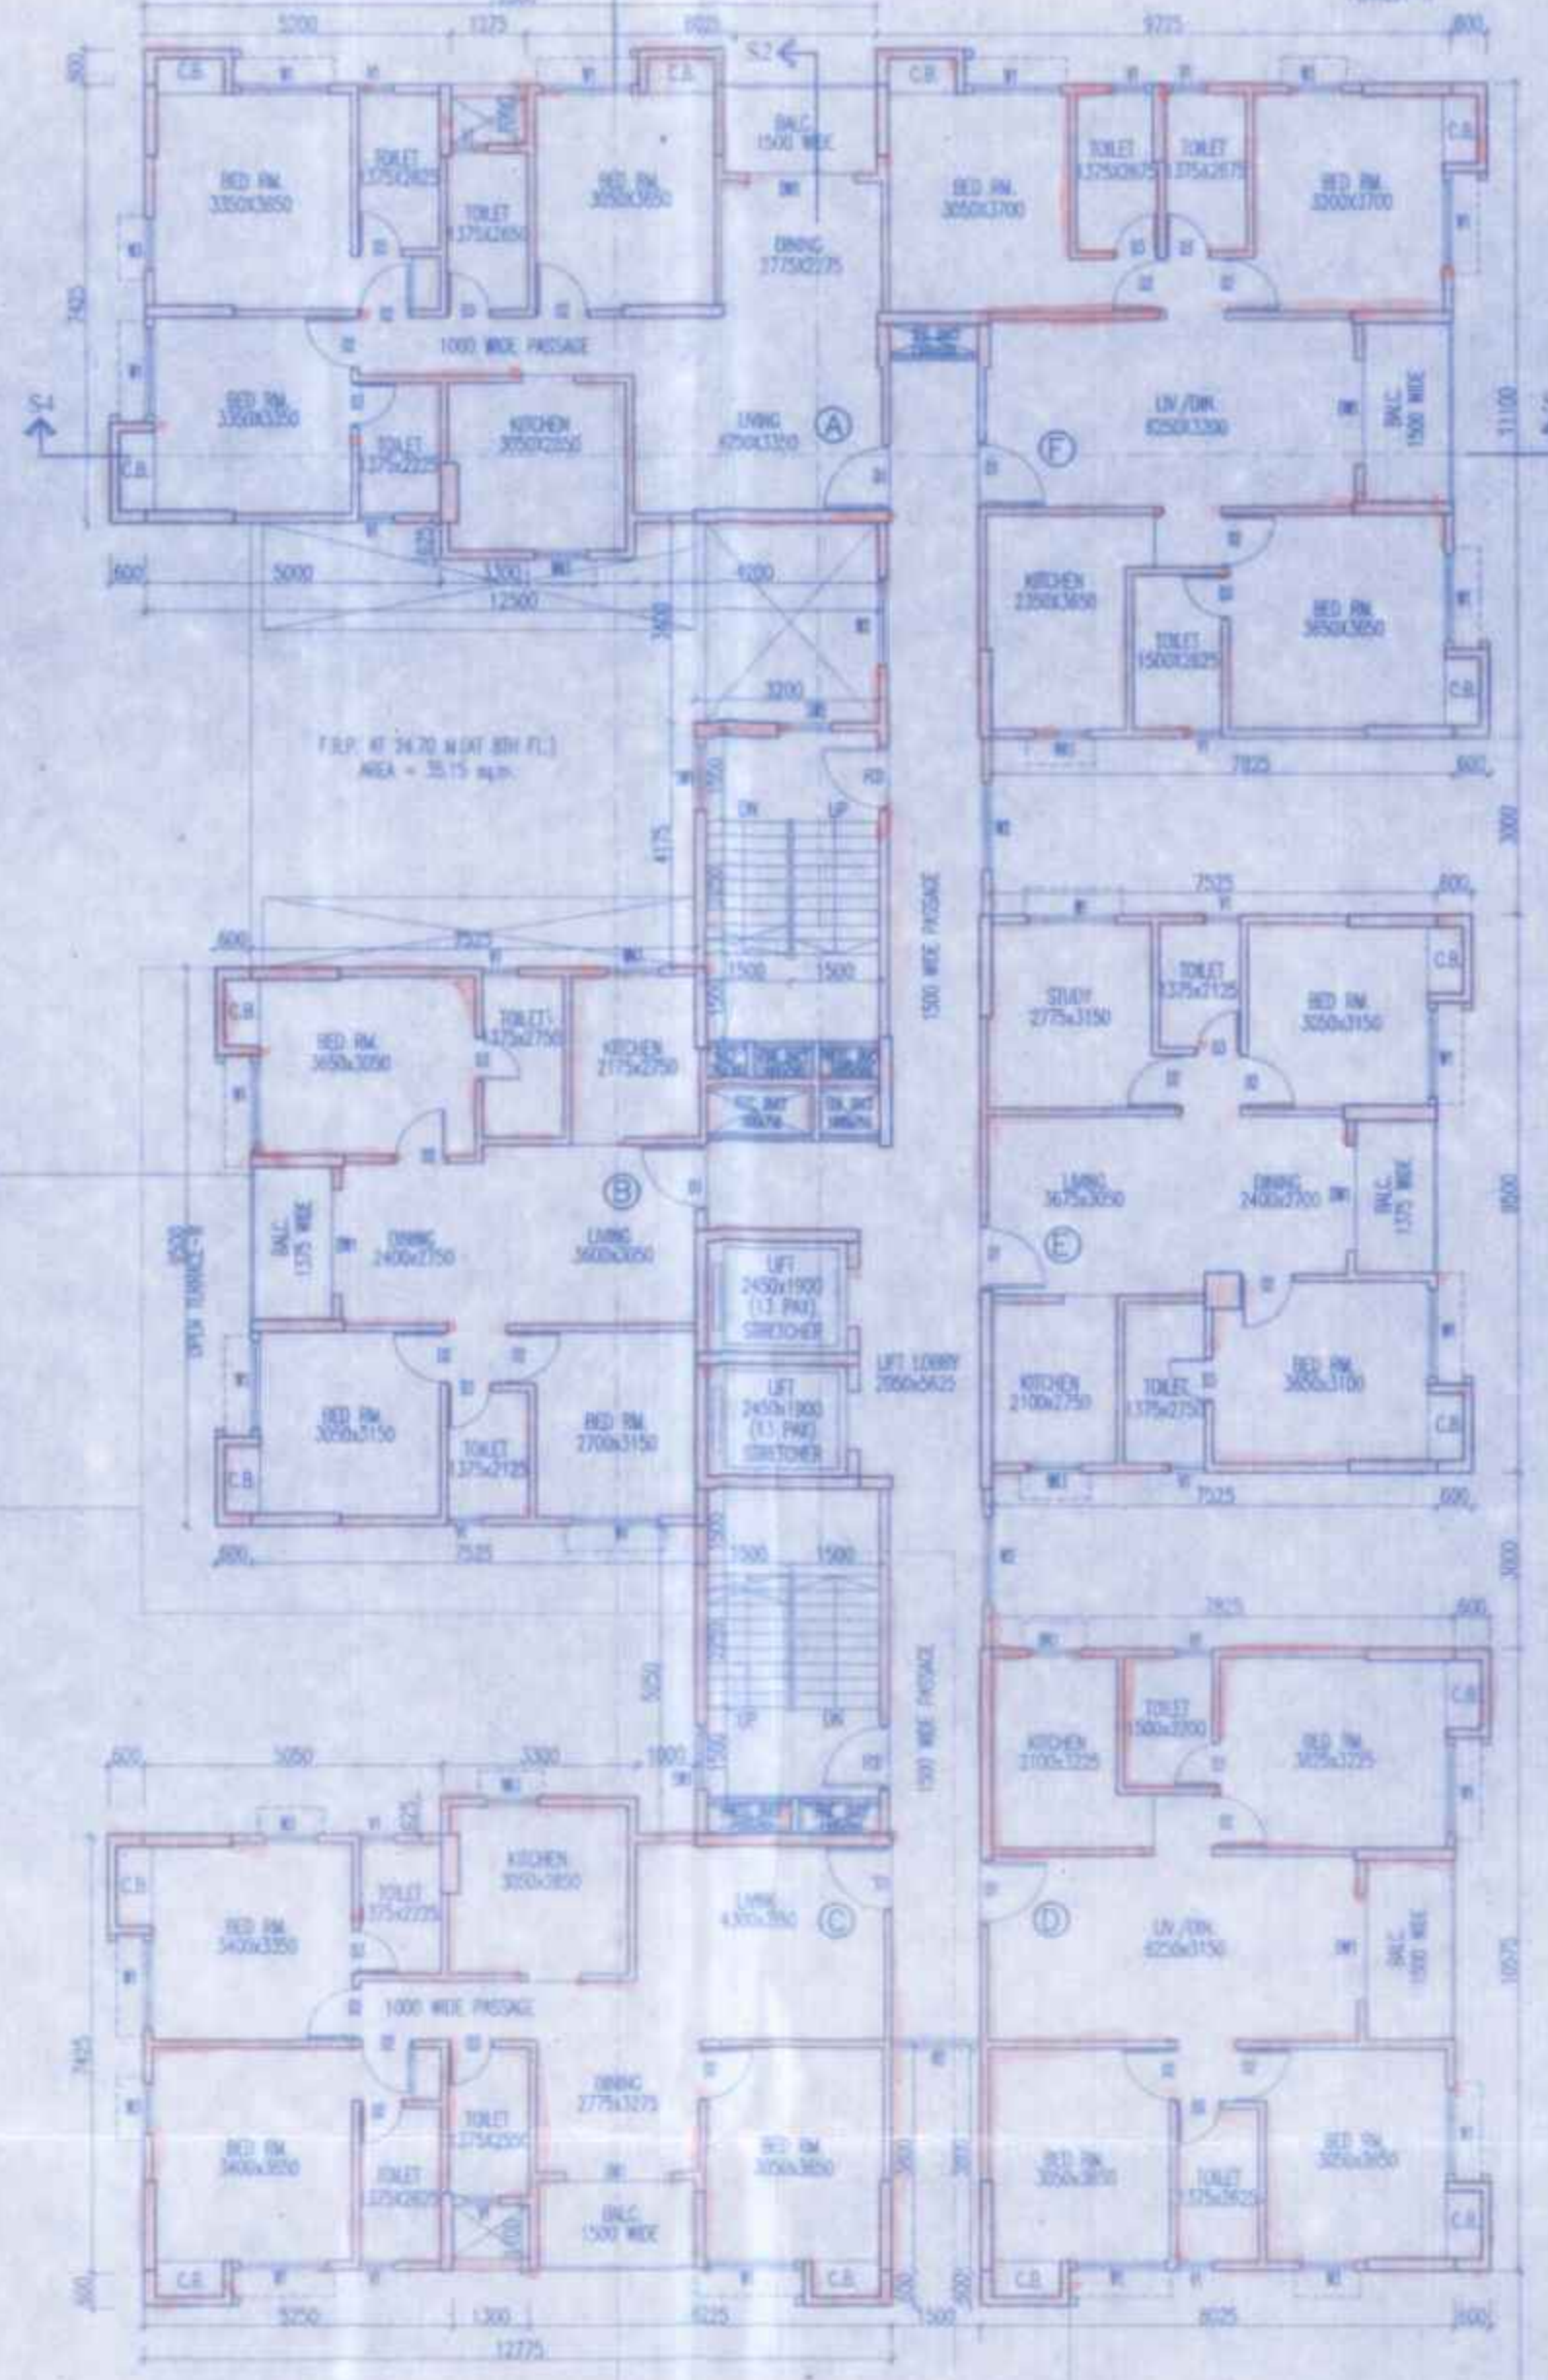


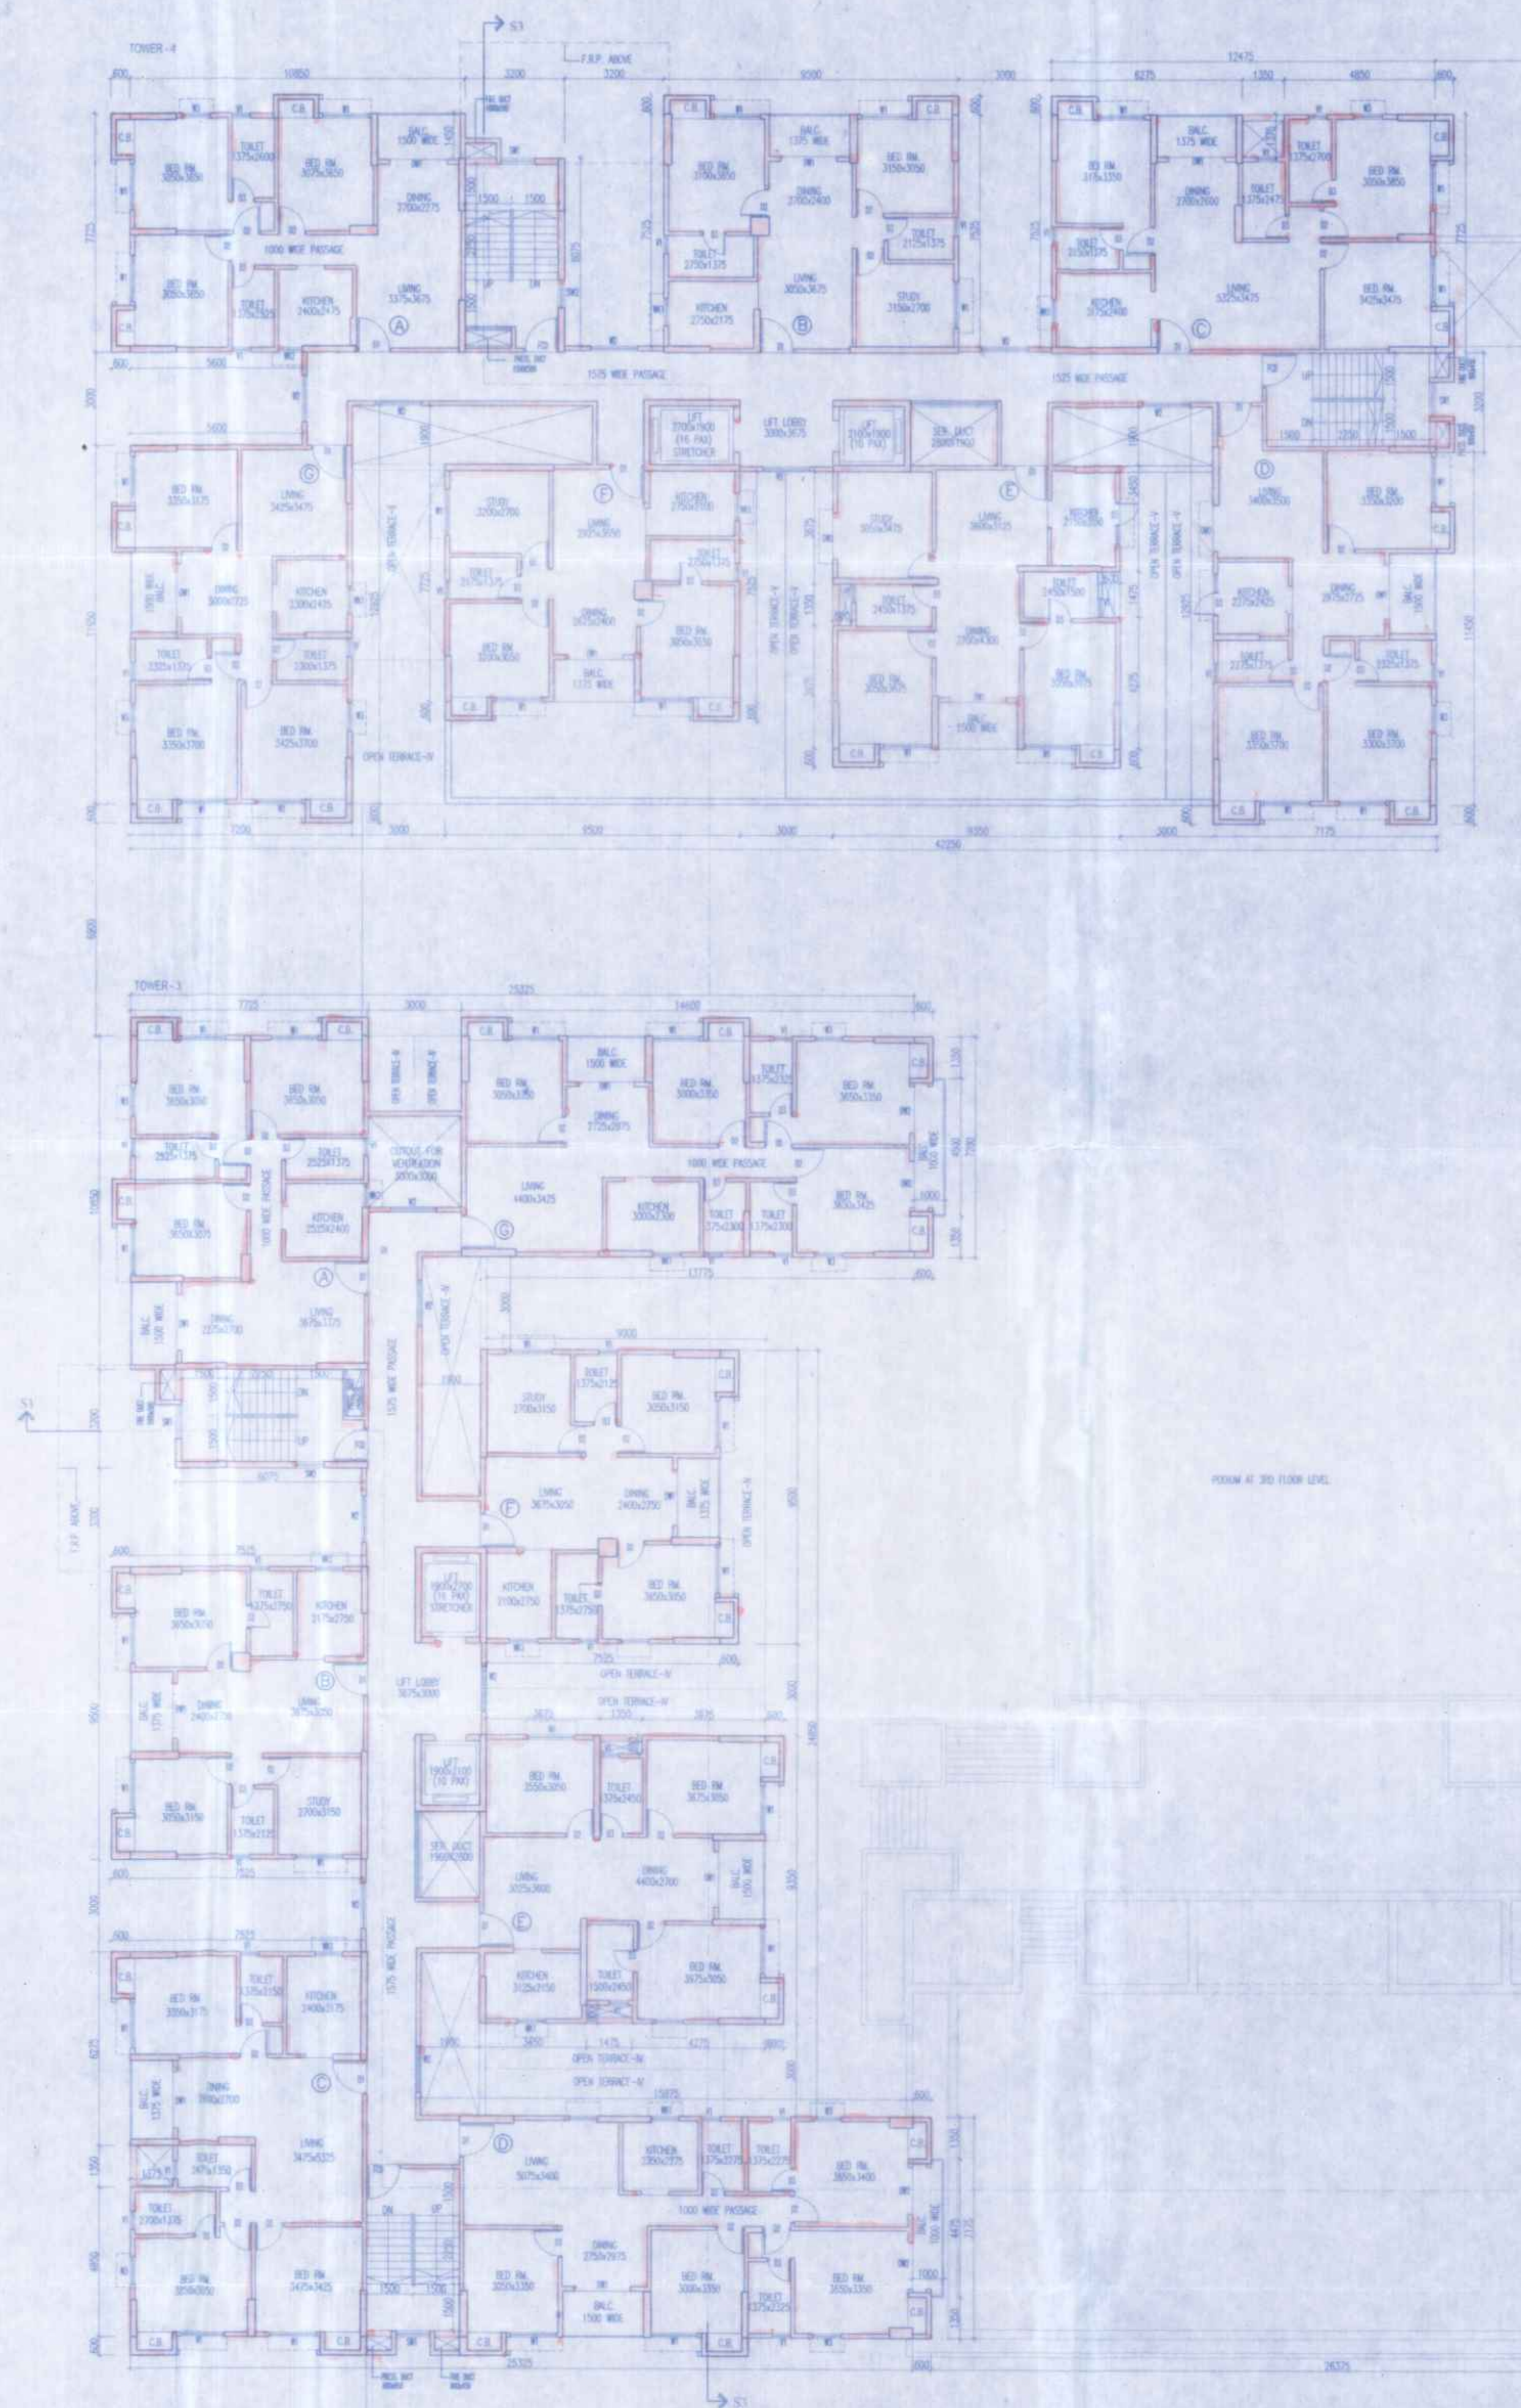

SCHEDULE OF DOORS & WINDOWS

TYPE	SILL	UNIT	SIZE	TYPE	SILL	UNIT	SIZE

- GENERAL NOTES
1. ALL DIMENSIONS ARE IN MM.
 2. ALL CONC. GRADE IS M20 (1:1.5:3).
 3. ALL WARDROBES ARE 600 MM. WIDE

ASHOK KUMAR GUHA & OTHERS
Structural Engineer
CONSULTANTS IN CIVIL & STRUCTURAL ENGINEERING

SIGNATURE OF OWNER
CERTIFICATE OF STRUCTURAL ENGINEER
I, THE SIGNED, HAVE CERTIFIED THAT THE STRUCTURAL DESIGN & DRAWINGS OF BOTH FOUNDATION & SUPER STRUCTURE OF THE BUILDING HAS BEEN MADE BY ME CONSIDERING ALL POSSIBLE LOADS INCLUDING THE SEISMIC LOAD AS PER THE NATIONAL BUILDING CODE OF INDIA & CERTIFIED THAT IT IS SAFE & STABLE IN ALL RESPECTS.

SANJIB GUHA
BSC, BCE, P.E. (F-115654-5)
CHARTERED ENGINEER
ENLISTED STRUCTURAL REVIEWER 6816 K.M.C.

SIGNATURE OF STRUCTURAL REVIEWER

SIGNATURE OF GEO-TECHNICAL ENGINEER
APPROVED BY: [Signature]
BUILDING PLAN COMMITTEE - 64
MEETING DATE: 21.03.2025.

SANCTIONED
By: [Signature]
Date: 21.03.2025
P.A. No. 65/2024-2025
V.O. No. 65/2028




SIGNATURE OF STRUCTURAL ENGINEER

CERTIFICATE OF ARCHITECT
THE SIGNED, HAVE CERTIFIED THAT THE BUILDING PLAN HAS BEEN DRAWN UP AS PER PROVISION OF M.B. RULES 2007, AS AMENDED FROM TIME TO TIME AND THAT THE SITE CONDITION INCLUDING THE WIDTH OF THE BUILDING ROAD CONFORM WITH THE PLAN AND IT IS A BUILDABLE SITE AND NOT A TANK OR A FILLED UP LAKE.


SIGNATURE OF ARCHITECT

TITLE: BLOCK-2 TOWER-2, 3, 4, 5 & 6

5TH FLOOR PLAN

PROJECT: PROPOSED 30.00M. HT. 6+4+3 STOREY BLOCK-2 HOUSING COMPLEX AT MOHAKHAR, UDAH NO. 54/5547, 55/5548, 56/5549, 364/5857,